

1 EXISTING LOWER GROUND FLOOR PLAN
Scale: 1:50


LEGEND	
	Existing Original Historic Walls (c 1835)
	Existing Non Historic Walls (Post 1973)
	Existing Non Historic Flooring (Post 1973)



ISSUE:	DATE:	COMMENT:
-	March 2016	Issue for Planning & Listed building Consent

CallenderHoworth		Morelands 5-23 Old Street London EC1V 9HL		T: 020 7336 8560 F: 020 7549 2152 W: www.callenderhoworth.com	
Job no.	Job title				
1198	4 OVAL ROAD				
Drawing no.	Drawing title				
700	EXISTING LG FLOOR PLAN				
Scale	Size	Drawn	Revision		
1:50	A3	GM	-		

All works to be in accordance with relevant standards, British building codes, and other relevant codes, and with manufacturer recommendations and instructions. All dimensions to be checked on site. Do not scale from this drawing.

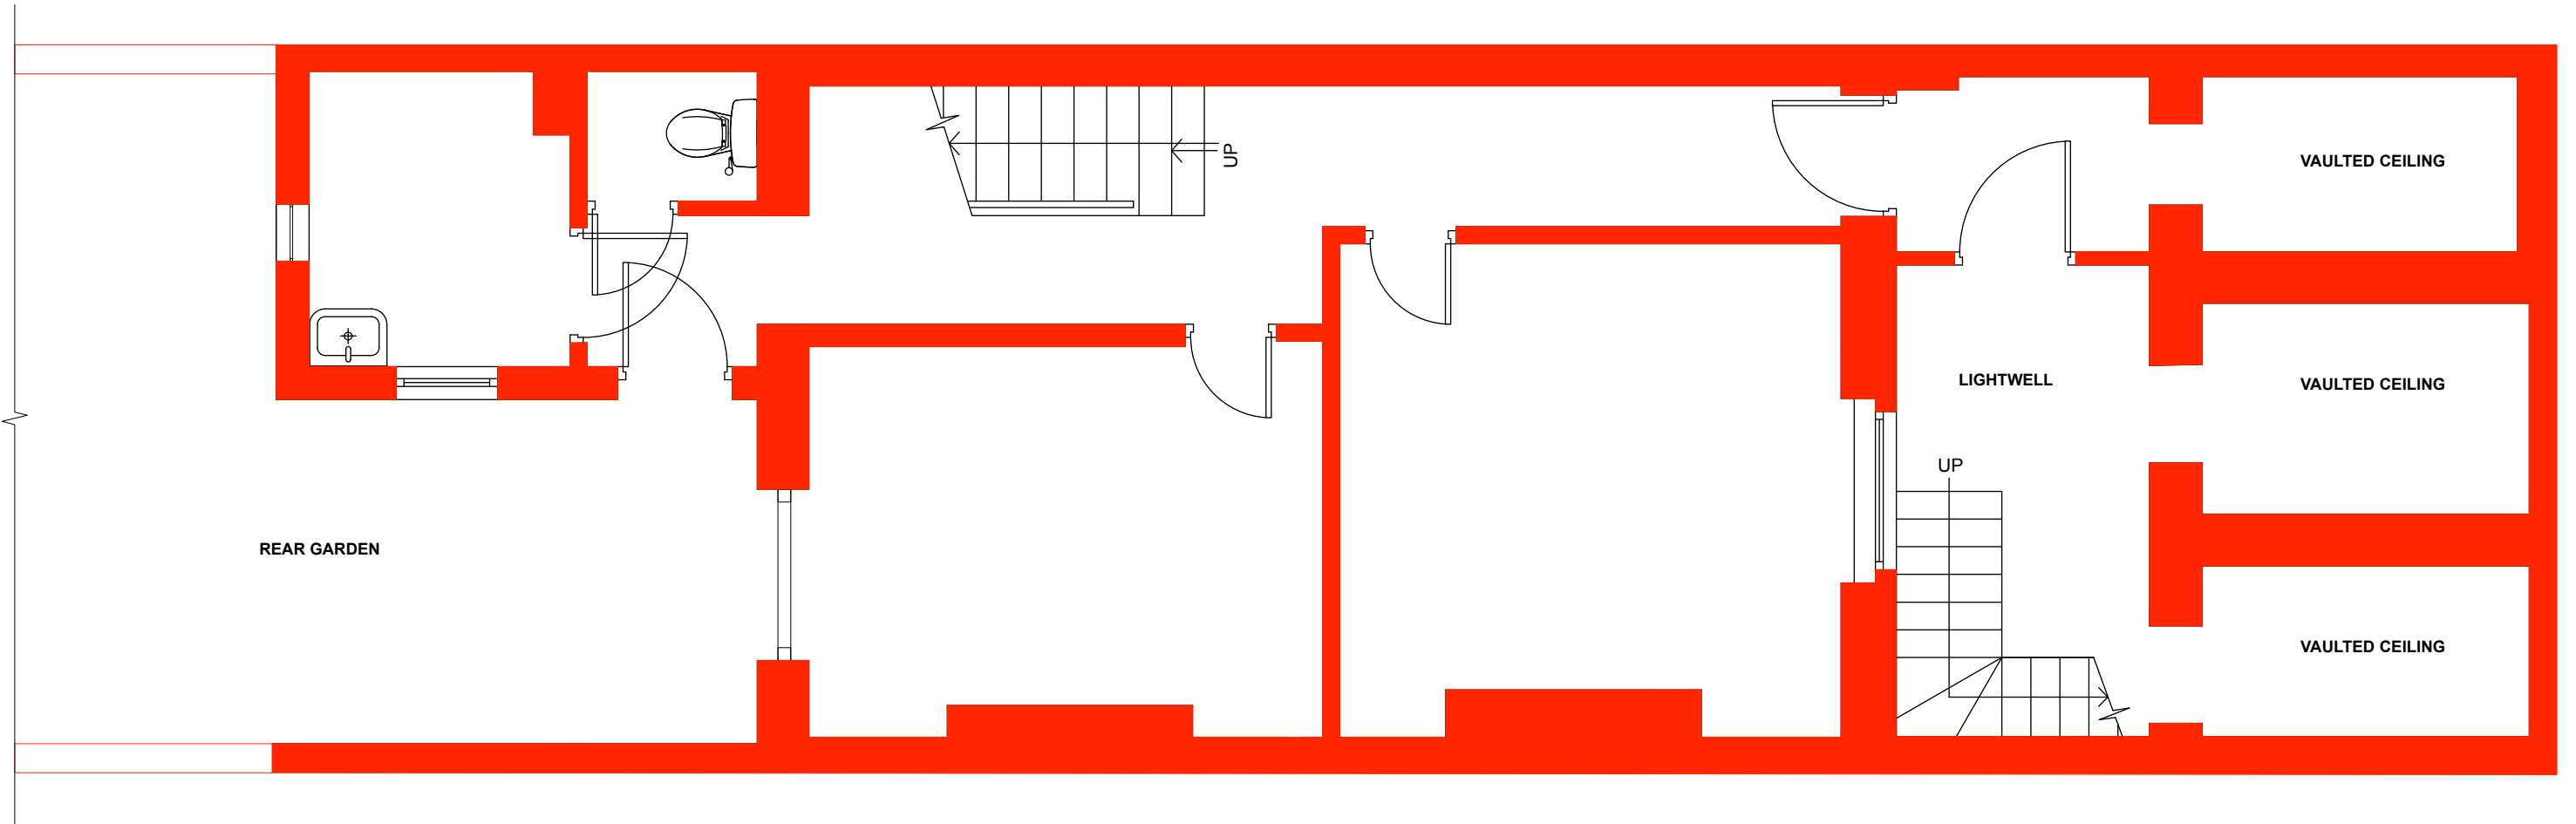

1 HISTORIC LOWER GROUND FLOOR PLAN
Scale: 1:50


LEGEND
Existing Original Historic Walls (c 1835)



ISSUE: - DATE: March 2016 COMMENT: Issue for Planning & Listed building Consent

CallenderHoworth		Morelands 5-23 Old Street London EC1V 9HL		T: 020 7336 8560 F: 020 7549 2152 W: www.callenderhoworth.com			
Job no.	1198			Job title	4 OVAL ROAD		
Drawing no.	700H			Drawing title	HISTORIC LOWER GROUND FLOOR PLAN		
Scale	1:50	Size	A3	Drawn	GM	Revision	-

All works to be in accordance with relevant standards, British building codes, and other relevant codes, and with manufacturer recommendations and instructions. All dimensions to be checked on site. Do not scale from this drawing.

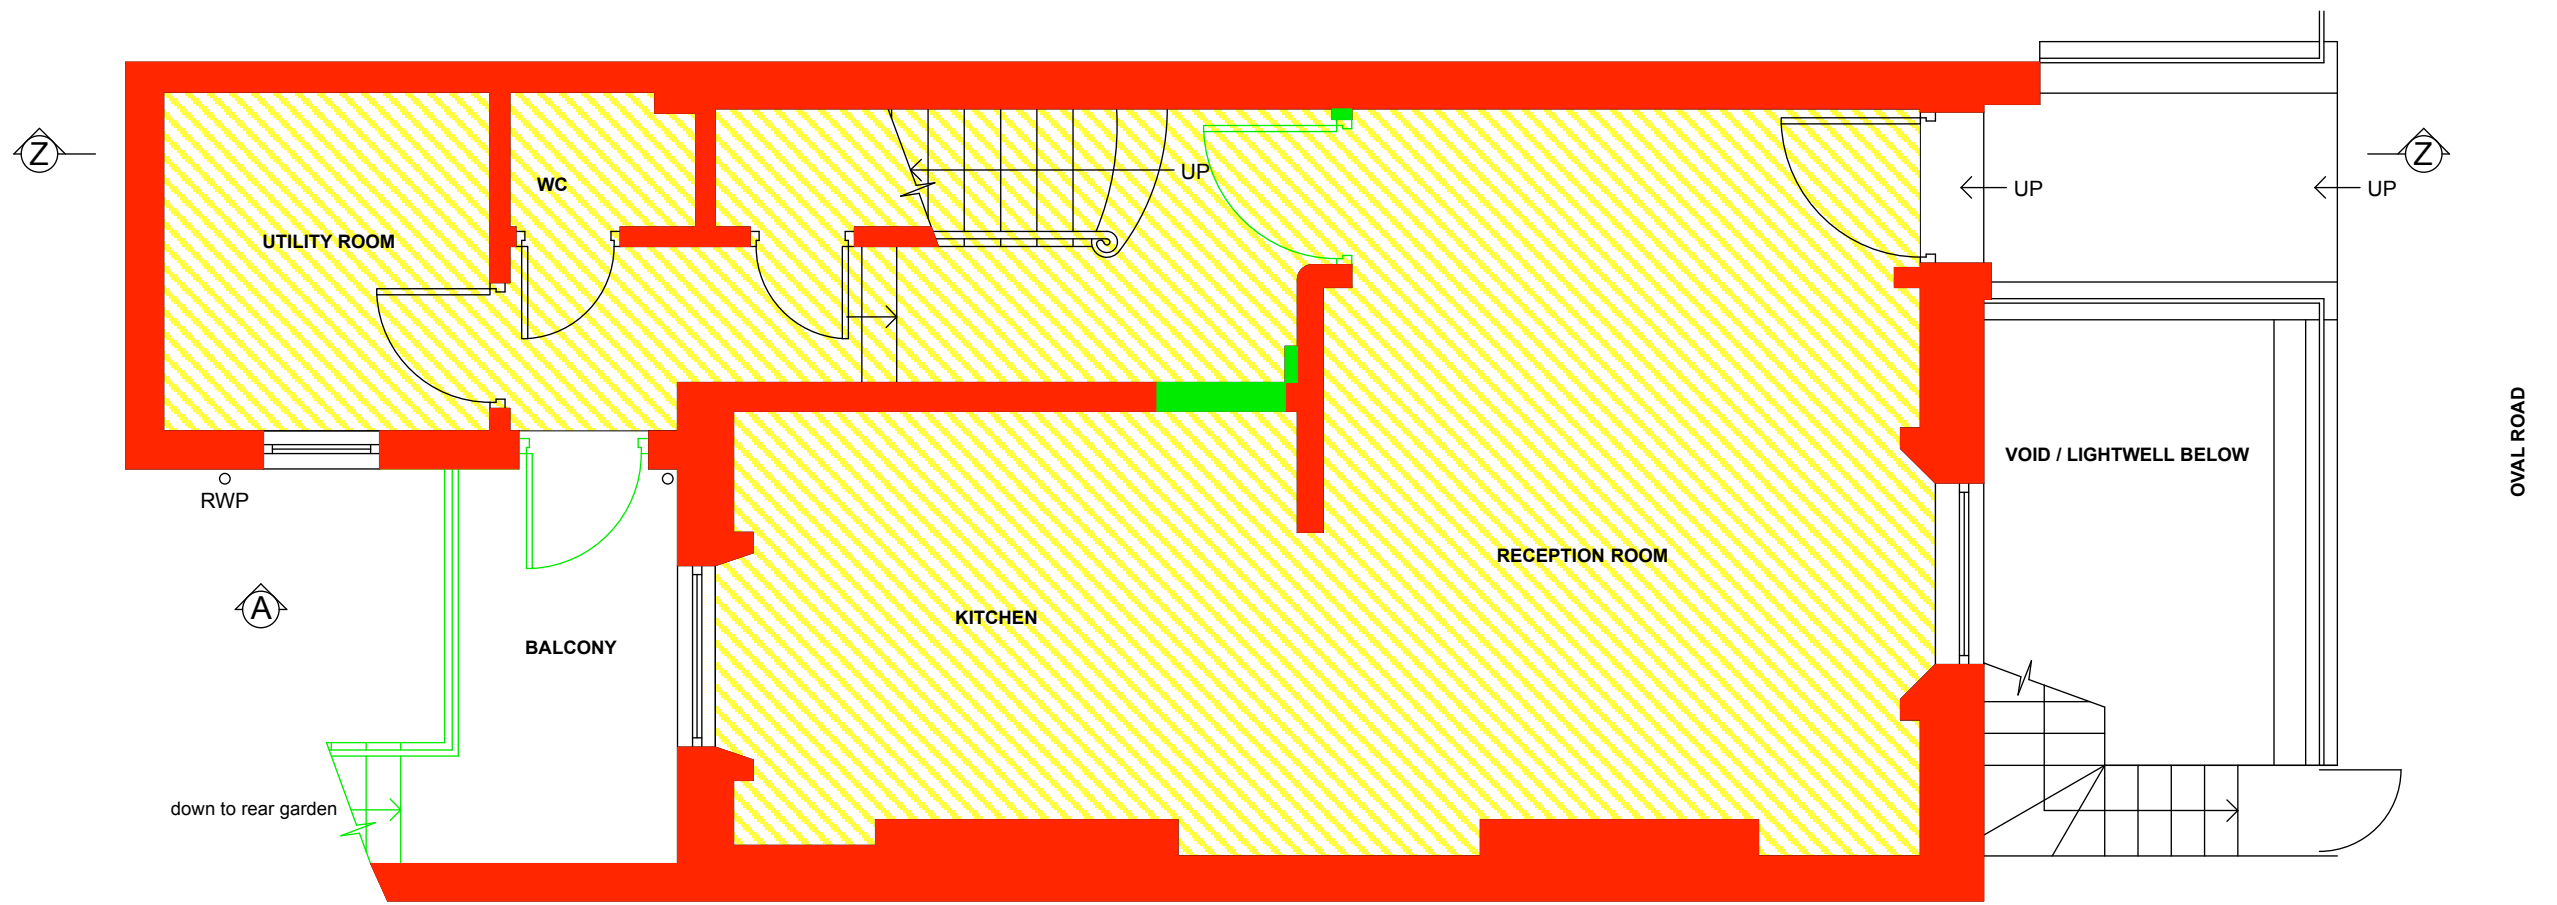

1 EXISTING GROUND FLOOR PLAN
Scale: 1:50


LEGEND	
	Existing Original Historic Walls (c 1835)
	Existing Non Historic Walls (Post 1973)
	Existing Non Historic Flooring (Post 1973)




ISSUE: - DATE: March 2016 COMMENT: Issue for Planning & Listed building Consent

CallenderHoworth		Morelands 5-23 Old Street London EC1Y 9HL T: 020 7336 8560 F: 020 7549 2152 W: www.callenderhoworth.com	
Job no.	Job title		
1198	4 OVAL ROAD		
Drawing no.	Drawing title		
701	EXISTING GROUND FLOOR PLAN		
Scale	Size	Drawn	Revision
1:50	A3	GM	-

All works to be in accordance with relevant standards, British building codes, and other relevant codes, and with manufacturers recommendations and instructions. All dimensions to be checked on site. Do not scale from this drawing.

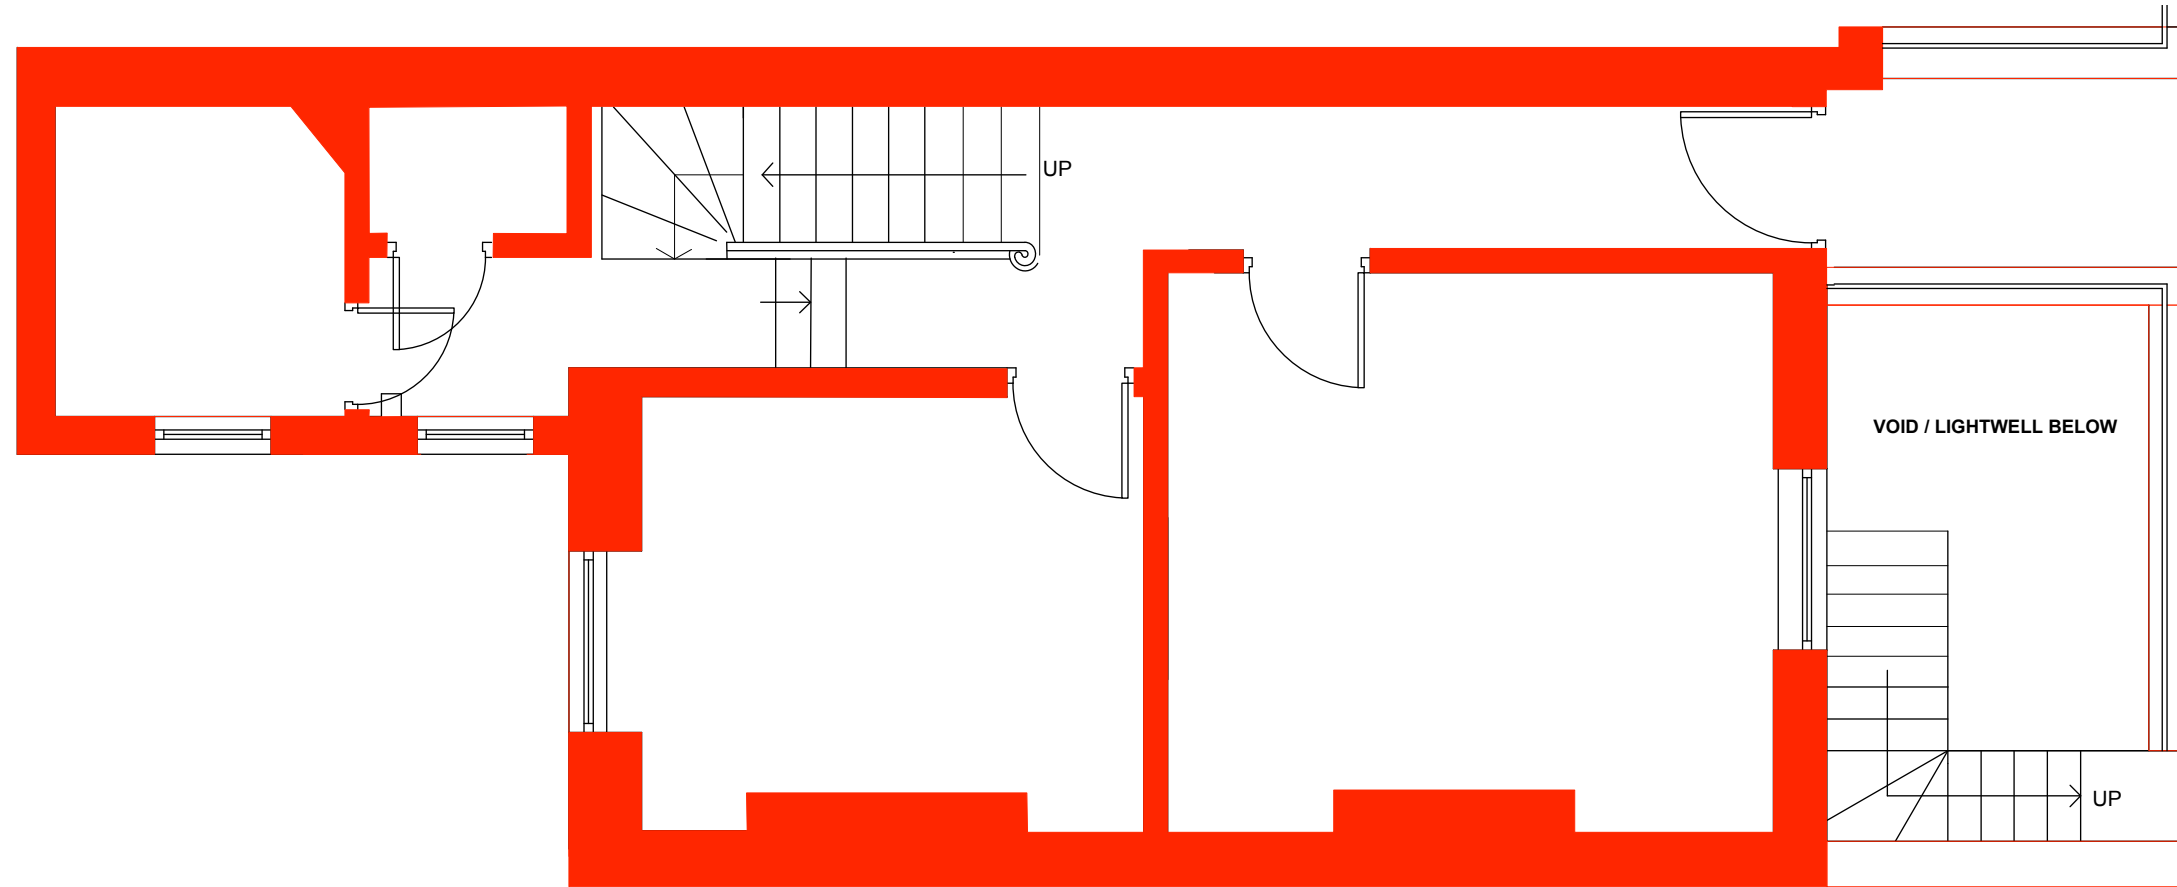

1 HISTORIC GROUND FLOOR PLAN
Scale: 1:50


LEGEND	
	Existing Original Historic Walls (c 1835)



ISSUE: - DATE: March 2016 COMMENT: Issue for Planning & Listed building Consent

CallenderHoworth	Morelands 5-23 Old Street London EC1V 9HL	T: 020 7336 8560 F: 020 7549 2152 W: www.callenderhoworth.com	
Job no. 1198	Job title 4 OVAL ROAD		
Drawing no. 701H	Drawing title HISTORIC GROUND FLOOR PLAN		
Scale 1:50	Size A3	Drawn GM	Revision -

All works to be in accordance with relevant standards, British building codes, and other relevant codes, and with manufacturer recommendations and instructions. All dimensions to be checked on site. Do not scale from this drawing.

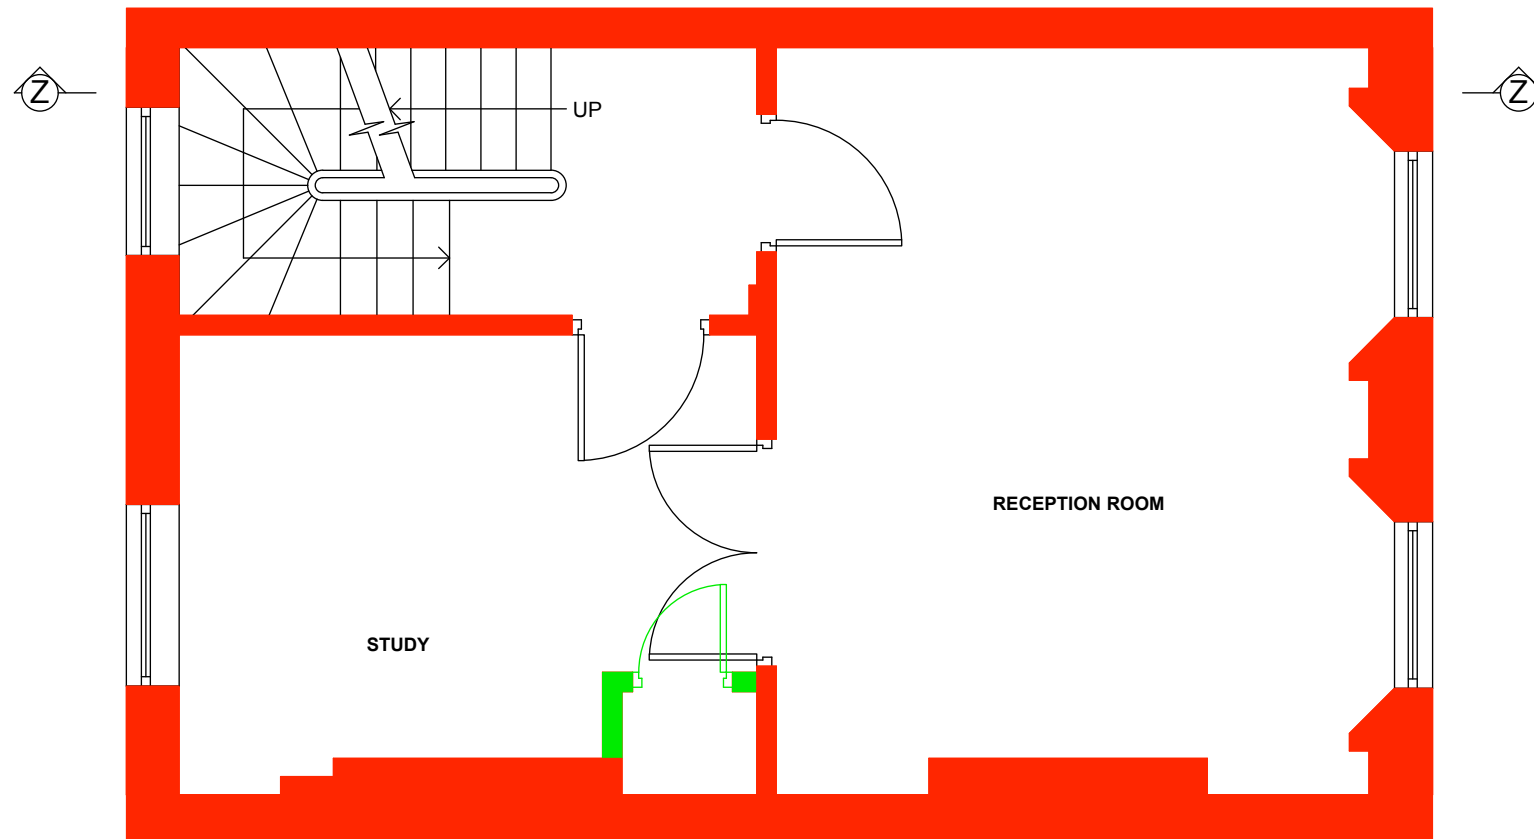

1 EXISTING FIRST FLOOR PLAN
Scale: 1:50


LEGEND	
	Existing Original Historic Walls (c 1835)
	Existing Non Historic Walls (Post 1973)
	Existing Non Historic Flooring (Post 1973)



ISSUE: - DATE: 22.02.16 COMMENT: Issue for information


CallenderHoworth <small>Morelands 5-23 Old Street London EC1V 9HL</small>		<small>T: 020 7336 8560 F: 020 7549 2152 W: www.callenderhoworth.com</small>	
Job no.	Job title		
1198	4 OVAL ROAD		
Drawing no.	Drawing title		
702	EXISTING FIRST FLOOR PLAN		
Scale	Size	Drawn	Revision
1:50	A3	GM	-

All works to be in accordance with relevant standards, British building codes, and other relevant codes, and with manufacturers recommendations and instructions. All dimensions to be checked on site. Do not scale from this drawing.

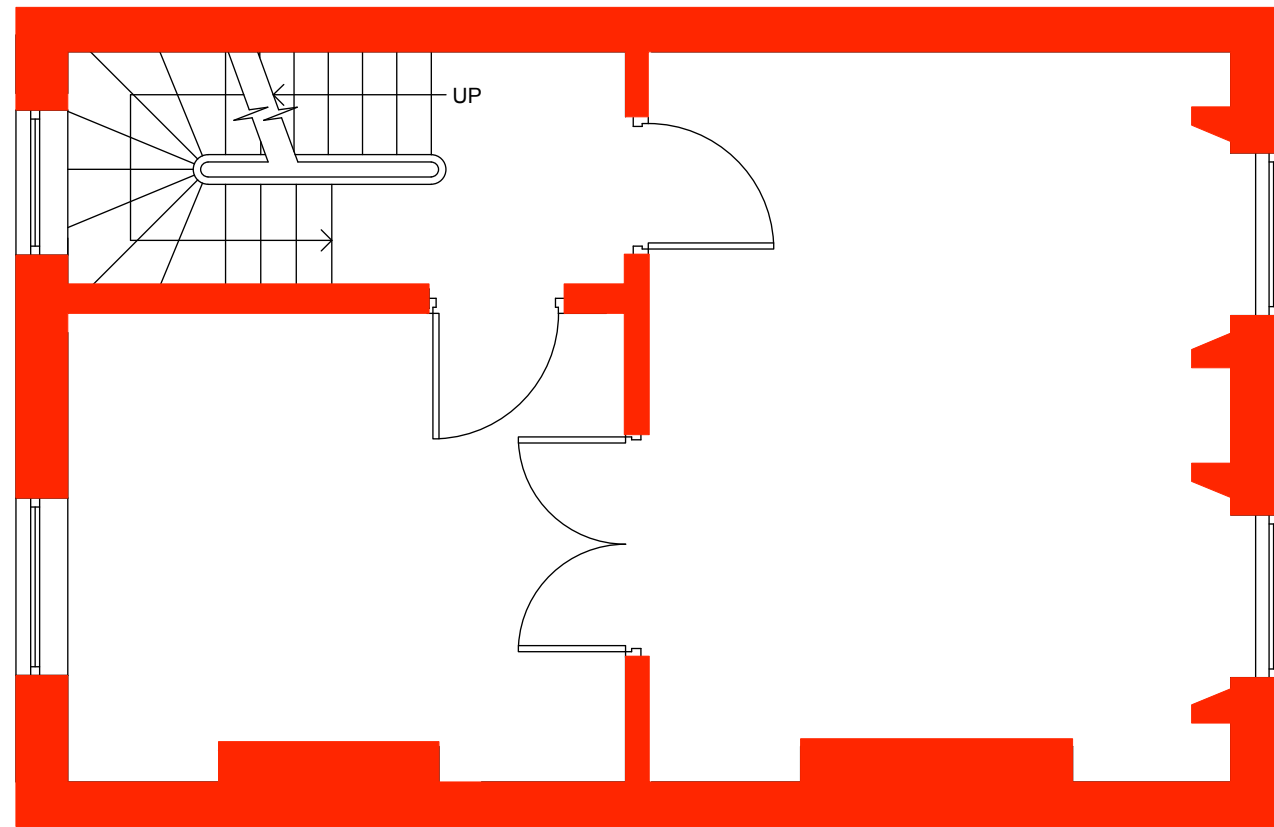

1 HISTORIC FIRST FLOOR PLAN
Scale: 1:50

LEGEND


 Existing Original Historic Walls (c 1835)



ISSUE: DATE: COMMENT:
- March 2016 Issue for Planning & Listed building Consent

CallenderHoworth		Morelands 5-23 Old Street London EC1V 9HL		T: 020 7336 8560 F: 020 7549 2152 W: www.callenderhoworth.com	
Job no. 1198		Job title 4 OVAL ROAD			
Drawing no. 702H		Drawing title HISTORIC FIRST FLOOR PLAN			
Scale 1:50	Size A3	Drawn GM	Revision -		

All works to be in accordance with relevant standards, British building codes, and other relevant codes, and with manufacturer recommendations and instructions. All dimensions to be checked on site. Do not scale from this drawing.

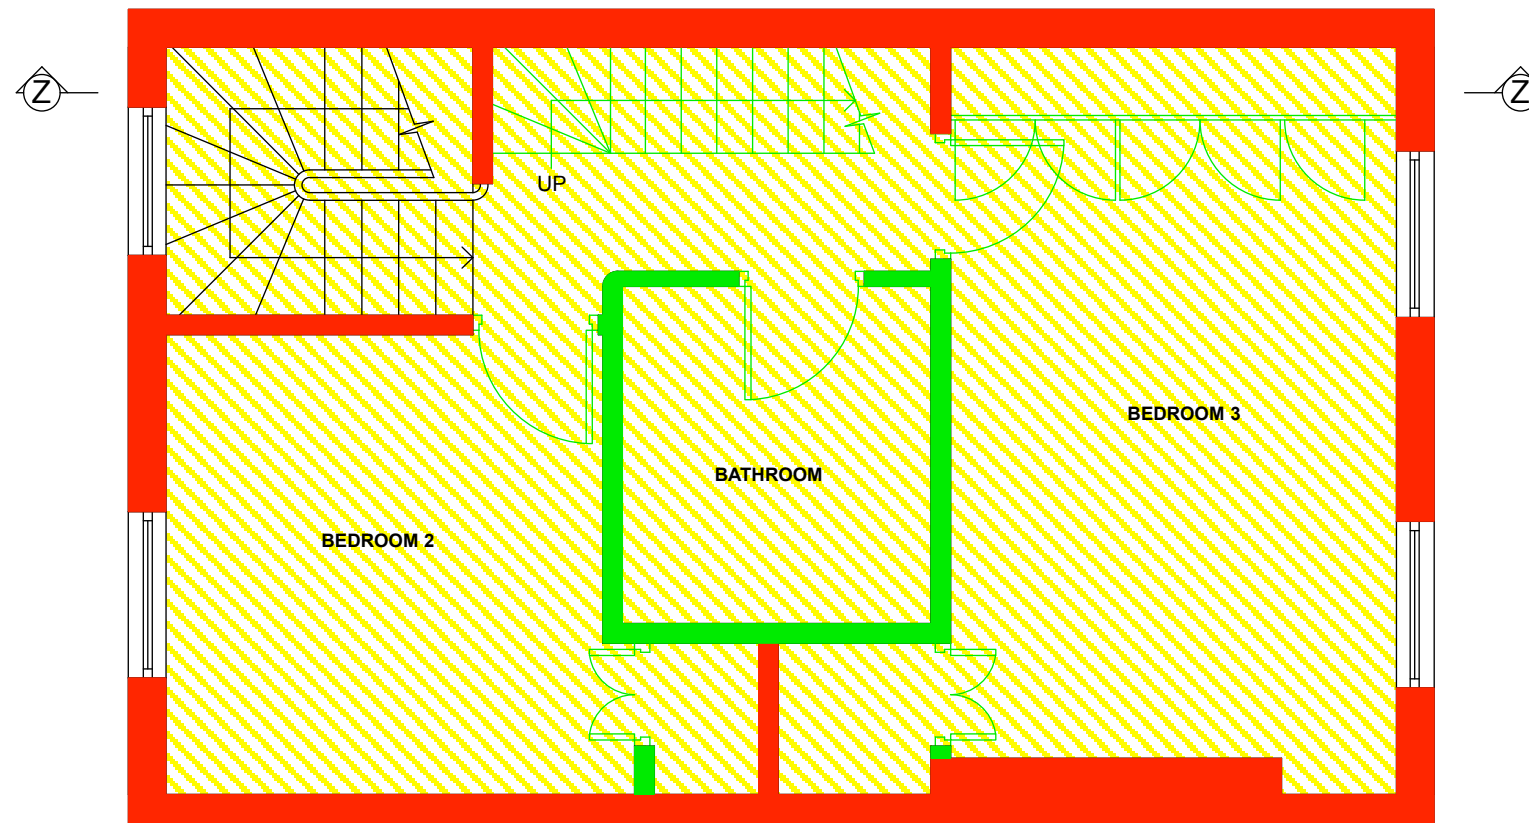

1 Scale: 1:50
EXISTING SECOND FLOOR PLAN


LEGEND	
	Existing Original Historic Walls (c 1835)
	Existing Non Historic Walls (Post 1973)
	Existing Non Historic Flooring (Post 1973)




ISSUE: - DATE: March 2016 COMMENT: Issue for Planning & Listed building Consent

CallenderHoworth		Morelands 5-23 Old Street London EC1V 9HL		T: 020 7336 8560 F: 020 7549 2152 W: www.callenderhoworth.com	
Job no.	Job title				
1198	4 OVAL ROAD				
Drawing no.	Drawing title				
703	EXISTING SECOND FLOOR PLAN				
Scale	Size	Drawn	Revision		
1:50	A3	GM	-		

All works to be in accordance with relevant standards, British building codes, and other relevant codes, and with manufacturers recommendations and instructions. All dimensions to be checked on site. Do not scale from this drawing.

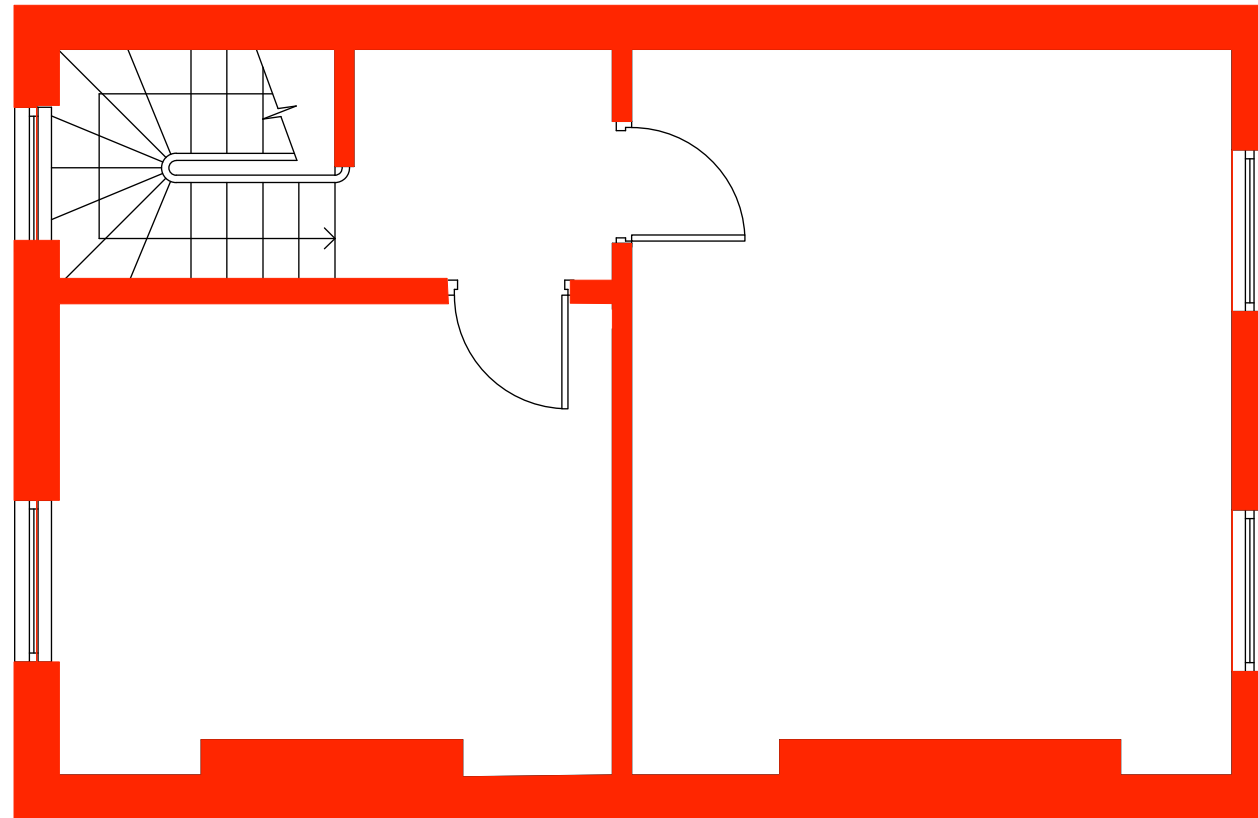

1 HISTORIC SECOND FLOOR PLAN
Scale: 1:50


LEGEND	
	Existing Original Historic Walls (c 1835)



ISSUE: DATE: COMMENT:
- March 2016 Issue for Planning & Listed building Consent

CallenderHoworth	Morelands 5-23 Old Street London EC1V 9HL	T: 020 7336 8560 F: 020 7549 2152 W: www.callenderhoworth.com	
Job no. 1198	Job title 4 OVAL ROAD		
Drawing no. 703H	Drawing title HISTORIC SECOND FLOOR PLAN		
Scale 1:50	Size A3	Drawn GM	Revision -

All works to be in accordance with relevant standards, British building codes, and other relevant codes, and with manufacturer recommendations and instructions. All dimensions to be checked on site. Do not scale from this drawing.

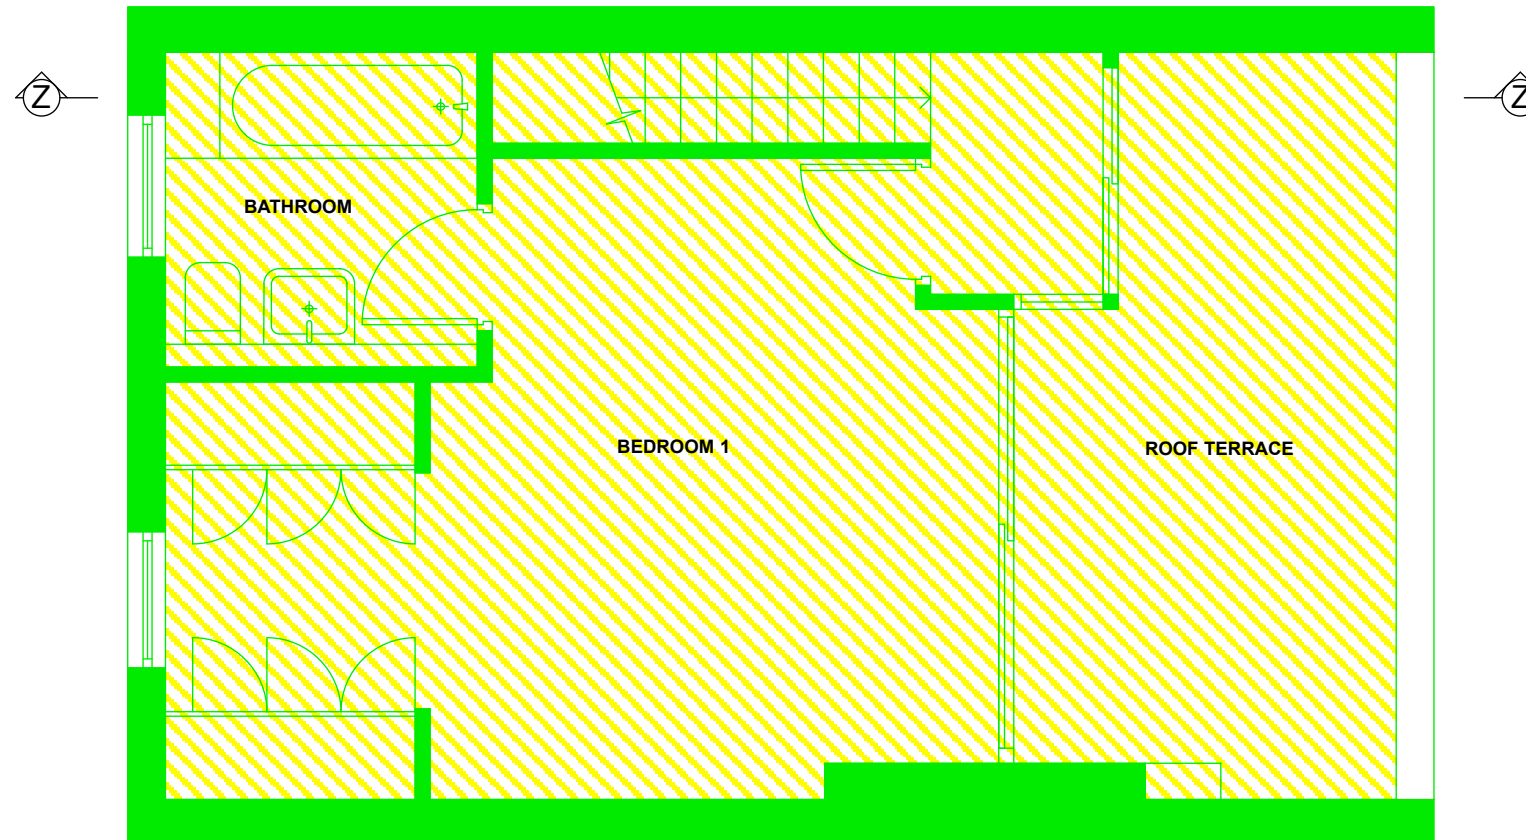

1 EXISTING THIRD FLOOR PLAN
Scale: 1:50

LEGEND

- Existing Original Historic Walls (c 1835)
- Existing Non Historic Walls (Post 1973)
- Existing Non Historic Flooring (Post 1973)



ISSUE: - DATE: March 2016 COMMENT: Issue for Planning & Listed building Consent

CallenderHoworth <small>Morelands 5-23 Old Street London EC1V 9HL</small>		<small>T: 020 7336 8560 F: 020 7549 2152 W: www.callenderhoworth.com</small>	
Job no. 1198	Job title 4 OVAL ROAD		
Drawing no. 704	Drawing title EXISTING THIRD FLOOR PLAN		
Scale 1:50	Size A3	Drawn GM	Revision -


All works to be in accordance with relevant standards, British building codes, and other relevant codes, and with manufacturers recommendations and instructions. All dimensions to be checked on site. Do not scale from this drawing.



1 EXISTING SECTION
1.50

LEGEND

- Existing Original Historic Walls (Pre 1973)
- Existing Non Historic Walls and Flooring (Post 1973)

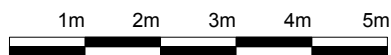

ISSUE: DATE: COMMENT:
- MARCH 2016 Issue for Planning & Listed building Consent

CallenderHoworth		Morelands 5-23 Old Street London EC1V 9HL		T: 020 7336 8560 F: 020 7549 2152 W: www.callenderhoworth.com	
Job no. 1198		Job title 4 OVAL ROAD			
Drawing no. 705		Drawing title EXISTING SECTION			
Scale 1:50	Size A1	Drawn GM	Revision -		

All works to be in accordance with relevant standards, British building codes, and other relevant codes, and with manufacturers recommendations and instructions. All dimensions to be checked on site. Do not scale from this drawing.



1 EXISTING FRONT ELEVATION
Scale: 1:50



ISSUE: DATE: COMMENT:
- March 2016 Issue for Listed Building Consent

CallenderHoworth		Morelands 5-23 Old Street London EC1V 9HL		T: 020 7336 8560 F: 020 7549 2152 W: www.callenderhoworth.com	
Job no.		Job title			
1198		4 OVAL ROAD			
Drawing no.		Drawing title			
706		EXISTING FRONT ELEVATION			
Scale	Size	Drawn	Revision		
1:50	A3	GM	-		

All works to be in accordance with relevant standards, British building codes, and other relevant codes, and with manufacturers recommendations and instructions. All dimensions to be checked on site. Do not scale from this drawing.

2 Oval Road

4 Oval Road

6 Oval Road




1 EXISTING REAR ELEVATION
Scale: 1:50



ISSUE: DATE: COMMENT:
- March 2016 Issue for Listed Building Consent

CallenderHoworth		Morelands 5-23 Old Street London EC1V 9HL		T: 020 7336 8560 F: 020 7549 2152 W: www.callenderhoworth.com	
Job no.		Job title			
1198		4 OVAL ROAD			
Drawing no.		Drawing title			
707		EXISTING REAR ELEVATION			
Scale	Size	Drawn	Revision		
1:50	A3	GM	-		

All works to be in accordance with relevant standards, British building codes, and other relevant codes, and with manufacturers recommendations and instructions. All dimensions to be checked on site. Do not scale from this drawing.

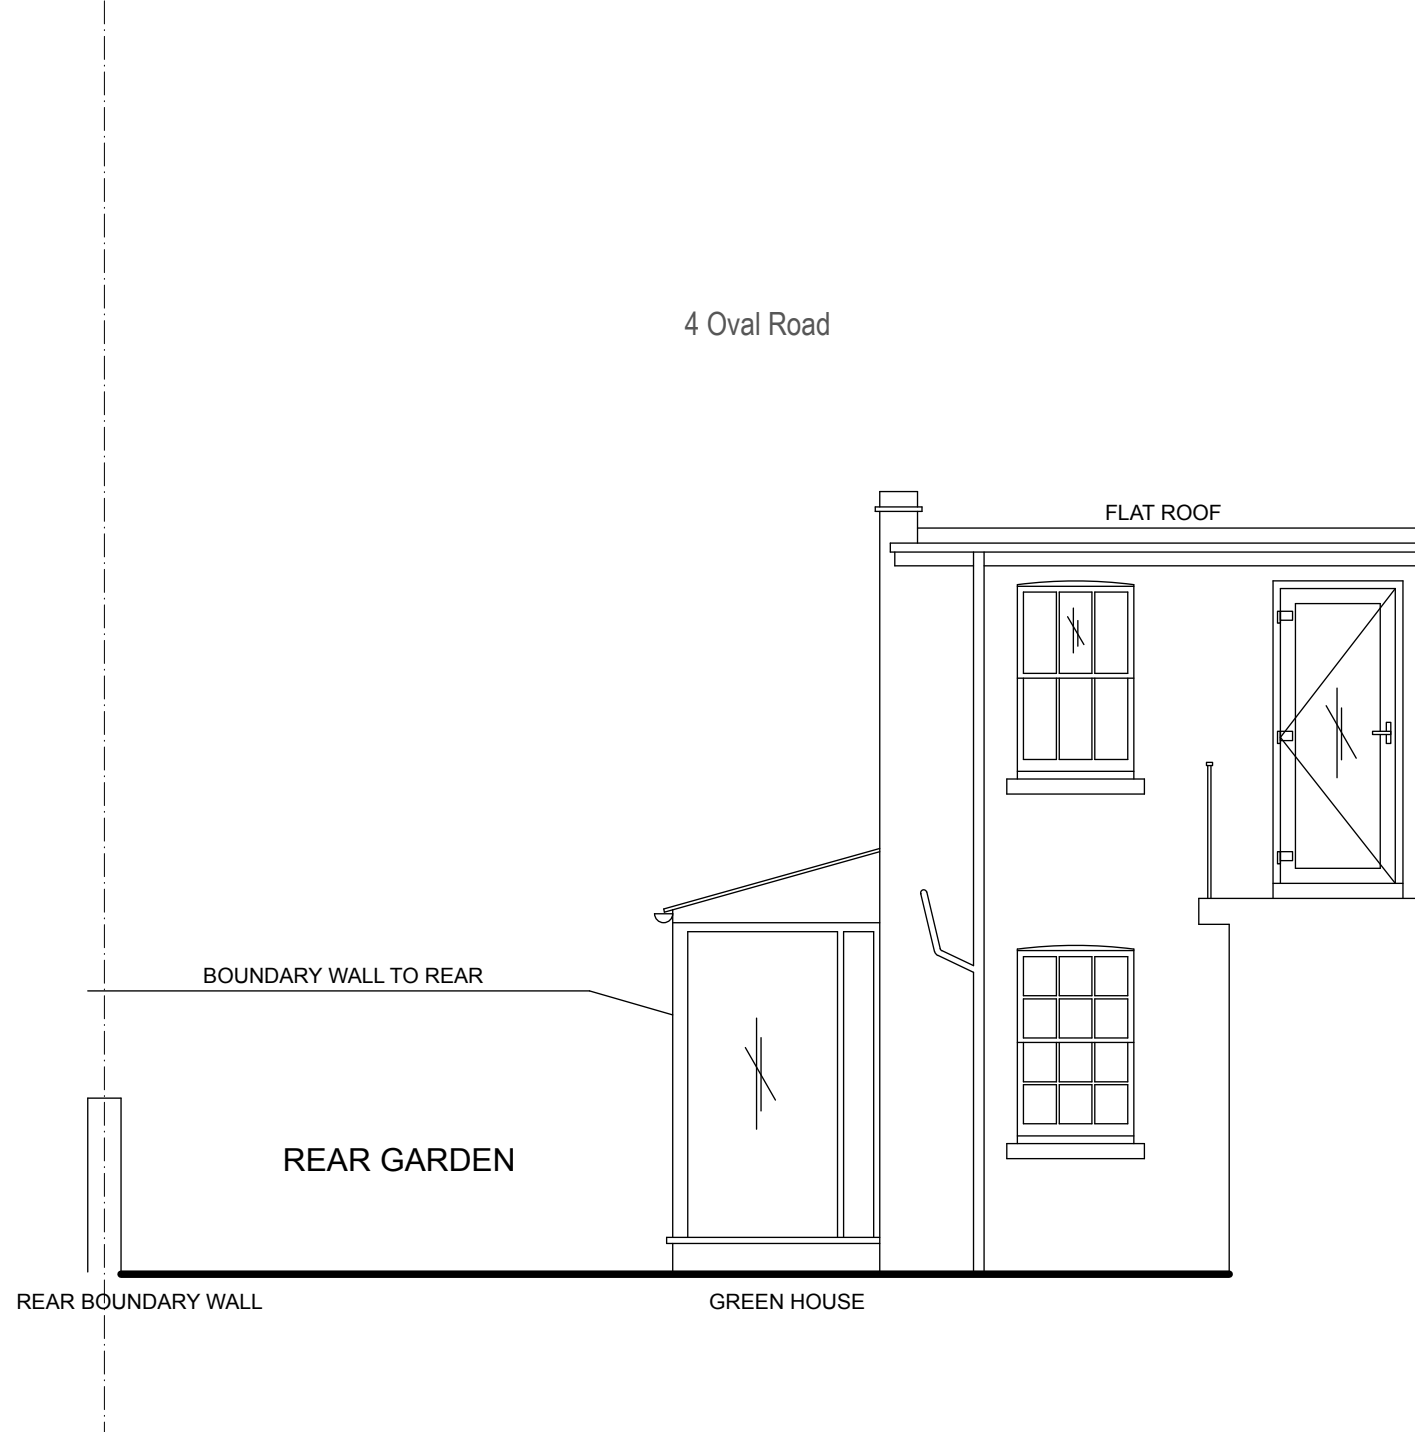


1 EXISTING SIDE ELEVATION
Scale: 1:50



ISSUE: - DATE: March 2016 COMMENT: Issue for Listed Building Consent

CallenderHoworth		Morelands 5-23 Old Street London EC1V 9HL		T: 020 7336 8560 F: 020 7549 2152 W: www.callenderhoworth.com	
Job no.		Job title			
1198		4 OVAL ROAD			
Drawing no.		Drawing title			
708		EXISTING SIDE ELEVATION			
Scale	Size	Drawn	Revision		
1:50	A3	GM	-		

All works to be in accordance with relevant standards, British building codes, and other relevant codes, and with manufacturer recommendations and instructions. All dimensions to be checked on site. Do not scale from this drawing.

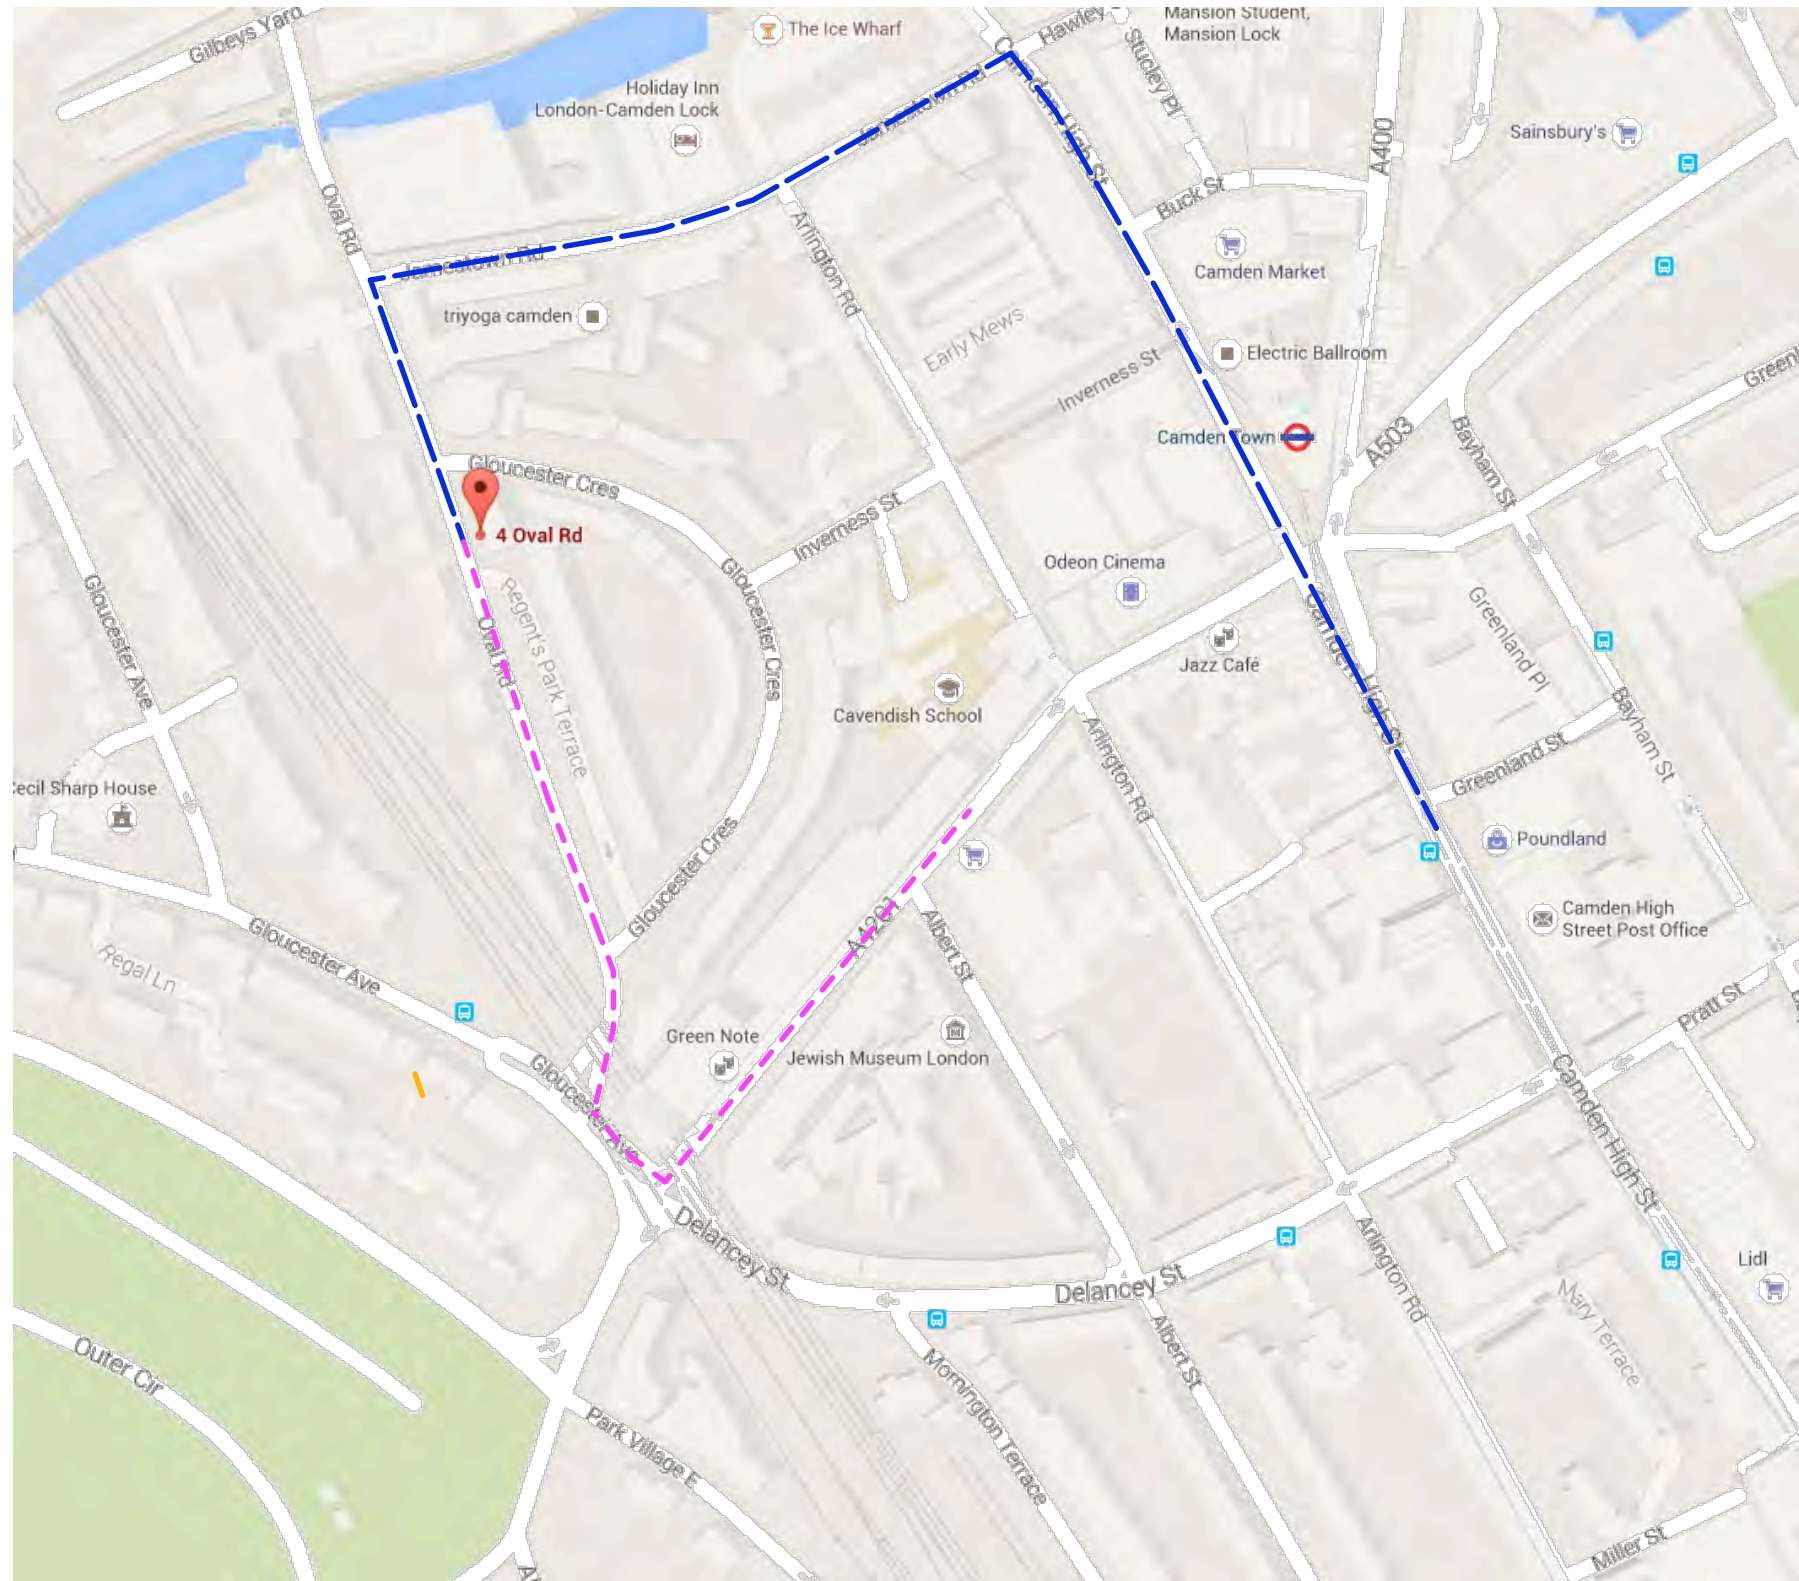

1 CTMP LOCATION PLAN ROUTE

To Oval Road
Away from Oval Road



CallenderHoworth		Morelands 5-23 Old Street London EC1V 9HL		T: 020 7336 8560 F: 020 7549 2152 W: www.callenderhoworth.com	
Job no.	Job title				
1198	4 Oval Road				
Drawing no.	Drawing title				
121	CTMP LOCATION PLAN ROUTE				
Scale	Size	Drawn	Revision		
NTS	A3	ML	-		

All works to be in accordance with relevant standards, British building codes, and other relevant codes, and with manufacturers recommendations and instructions. All dimensions to be checked on site. Do not scale from this drawing.



FRONT ELEVATION



REAR ELEVATION

ISSUE: DATE: COMMENT:
 - 09.03.16

CallenderHoworth		Morelands 5-23 Old Street London EC1V 9HL		T: 020 7336 8560 F: 020 7549 2152 W: www.callenderhoworth.com	
Job no.		Job title			
1198		4 OVAL ROAD			
Drawing no.		Drawing title			
905		FRONT AND REAR SITE PHOTOS			
Scale	Size	Drawn	Revision		
-	A3	GM	-		

All works to be in accordance with relevant standards, British building codes, and other relevant codes, and with manufacturers' recommendations, and instructions. All dimensions to be checked on site. Do not scale from this drawing.




ENTRANCE



LIVING ROOM




STUDY

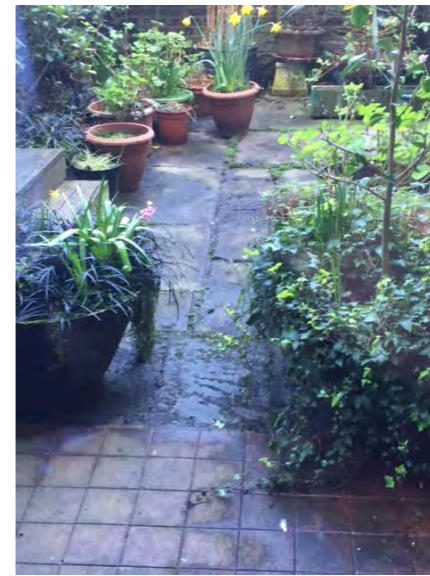

FLAGSTONE - GARDEN



KITCHEN

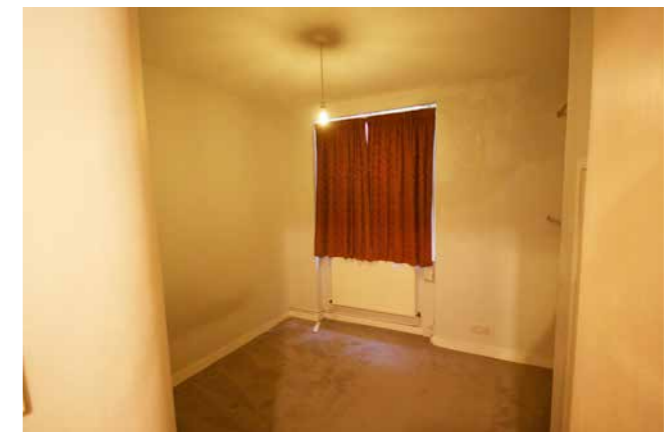

BEDROOM

ISSUE: - DATE: 09.03.16 COMMENT: -

CallenderHoworth		Morelands 5-23 Old Street London EC1V 9HL		T: 020 7336 8560 F: 020 7549 2152 W: www.callenderhoworth.com	
Job no.	Job title				
1198	4 OVAL ROAD				
Drawing no.	Drawing title				
900	LOWER GROUND FLOOR SITE PHOTOS				
Scale	Size	Drawn	Revision		
-	A3	GM	-		

All works to be in accordance with relevant standards, British building codes, and other relevant codes, and with manufacturer recommendations and instructions. All dimensions to be checked on site. Do not scale from this drawing.



CORNICE



ENTRANCE



SHUTTERS



ENTRANCE DOOR



DOUBLE DOOR



FIREPLACE REAR



KITCHEN



BALUSTRADE



FIREPLACE FRONT



RECEPTION ROOM

ISSUE: DATE: COMMENT:
- 09.03.16

CallenderHoworth		Morelands 5-23 Old Street London EC1V 9HL		T: 020 7336 8560 F: 020 7549 2152 W: www.callenderhoworth.com	
Job no.	Job title				
1198	4 OVAL ROAD				
Drawing no.	Drawing title				
901	GROUND FLOOR SITE PHOTOS				
Scale	Size	Drawn	Revision		
-	A3	GM	-		

All works to be in accordance with relevant standards, British building codes, and other relevant codes, and with manufacturer recommendations and instructions. All dimensions to be checked on site. Do not scale from this drawing.



DOOR



IRONMONGERY



FIREPLACE FRONT



RECEPTION ROOM



PANELLING



FIREPLACE EN SUITE



DRAWING ROOM



ISSUE: - DATE: 09.03.16 COMMENT:

CallenderHoworth		Morelands 5-23 Old Street London EC1V 9HL		T: 020 7336 8560 F: 020 7549 2152 W: www.callenderhoworth.com	
Job no.	Job title				
1198	4 OVAL ROAD				
Drawing no.	Drawing title				
902	FIRST FLOOR SITE PHOTOS				
Scale	Size	Drawn	Revision		
-	A3	GM	-		

All works to be in accordance with relevant standards, British building codes, and other relevant codes, and with manufacturers' recommendations and instructions. All dimensions to be checked on site. Do not scale from this drawing.



STAIRS TO MANSARD EXTENSION



BEDROOM 2



ARCH - BEDROOM 3



BEDROOM 3



BATHROOM

ISSUE: DATE: COMMENT:
 - 09.03.16

CallenderHoworth		Morelands 5-23 Old Street London EC1V 9HL		T: 020 7336 8560 F: 020 7549 2152 W: www.callenderhoworth.com	
Job no. 1198		Job title 4 OVAL ROAD			
Drawing no. 903		Drawing title SECOND FLOOR SITE PHOTOS			
Scale -	Size A3	Drawn GM	Revision -		

All works to be in accordance with relevant standards, British building codes, and other relevant codes, and with manufacturers' recommendations and instructions. All dimensions to be checked on site. Do not scale from this drawing.



BAY WINDOW



BEDROOM 1



BATHROOM




WOOD PANNELLING

ISSUE: DATE: COMMENT:
 - 09.03.16


CallenderHoworth		Morelands 5-23 Old Street London EC1V 9HL		T: 020 7336 8560 F: 020 7549 2152 W: www.callenderhoworth.com	
Job no. 1198		Job title 4 OVAL ROAD			
Drawing no. 904		Drawing title THIRD FLOOR SITE PHOTOS			
Scale -	Size A3	Drawn GM	Revision -		

All works to be in accordance with relevant standards, British building codes, and other relevant codes, and with manufacturers recommendations and instructions. All dimensions to be checked on site. Do not scale from this drawing.

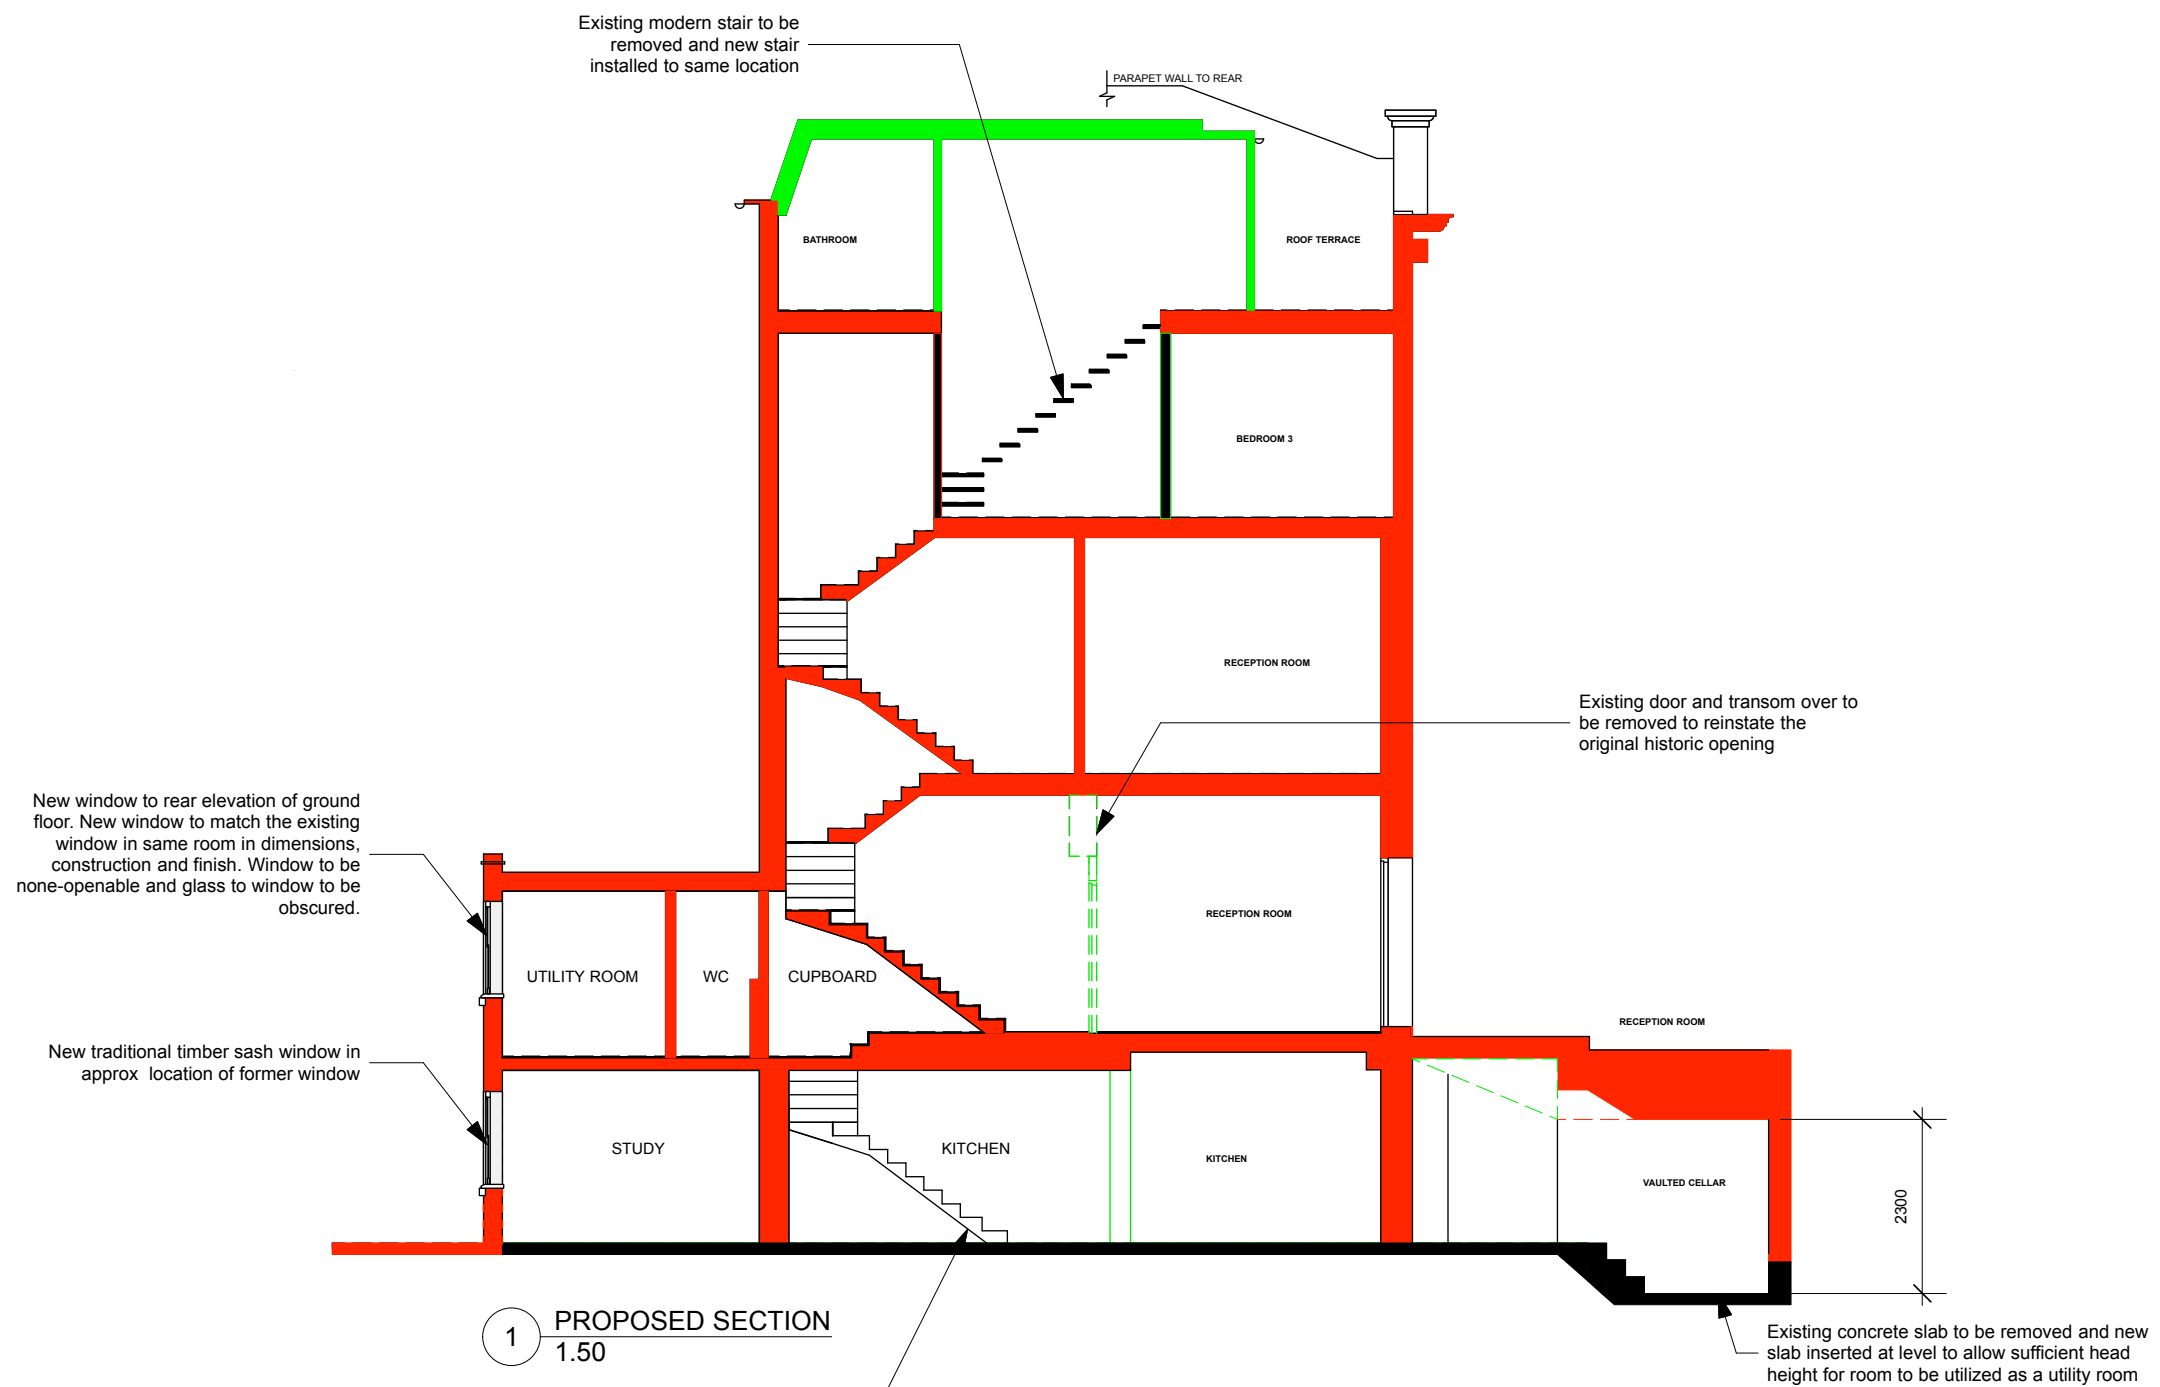

LEGEND

█	Existing Walls
- - -	Existing Non Historic Walls (Post 1973) to be demolished
█	New walls
	Existing Originals Historic Wall (c 1835) to be demolished
█	Existing Non Historic Walls (Post 1973)

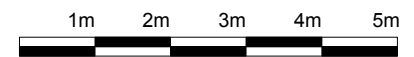

ISSUE: - DATE: MARCH 2016 COMMENT: Issue for Planning & Listed building Consent

CallenderHoworth		Morelands 5-23 Old Street London EC1V 9HL		T: 020 7336 8560 F: 020 7549 2152 W: www.callenderhoworth.com	
Job no.	Job title				
1198	4 OVAL ROAD				
Drawing no.	Drawing title				
105	PROPOSED SECTION				
Scale	Size	Drawn	Revision		
1:50	A1	GM	-		

All works to be in accordance with relevant standards, British building codes, and other relevant codes, and with manufacturer recommendations and instructions. All dimensions to be checked on site. Do not scale from this drawing.



1 PROPOSED FRONT ELEVATION
Scale: 1:50



ISSUE:	DATE:	COMMENT:
A	June 2016	Issue for Listed Building Consent
-	March 2016	Issue for Listed Building Consent

CallenderHoworth		Morelands 5-23 Old Street London EC1V 9HL		T: 020 7336 8560 F: 020 7549 2152 W: www.callenderhoworth.com	
Job no.		Job title			
1198		4 OVAL ROAD			
Drawing no.		Drawing title			
106		PROPOSED FRONT ELEVATION			
Scale	Size	Drawn	Revision		
1:50	A3	GM	A		

All works to be in accordance with relevant standards, British building codes, and other relevant codes, and with manufacturers recommendations and instructions. All dimensions to be checked on site. Do not scale from this drawing.

2 Oval Road

4 Oval Road

6 Oval Road



PROPOSED REAR ELEVATION


1 PROPOSED REAR ELEVATION
Scale: 1:50



ISSUE:	DATE:	COMMENT:
C	13th June 2016	Issue for Listed Building Consent
B	23rd May 2016	Issue for Listed Building Consent
A	May 2016	Issue for Listed Building Consent
-	March 2016	Issue for Listed Building Consent

CallenderHoworth		Metelands 5-23 Old Street London EC1V 9HL		T: 020 7336 8540 F: 020 7549 2152 W: www.callenderhoworth.com	
Job no.		Job title			
1198		4 OVAL ROAD			
Drawing no.		Drawing title			
107		PROPOSED REAR ELEVATION			
Scale	Size	Drawn	Revision		
1:50	A3	GM	C		

All works to be in accordance with relevant standards, British building codes, and other relevant codes, and with manufacturers recommendations and instructions. All dimensions to be checked on site. Do not scale from this drawing.

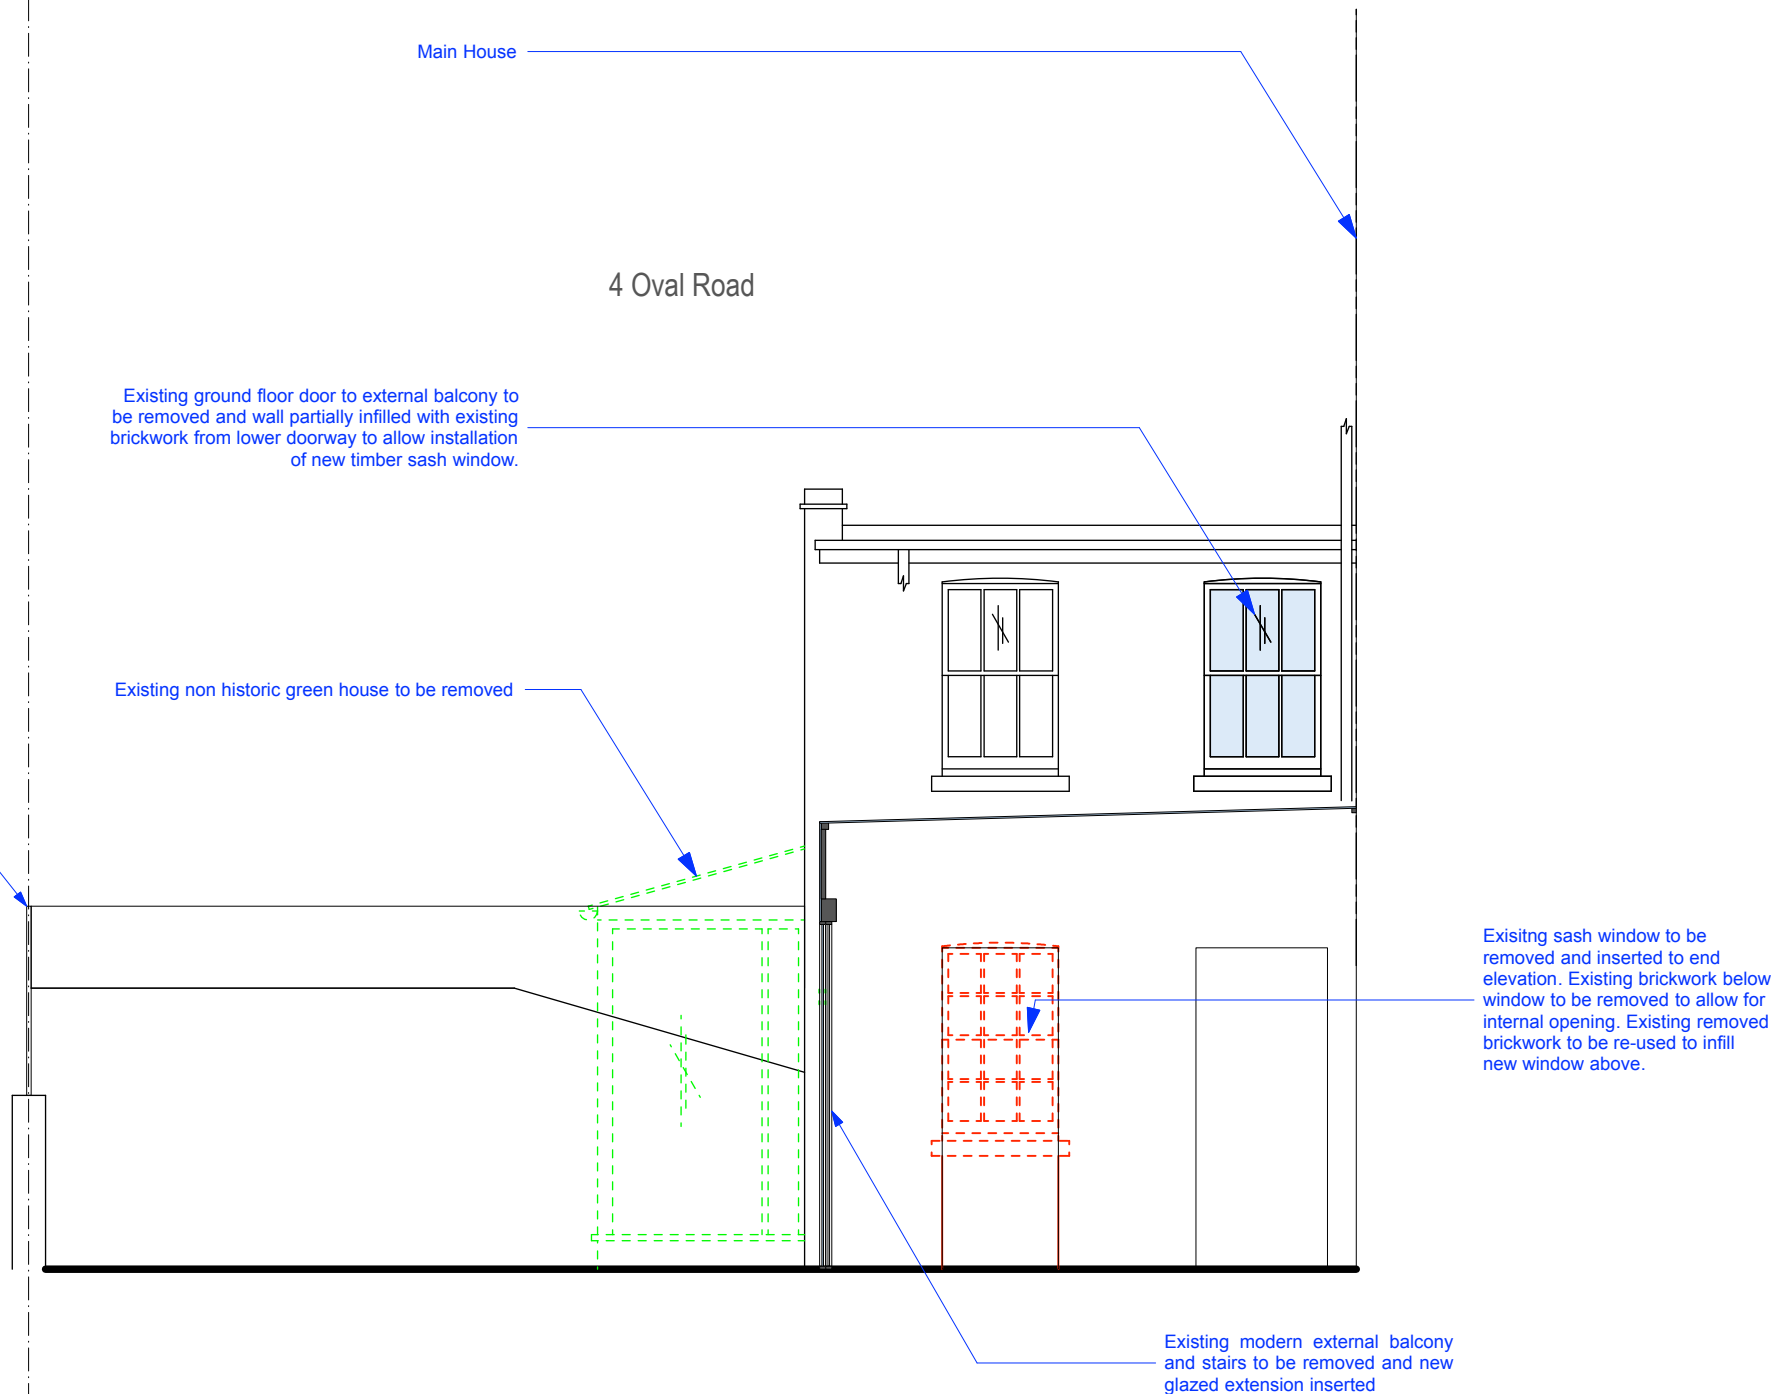

1 PROPOSED SIDE ELEVATION
Scale: 1:50



ISSUE:	DATE:	COMMENT:
C	13th June 2016	Issue for Listed Building Consent
B	23rd May 2016	Issue for Listed Building Consent
A	May 2016	Issue for Listed Building Consent
-	March 2016	Issue for Listed Building Consent

CallenderHoworth		Morelands 5-23 Old Street London EC1V 9HL		T: 020 7336 8560 F: 020 7549 2152 W: www.callenderhoworth.com	
Job no.	Job title				
1198	4 OVAL ROAD				
Drawing no.	Drawing title				
108	PROPOSED SIDE ELEVATION				
Scale	Size	Drawn	Revision		
1:50	A3	GM	C		

All works to be in accordance with relevant standards, British building codes, and other relevant codes, and with manufacturer recommendations and instructions. All dimensions to be checked on site. Do not scale from this drawing.



Replacement of existing open trellis on top of boundary wall with open boarded horizontal timber boards with natural finish to same height.

Existing curved bricked archway to be retained. Existing timber framed glazed door and side panels to be removed. New solid timber door and solid panels to be inserted into new brickwork wall. New wall to be rendered and painted to match the existing external lightwell walls.

Existing concrete slab to be removed and new slab inserted at level to allow sufficient head height for room to be utilized as a utility room

Existing non historic walls to be demolished in green dashed line

Reinstatement of former stairs in same location

Existing non historic walls to be demolished in green dashed line

Existing modern floor finish and screed to be removed and replaced with wide oak boards with new underfloor heating throughout the lower ground floor

Existing window relocated in approximate location of former window

LIVING ROOM

Existing window to be removed and inserted to end elevation. Existing brickwork below window to be removed to allow for internal opening. Removed brickwork to be re-used on ground floor.

UP

ENTRANCE LOBBY

LAUNDRY

UP

GARDEN

Existing green house to be removed

KITCHEN

LIGHTWELL

PLANT ROOM

UP

DINING ROOM

REFUSE AND RECYCLING STORE


Existing modern external balcony and stairs to be removed and new minimal framed glazed extension inserted

Existing chimney opening to be reinstated

New kitchen joinery.

1 PROPOSED LOWER GROUND FLOOR PLAN
Scale: 1:50


LEGEND	
	Existing Walls
	Existing Non Historic Walls (Post 1973) to be demolished
	New walls
	Existing Originals Historic Wall (c 1835) to be demolished
	Existing Non Historic Walls (Post 1973)

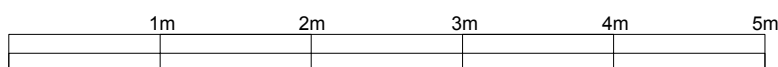

ISSUE:	DATE:	COMMENT:
B	13th June 2016	Issue for planning & listed building consent
A	May 2016	Issue for planning & listed building consent
-	March 2016	Issue for planning & listed building consent

CallenderHoworth		Morelands 5-23 Old Street London EC1V 9HL		T: 020 7336 8560 F: 020 7549 2152 W: www.callenderhoworth.com	
Job no.	Job title				
1198	4 OVAL ROAD				
Drawing no.	Drawing title				
110	PROPOSED LOWER GROUND FLOOR PLAN				
Scale	Size	Drawn	Revision		
1:50	A3	GM	B		

All works to be in accordance with relevant standards, British building codes, and other relevant codes, and with manufacturer recommendations and instructions. All dimensions to be checked on site. Do not scale from this drawing.

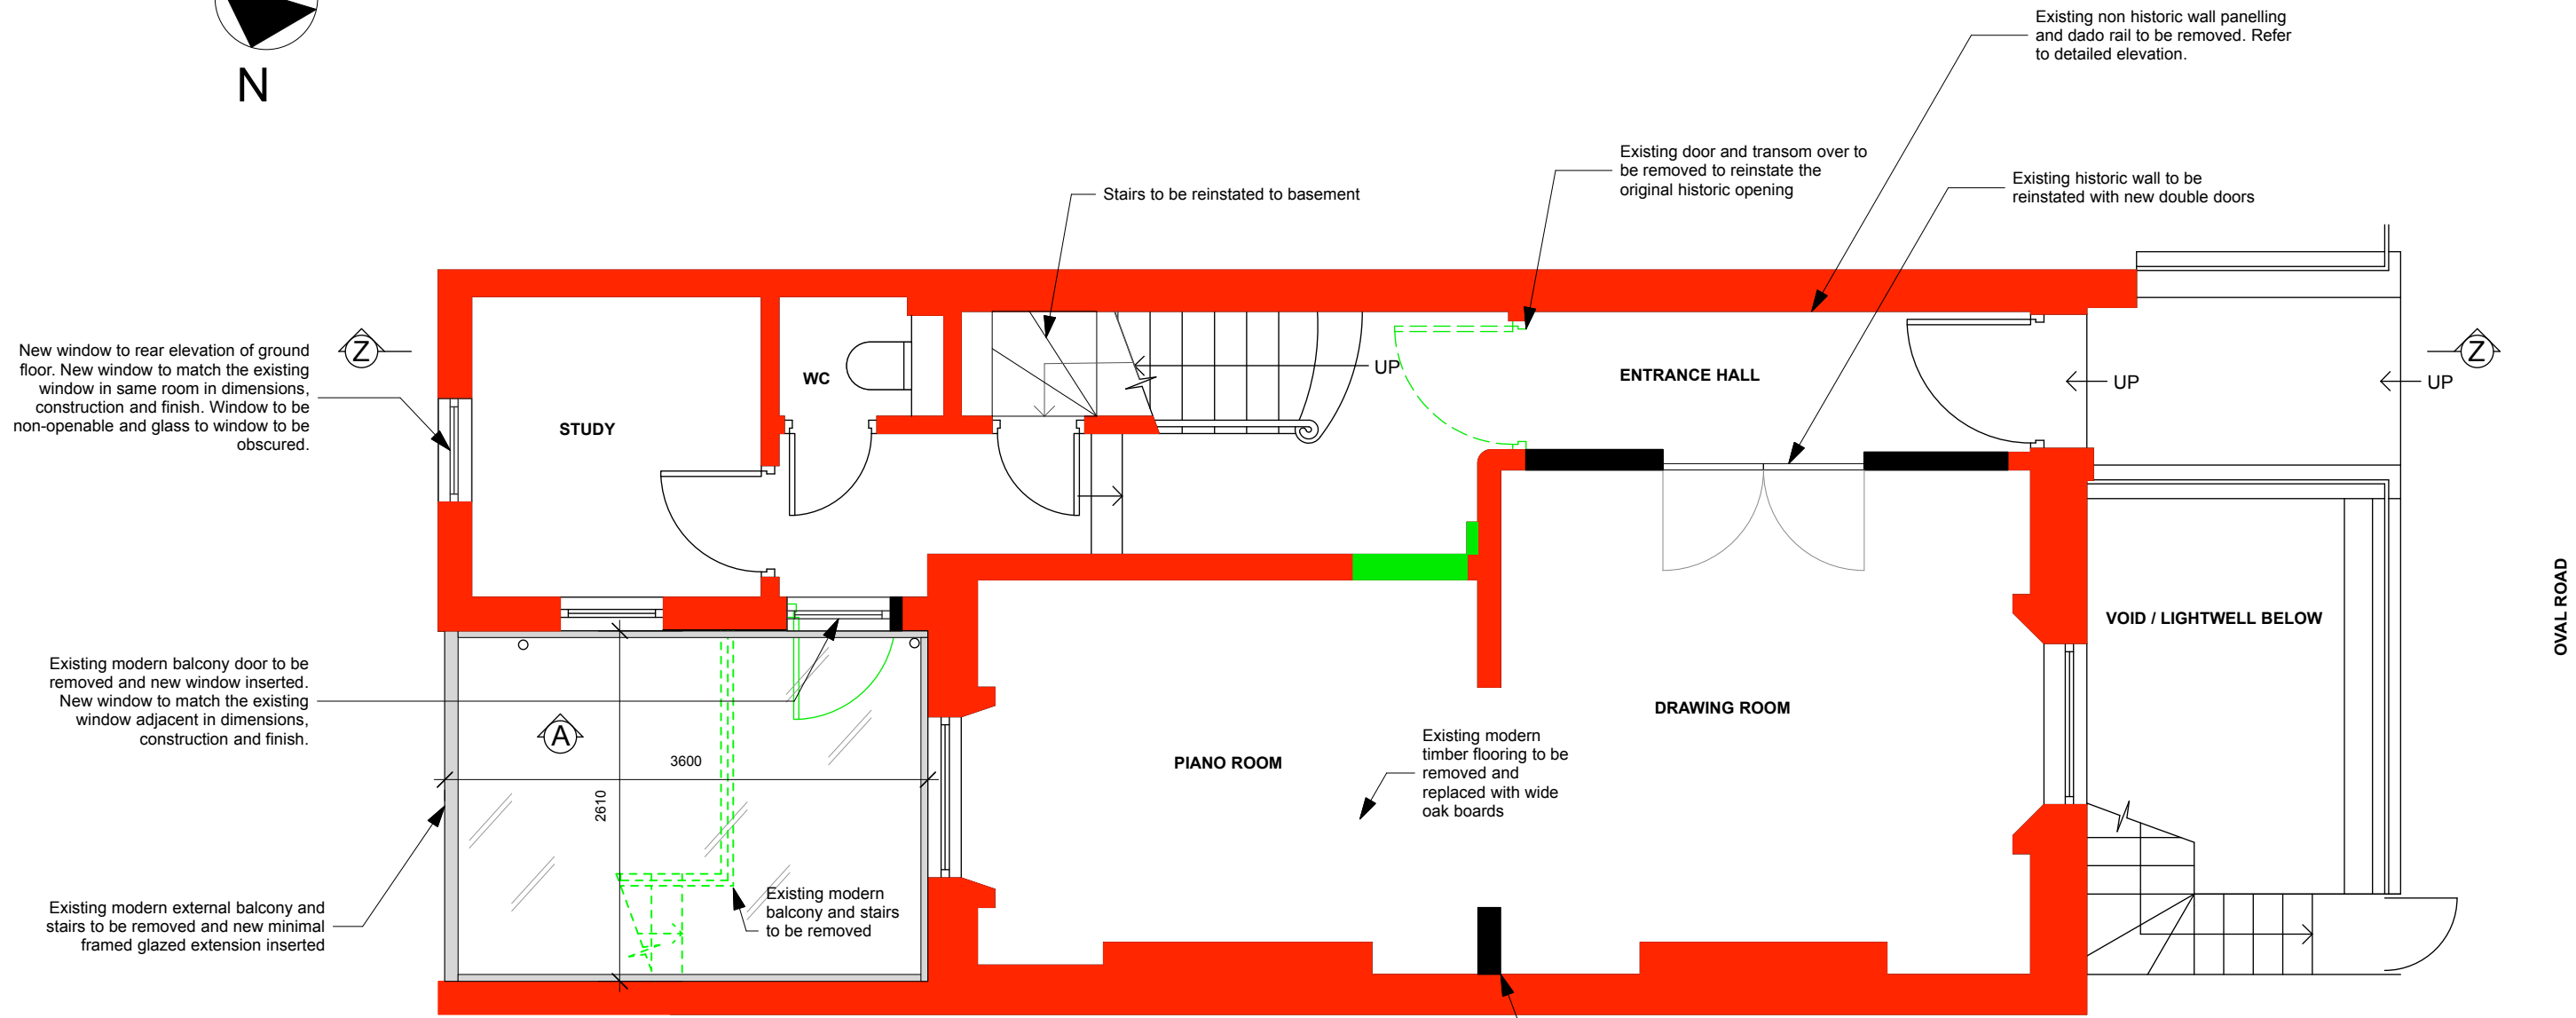

1 PROPOSED GROUND FLOOR PLAN
Scale: 1:50


LEGEND	
█	Existing Walls
 	Existing Non Historic Walls (Post 1973) to be demolished
█	New walls
 	Existing Originals Historic Wall (c 1835) to be demolished
█	Existing Non Historic Walls (Post 1973)



ISSUE:	DATE:	COMMENT:
A	May 2016	Issue for Planning & Listed building Consent
-	March 2016	Issue for Planning & Listed building Consent

CallenderHoworth <small>Morelands 5-23 Old Street London EC1V 9HL T: 020 7336 8560 F: 020 7549 2152 W: www.callenderhoworth.com</small>			
Job no. 1198	Job title 4 OVAL ROAD		
Drawing no. 101	Drawing title PROPOSED GROUND FLOOR PLAN		
Scale 1:50	Size A3	Drawn GM	Revision A

All works to be in accordance with relevant standards, British building codes, and other relevant codes, and with manufacturers recommendations and instructions. All dimensions to be checked on site. Do not scale from this drawing.

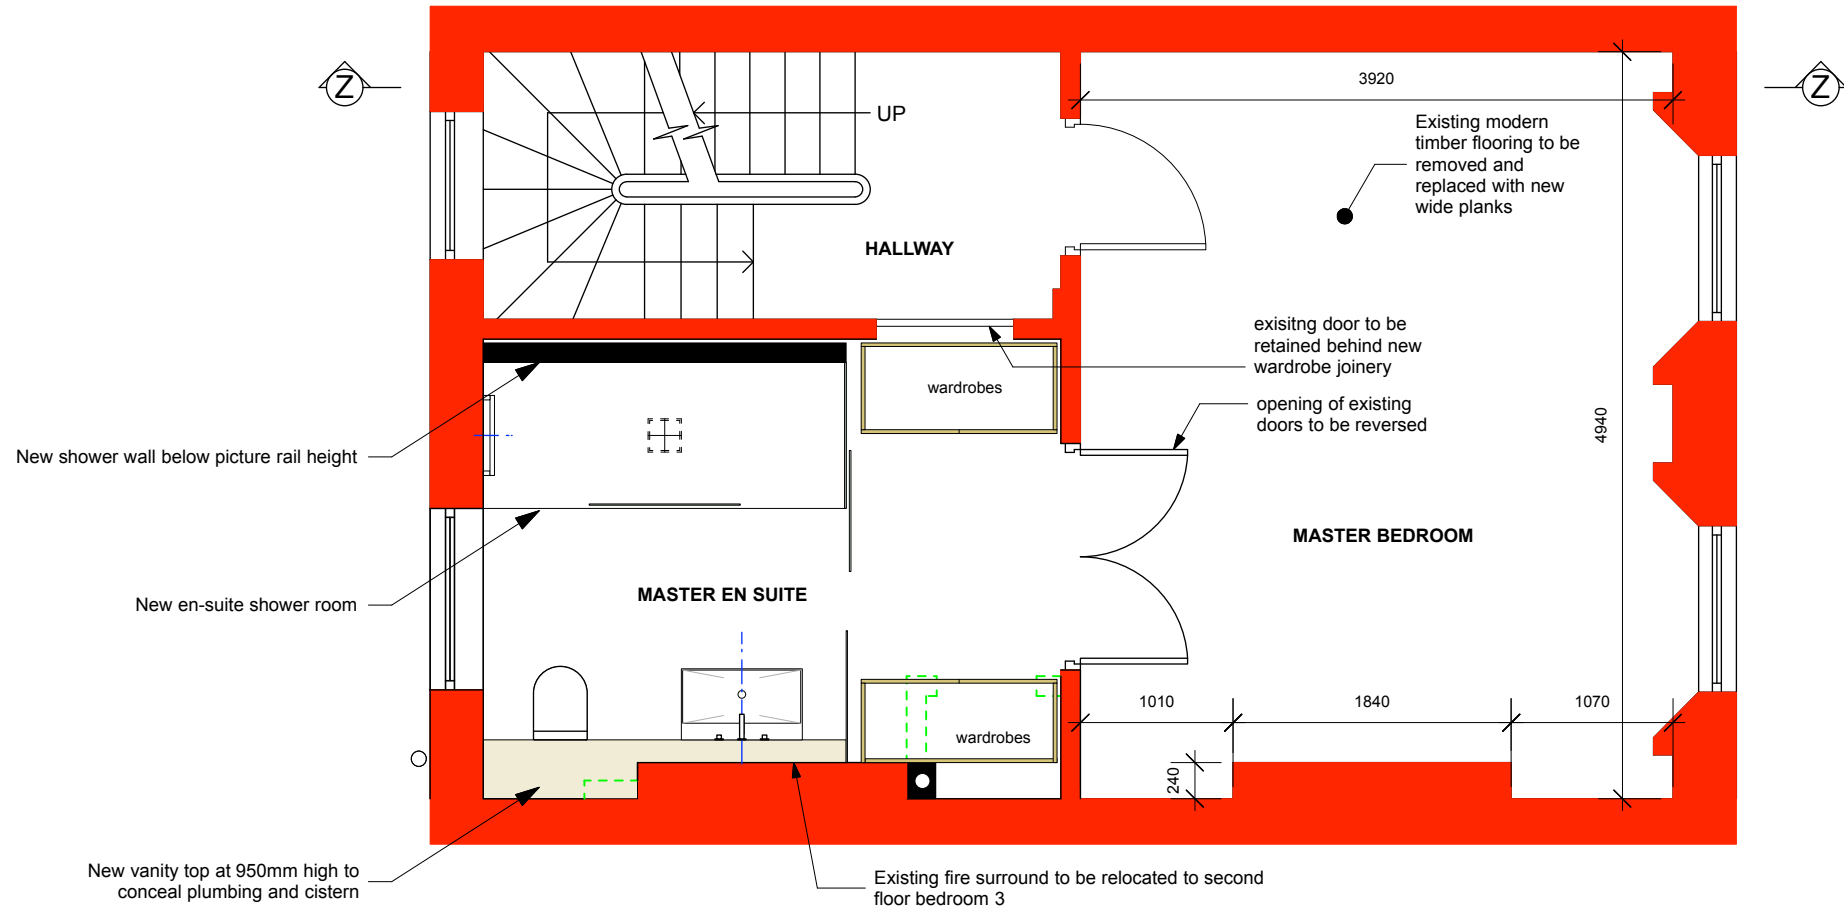

1 PROPOSED FIRST FLOOR PLAN
Scale: 1:50


LEGEND	
	Existing Walls
	Existing Non Historic Walls (Post 1973) to be demolished
	New walls
	Existing Originals Historic Wall (C 1835) to be demolished
	Existing Non Historic Walls (Post 1973)



ISSUE:	DATE:	COMMENT:
A	May 16	Issue for planning & listed building consent
-	March16	Issue for planning & listed building consent

CallenderHoworth		Morelands 5-23 Old Street London EC1V 9HL		T: 020 7336 8560 F: 020 7549 2152 W: www.callenderhoworth.com	
Job no.		Job title			
1198		4 OVAL ROAD			
Drawing no.		Drawing title			
112		PROPOSED FIRST FLOOR PLAN			
Scale	Size	Drawn	Revision		
1:50	A3	GM	A		

All works to be in accordance with relevant standards, British building codes, and other relevant codes, and with manufacturers recommendations and instructions. All dimensions to be checked on site. Do not scale from this drawing.

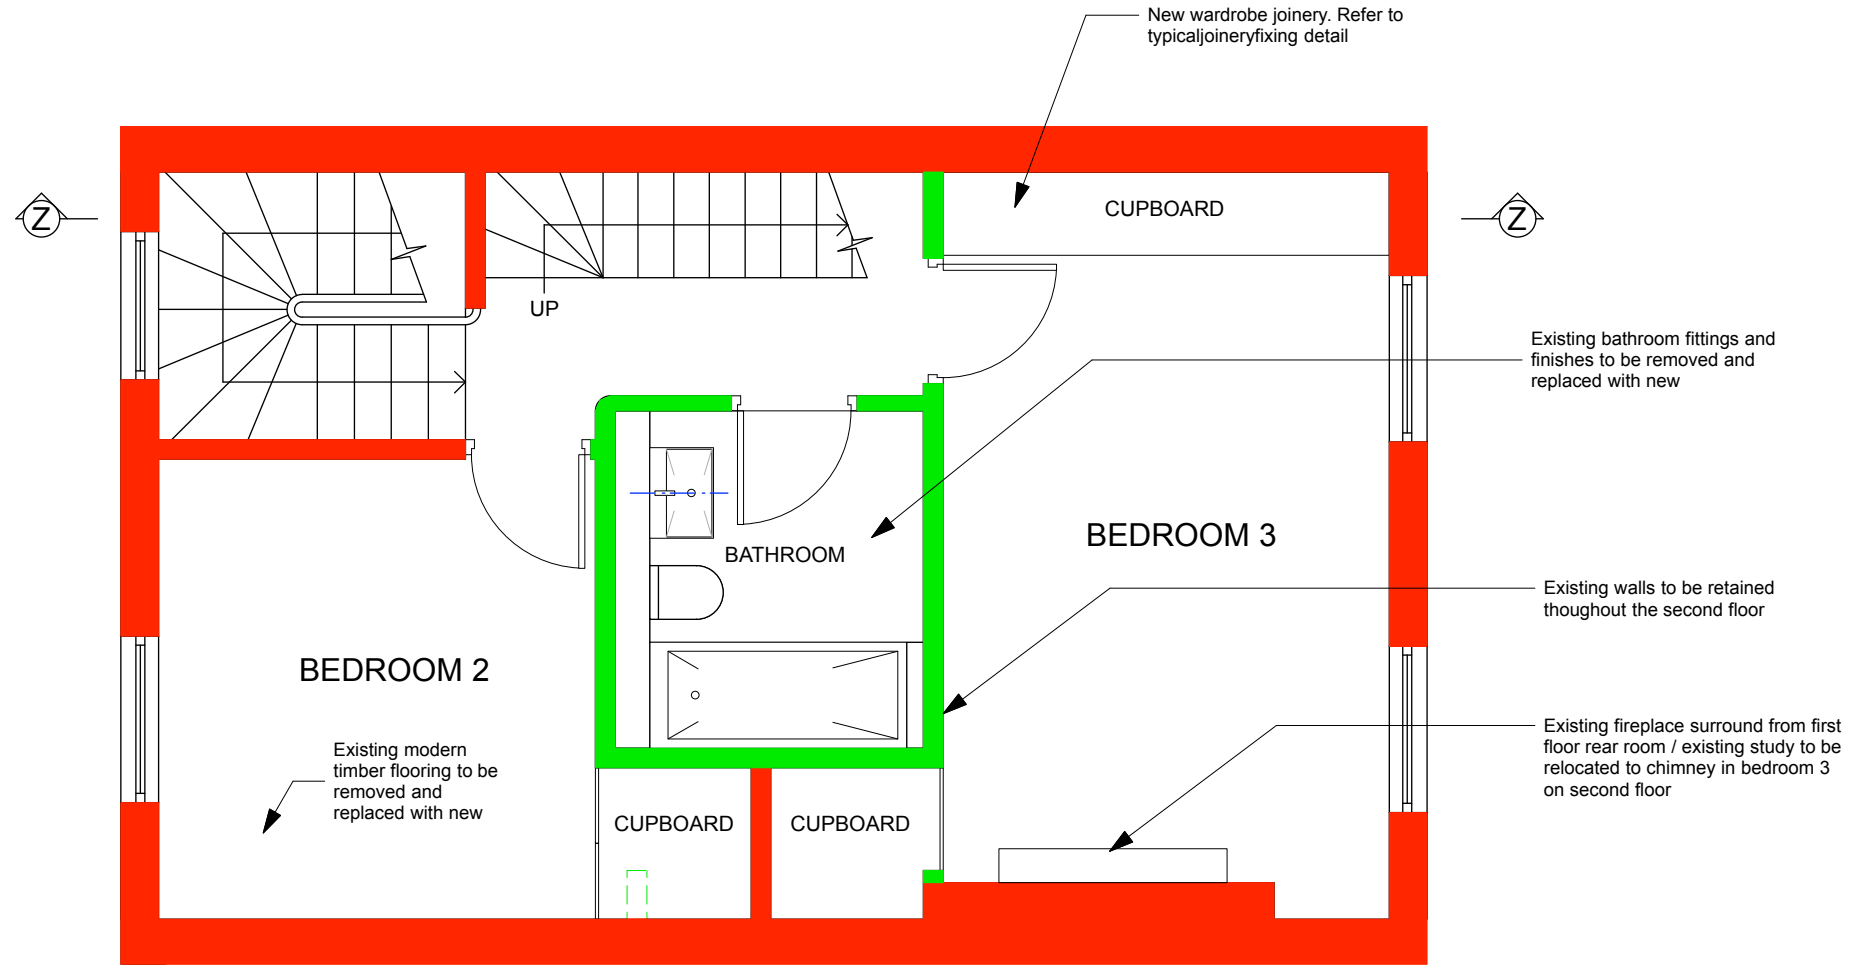

1 PROPOSED SECOND FLOOR PLAN
Scale: 1:50


LEGEND	
	Existing Walls
	Existing Non Historic Walls (Post 1973) to be demolished
	New walls
	Existing Originals Historic Wall (C 1835) to be demolished
	Existing Non Historic Walls (Post 1973)



ISSUE: - DATE: March 16 COMMENT: Issue for planning & listed building consent

CallenderHoworth		Morelands 5-23 Old Street London EC1V 9HL		T: 020 7336 8560 F: 020 7549 2152 W: www.callenderhoworth.com	
Job no. 1198		Job title 4 OVAL ROAD			
Drawing no. 113		Drawing title PROPOSED SECOND FLOOR PLAN			
Scale 1:50	Size A3	Drawn GM	Revision -		

All works to be in accordance with relevant standards, British building codes, and other relevant codes, and with manufacturer recommendations and instructions. All dimensions to be checked on site. Do not scale from this drawing.

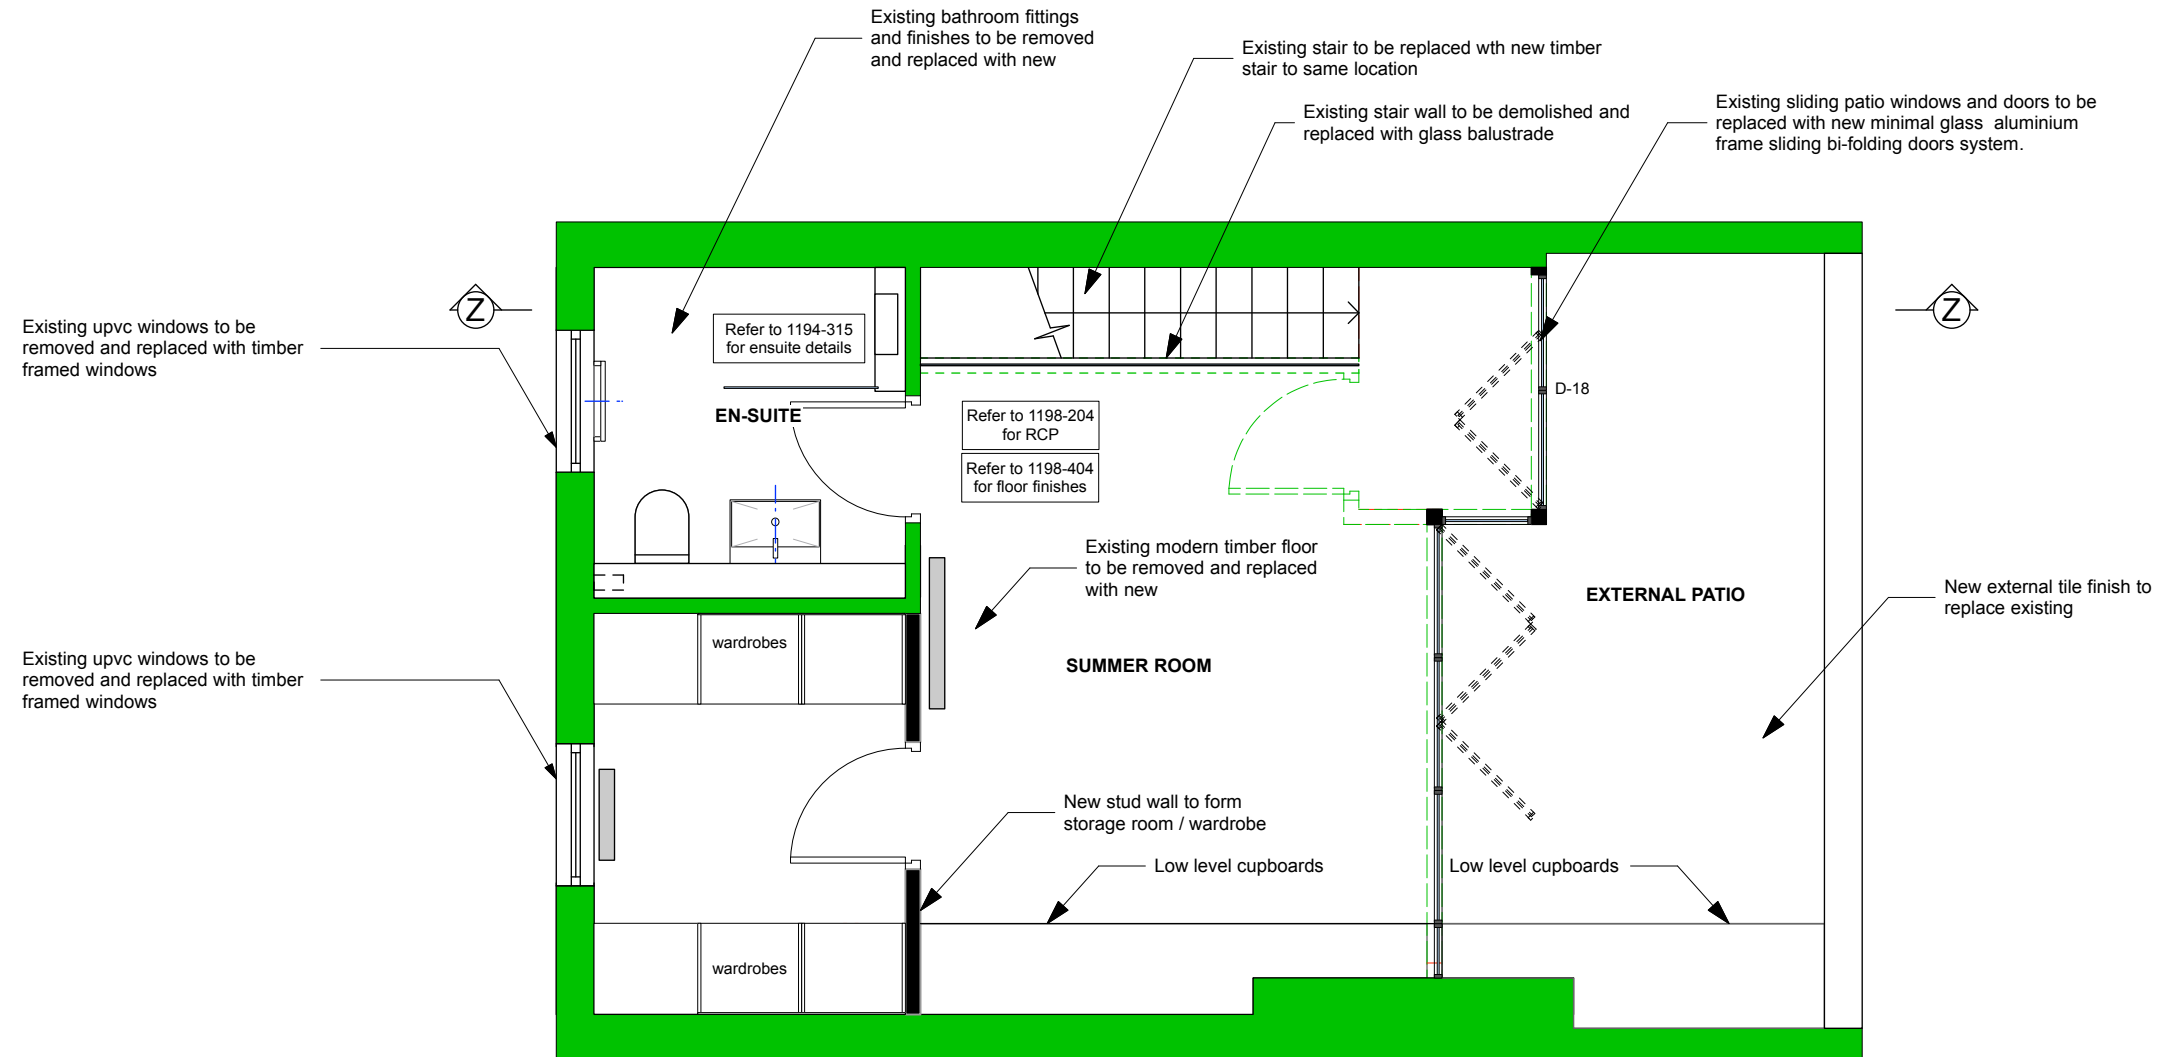

1 PROPOSED THIRD FLOOR PLAN
Scale: 1:50



LEGEND	
	EXISTING NON HISTORIC WALL
	EXISTING NON HISTORIC WALLS (POST 1973) TO BE DEMOLISHED
	NEW WALLS




ISSUE:	DATE:	COMMENT:
B	13th June 2016	Issue for planning and listed building consent
A	June 16	Issue for planning and listed building consent
-	March 16	Issue for planning and listed building consent

CallenderHoworth		Morelands 5-23 Old Street London EC1V 9HL		T: 020 7336 8560 F: 020 7549 2152 W: www.callenderhoworth.com	
Job no. 1198		Job title 4 OVAL ROAD			
Drawing no. 114		Drawing title PROPOSED THIRD FLOOR PLAN			
Scale 1:50	Size A3	Drawn ML	Revision B		

All works to be in accordance with relevant standards, British building codes, and other relevant codes, and with manufacturer recommendations and instructions. All dimensions to be checked on site. Do not scale from this drawing.

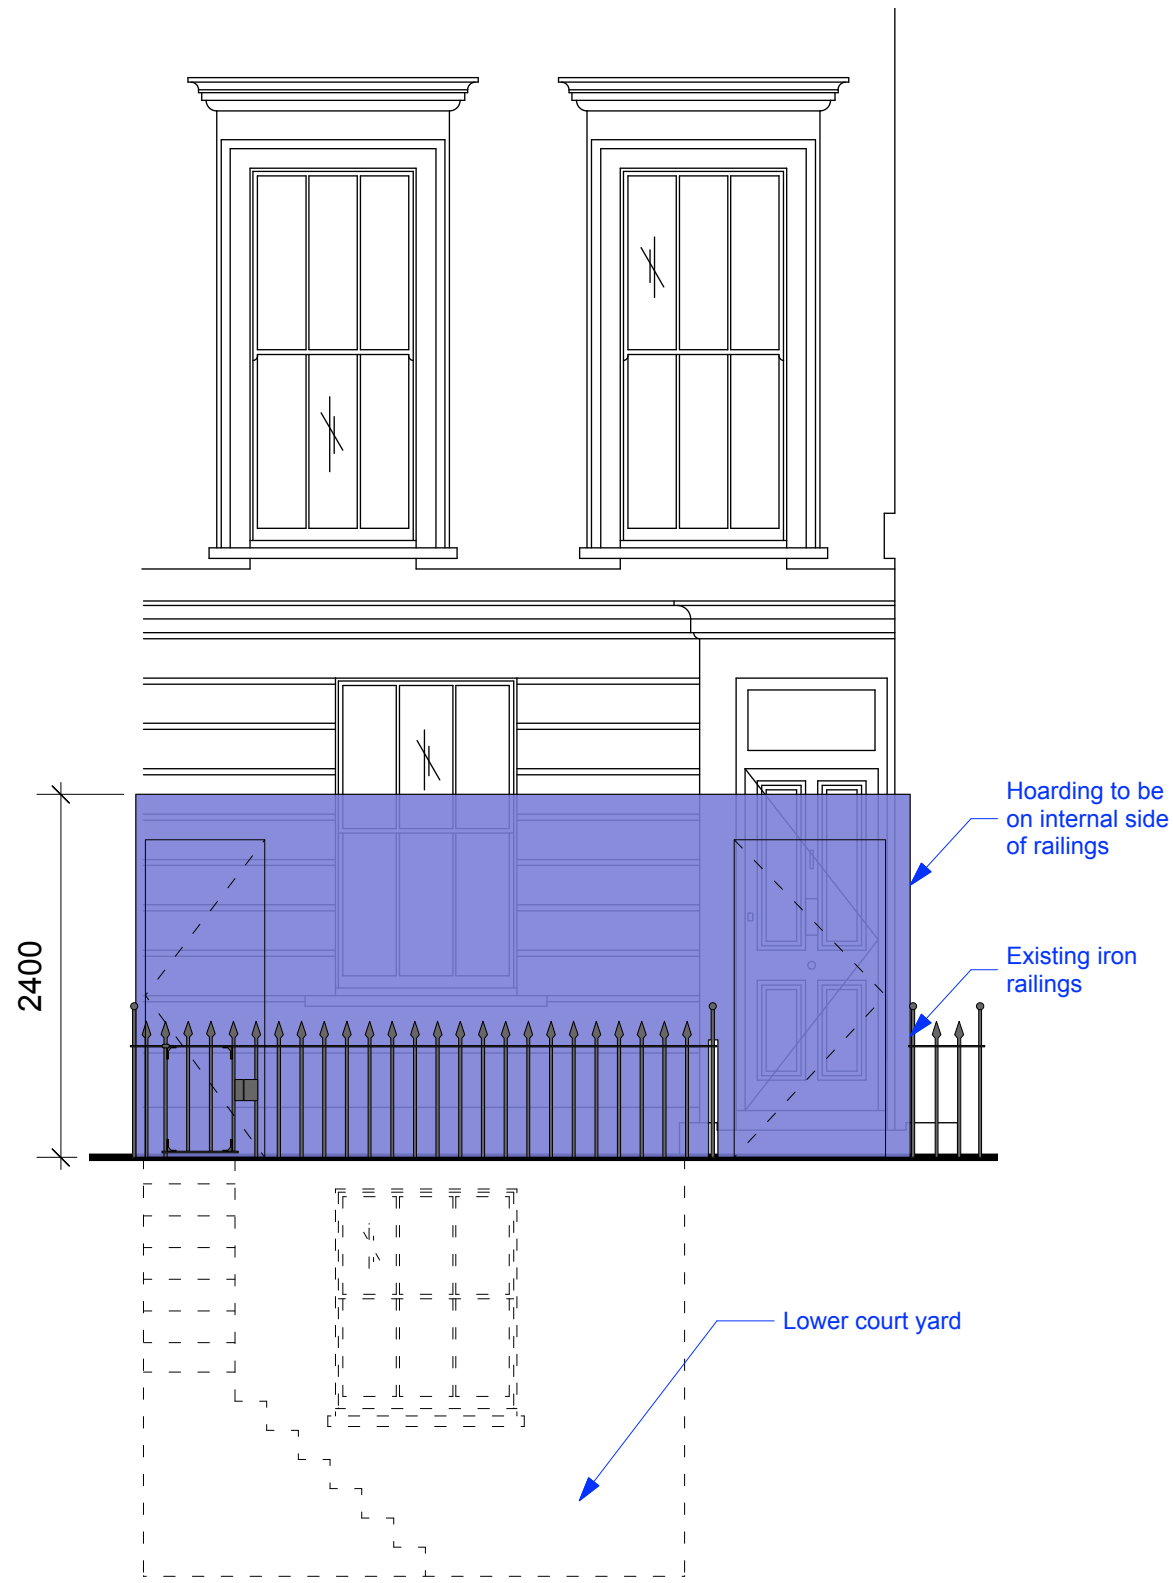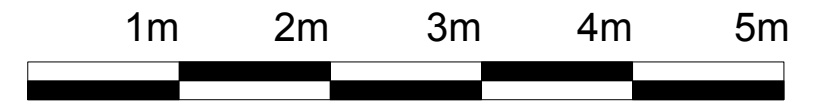

1 FRONT ELEVATION
Scale: 1:50

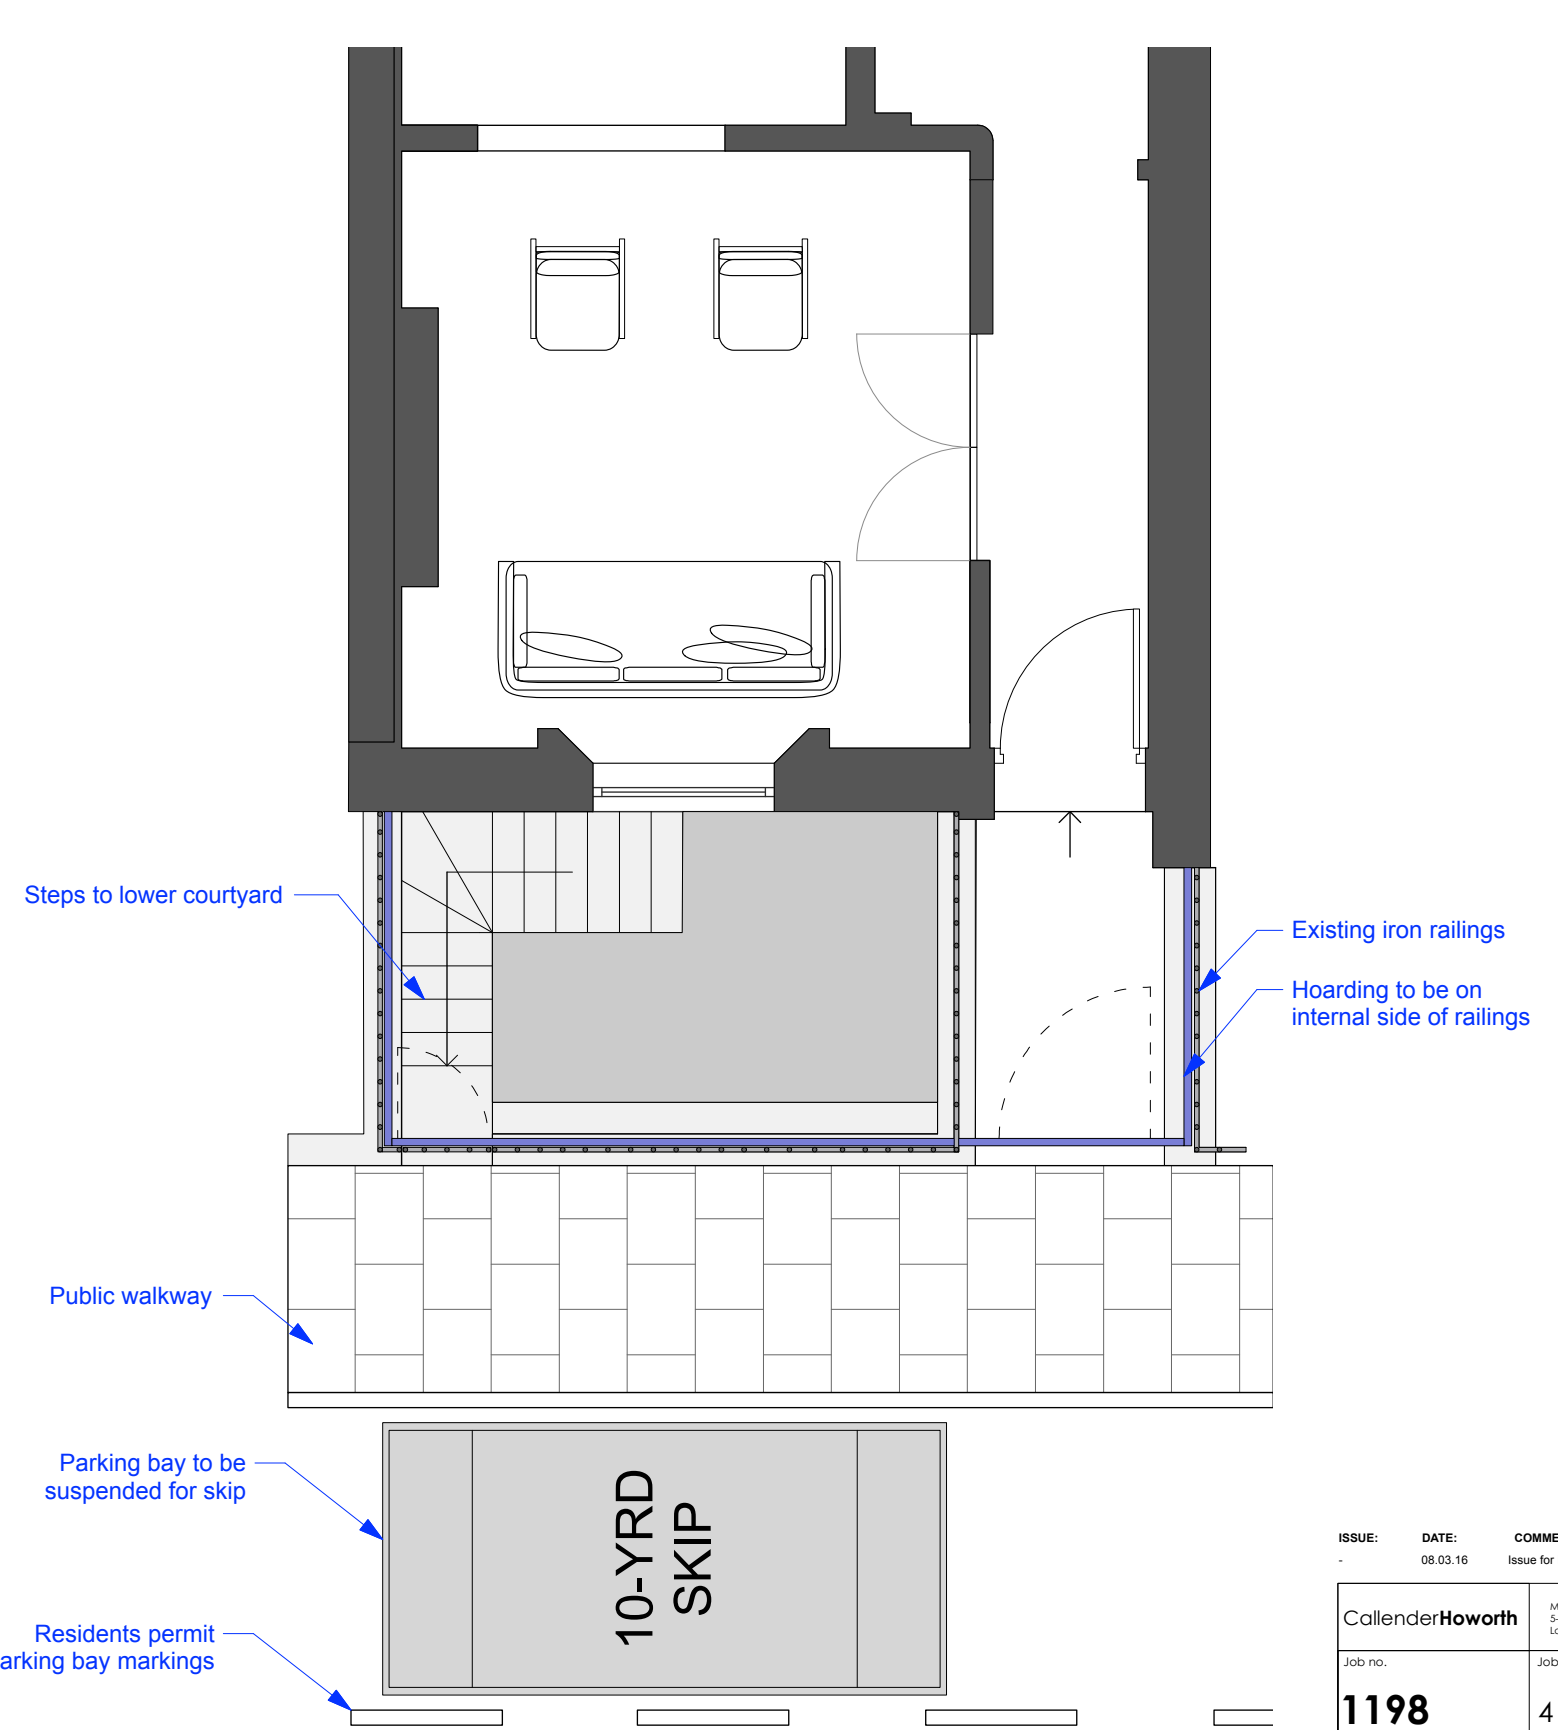


2 PLAN
Scale: 1:50

ISSUE: DATE: COMMENT:
- 08.03.16 Issue for Information

CallenderHoworth		Morelands 5-23 Old Street London EC1V 9HL		T: 020 7336 8560 F: 020 7549 2152 W: www.callenderhoworth.com	
Job no.	Job title				
1198	4 OVAL ROAD				
Drawing no.	Drawing title				
120	PROPOSED HOARDING				
Scale	Size	Drawn	Revision		
1:50	A3	GM	-		

All works to be in accordance with relevant standards, British building codes, and other relevant codes, and with manufacturer recommendations and instructions. All dimensions to be checked on site. Do not scale from this drawing.

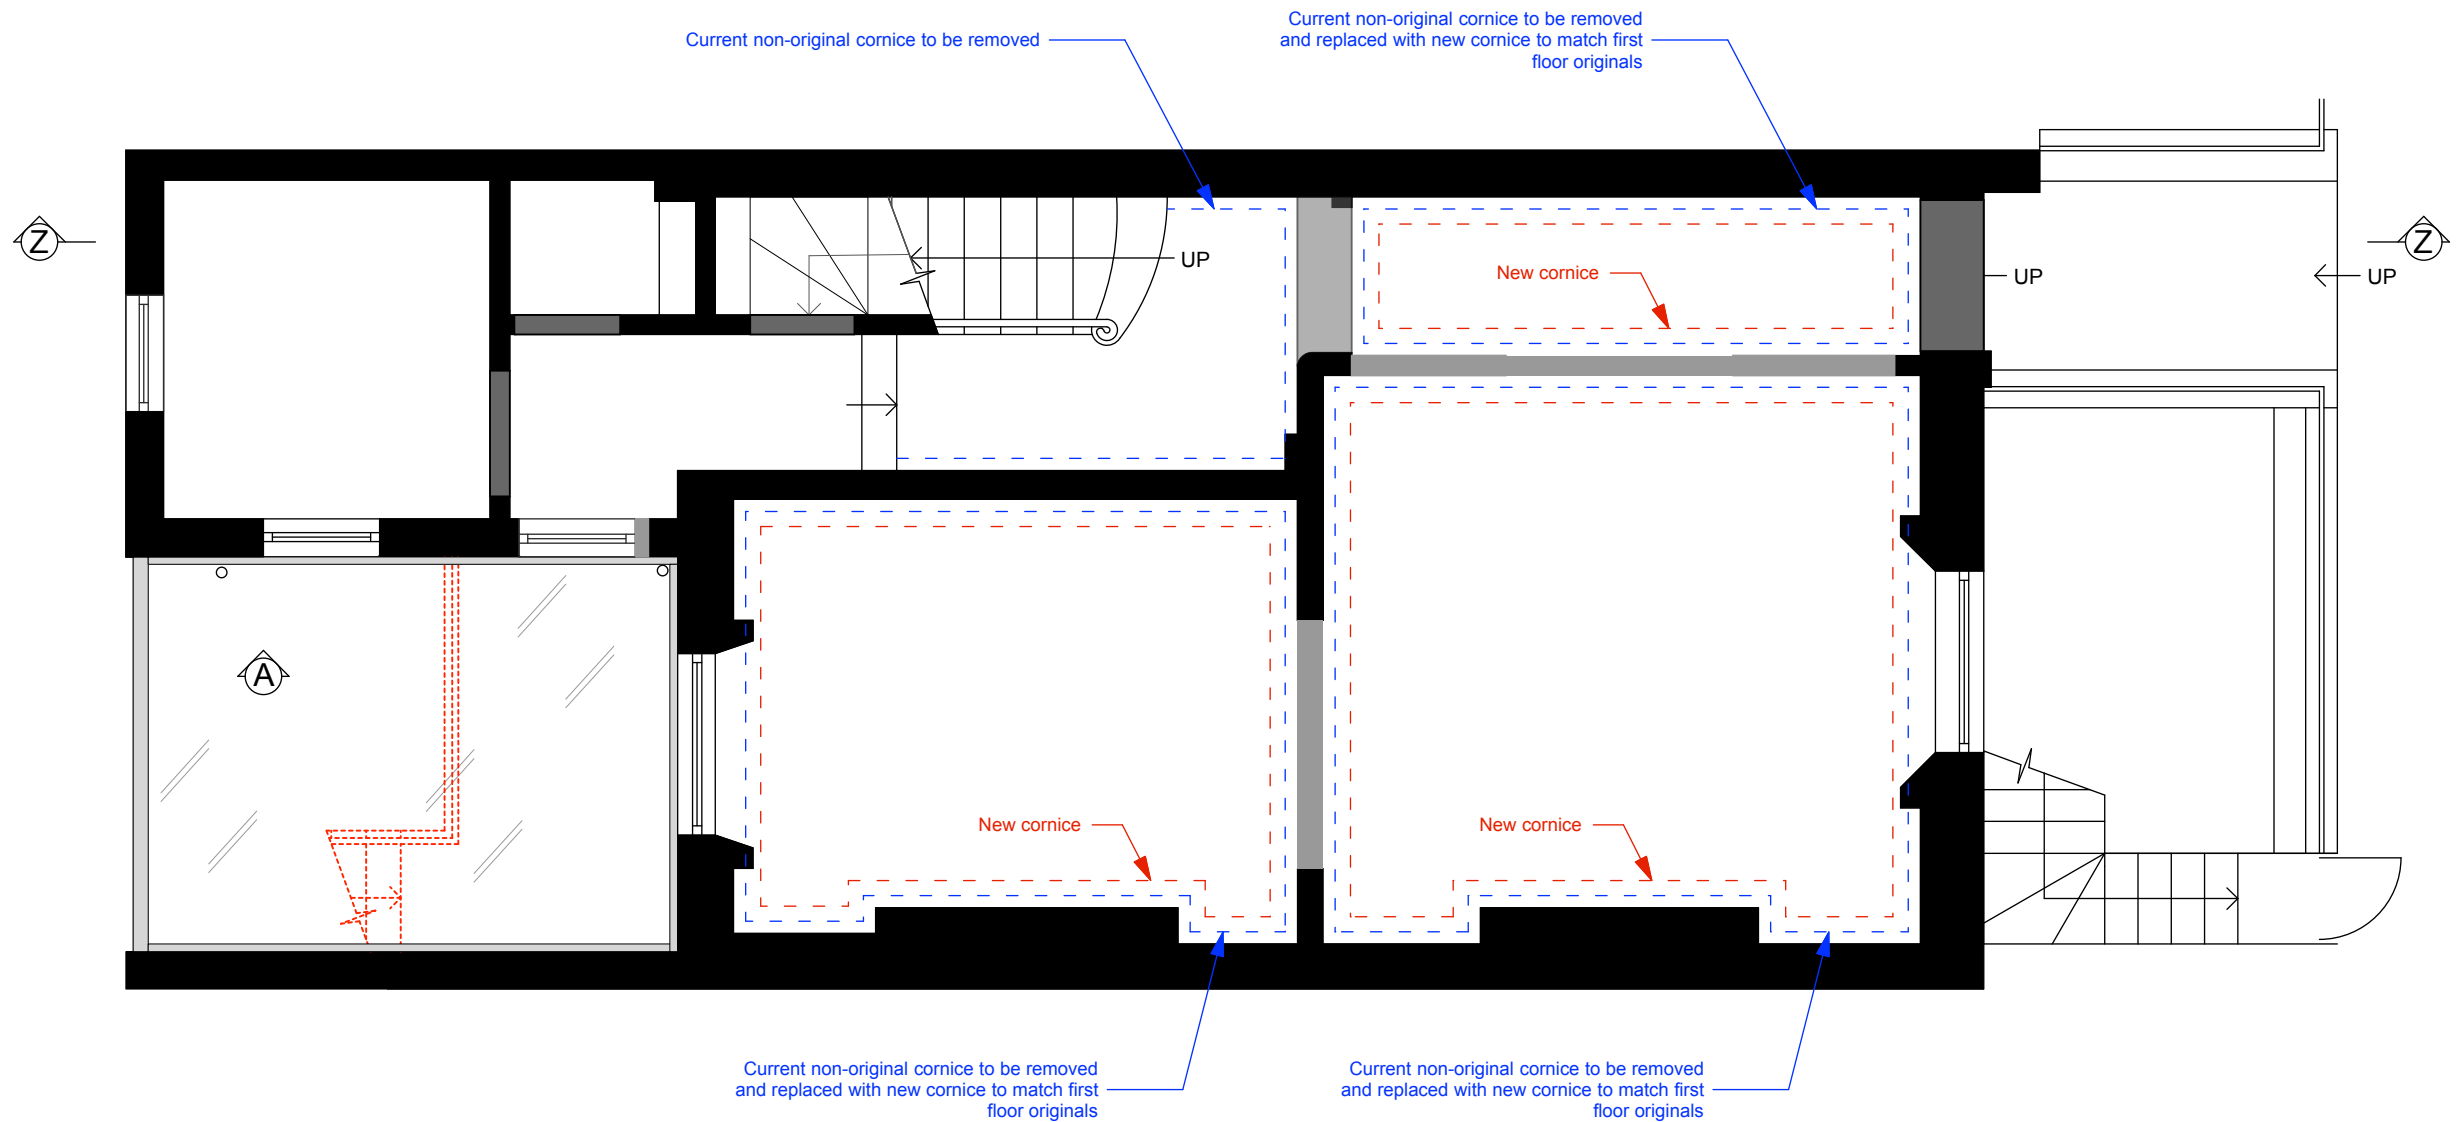


1 PROPOSED GROUND FLOOR RCP
Scale: 1:50

ISSUE: DATE: COMMENT:
- 05.16 Issue for Information

CallenderHoworth		Morelands 5-23 Old Street London EC1V 9HL T: 020 7336 8560 F: 020 7549 2152 W: www.callenderhoworth.com	
Job no.	Job title		
1198	4 OVAL ROAD		
Drawing no.	Drawing title		
201	PROPOSED GROUND FLOOR RCP		
Scale	Size	Drawn	Revision
1:50	A3	ML	-


All works to be in accordance with relevant standards, British building codes, and other relevant codes, and with manufacturers recommendations and instructions. All dimensions to be checked on site. Do not scale from this drawing.

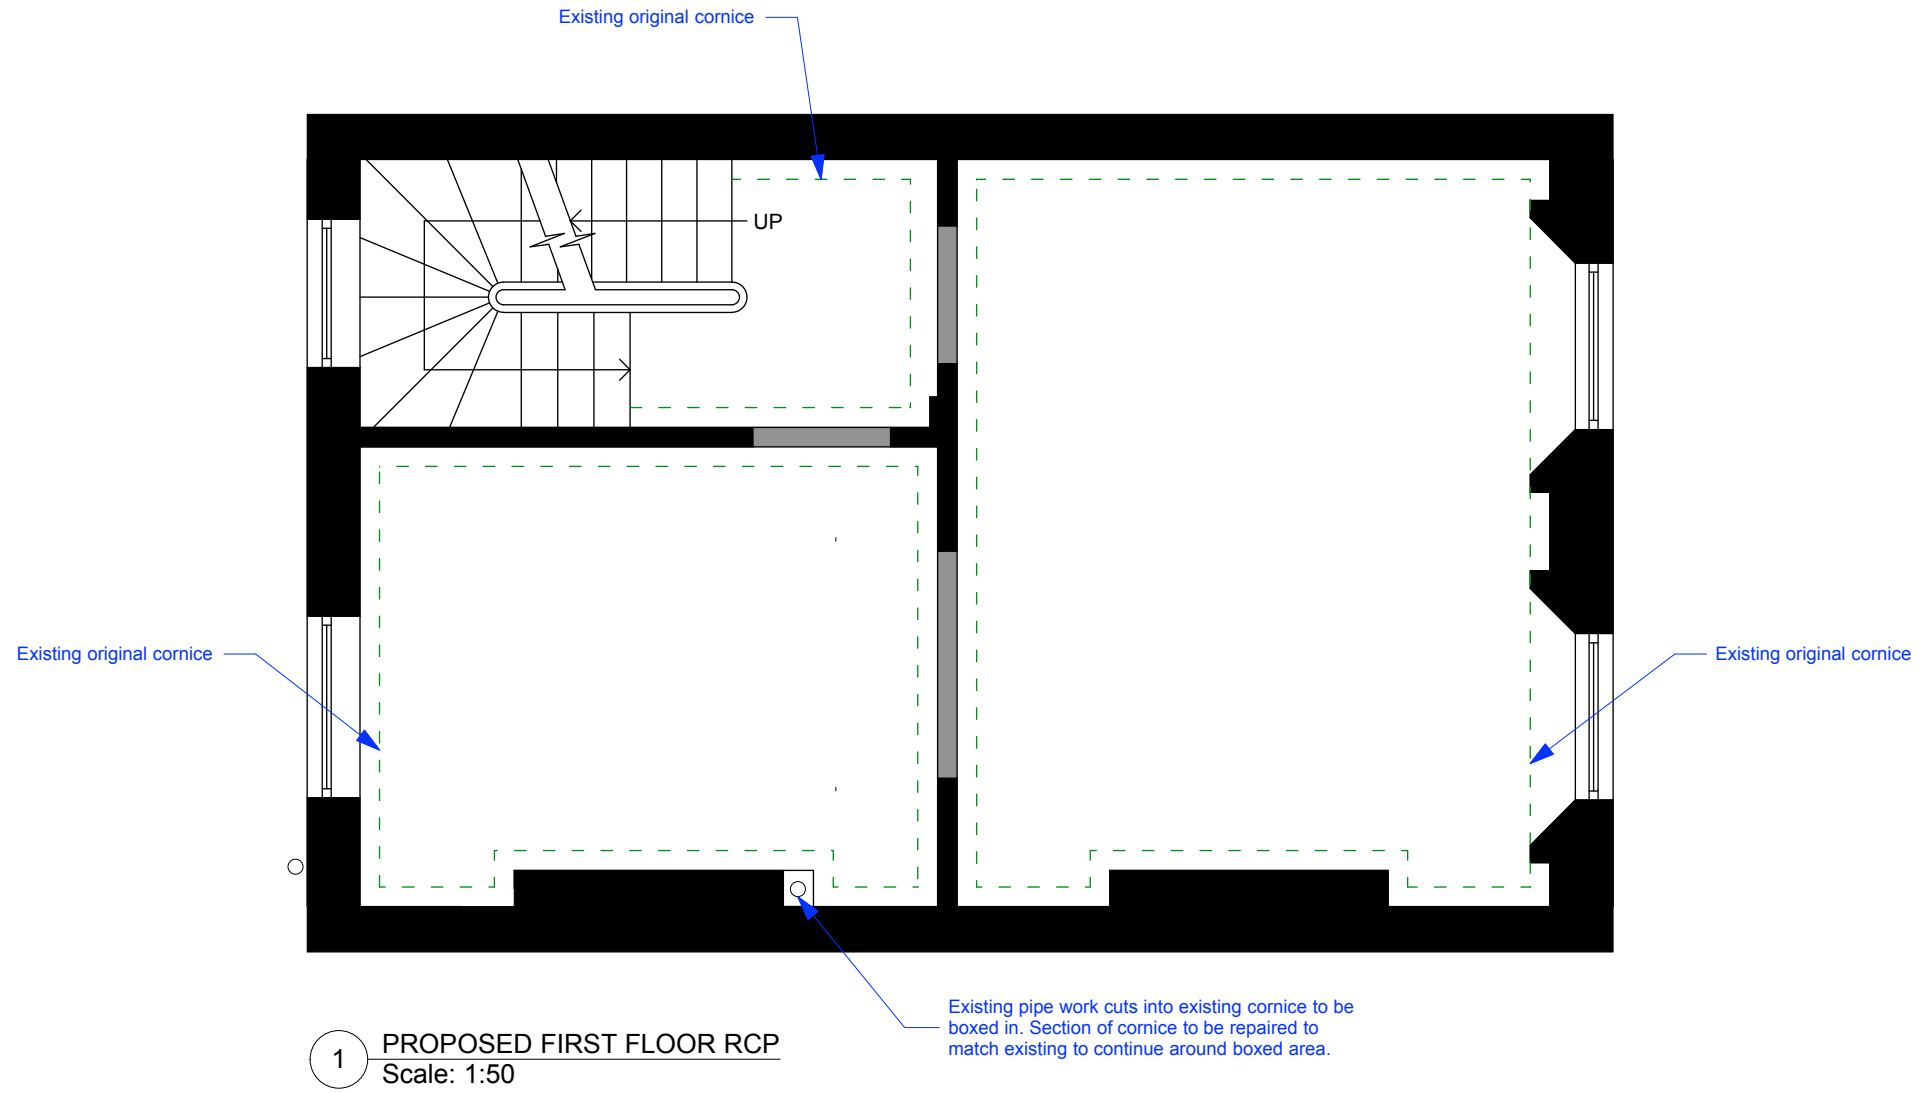

ISSUE: DATE: COMMENT:
- 05.16 Issue for Information

CallenderHoworth	Morelands 5-23 Old Street London EC1V 9HL	T: 020 7336 8560 F: 020 7549 2152 W: www.callenderhoworth.com	
Job no. 1198	Job title 4 OVAL ROAD		
Drawing no. 202	Drawing title PROPOSED FIRST FLOOR RCP		
Scale 1:50	Size A3	Drawn ML	Revision -

All works to be in accordance with relevant standards, British building codes, and other relevant codes, and with manufacturer recommendations and instructions. All dimensions to be checked on site. Do not scale from this drawing.

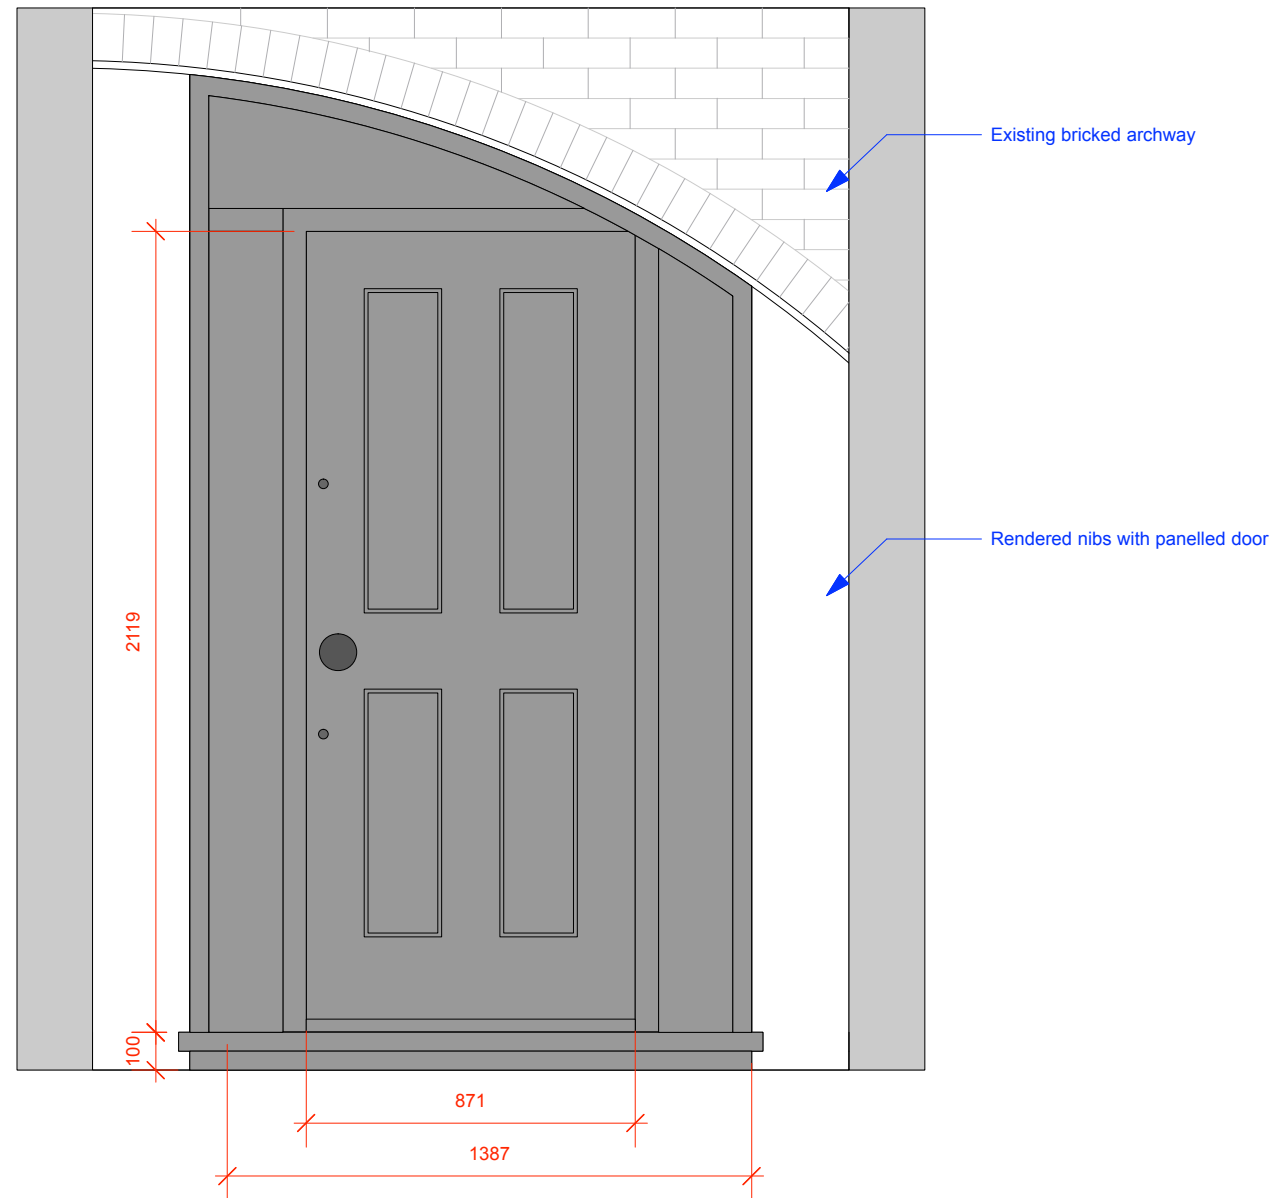


1 OPTION A
Scale: 1:20


ISSUE: DATE: COMMENT:
- 04.05.16 Issue for Information

CallenderHoworth		Morelands 5-23 Old Street London EC1V 9HL		T: 020 7336 8560 F: 020 7549 2152 W: www.callenderhoworth.com	
Job no.		Job title			
1198		4 OVAL ROAD			
Drawing no.		Drawing title			
303		PROPOSED BASEMENT ARCHWAY			
Scale	Size	Drawn	Revision		
1:20	A3	ML	-		

All works to be in accordance with relevant standards, British building codes, and other relevant codes, and with manufacturer recommendations and instructions. All dimensions to be checked on site. Do not scale from this drawing.

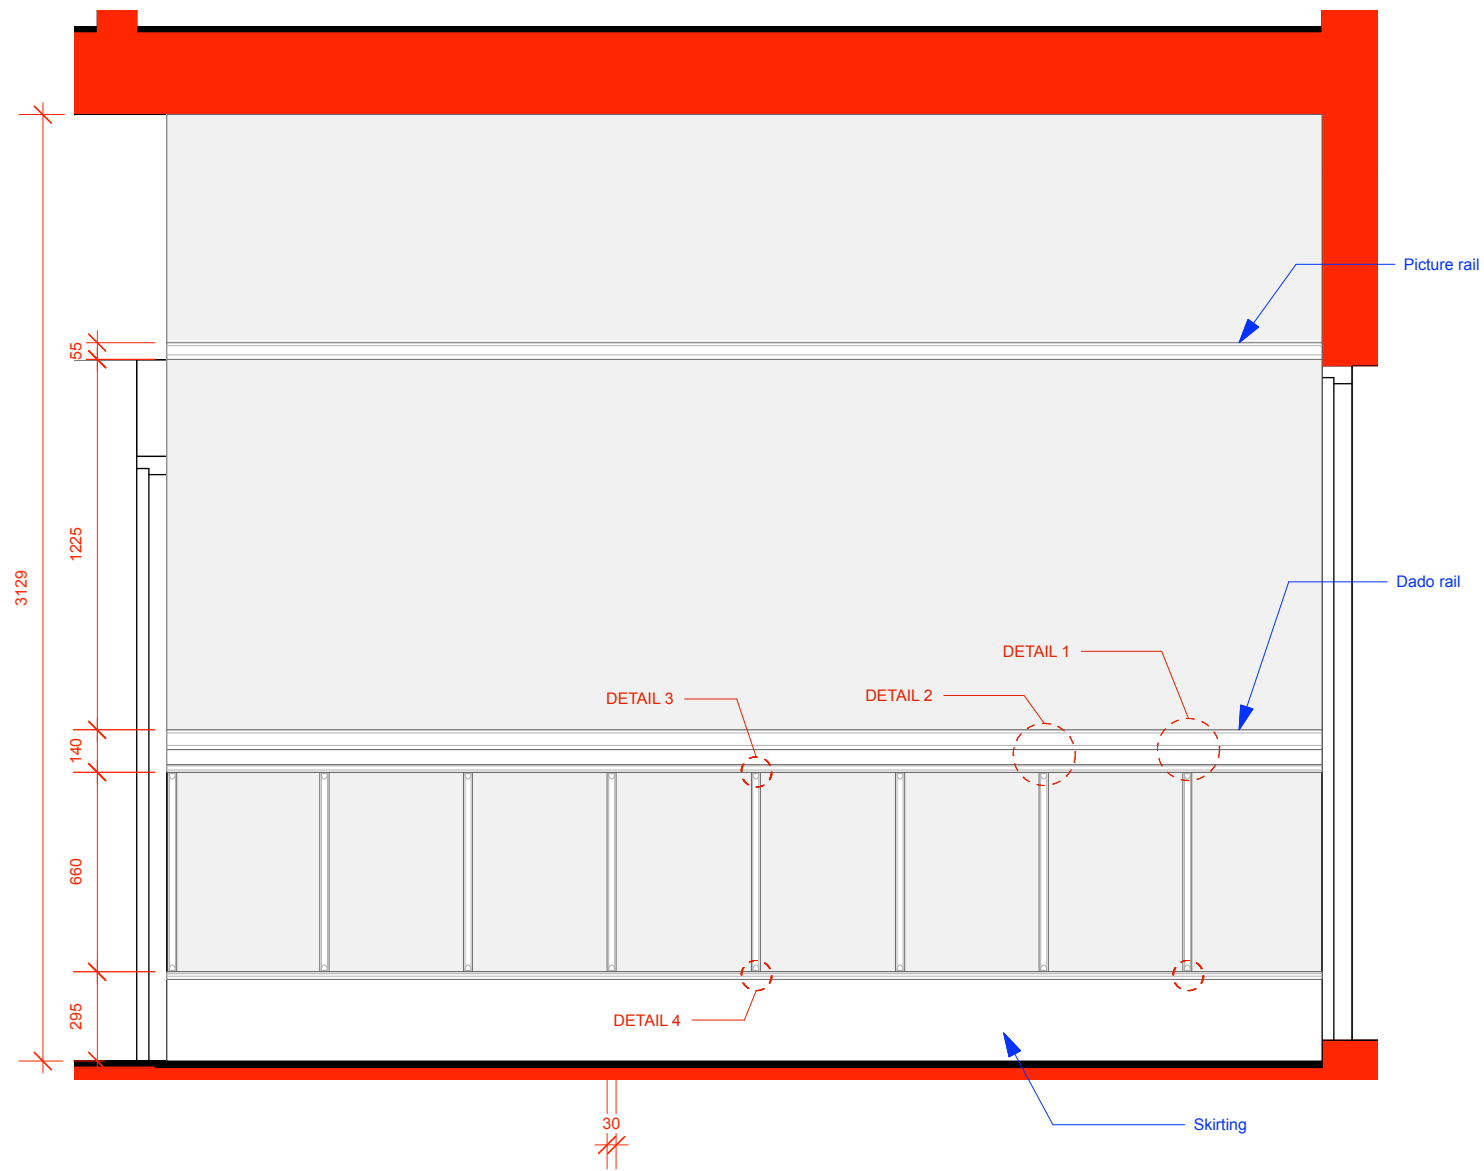

1 EXISTING ELEVATION A
Scale: 1:25

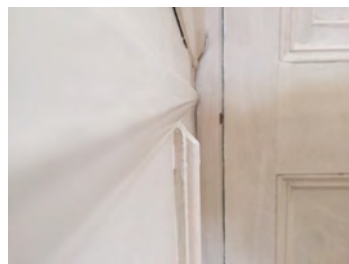

2 DETAIL 1




3 DETAIL 2



4 DETAIL 3



5 DETAIL 4

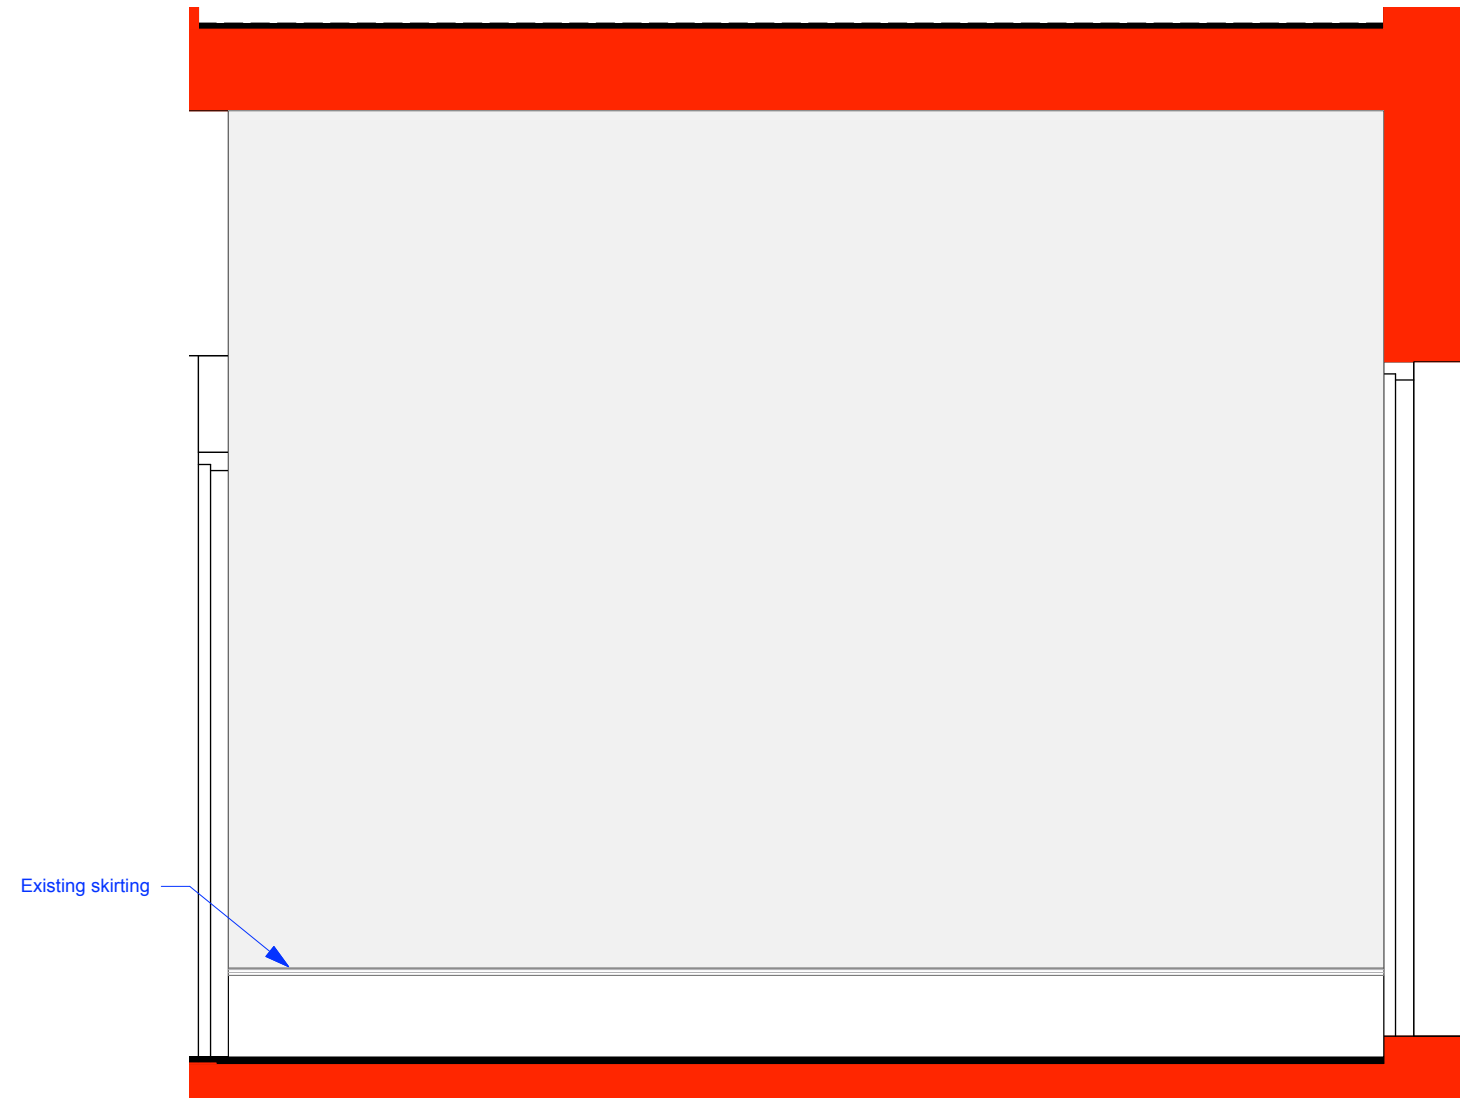

6 PROPOSED ELEVATION A
Scale: 1:25




7 EXISTING ELEVATION


ISSUE: - DATE: 04.05.16 COMMENT: Issue for Information

CallenderHoworth		Morelands 5-23 Old Street London EC1V 9HL		T: 020 7336 8560 F: 020 7549 2152 W: www.callenderhoworth.com	
Job no. 1198		Job title 4 OVAL ROAD			
Drawing no. 304		Drawing title PROPOSED HALLWAY PANELLING			
Scale 1:20	Size A3	Drawn ML	Revision -		


All works to be in accordance with relevant standards, British building codes, and other relevant codes, and with manufacturer recommendations and instructions. All dimensions to be checked on site. Do not scale from this drawing.

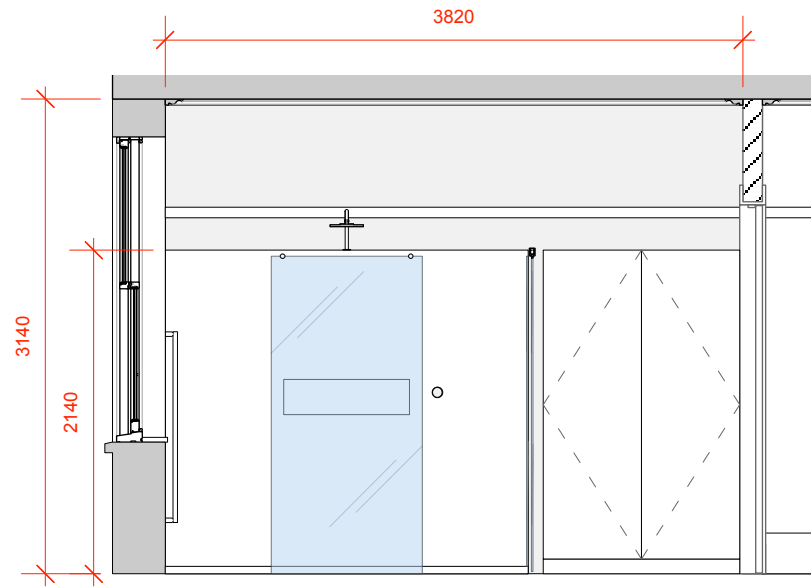


1 ELEVATION A
Scale: 1:50

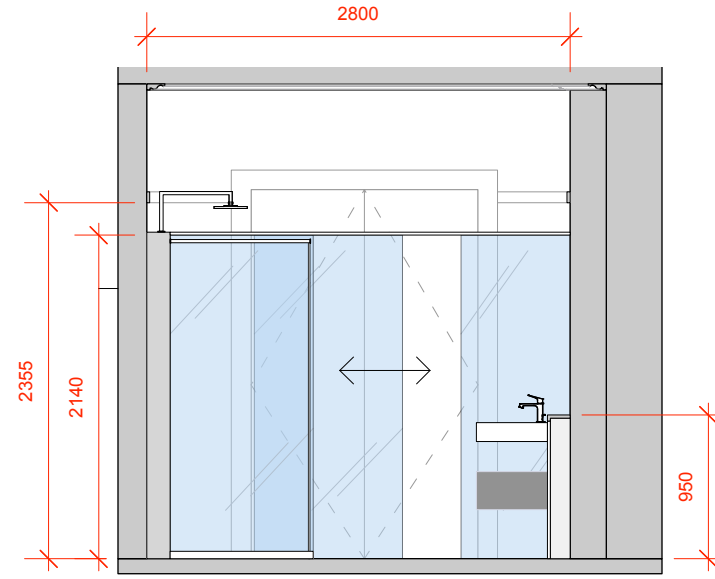


2 ELEVATION B
Scale: 1:50

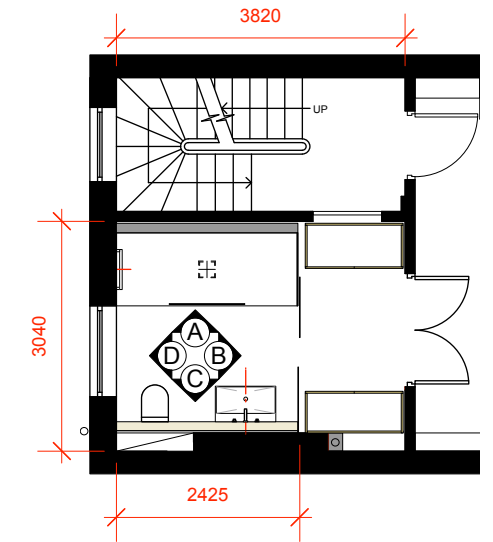

5 PLAN
Scale: 1:100

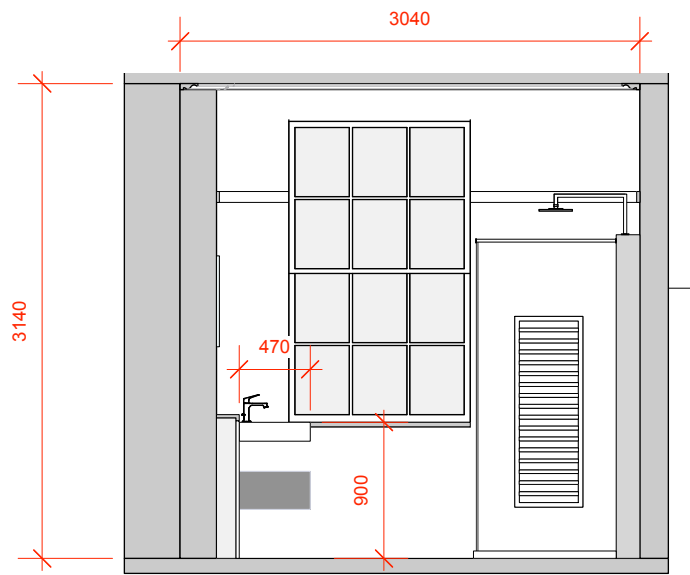

3 ELEVATION C
Scale: 1:50

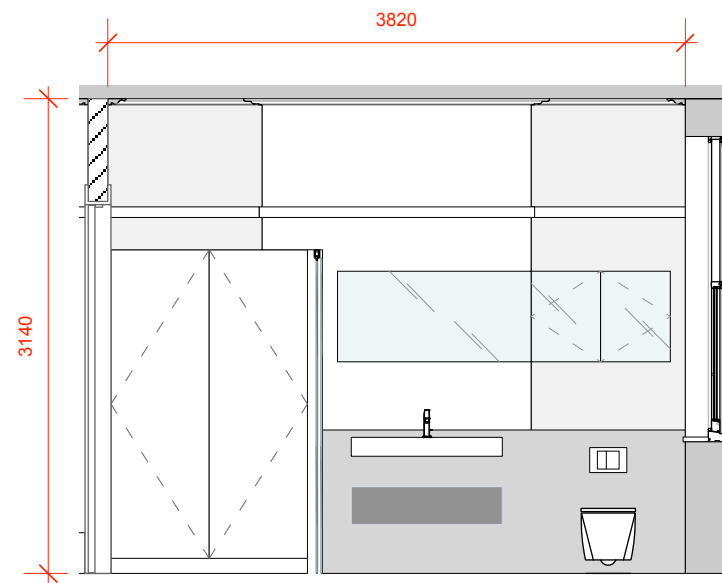

4 ELEVATION D
Scale: 1:50

ISSUE:	DATE:	COMMENT:
A	09.05.16	Issue for Information
-	04.05.16	Issue for Information

CallenderHoworth		Morelands 5-23 Old Street London EC1V 9HL		T: 020 7336 8560 F: 020 7549 2152 W: www.callenderhoworth.com	
Job no. 1198		Job title 4 OVAL ROAD			
Drawing no. 313		Drawing title PROPOSED MASTER EN-SUITE			
Scale 1:50 1:100	Size A3	Drawn GM	Revision A		

All works to be in accordance with relevant standards, British building codes, and other relevant codes, and with manufacturer recommendations and instructions. All dimensions to be checked on site. Do not scale from this drawing.