



FRONT ELEVATION

REAR ELEVATION


SIDE ELEVATION




LOCATION PLAN 1:1250

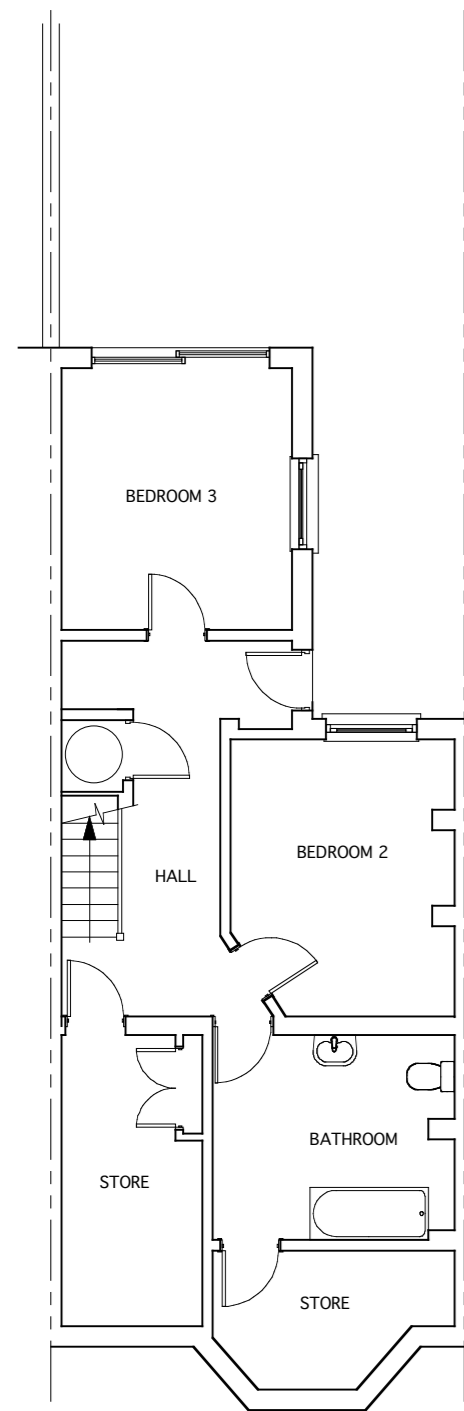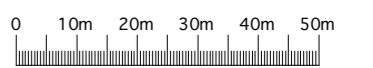


LOWER GROUND FLOOR PLAN

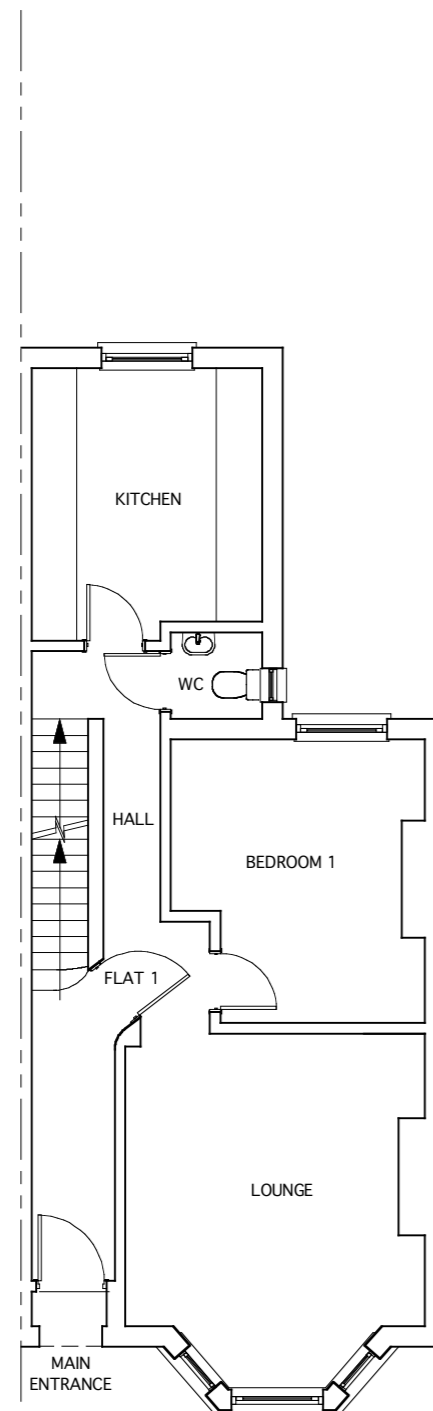


GROUND FLOOR PLAN

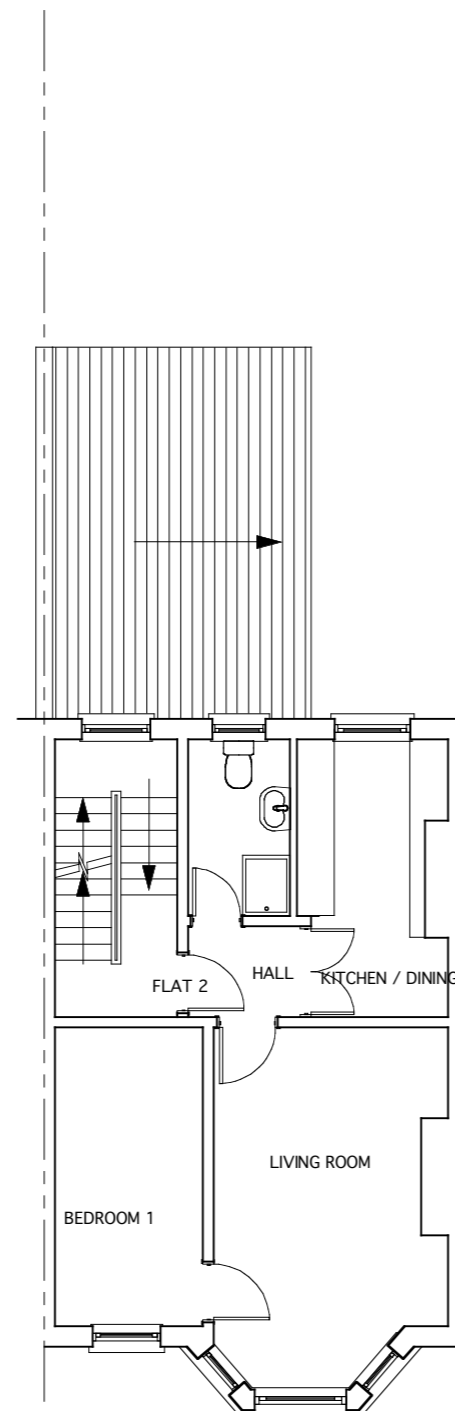


FIRST FLOOR PLAN  
NO CHANGE

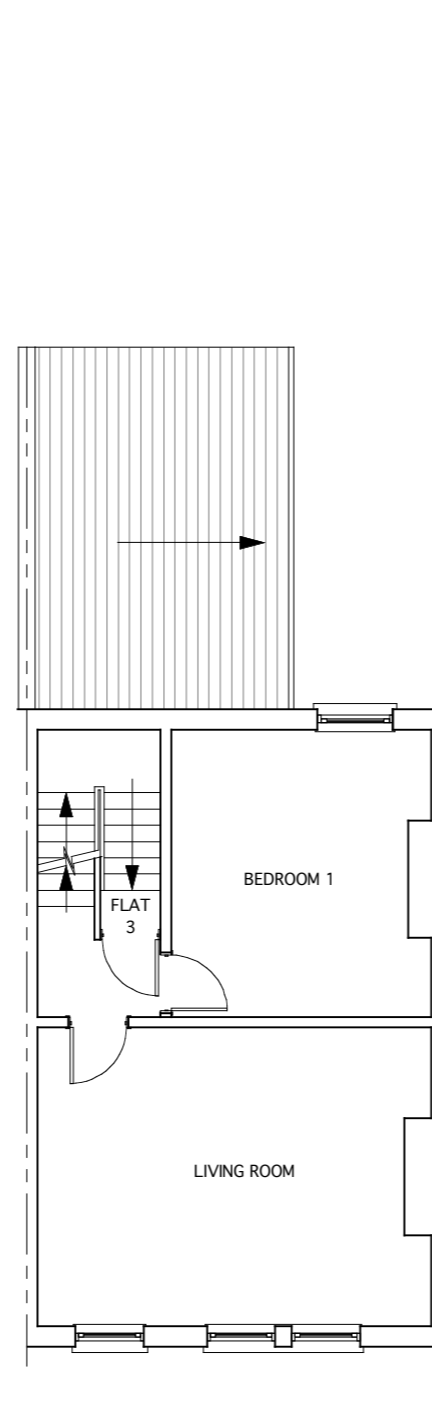


SECOND FLOOR PLAN  
NO CHANGE

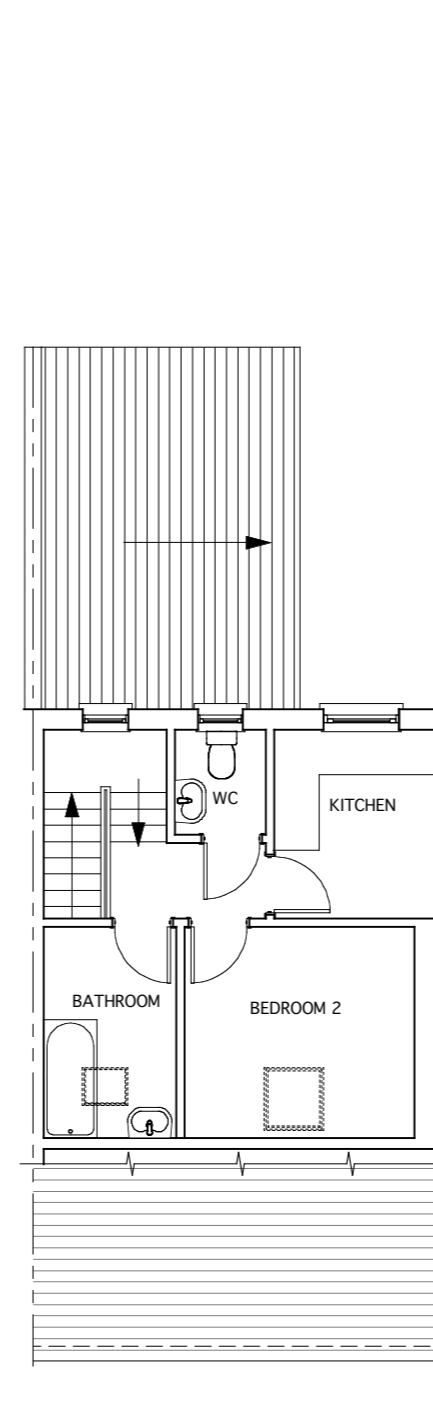

THIRD FLOOR PLAN  
NO CHANGE

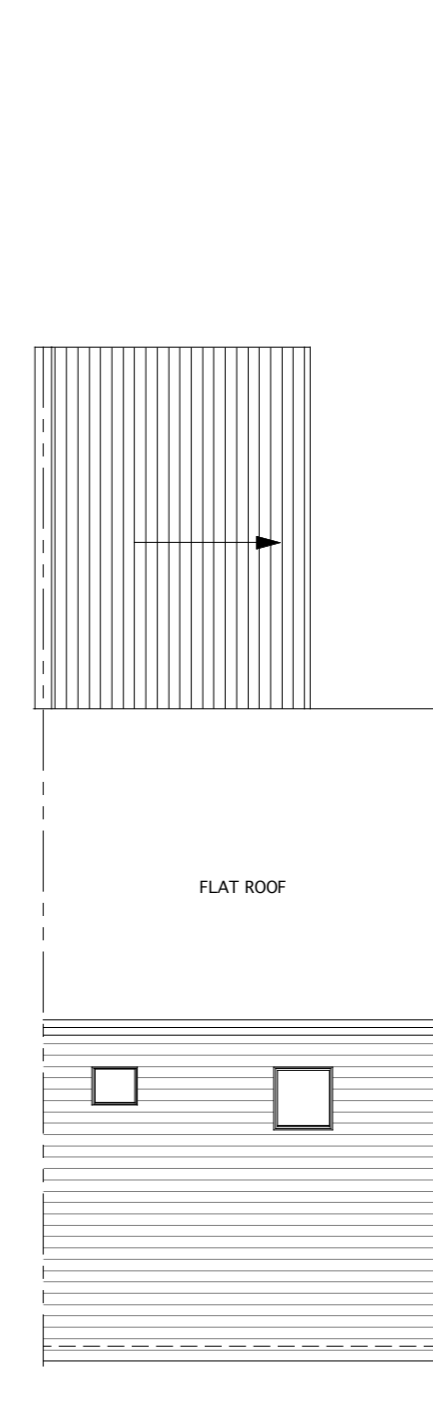

ROOF PLAN  
NO CHANGE

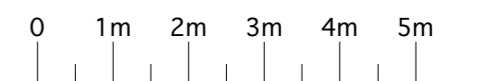

SCALE 1:100

Client  
**MR ARUN MISRA**  
122 NORTHUMBERLAND ROAD  
HARROW, MIDDLESEX HA2 7RG

Project  
18 RAVELEY STREET  
FLAT No1, LONDON NW5 2HU  
(GROUND & LOWER GROUND FLOOR)

Job Title  
**SINGLE STOREY  
REAR EXTENSION  
TO FLAT No 1**

Drawing  
**EXISTING FLOOR PLANS,  
ELEVATIONS AND  
LOCATION PLAN**

Date: 20.06.16 Scale: 1:100 & 1:1250 @ A2

Job No: 18RS Drawing No: A - 100 Revision No:

ANDREAS GEORGIU t/a GIAD

Office F3, Kingsbury House  
468 Church Lane, London NW9 8UA  
Tel: 020 8200 2331  
TEL: 07956 587037  
email: andreas@giad.co.uk

ANDREAS GEORGIU t/a GIAD  
RESERVE THE COPYRIGHT ON ALL DOCUMENTS AND DRAWINGS