


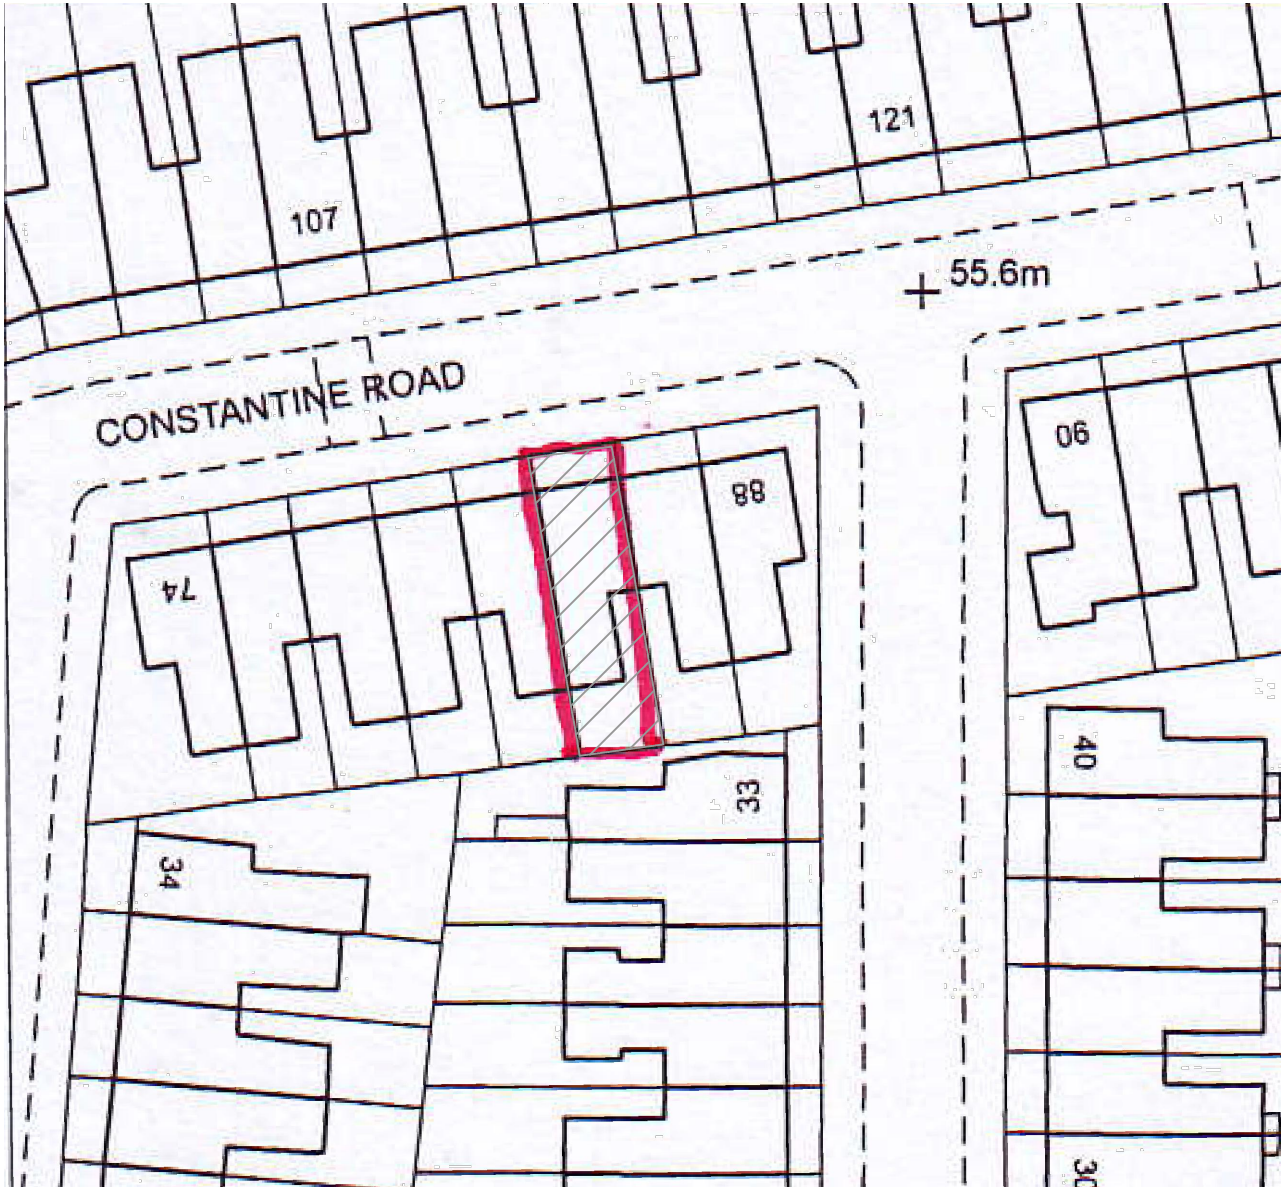


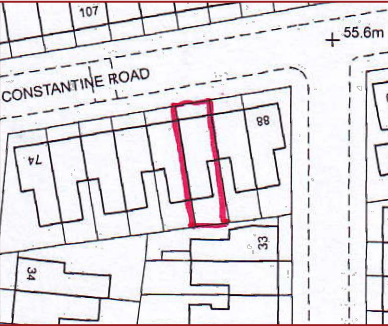

LOCATION PLAN @1:1250

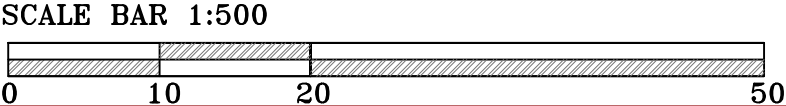

BLOCK PLAN @1:500

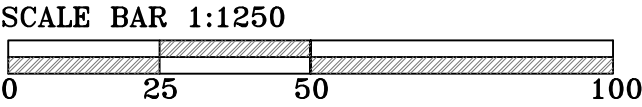

LOCATION PLAN: @1:1250

PARADIGM ARCHITECTURE & SURVEYING LTD

ADDRESS: 146 HOLLOWAY ROAD
ISLINGTON
LONDON
N7 8DD
MOBILE: 07985 599 319
07340 001 006
EMAIL: arcp Paradigm@gmail.com
WEB: www.paradigmarchitecture.co.uk



NOTES: ALL FIGURED DIMENSIONS TO BE CONFIRMED ON SITE PRIOR TO CONSTRUCTION. THE CONTENT OF THIS DRAWING OR ANY ASSOCIATED DRAWINGS AND/OR DOCUMENTS ARE SUBJECT TO COPYRIGHT AND SHOULD NOT BE COPIED, REPRODUCED, RETAINED OR DISCLOSED TO ANY UN-AUTHORISED PARTY WITHOUT WRITTEN APPROVAL FROM PARADIGM ARCHITECTURE & SURVEYING LTD. WHERE NEW WORK IS ON/NEAR A BOUNDARY LINE/PARTY WALL THE RELEVANT NOTICES TO THE ADJOINING PROPERTY/LAND OWNER IN ACCORDANCE WITH 'PARTY WALL ETC ACT 1996'.

ADDRESS: 31 THE GLADE, WOODFORD, REDBRIDGE
LONDON, IG8 0QA

PROJECT: FIRST FLOOR SIDE EXTENSION WITH PART TWO STOREY REAR EXTENSION AT 5M ON THE GROUND AND 4.5M ON FIRST FLOOR TO ACCOMMODATE EXTRA LIVING SPACE

TITLE: LOCATION AND BLOCK PLAN
APP TYPE: HOUSEHOLDER PLANNING
DRAWN: S.A. SCALE: 1:1250&1:500@A3
CLIENT: JOSH GREEN DATE: 13/06/2016
REVISION:

JOB REF: 028-2016-PA-JG PAGE NO: 01/05
THIS DRAWING AND THE CONTENT OF THIS DRAWING ARE UNDER THE COPYRIGHT OF PARADIGM ARCHITECTURE & SURVEYING LTD AND MAY NOT BE REPRODUCED WITHOUT PRIOR WRITTEN CONSENT

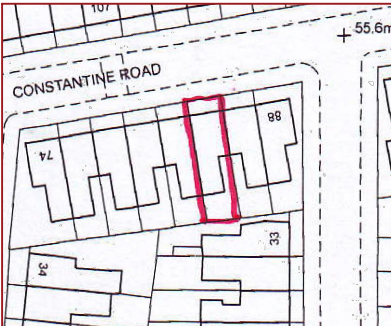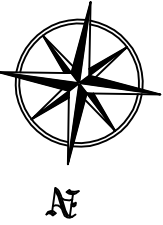

LOCATION PLAN: @1:1250

PARADIGM ARCHITECTURE & SURVEYING LTD

ADDRESS: 146 HOLLOWAY ROAD
ISLINGTON
LONDON
N7 8DD

MOBILE: 07985 599 319

EMAIL: arcparadigm@gmail.com

WEB: www.paradigmarchitecture.co.uk

NOTES: ALL FIGURED DIMENSIONS TO BE CONFIRMED ON SITE PRIOR TO CONSTRUCTION. THE CONTENT OF THIS DRAWING OR ANY ASSOCIATED DRAWINGS AND/OR DOCUMENTS ARE SUBJECT TO COPYRIGHT AND SHOULD NOT BE COPIED, REPRODUCED, RETAINED OR DISCLOSED TO ANY UN-AUTHORISED PARTY WITHOUT WRITTEN APPROVAL FROM PARADIGM ARCHITECTURE & SURVEYING LTD. WHERE NEW WORK IS ON/NEAR A BOUNDARY LINE/PARTY WALL THE PROPERTY OWNER IS TO SERVE ALL RELEVANT NOTICES TO THE ADJOINING PROPERTY/LAND OWNER IN ACCORDANCE WITH 'PARTY WALL ETC ACT 1996'.

ADDRESS: 84 CONSTANTINE ROAD, CAMDEN, LONDON
NW3 2LX

PROJECT: RETENTION OF ROOF DORMER VARYING FROM APPROVED PLANS. ROOF DORMER LARGER WITH AMENDED REAR WINDOWS.

TITLE: FLOOR PLANS

APP TYPE: RETROSPECTIVE PLANNING


DRAWN: S.A. **SCALE:** 1:50@A3

CLIENT: ALEX **DATE:** 13/06/2016


REVISION:

JOB REF: 007-2016-CA-AS **PAGE NO:** 02/05

THIS DRAWING AND THE CONTENT OF THIS DRAWING ARE UNDER THE COPYRIGHT OF PARADIGM ARCHITECTURE & SURVEYING LTD AND MAY NOT BE REPRODUCED WITHOUT PRIOR WRITTEN CONSENT

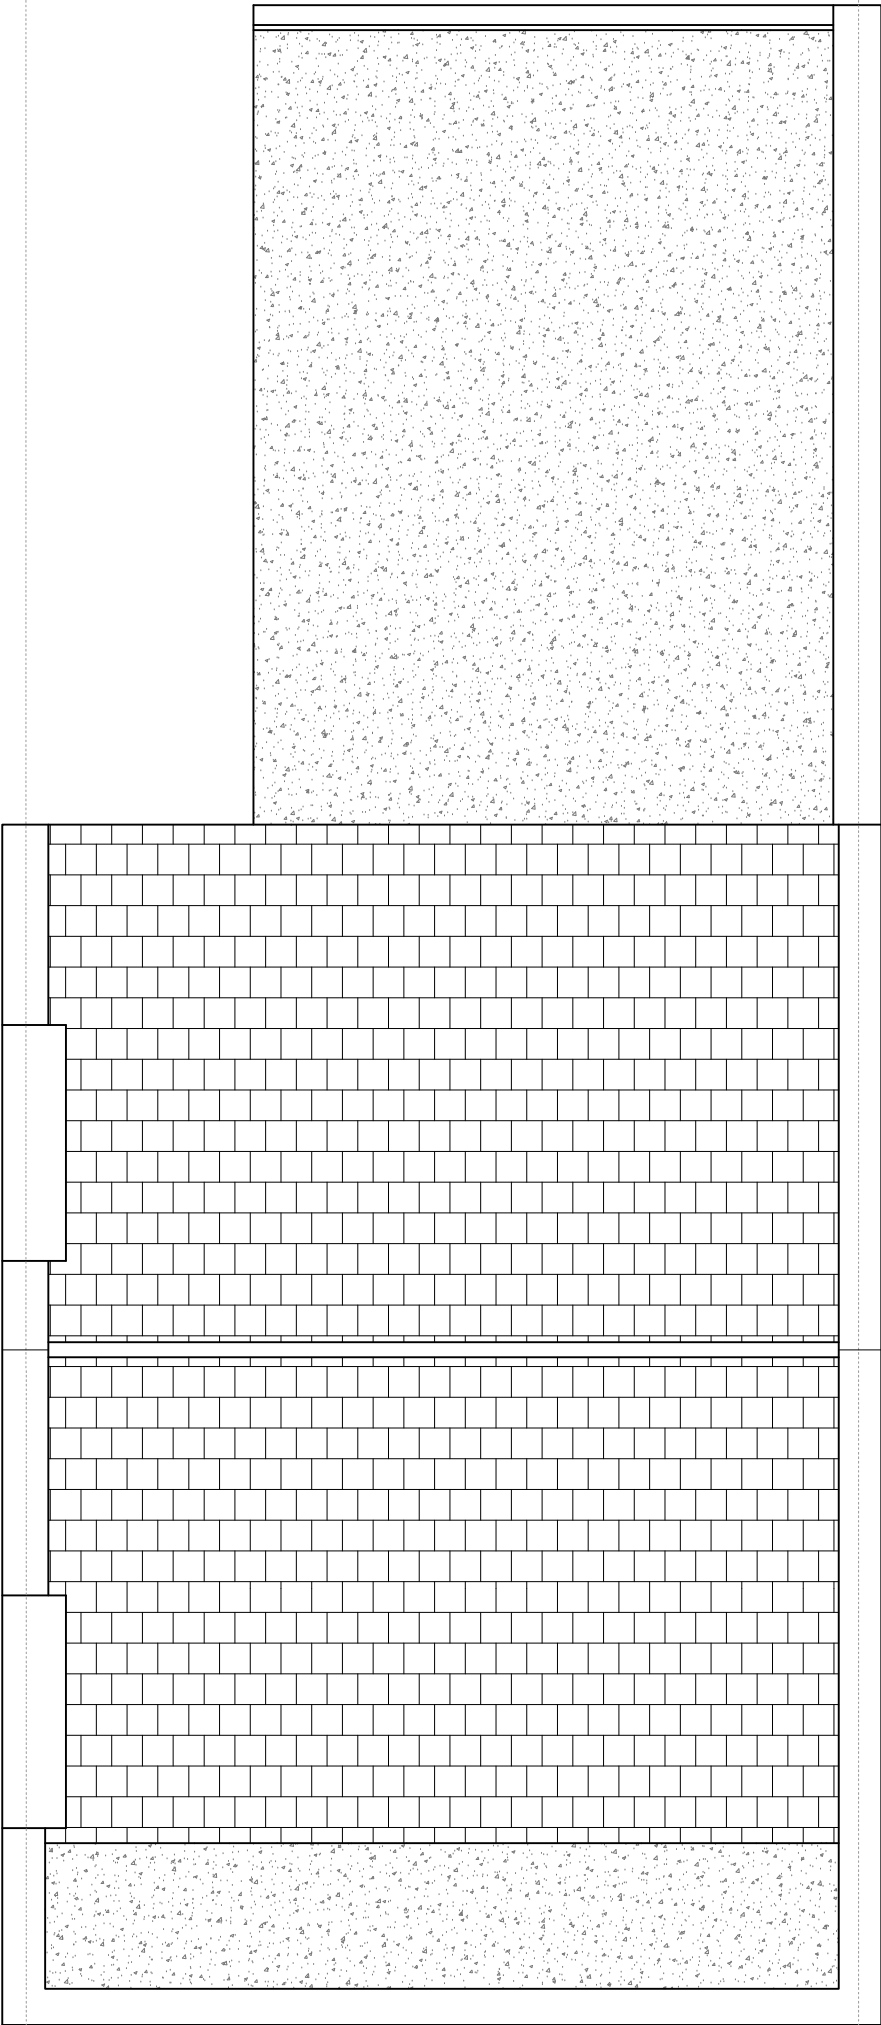



ROOF PLAN [AS PRE-EXISTING]

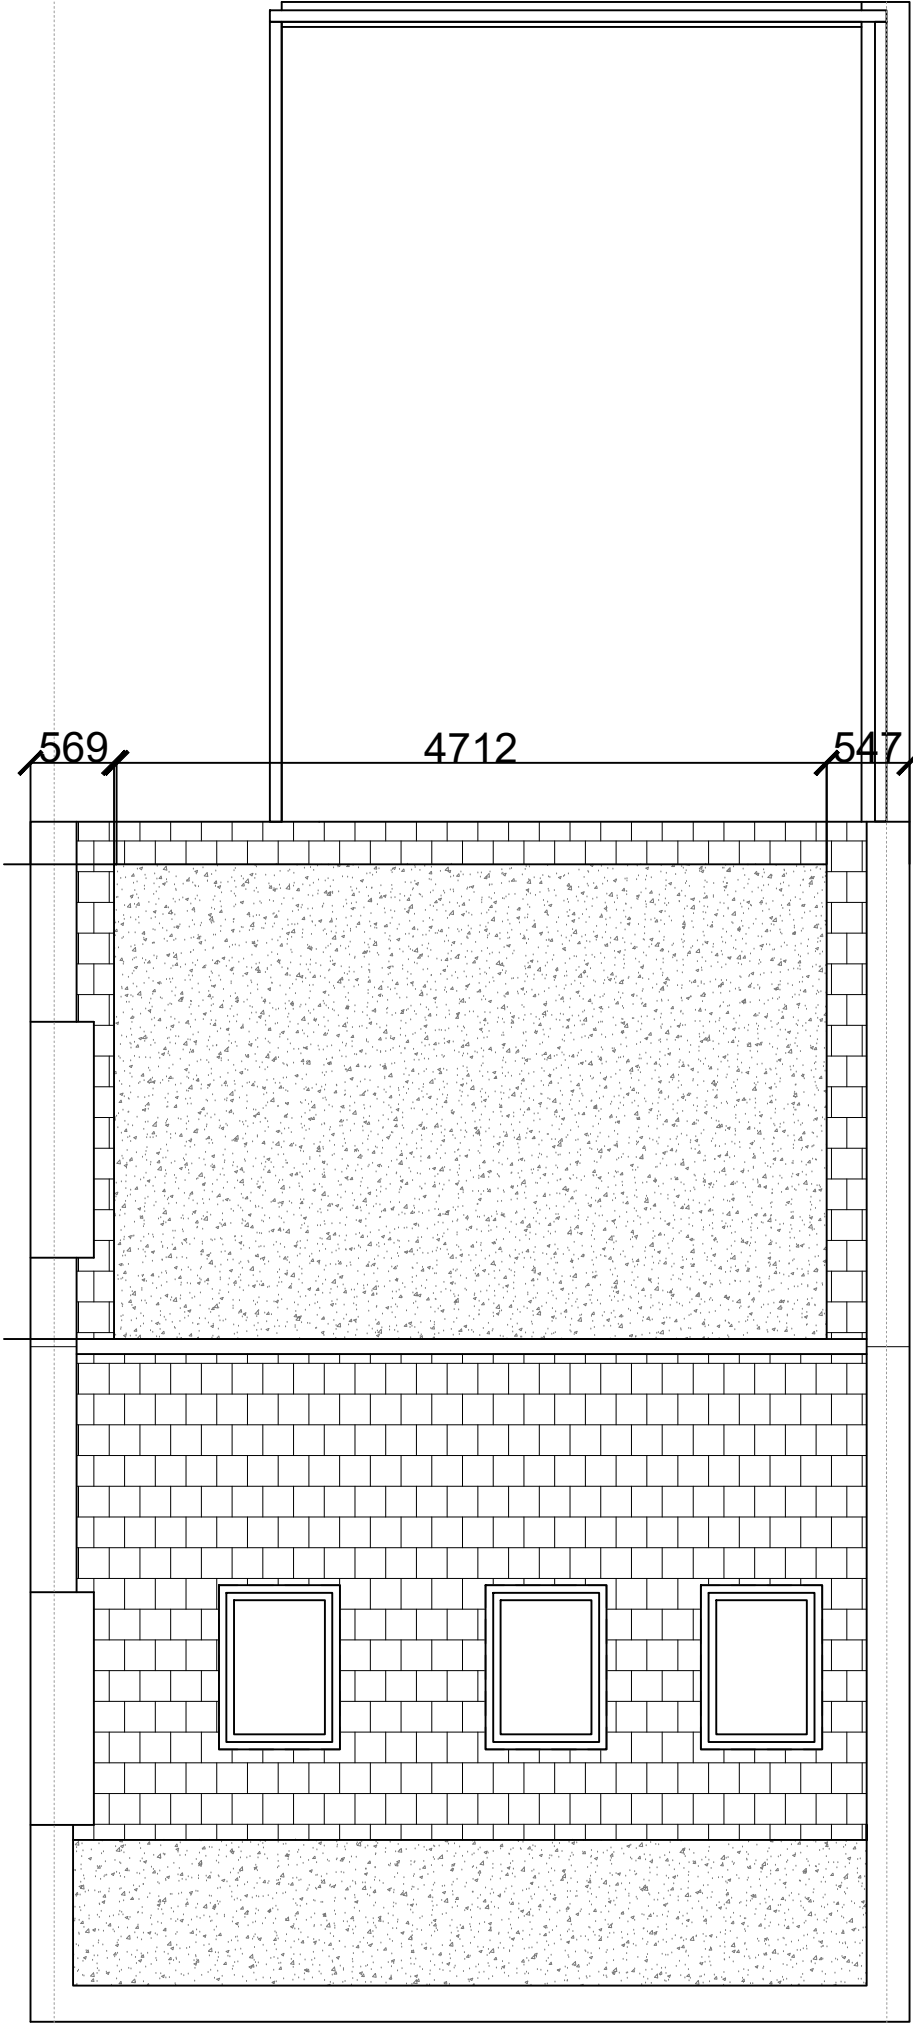


ROOF PLAN [AS EXISTING]

SCALE BAR 1:50

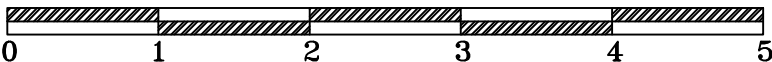


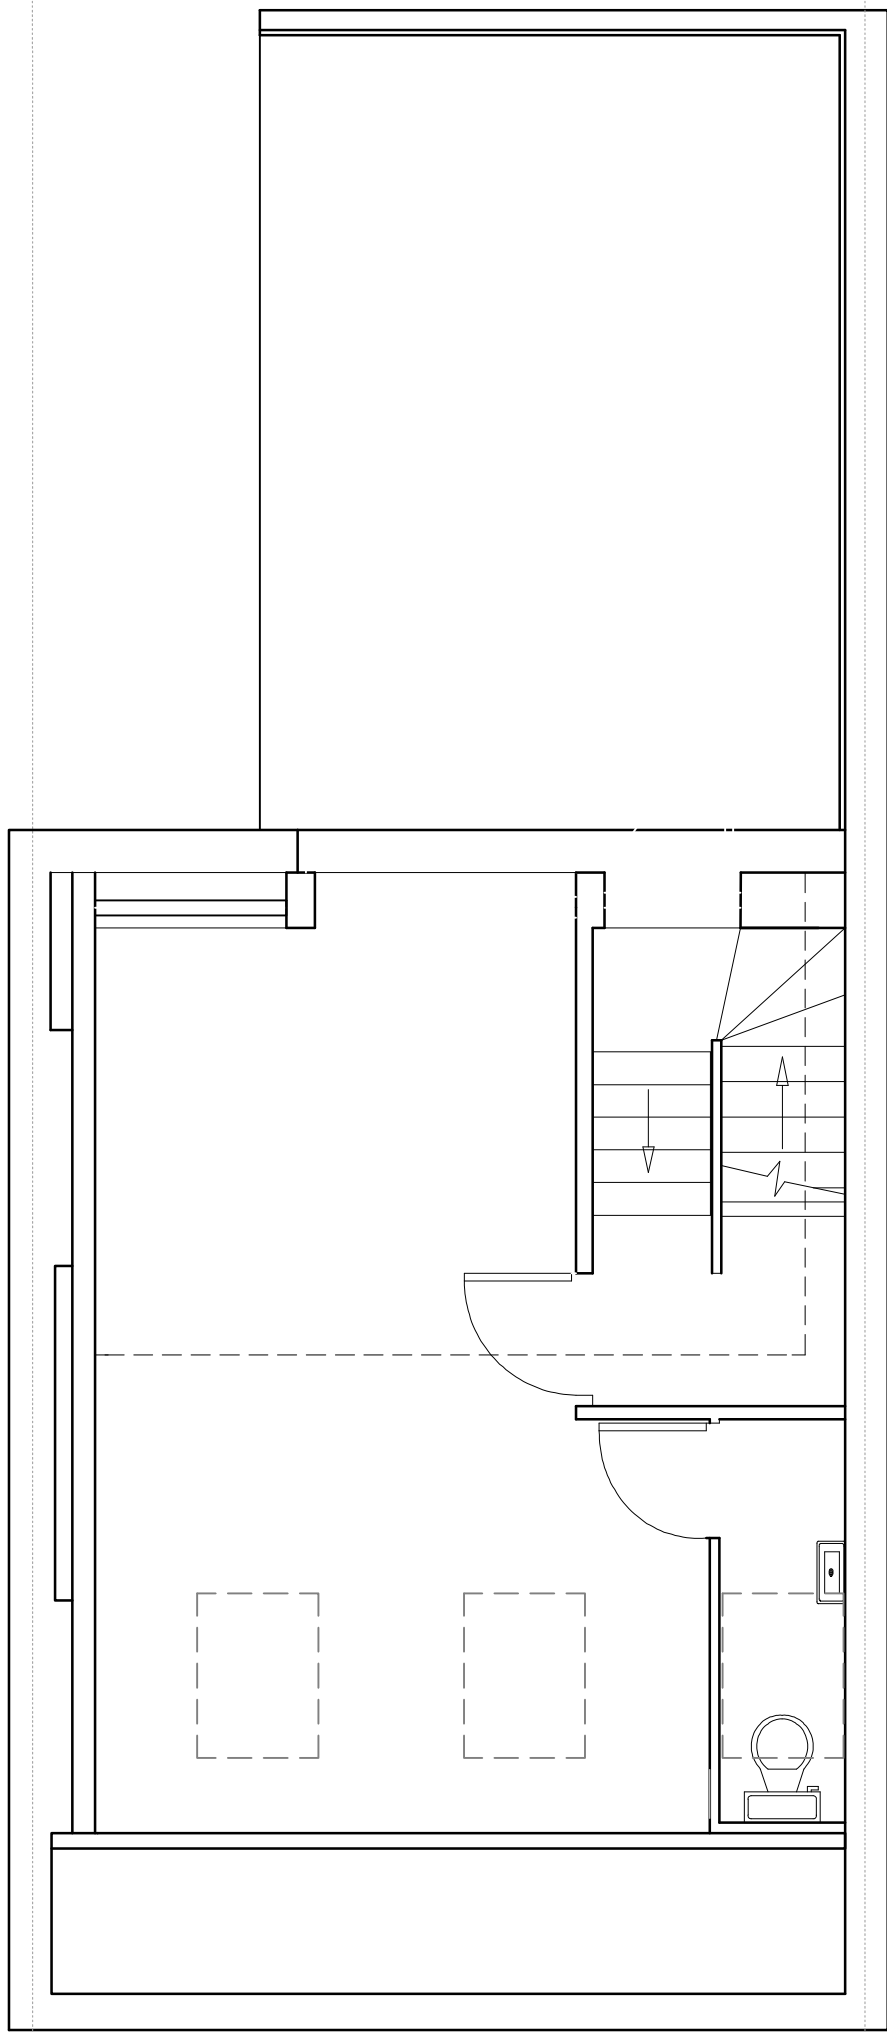


LOFT FLOOR PLAN [AS EXISTING]

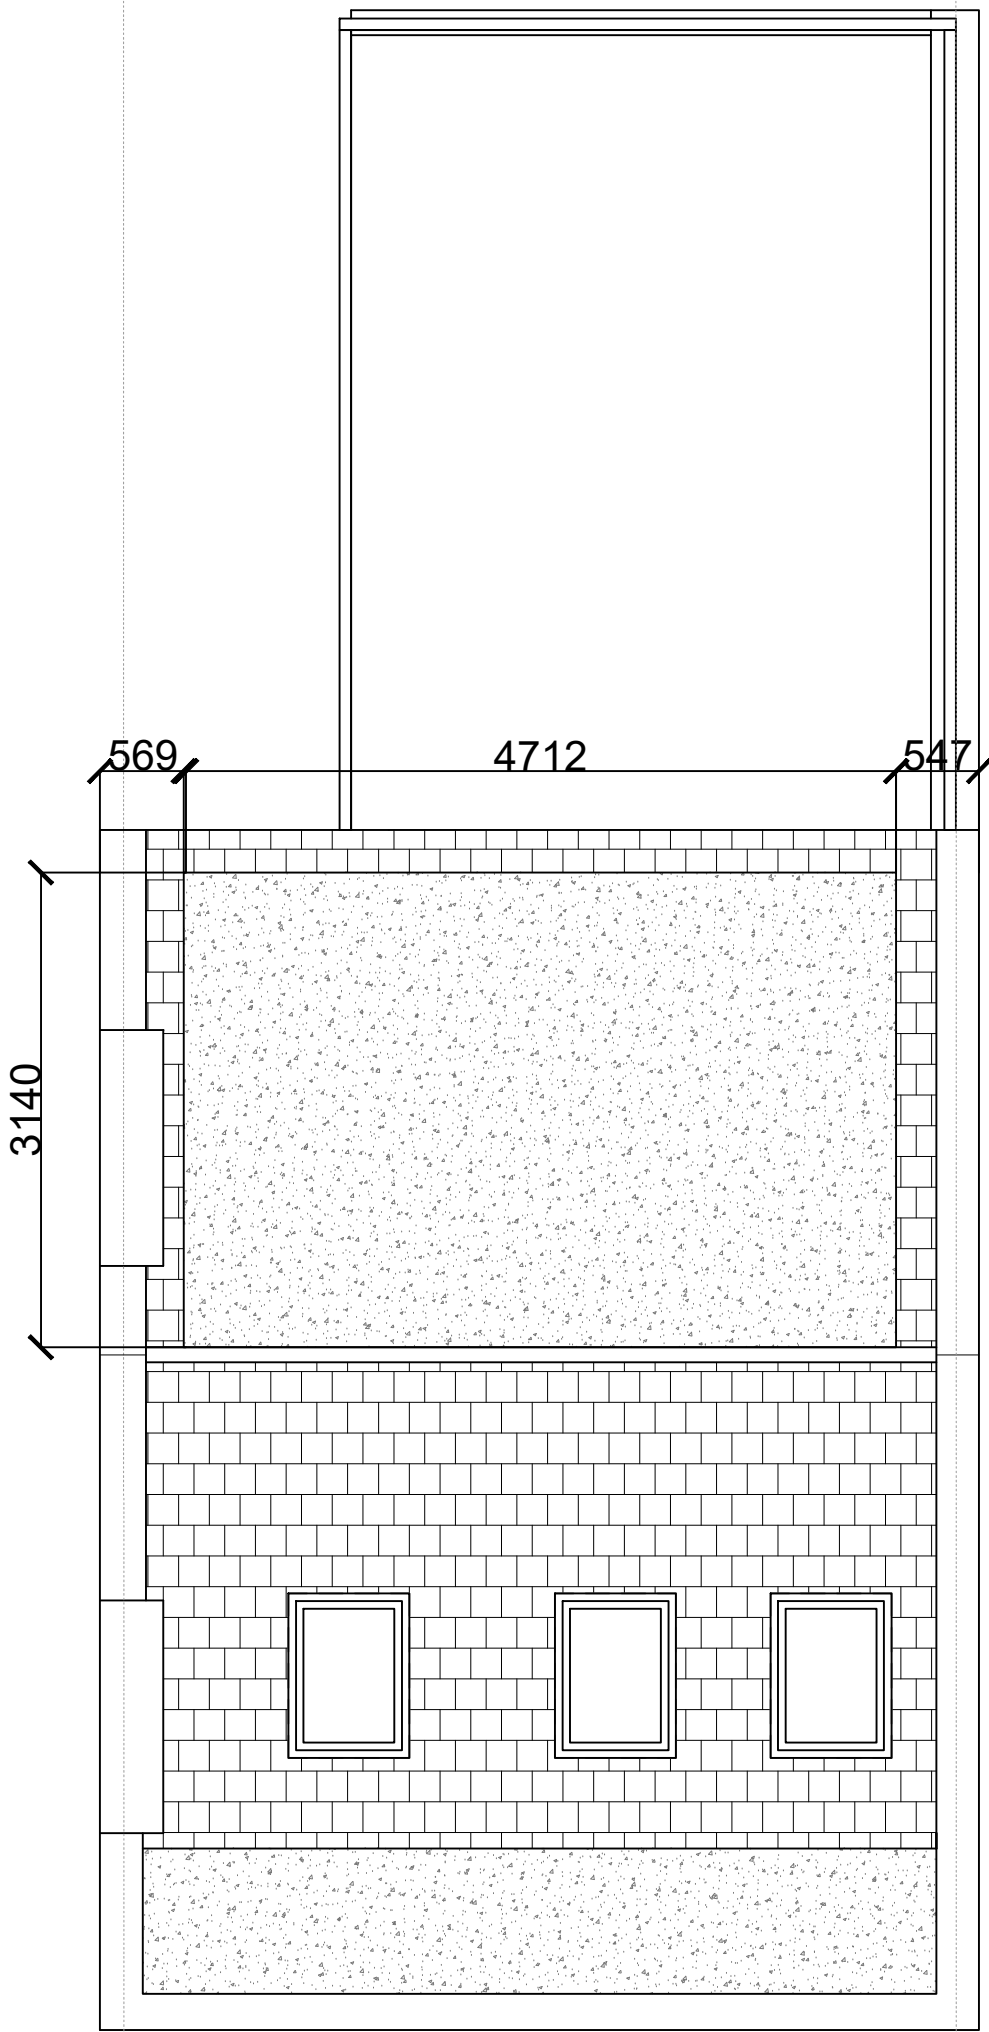

ROOF PLAN [AS EXISTING]

SCALE BAR 1:50

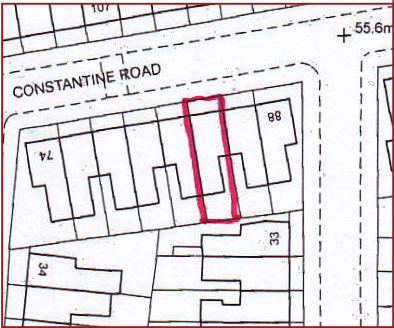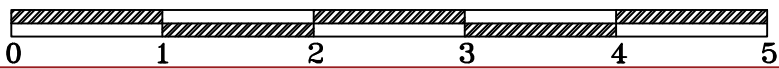

LOCATION PLAN: @1:1250

PARADIGM ARCHITECTURE & SURVEYING LTD

ADDRESS: 146 HOLLOWAY ROAD
ISLINGTON
LONDON
N7 8DD

MOBILE: 07985 599 319

EMAIL: arcparadigm@gmail.com

WEB: www.paradigmarchitecture.co.uk

NOTES: ALL FIGURED DIMENSIONS TO BE CONFIRMED ON SITE PRIOR TO CONSTRUCTION. THE CONTENT OF THIS DRAWING OR ANY ASSOCIATED DRAWINGS AND/OR DOCUMENTS ARE SUBJECT TO COPYRIGHT AND SHOULD NOT BE COPIED, REPRODUCED, RETAINED OR DISCLOSED TO ANY UN-AUTHORISED PARTY WITHOUT WRITTEN APPROVAL FROM PARADIGM ARCHITECTURE & SURVEYING LTD. WHERE NEW WORK IS ON/NEAR A BOUNDARY LINE/PARTY WALL THE PROPERTY OWNER IS TO SERVE ALL RELEVANT NOTICES TO THE ADJOINING PROPERTY/LAND OWNER IN ACCORDANCE WITH 'PARTY WALL ETC ACT 1996'.

ADDRESS: 84 CONSTANTINE ROAD, CAMDEN, LONDON
NW3 2LX

PROJECT: RETENTION OF ROOF DORMER VARYING FROM APPROVED PLANS. ROOF DORMER, LARGER WITH AMENDED REAR WINDOWS.

TITLE: FLOOR PLANS

APP TYPE: RETROSPECTIVE PLANNING

DRAWN: S.A **SCALE:** 1:50@A3

CLIENT: ALEX **DATE:** 13/06/2016

REVISION:

JOB REF: 007-2016-CA-AS **PAGE NO:** 03/05

THIS DRAWING AND THE CONTENT OF THIS DRAWING ARE UNDER THE COPYRIGHT OF PARADIGM ARCHITECTURE & SURVEYING LTD AND MAY NOT BE REPRODUCED WITHOUT PRIOR WRITTEN CONSENT




FRONT ELEVATION
[AS PRE-EXISTING]



REAR ELEVATION
[AS PRE-EXISTING]

SCALE BAR 1:50

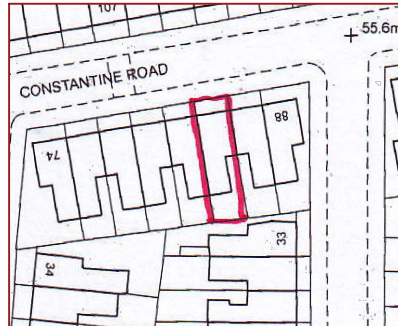

LOCATION PLAN: @1:1250

PARADIGM ARCHITECTURE & SURVEYING LTD

ADDRESS: 146 HOLLOWAY ROAD
ISLINGTON
LONDON
N7 8DD

MOBILE: 07985 599 319

EMAIL: arcp Paradigm@gmail.com

WEB: www.paradigmarchitecture.co.uk

NOTES: ALL FIGURED DIMENSIONS TO BE CONFIRMED ON SITE PRIOR TO CONSTRUCTION. THE CONTENT OF THIS DRAWING OR ANY ASSOCIATED DRAWINGS AND/OR DOCUMENTS ARE SUBJECT TO COPYRIGHT AND SHOULD NOT BE COPIED, REPRODUCED, RETAINED OR DISCLOSED TO ANY UN-AUTHORISED PARTY WITHOUT WRITTEN APPROVAL FROM PARADIGM ARCHITECTURE & SURVEYING LTD. WHERE NEW WORK IS ON/NEAR A BOUNDARY LINE/PARTY WALL THE PROPERTY OWNER IS TO SERVE ALL RELEVANT NOTICES TO THE ADJOINING PROPERTY/LAND OWNER IN ACCORDANCE WITH 'PARTY WALL ETC ACT 1996'.

ADDRESS: 84 CONSTANTINE ROAD, CAMDEN, LONDON
NW3 2LX

PROJECT: RETENTION OF ROOF DORMER VARYING FROM APPROVED PLANS. ROOF DORMER, LARGER WITH AMENDED REAR WINDOWS.

TITLE: ELEVATIONS

APP TYPE: RETROSPECTIVE PLANNING

DRAWN: S.A. **SCALE:** 1:50@A3

CLIENT: ALEX **DATE:** 13/06/2016

REVISION:

JOB REF: 007-2016-CA-AS **PAGE NO:** 04/05

THIS DRAWING AND THE CONTENT OF THIS DRAWING ARE UNDER THE COPYRIGHT OF PARADIGM ARCHITECTURE & SURVEYING LTD AND MAY NOT BE REPRODUCED WITHOUT PRIOR WRITTEN CONSENT




FRONT ELEVATION
[AS PRE-EXISTING]



REAR ELEVATION
[AS PRE-EXISTING]

SCALE BAR 1:50

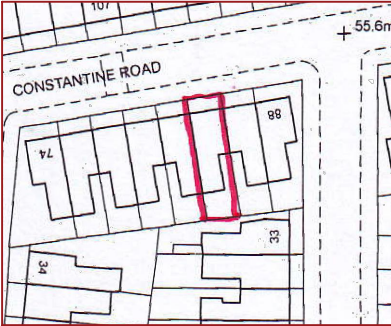

LOCATION PLAN: @1:1250

PARADIGM ARCHITECTURE & SURVEYING LTD

ADDRESS: 146 HOLLOWAY ROAD
ISLINGTON
LONDON
N7 8DD

MOBILE: 07985 599 319

EMAIL: arcp Paradigm@gmail.com

WEB: www.paradigmarchitecture.co.uk

NOTES: ALL FIGURED DIMENSIONS TO BE CONFIRMED ON SITE PRIOR TO CONSTRUCTION. THE CONTENT OF THIS DRAWING OR ANY ASSOCIATED DRAWINGS AND/OR DOCUMENTS ARE SUBJECT TO COPYRIGHT AND SHOULD NOT BE COPIED, REPRODUCED, RETAINED OR DISCLOSED TO ANY UN-AUTHORISED PARTY WITHOUT WRITTEN APPROVAL FROM PARADIGM ARCHITECTURE & SURVEYING LTD. WHERE NEW WORK IS ON/NEAR A BOUNDARY LINE/PARTY WALL THE PROPERTY OWNER IS TO SERVE ALL RELEVANT NOTICES TO THE ADJOINING PROPERTY/LAND OWNER IN ACCORDANCE WITH 'PARTY WALL ETC ACT 1996'.

ADDRESS: 84 CONSTANTINE ROAD, CAMDEN, LONDON
NW3 2LX

PROJECT: RETENTION OF ROOF DORMER VARYING FROM APPROVED PLANS. ROOF DORMER LARGER WITH AMENDED REAR WINDOWS.

TITLE: ELEVATIONS

APP TYPE: RETROSPECTIVE PLANNING

DRAWN: S.A SCALE: 1:50@A3

CLIENT: ALEX DATE: 13/06/2016

REVISION:

JOB REF: 007-2016-CA-AS PAGE NO: 05/05

THIS DRAWING AND THE CONTENT OF THIS DRAWING ARE UNDER THE COPYRIGHT OF PARADIGM ARCHITECTURE & SURVEYING LTD AND MAY NOT BE REPRODUCED WITHOUT PRIOR WRITTEN CONSENT