
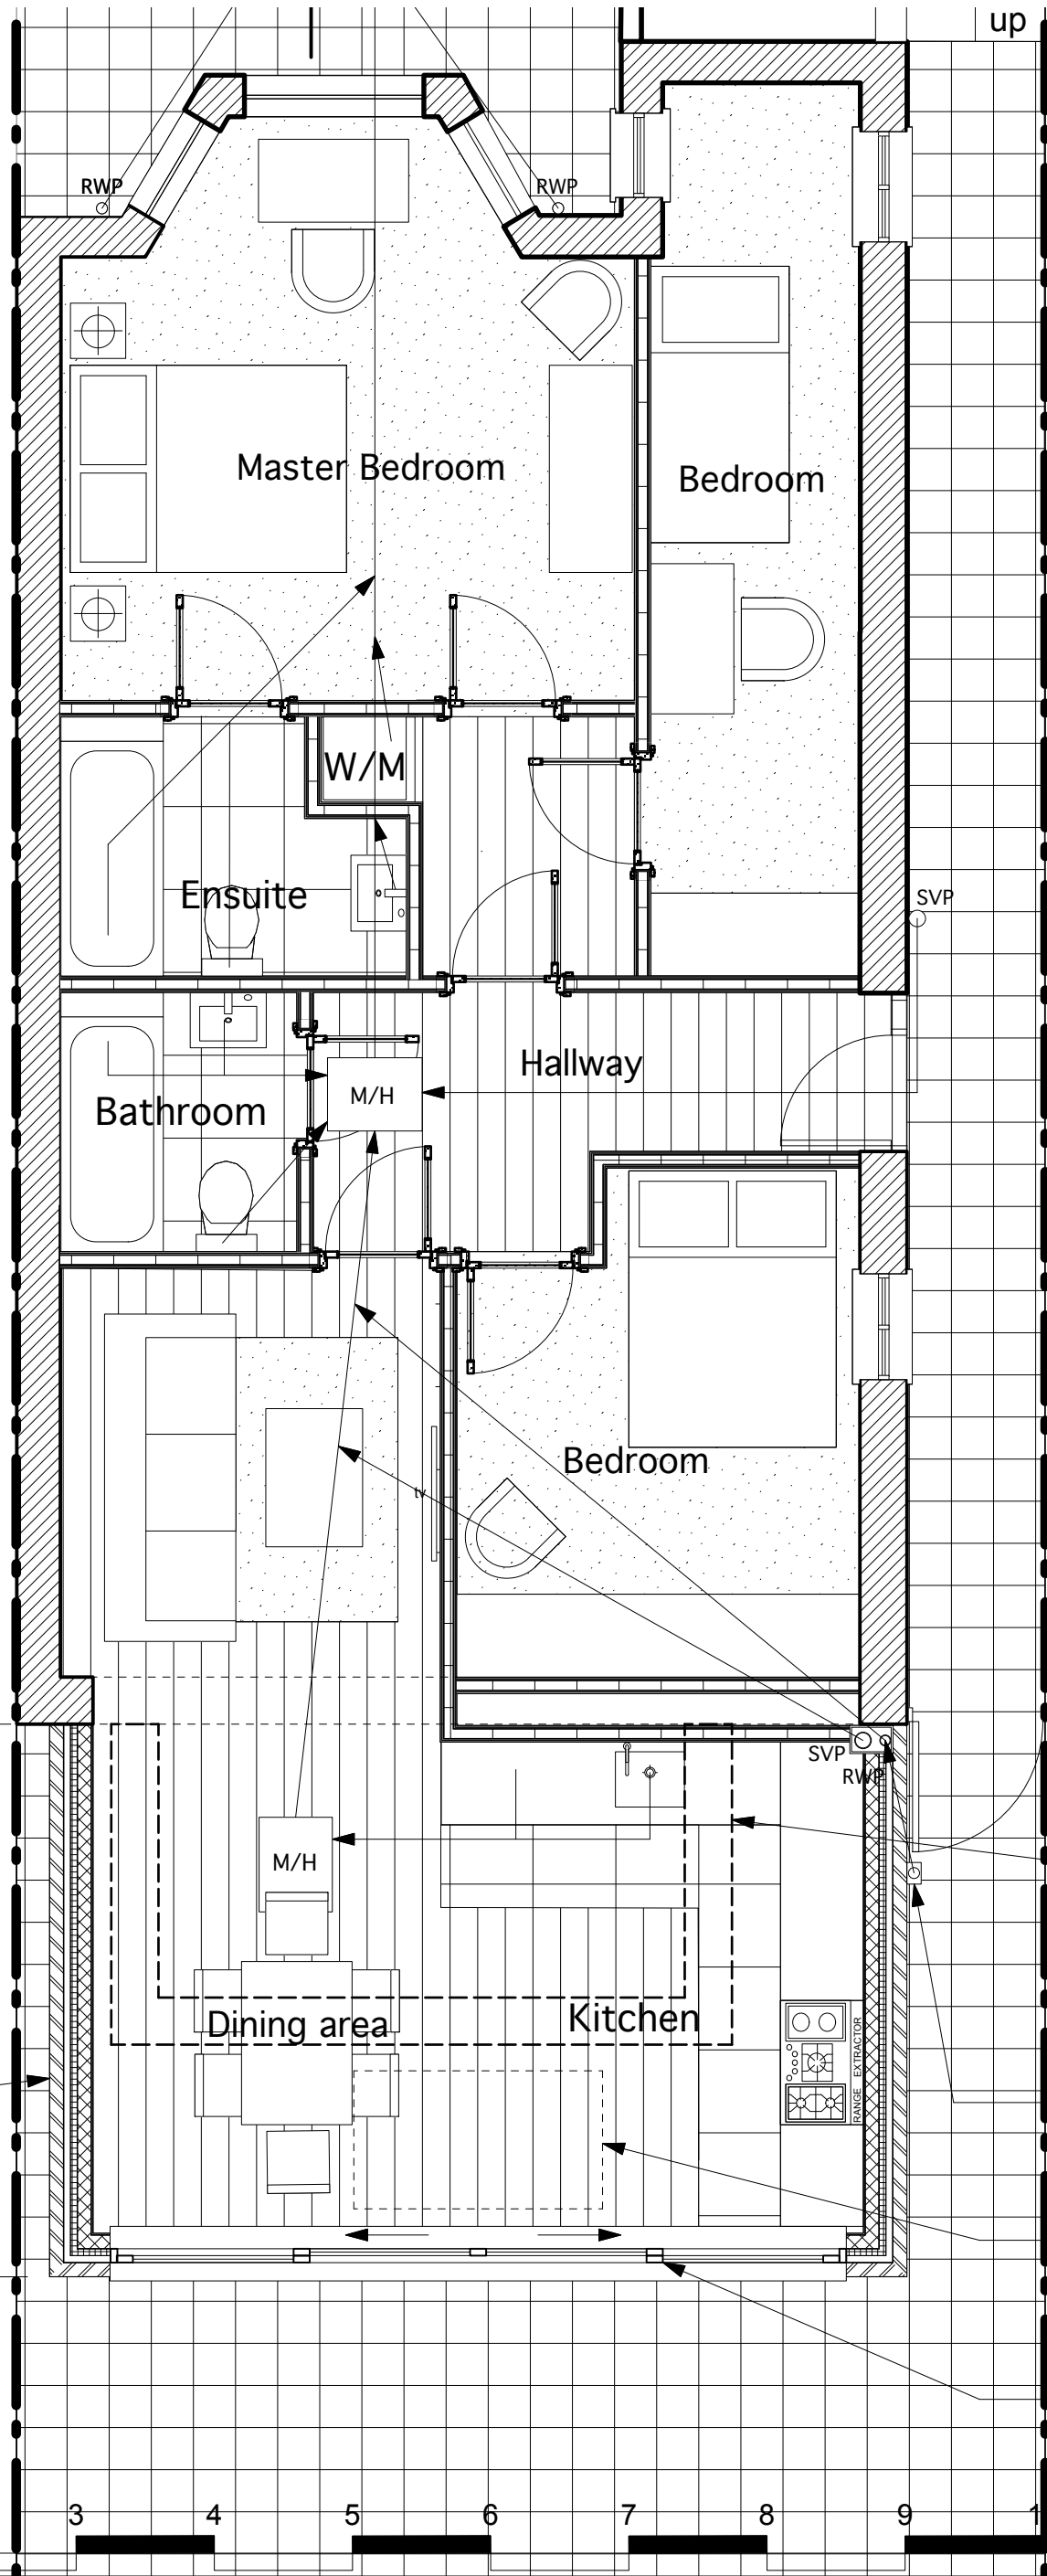


DO NOT SCALE THIS DRAWING

ALL DIMENSIONS AND LEVELS TO BE VERIFIED ON SITE BY CONTRACTOR PRIOR TO COMMENCEMENT OF WORKS

ANY DISCREPANCIES OR AMBIGUITIES TO BE REPORTED IMMEDIATELY TO DA PRATO DESIGN PRIOR TO CONSTRUCTION OR FABRICATION


DRAWINGS TO BE READ IN CONJUNCTION WITH RELEVANT ENGINEER'S DRAWINGS

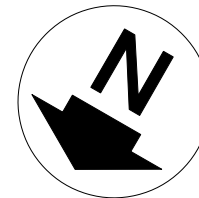

- Outline of existing structure above
- New PVC RWP and associated hopper, to existing drainage connection
- Outline of proposed rooflight above - 1800 x 1000mm
- New double glazed, trickle ventilated aluminium doors / windows - colour tbc

Brickwork to match existing

Revisions
A - Dimensions added, extension shortened to 4m
21/06/2016

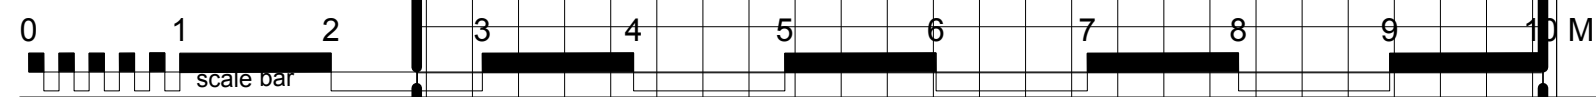

planning

<p>www.dapratodesign.com</p> <p>Architectural Design Consultants 32 Bloomsbury Street, London WC1B 3QJ E-mail: info@dapratodesign.com Mob: 07958478063</p>	<p>PROJECT</p> <p>Garden Flat, 98a Goldhurst Terrace, London NW6 3HS</p>	DRAWING TITLE		DRAWING NUMBER	
		<p>General Arrangement Proposed Ground Floor Plan</p>		<p>1602/P/050</p>	
		SCALE	DATE	REVISION	
		1:50@A3	FEB. 2016	A	