


DO NOT SCALE THIS DRAWING

ALL DIMENSIONS AND LEVELS TO BE VERIFIED ON SITE BY CONTRACTOR PRIOR TO COMMENCEMENT OF WORKS

ANY DISCREPANCIES OR AMBIGUITIES TO BE REPORTED IMMEDIATELY TO DA PRATO DESIGN PRIOR TO CONSTRUCTION OR FABRICATION

DRAWINGS TO BE READ IN CONJUNCTION WITH RELEVANT ENGINEER'S DRAWINGS

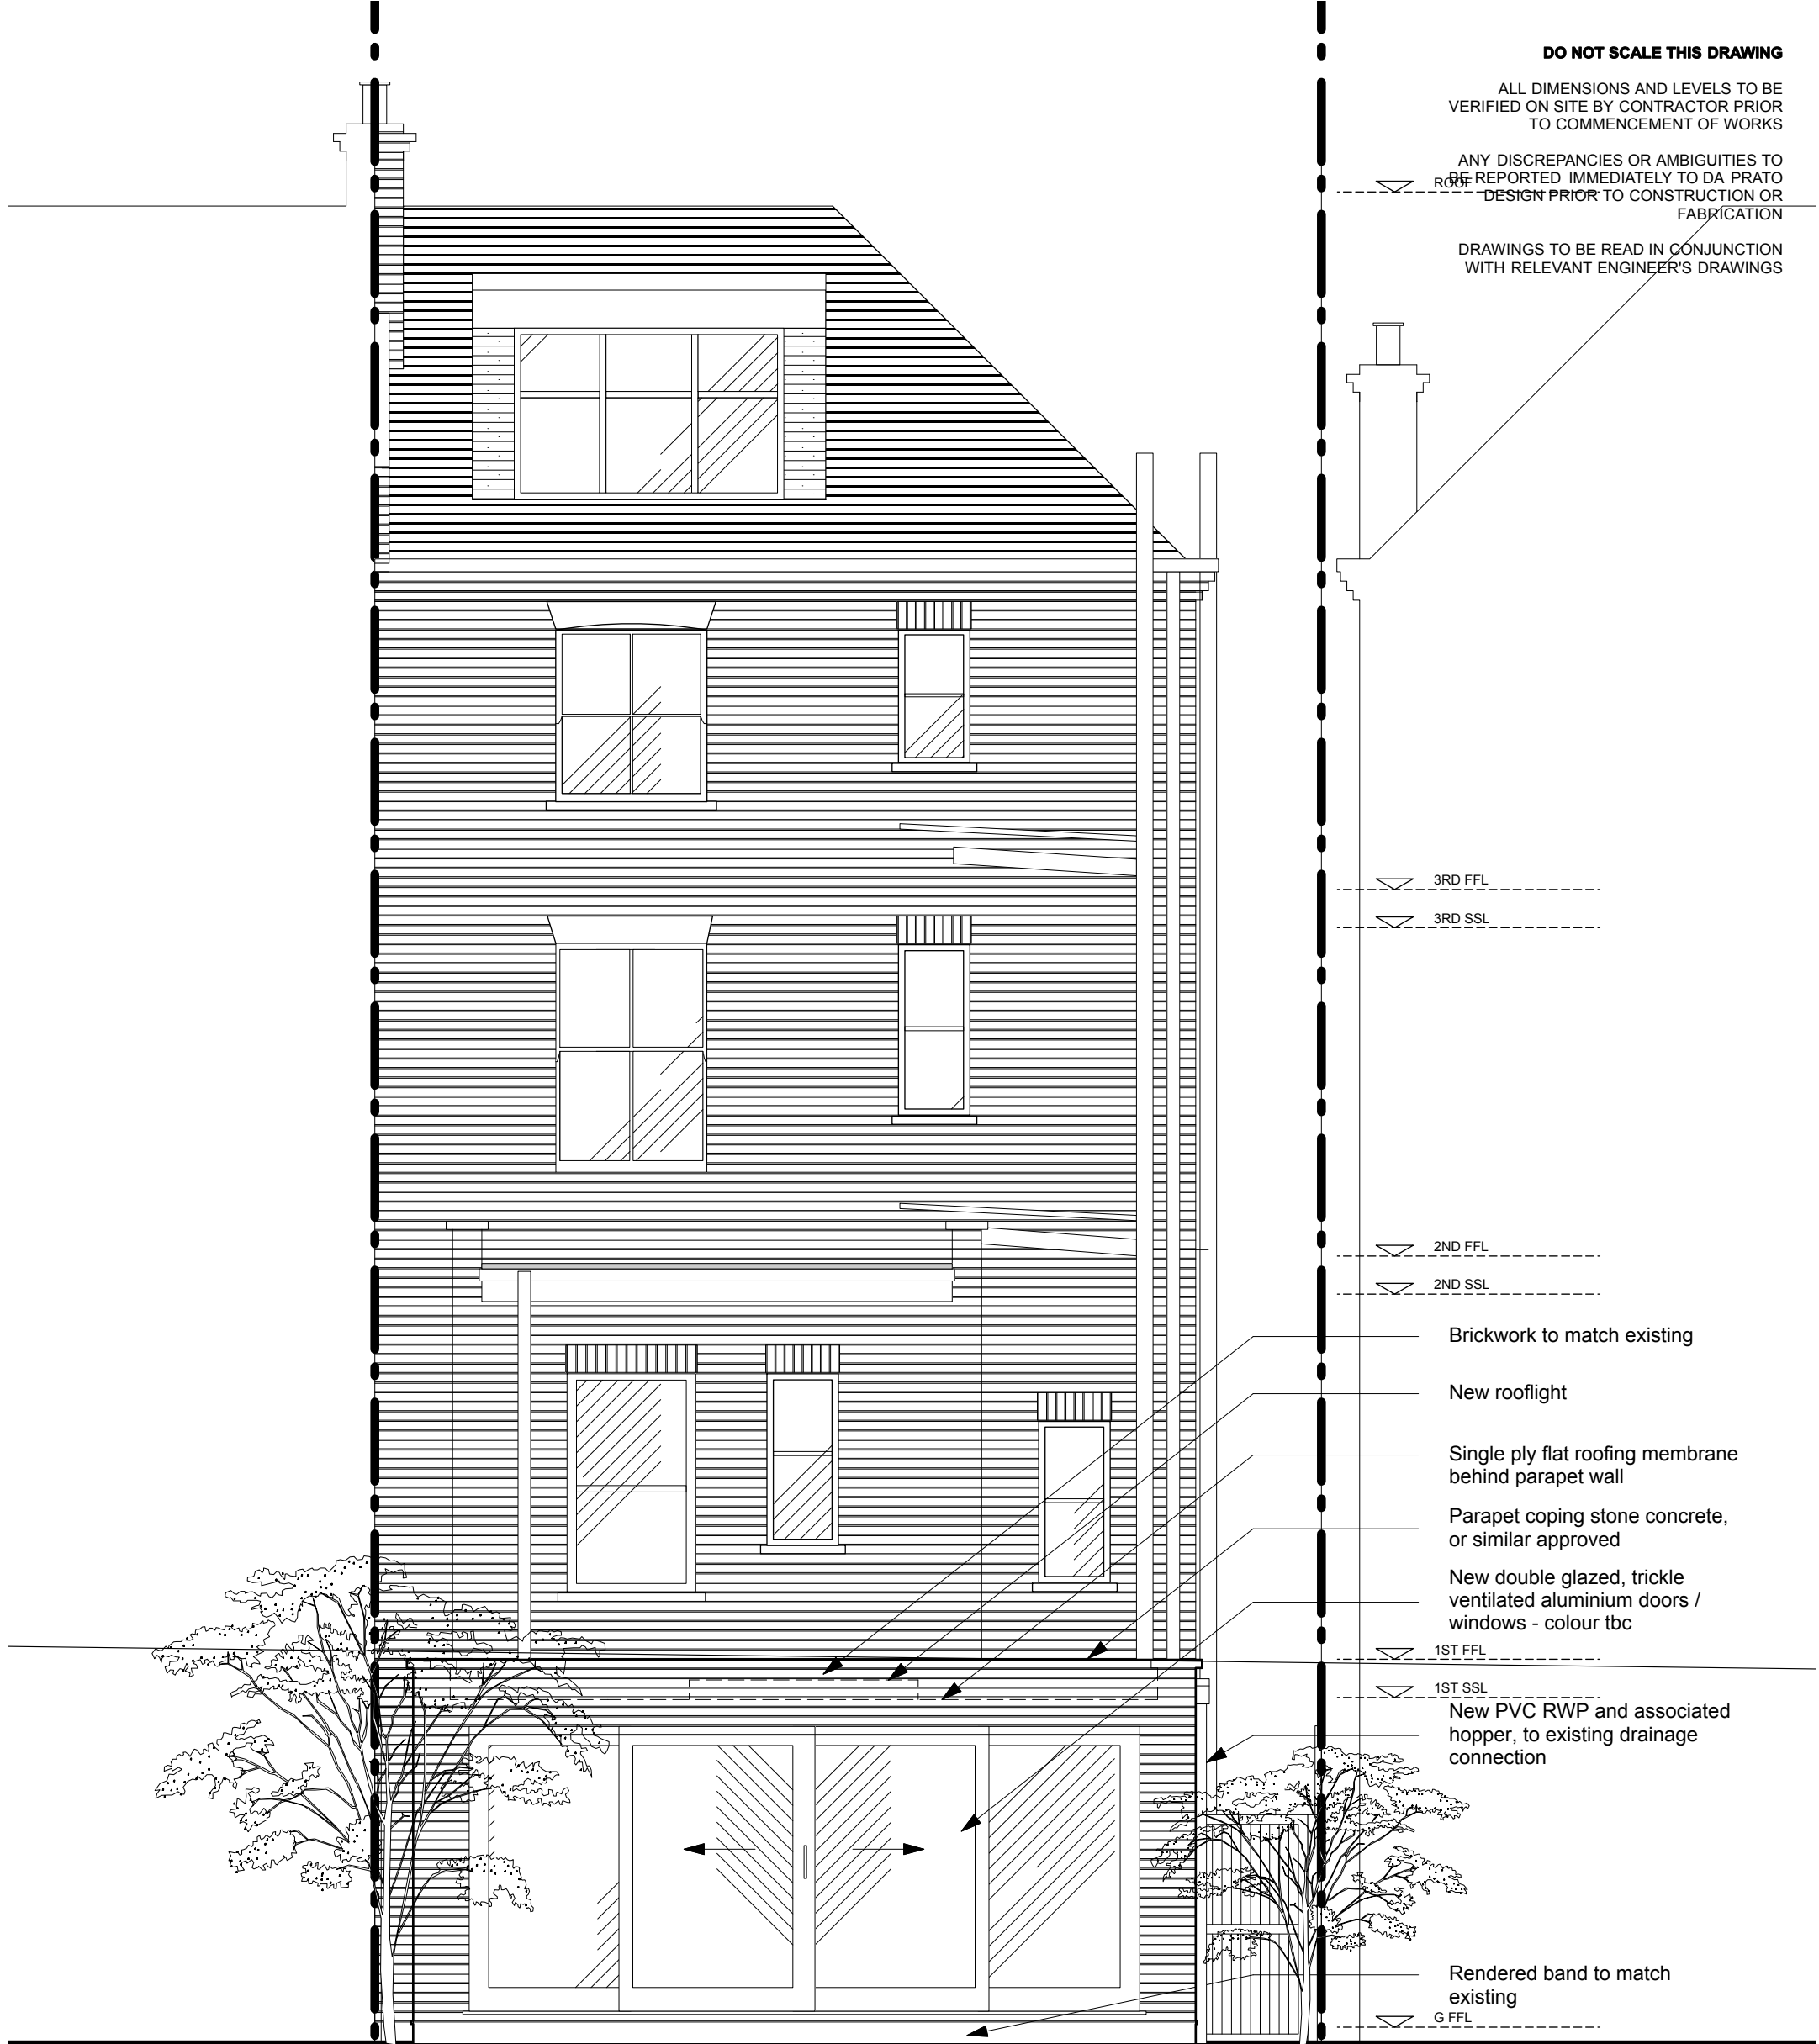

Brickwork to match existing

New rooflight

Single ply flat roofing membrane behind parapet wall

Parapet coping stone concrete, or similar approved

New double glazed, trickle ventilated aluminium doors / windows - colour tbc

1ST FFL

1ST SSL

New PVC RWP and associated hopper, to existing drainage connection

Rendered band to match existing

G FFL

@ SSL

Revisions
A - Rooflight shortened
21/06/2016



Site

planning

<p>daprato design</p> <p>Architectural Design Consultants 32 Bloomsbury Street, London WC1B 3QJ E-mail: info@daprato.design.com Mob: 07958478063</p> <p>www.daprato.design.com</p>	<p>PROJECT</p> <p>Garden Flat, 98a Goldhurst Terrace, London NW6 3HS</p>	<p>DRAWING TITLE</p> <p>General Arrangement Proposed Rear Elevation</p>	DRAWING NUMBER		
			1602/P/054		
			SCALE	DATE	REVISION
			1:50@A3	FEB. 2016	A