


PROPOSED NORTH EAST ELEVATION
SCALE 1:100@A3 PA-02

PROPOSED NORTH WEST ELEVATION
SCALE 1:100@A3 PA-02

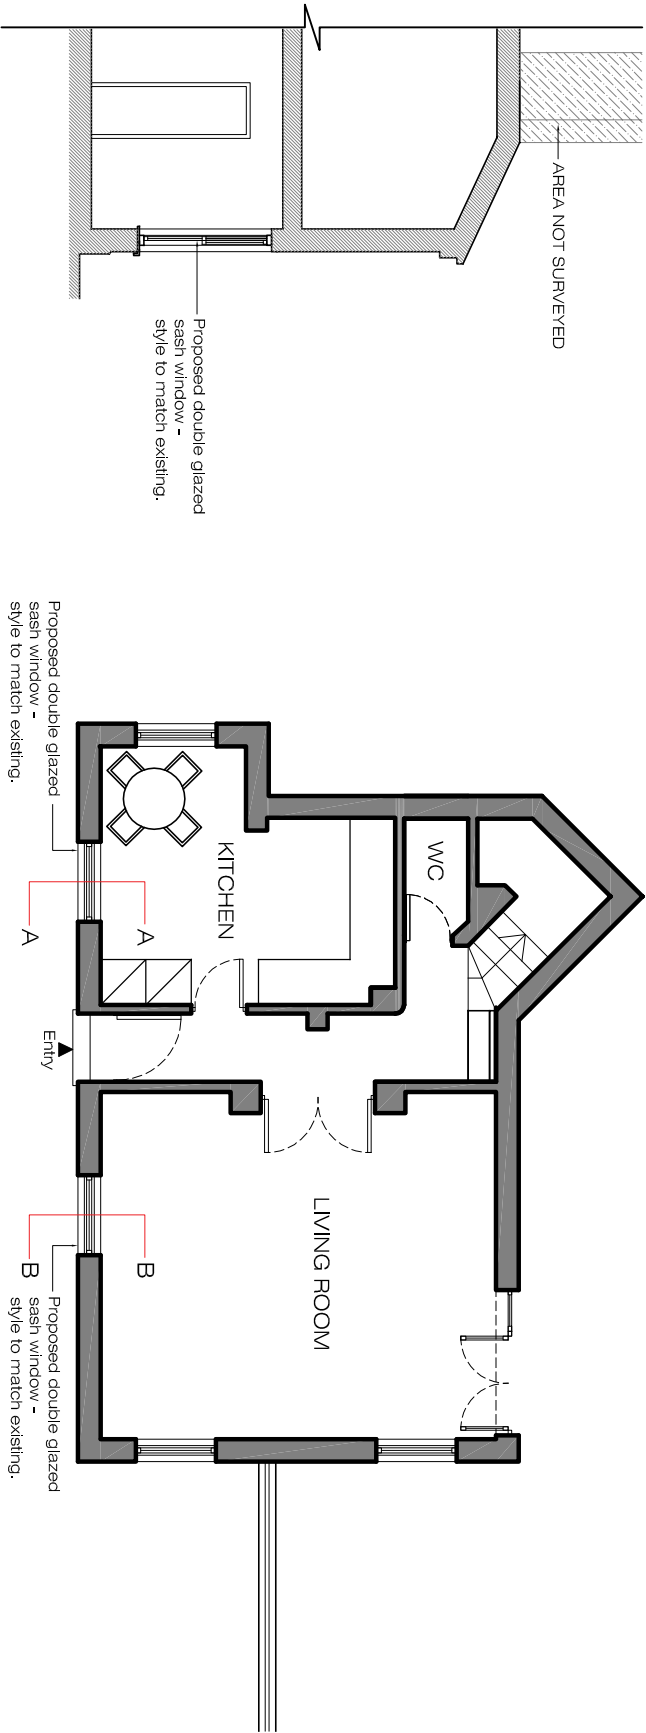

PROPOSED SECTION A-A
SCALE 1:100@A3 PA-02

PROPOSED GROUND FLOOR PLAN
SCALE 1:100@A3 PA-02

PROPOSED SECTION B-B
SCALE 1:100@A3 PA-02

<div><div><div></div><div>ARCHITECTURE</div></div><div><div>Ground Floor Office</div><div>33 Belsize Lane</div><div>L o n d o n N W 3 5 A S</div></div><div><div>Office: +44 (0) 207 431 9014</div><div>s.sandler@xularchitecture.co.uk</div><div>www.xularchitecture.co.uk</div></div></div>				PLEASE NOTE:		ADDITIONAL NOTES:		REVISIONS				Client PRIVATE CLIENT			
<p>1. ALL DIMENSIONS TO BE CHECKED ON SITE BEFORE FABRICATION</p> <p>2. CONTRACTOR TO REFER TO ENGINEERS DRAWINGS BEFORE PROCEEDING WITH WORKS</p> <p>3. ALL DRAWINGS AND DESIGNS ARE COVERED BY DESIGN RIGHT (INTELLECTUAL PROPERTY) AND MAY NOT BE DISTRIBUTED, COPIED OR ISSUED WITHOUT WRITTEN PERMISSION OF THE ARCHITECT</p> <p>4. ALL DESIGN CONCEPTS ARE THE SOLE PROPERTY OF THE ARCHITECT AND NO ADAPTATIONS, REPRODUCTIONS OR COPIES MAY BE MADE WITHOUT WRITTEN PERMISSION OF THE ARCHITECT</p> <p>5. THESE DRAWINGS ARE SUBJECT TO ANY VARIATION REQUIRED OR RECOMMENDATION BY ANY STATUTORY AUTHORITY, OR FOR THE BETTER CARRYING OUT OF THE WORKS</p> <p>6. SAMPLES TO BE PROVIDED BY CONTRACTOR FOR THE ARCHITECT APPROVAL</p> <p>7. ALL FINISHES TO ARCHITECT SATISFACTION.</p> <p>8. ALL DRAWINGS TO BE APPROVED BY THE ARCHITECT BEFORE CONSTRUCTION.</p>				No	Date	Description Issue For	Issue By	Project 29 Perrins Walk NW3 6TH							
				00	05/05/16	INFORMATION	AM	Title PROPOSED Ground Floor Plan, Elevations & Sections							
				01	10/05/16	PLANNING	AM								
				02	24/06/16	PLANNING	AM								
Scale 1/100@A3				Dwg. No.		Rev. 02									
Date 24/06/16				PA-02											
Drawn AM				Project Number											
Checked SS				16_09											