
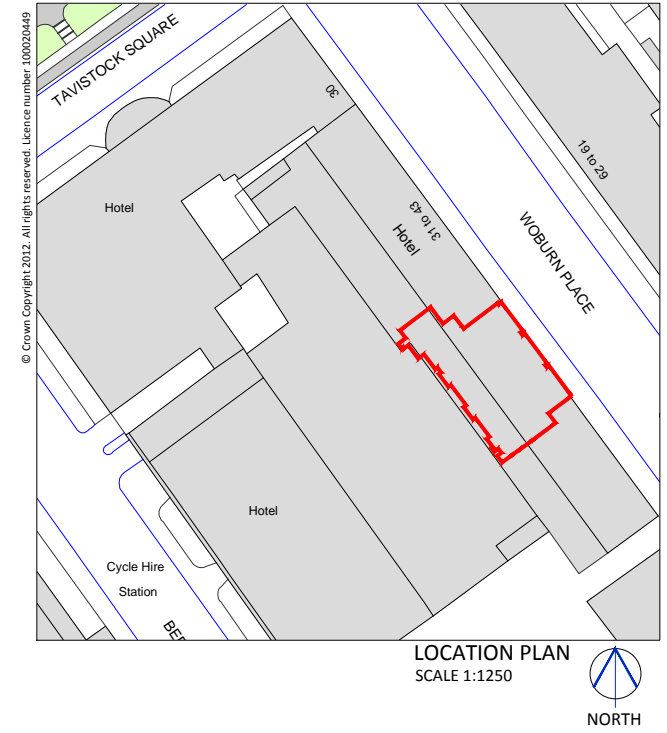


PLEASE NOTE - THIS DRAWING HAS BEEN PRODUCED FOR LAND REGISTRATION PURPOSES ONLY.

PLEASE NOTE - A3 PLANS TO BE PRINTED "AS IN DOCUMENT" NOT ENLARGED OR SHRUNK TO FIT PAGE

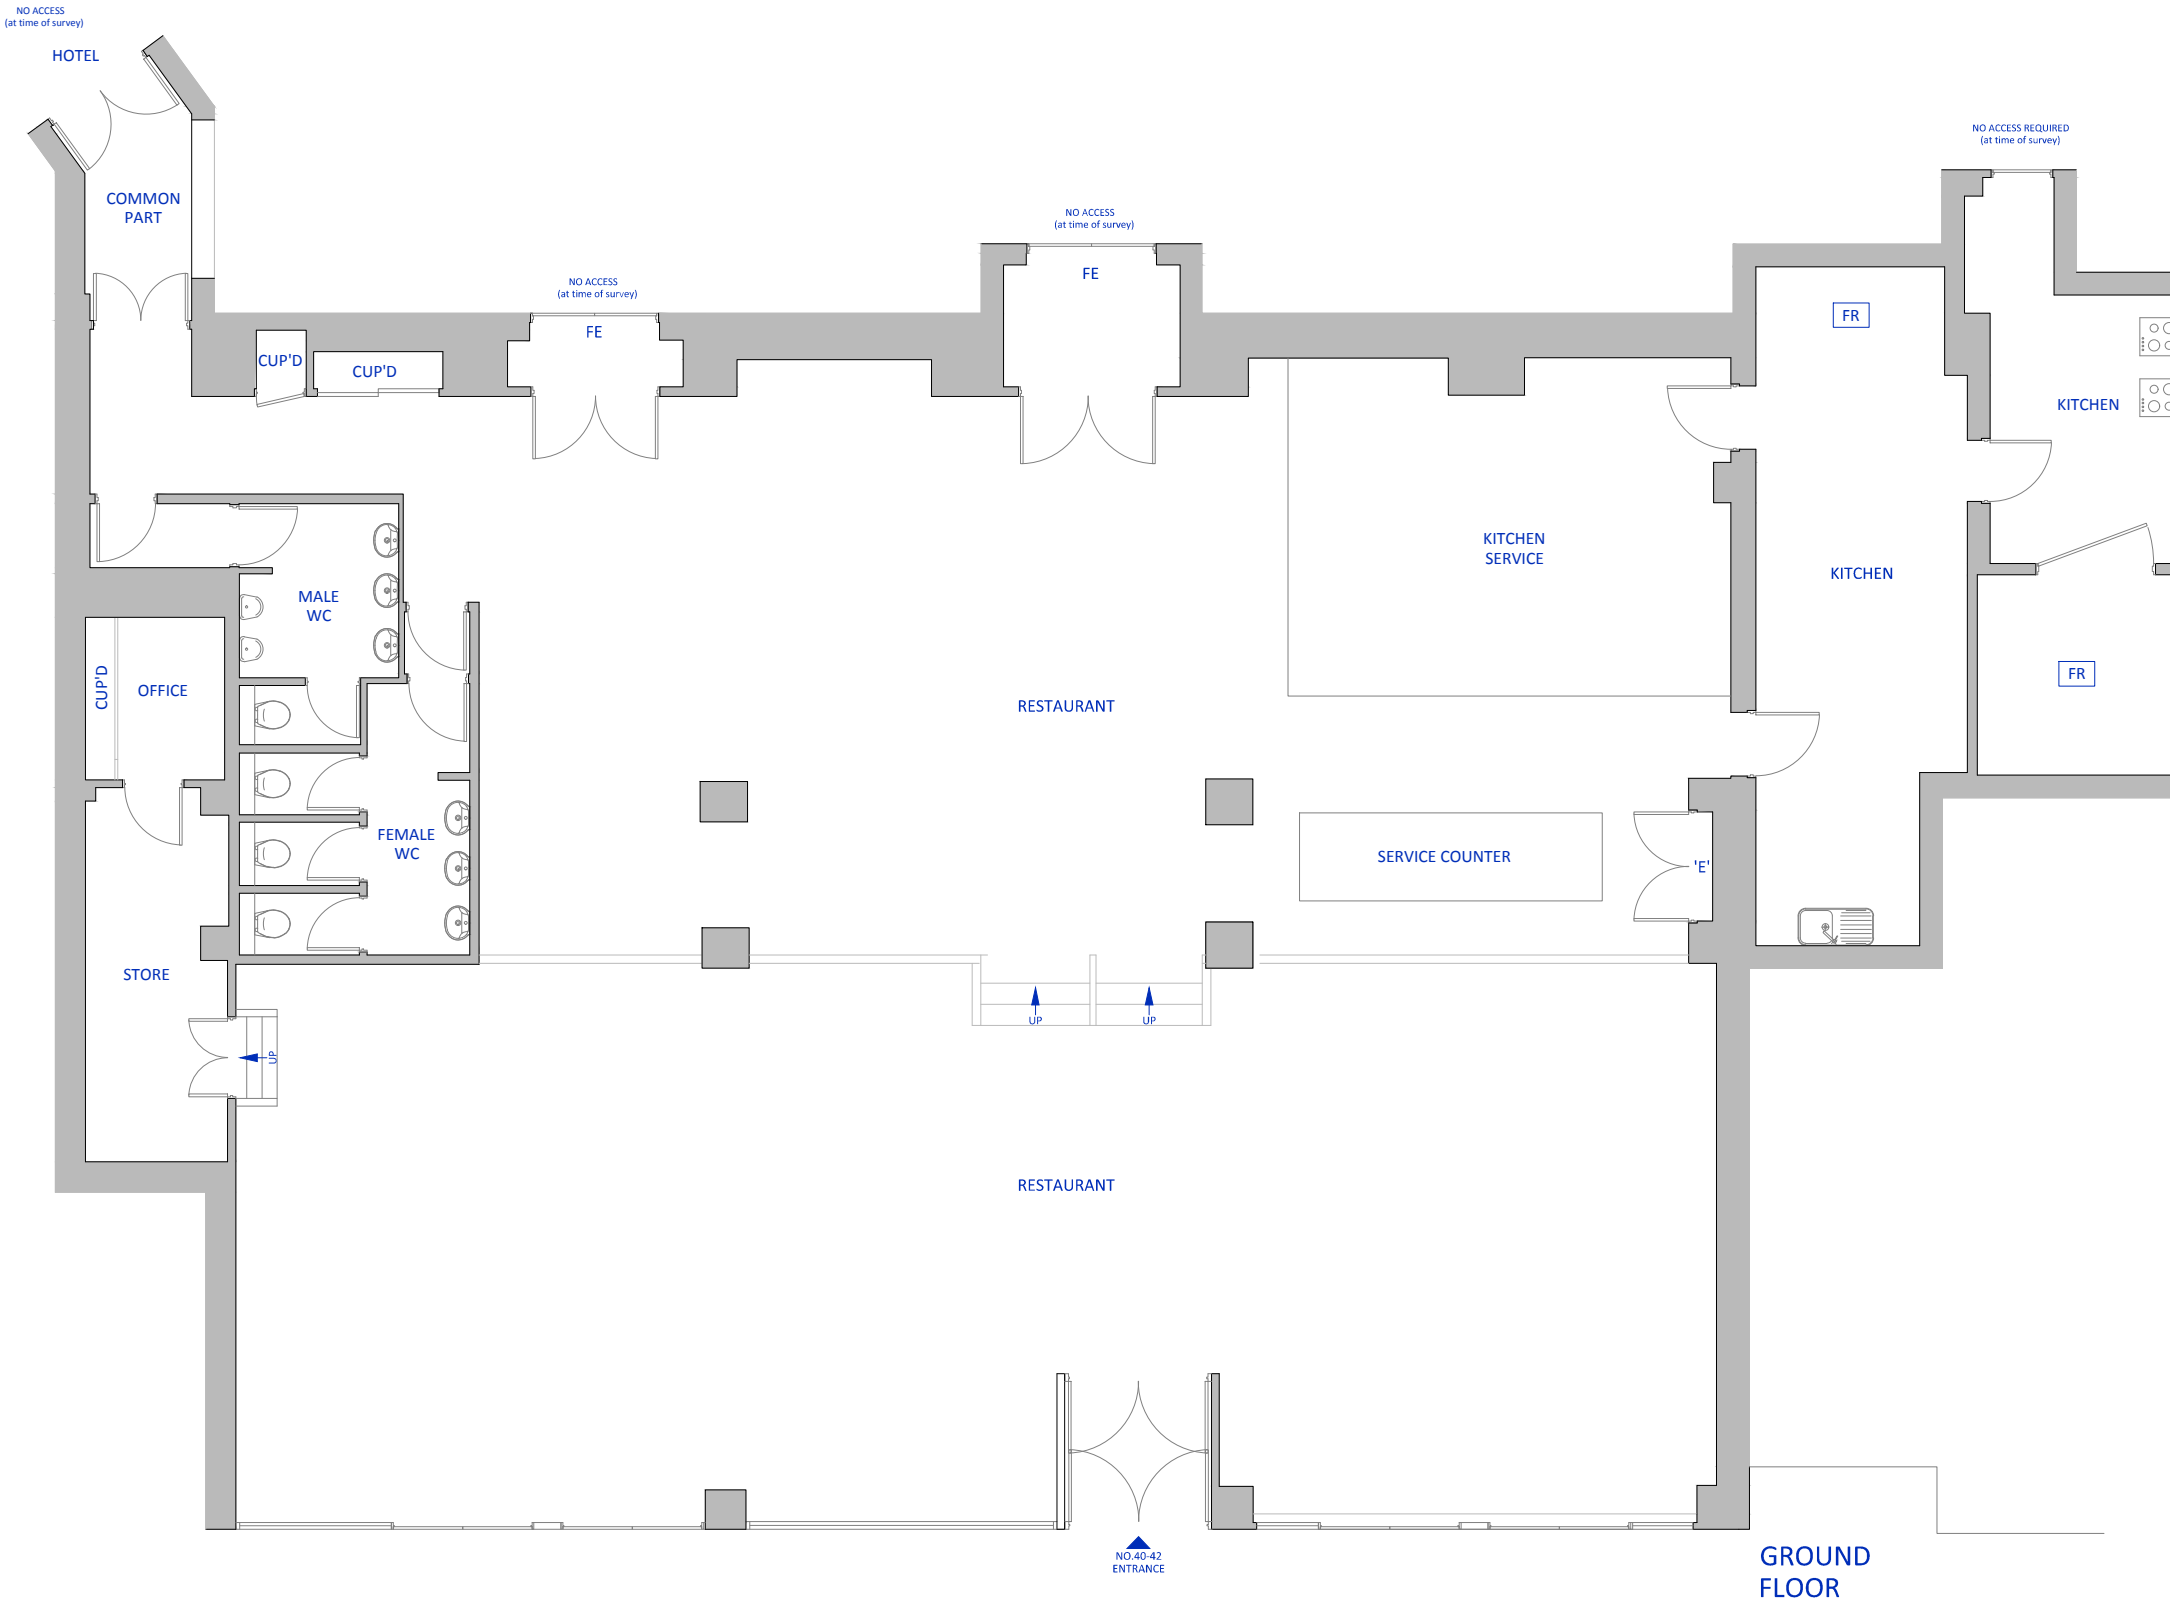


NOTES

THIS SURVEY HAS BEEN CARRIED OUT IN ACCORDANCE WITH THE CURRENT RICS CODE OF MEASURING PRACTICE. IT HAS BEEN PRODUCED TO AN ACCURACY SCALE OF 1:50 AND WILL BE WITHIN THOSE TOLERANCES.

THE SURVEY HAS BEEN CARRIED OUT SURFACE ONLY AND WHERE ACCESS WAS UNRESTRICTED. INACCESSIBLE AREAS HAVE BEEN INDICATED ON THE DRAWINGS. PLAN-LONDON LIMITED ACCEPTS NO RESPONSIBILITY FOR BUILDING ELEMENTS THAT ARE LATER EXPOSED WITHIN THESE AREAS.

ALL DIMENSIONS TO BE CHECKED ON SITE PRIOR TO CONSTRUCTION.

THIS SURVEY HAS BEEN PRODUCED FOR THE INSTRUCTING CLIENT AND PLAN-LONDON LIMITED ACCEPTS NO LIABILITY TO ANY SUBSEQUENT OWNER/AGENT/3RD PARTY.

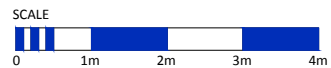

| | | | | | |
|--------|---|---|----------------------|----------------|-------------|
| client | address 40-42 WOBURN PLACE LONDON WC1H 0JX | location GROUND FLOOR PLANS - AS EXISTING | date 30.07.2015 | scale 1:100 | sheet A3 |
| | | | dwg no. PL8675-01 | revision | drawn EL |



PLAN LONDON LTD © COPYRIGHT PROTECTED 2015