




1 Rear elevation existing
Scale: 1:50

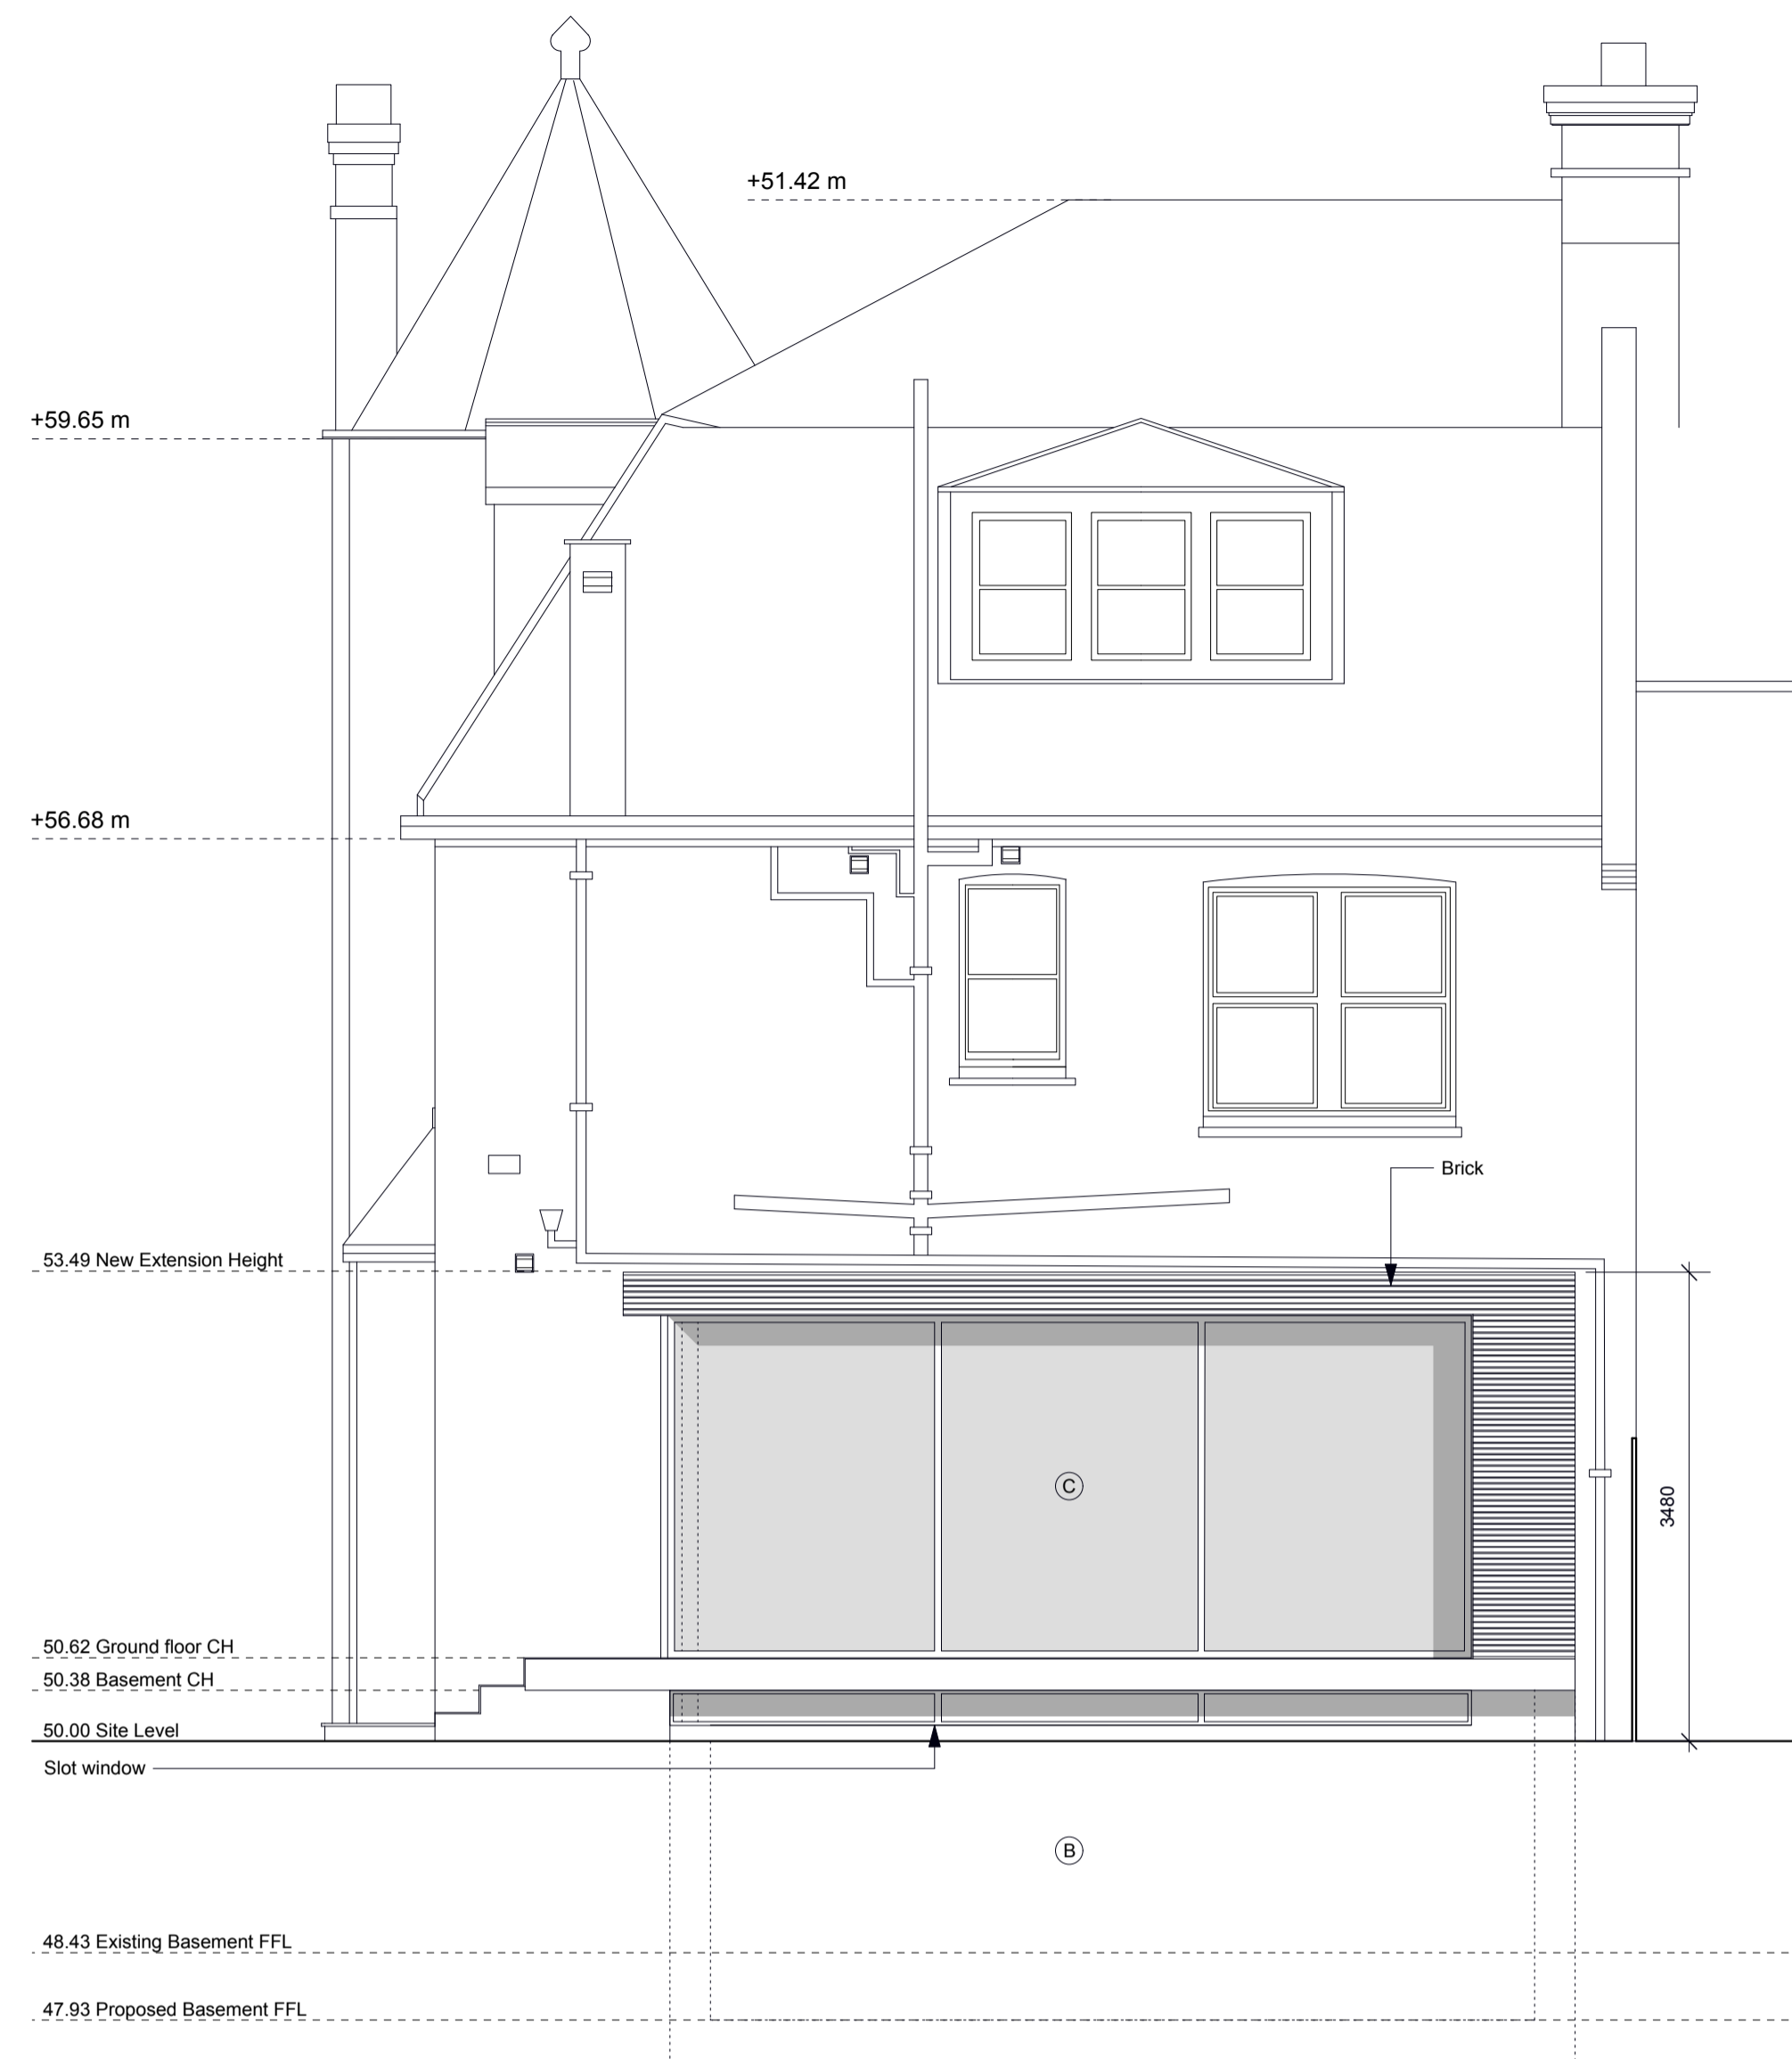

2 Rear Elevation Proposed
Scale: 1:50

- A Lightwell
- B Basement extension
- C Rear extension
- D Garden studio



Amos Goldreich Studio 32 T +44(0)207272 6592
Architecture Bickerton House E info@agarchitecture.net
25 Bickerton Road www.agarchitecture.net
London N19 5JT

project
59 Croftdown Road

drawing title
**Rear Elevation
Existing and Proposed**

drawn MR	scale @ A1 1:50	status Planning
date June 2016	drawing number 087	rev. -
project number 087	drawing number 200	