



Typical bay frontage - Elevation

Proposed new frontage to match Unit 89

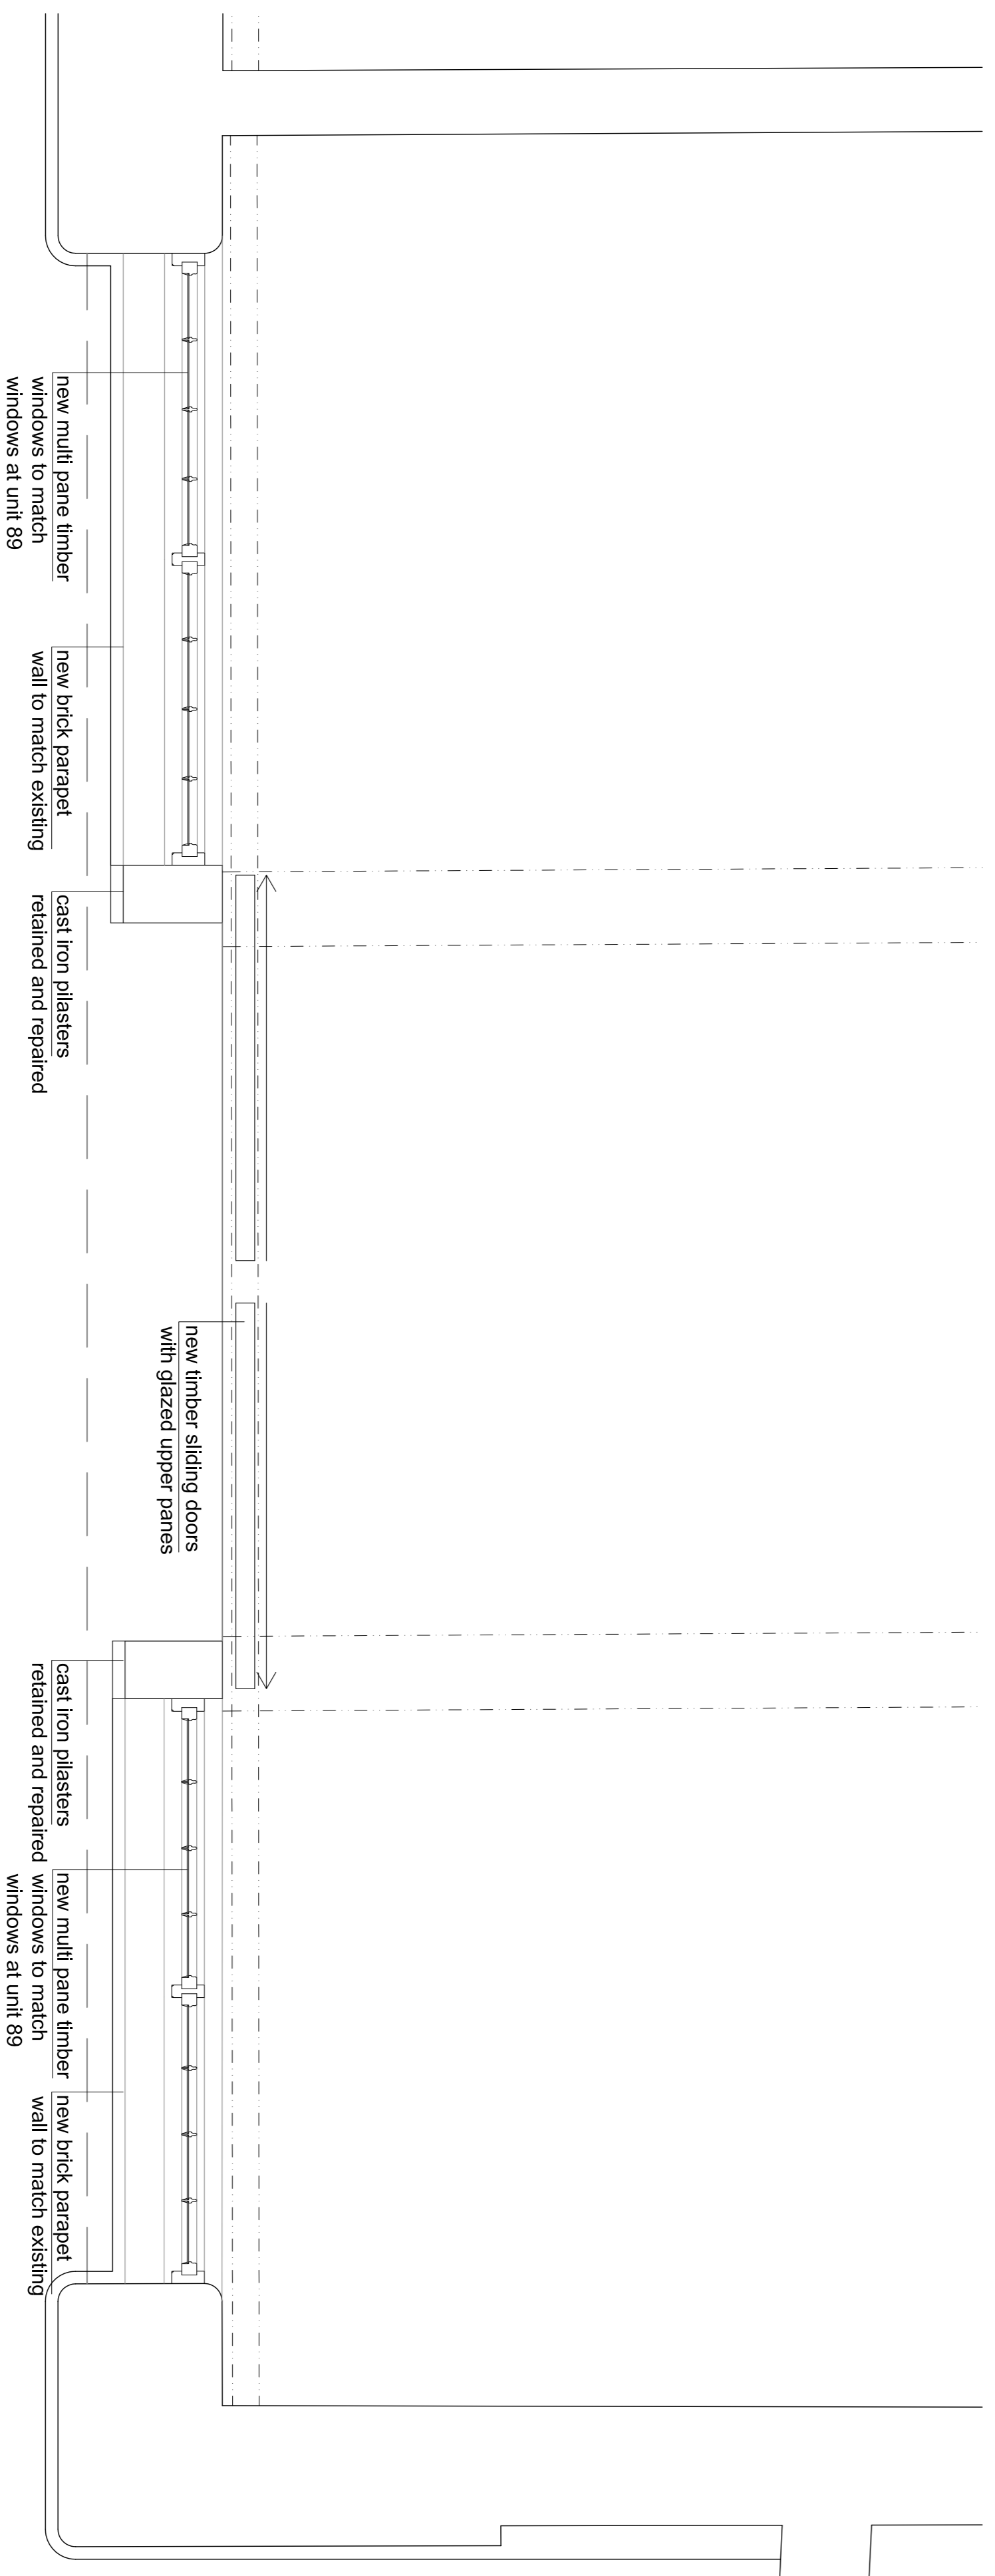


Typical bay frontage - Floor plan

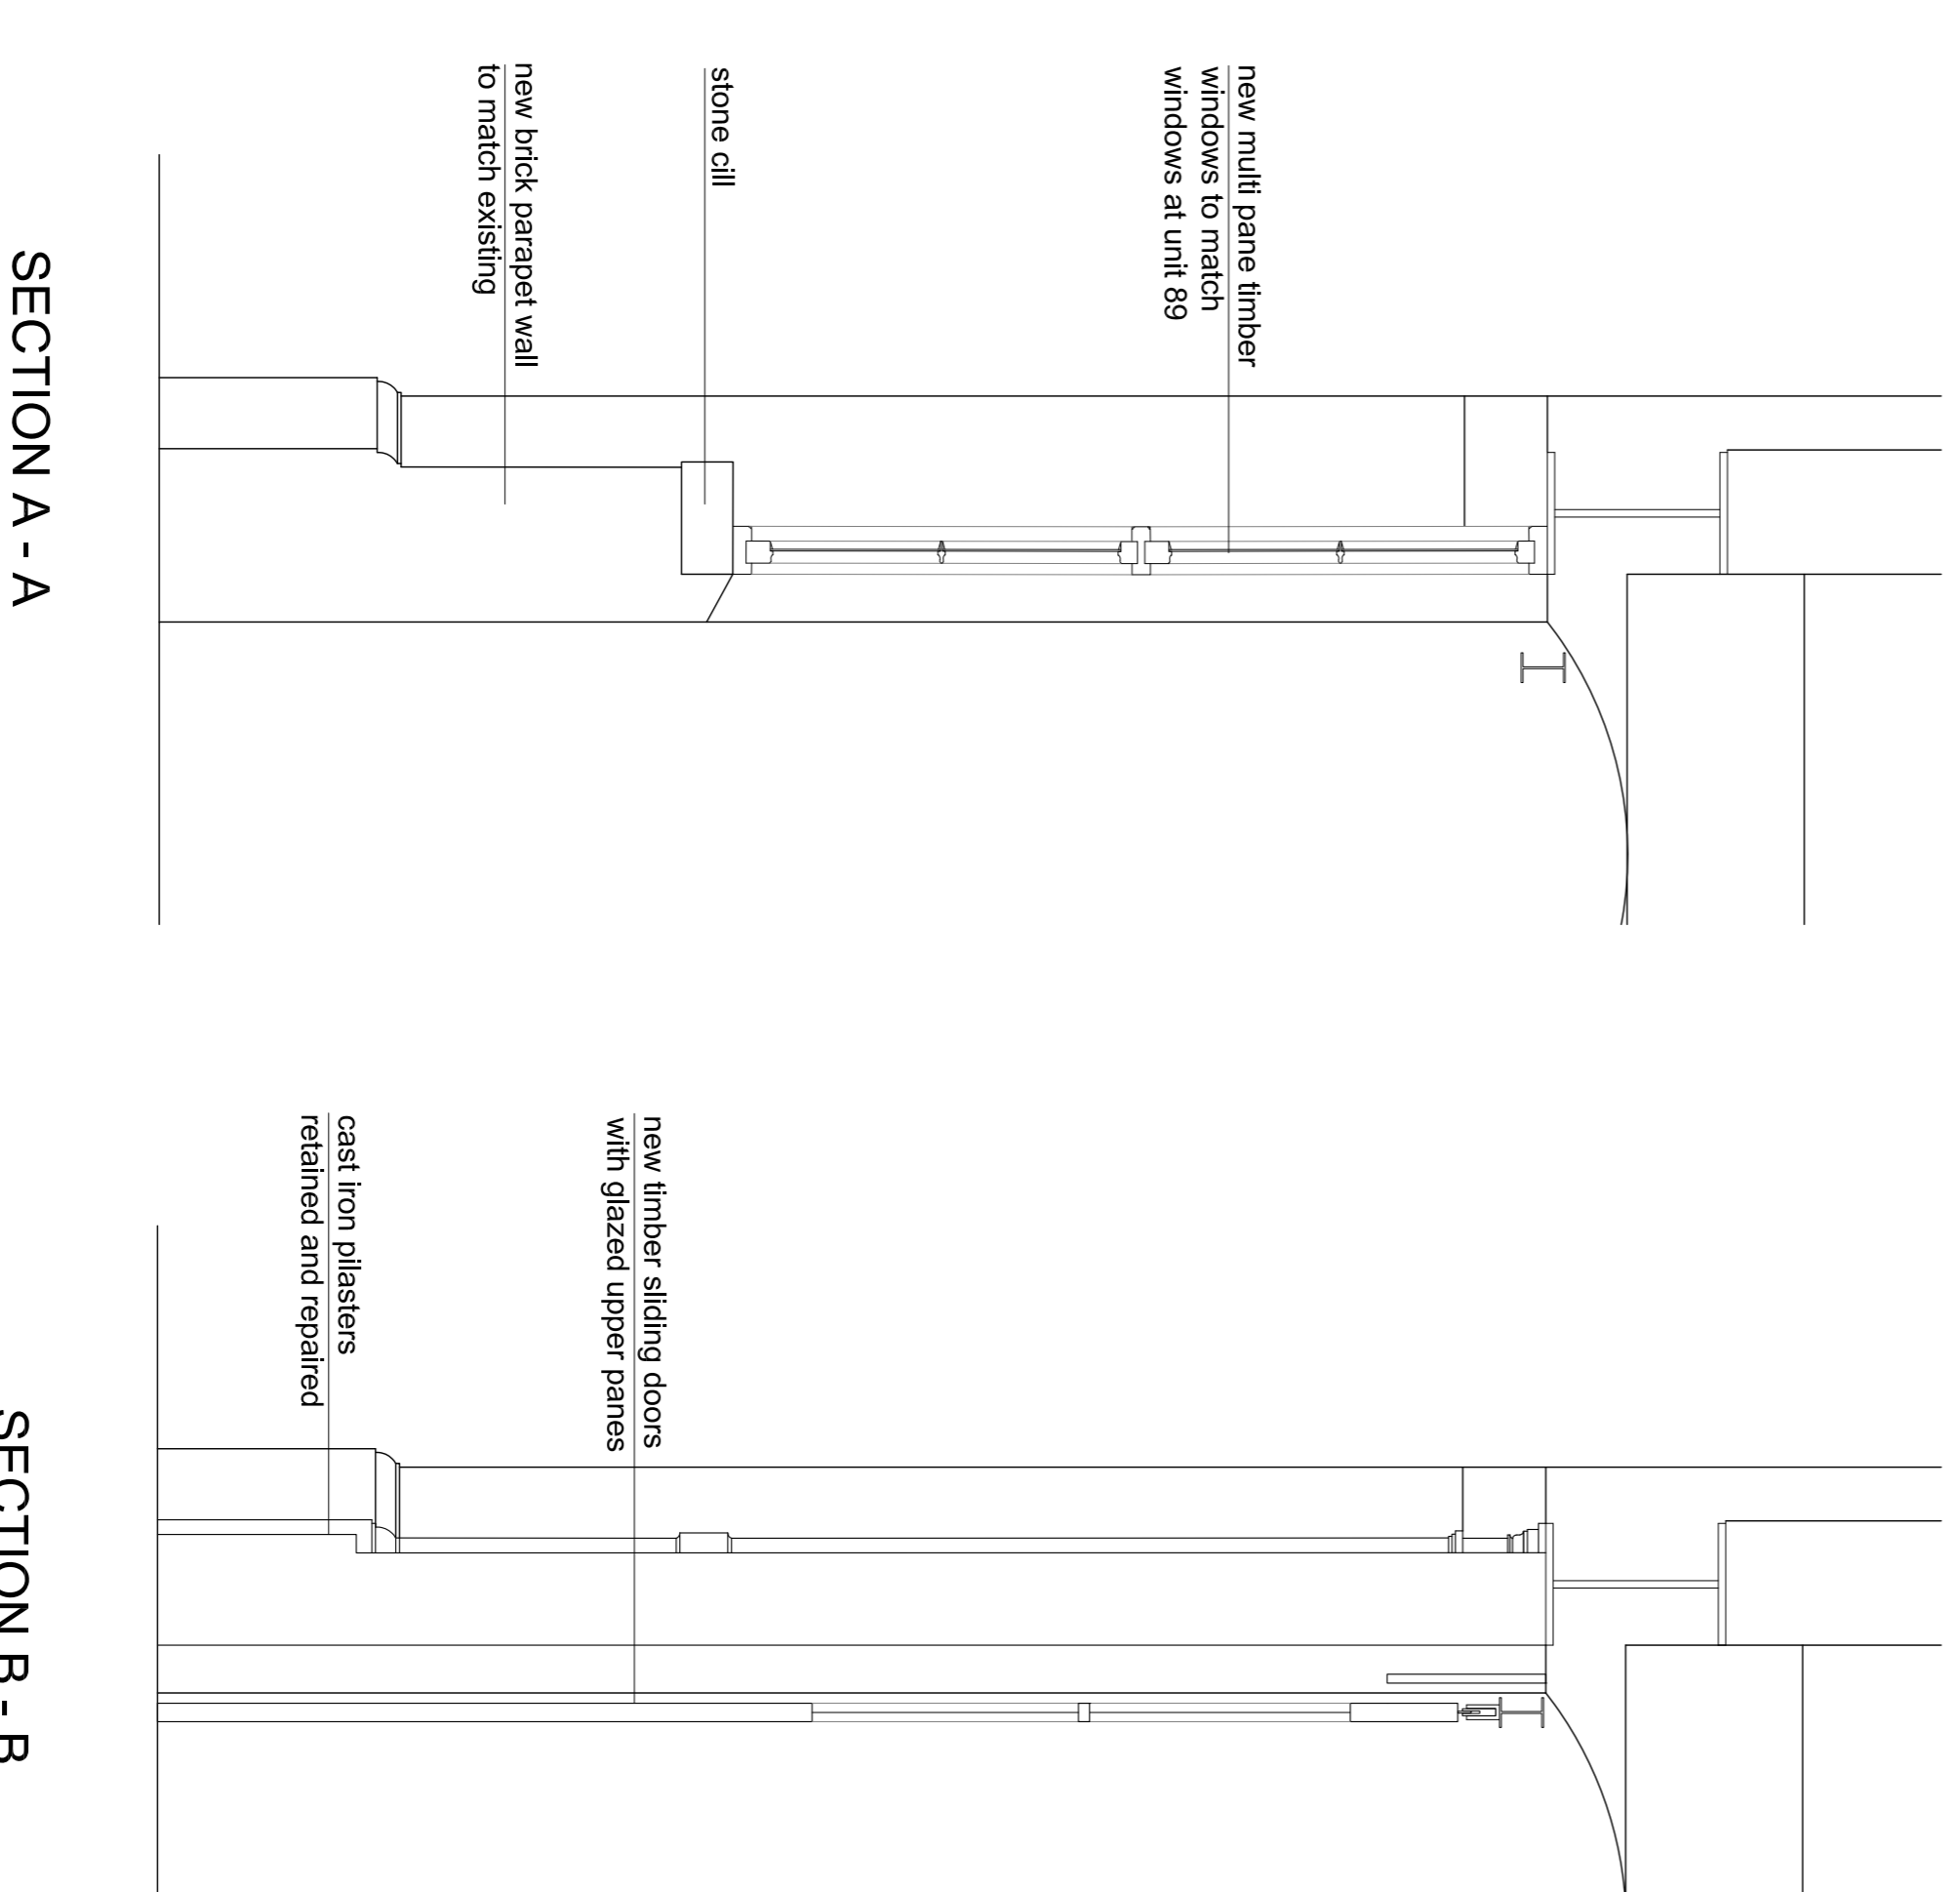

Typical bay frontage - Sections

Client	STANLEY SIDINGS LTD	Drawn By	File No	A	Date	June 2016	Title	Works to Units 87-91 - Ground Floor Proposed Plan, Elevation and Section	Note	Please note that information used to produce these drawings is based on measured survey and the client is responsible for any inaccuracies that may exist. Please do not scale drawings. All dimensions should be verified on site.
JOB	Camden Stables Market THE HORSE HOSPITAL	JOB Number	Drawn By	MK	Scale	1:20 @ A1	Status	PLANNING		
		JOB Number								
		N1836								

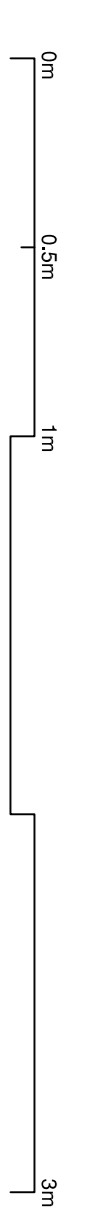

ARCHITECTURAL DEPARTMENT
 25 Abchurch Lane, London, EC4A 3DF
 Tel: 020 7424 2500 Fax: 020 7424 2501