



Side Elevation A

Side Elevation B


X

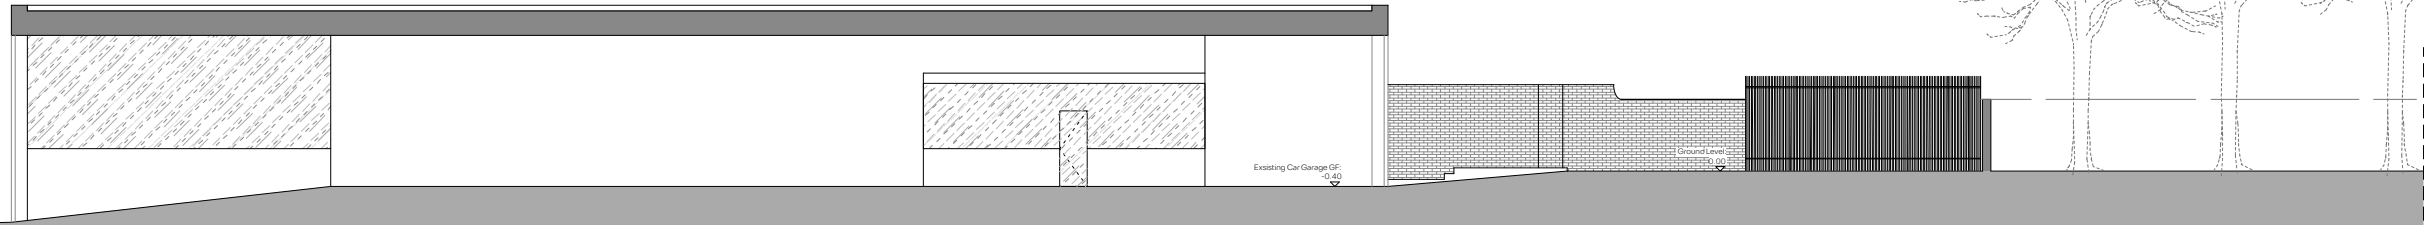


Section X-X

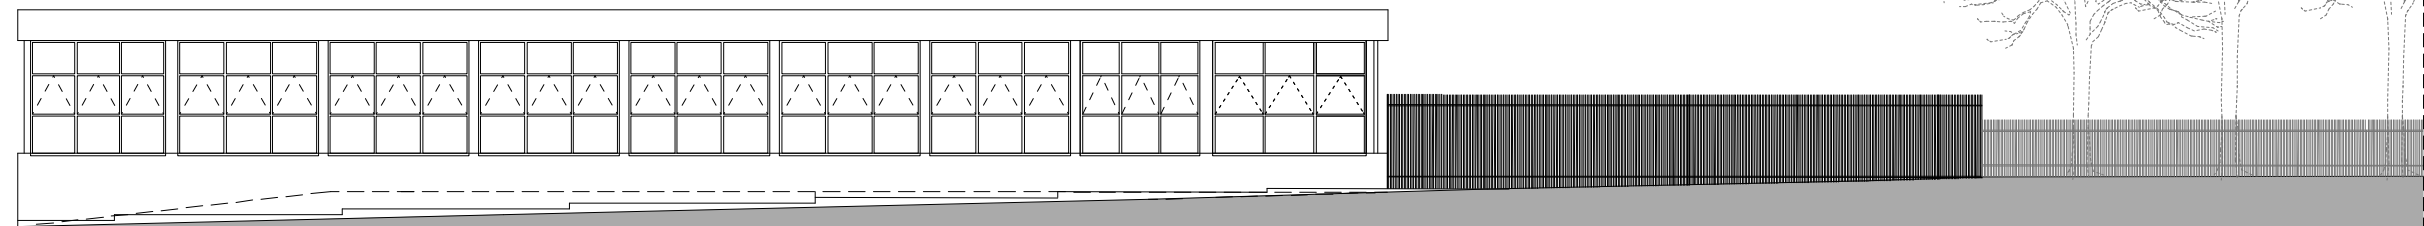



Front Elevation

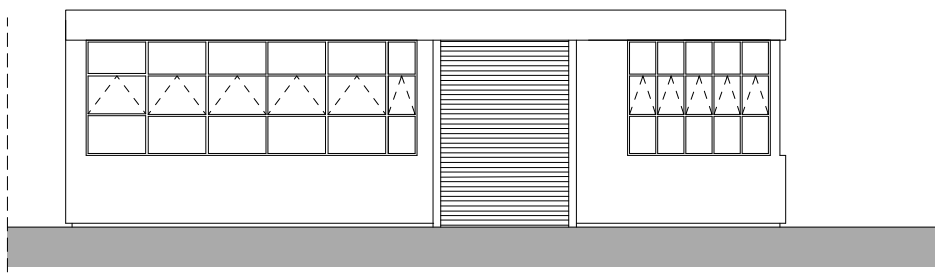

Side Elevation A

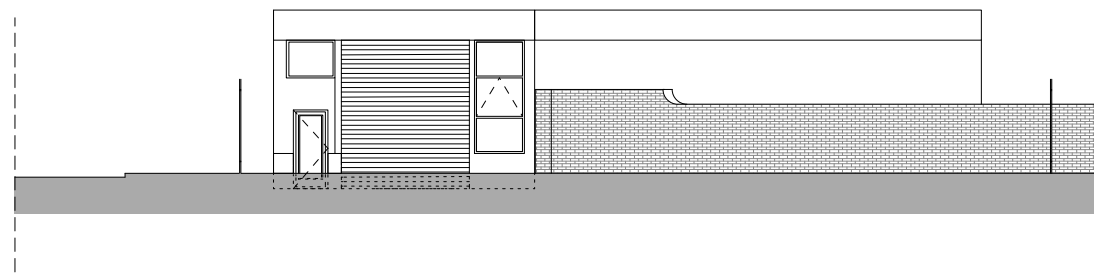

Side Elevation B

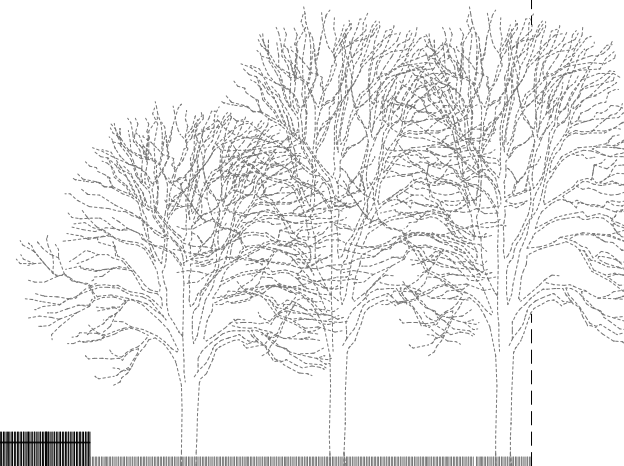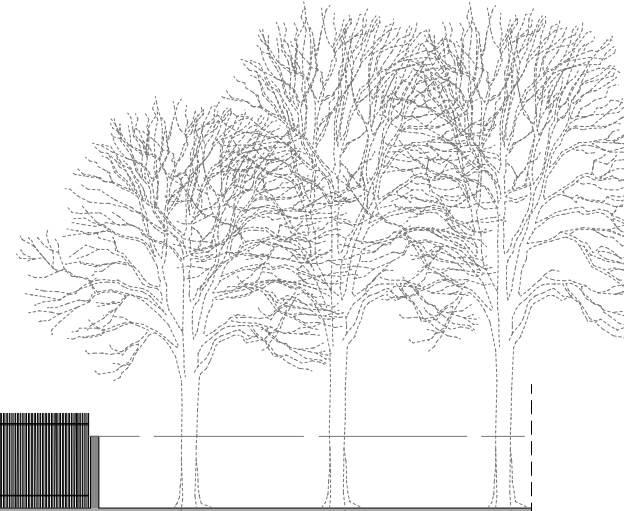

copyright:

The design and drawings remain the property of Paul McAneary Architects Ltd. The client for this project will be licensed to use this design and documents on this site only upon full payment of architectural fees. This license is non-transferable. The design and drawings shall not be reproduced, up-loaded to the internet or traced without the permission of Paul McAneary Architects Ltd.

dimensions:


This drawing has been prepared from a survey drawing that was based on rough survey measurements that were taken for OUTLINE DESIGN PURPOSES ONLY, which is NOT likely to be as precise as a full measured survey. As a result, no warranty as to the precision of the dimensions indicated or illustrated can be given. While this drawing can be used as a base drawing for construction and quotation purposes, due to the nature of the measurements on which it is based, it is VERY IMPORTANT that all dimensions are checked carefully before any work commences or any materials are ordered. If any discrepancies are noticed between this drawing and any other contract document then please contact Paul McAneary Architects Ltd immediately.

Paul McAneary Architects Ltd are designers registered as an RIBA Chartered Practice

revision notes:

rev:	by:	chkd:	appd:	ai no:	date:	revision:
/	JK	PM	/	n/a	01/06/2010	first issue drawing using survey data as per dimension note issue for planning
A	AF	PM	/	n/a	April 2016	
B						
C						
D						
E						
F						
G						
H						
I						
J						
K						
L						

scale:

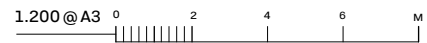

project name:

145-147 Camden Road

postcode:

NW1 9HA

issue:

Planning

date:

Apr 2016

drawn by:

AF

chkd:

PM

drawing note:

Not for construction

drawing name:

Existing Elevations and Existing Section

project number:

PMA168


dwg no:

EX05

revision:

A

6 Flitcroft Street  
 London WC2H 8DJ  
 T +44 20 72 400 500  
 F +44 20 72 406 808  
 info@paulmcanearny.com  
 www.paulmcanearny.com

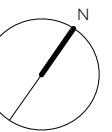

**Paul McAneary**  
 Architects Ltd