



③ REAR ELEVATION  
0 5 m

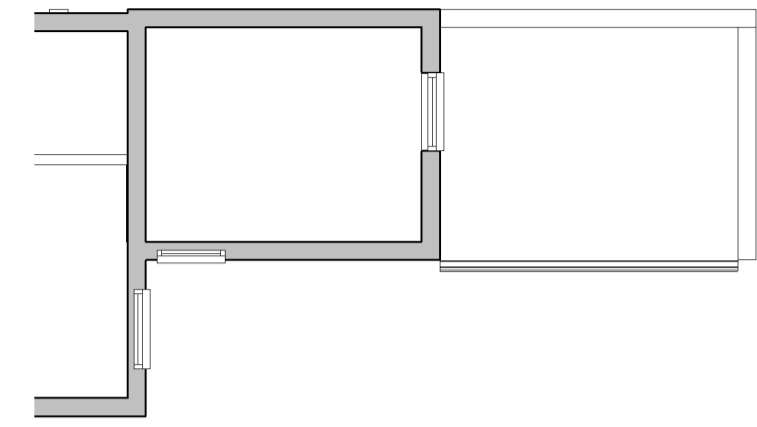


② ROOF PLAN  
1 : 100 0 5 m

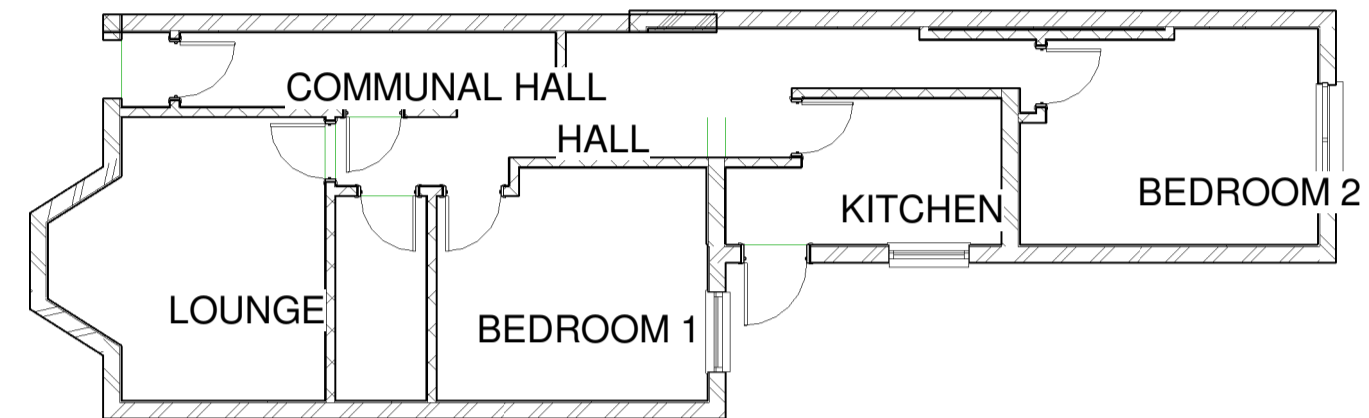


① GROUND FLOOR PLAN  
1 : 100 0 5 m



④ SIDE ELEVATION  
0 5 m

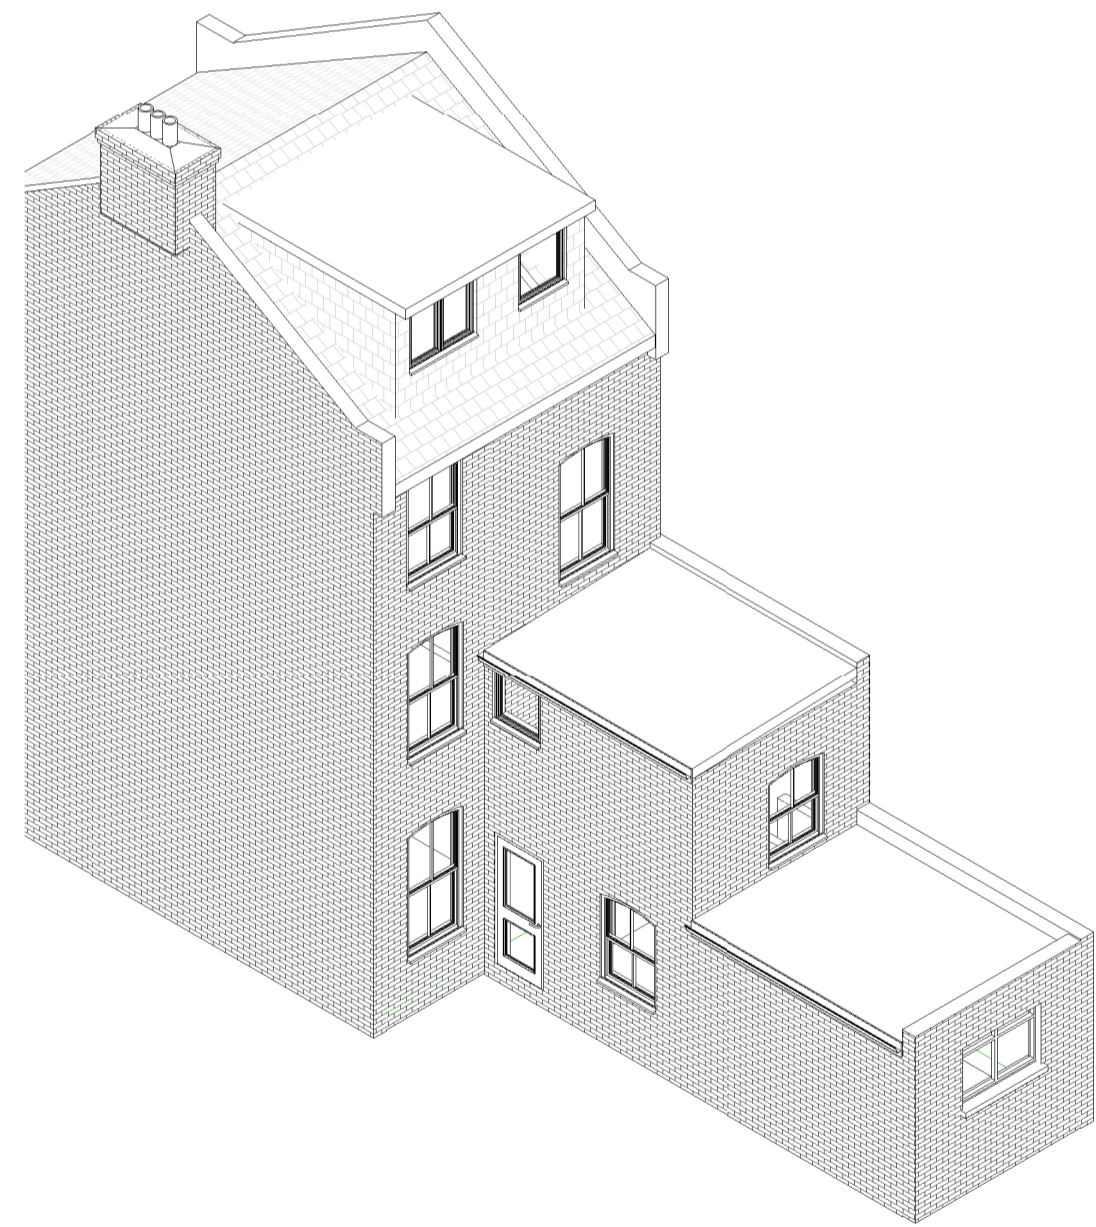

⑤ REAR VIEW  
0 5 m

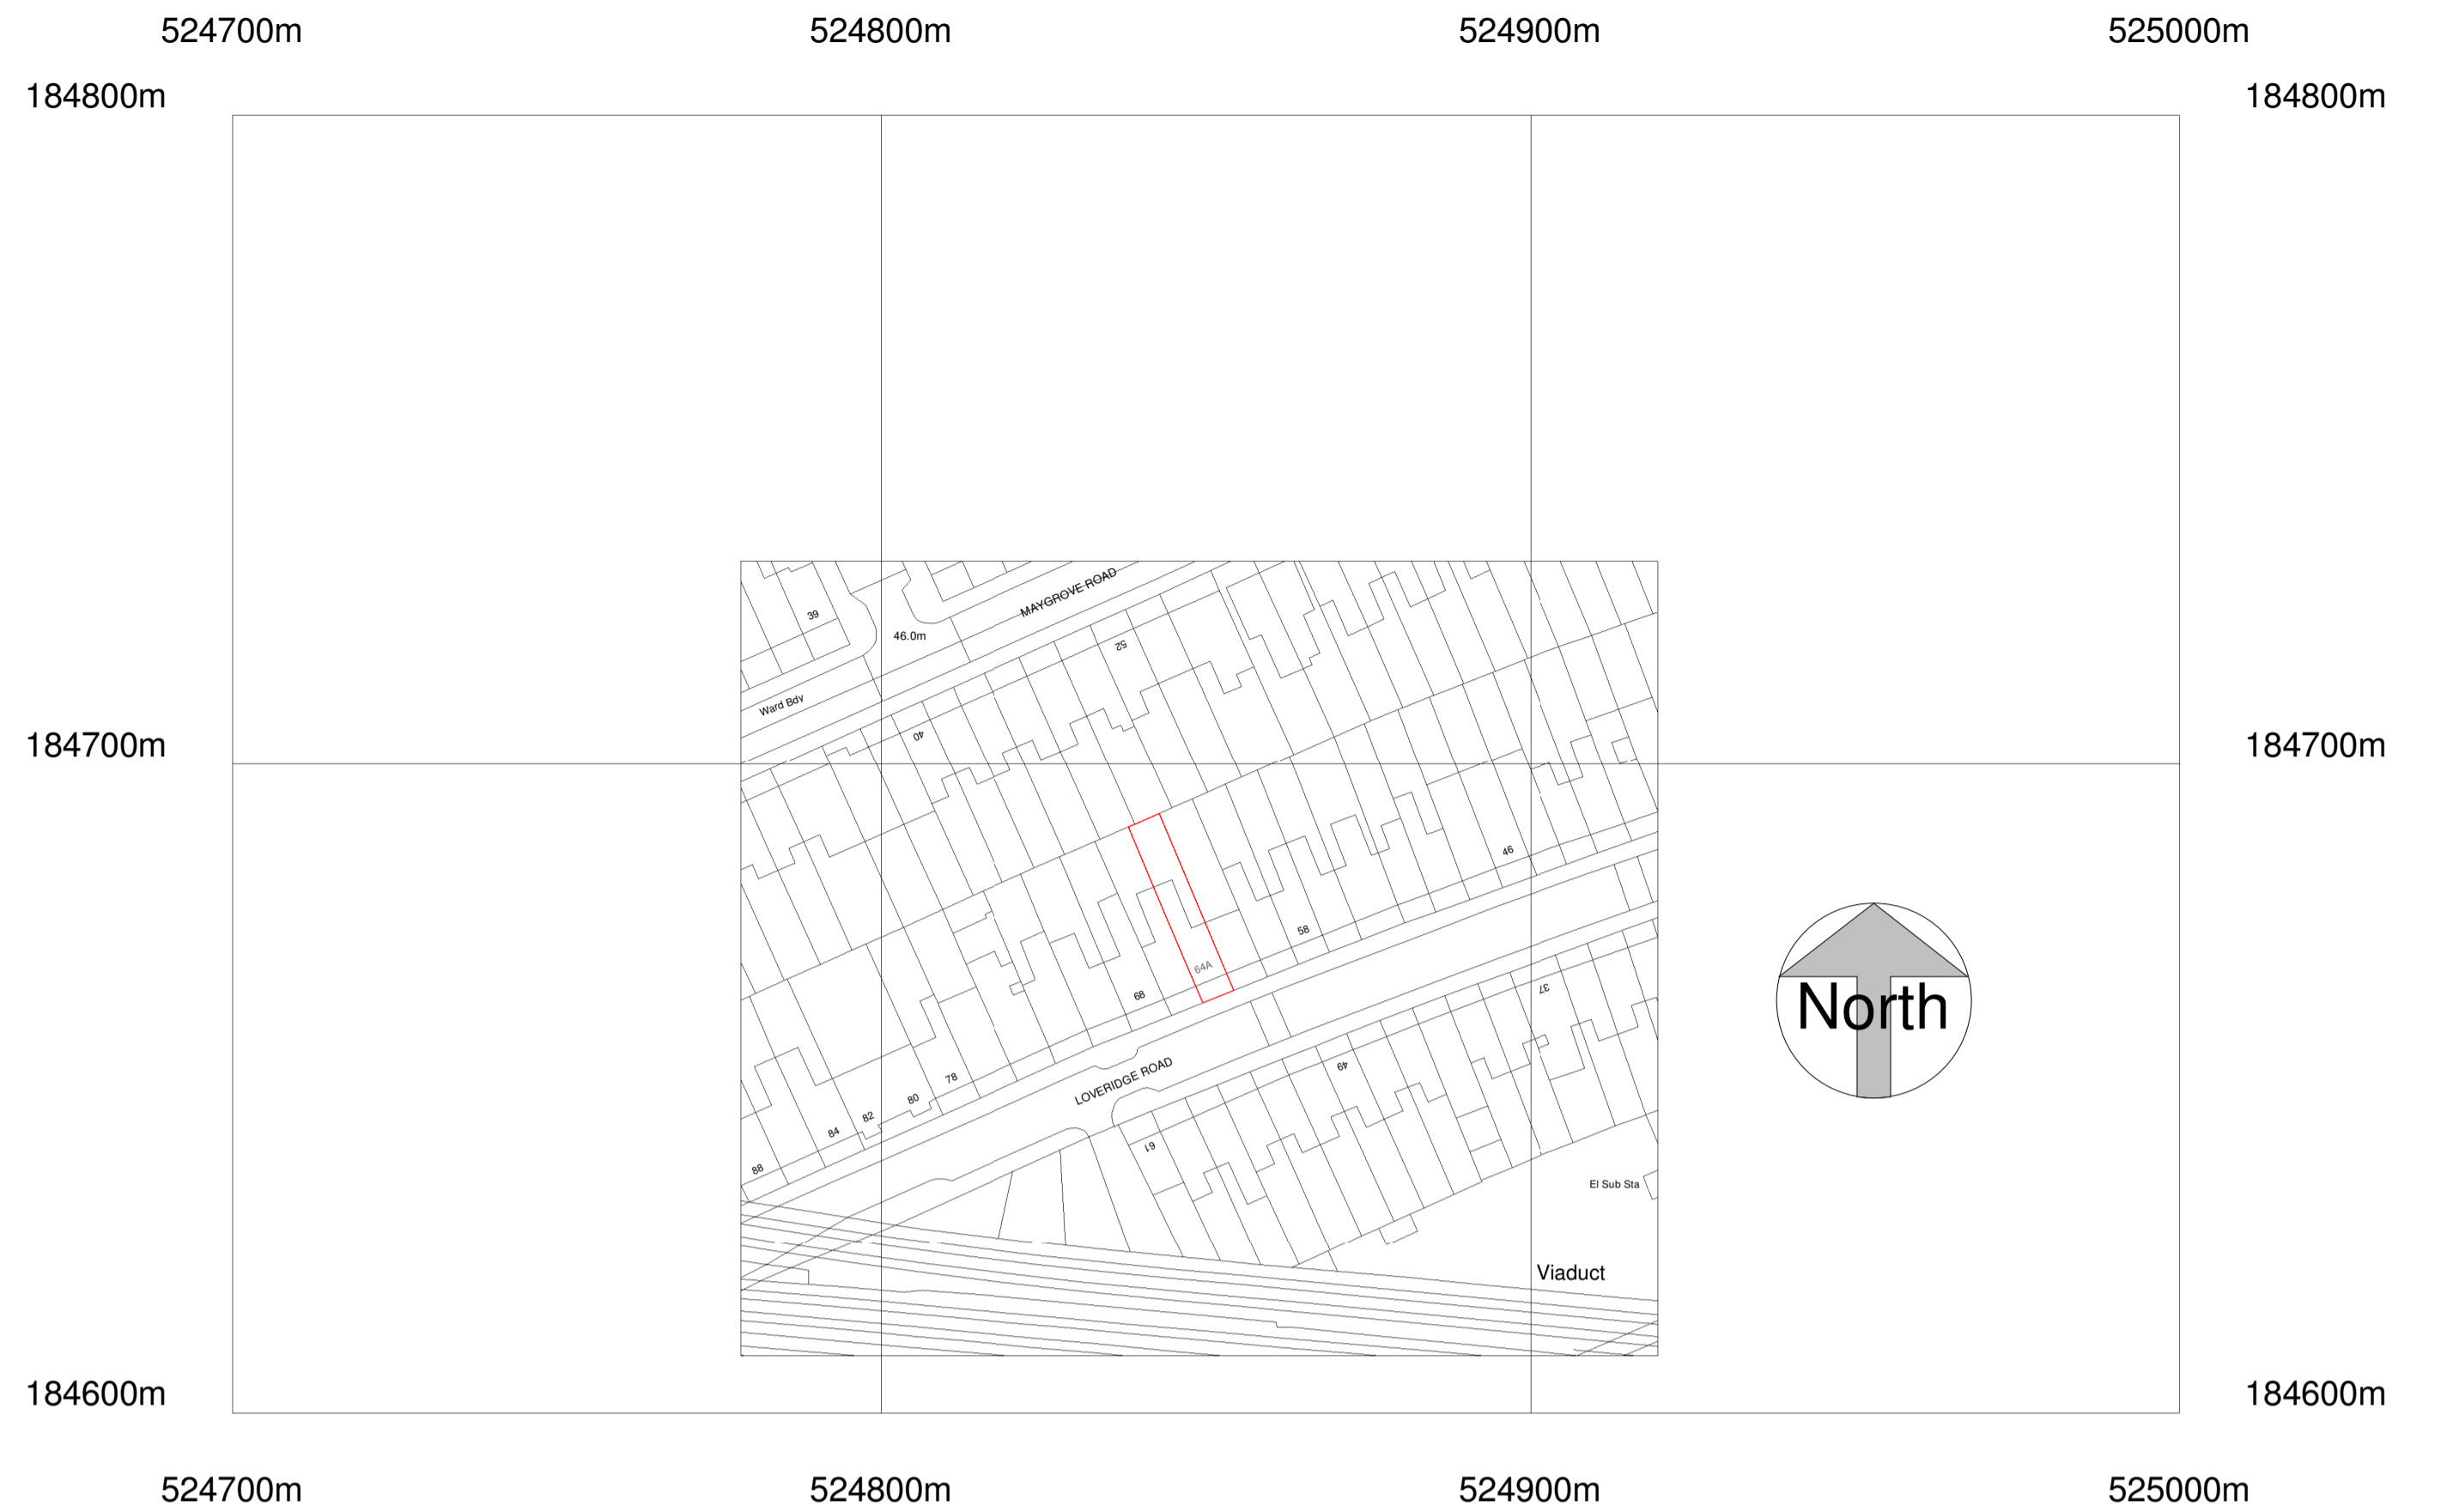

⑥ SITE PLAN  
1 : 1000 0 50 m



⑦ BLOCK PLAN  
1 : 200 0 10 m

Rev	Description	Date
A	description revised	28 June 16

CODE SUITABILITY DESCRIPTION

STATUS PURPOSE OF ISSUE

**LK DESIGN SERVICES**  
7 HANWELL CLOSE  
CLACTON ON SEA  
ESSEX CO16 7HF  
TEL 01255 431 825  
email - les.king@sky.com

PROJECT ADDRESS  
**64A LOVERIDGE ROAD NW6 2DT**

REPLACE THE REAR WINDOW WITH A BI FOLD DOOR, BRICK UP EXISTING SIDE DOOR AND ENLARGE THE EXISTING SIDE WINDOW. ADD A ROOFLIGHT WITH OBSCURE GLASS TO THE EXISTING REAR EXTENSION

TITLE  
**EXISTING PLANS AND ELEVATIONS**

DRAWN BY **LK** CHECKED BY DATE 03/06/16

SCALE (@ A1) PROJECT NUMBER  
As indicated 1613

DRAWING NUMBER **FP 10** **A**