



5 REAR VIEW  
0




3 REAR ELEVATION  
0

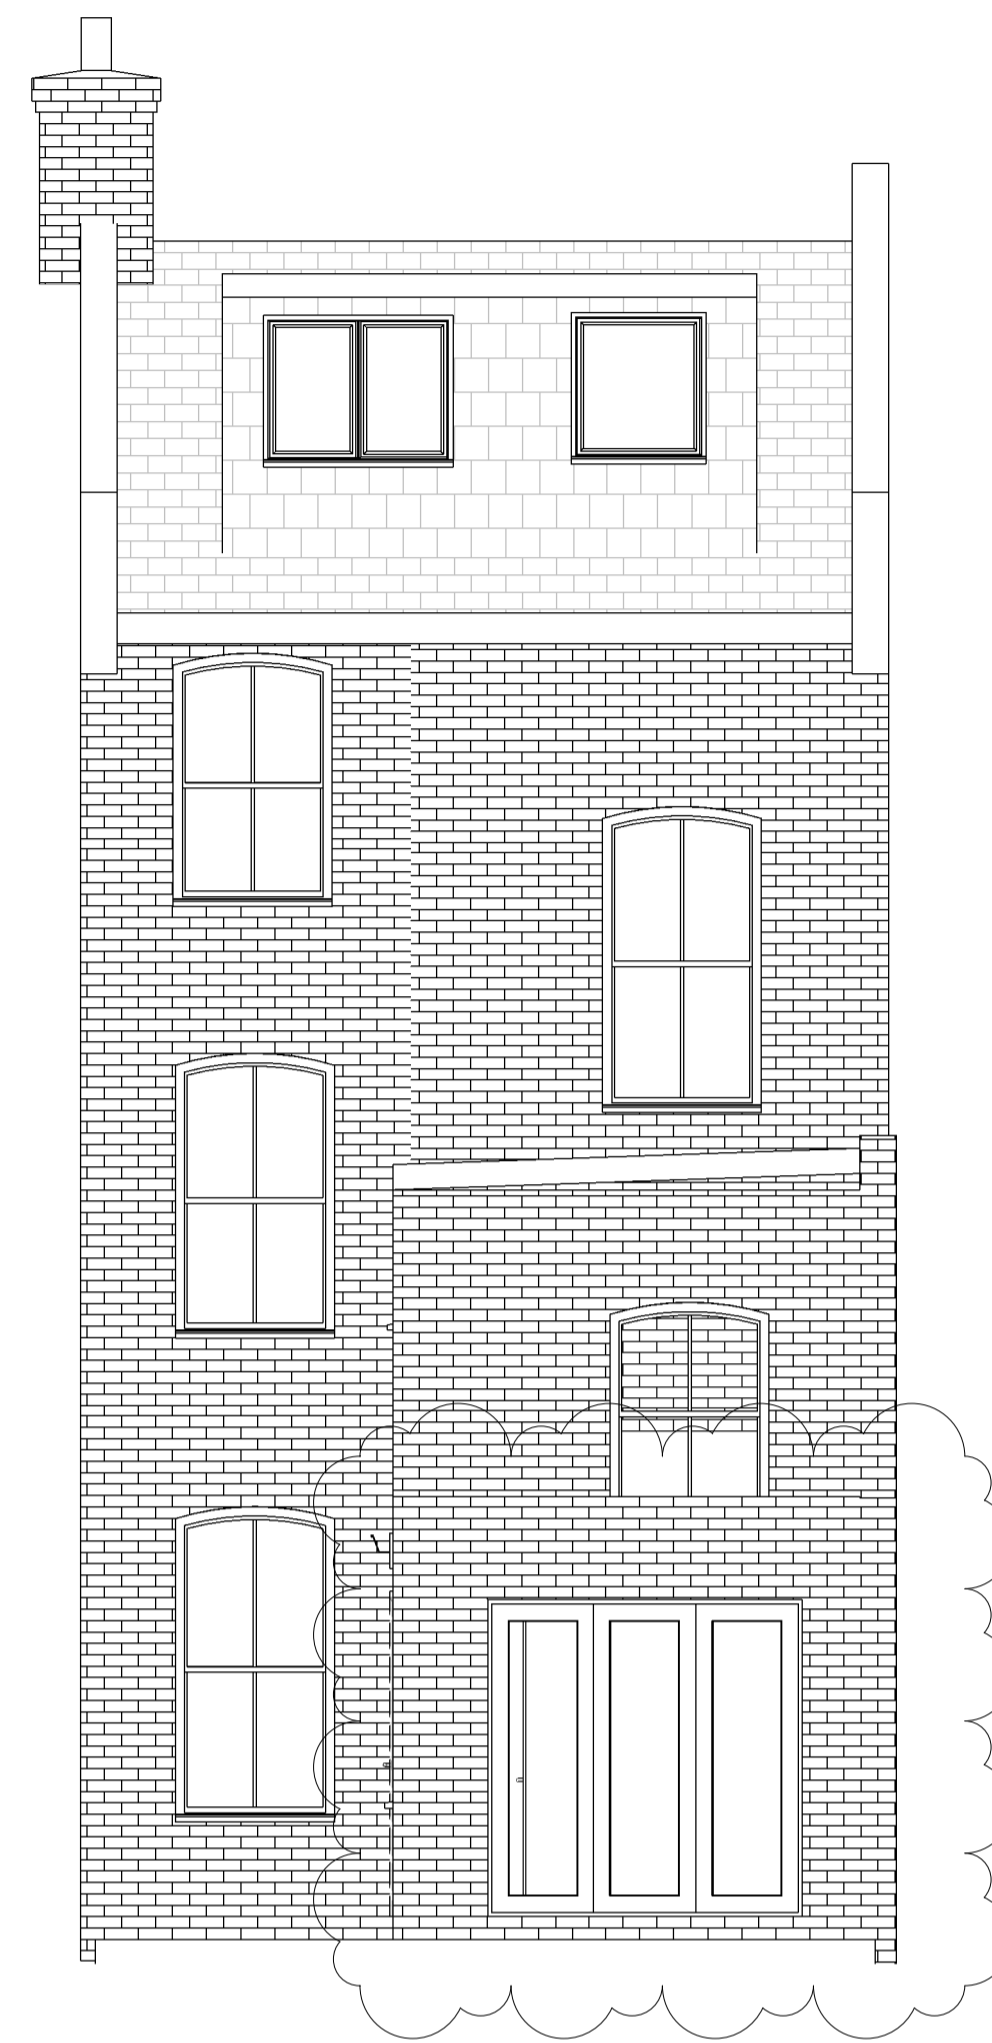

4 SIDE ELEVATION  
0

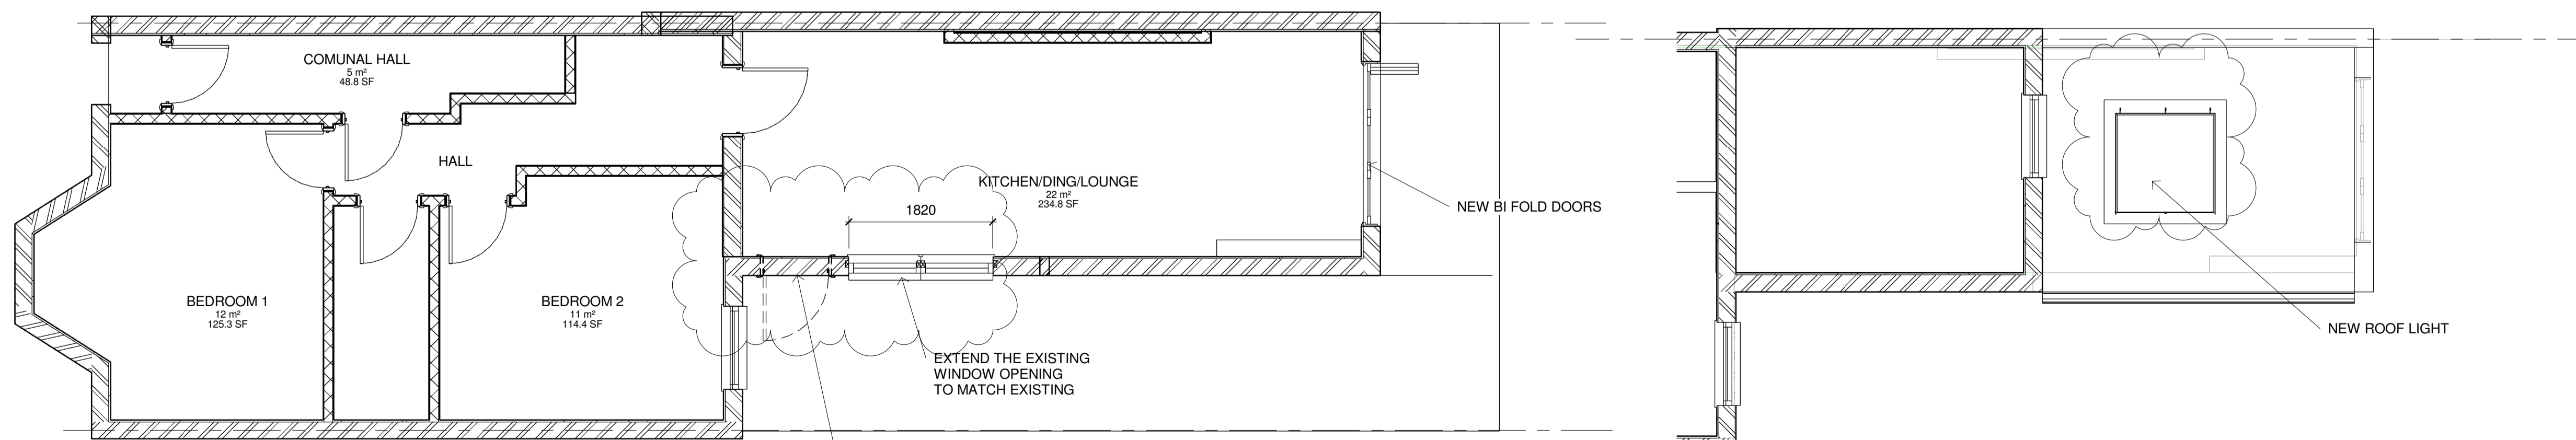

1 GROUND FLOOR PLAN  
1 : 50 0 2.5 m

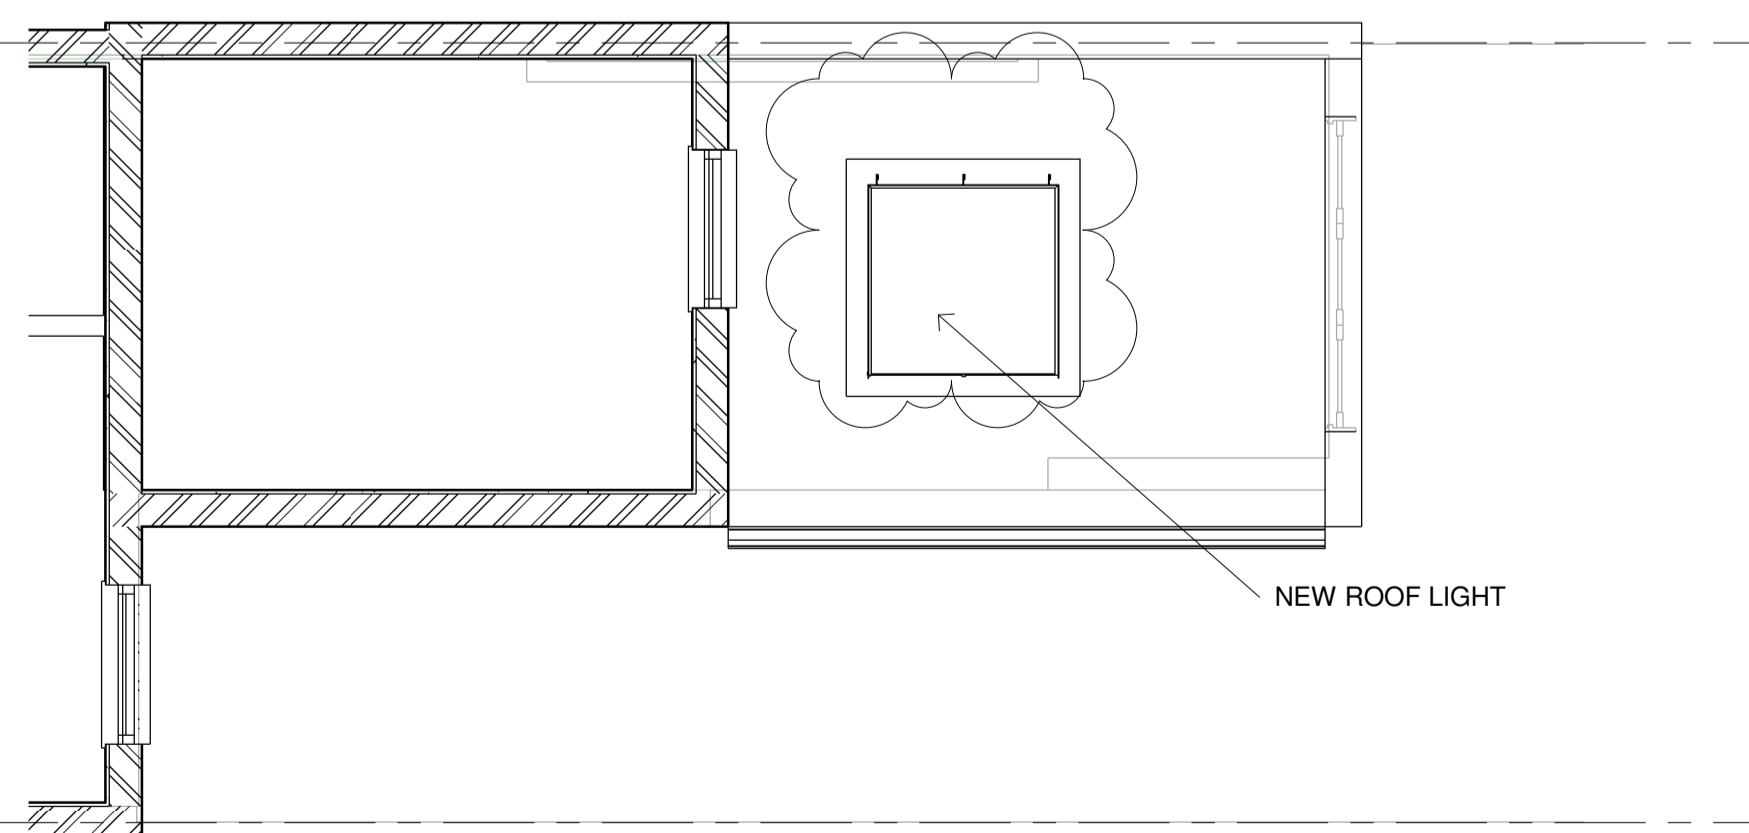

2 ROOF PLAN  
1 : 50 0 2.5 m

Rev	Description	Date
A	General revisions as shown	28 June 16

CODE	SUITABILITY DESCRIPTION
STATUS	PURPOSE OF ISSUE

**LK DESIGN SERVICES**

7 HANWELL CLOSE  
CLACTON ON SEA  
ESSEX CO16 7HF  
TEL 01255 431 825  
email - les.king@sky.com

PROJECT ADDRESS  
**64A LOVERIDGE ROAD NW6 2DT**

REPLACE THE REAR WINDOW WITH A BI FOLD DOOR, BRICK UP EXISTING SIDE DOOR AND ENLARGE THE EXISTING SIDE WINDOW. ADD A ROOFLIGHT WITH OBSCURE GLASS TO THE EXISTING REAR EXTENSION

TITLE

**PROPOSED PLANS AND ELEVATIONS**

DRAWN BY <b>LK</b>	CHECKED BY	DATE 03/06/16
-----------------------	------------	------------------

SCALE (@ A1) 1 : 50	PROJECT NUMBER 1613
------------------------	------------------------

DRAWING NUMBER FP 12	<b>A</b>
-------------------------	----------