

- General Notes**
- Drawings shall be referred to for structural work only unless otherwise stated and read in conjunction with Architect's, Service Engineer's and Sub-Contractor's drawings.
  - The Contractor shall check all levels and dimensions, any errors or omissions are to be reported at once to the Engineer.


**NOTE**  
WATERPROOF STRATEGY FOR BASEMENT LEVEL TO BE CONFIRMED BY ARCHITECT.

**NOTE**  
TRANSPORT CONSULTANT TO REVIEW AND CONFIRM STRUCTURAL LAYOUTS ARE ACCEPTABLE VEHICLE MOVEMENTS.

**NOTE**  
RC LINER WALL TO FACE OF PILED RETAINING WALL TO BE FORMED USING WATERPROOF CONCRETE.

**NOTE**  
PROVISIONALLY ALLOW FOR CAPPING BEAM TO BE FORMED IN WATERPROOF CONCRETE SUBJECT TO WATERPROOF STRATEGY.

Indicates areas of concrete to be formed in waterproof concrete.

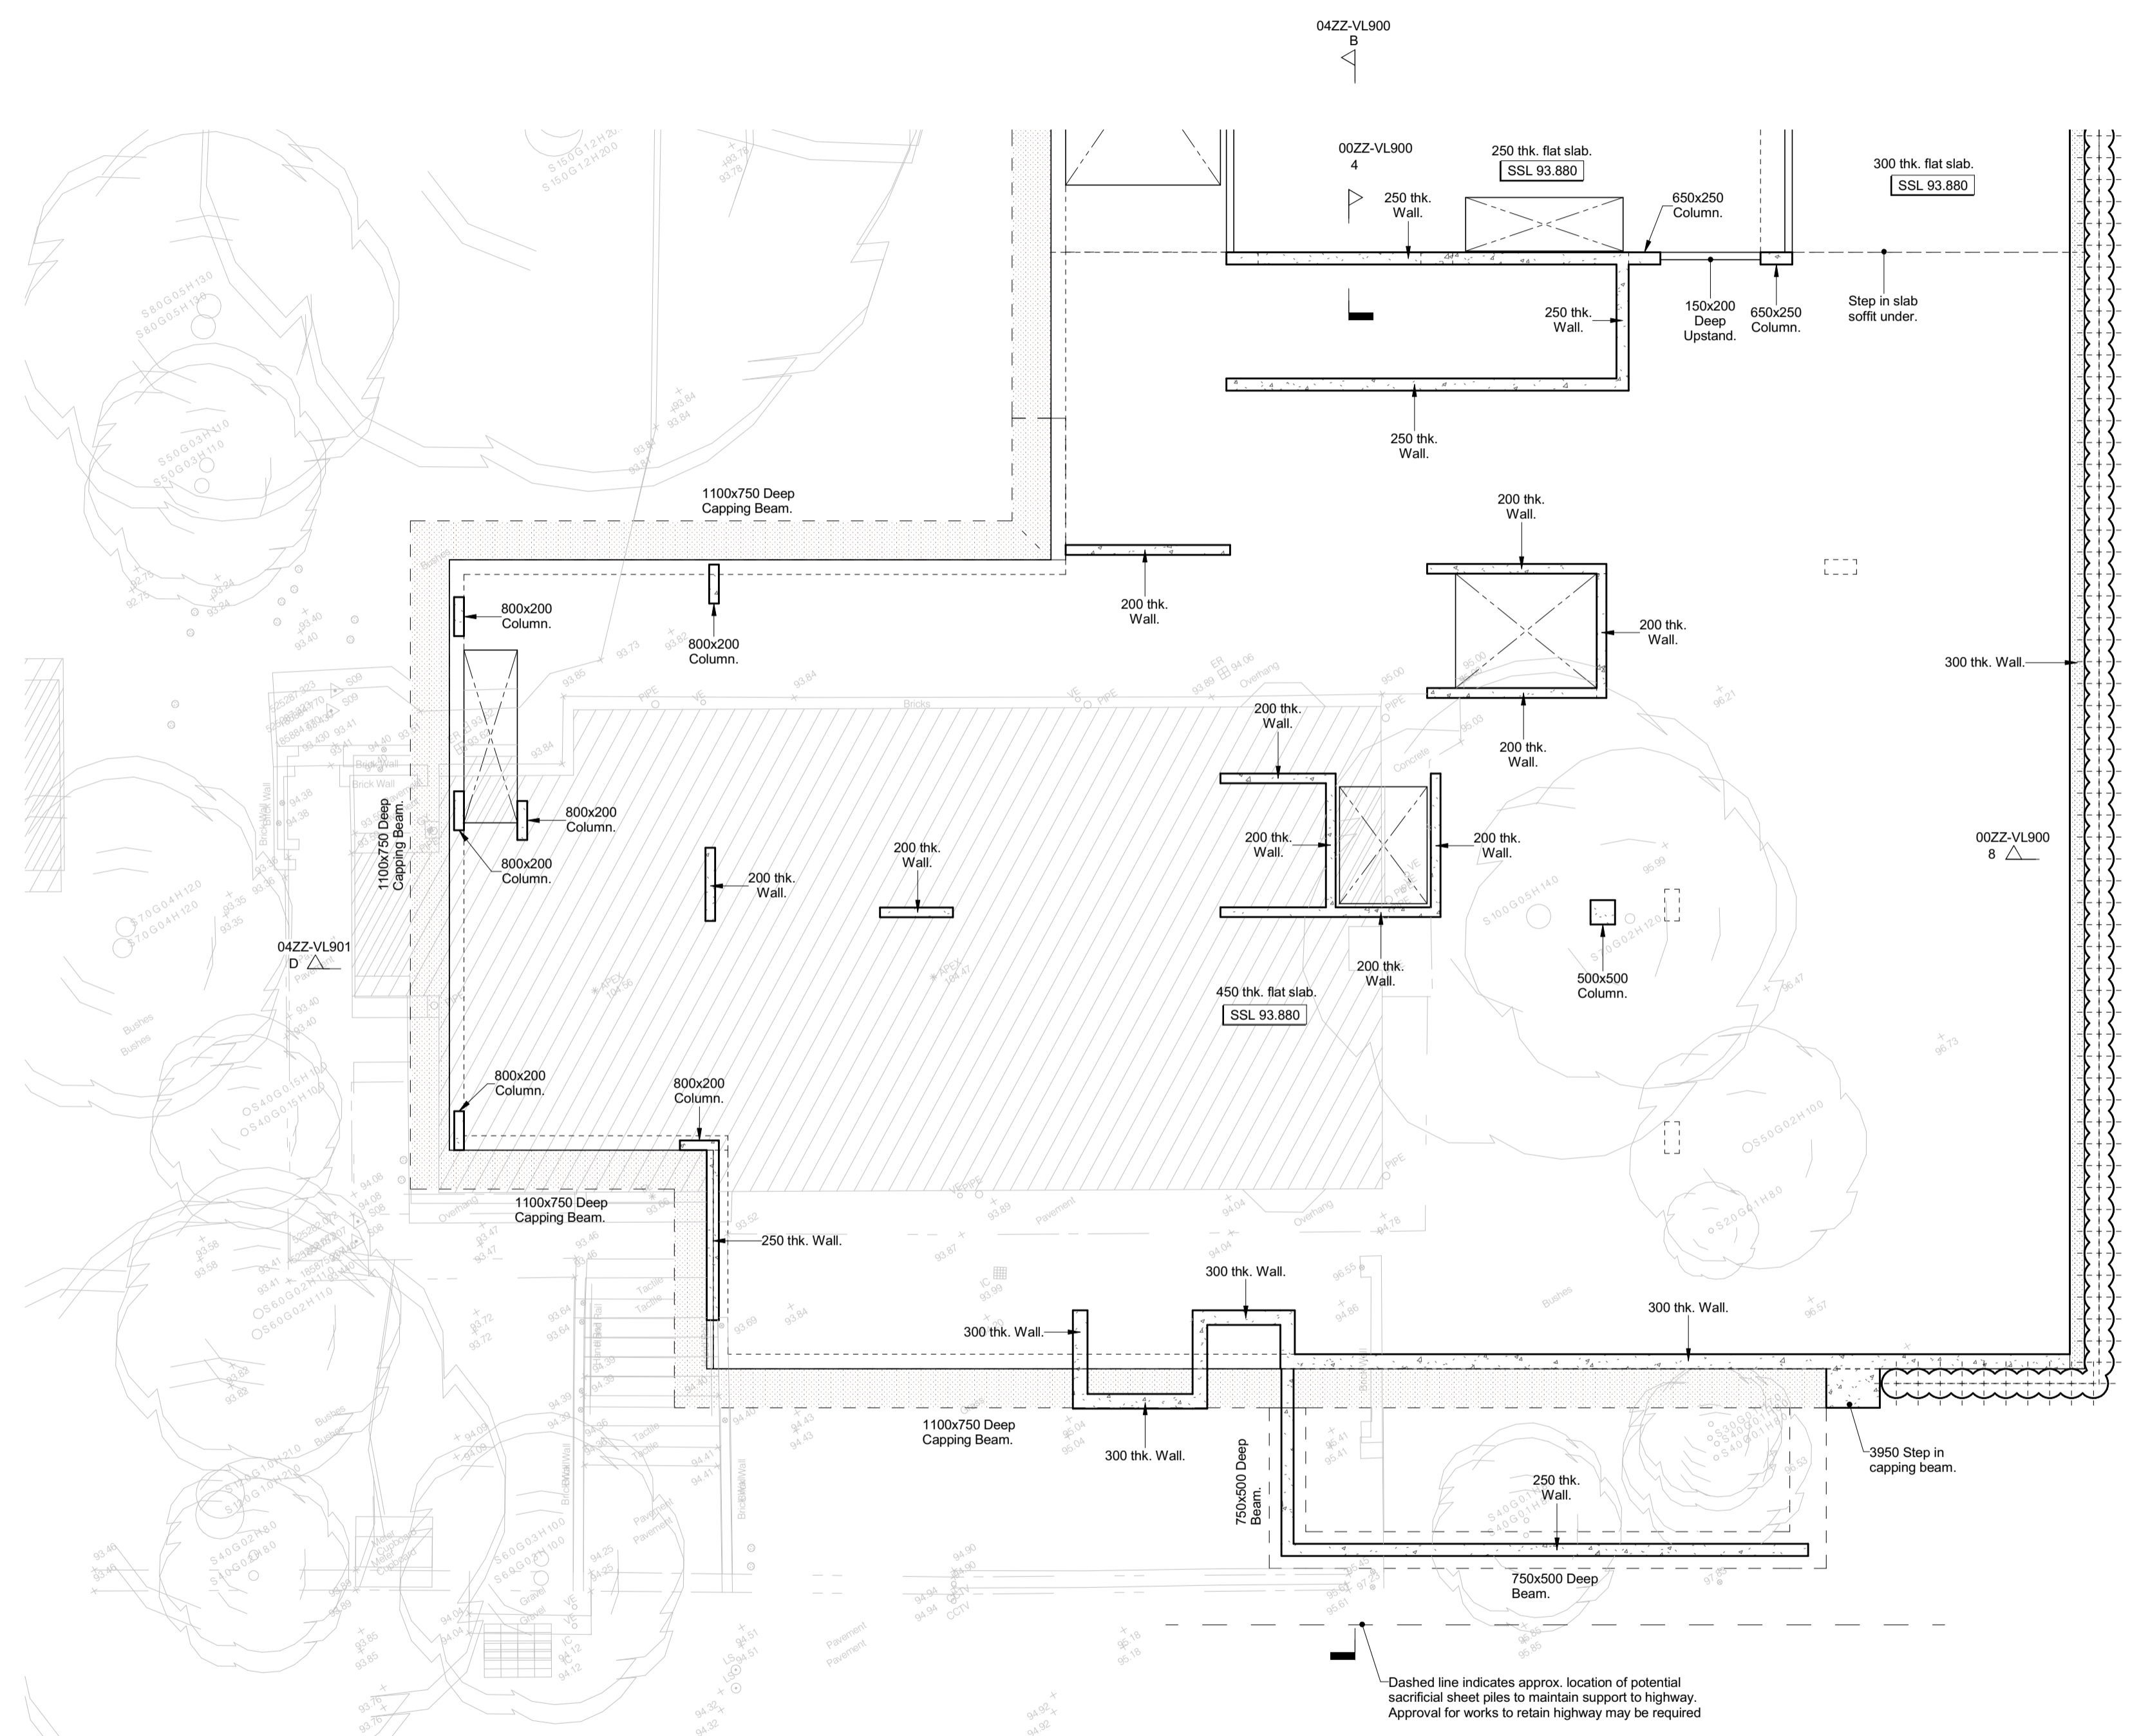

REV	DATE	DESCRIPTION	BY	CHKD
B	26.02.16	Box notes updated. Drawing number revised to comply with clients document control system requirements.	DA	TP
A	23.11.2015	Queen Mother updated.	SK	TP

**PRELIMINARY**



TITLE:  
**Car Park  
Level -1 Floor Plan Sheet 2**

PROJECT:  
**Project No. 11581  
Kidderpore Avenue**

SCALE: A1@ 1:100    DATE: Nov '15    DRAWN: SK    CHKD: TP

DRG NO.    REV.

**9100-DRG-03ZZ-BO901    B**

**Tully De'Ath** consultants  
Engineering at its Best

T: 01342 828 000  
E: info@tullydeath.com  
W: www.tullydeath.com