


**General Notes**

1. Drawings shall be referred to for structural work only unless otherwise stated and read in conjunction with Architect's, Service Engineer's and Sub-Contractor's drawings.
2. The Contractor shall check all levels and dimensions, any errors or omissions are to be reported at once to the Engineer.
3. For general notes refer to drawing No. 11581/STR-ST01

**NOTE**  
ALL QUOTED LEVELS PROVISIONAL SUBJECT TO CONFIRMATION OF ARCHITECTS DETAILS.

**NOTE**  
PROVISIONAL ALLOWANCE TO BE MADE FOR MASONRY SUPPORT TO LEVEL 4 SLAB PERIMETER TO SUPPORT 2 STORIES OF BRICKWORK.

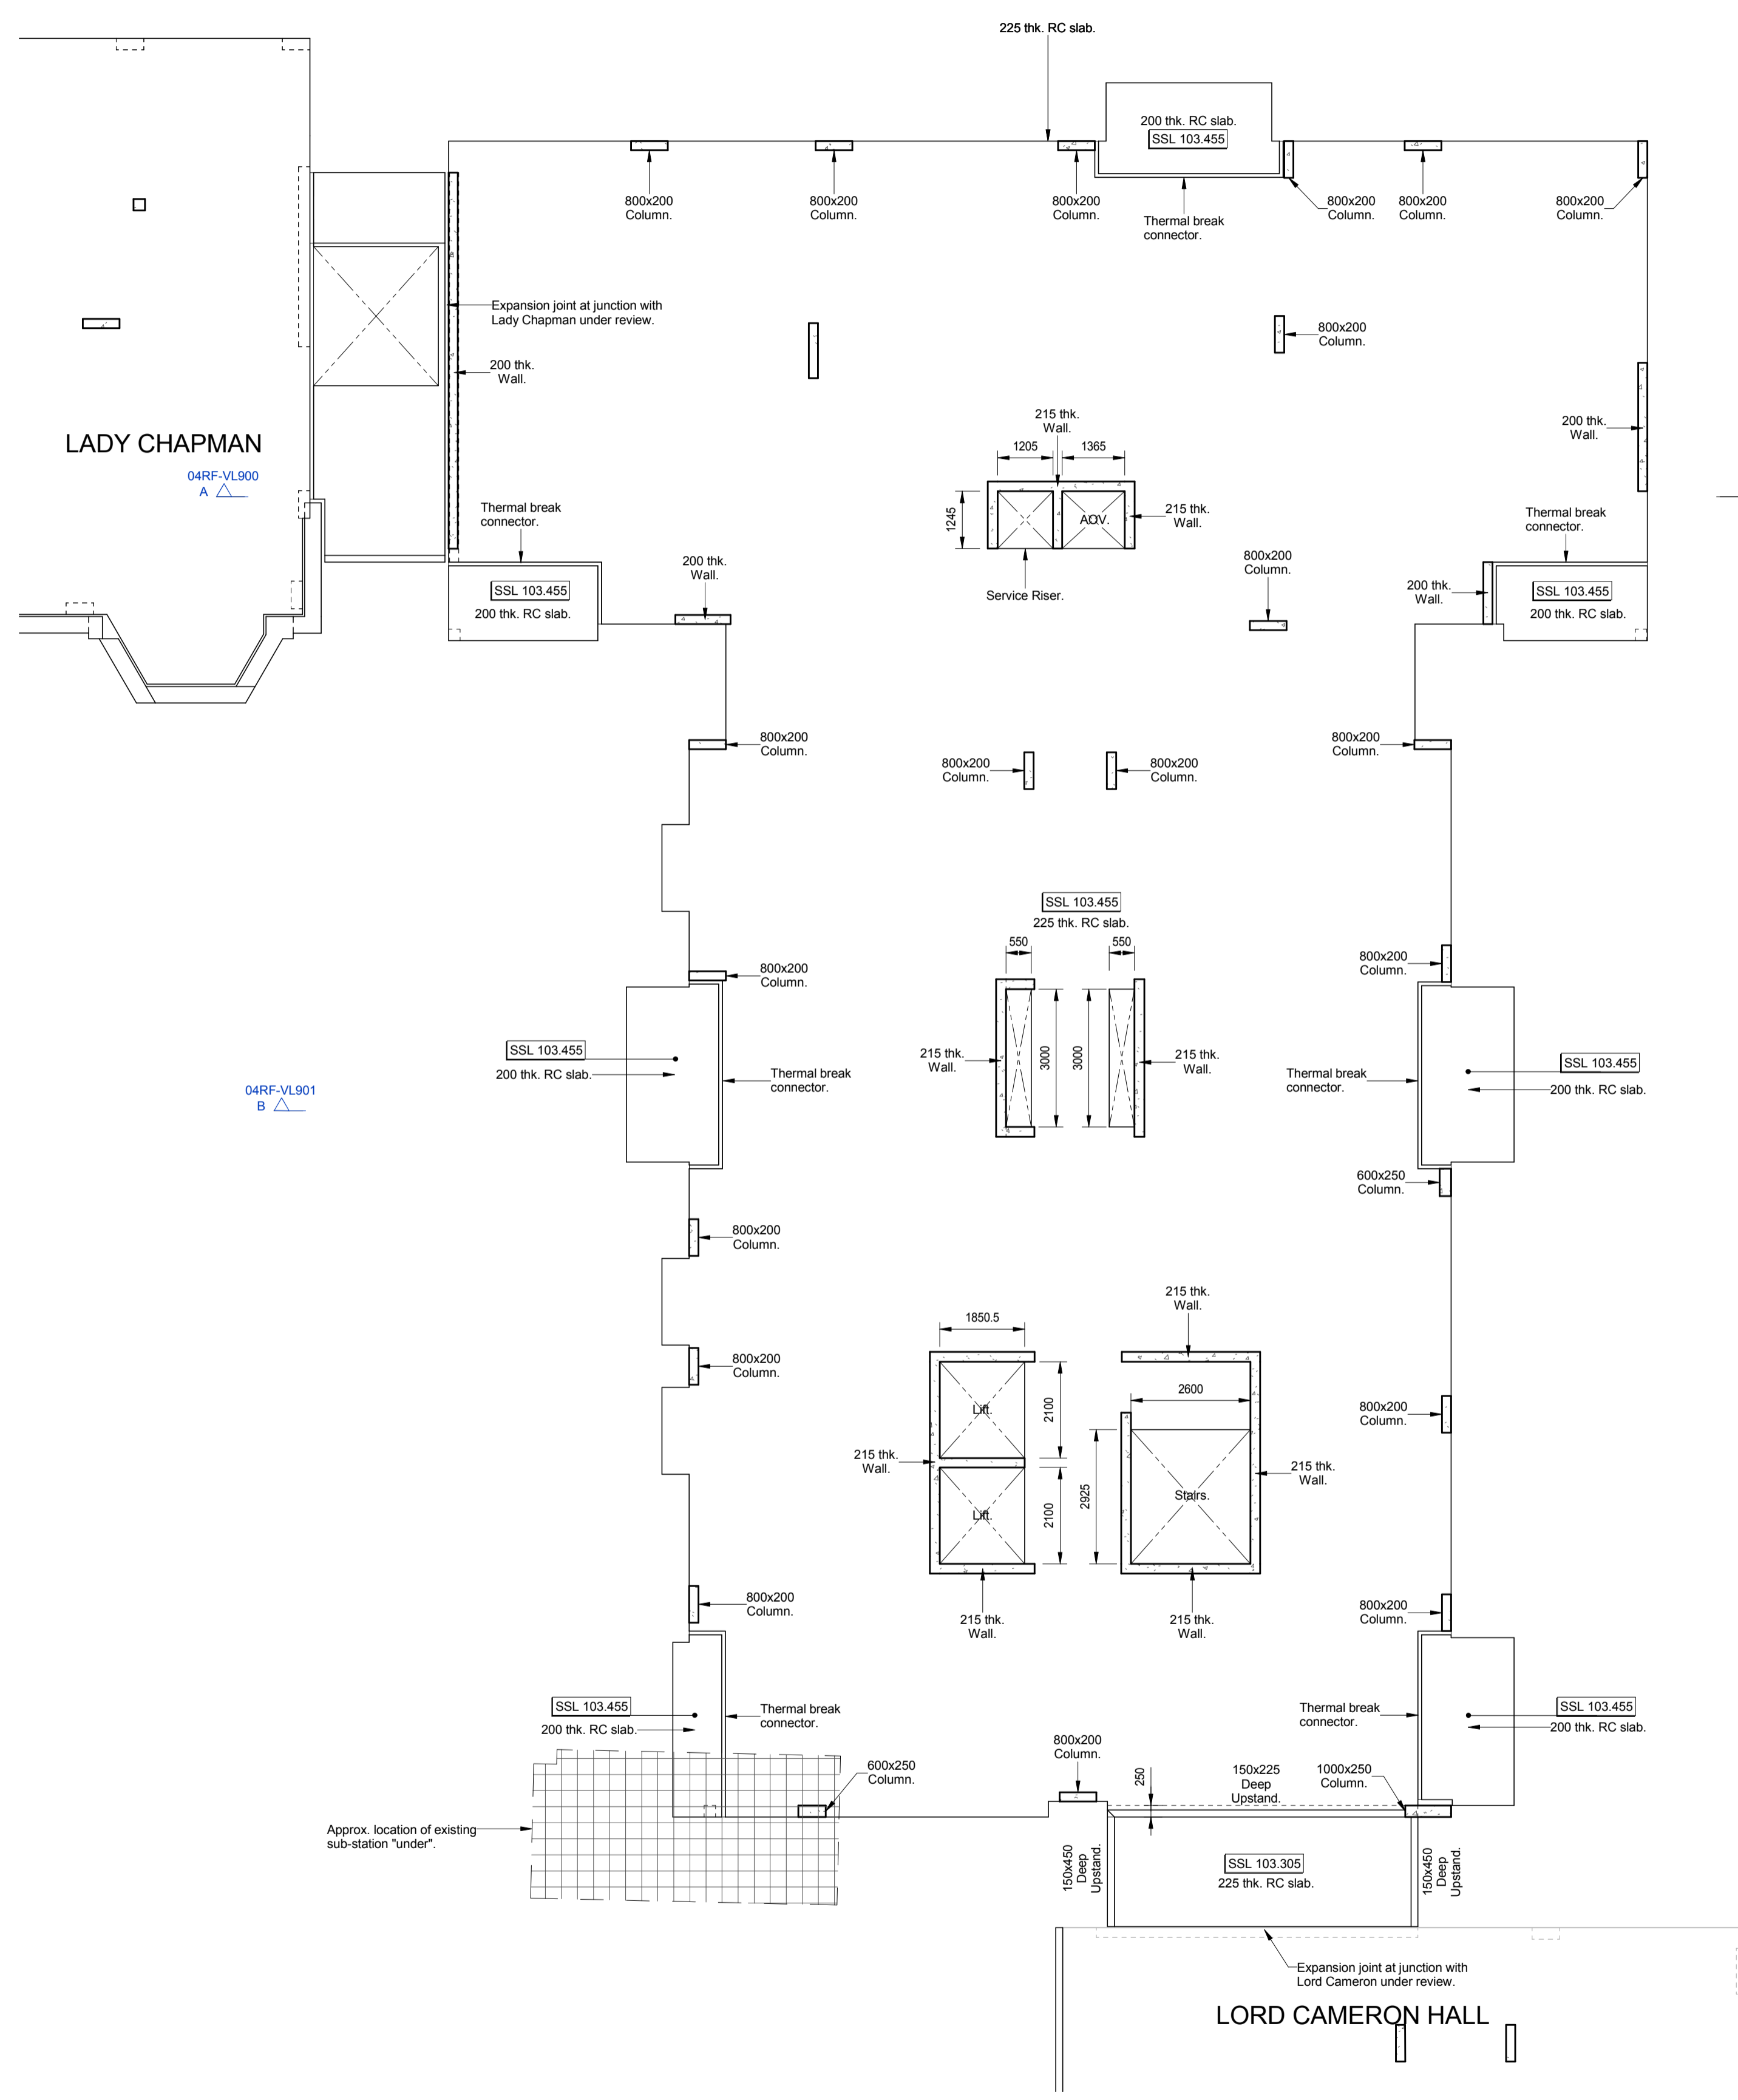

REV	DATE	DESCRIPTION	BY	CHKD
B	24.02.2016	Drawing number revised to comply with clients document control system requirements.	DA	TP
A	11.02.2016	Preliminary issue for comment. Updated to A&Q architect layouts.	SK/DA	TP

**PRELIMINARY**



TITLE:  
**Rosalind Franklin Hall  
Level 04 Floor Plan**

PROJECT:  
**Project No. 11581  
Kidderpore Avenue**

SCALE: A1@ 1:100    DATE: Nov'15    DRAWN: DA    CHKD: TP

DRG NO.    REV

**9100-DRG-03RF-04900    B**

**Tully De'Ath**  
consultants

Engineering at its Best

T: 01342 828 000  
E: info@tullydeath.com  
W: www.tullydeath.com