


- General Notes**
1. Drawings shall be referred to for structural work only unless otherwise stated and read in conjunction with Architects, Service Engineer's and Sub-Contractor's drawings.
 2. The Contractor shall check all levels and dimensions, any errors or omissions are to be reported at once to the Engineer.
 3. For general notes refer to drawing No. 11581/STR-ST01

NOTE
ALL QUOTED LEVELS PROVISIONAL SUBJECT TO CONFIRMATION OF ARCHITECTS DETAILS.

NOTE
DETAILS OF NEW TIMBER PITCHED ROOF SUBJECT TO ARCHITECTS DETAILS. PROVISIONAL ALLOWANCE MADE FOR RC UPSTANDS TO SUPPORT NEW TIMBER ROOF AS NOTED ON LEVEL 5&6.

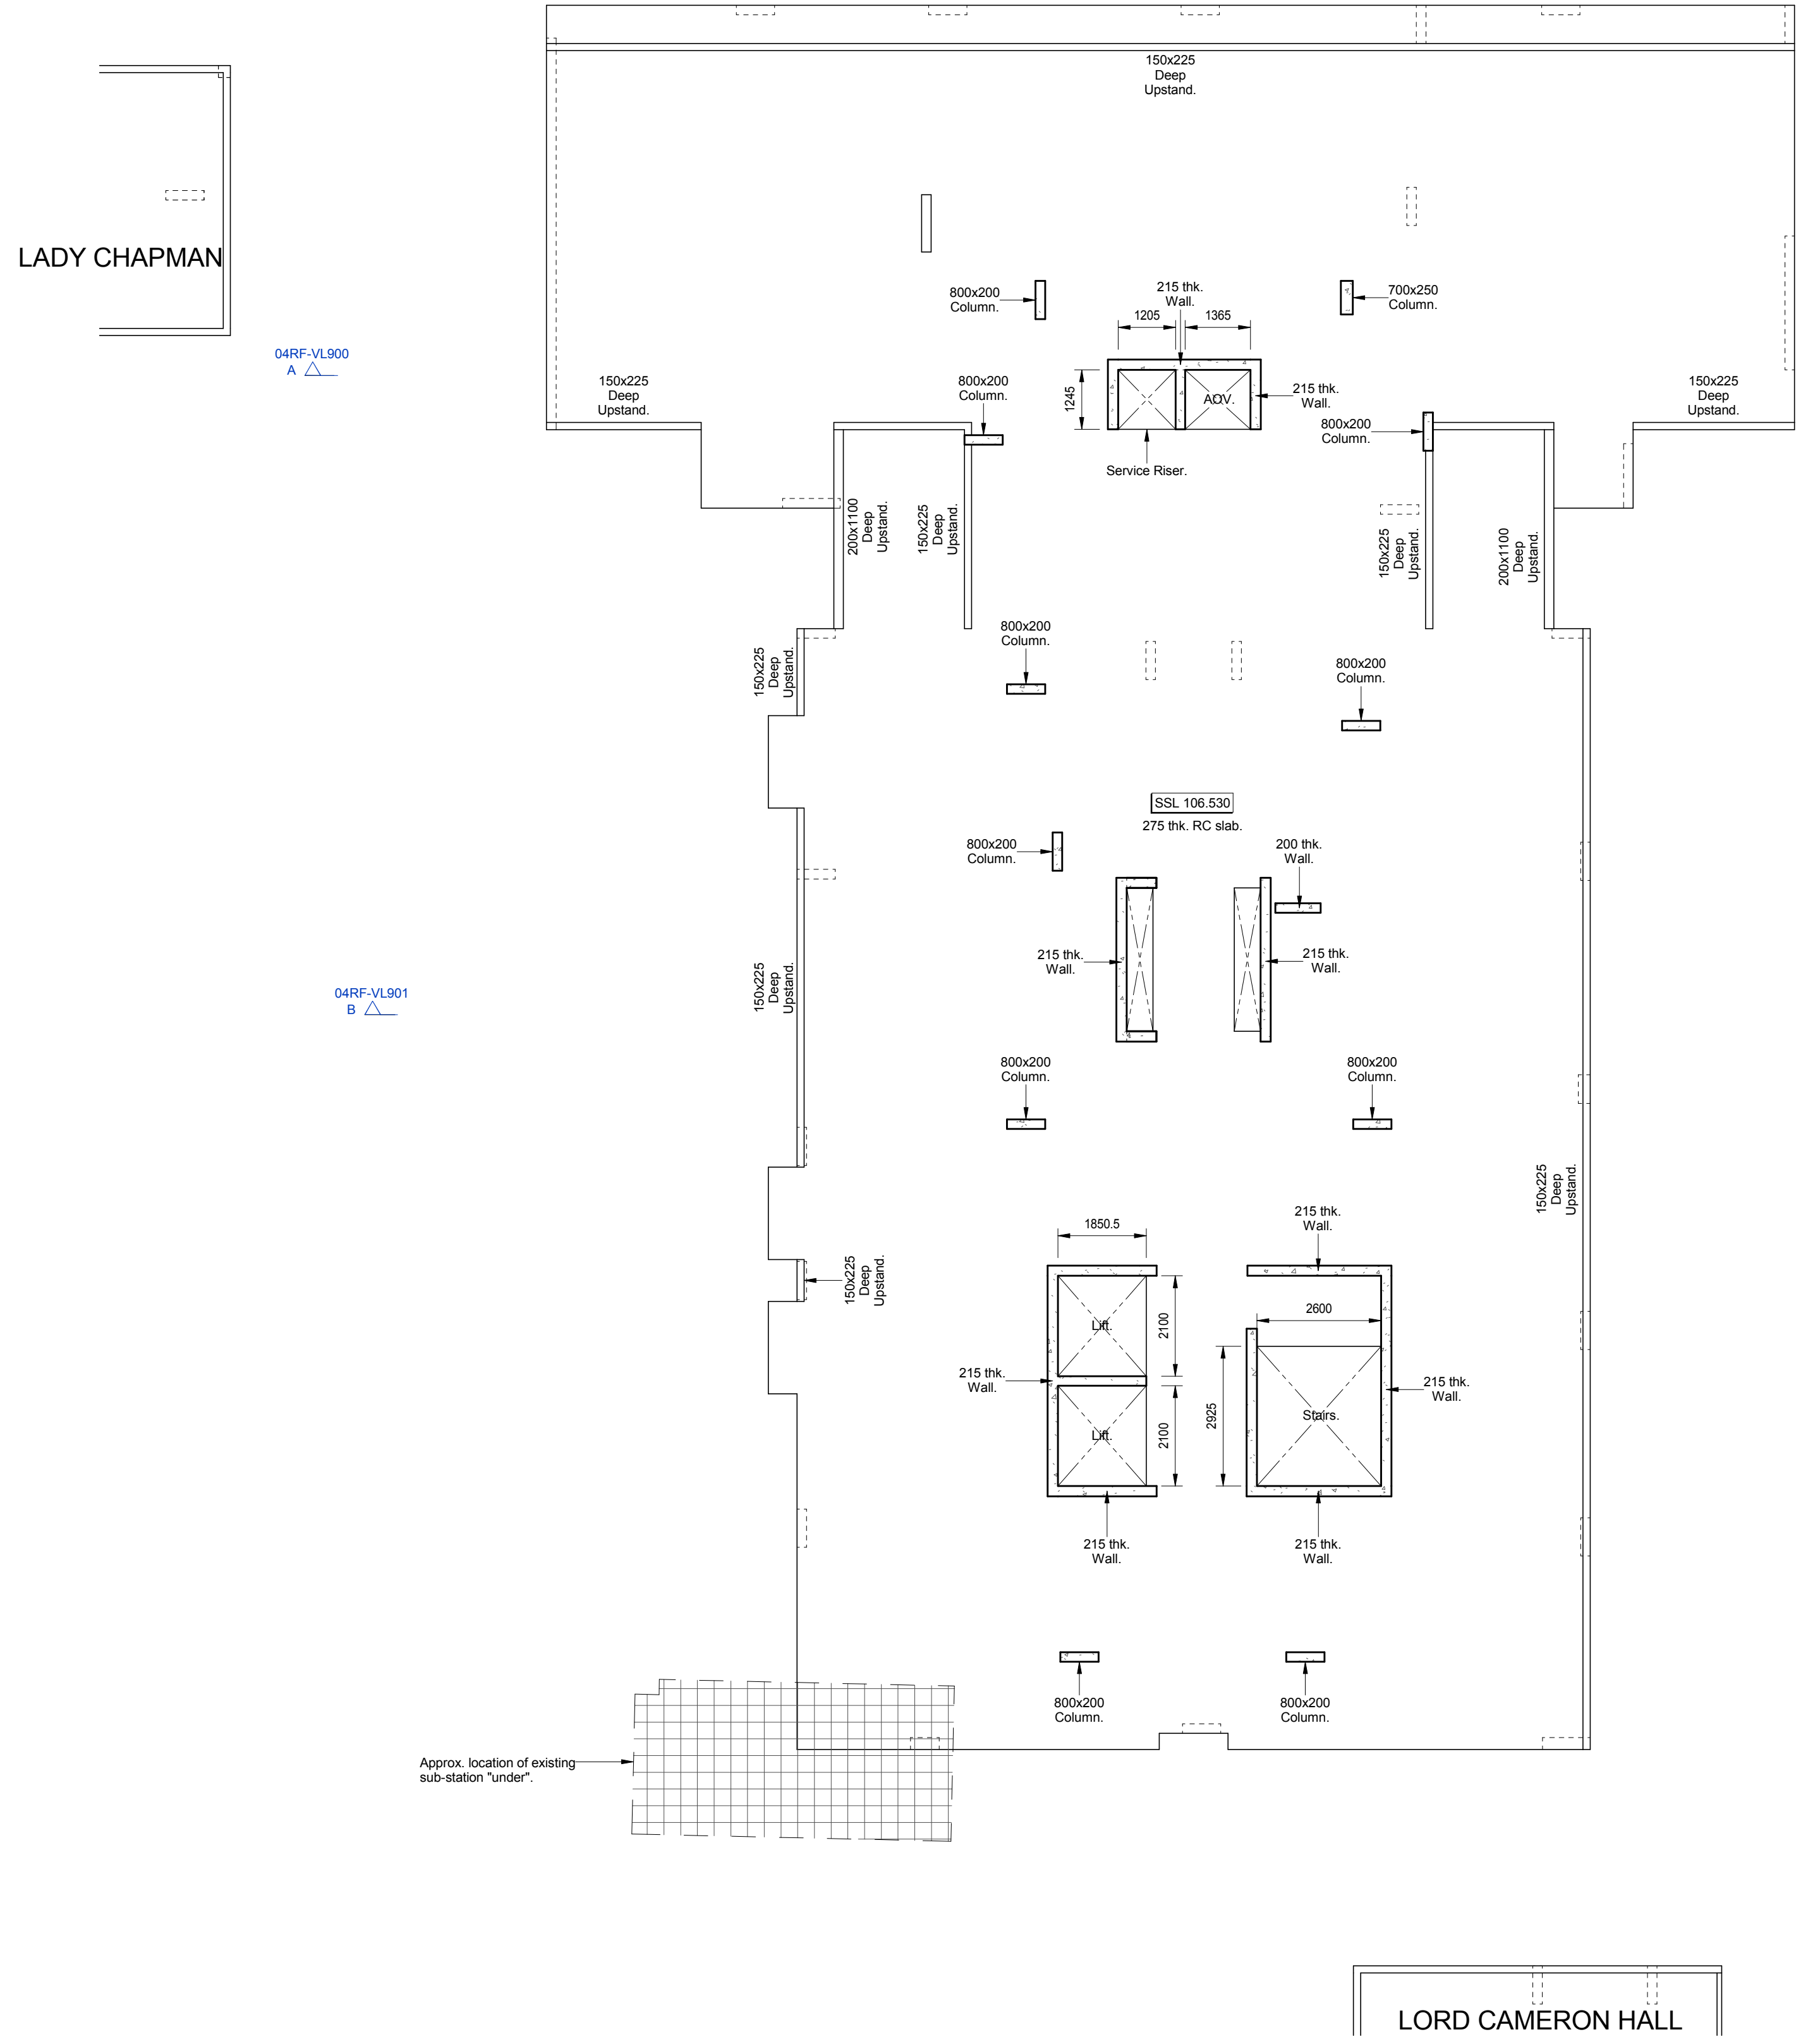

REV	DATE	DESCRIPTION	BY	CHKD
B	24.02.2016	Drawing number revised to comply with clients document control system requirements.	DA	TP
A	11.02.2016	Preliminary issue for comment. Updated to A&Q architect layouts.	SK/DA	TP

PRELIMINARY



TITLE:
**Rosalind Franklin Hall
Level 05 Floor Plan**

PROJECT:
**Project No. 11581
Kidderpore Avenue**

SCALE:	DATE:	DRAWN:	CHKD:
A1@ 1:100	Nov' 15	DA	TP

DRG NO.	REV.
9100-DRG-03RF-05900	B

Tully De'Ath
consultants

Engineering at its Best

T: 01342 828 000
E: info@tullydeath.com
W: www.tullydeath.com