


General Notes

1. Drawings shall be referred to for structural work only unless otherwise stated and read in conjunction with Architects, Service Engineer's and Sub-Contractor's drawings.
2. The Contractor shall check all levels and dimensions, any errors or omissions are to be reported at once to the Engineer.
3. For general notes refer to drawing No. 11581/STR-ST01

NOTE
ALL QUOTED LEVELS PROVISIONAL SUBJECT TO CONFIRMATION OF ARCHITECTS DETAILS.

NOTE
ALLOWANCE TO BE MADE FOR FORMING BASEMENT SLAB & WALLS IN WATERPROOF CONCRETE.

NOTE
GAS PROTECTION MEASURES TO BE CONFIRMED.

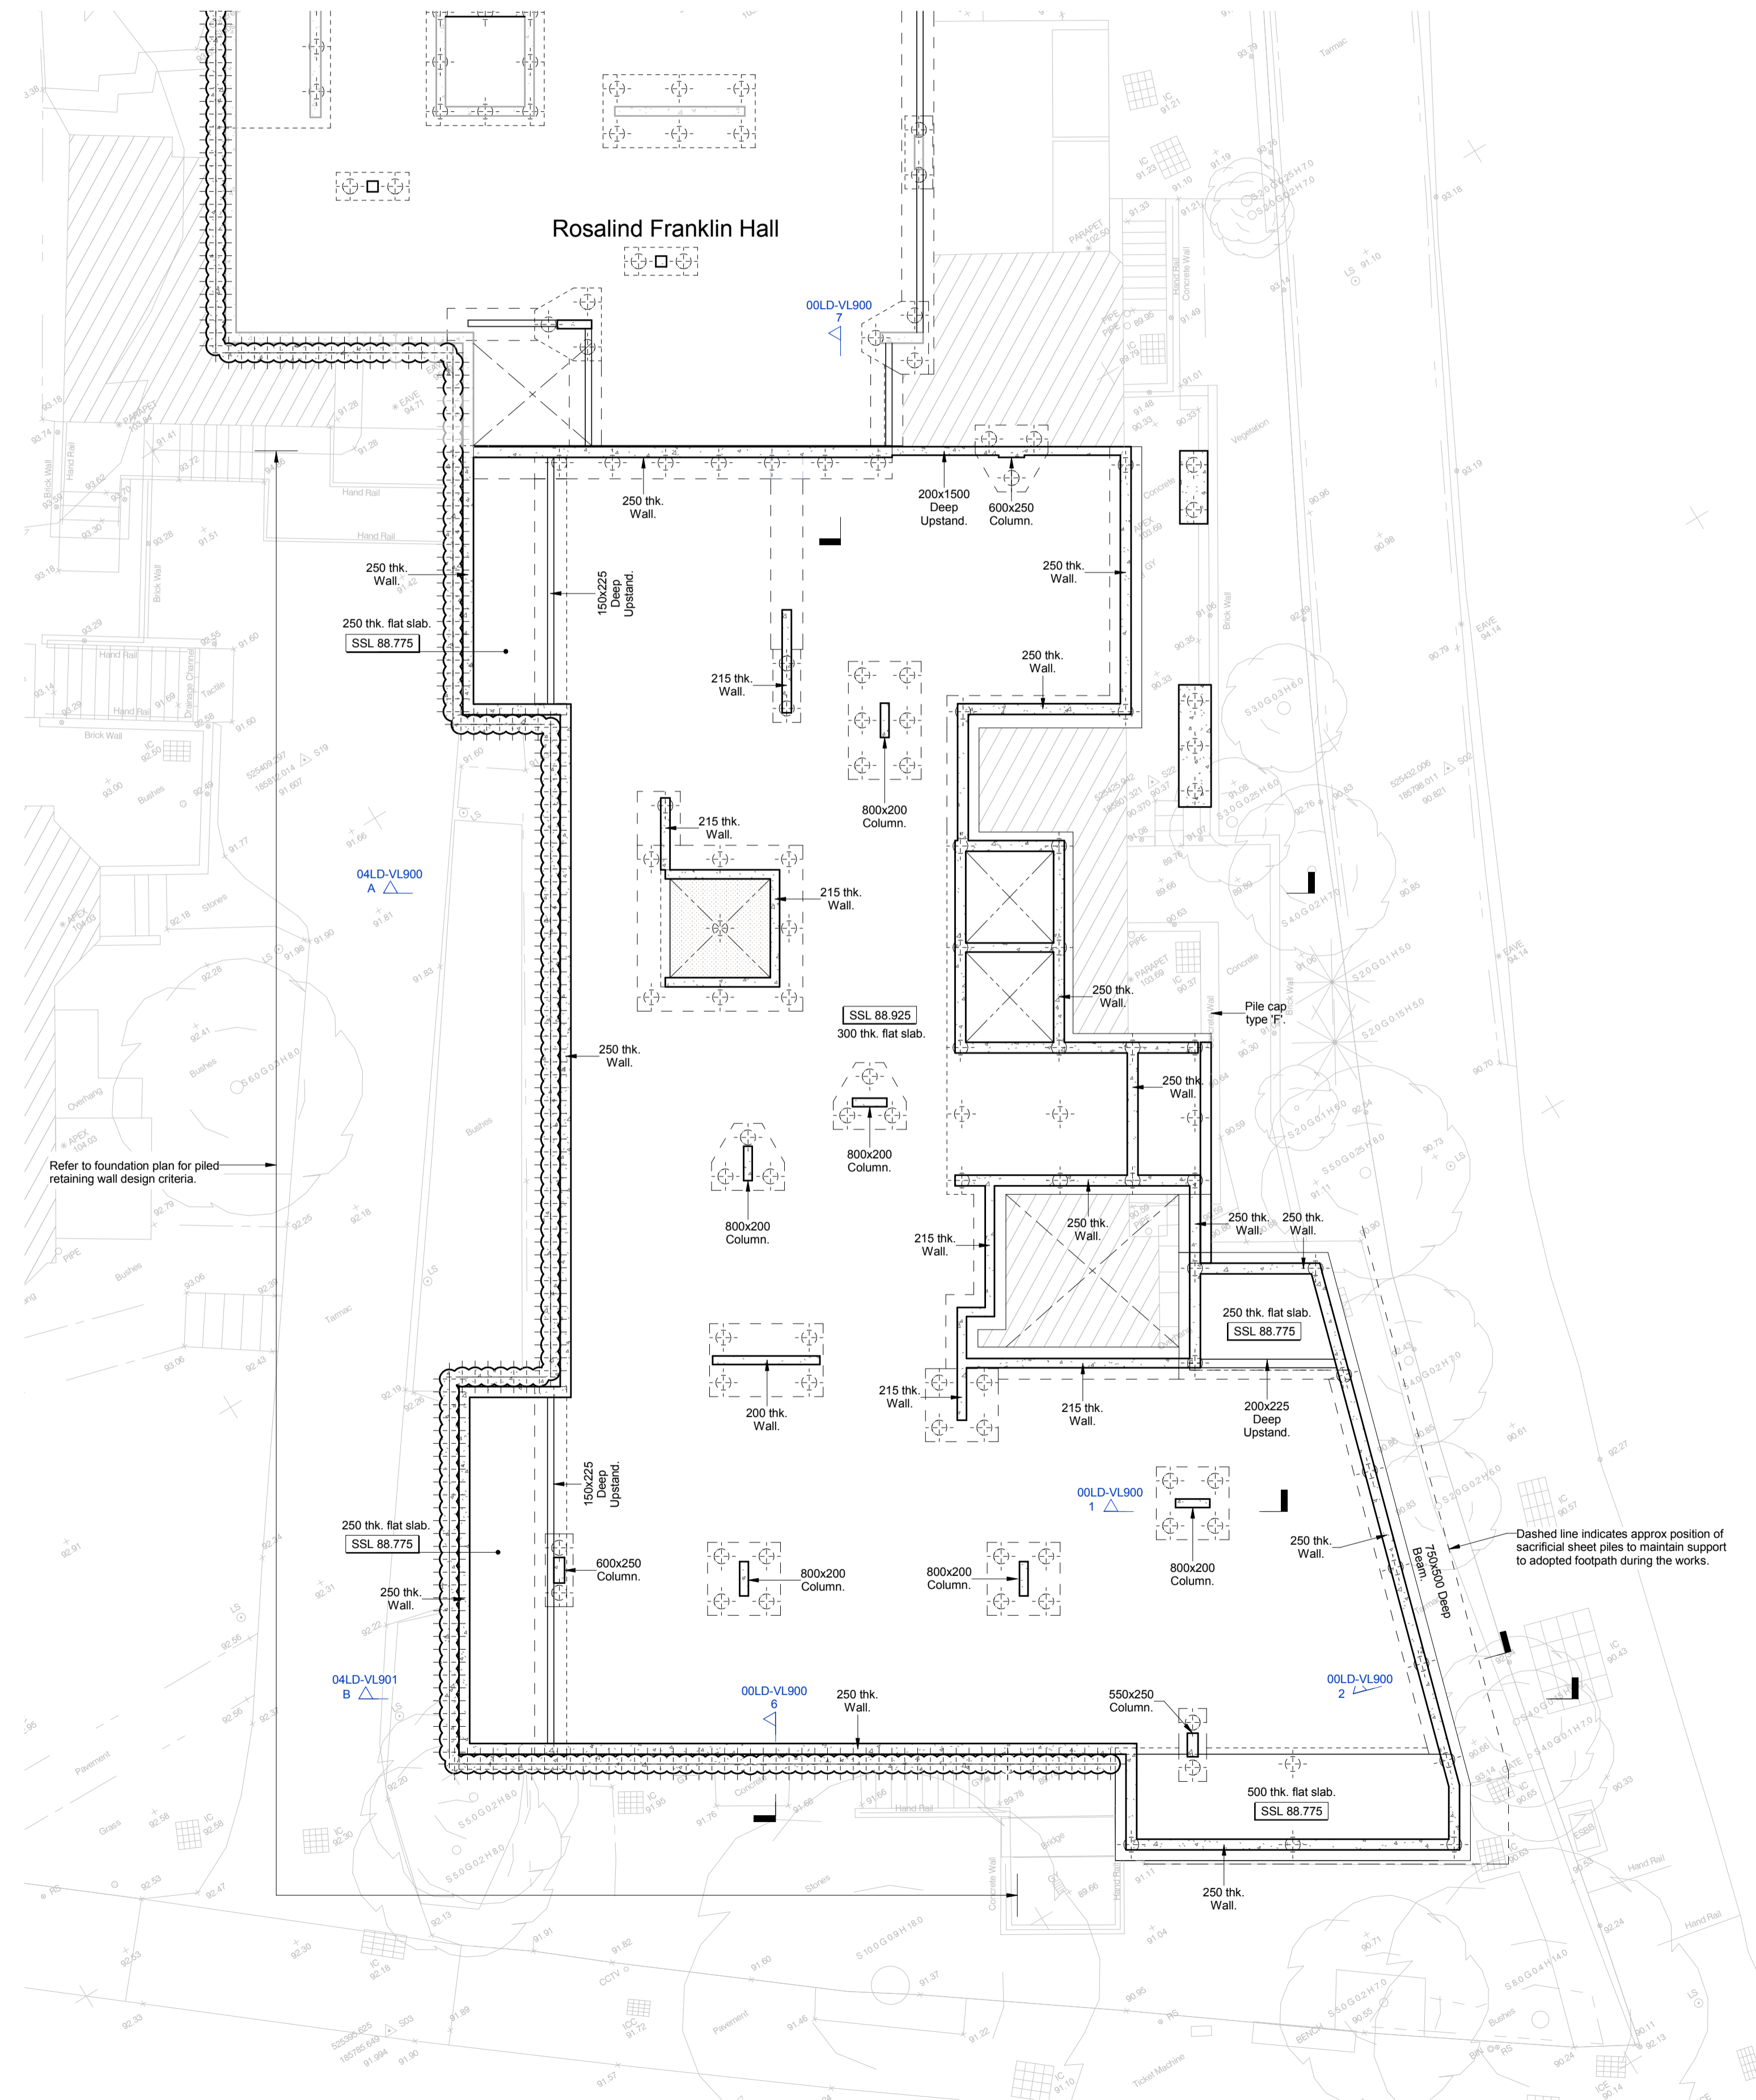

Refer to foundation plan for piled retaining wall design criteria.

Dashed line indicates approx position of sacrificial sheet piles to maintain support to adopted footpath during the works.

REV	DATE	DESCRIPTION	BY	CHKD
B	24.02.2016	Drawing number revised to comply with clients document control system requirements.	DA	TP
A	19.02.2016	Preliminary issue for comment. Updated to A&Q architect layouts.	SK	TP

PRELIMINARY



TITLE:
**Lord Cameron Hall
Level -01 Floor Plan**

PROJECT:
**Project No. 11581
Kidderpore Avenue**

SCALE: A1@ 1:100 DATE: Nov'15 DRAWN: SK CHKD: TP

DRG NO. REV.

9100-DRG-03LD-BO900 B

