
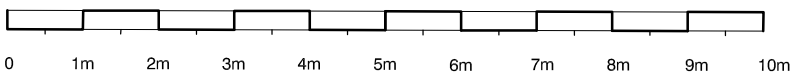


elevation side A

elevation side B

PROPOSED
Ground Floor Plan
@1:100

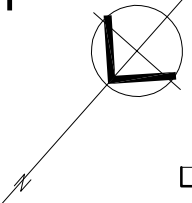

NOTES

- This drawing is copyright of Studio V Architects Ltd
- Figured dimensions for construction purposes only
- Drawing is scaleable for planning purposes
- Contractor to check all dimensions on site & report any discrepancies to architect

H	29.06.16	Cycle storage fully enclosed	TY	KV
H	03.06.16	CYCLE STORAGE AMMENDED TO CAMDEN REQUIREMENTS	TY	KV
G	11.02.13	ACCESSIBILITY CLARIFIED	BC	KV
F	21.12.12	DRAWINGS CLARIFIED	BC	KV
E	02.10.12	UPDATED TO CLIENT'S REQUIREMENTS	BC	KV
D	23.08.12	LAYOUT UPDATED	BC	KV
C	28.02.12	LAYOUT UPDATED	BC	KV
B	22.07.11	WINDOWS UPDATED	MH	KV
A	08.04.11	REMOVAL OF OVAL/REVSIED PLAN	MH	KV

rev.	date	dm	aud

PLANNING

studio **V** Architects

224 west hendon broadway
 hendon
 london nw9 7ed
 T: 020 8203 9072
 F: 020 8203 8210

website: www.studioVarchitects.co.uk
 e-mail: info@studioVarchitects.co.uk

project 33 WICKLOW STREET, KINGS CROSS.	drawn MH	audited KV	scale 1:100 @ A3	date NOV 10
drg title PROPOSED Ground Floor Plan	job no. 1026	drg.no. PL 04	rev I	

FILE: XREF's: