




DO NOT SCALE FROM THIS DRAWING

Figured dimensions only are to be taken from this drawing. All dimensions are to be checked on site before any work is put in hand. If in doubt, ask.

All SHH drawings to be read in conjunction with relevant SHH Finishes, Sanitaryware, Lighting & Ironmongery schedules.

Any discrepancies to be highlighted to SHH prior to procurement and in good time.

Copyright © Spence Harris Hogan Limited 2015
Registered in England & Wales. Registered No. 261 0615
SHH is the trading name of Spence Harris Hogan Limited

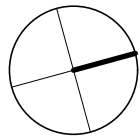

Legends & Notes:



Existing




To be demolished/replaced



Proposed element

1 NORTH ELEVATION - EXISTING

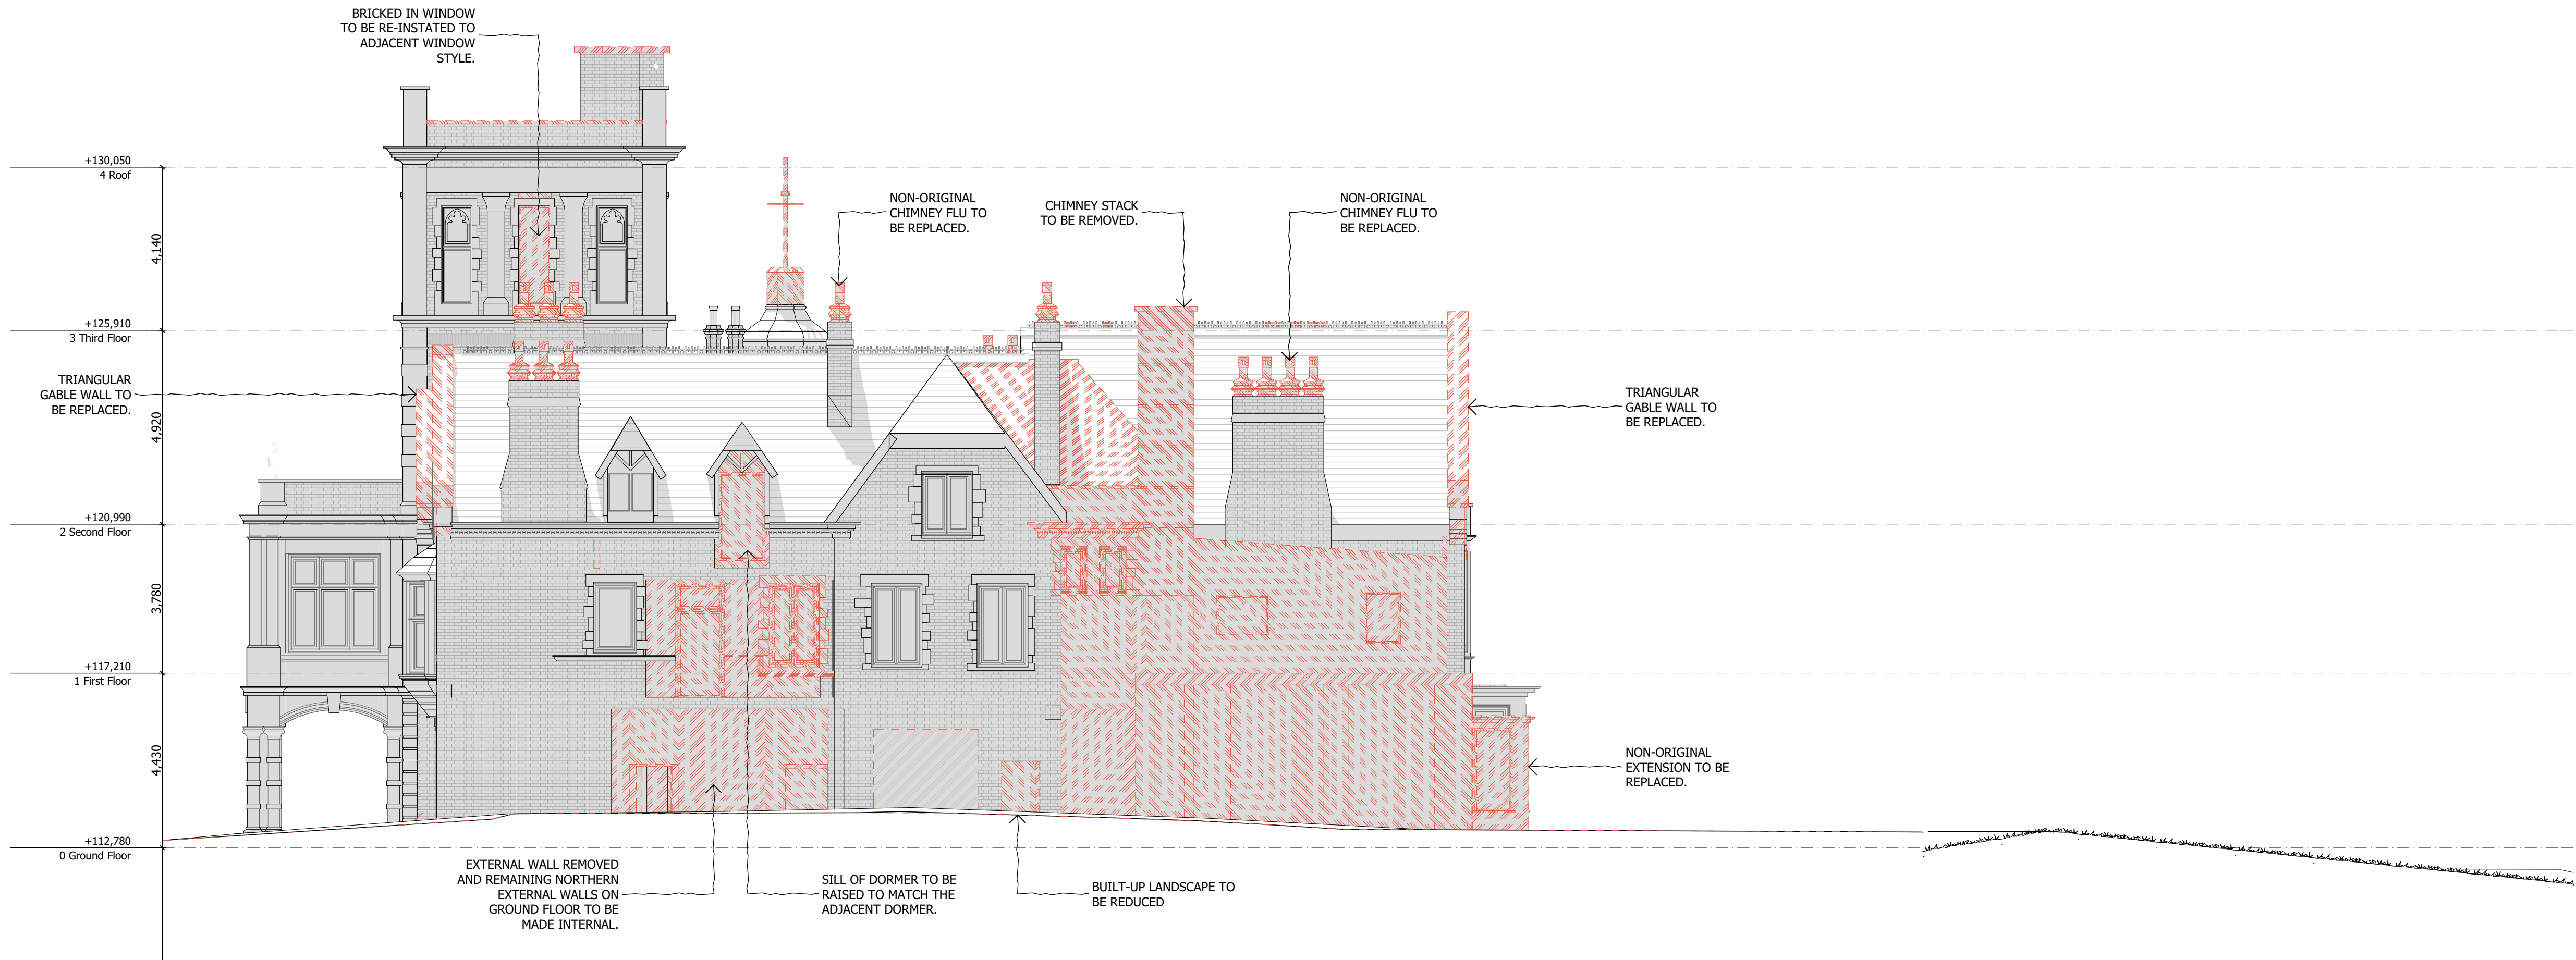

2 NORTH ELEVATION - DEMOLITION

Rev	Date	Descriptor	Athr.
PL01	16/06/2016	PLANNING ISSUE	JH



1 Vencourt Place, Ravenscourt Park
Hammersmith, London W6 9NU
Phone +44 (0) 20 8600 4171 Email info@shh.co.uk
shh.co.uk

Project:

Athlone House

Hampstead Lane
London

Client:

Private Client

Drawing Title:

200 Elevations

**North Elevation -
Existing/Demolition**

(Project number)DWG number_Revision:

(817)203_PL01

Checked: