




GROUND FLOOR PLAN

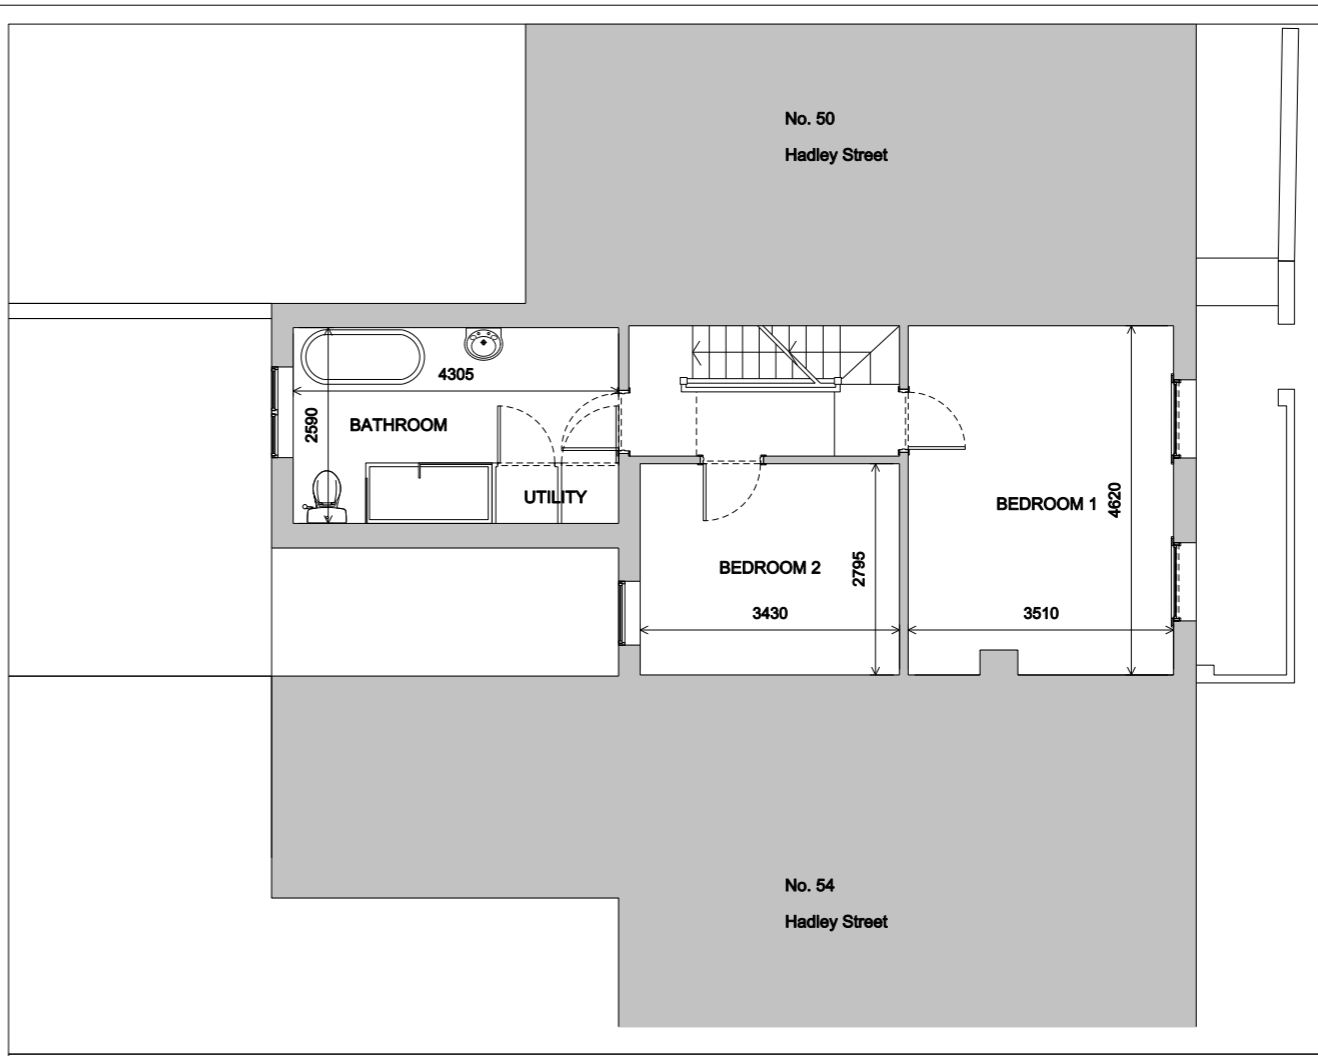


FIRST FLOOR PLAN

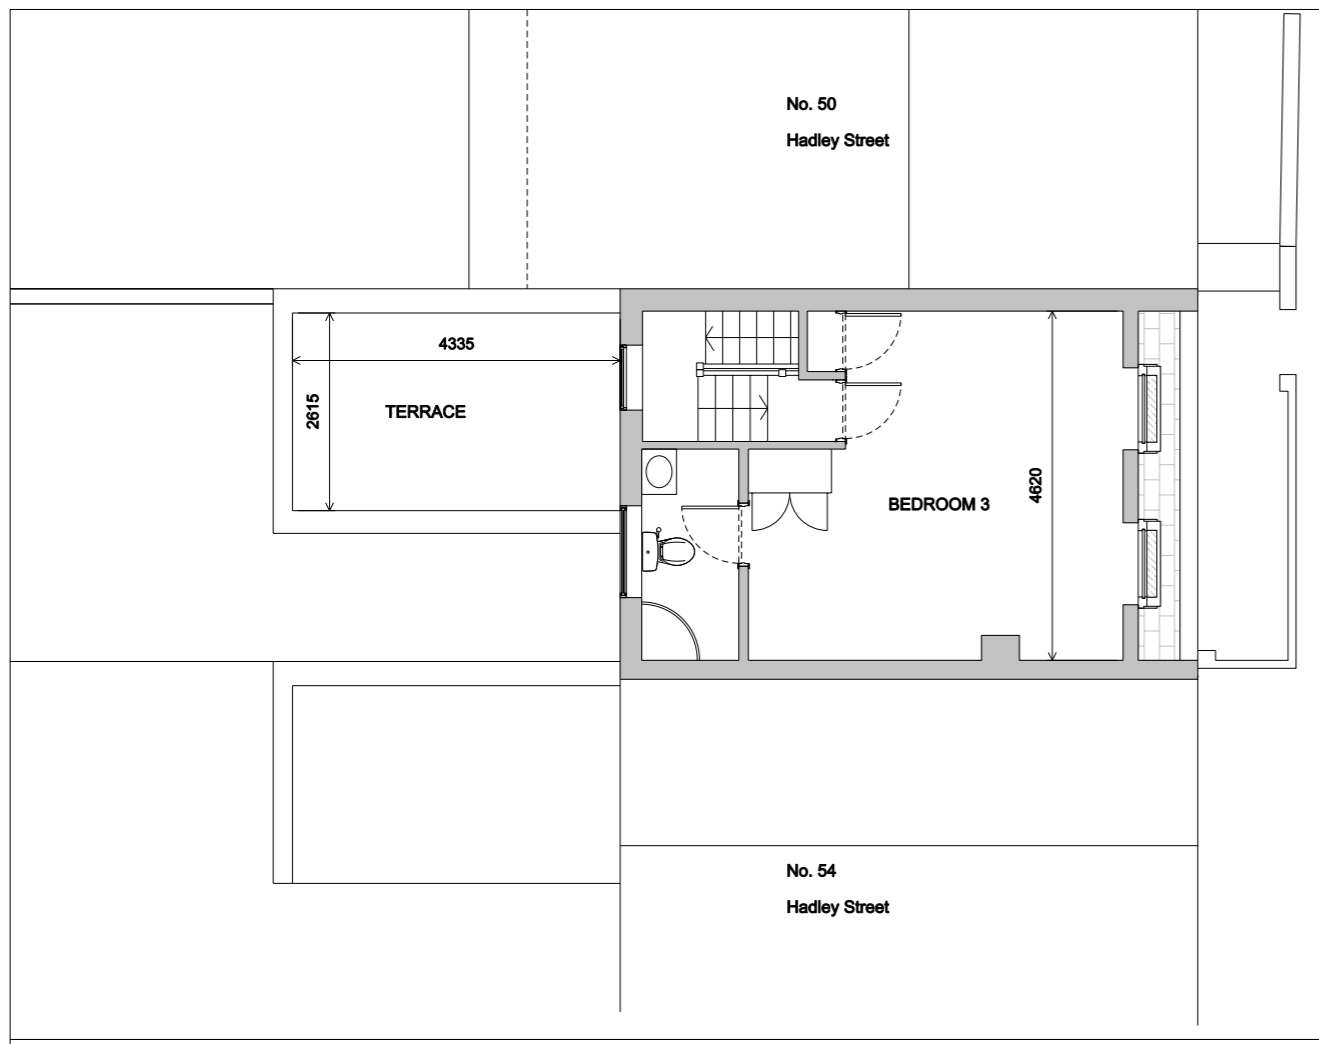

SECOND FLOOR PLAN

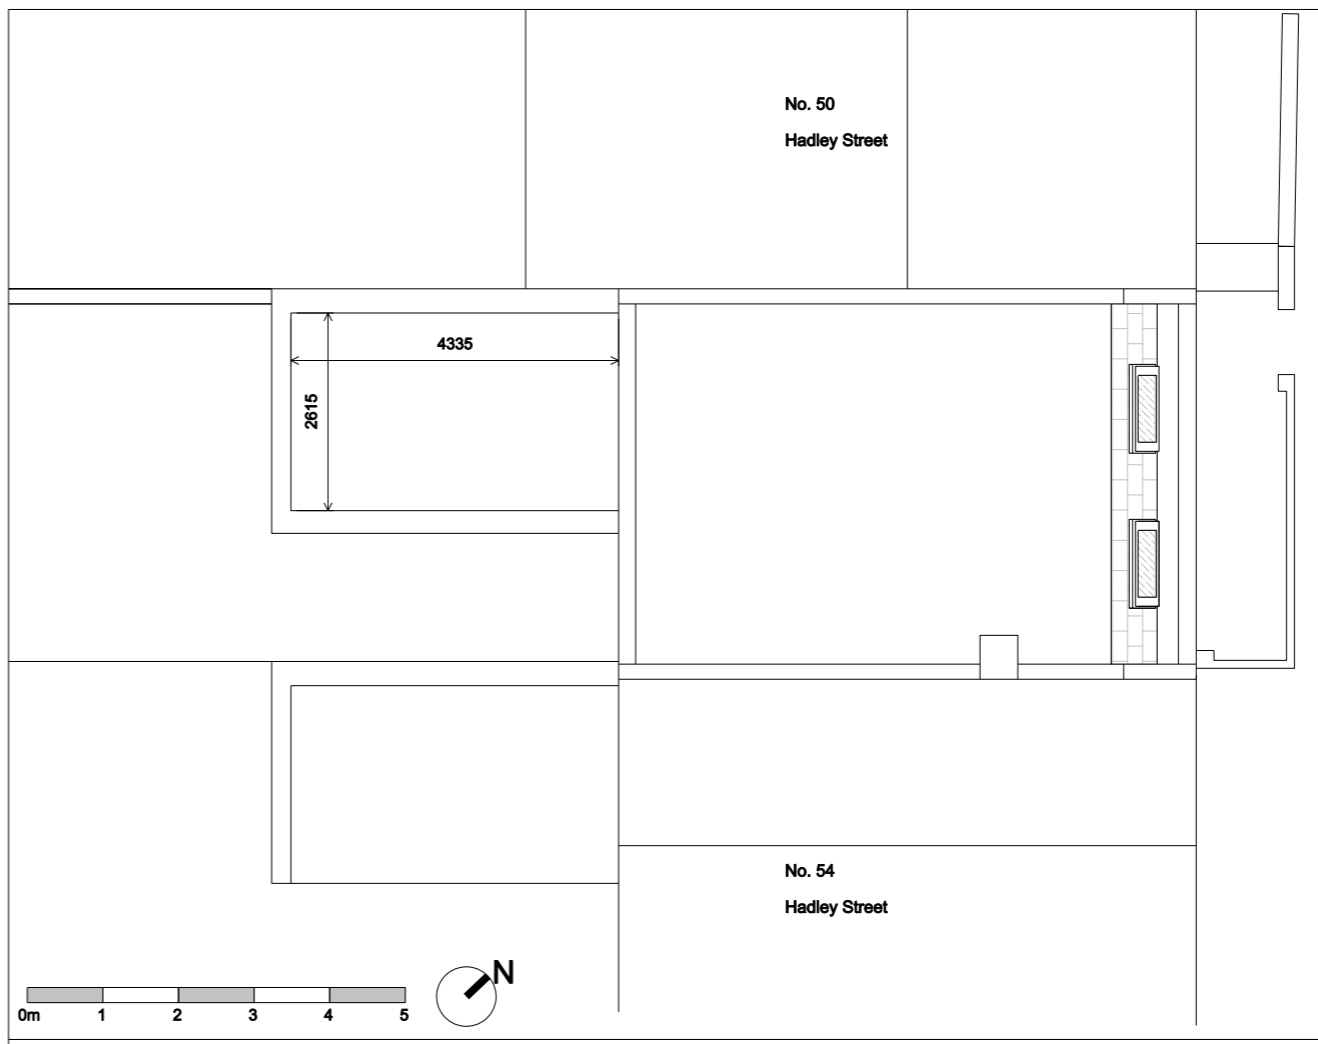

ROOF PLAN

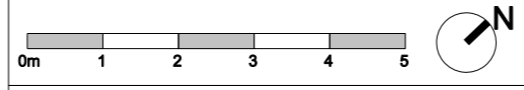

Notes:
 Unless stated otherwise, all dimensions are in millimetres.
 All dimensions to be checked and confirmed on site by contractor and as such are to be his responsibility.
 Any errors, omissions or discrepancies on this drawing are to be reported to the architect.
 Survey based on measurements taken on site visit 06.04.2013

Rev:	
JOE WRIGHT ARCHITECTS	
t: www.joewrightarchitects.co.uk e: info@joewrightarchitects.co.uk	
Client:	
Project: 52 Hadley Street, Kentish Town Side and second floor extension and refurbishment	
Drawing Title: Existing Drawing Plans	
Scale: 1:100 @ A3	Date: 06.06.16
Dwg No: 1605-01_PL_001	Rev: A