




No. 54
Hadley Street

No. 50
Hadley Street


FRONT ELEVATION 01

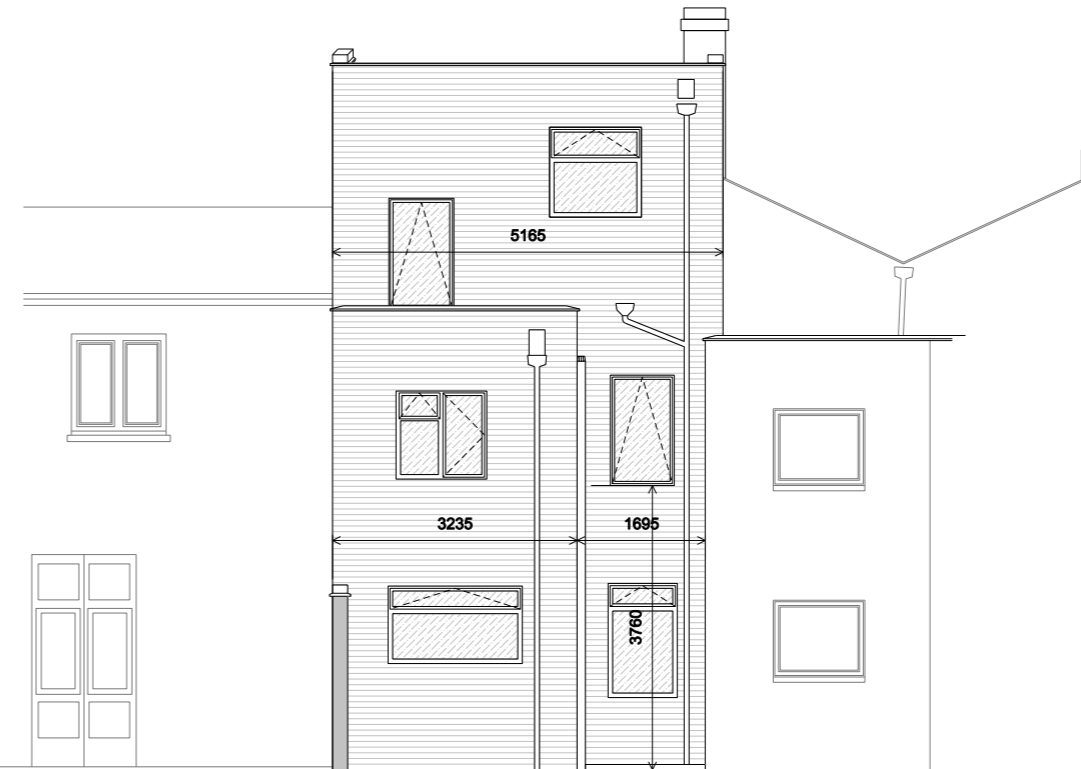


No. 50
Hadley Street

No. 54
Hadley Street

REAR ELEVATION 02

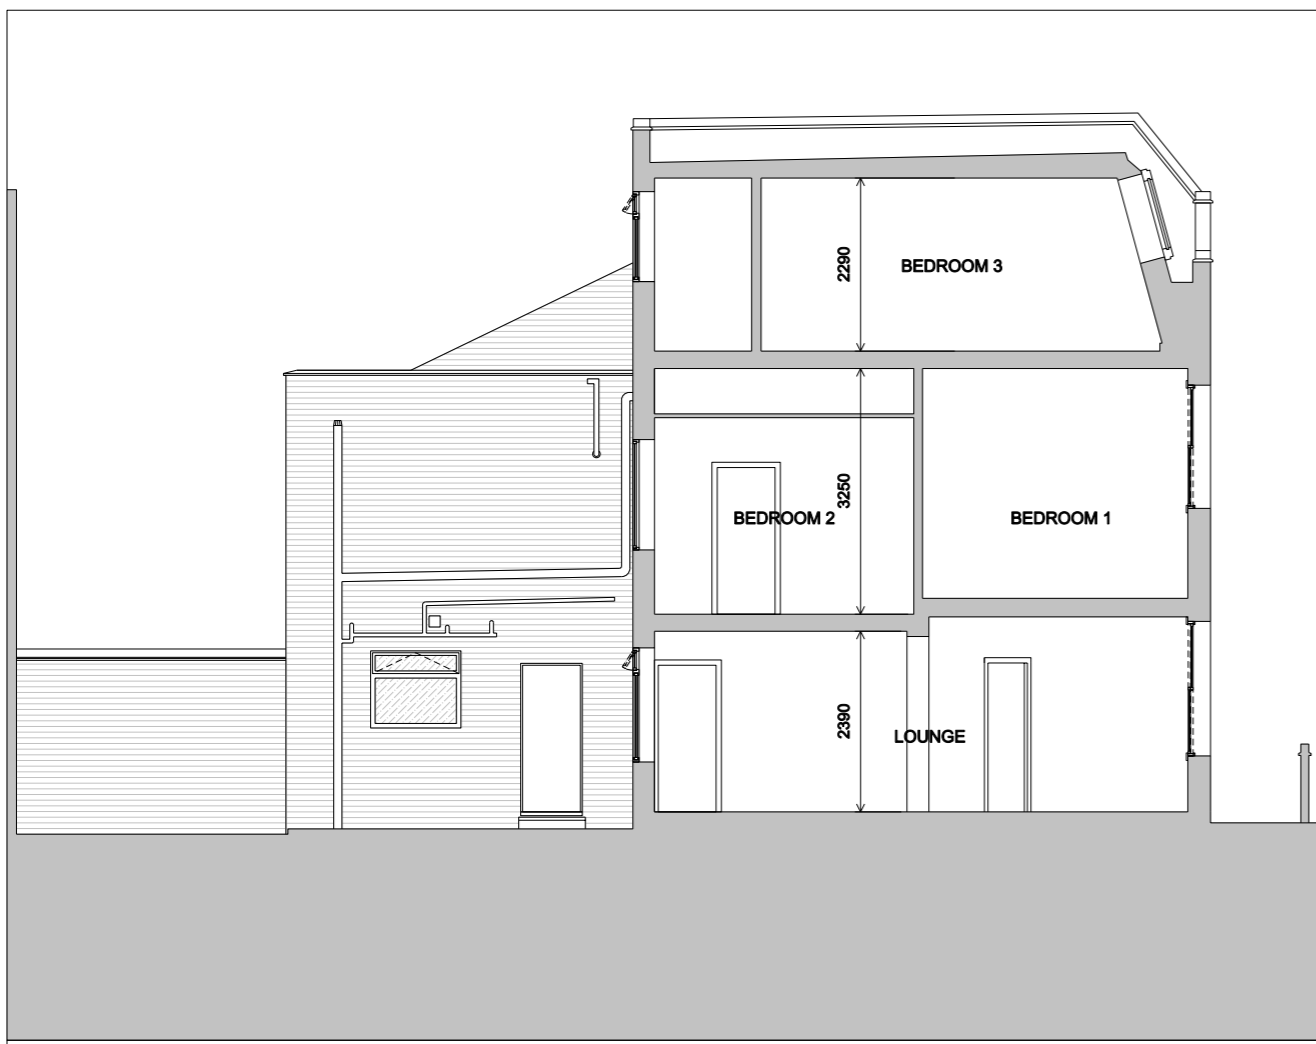

SIDE ELEVATION 03

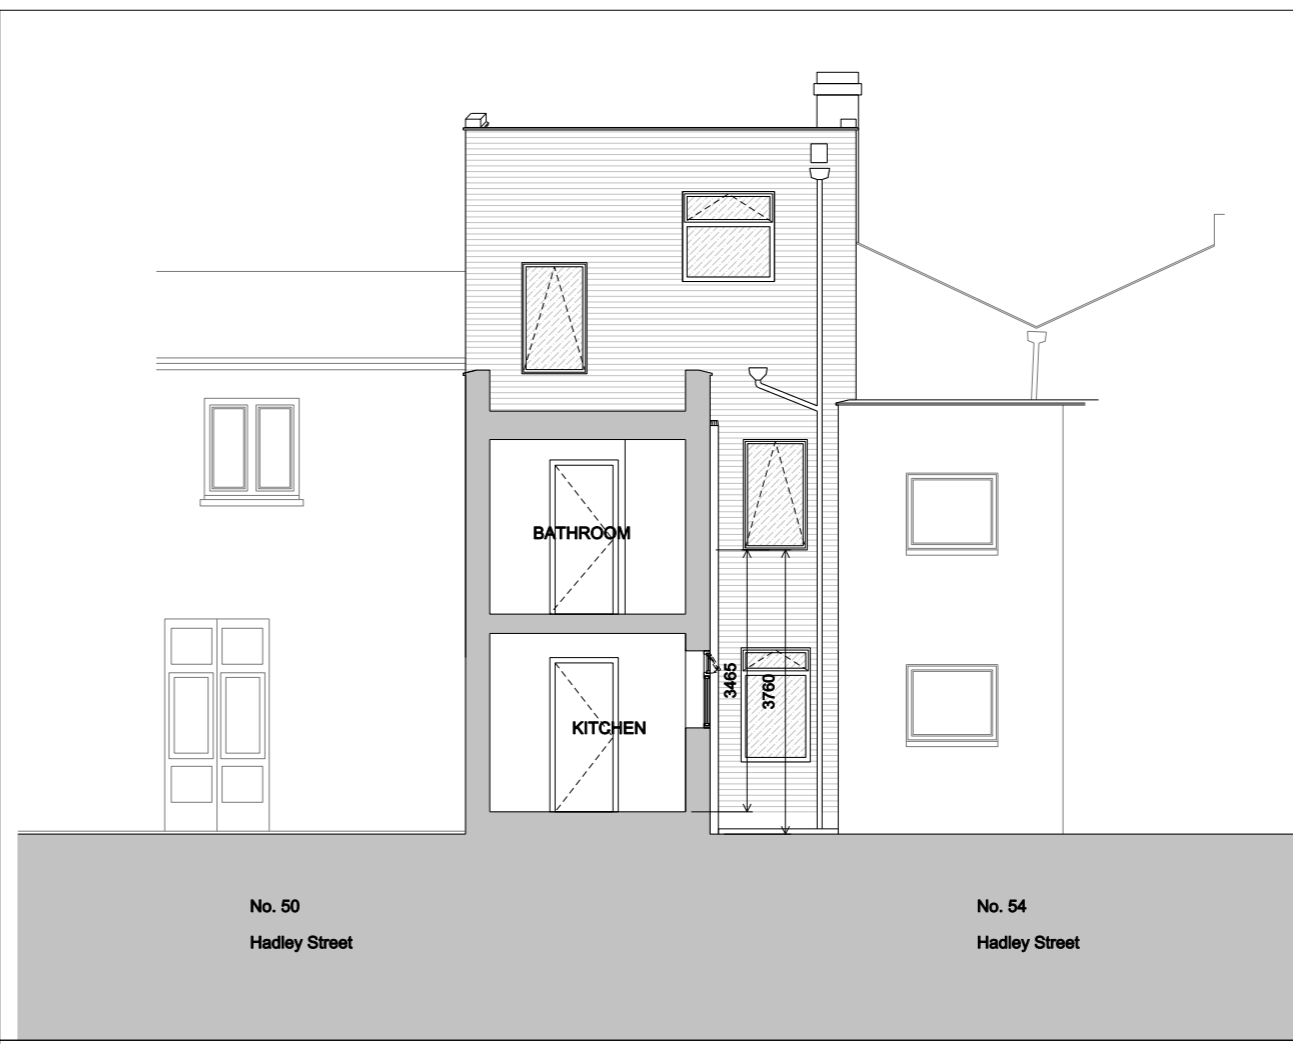

No. 50
Hadley Street

No. 54
Hadley Street

SECTION CC


Notes:

Unless stated otherwise, all dimensions are in millimetres.

All dimensions to be checked and confirmed on site by contractor and as such are to be his responsibility.

Any errors, omissions or discrepancies on this drawing are to be reported to the architect.

Survey based on measurements taken on site visit 08.04.2013

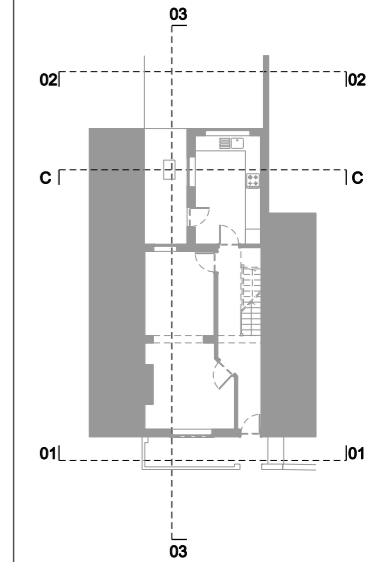

KEY PLAN



Rev:

JOE WRIGHT ARCHITECTS

t: www.joewrightarchitects.co.uk e: info@joewrightarchitects.co.uk

Client:

Project: 52 Hadley Street, Kentish Town
Side and second floor extension
and refurbishment

Drawing Title:
Existing Drawing
Elevations

Scale: 1:100 @ A3

Date: 24.06.16

Drwg No: 1605-01_PL_002

Rev: B