


**DIMENSION AT ORIGINAL SHEET SIZE**  
 Contractors must check all dimensions on site. Only figured dimensions are to be worked from. Discrepancies must be reported to the Architect before proceeding. © This drawing is Copyright

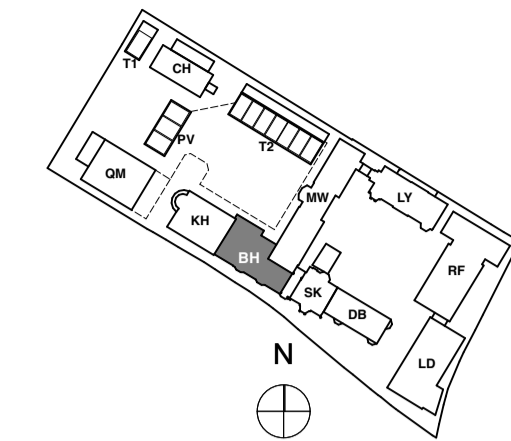

KEY PLAN

NOTE:  
 ALL INFORMATION SHOWN ON THIS DRAWINGS IS SUBJECT TO DESIGN DEVELOPMENT

**FOR LISTED BUILDING CONSENT**

REVISION	DRN	CHKD	DATE
First Issue	KrC/GC		30/06/2016



CLIENT  
 MOUNT ANVIL LTD


PROJECT  
 KIDDERPORE AVENUE

DRAWING  
 Bay House Marketing Suite  
 South Elevation as Proposed

SCALE 1:50 @ A1 DATE December 2015

DRAWING No. 15 230 DRAWN BY KrC/GC  
 9000-DRG-02BH-EL900 REV

**A & Q PARTNERSHIP (LONDON) LTD**  
 THE LUX BUILDING, 2-4 HOXTON SQUARE, LONDON N1 6NU  
 Tel: 020 7613 2244 Fax: 020 7613 2642 Email: london@aqp.co.uk  
 ARCHITECTURE DESIGN MASTERPLANNING INTERIORS

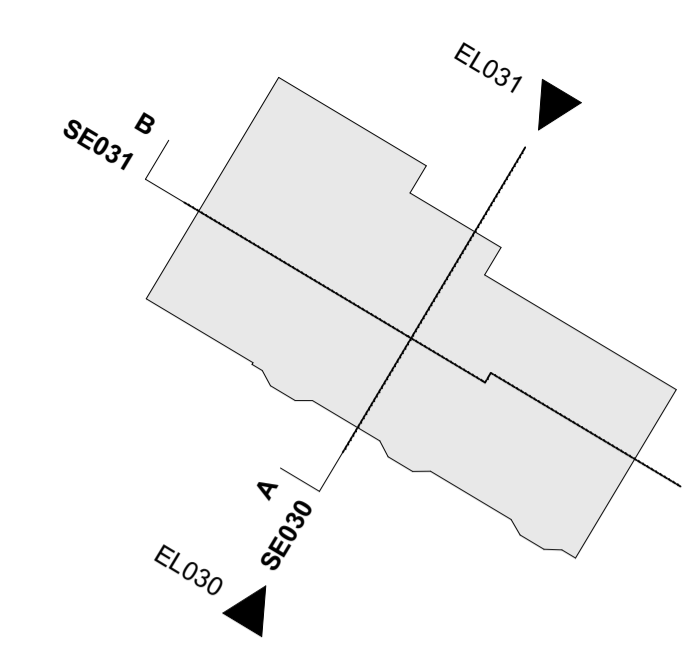

THESE AREAS DO NOT FORM PART OF THE APPLICATION

Underpass



+106.125  
 5 BH Level 02

+105.030  
 4 BH Level 02A

+103.059  
 3 BH Level 01

+101.719  
 2 BH Level M2

+98.025  
 1 BH Level UG

+95.365  
 0 BH Level LG

Note: Existing windows to be inspected for damage and renovated