


KEY PLAN
NOTE:
ALL INFORMATION SHOWN ON THIS DRAWINGS IS SUBJECT TO DESIGN DEVELOPMENT

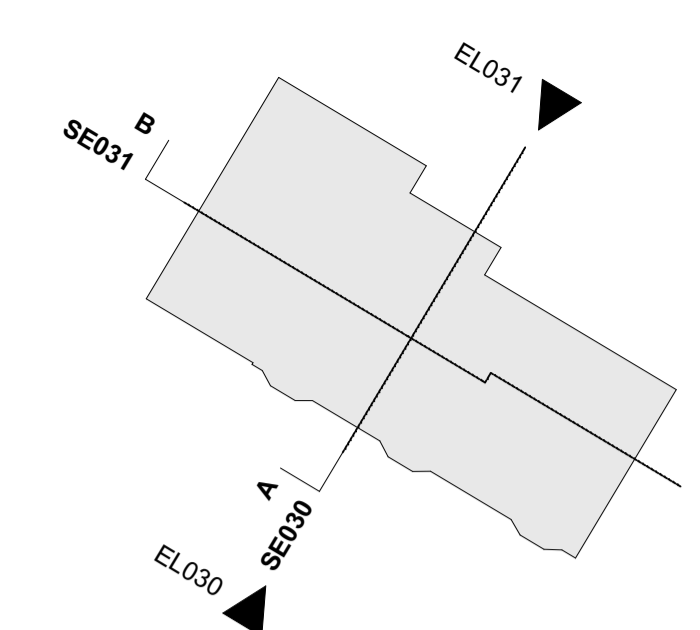

THESE AREAS DO NOT FORM PART OF THE APPLICATION

FOR LISTED BUILDING CONSENT

REVISION	DRN	CHKD	DATE
First Issue	KrC/GC		30/06/2016



CLIENT
MOUNT ANVIL LTD

PROJECT
KIDDERPORE AVENUE

DRAWING
Bay House Marketing Suite
North Elevation as Proposed

SCALE 1:50 @ A1 DATE December 2015

DRAWING No. 15 230 DRAWN BY KrC/GC
9000-DRG-02BH-EL901 REV

A & Q PARTNERSHIP (LONDON) LTD
THE LUX BUILDING, 2-4 HOXTON SQUARE, LONDON N1 6NU
Tel: 020 7613 2244 Fax: 020 7613 2642 Email: london@aqp.co.uk
ARCHITECTURE DESIGN MASTERPLANNING INTERIORS

Note: Existing windows to be inspected for damage and renovated