

E01 North Elevation

Revisions

1 28/04/2016 Issue for Planning


Notes:

All dimensions are indicative, based on desktop study. To be checked on site by appointed contractor.


Refer to MEP Engineer's information for detailed specification of proposed services.

Ν



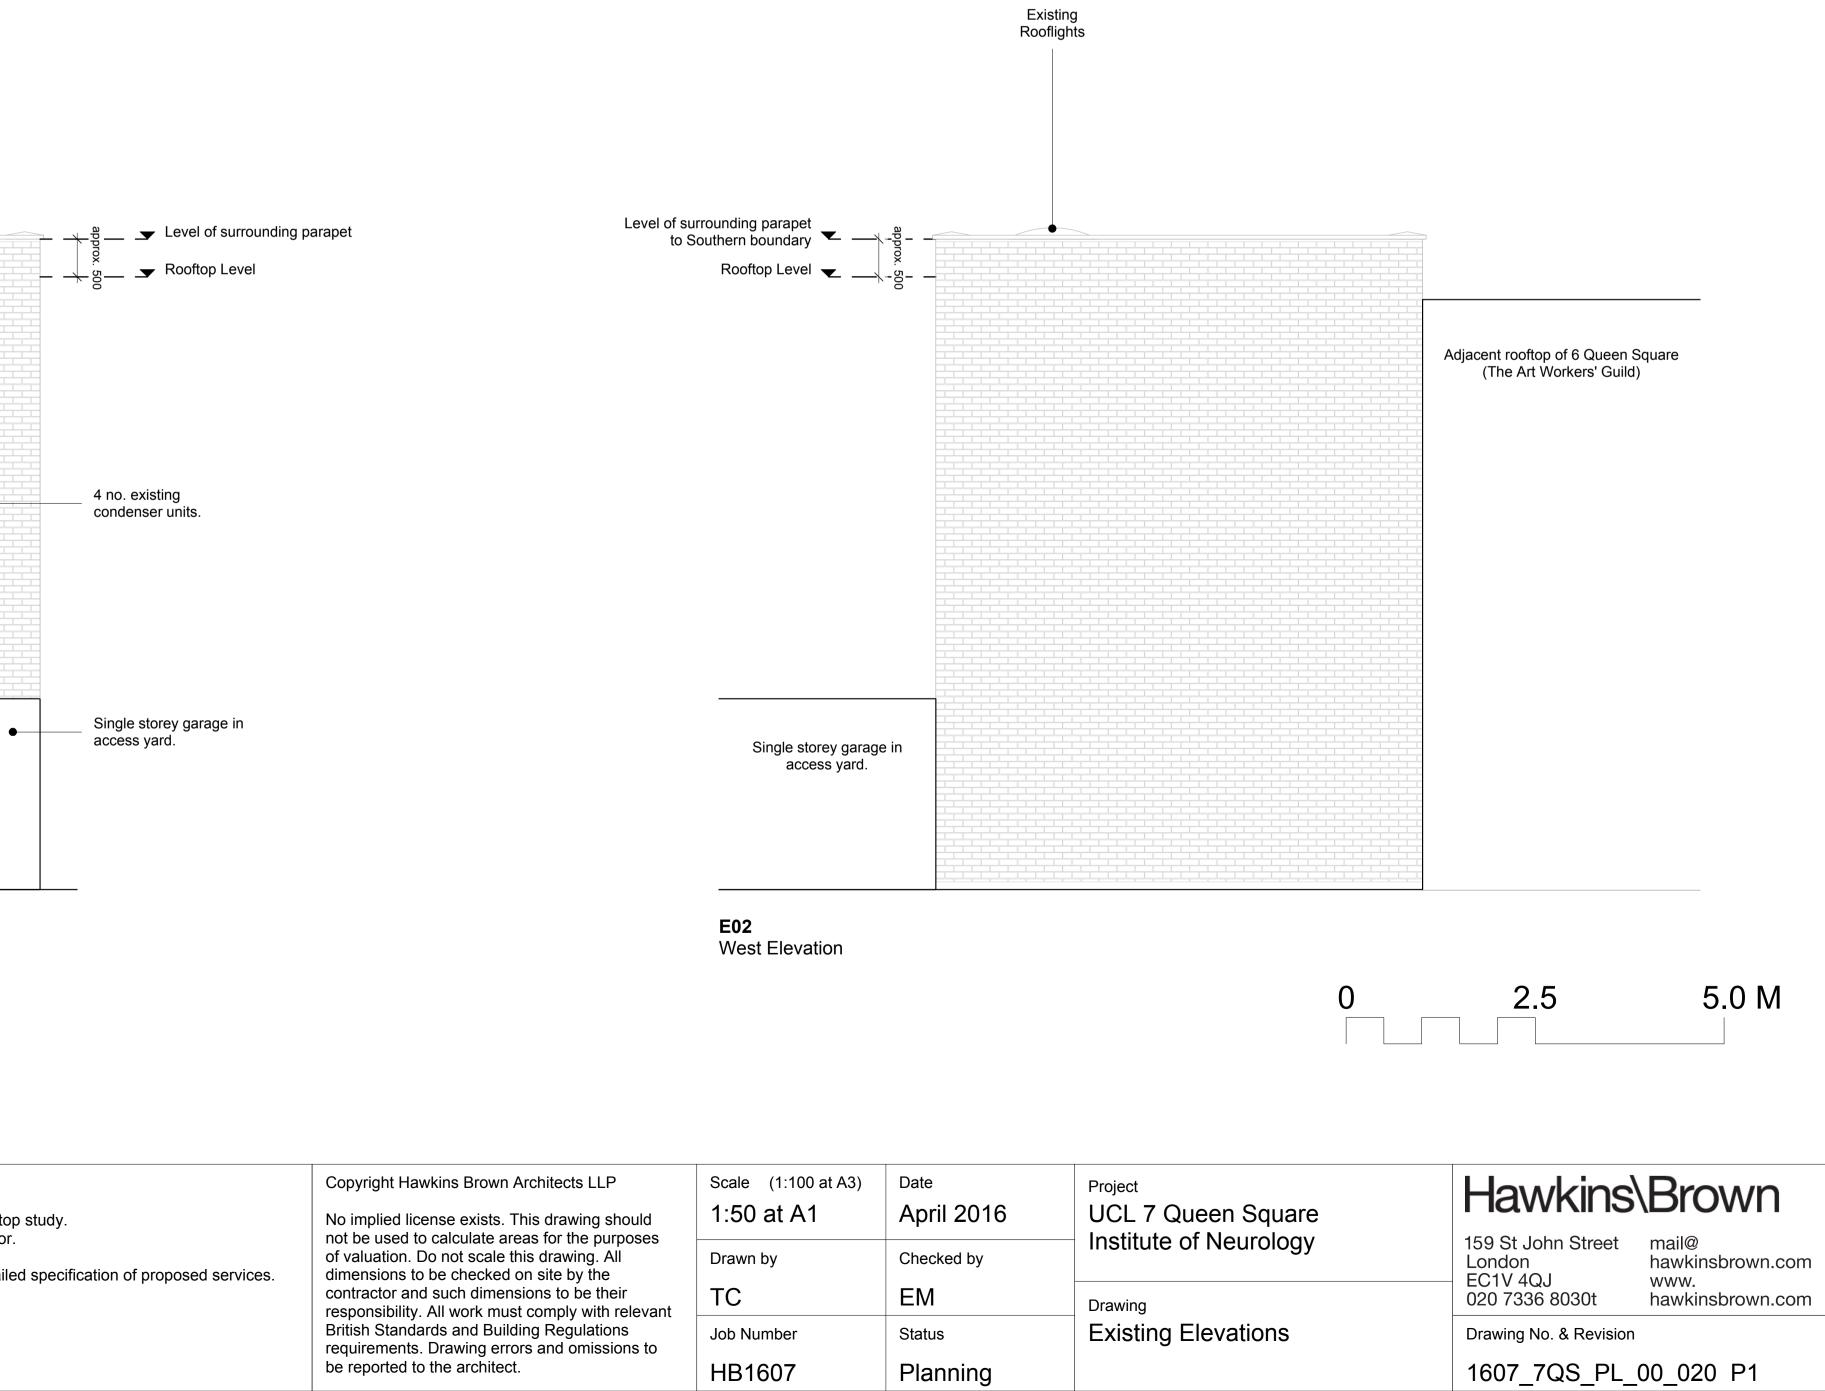

Scale (1:100 at A3) 1:50 at A1	_{Date} April 2016	Proje
Drawn by	Checked by	Inst
ТС	EM	Draw
Job Number	Status	Exi
HB1607	Planning	

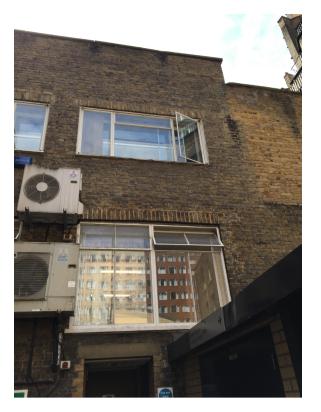

Site photos of existing wall-mounted condenser units.