
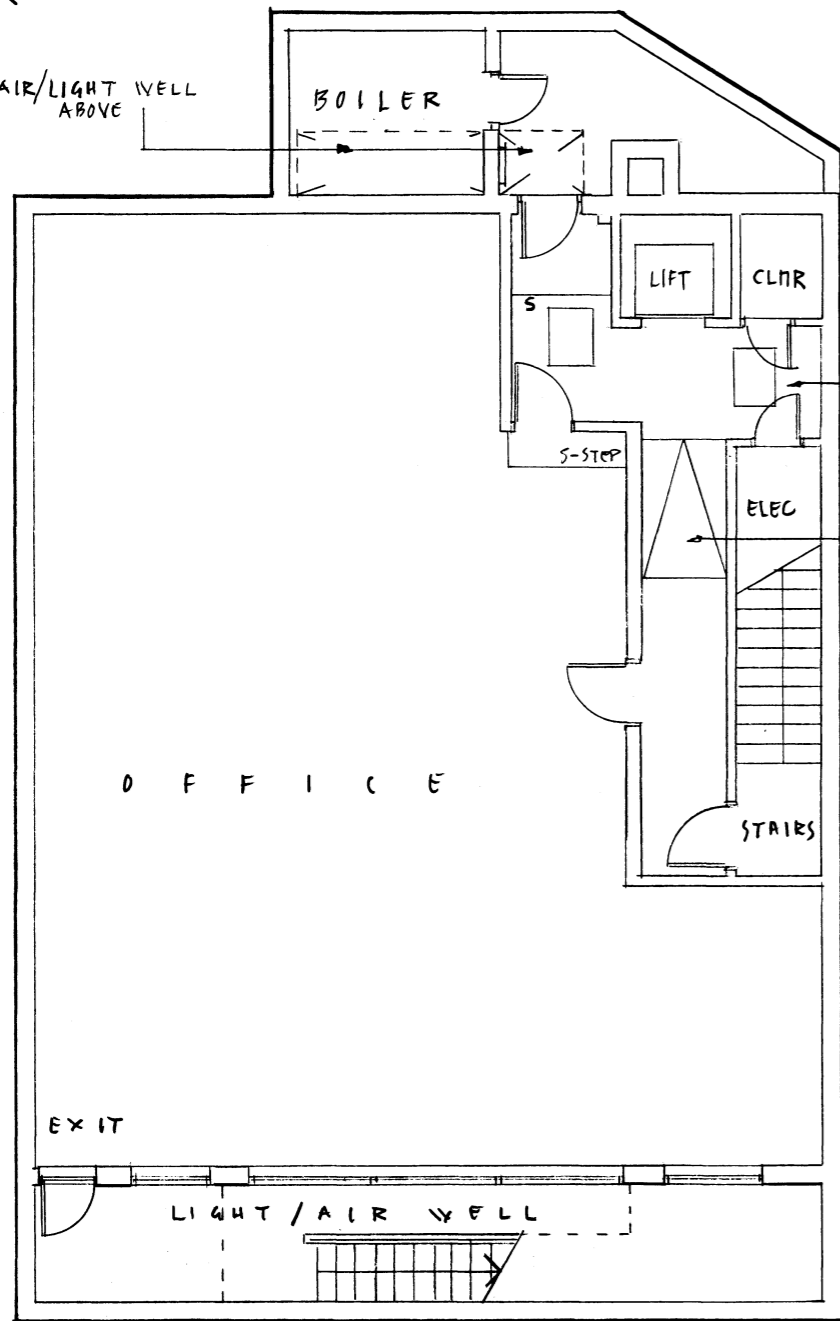
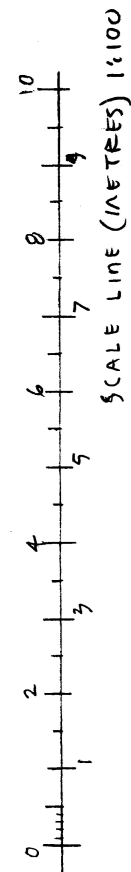



G E O R G E M E N S

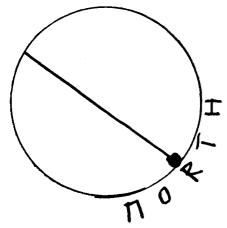

PART FLOOR RAISED TO PROVIDE INCREASED LIFT PIT DEPTH

RAMP GRADIENT 1:12 (DDA)

BASEMENT FLOOR (1:100)
(PROPOSED)

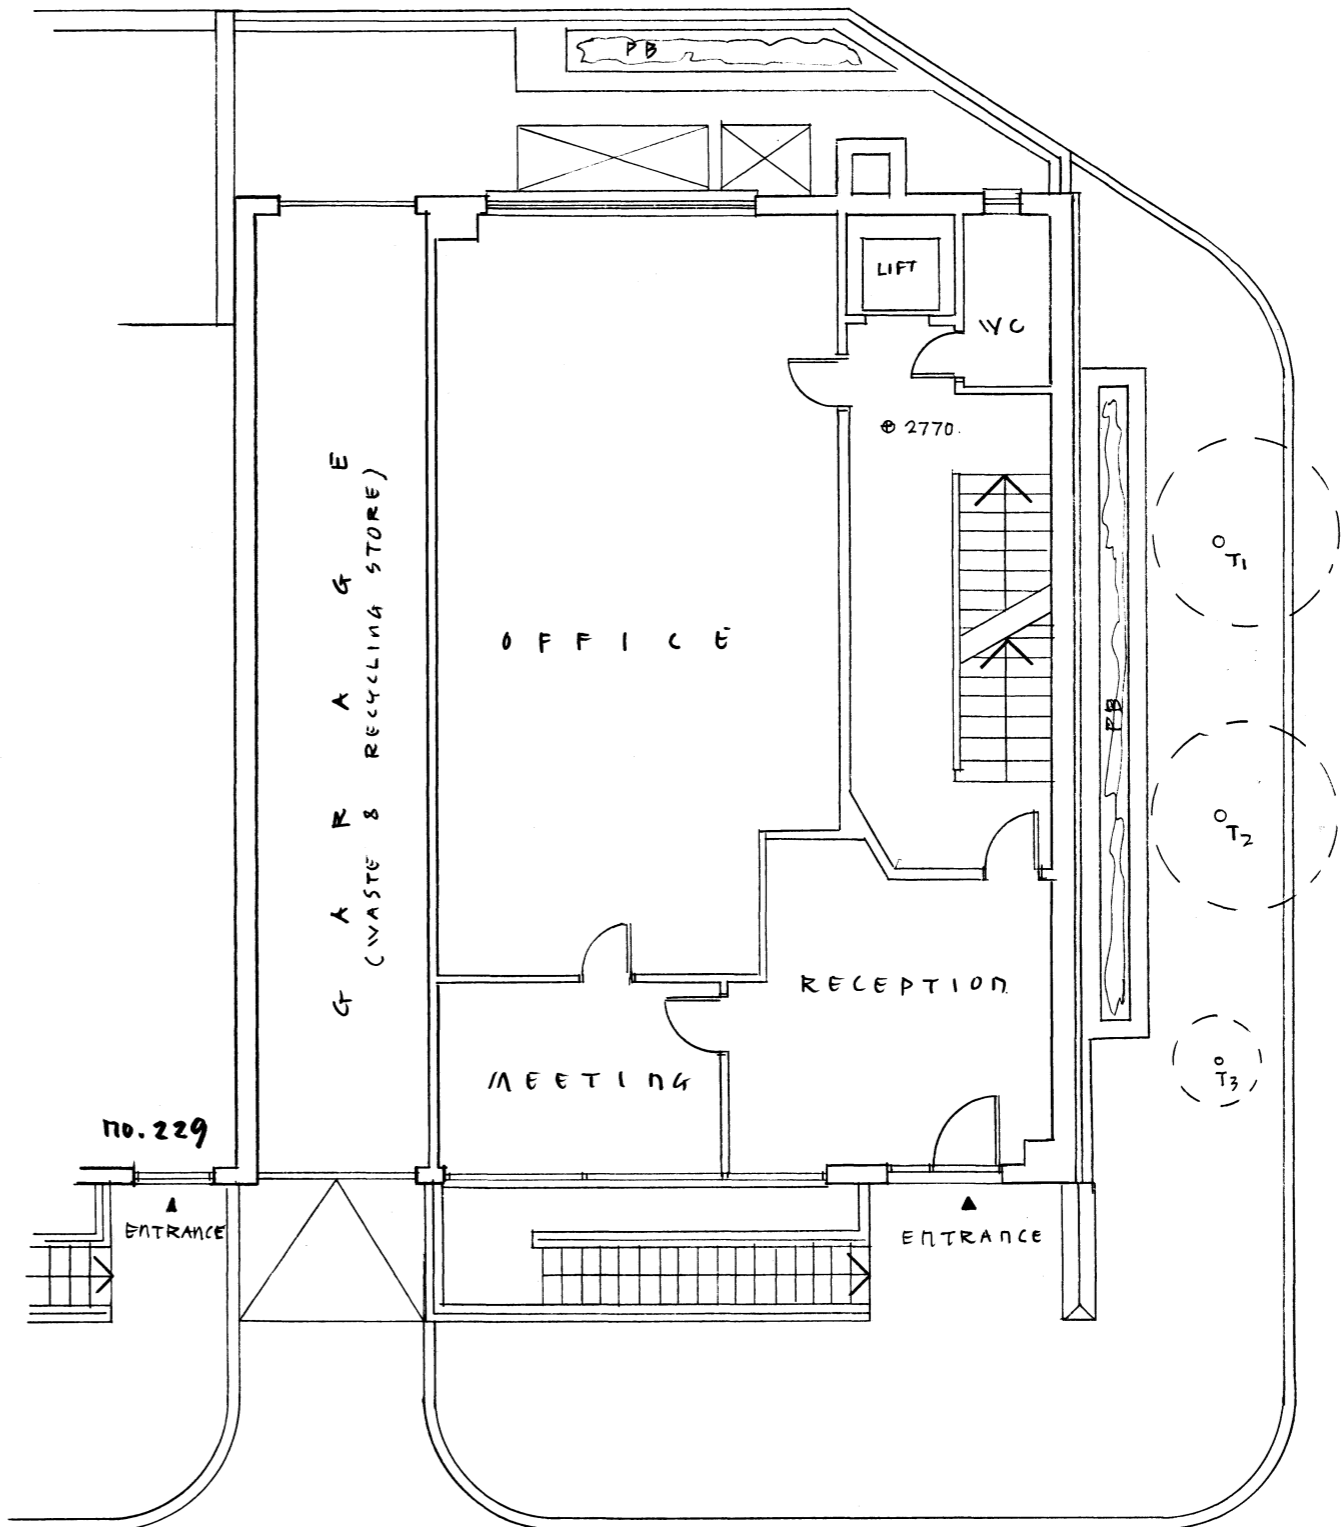

N O R T H G O W E R S T R E E T

GROUND FLOOR (1:100)
(EXISTING)

VIRESH PATEL ©
building designer & space planner

79 Eastcote Avenue, Greenford, UB6 0NQ
Tel: 020-8931 6623

client
Vagards Investment Corp
c/o Manisures Ltd
date: June 2016
scale: 1:100 @ A3
drawn: VP

project
Proposed Lift Motor/Plant Roof Extension
231 North Gower Street London NW1 2NR
drawing
Proposed Basement & Ground Floor Plan
dwg.no. NGow/16/08 rev.