


Revision Schedule			
Rev	Revision Description	Date	Issued
A	Parapet reduced	16.06.30	PGT

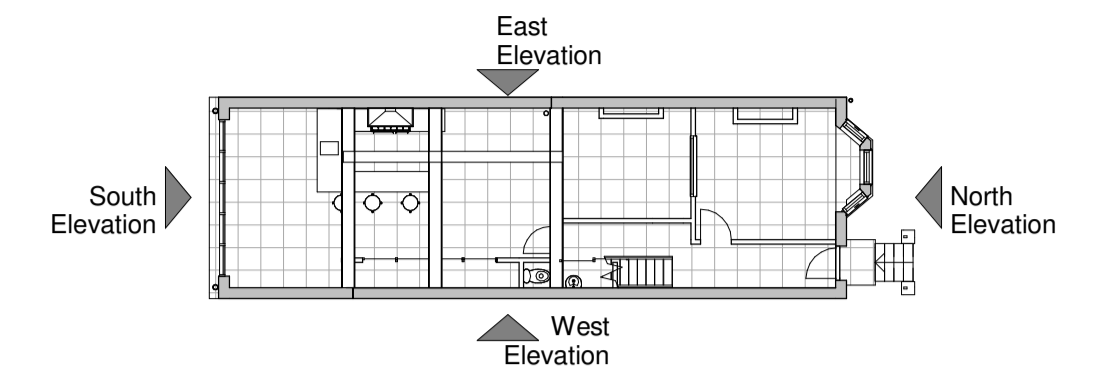


5 Location Plan Proposed
1:200

Finishes Key Existing


- 1.1 External Finish - Brick Yellow London Stock
- 1.2 Roof - Grey Slate
- 1.3 Windows & Doors - Timber Sash, white paint finish single glazing

Finishes Key Proposed


- 2.1 External Finish - Brick Yellow London Stock, to match existing in shape colour and texture
- 2.2 Roof - Grey Slate
- 2.3 Windows & Doors - Aluminium powder coated colour grey, Double glazed units
- 2.4 Roof - Single ply insulated flat roof to fall colour grey finish

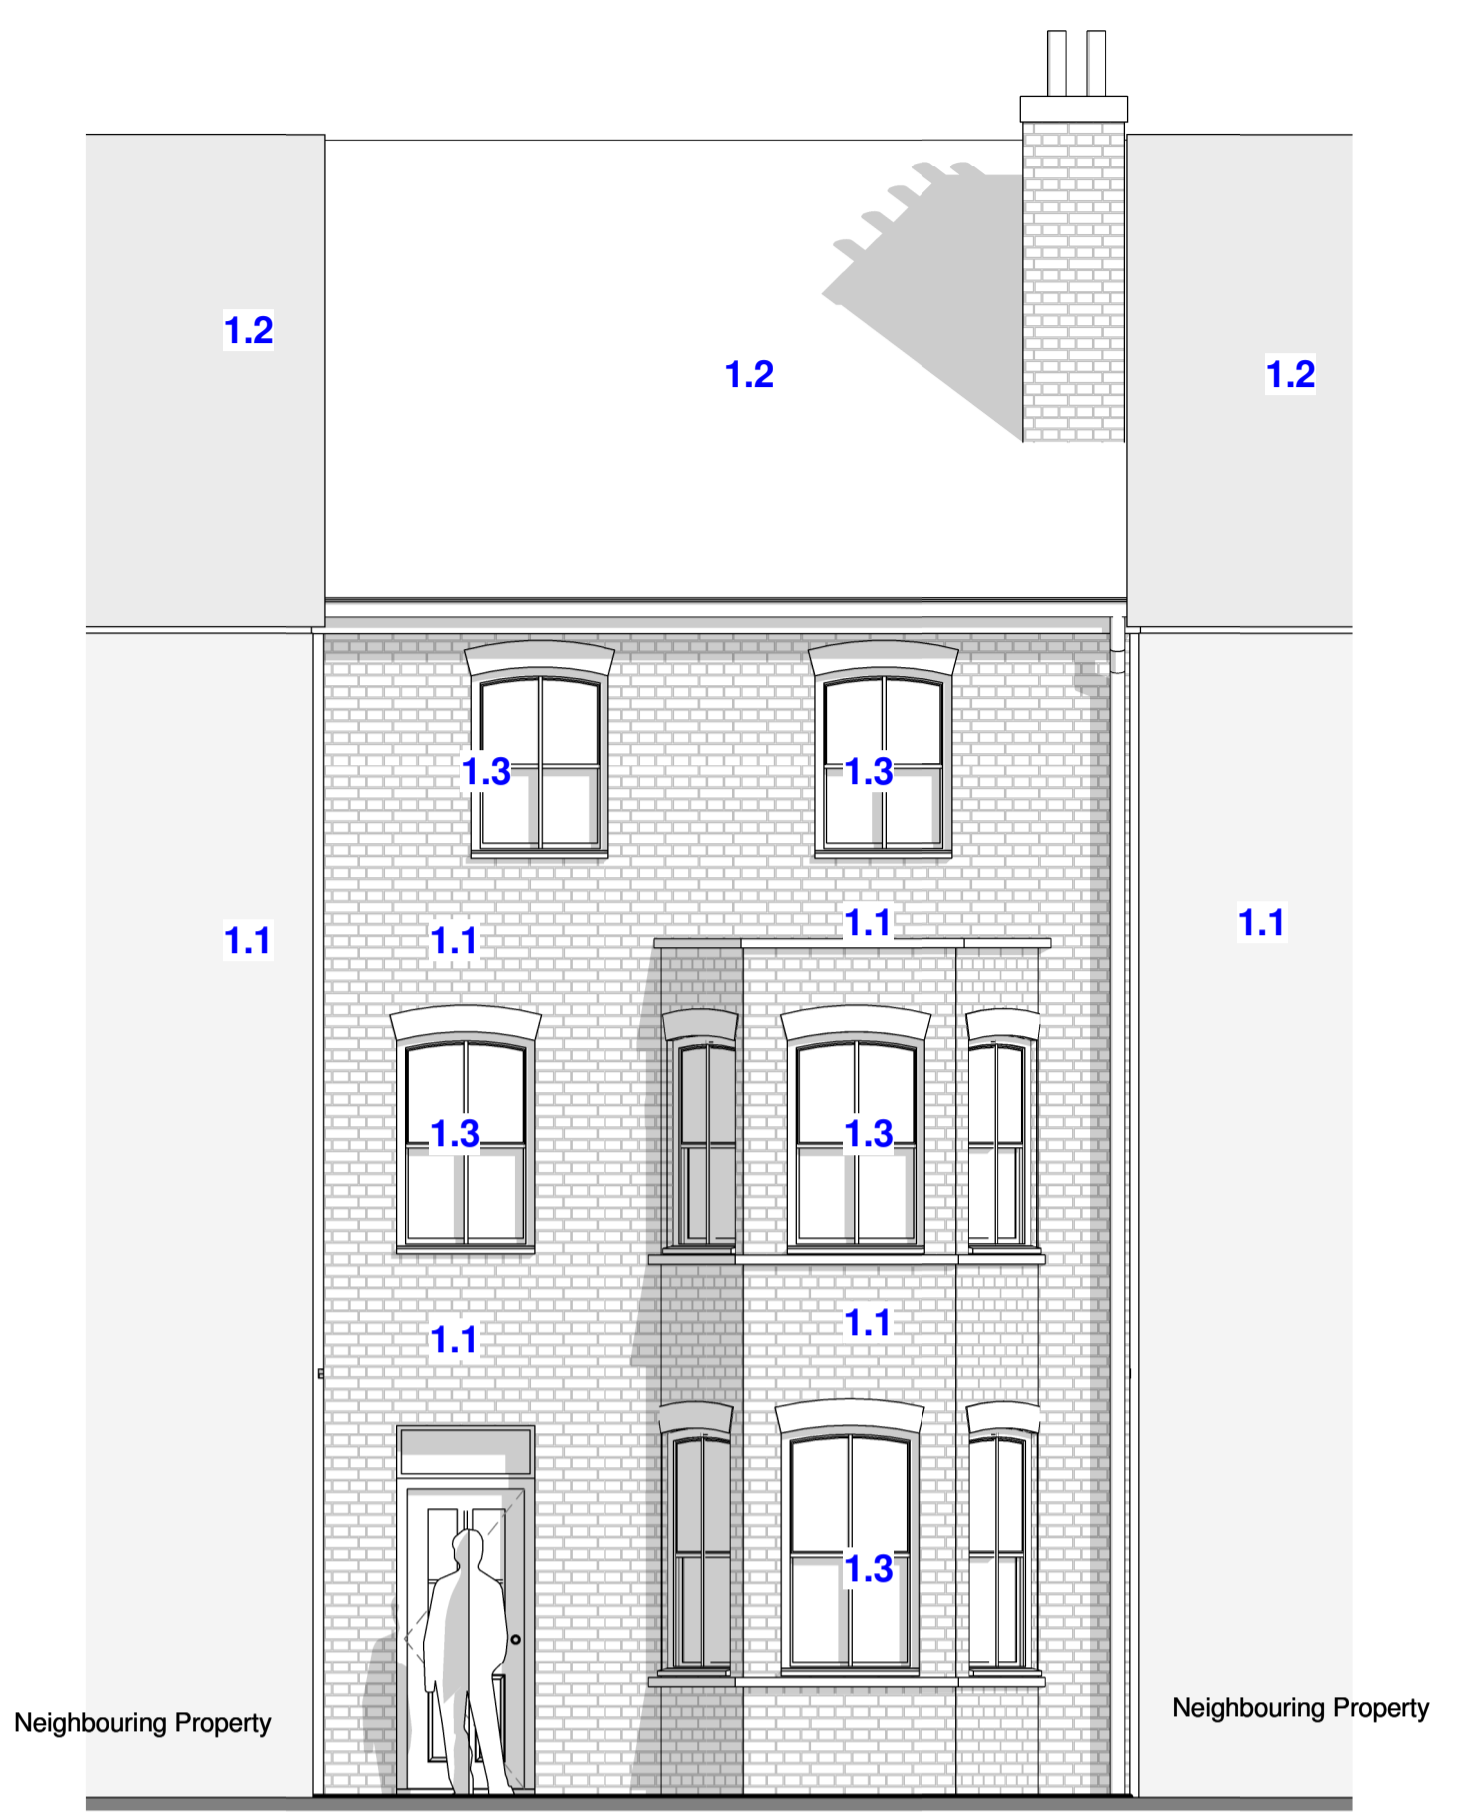


1 North Elevation Proposed.
1:50

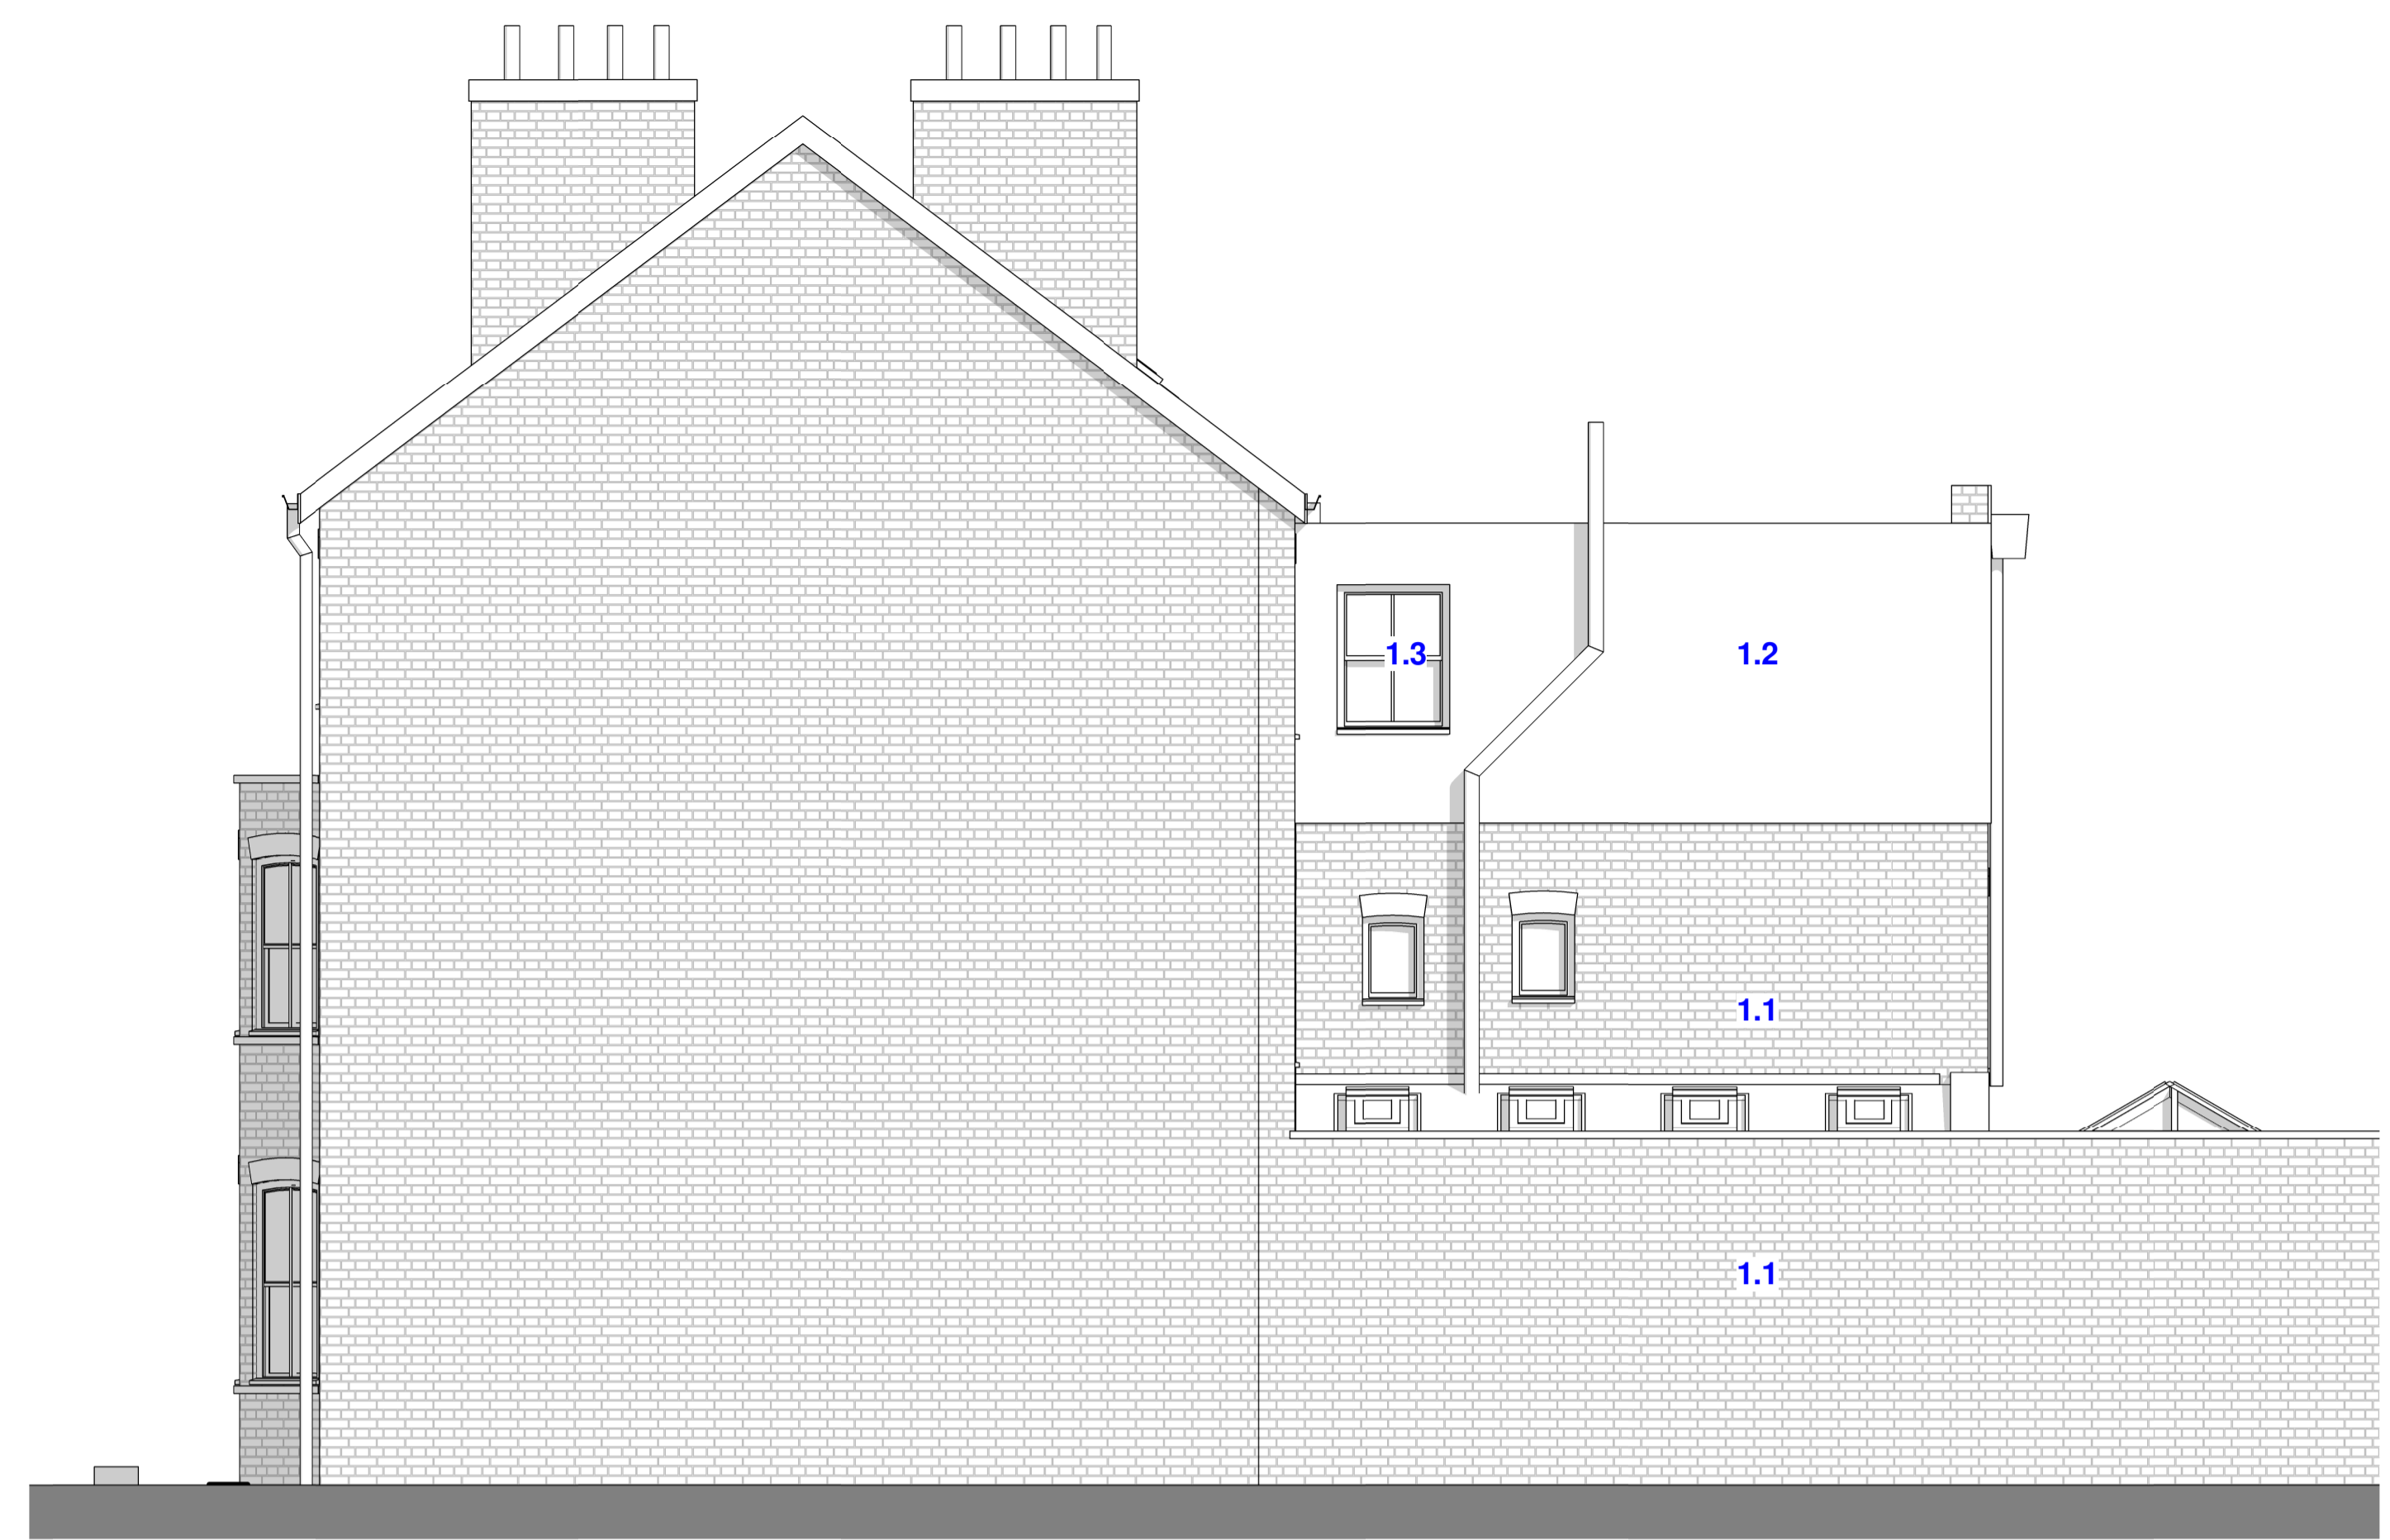


2 East Elevation Proposed.
1:50

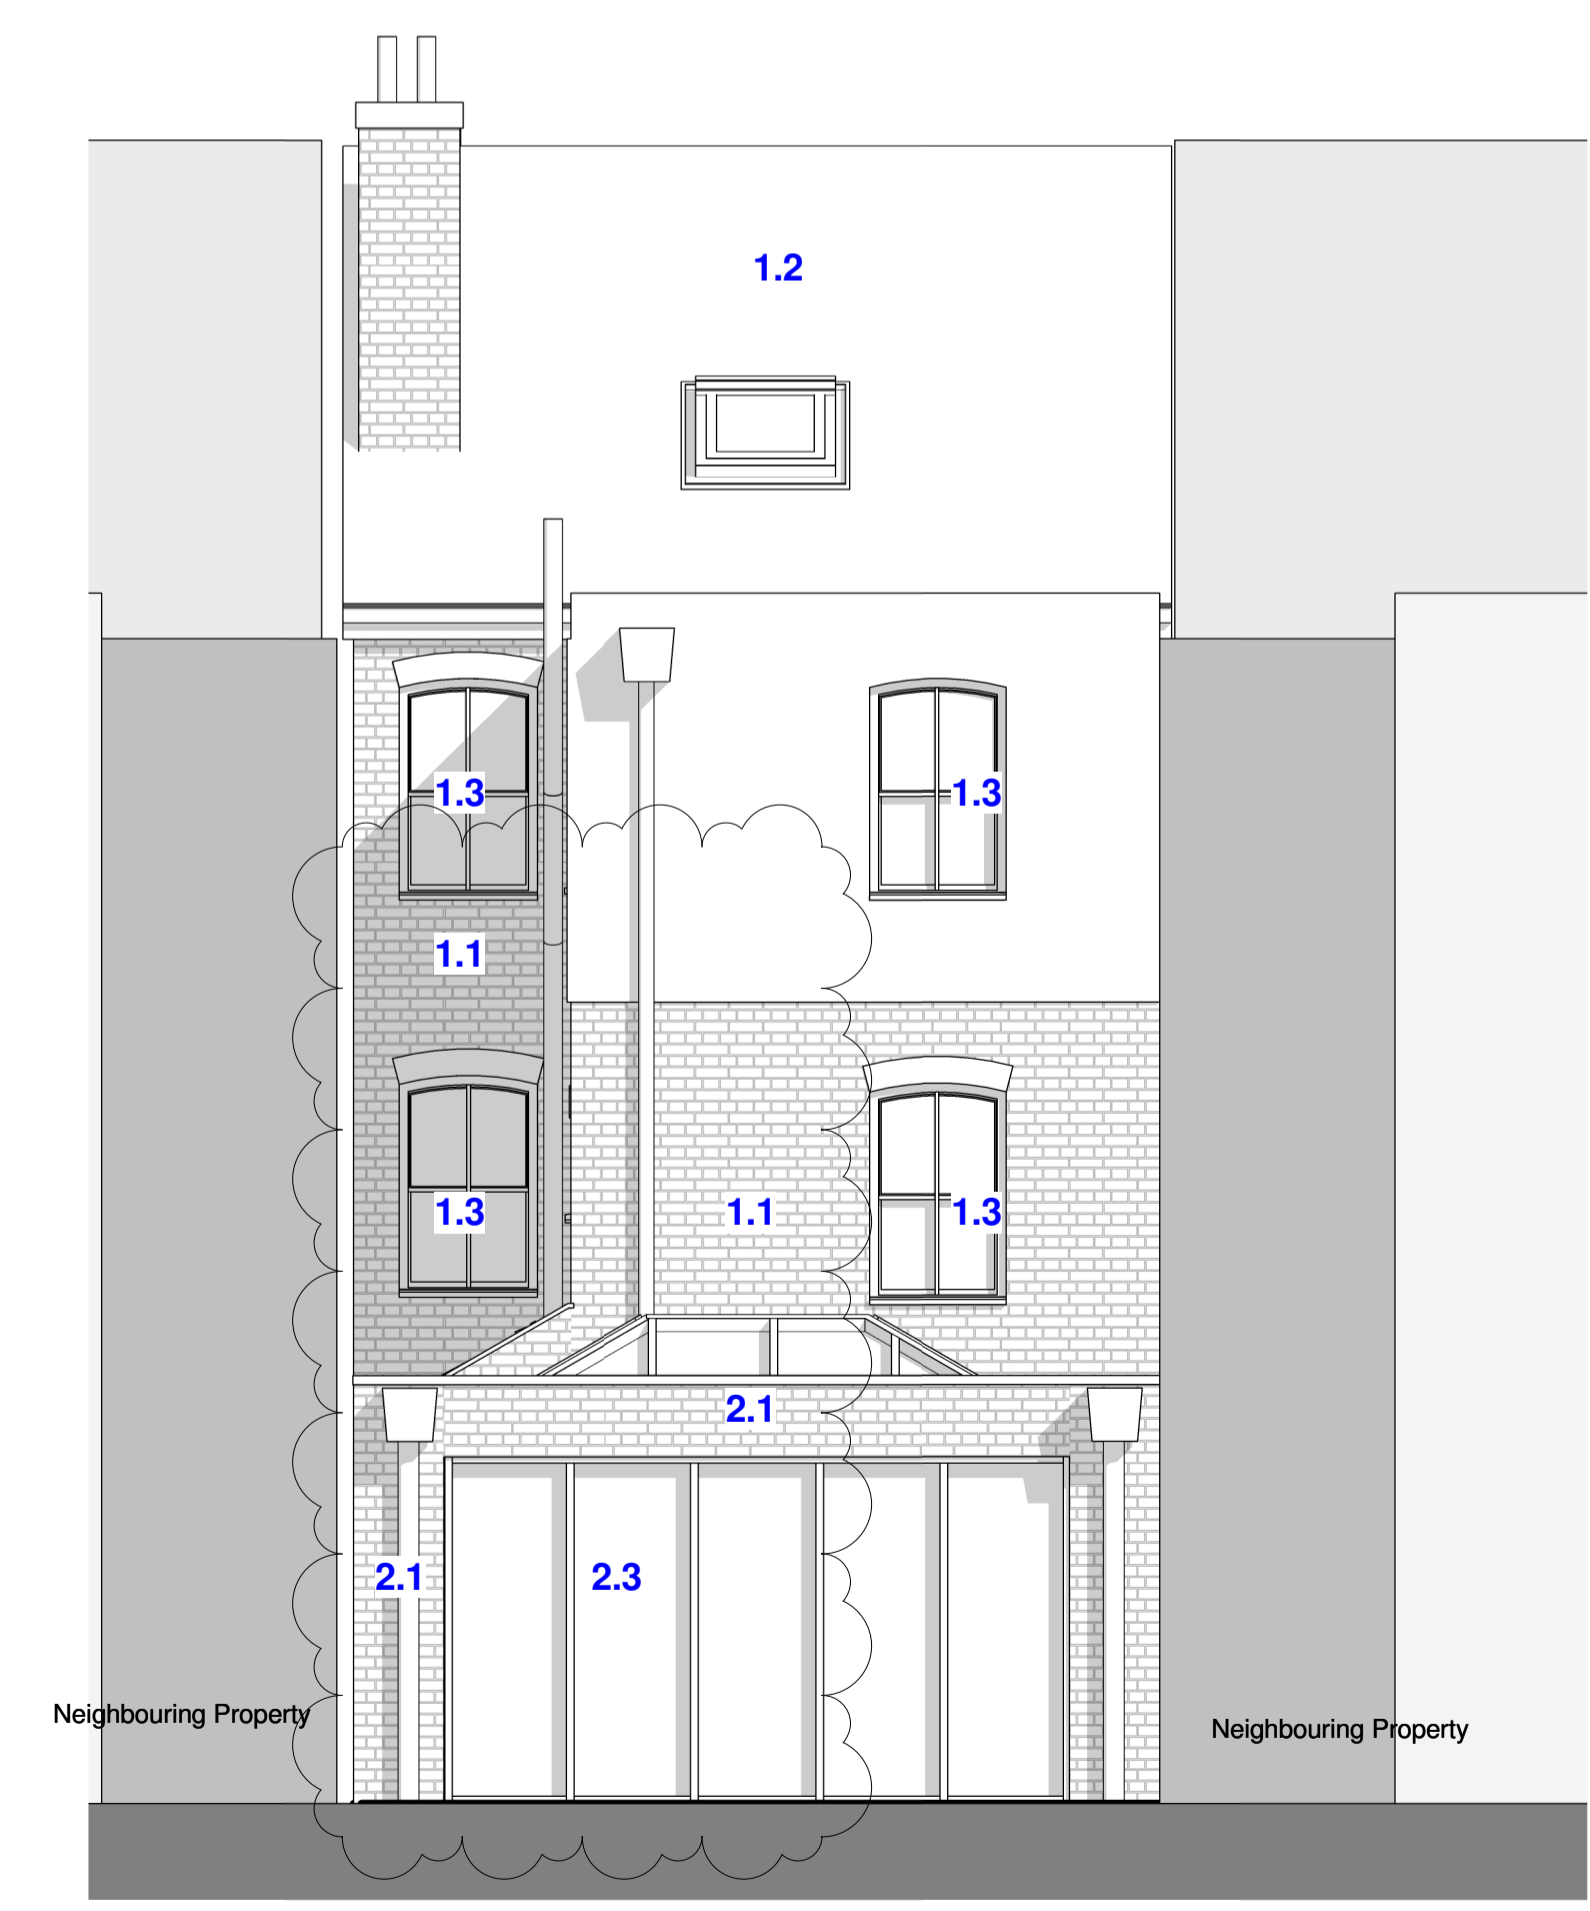

4 South Elevation Proposed.
1:50

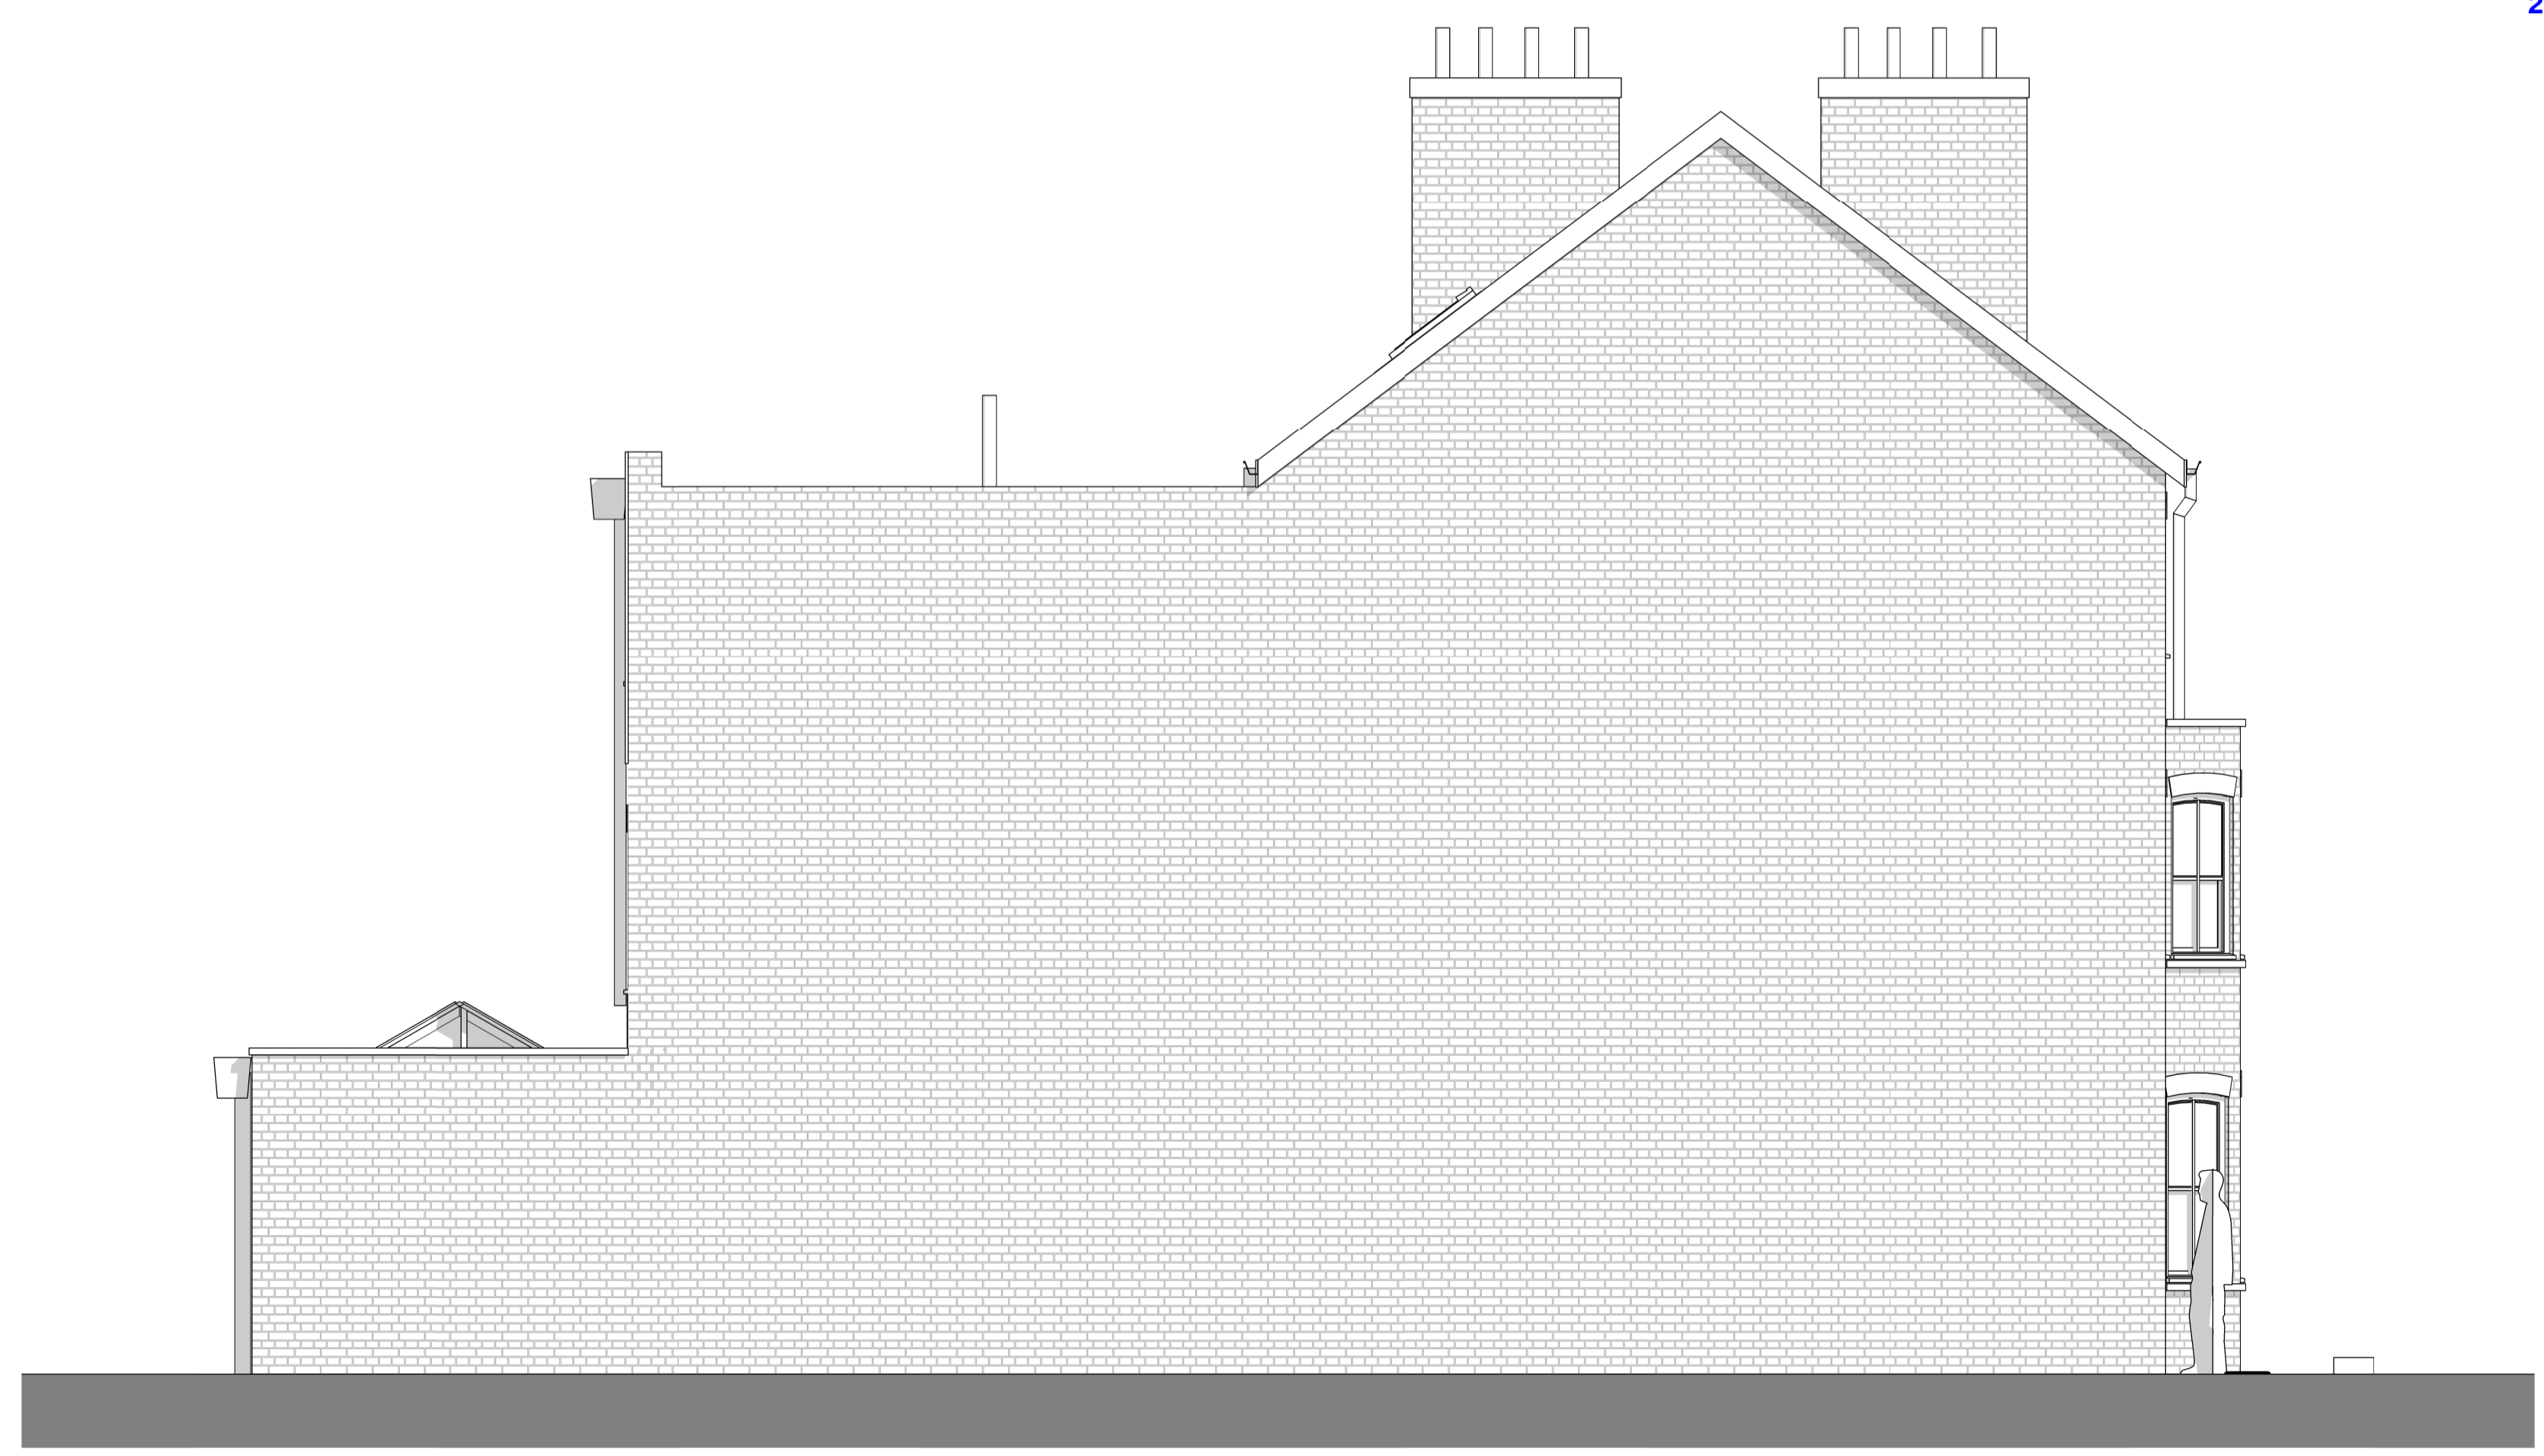

3 West Elevation Proposed.
1:50

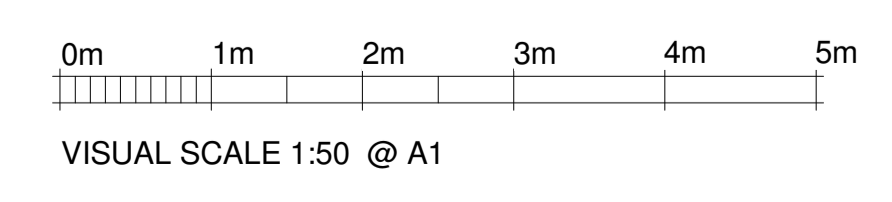

PERSPECTIVE
CONSTRUCTION ARCHITECTURAL CONSULTANTS
128A Kings Street
London W6 0QU
www.perspectiveconstruction.co.uk

Ground Floor Extension -
135 Constatine Road, London,
NW3 2LR

External Elevation_Proposed

3101		Rev: A
Issue:	PLANNING	
Scale:	As indicated @ A1	
Project number:	16002	
Client:	B M	
Drawn by:	PGT	Date: 01/05/16