


PLANNING

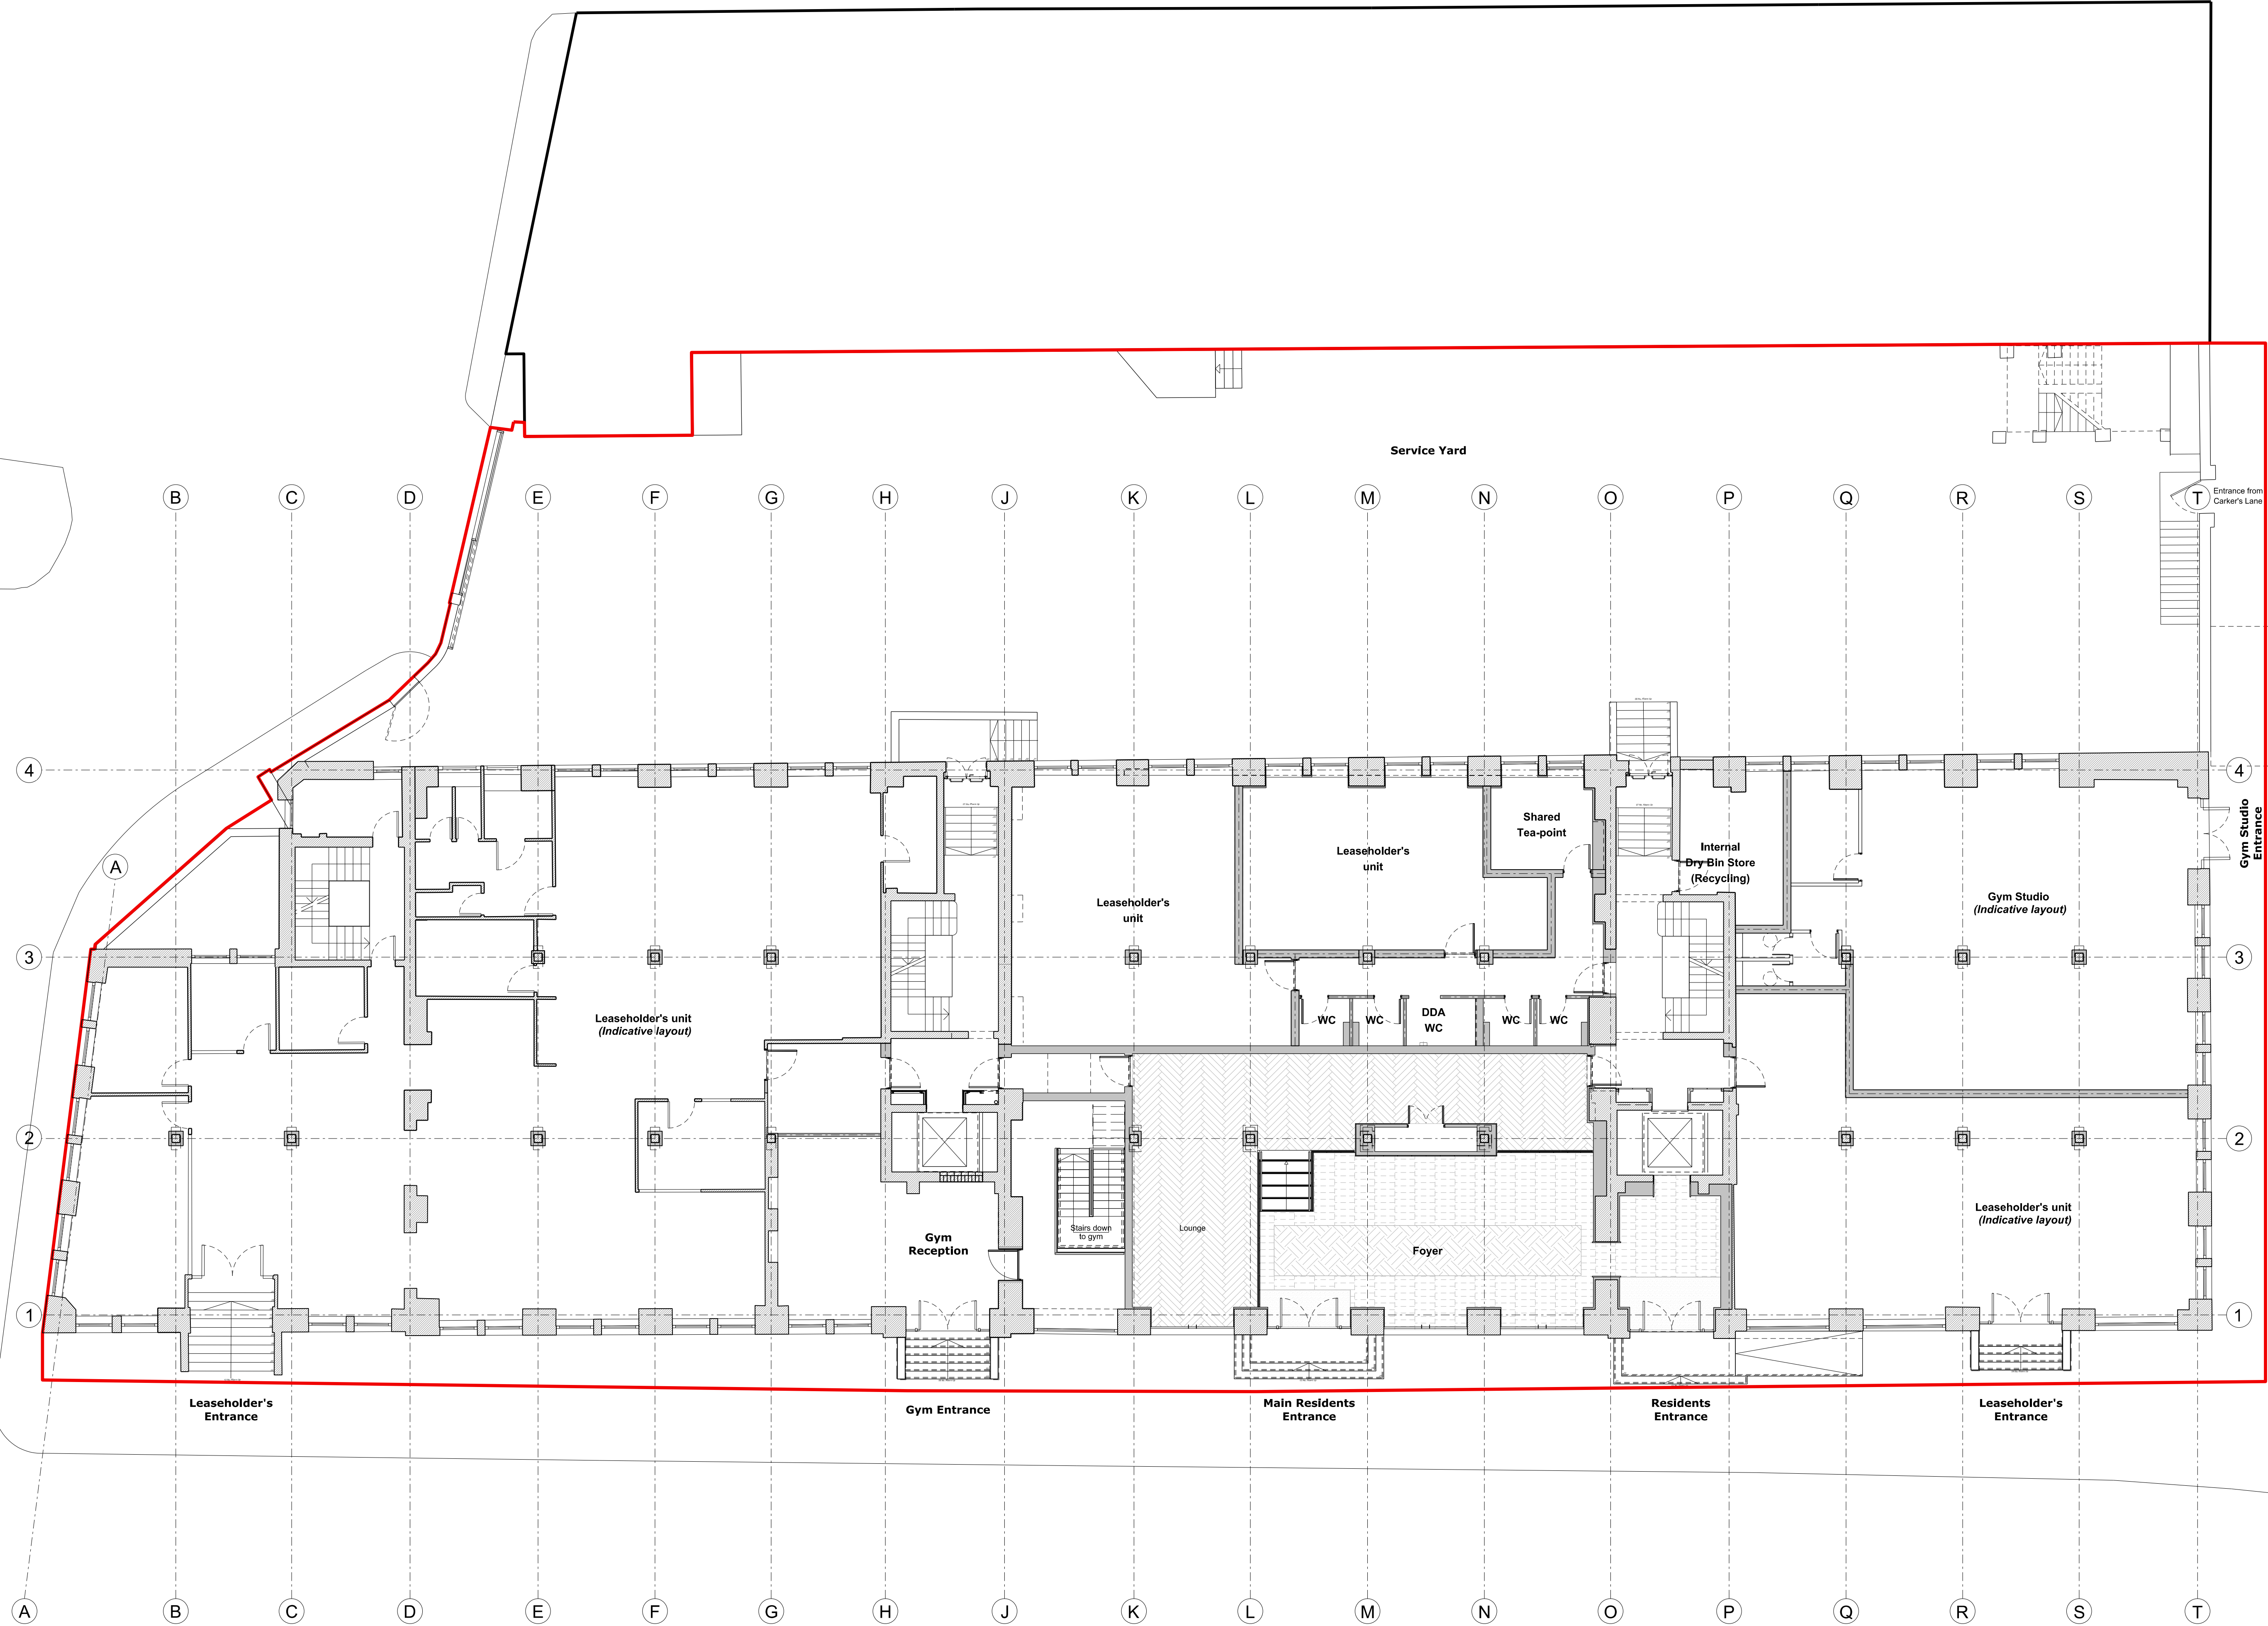

P2	04.07.16	As existing July 2016
P1	03.03.15	Planning Issue
Rev	Date	Note

Acoustic Engineer
Gillieron Scott Acoustic Design

Interior Design
Gordon-Duff + Linton

Project Management / Quantity Surveyor
Stace LLP

Services
Synergy Consulting

Structures
Fluid Structures

Client
Linton Property Developments Ltd
 The Linton Group,
 14 Basil Street, Knightsbridge, London, SW3 1AJ

Project title
LINTON HOUSE

Drawing Title
GROUND FLOOR PLAN AS EXISTING

Scale @ A1 **1:100** Scale @ A3 **1:200**

Project No.	Drawing no.	Revision
152	010	P2

Status	Date of Issue
PLANNING	JUL 2016




Clive Sall Architecture Ltd.

2 Providence Yard
 Ezra Street
 London E2 7RJ

Copyright CLIVE SALL ARCHITECTURE LTD

1 Ground Floor as existing
 152_010 Scale 1:100 @ A1

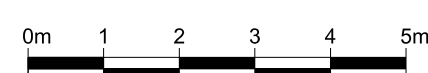

HIGHGATE ROAD