


# Odeon

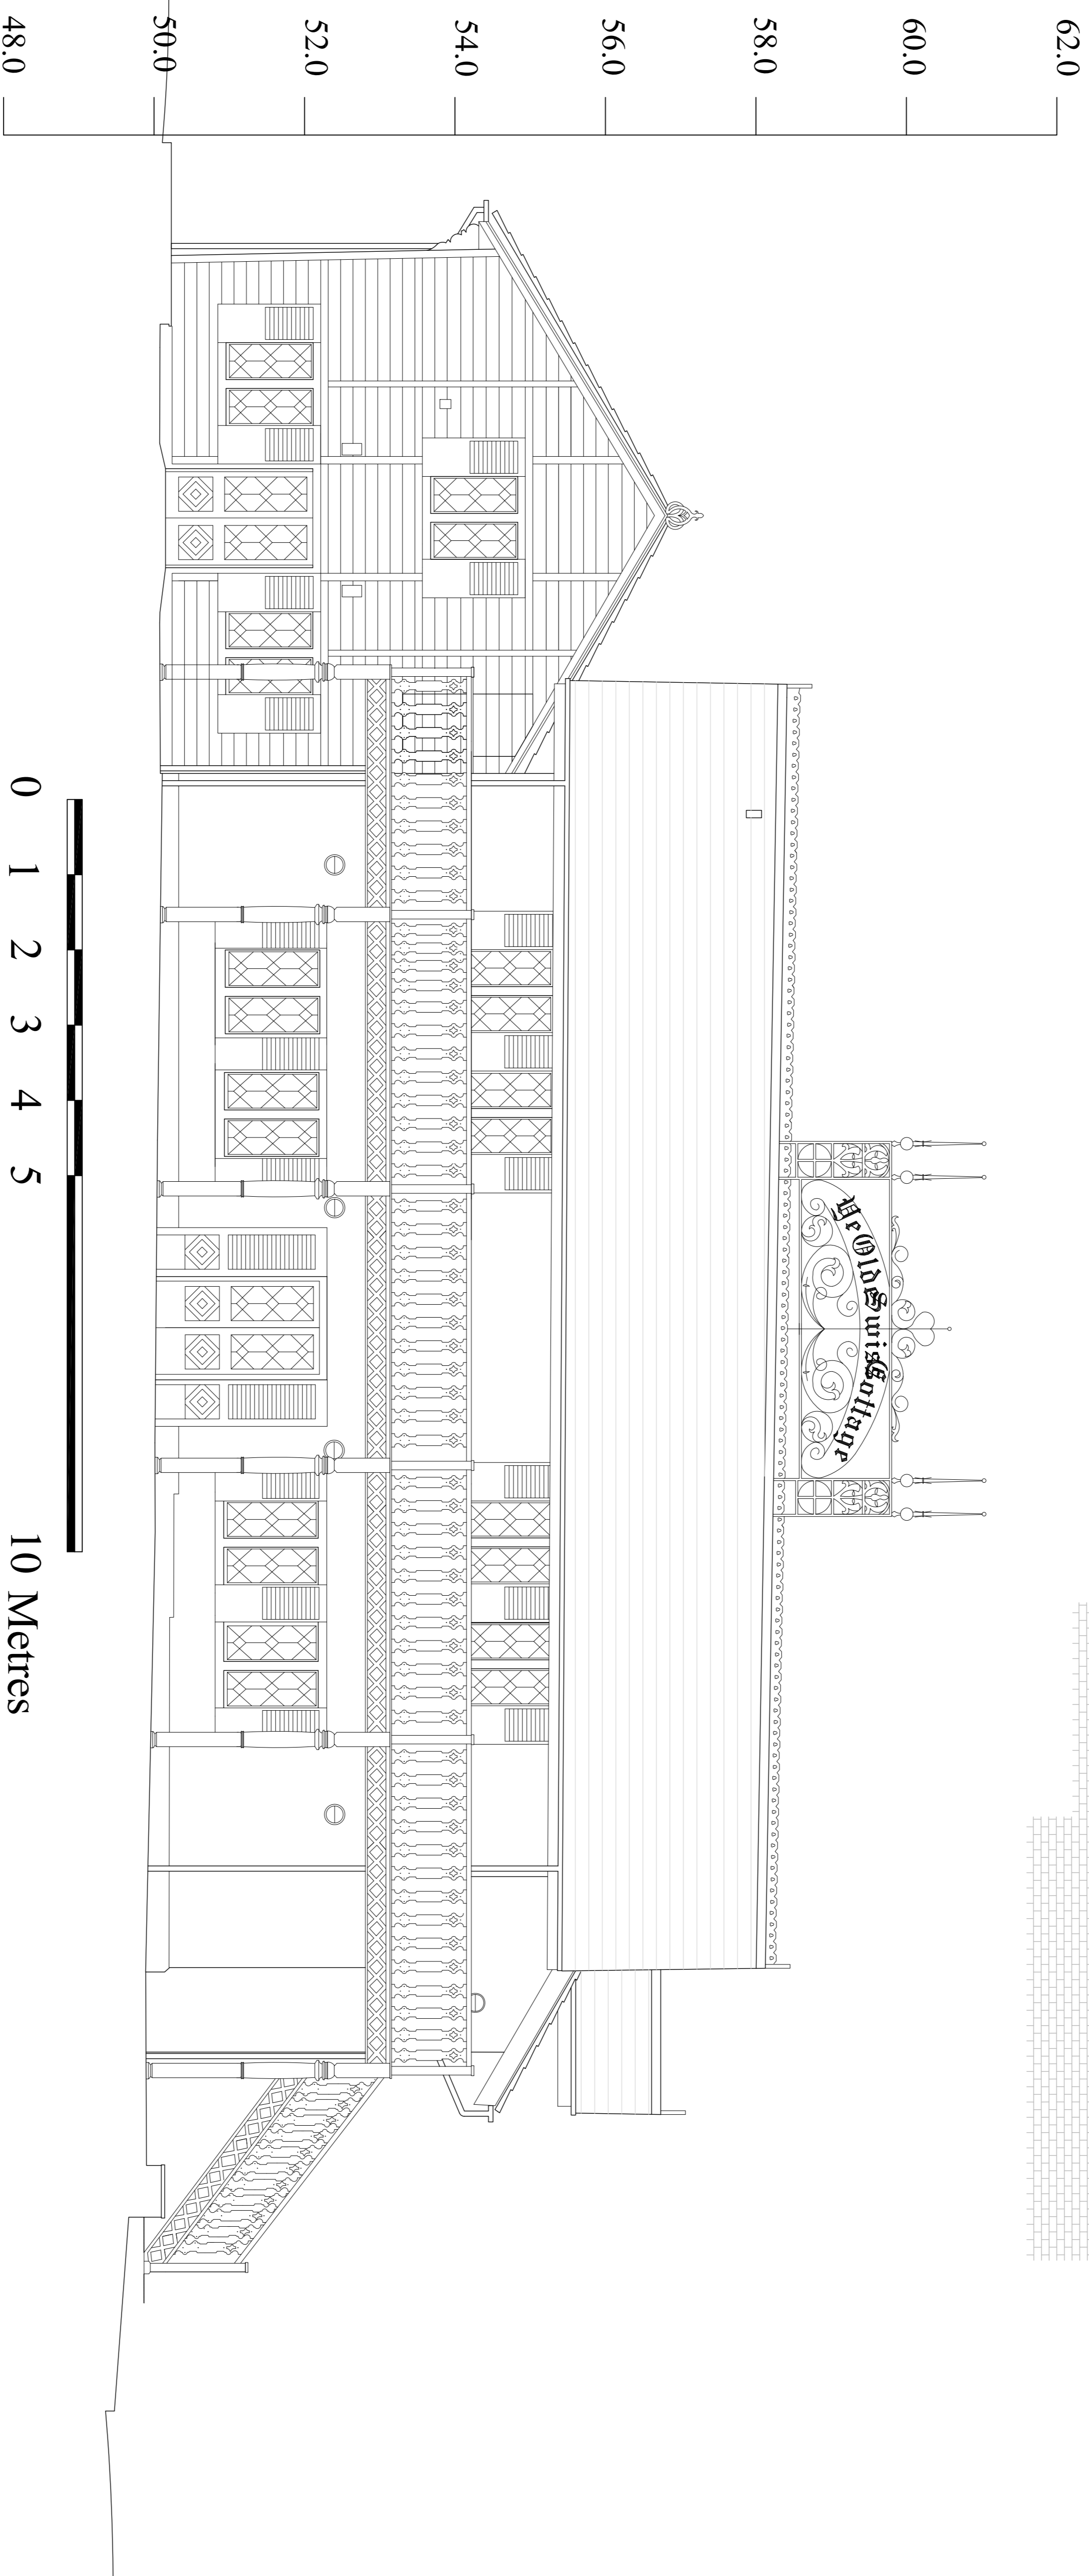

## North- west elevation (Beer garden)

REVISION B:-01.06.2016 PLANNING APPLICATION  
SUBMISSION  
REVISION A :-11.11.2015 PRE APP SUBMISSION

### Notes:

1.0 GENERAL  
All rights described in Chapter IV of the Copyright and Patents Act 1988 have been generally asserted. All dimensions to be checked on site.  
5.0 not scale drawing. All dimensions to be checked on site.  
Contractor is responsible for the service of all Statutory Notices including Building Regulations etc.  
Responsibility not to be transferred to the architect.  
All dimensions to be checked on site.  
Contractor is responsible for the service of all Statutory Notices including Building Regulations etc.  
Responsibility not to be transferred to the architect.  
All dimensions to be checked on site.

2.0 CONCRETE WORKS  
All work to comply with BS 5328 & BS 8110  
As per the drawings.  
4.0 BRICKWORK AND BLOCKWORK  
All work to comply with BS 5625  
As per the drawings.  
5.0 ASPHALT  
All asphalt to comply with BS 6229  
As per the drawings.

6.0 STRUCTURAL TIMBER  
All work to comply with BS 5469  
As per the drawings.  
7.0 LEADWORK  
All work to comply with BS 1179 and LVA recommendations.  
As per the drawings.

8.0 CARPENTRY AND JOINERY  
All work to comply with BS 5268 & BS 8110  
As per the drawings.  
9.0 VENTILATION  
All work to comply with BS 5528 & BS 8110  
As per the drawings.  
10.0 DRAINAGE  
All work to comply with BS 5394 & Part 4 of the Building Regulations 1991 and BS 6897. All below ground drainage to be in 100mm diameter on approved and Adacres and cording points to be provided as necessary. Minimum waste diameters: soil 100, bath, basin, shower 80, toilet 52 and kitchen appliances 50.  
As per the drawings.

11.0 ELECTRICAL INSTALLATION  
All work to comply with IEE regs. latest edition. Test certificates required upon completion.  
12.0 GAS INSTALLATION  
All work must comply with Gas Safety regs. 1972 & Gas Safety regs. Amendments 1984.  
All work to meet of British Gas standards for installations.  
As per the drawings.

This drawing is the property of ANDREWS AND BOYD. Copyright is reserved and this drawing is not to be scaled for the purposes of setting-out. Dimensions to be checked on site and verified prior to commencing.  
As per the drawings.

North	Client	ANDREWS AND BOYD	Project	THE OLDE SWISS COTTAGE, 98 FINCHLEY ROAD, ST JOHN'S WOOD, LONDON, NW3 9EL.
	Scale	1:50 @ A1		
Project No.	Date	MAY 2015	Revision	B
	Drawing No.	E008		
<p><b>Andrews + Boyd Consultants Limited</b> 24 Old Burlington Street. London. W1S 3AW</p>				