


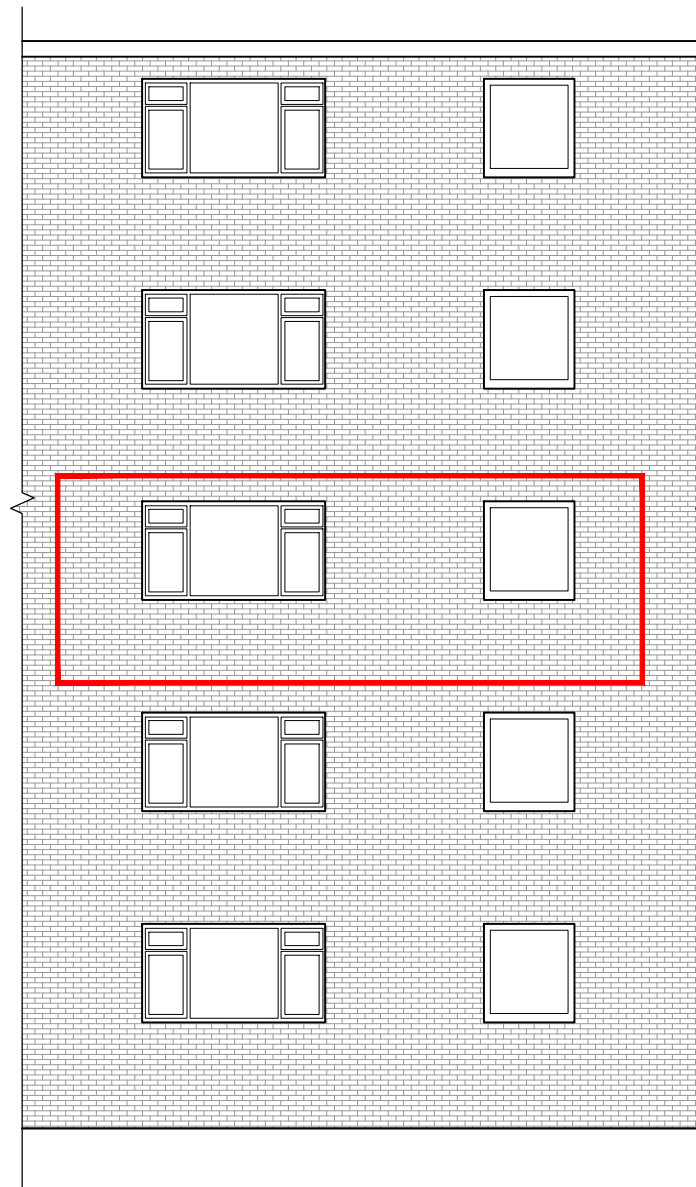

EXISTING FRONT ELEVATION



EXISTING REAR ELEVATION



1. All dimensions in millimetres (mm) and levels in metres (m) unless noted otherwise.
2. This drawing to be read in conjunction with all other relevant drawings and specification.
3. All work to comply with the relevant British Standards, Codes of Practice and the Building Regulations.

Revisions:

Customer: Mr Amit Ranna
 Flat 6
 24 Buckland Crescent
 London
 NW3 5DU


Drawing Title:
 Existing Elevation Plan

Drawing No: 3307/PP/02 Revision:

Scale: 1:100 Date: 05 July 2016

Drawn: I.MURCIA Size: A3 Contract No: SO3307AU

© Crown copyright. All rights reserved.
 License numbers 010031673 and 100042205

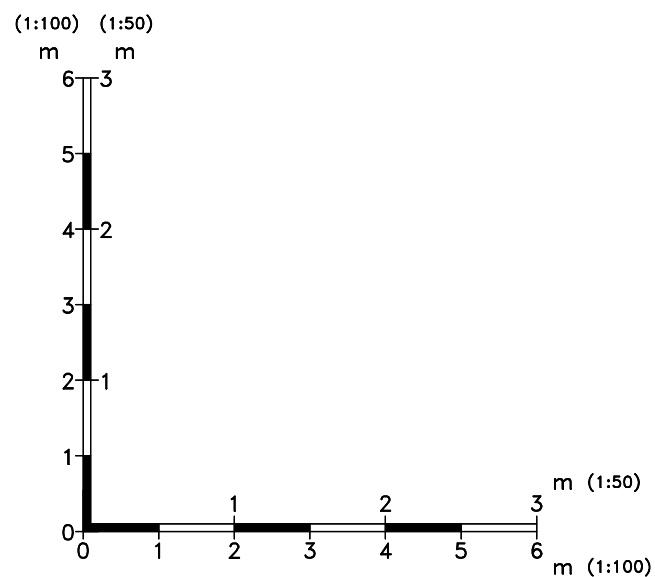

EXISTING WINDOWS	PROPOSED WINDOWS AND DOORS
White Metal critall Windows with single glazing	White PVCu windows with double glazing
	VIEWED FROM OUTSIDE