

GROUND FLOOR

0 1 2 3m

ELEVATION A

A

ELEVATION D

No 72

LIVING

DINING

KITCHEN

ELEVATION B

No 76

LIVING

DINING


KITCHEN

GARDEN

ELEVATION C

A

Rev.	Date	Notes	By
<b>PLANNING</b>			
<b>makespacearchitects</b>			
Unit 9, 51 Derbyshire Street, London E2 6JQ t:020 7729 6022 f:020 7729 6033 contact@makespace.co.uk www.makespace.co.uk			
Client:			
Site: 74 HADLEY STREET, NW1 8TA			
Title: GROUND FLOOR PLAN			
By: MP		11.02.15	
Sheet: A3		Scale: 1:50@A3	
1304-30-100			Rev. -

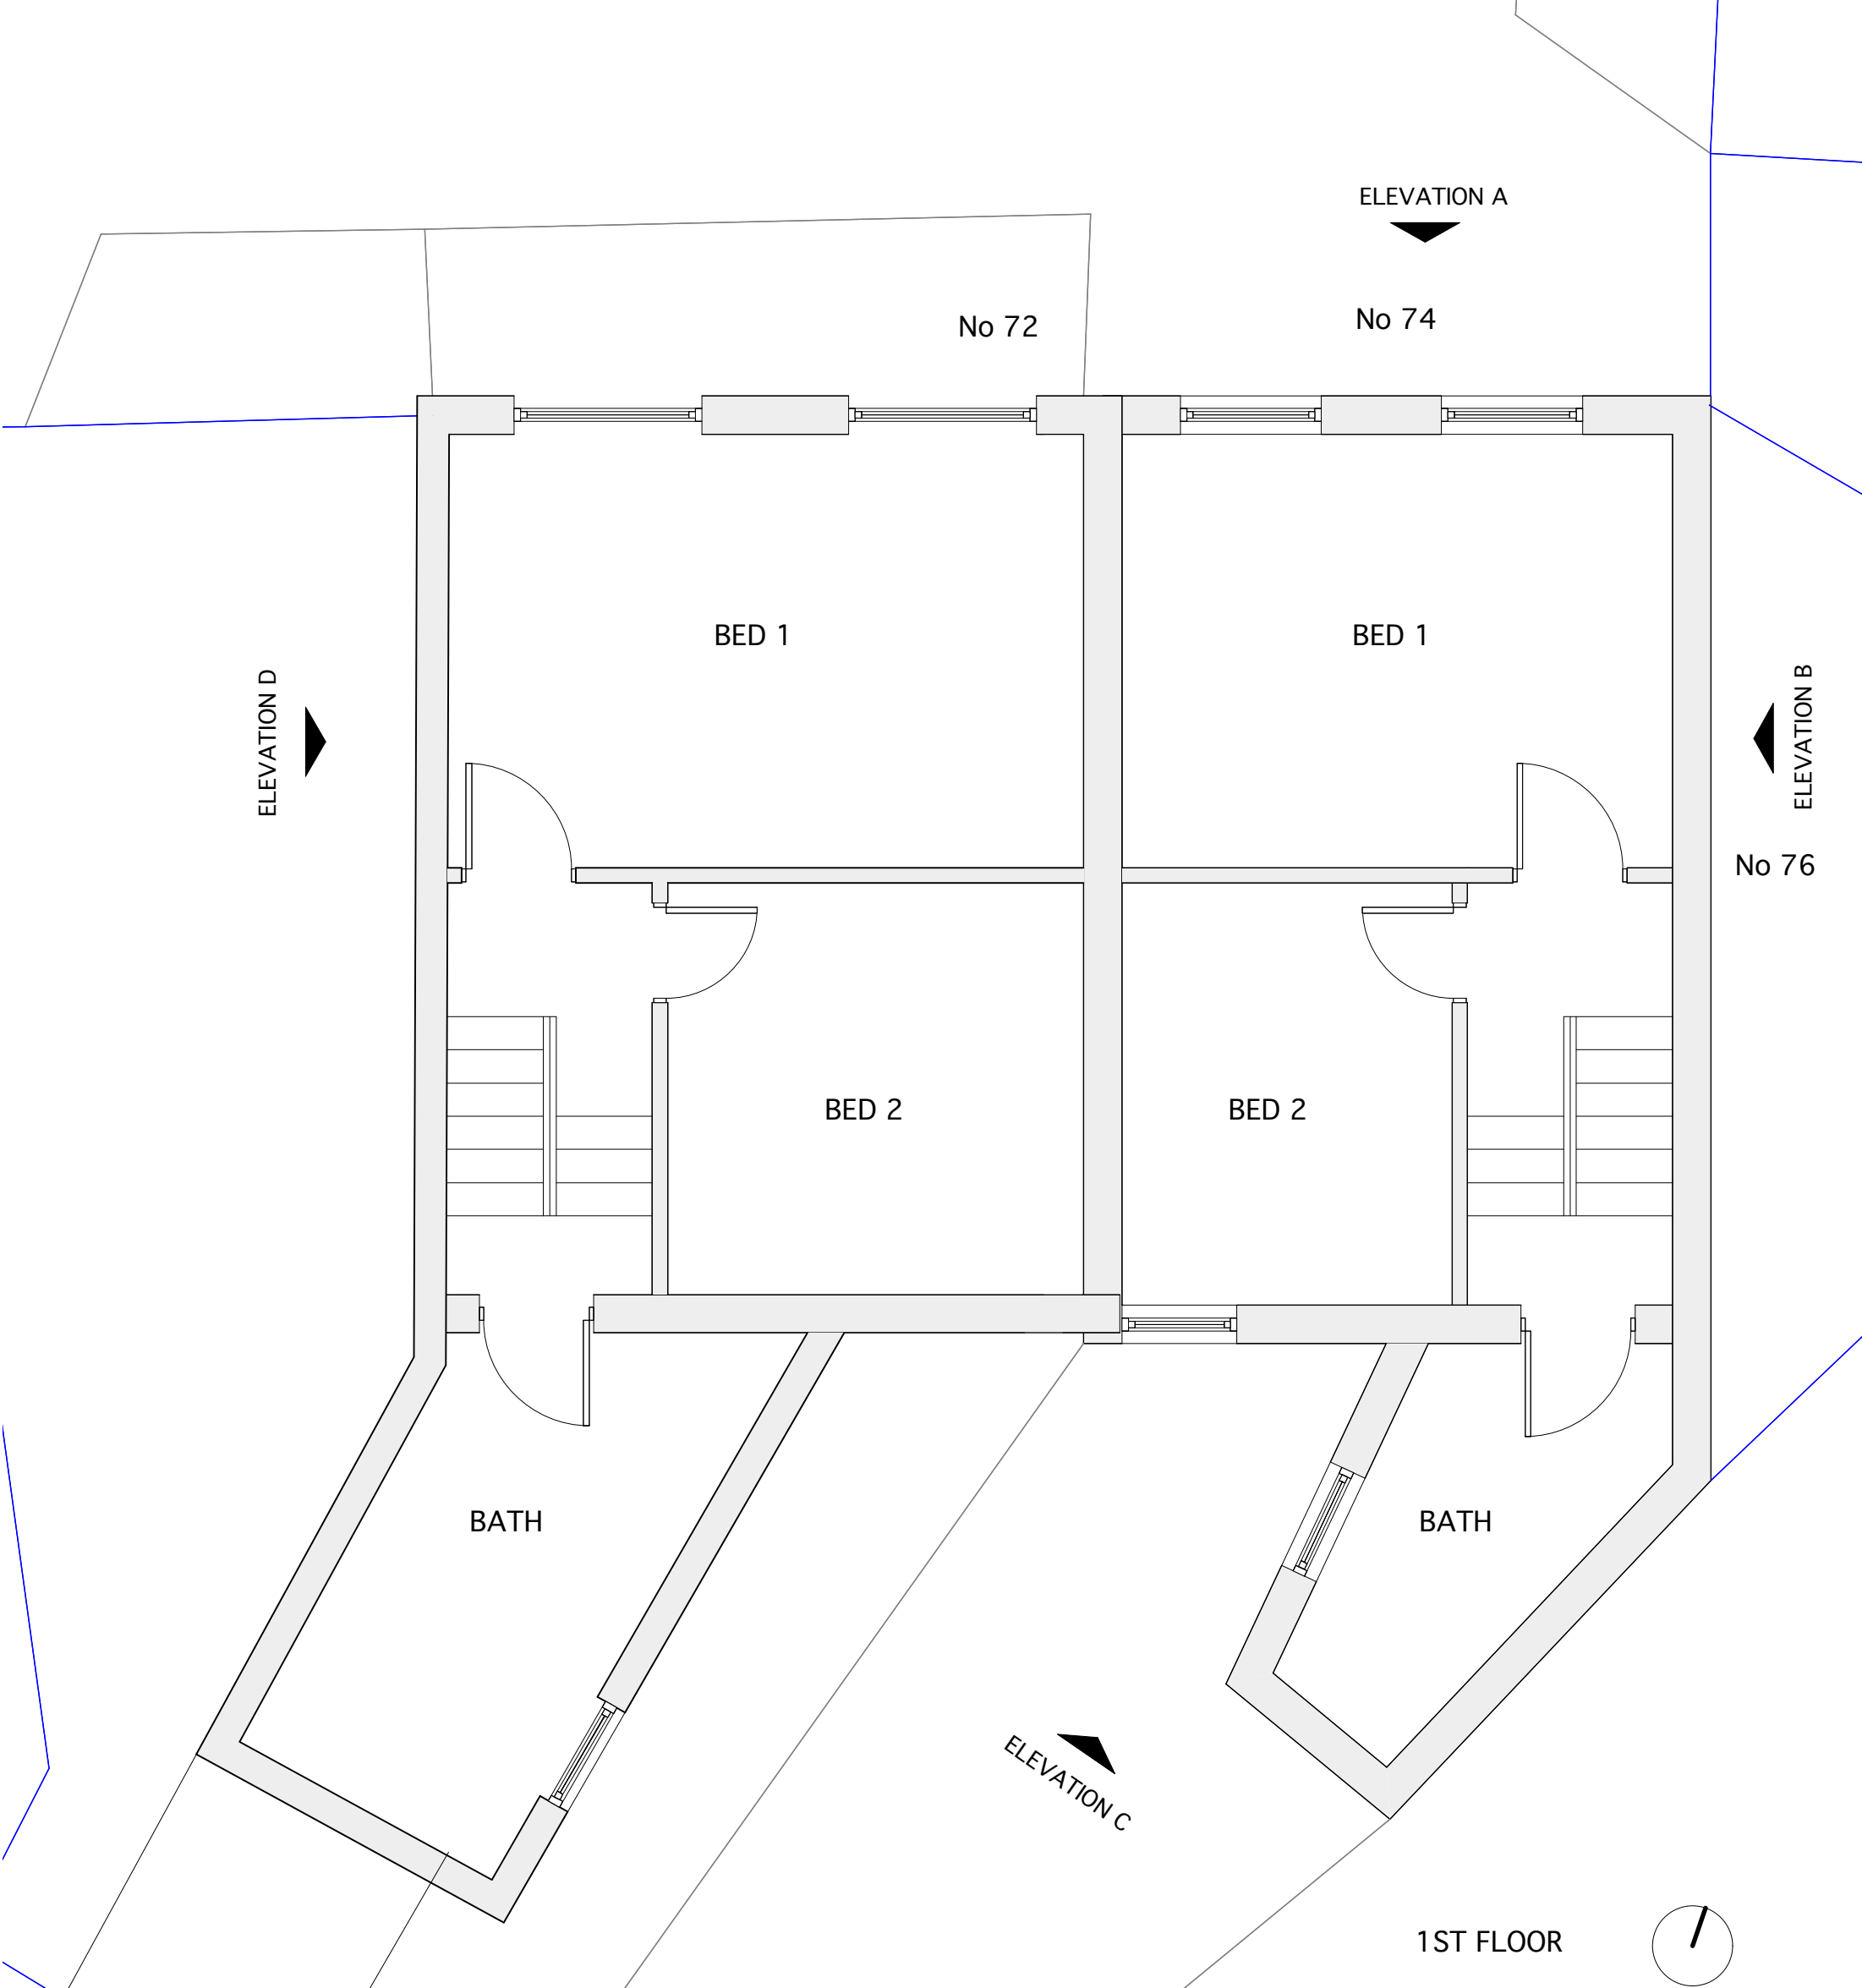

ELEVATION A

No 74

No 72

ELEVATION D

ELEVATION B

No 76

BED 1

BED 1

BED 2

BED 2

BATH


BATH

ELEVATION C

1ST FLOOR



Rev.	Date	Notes	By
<b>PLANNING</b>			
<b>makespacearchitects</b>			
Unit 9, 51 Derbyshire Street, London E2 6JQ t:020 7729 6022 f:020 7729 6033 contact@makespace.co.uk www.makespace.co.uk			
Client:			
Site: 74 HADLEY STREET, NW1 8TA			
Title: 1ST FLOOR PLAN			
By: MP		11.02.15	
Sheet: A3		Scale: 1:50@A3	
1304-30-101			Rev. -

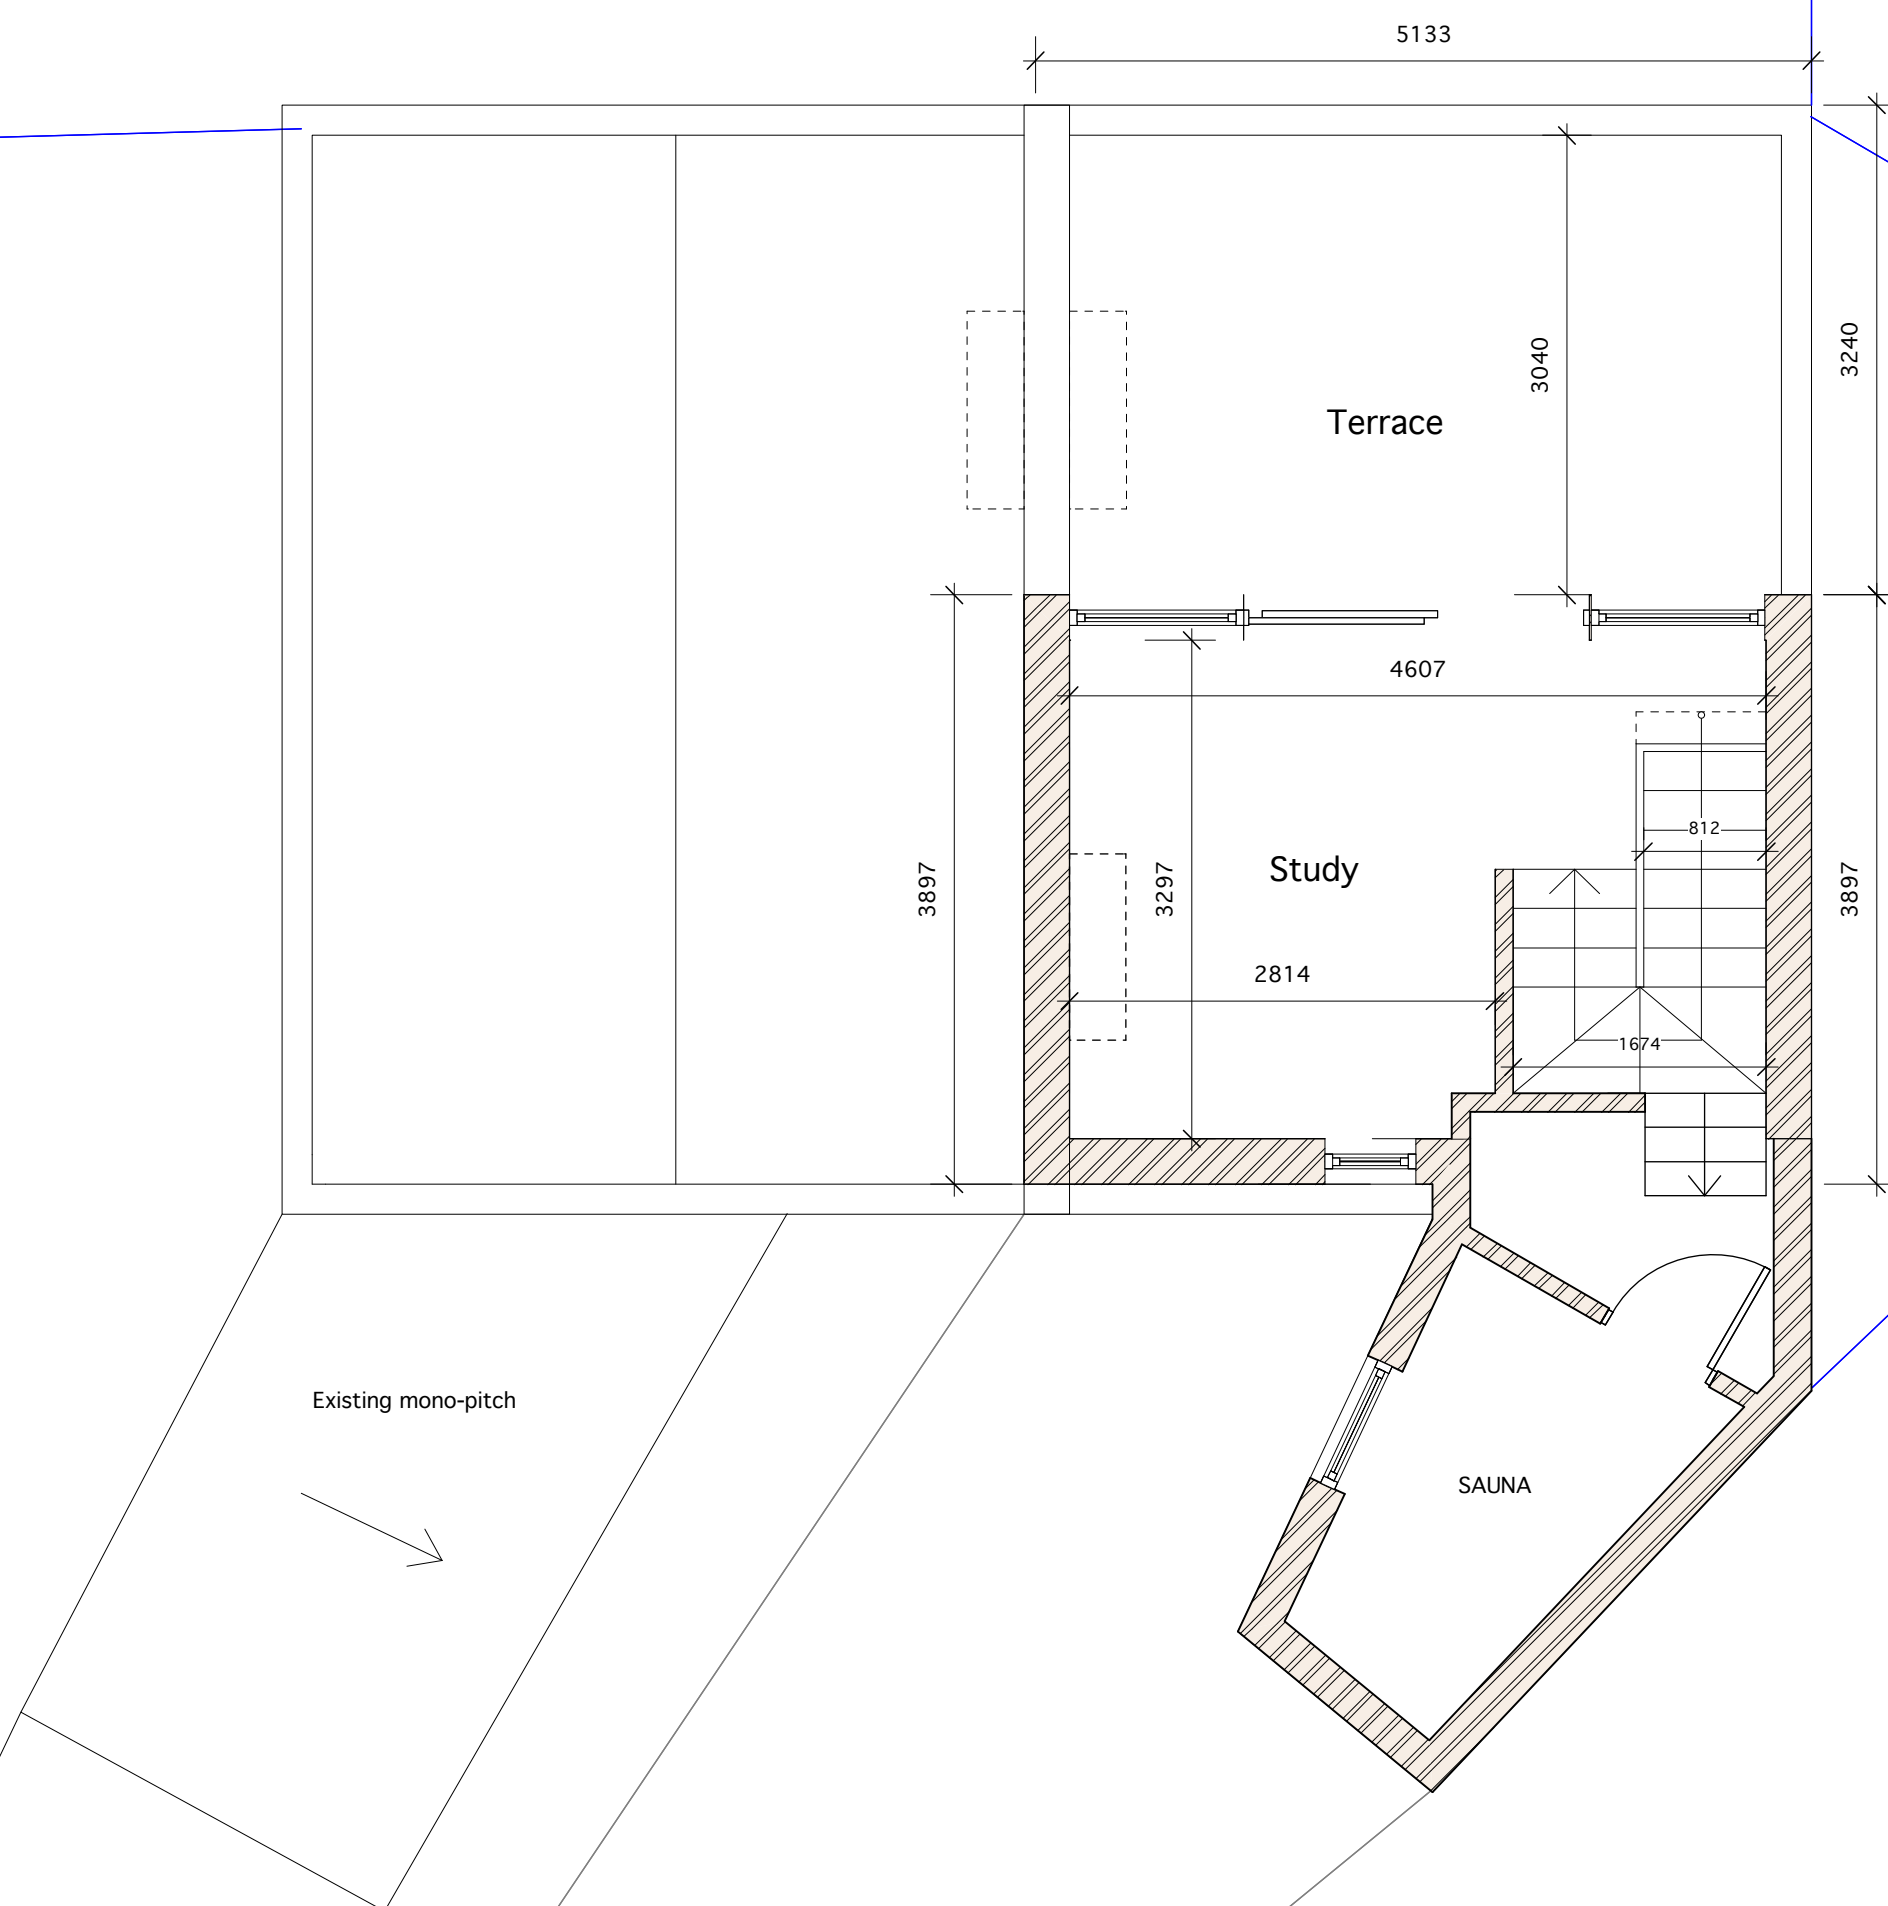


Rev.	Date	Notes	By
<b>PLANNING</b>			
<b>makespacearchitects</b>			
Unit 9, 51 Derbyshire Street, London E2 6JQ t:020 7729 6022 f:020 7729 6033 contact@makespace.co.uk www.makespace.co.uk			
Client:			
Site: 74 HADLEY STREET, NW1 8TA			
Title: PROPOSED LOFT PLAN			
By: MP		11.02.15	
Sheet: A3		Scale: 1:50@A3	
1304-30-102			Rev. -




FRONT ELEVATION A



Rev.	Date	Notes	By
<b>PLANNING</b>			
<b>makespacearchitects</b>			
Unit 9, 51 Derbyshire Street, London E2 6JQ t:020 7729 6022 f:020 7729 6033 contact@makespace.co.uk www.makespace.co.uk			
Client:			
Site: 74 HADLEY STREET, NW1 8TA			
Title: PROPOSED FRONT ELEVATION			
By: MP		11.02.15	
Sheet: A3		Scale: 1:50@A3	
1304-30-200			Rev. -

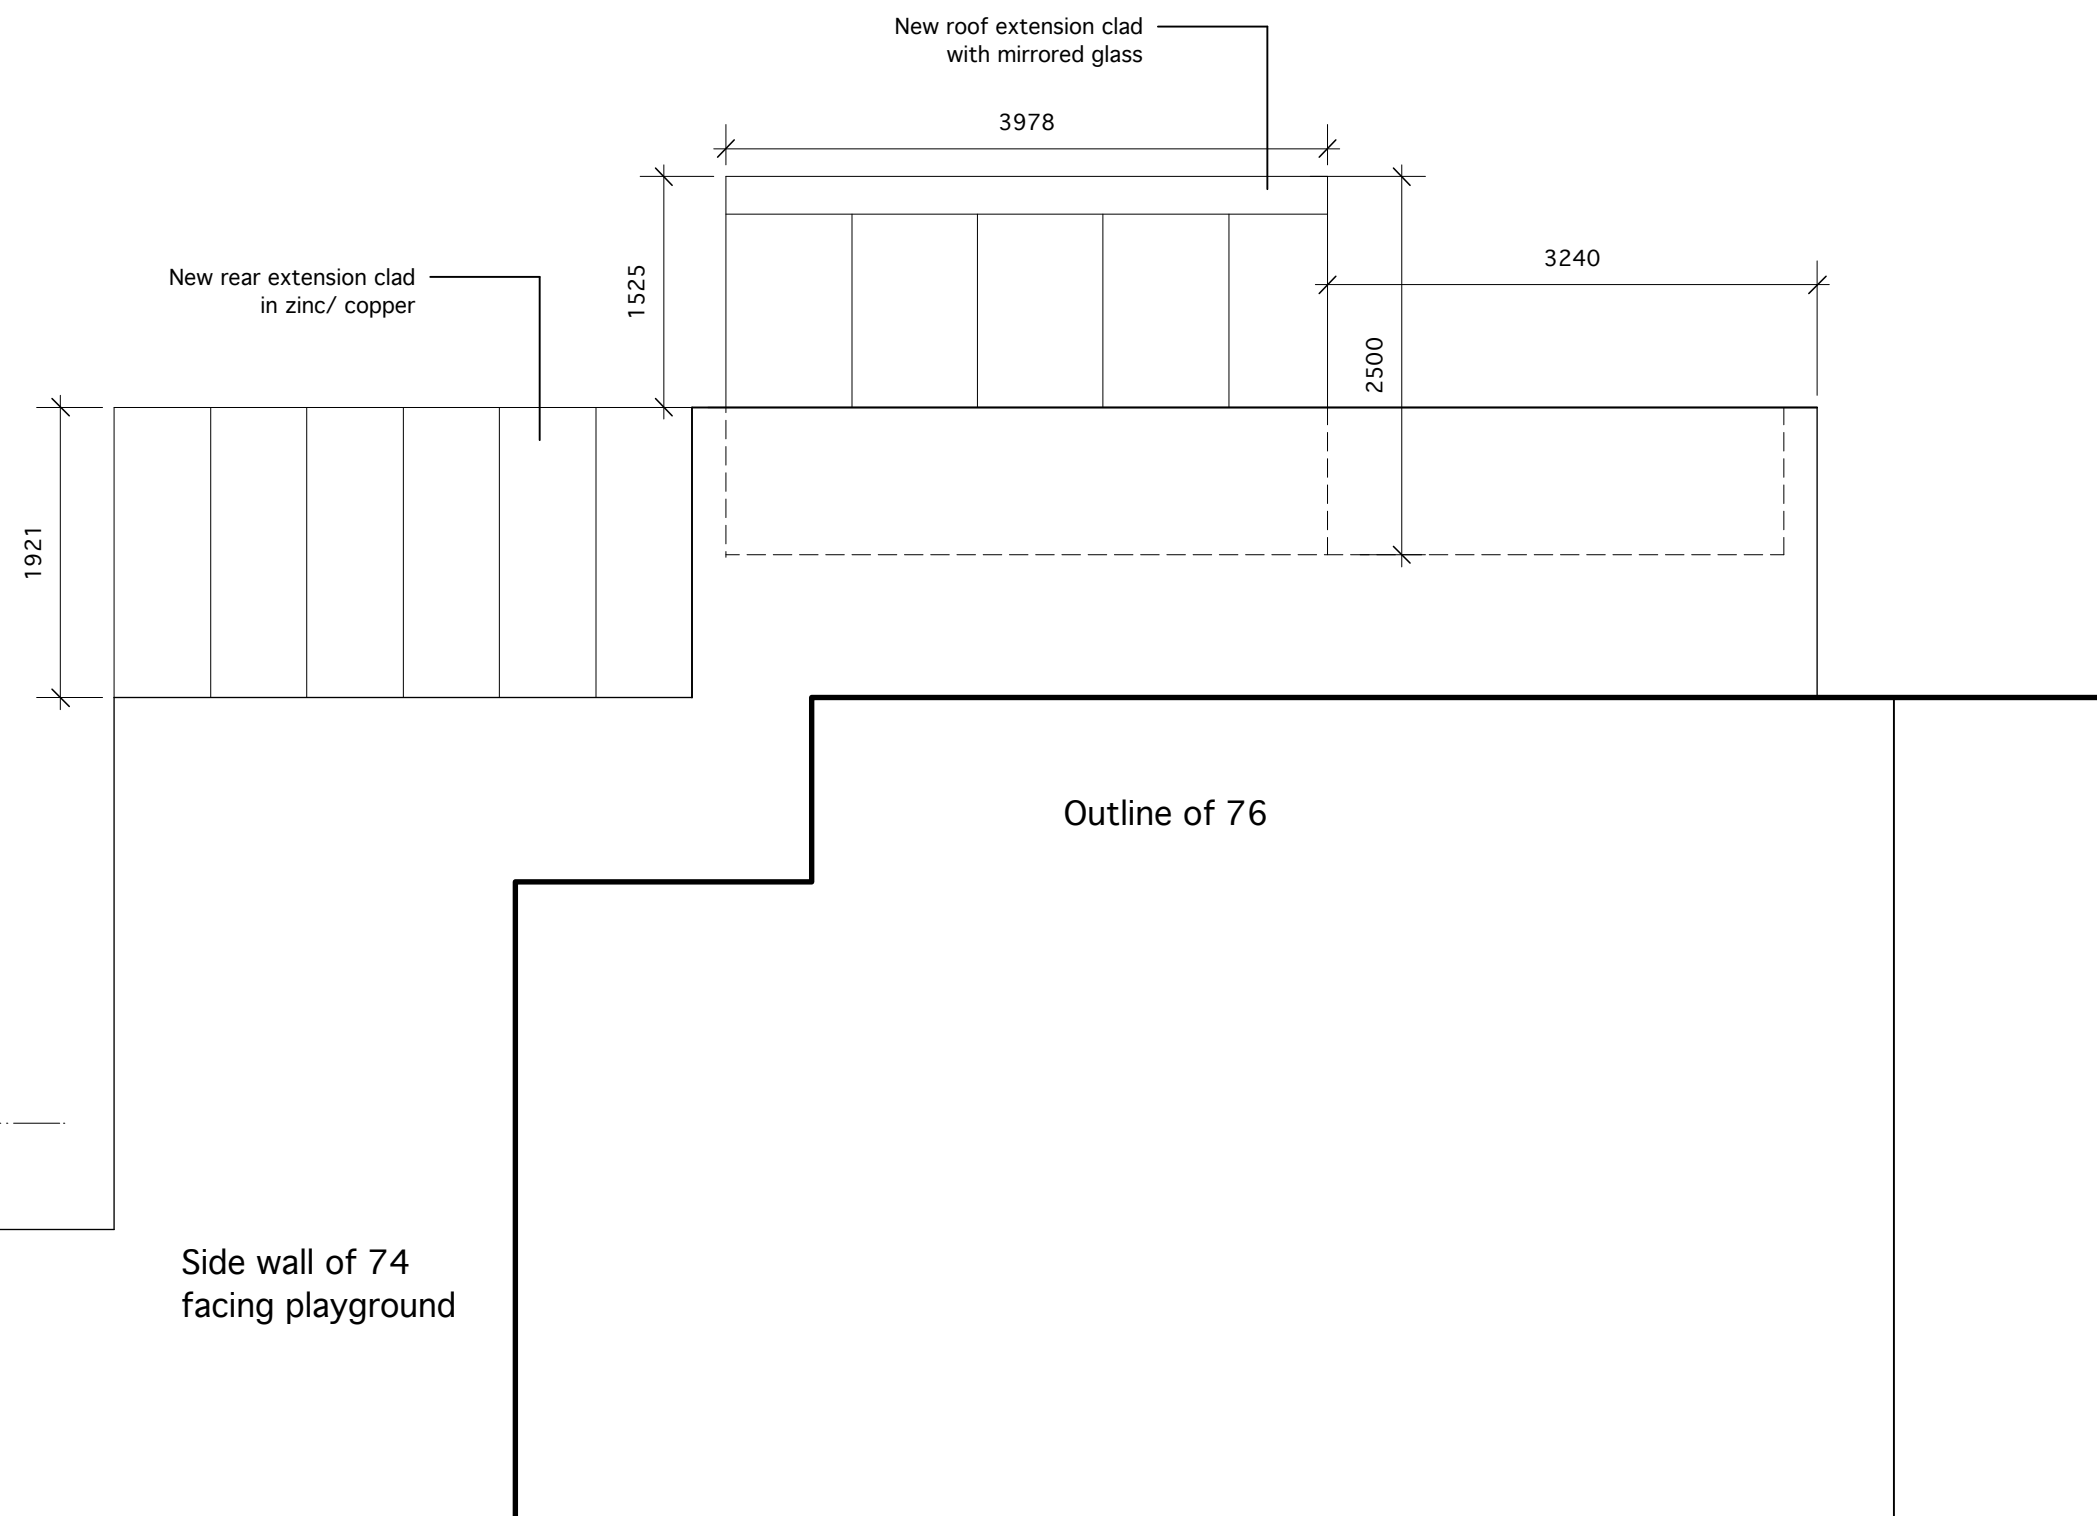


SIDE ELEVATION B

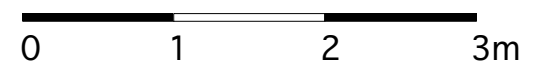


Rev.	Date	Notes	By
<b>PLANNING</b>			
<b>makespacearchitects</b>			
Unit 9, 51 Derbyshire Street, London E2 6JQ t:020 7729 6022 f:020 7729 6033 contact@makespace.co.uk www.makespace.co.uk			
Client:			
Site: 74 HADLEY STREET, NW1 8TA			
Title: PROPOSED SIDE ELEVATION			
By: MP		11.02.15	
Sheet: A3		Scale: 1:50@A3	
1304-30-201			Rev. -



REAR ELEVATION C

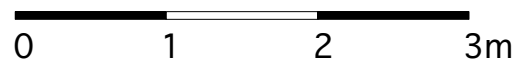

Rev.	Date	Notes	By
<b>PLANNING</b>			
<b>makespacearchitects</b>			
Unit 9, 51 Derbyshire Street, London E2 6JQ t:020 7729 6022 f:020 7729 6033 contact@makespace.co.uk www.makespace.co.uk			
Client:			
Site: 74 HADLEY STREET, NW1 8TA			
Title: PROPOSED REAR ELEVATION			
By: MP		11.02.15	
Sheet: A3		Scale: 1:50@A3	
1304-30-202			Rev. -

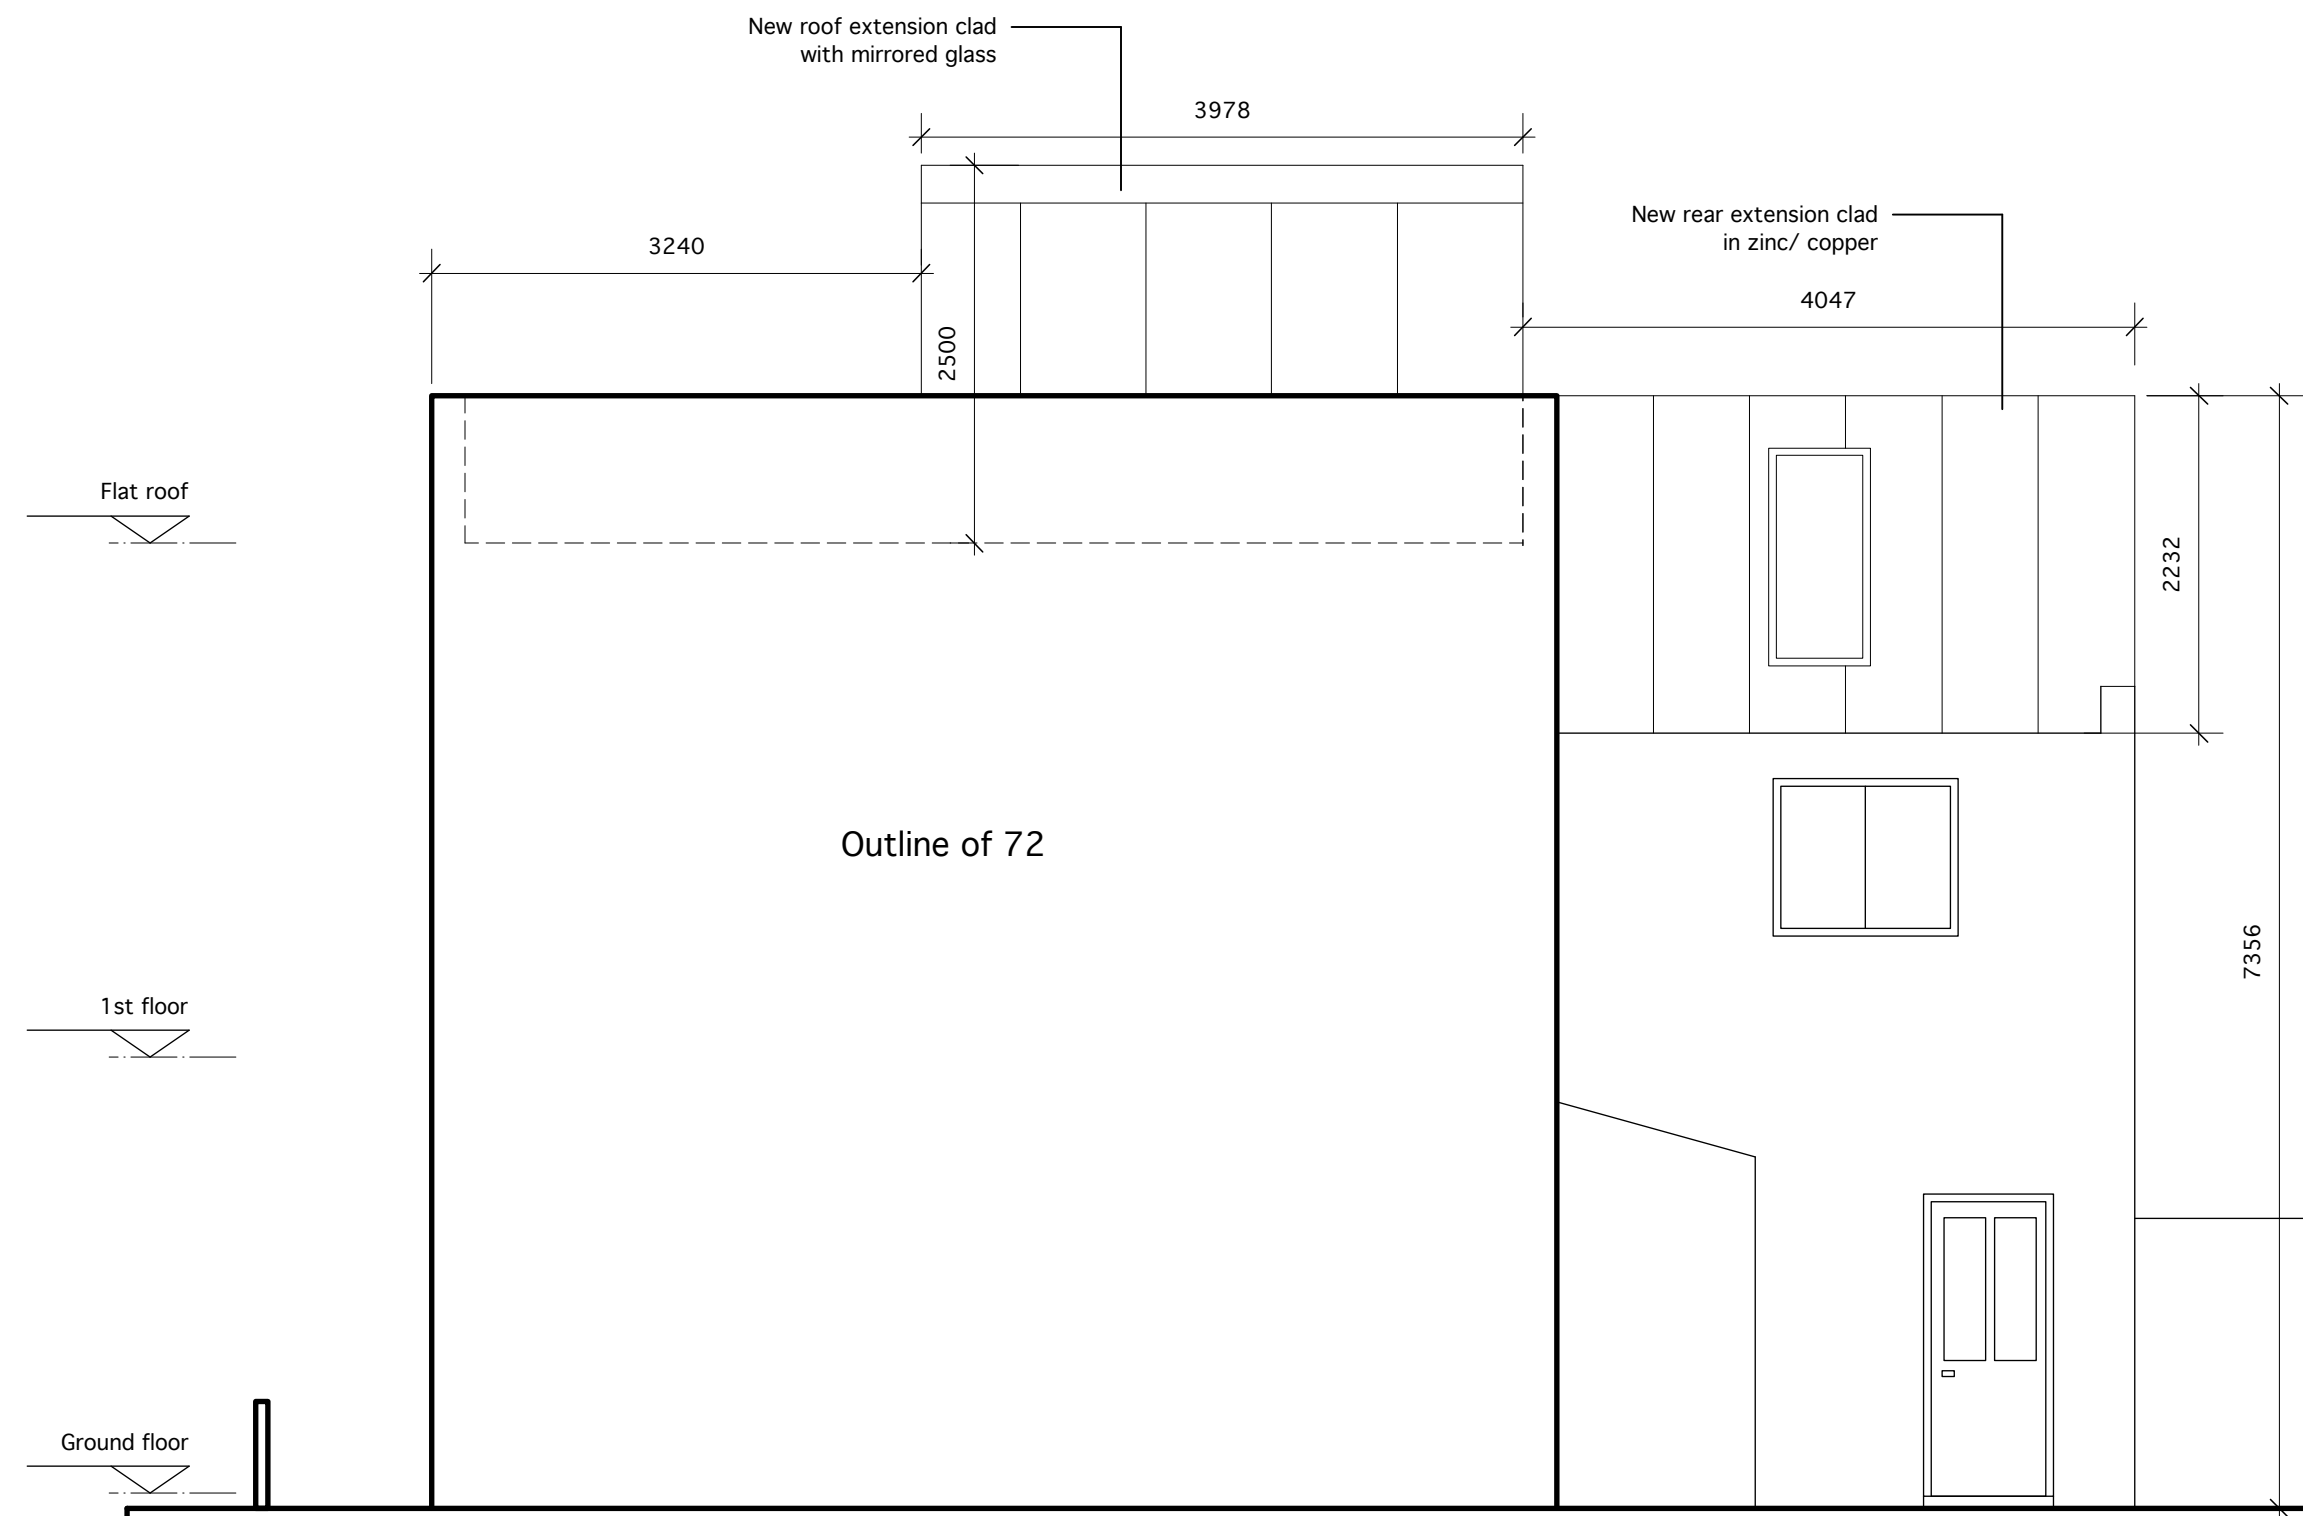

Outline of 72

New roof extension clad with mirrored glass


New rear extension clad in zinc/ copper

Flat roof

1st floor


Ground floor

SIDE ELEVATION D

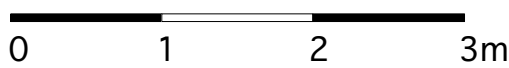

74 Garden

Rev.	Date	Notes	By
<b>PLANNING</b>			
<b>makespacearchitects</b>			
Unit 9, 51 Derbyshire Street, London E2 6JQ t:020 7729 6022 f:020 7729 6033 contact@makespace.co.uk www.makespace.co.uk			
Client:			
Site: 74 HADLEY STREET, NW1 8TA			
Title: PROPOSED SIDE ELEVATION D			
By: MP		11.02.15	
Sheet: A3		Scale: 1:50@A3	
1304-30-203			Rev. -

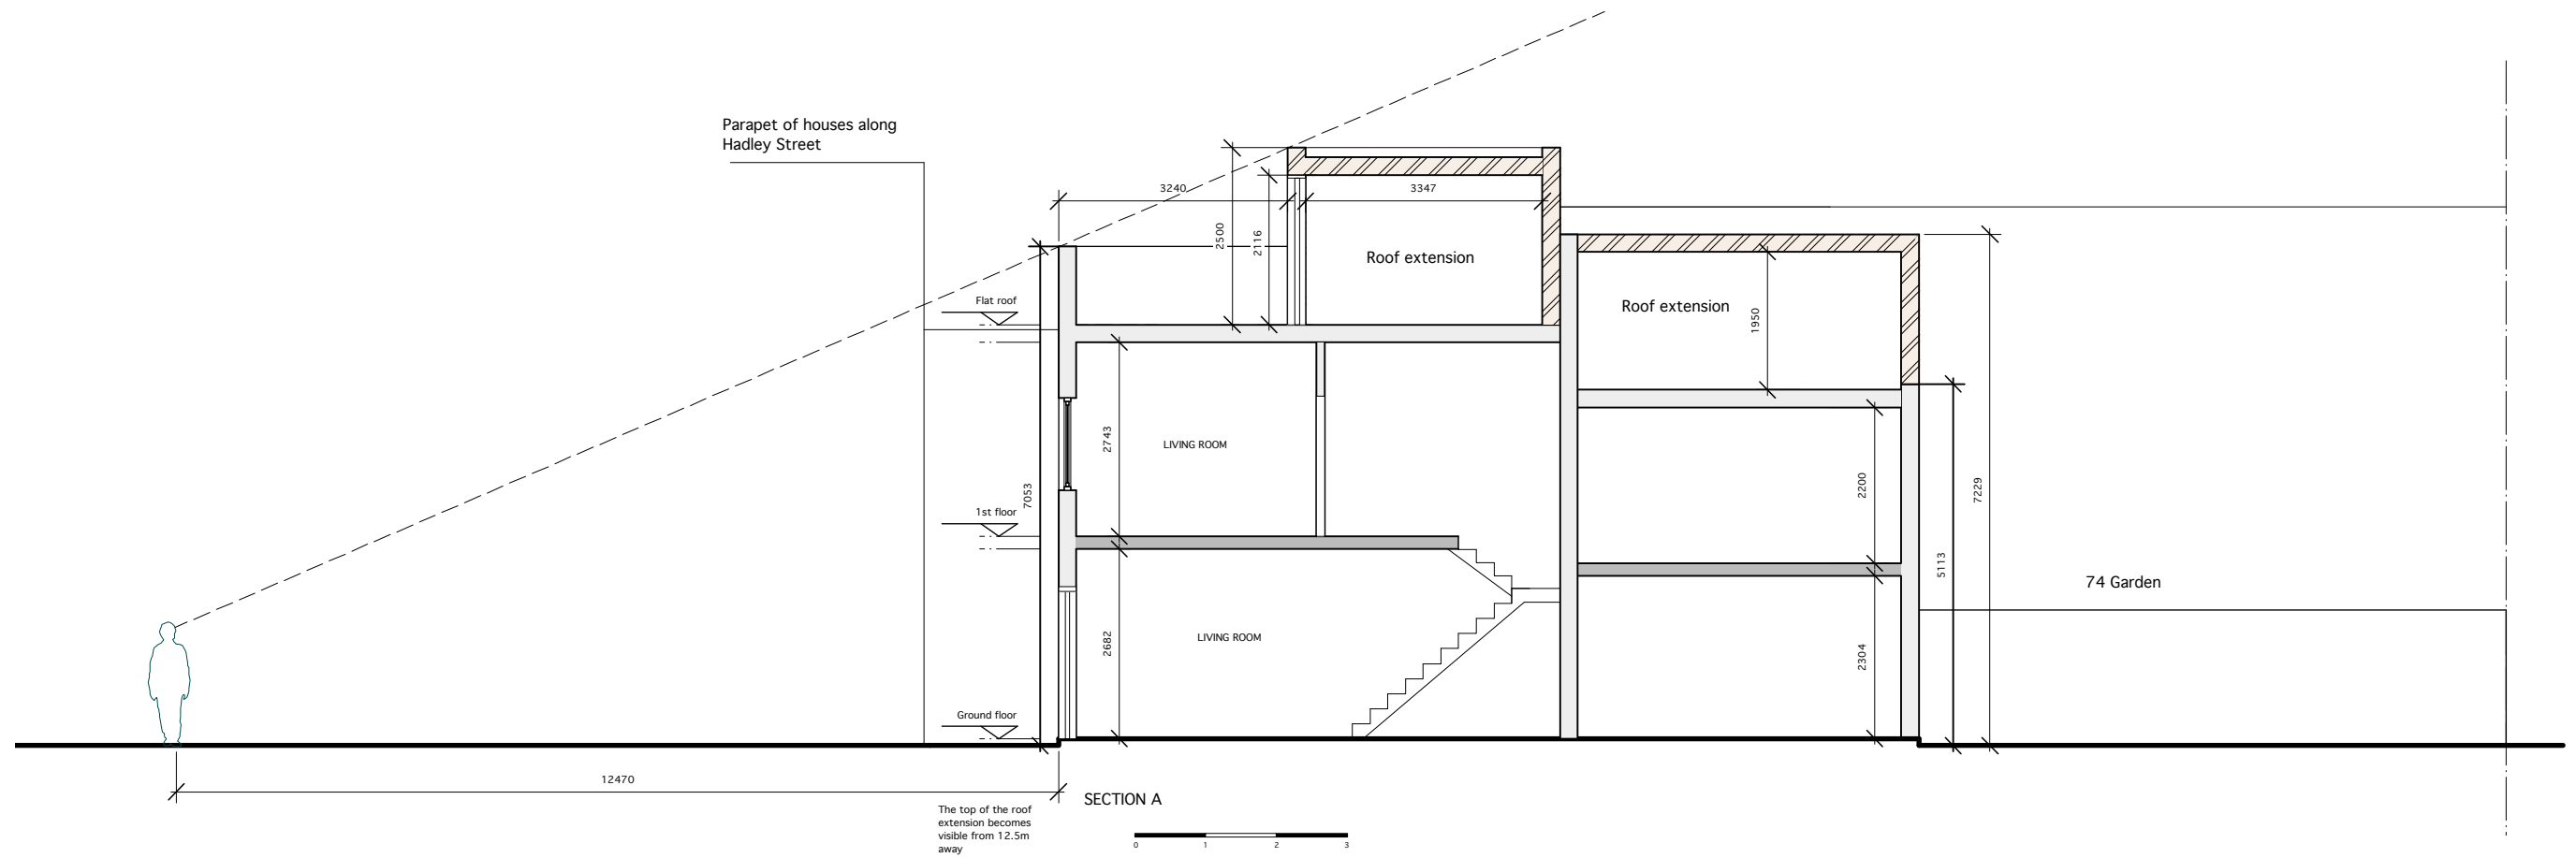

				Client:	
				Site: 74 HADLEY STREET, NW1 8TA	
				Title: PROPOSED SECTION A	
<b>PLANNING</b>				By: MP 11.02.15	
<b>makespacearchitects</b>				Sheet: A3 Scale: 1:100@A3	
Unit 9, 51 Derbyshire Street, London E2 6JQ t:020 7729 6022 f:020 7729 6033 contact@makespace.co.uk www.makespace.co.uk				1304-30-300	
				Rev. -	