

general notes

THIS DRAWING IS COPYRIGHT OF STUDIO MARK RUTHVEN. THIS DRAWING MUST BE READ IN CONJUNCTION WITH THE DESIGNER'S RISK ASSESSMENT, SPECIFICATION AND ALL OTHER RELEVANT DOCUMENTATION AND DRAWINGS. STUDIO MARK RUTHVEN ACCEPT NO LIABILITY FOR ANY EXPENSE, LOSS OR DAMAGE OF WHATSOEVER NATURE AND HOWEVER ARISING FROM ANY VARIATION MADE TO THIS DRAWING OR IN THE EXECUTION OF THE WORK TO WHICH IT RELATES WHICH HAS NOT BEEN REFERRED TO THEM AND THEIR APPROVAL OBTAINED.

FOR THE PURPOSE OF CONSTRUCTION DO NOT SCALE FROM THIS DRAWING OR THE COMPUTER DIGITAL DATA, ONLY FIGURED DIMENSIONS ARE TO BE USED.

IF IN DOUBT ASK.

purpose of issue

PLANNING APPLICATION

notes

1

CLIFTON INTERIORS LTD
 168 Regents Park Road
 Primrose Hill, London NW1 8XN
 t : 020 7586 5533
 f : 020 7586 1987
 e : info@cliftoninteriors.com
 www.cliftoninteriors.com

rev	notes	date	by	checked

* for construction do not scale from this drawing.
 * check all dimensions on site.

project name
CHAPEL HOUSE
100A FELLOWS ROAD
NW3 3JG


drawing title
PROPOSED SITE PLAN
(UPPER GROUND FLOOR)

scale 1:100 @A3
 date 30.06.16
 drawn by
 checked

StudioMarkRuthven
 architecture

1st Floor, 9 Leighton Place, London NW5 2QL
 11 & 13 Patwell Street, Bruton BA10 0EQ
 T 020 7 485 0050

project ref.	drawing no.	revision
CHF	CHF-P-000	A

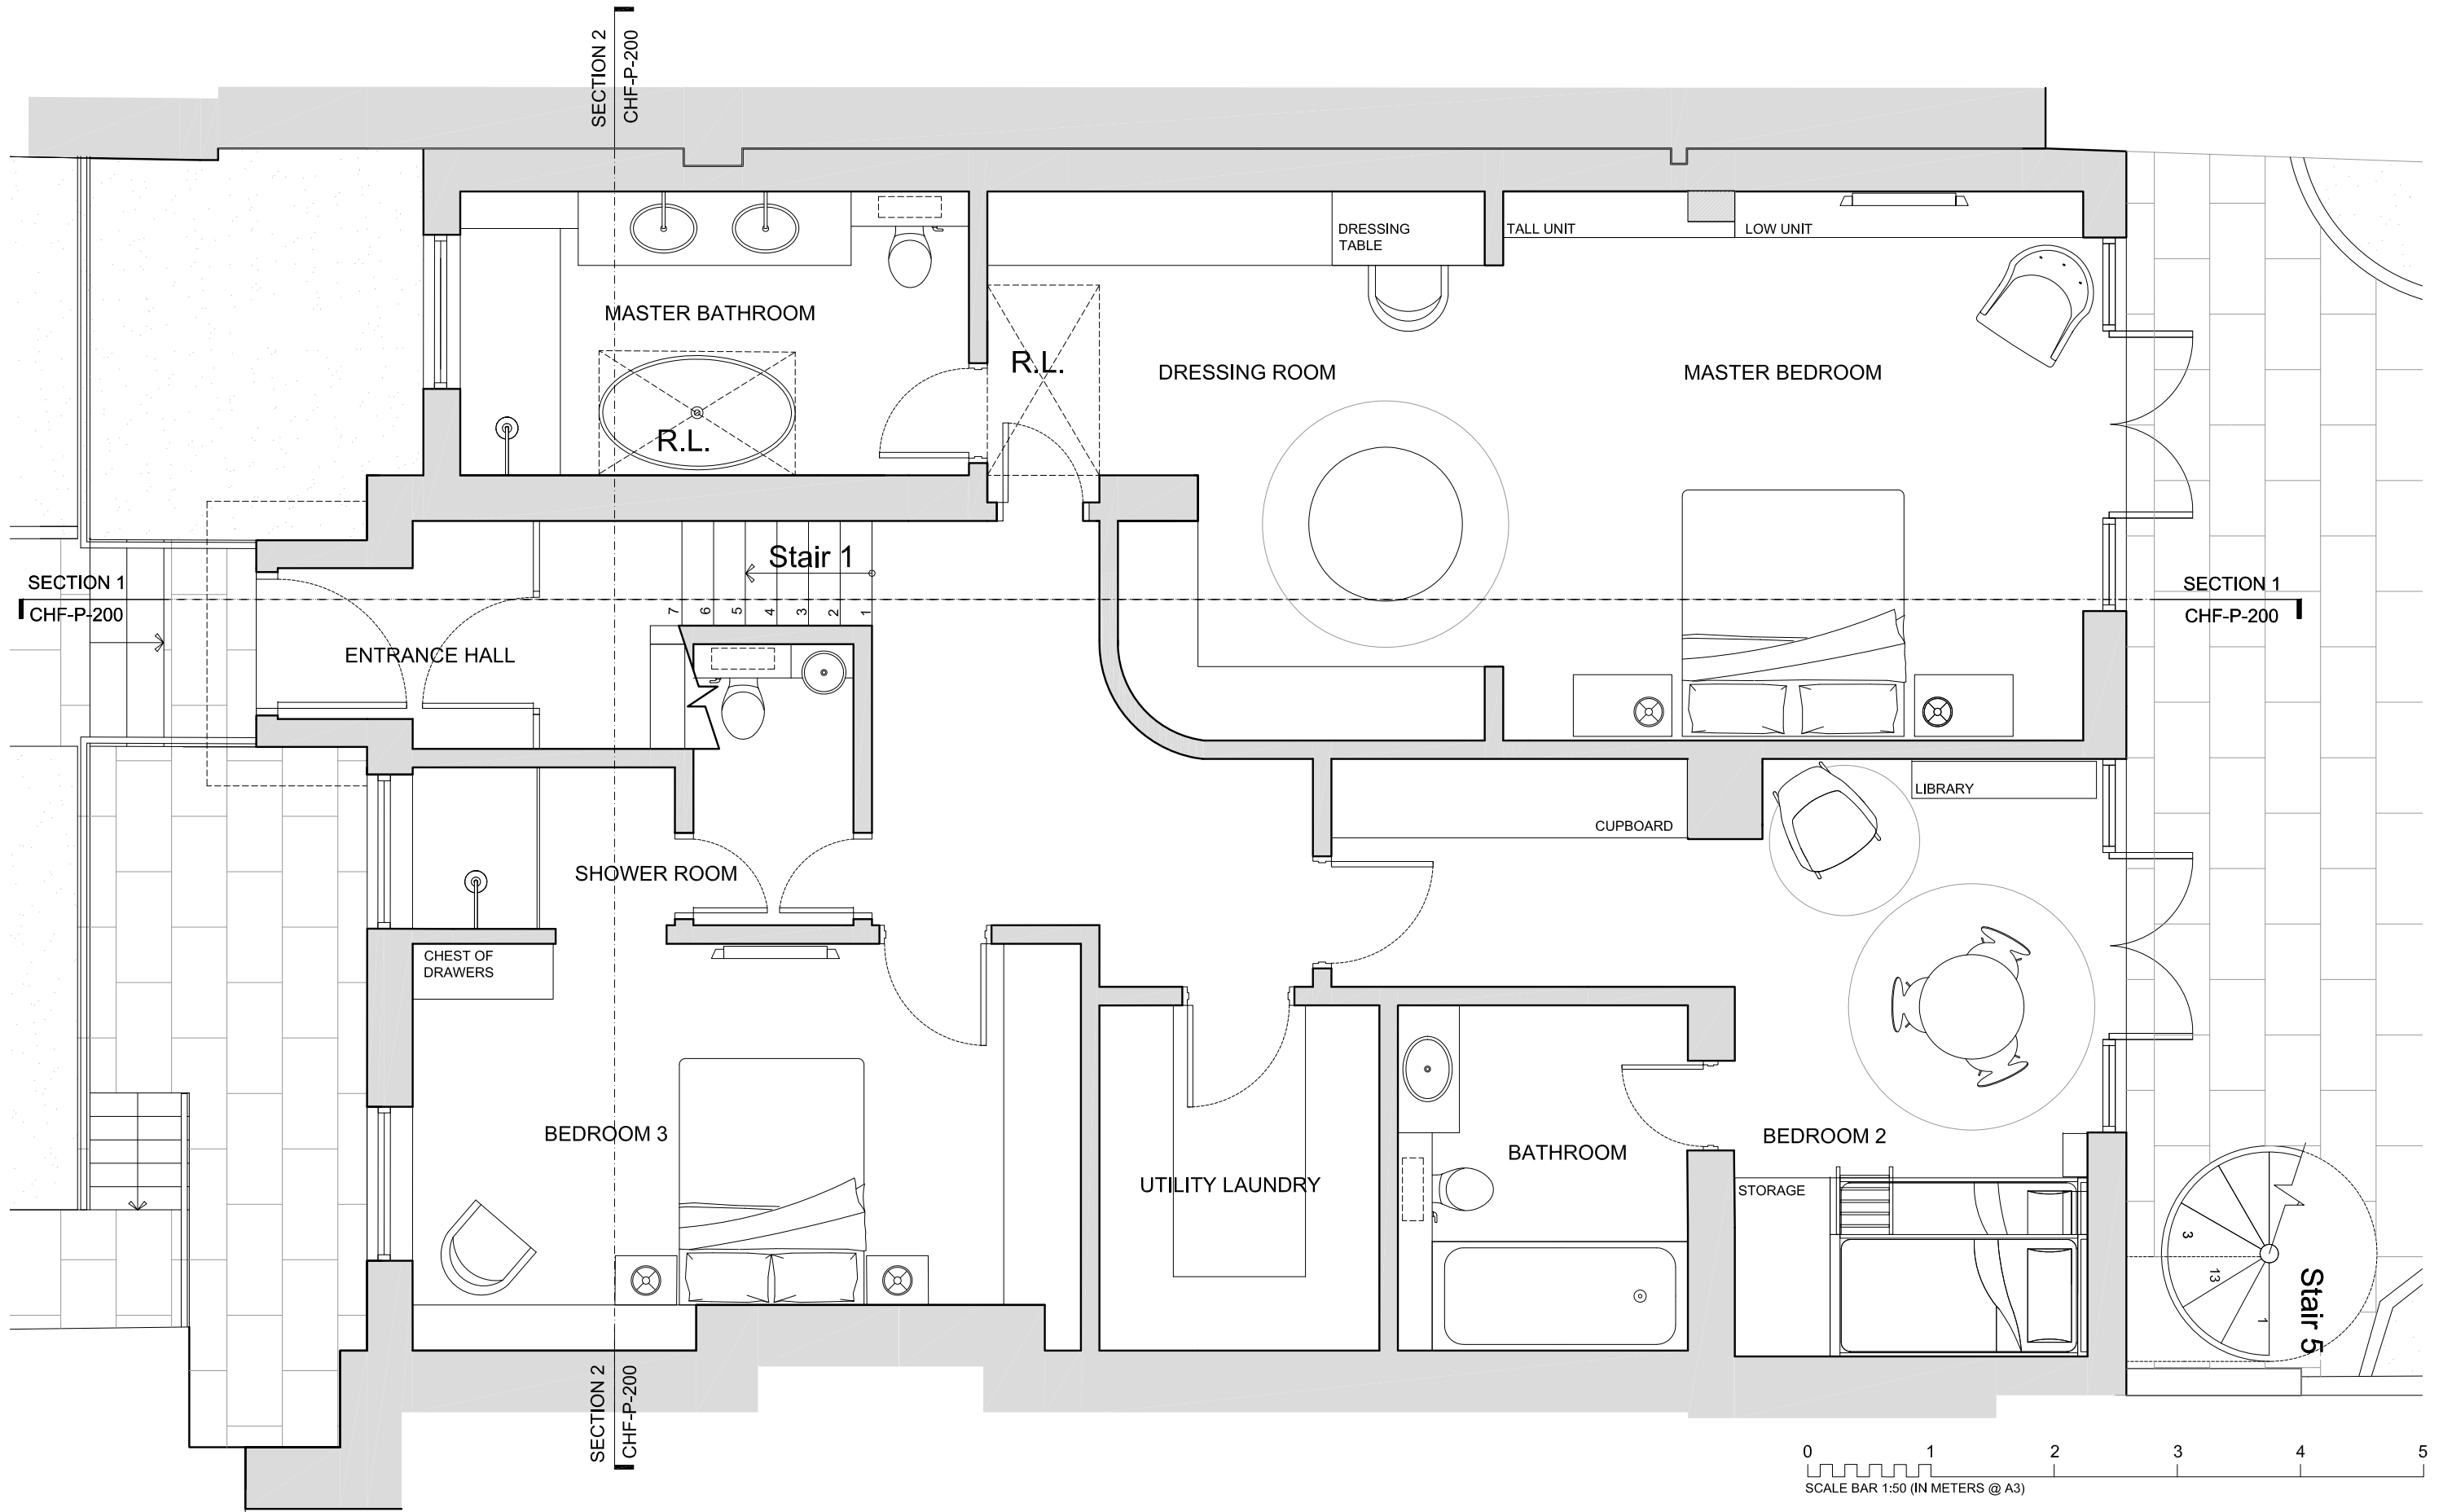

general notes
THIS DRAWING IS COPYRIGHT OF STUDIO MARK RUTHVEN. THIS DRAWING MUST BE READ IN CONJUNCTION WITH THE DESIGNER'S RISK ASSESSMENT, SPECIFICATION AND ALL OTHER RELEVANT DOCUMENTATION AND DRAWINGS. STUDIO MARK RUTHVEN ACCEPTS NO LIABILITY FOR ANY EXPENSE, LOSS OR DAMAGE OF WHATSOEVER NATURE AND HOWEVER ARISING FROM ANY VARIATION MADE TO THIS DRAWING OR IN THE EXECUTION OF THE WORK TO WHICH IT RELATES WHICH HAS NOT BEEN REFERRED TO THEM AND THEIR APPROVAL OBTAINED.
FOR THE PURPOSE OF CONSTRUCTION DO NOT SCALE FROM THIS DRAWING OR THE COMPUTER DIGITAL DATA. ONLY FIGURED DIMENSIONS ARE TO BE USED.
IF IN DOUBT ASK.
purpose of issue
PLANNING APPLICATION


notes

CLIFTON INTERIORS LTD
 168 Regents Park Road
 Primrose Hill, London NW1 8XN
 t : 020 7586 5533
 f : 020 7586 1987
 e : info@cliftoninteriors.com
 www.cliftoninteriors.com

rev	notes	date	by	checked
	* for construction do not scale from this drawing. * check all dimensions on site.			

project name	CHAPEL HOUSE 100A FELLOWS ROAD NW3 3JG
drawing title	PROPOSED LOWER GROUND FLOOR
scale	1:50 @A3
date	30.06.16
drawn by	
checked	

StudioMarkRuthven architecture		
1st Floor, 9 Leighton Place, London NW5 2QL 11 & 13 Patwell Street, Bruton BA10 0EQ T 020 7 485 0050		
project ref.	drawing no.	revision
CHF	CHF-P-100	B

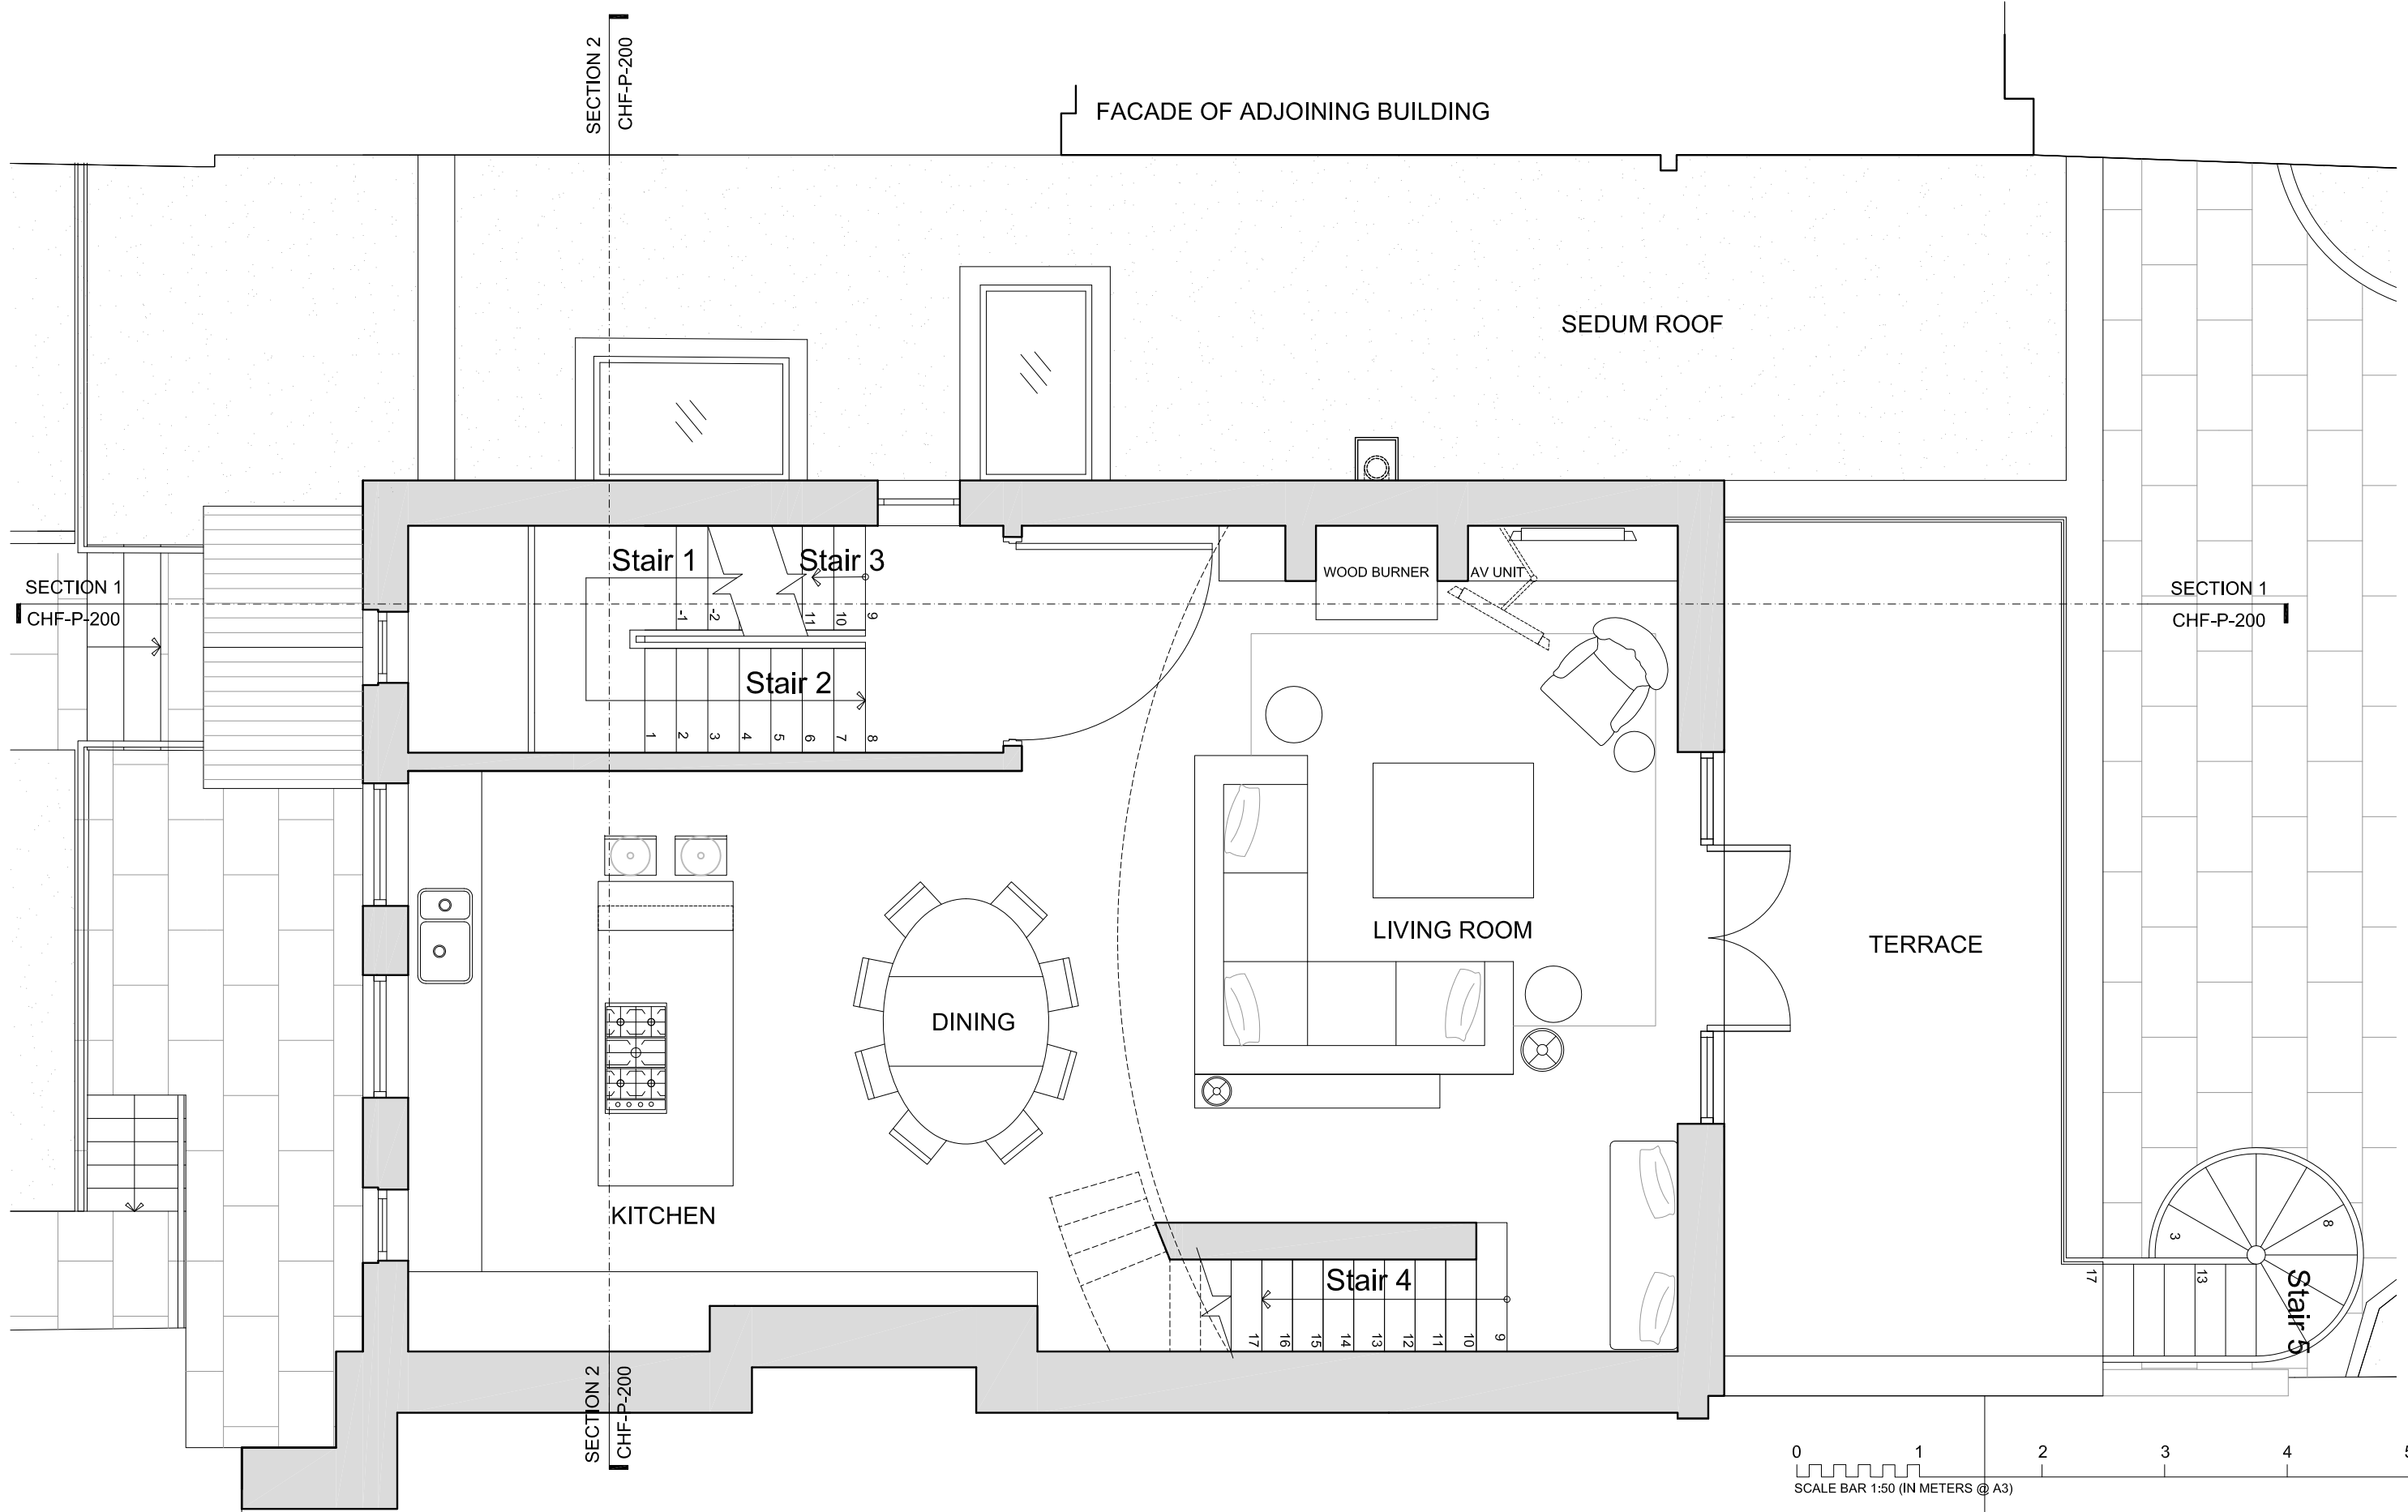

general notes

THIS DRAWING IS COPYRIGHT OF STUDIO MARK RUTHVEN. THIS DRAWING MUST BE READ IN CONJUNCTION WITH THE DESIGNER'S RISK ASSESSMENT, SPECIFICATION AND ALL OTHER RELEVANT DOCUMENTATION AND DRAWINGS. STUDIO MARK RUTHVEN ACCEPTS NO LIABILITY FOR ANY EXPENSE, LOSS OR DAMAGE OF WHATSOEVER NATURE AND HOWEVER ARISING FROM ANY VARIATION MADE TO THIS DRAWING OR IN THE EXECUTION OF THE WORK TO WHICH IT RELATES WHICH HAS NOT BEEN REFERRED TO THEM AND THEIR APPROVAL OBTAINED.

FOR THE PURPOSE OF CONSTRUCTION DO NOT SCALE FROM THIS DRAWING OR THE COMPUTER DIGITAL DATA. ONLY FIGURED DIMENSIONS ARE TO BE USED.

IF IN DOUBT ASK.

purpose of issue

PLANNING APPLICATION

notes

CLIFTON INTERIORS LTD
 168 Regents Park Road
 Primrose Hill, London NW1 8XN
 t : 020 7586 5533
 f : 020 7586 1987
 e : info@cliftoninteriors.com
 www.cliftoninteriors.com

rev	notes	date	by	checked
	* for construction do not scale from this drawing. * check all dimensions on site.			

project name
CHAPEL HOUSE
100A FELLOWS ROAD
NW3 3JG


drawing title
PROPOSED UPPER
GROUND
FLOOR

scale 1:50 @A3
 date 30.06.16
 drawn by
 checked

StudioMarkRuthven
 architecture

1st Floor, 9 Leighton Place, London NW5 2QL
 11 & 13 Patwell Street, Bruton BA10 0EQ
 T 020 7 485 0050

project ref.	drawing no.	revision
CHF	CHF-P-101	B

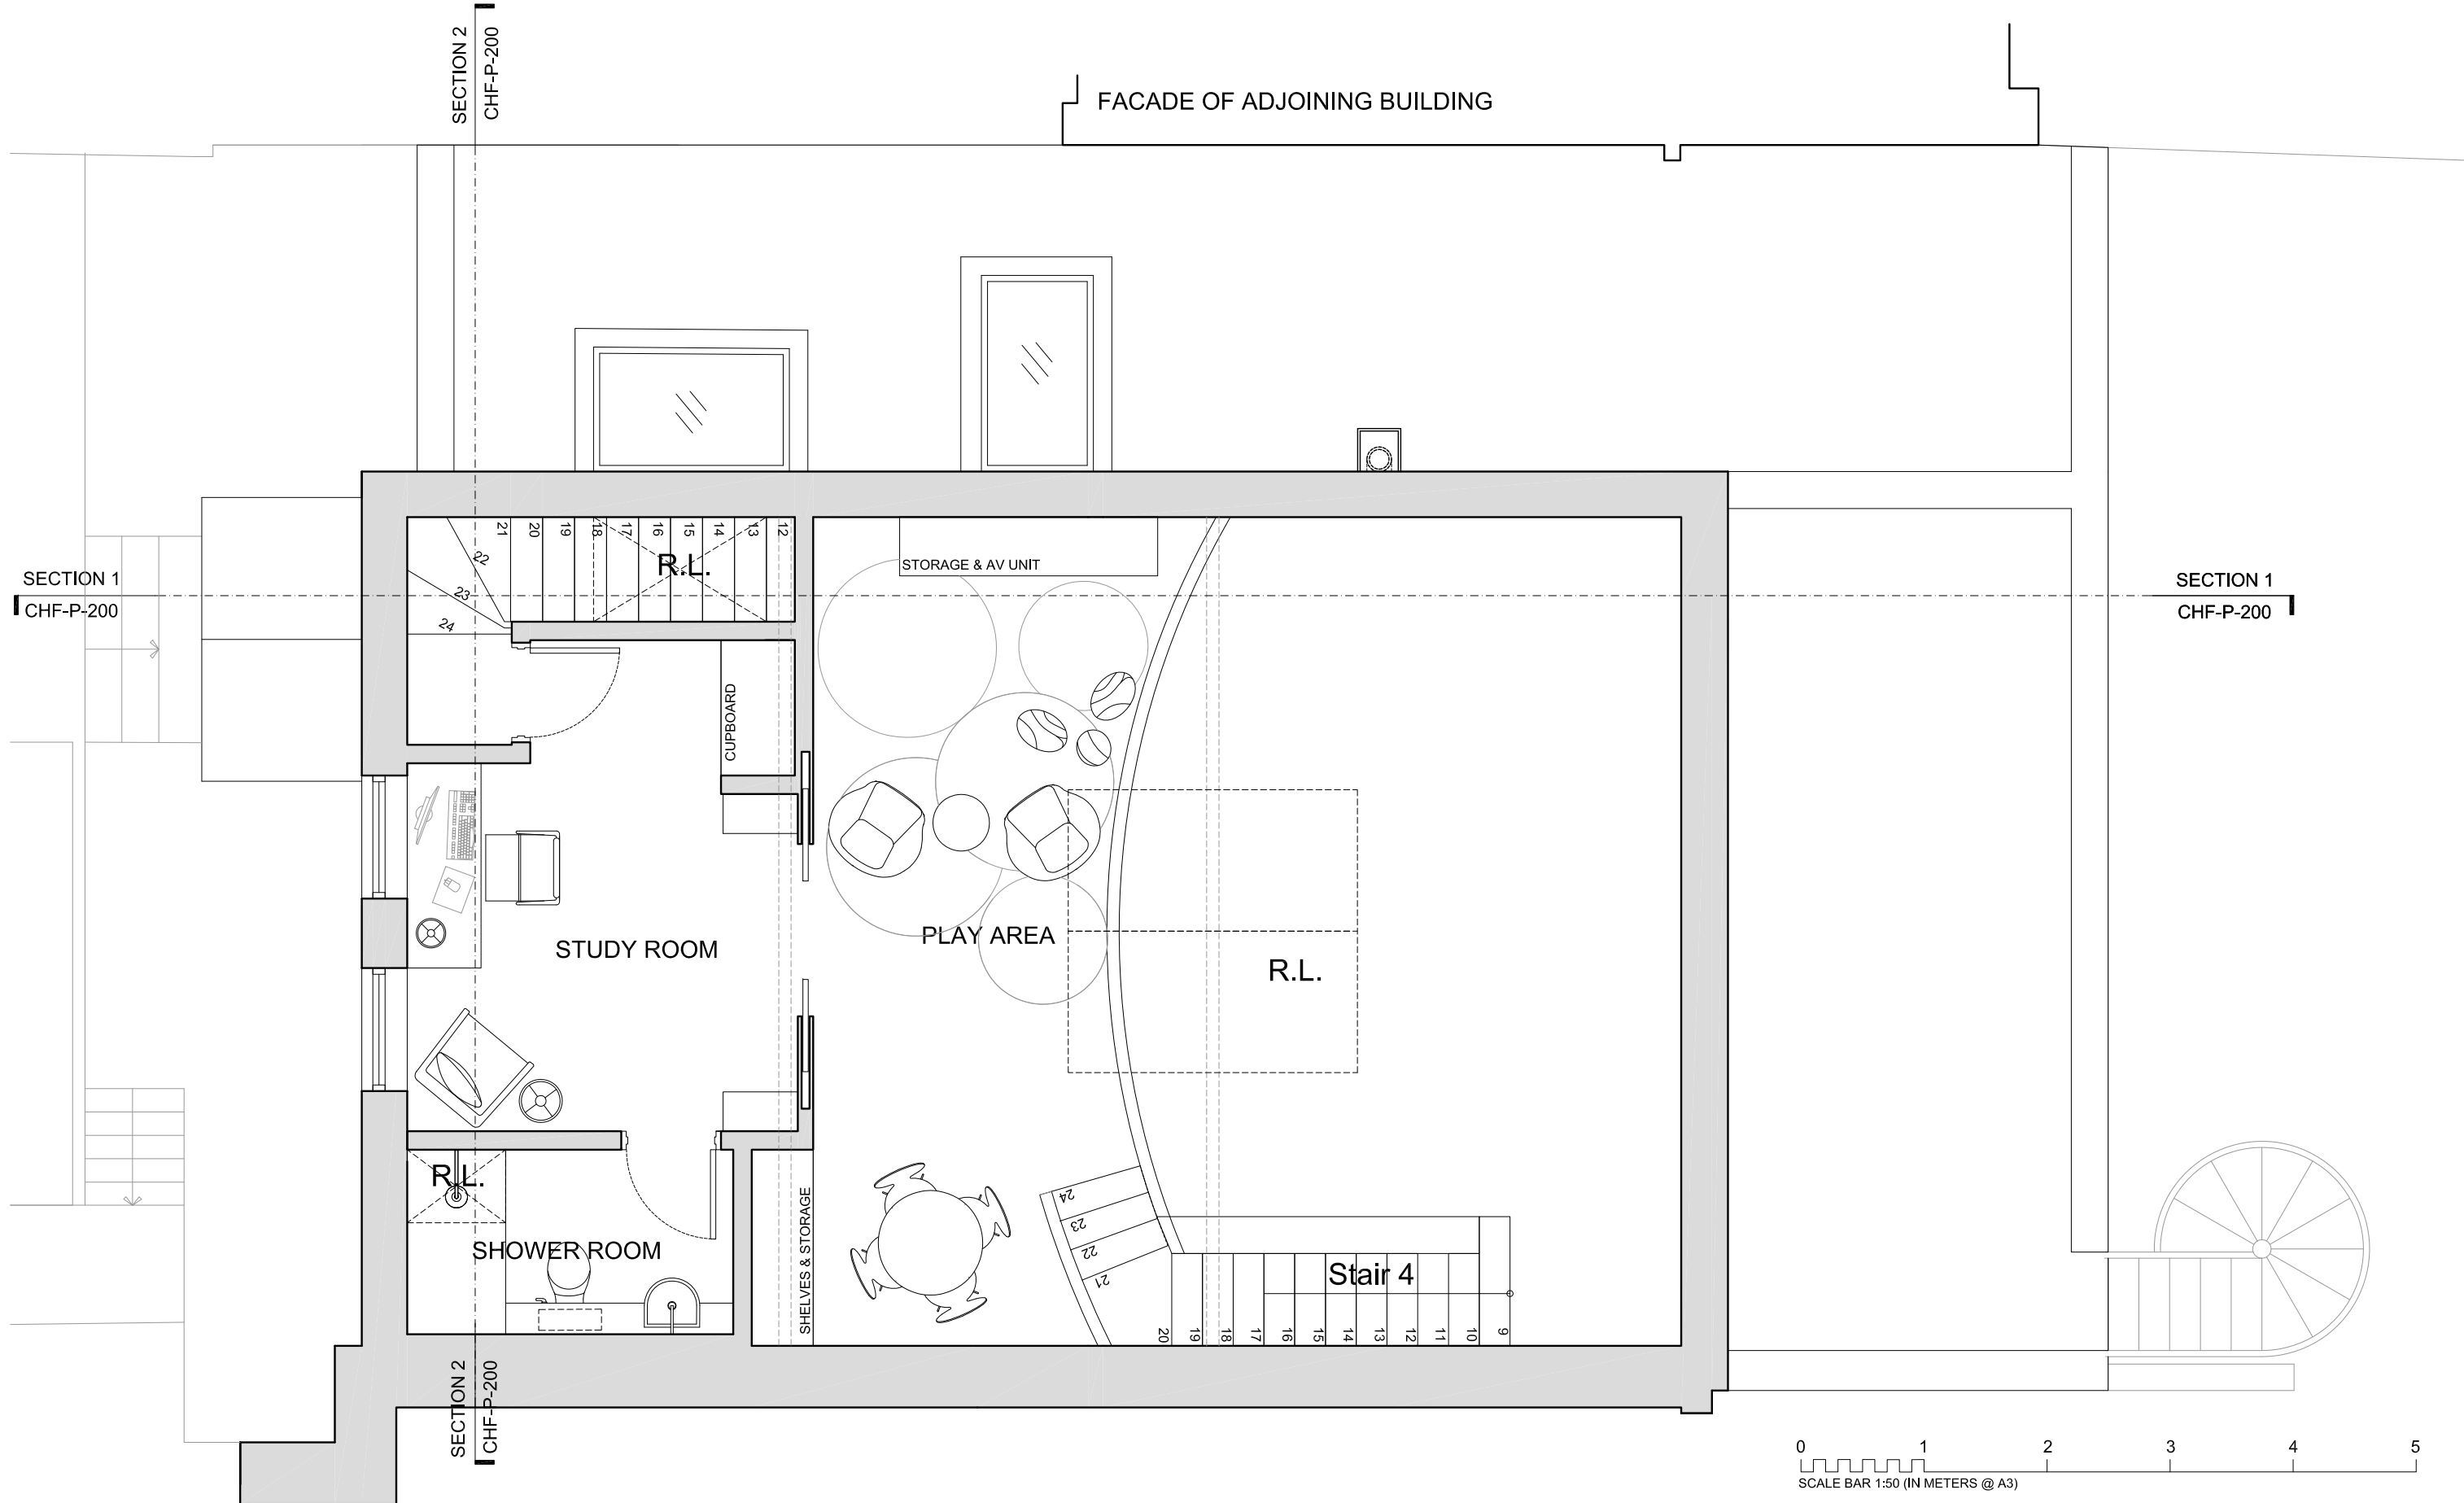

general notes

THIS DRAWING IS COPYRIGHT OF STUDIO MARK RUTHVEN. THIS DRAWING MUST BE READ IN CONJUNCTION WITH THE DESIGNER'S RISK ASSESSMENT, SPECIFICATION AND ALL OTHER RELEVANT DOCUMENTATION AND DRAWINGS. STUDIO MARK RUTHVEN ACCEPTS NO LIABILITY FOR ANY EXPENSE, LOSS OR DAMAGE OF WHATSOEVER NATURE AND HOWEVER ARISING FROM ANY VARIATION MADE TO THIS DRAWING OR IN THE EXECUTION OF THE WORK TO WHICH IT RELATES WHICH HAS NOT BEEN REFERRED TO THEM AND THEIR APPROVAL OBTAINED.

FOR THE PURPOSE OF CONSTRUCTION DO NOT SCALE FROM THIS DRAWING OR THE COMPUTER DIGITAL DATA. ONLY FIGURED DIMENSIONS ARE TO BE USED.

IF IN DOUBT ASK.

purpose of issue

PLANNING APPLICATION

notes


CLIFTON INTERIORS LTD
 168 Regents Park Road
 Primrose Hill, London NW1 8XN
 t : 020 7586 5533
 f : 020 7586 1987
 e : info@cliftoninteriors.com
 www.cliftoninteriors.com

rev	notes	date	by	checked
	* for construction do not scale from this drawing. * check all dimensions on site.			

project name	CHAPEL HOUSE 100A FELLOWS ROAD NW3 3JG
drawing title	PROPOSED 1ST FLOOR
scale	1:50 @A3
date	30.06.16
project ref.	CHF
drawing no.	CHF-P-102
revision	B

StudioMarkRuthven
 architecture

1st Floor, 9 Leighton Place, London NW5 2QL
 11 & 13 Patwell Street, Bruton BA10 0EQ
 T 020 7 485 0050

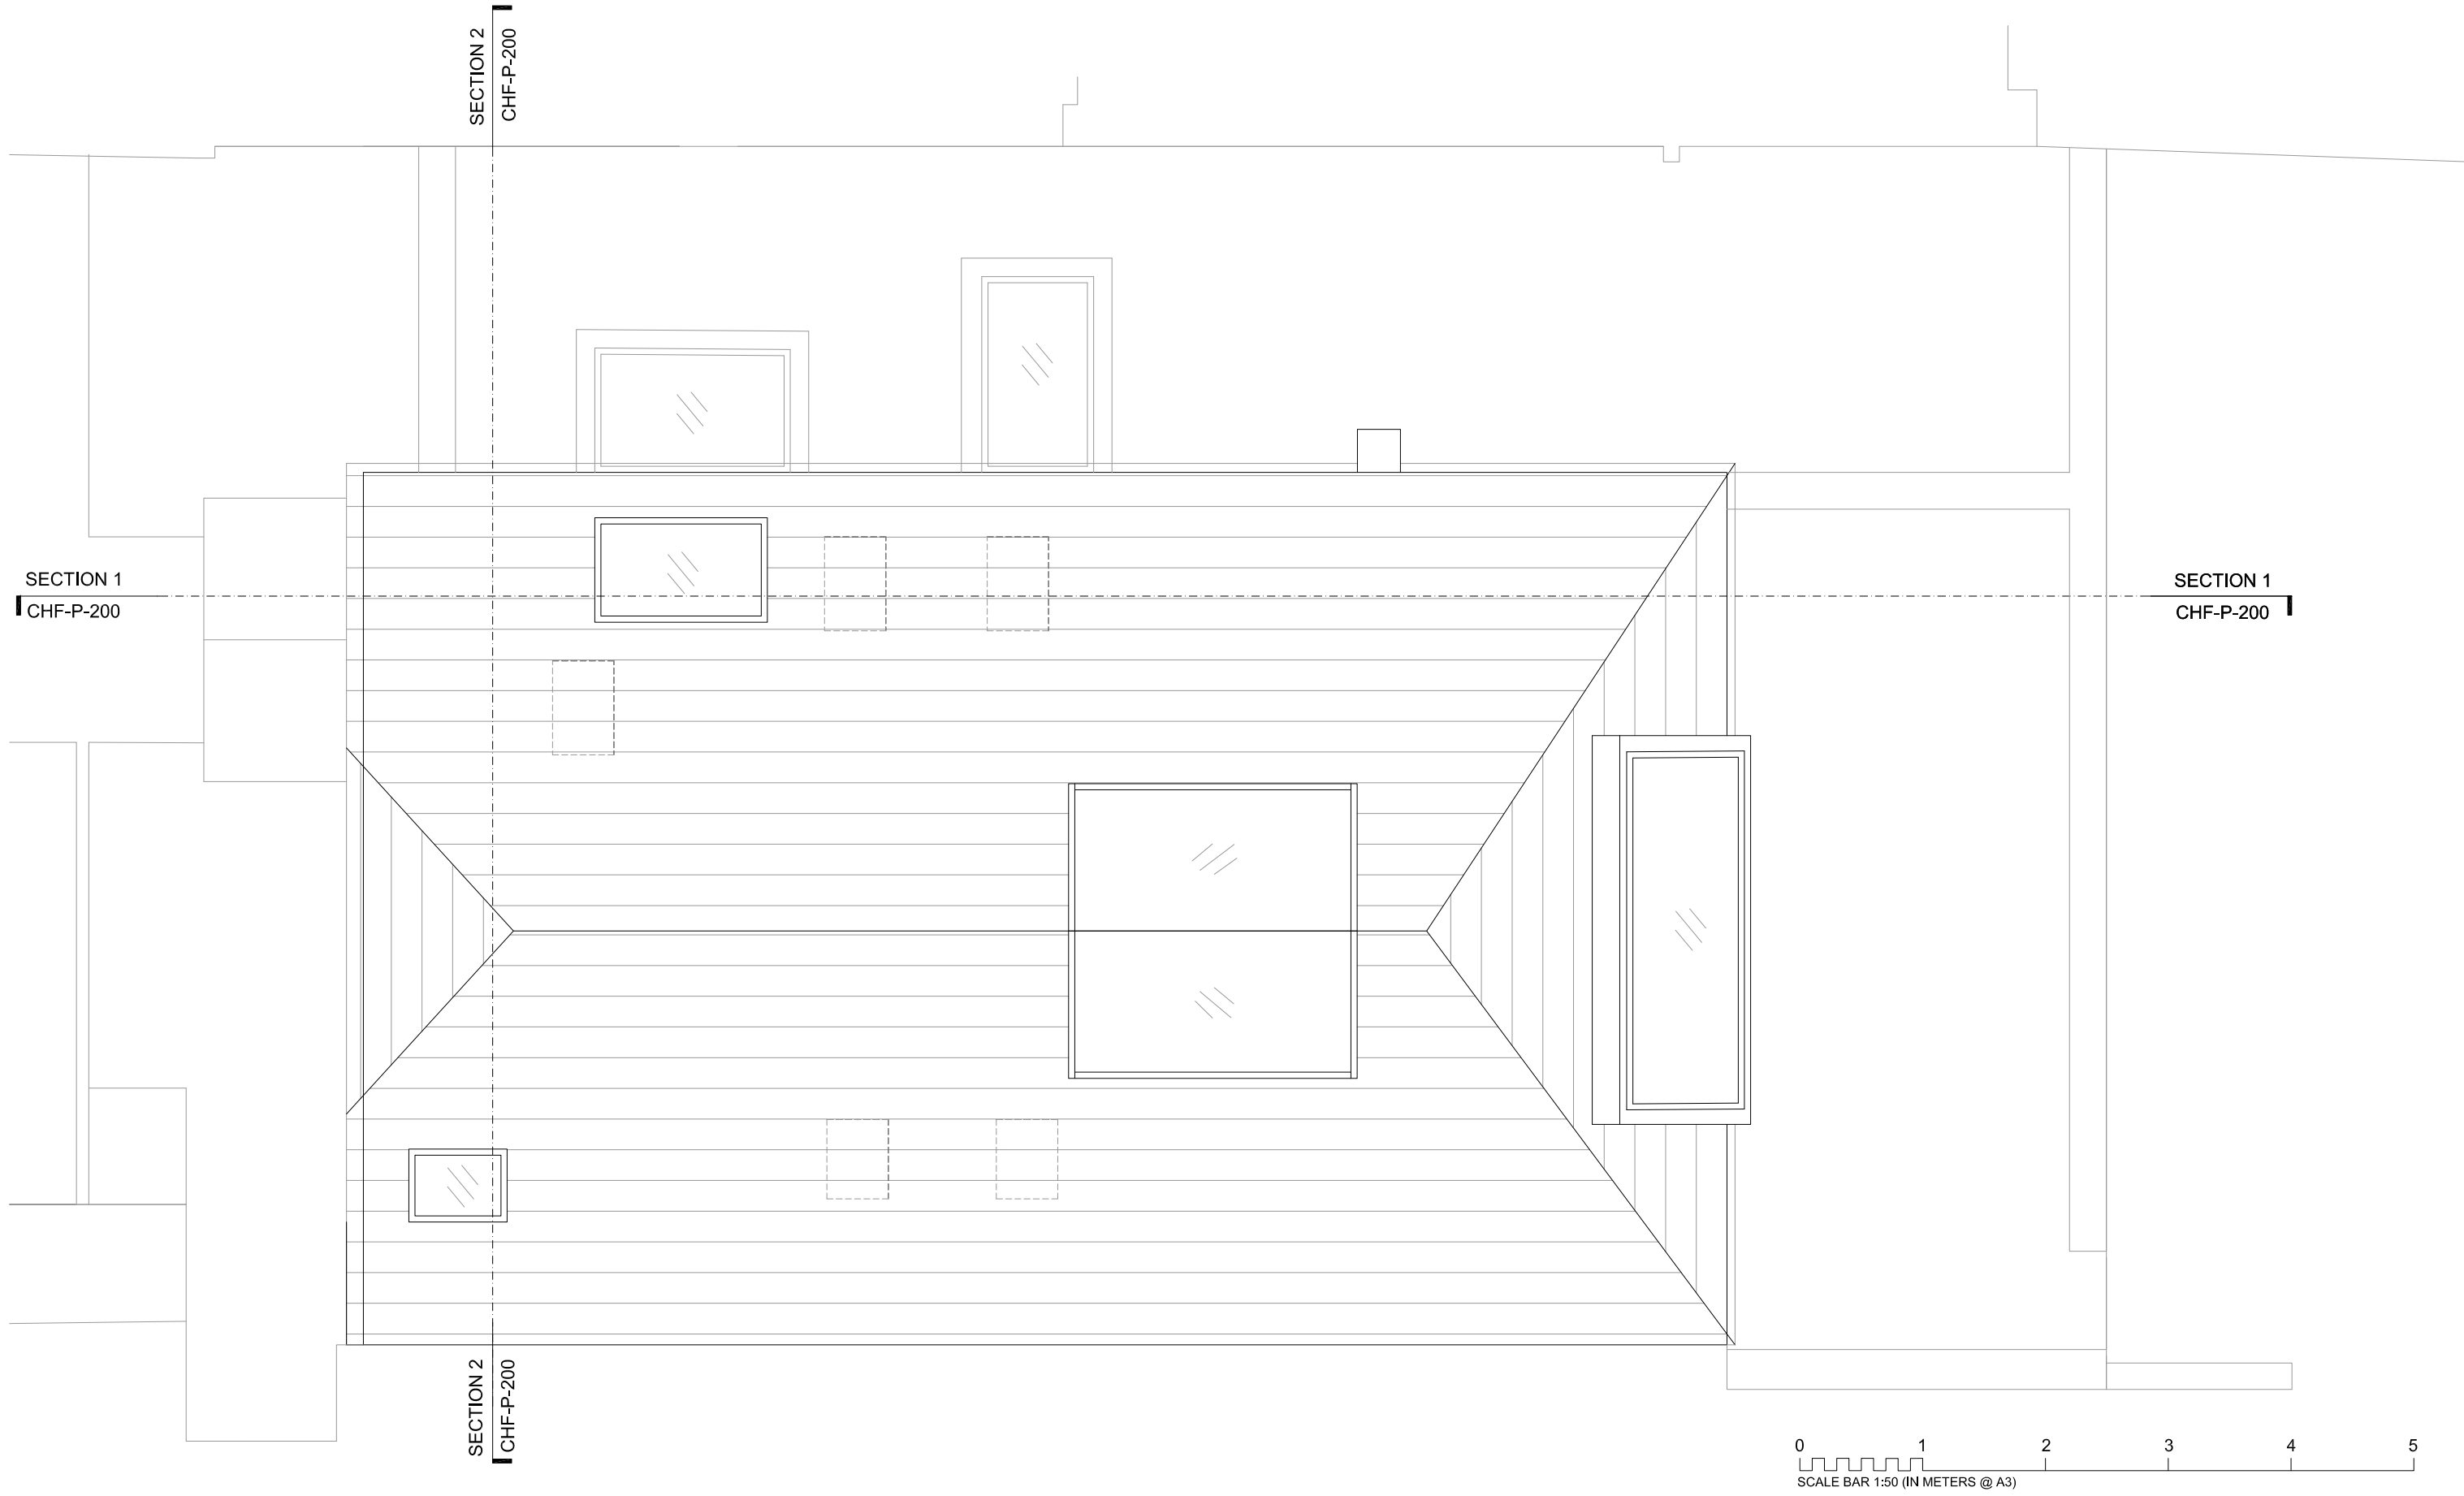

general notes

THIS DRAWING IS COPYRIGHT OF STUDIO MARK RUTHVEN. THIS DRAWING MUST BE READ IN CONJUNCTION WITH THE DESIGNER'S RISK ASSESSMENT, SPECIFICATION AND ALL OTHER RELEVANT DOCUMENTATION AND DRAWINGS. STUDIO MARK RUTHVEN ACCEPTS NO LIABILITY FOR ANY EXPENSE, LOSS OR DAMAGE OF WHATSOEVER NATURE AND HOWEVER ARISING FROM ANY VARIATION MADE TO THIS DRAWING OR IN THE EXECUTION OF THE WORK TO WHICH IT RELATES WHICH HAS NOT BEEN REFERRED TO THEM AND THEIR APPROVAL OBTAINED.

FOR THE PURPOSE OF CONSTRUCTION DO NOT SCALE FROM THIS DRAWING OR THE COMPUTER DIGITAL DATA. ONLY FIGURED DIMENSIONS ARE TO BE USED.

IF IN DOUBT ASK.

purpose of issue

PLANNING APPLICATION

notes

CLIFTON INTERIORS LTD
 168 Regents Park Road
 Primrose Hill, London NW1 8XN
 t : 020 7586 5533
 f : 020 7586 1987
 e : info@cliftoninteriors.com
 www.cliftoninteriors.com

rev	notes	date	by	checked
	* for construction do not scale from this drawing. * check all dimensions on site.			

project name
CHAPEL HOUSE
100A FELLOWS ROAD
NW3 3JG

drawing title
 PROPOSED
 ROOF
 PLAN


scale 1:50 @A3
 date 30.06.16

drawn by
 checked .


StudioMarkRuthven
 architecture

1st Floor, 9 Leighton Place, London NW5 2QL
 11 & 13 Patwell Street, Bruton BA10 0EQ
 T 020 7 485 0050


project ref.	drawing no.	revision
CHF	CHF-P-103	B

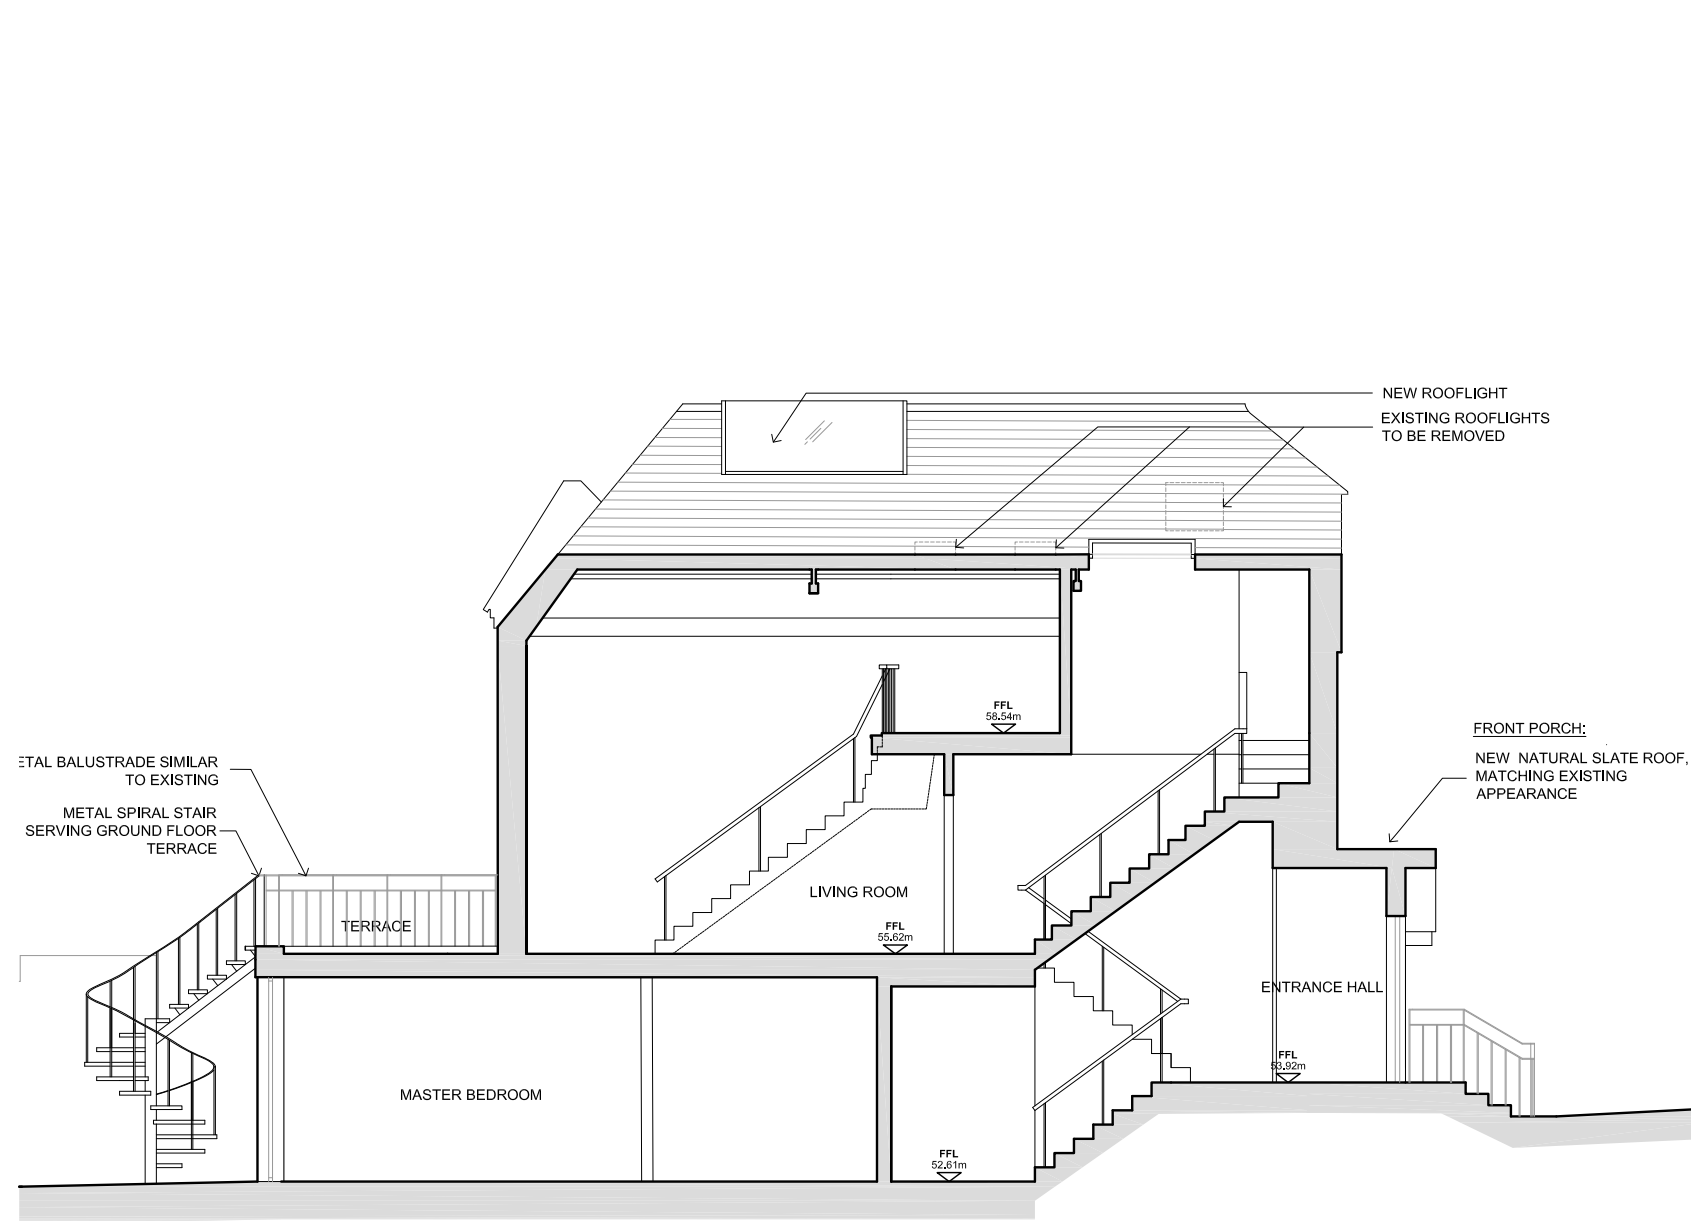

SECTION 1
@ 1:100
1
PAS-P-200

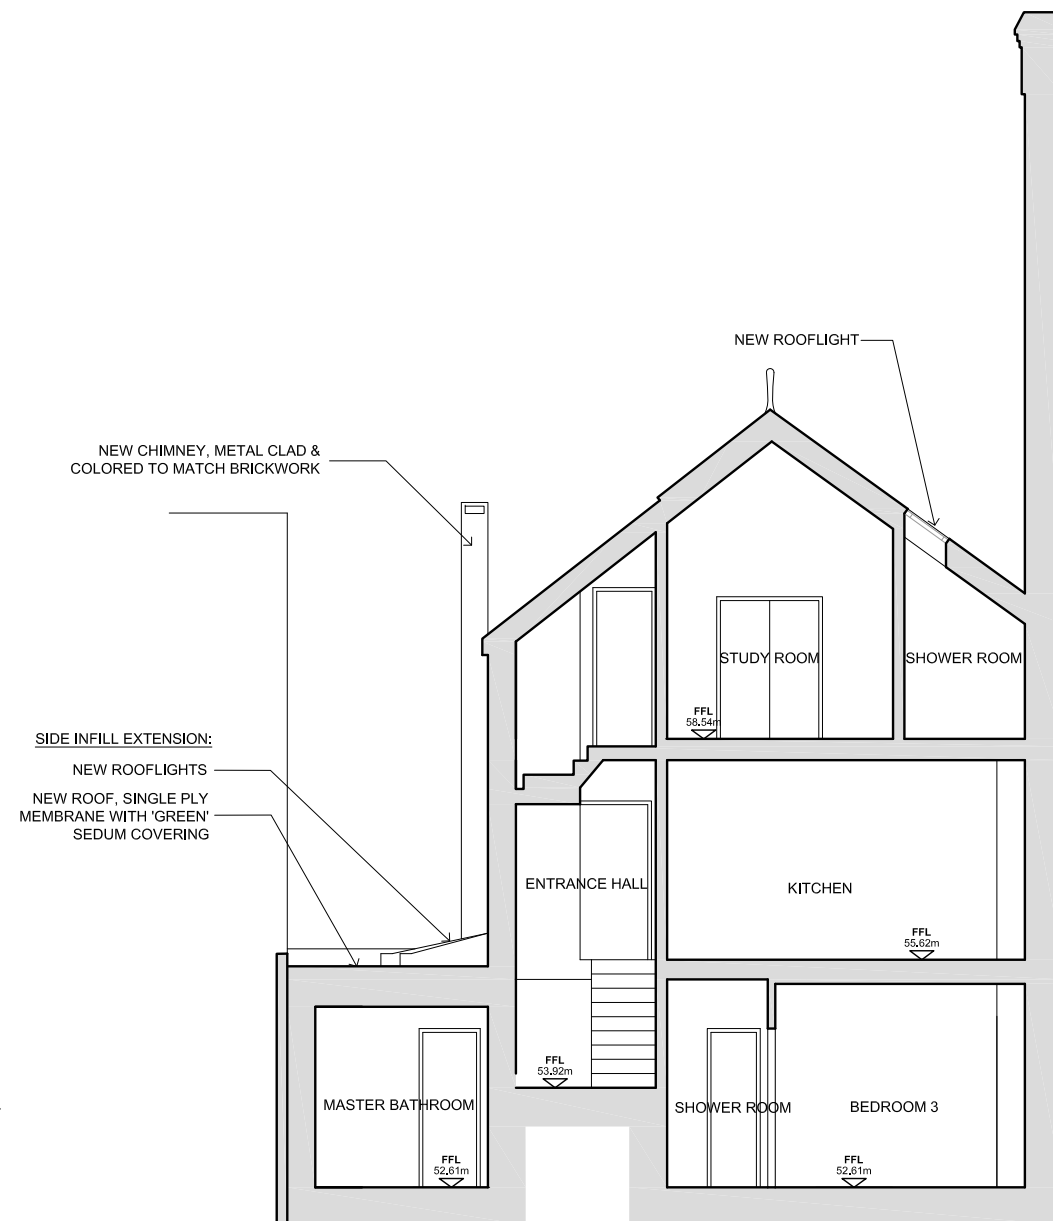

SECTION 2
@ 1:100
2
PAS-P-200

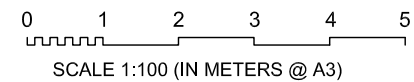


general notes	notes
THIS DRAWING IS COPYRIGHT OF STUDIO MARK RUTHVEN. THIS DRAWING MUST BE READ IN CONJUNCTION WITH THE DESIGNER'S RISK ASSESSMENT, SPECIFICATION AND ALL OTHER RELEVANT DOCUMENTATION AND DRAWINGS. STUDIO MARK RUTHVEN ACCEPTS NO LIABILITY FOR ANY EXPENSE, LOSS OR DAMAGE OF WHATSOEVER NATURE AND HOWEVER ARISING FROM ANY VARIATION MADE TO THIS DRAWING OR IN THE EXECUTION OF THE WORK TO WHICH IT RELATES WHICH HAS NOT BEEN REFERRED TO THEM AND THEIR APPROVAL OBTAINED. FOR THE PURPOSE OF CONSTRUCTION DO NOT SCALE FROM THIS DRAWING OR THE COMPUTER DIGITAL DATA. ONLY FIGURED DIMENSIONS ARE TO BE USED. IF IN DOUBT ASK.	
purpose of issue	
PLANNING APPLICATION	

CLIFTON INTERIORS LTD
168 Regents Park Road
Primrose Hill, London NW1 8XN
t : 020 7586 5533
f : 020 7586 1987
e : info@cliftoninteriors.com
www.cliftoninteriors.com

rev	notes	date	by	checked
* for construction do not scale from this drawing. * check all dimensions on site.				

project name CHAPEL HOUSE 100A FELLOWS ROAD NW3 3JG	
drawing title PROPOSED SECTIONS	
scale	1:100 @A3
date	16.06.16
drawn by	checked .

StudioMarkRuthven architecture		
1st Floor, 9 Leighton Place, London NW5 2QL 11 & 13 Patwell Street, Bruton BA10 0EQ T 020 7 485 0050		
project ref.	drawing no.	revision
CHF	CHF-P-200	B

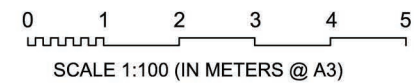


general notes	notes
THIS DRAWING IS COPYRIGHT OF STUDIO MARK RUTHVEN. THIS DRAWING MUST BE READ IN CONJUNCTION WITH THE DESIGNER'S RISK ASSESSMENT, SPECIFICATION AND ALL OTHER RELEVANT DOCUMENTATION AND DRAWINGS. STUDIO MARK RUTHVEN ACCEPT NO LIABILITY FOR ANY EXPENSE, LOSS OR DAMAGE OF WHATSOEVER NATURE AND HOWEVER ARISING FROM ANY VARIATION MADE TO THIS DRAWING OR IN THE EXECUTION OF THE WORK TO WHICH IT RELATES WHICH HAS NOT BEEN REFERRED TO THEM AND THEIR APPROVAL OBTAINED. FOR THE PURPOSE OF CONSTRUCTION DO NOT SCALE FROM THIS DRAWING OR THE COMPUTER DIGITAL DATA. ONLY FIGURED DIMENSIONS ARE TO BE USED. IF IN DOUBT ASK.	
purpose of issue	
PLANNING APPLICATION	

CLIFTON INTERIORS LTD 168 Regents Park Road Primrose Hill, London NW1 8XN t : 020 7586 5533 f : 020 7586 1987 e : info@cliftoninteriors.com www.cliftoninteriors.com

project name CHAPEL HOUSE 100A FELLOWS ROAD NW3 3JG
drawing title SITE SECTION & SIDE ELEVATION
rev notes
* for construction do not scale from this drawing. * check all dimensions on site.

scale 1:100 @A3	date 01.07.16	project ref. CHF	drawing no. CHF-P-201	revision A
drawn by	checked	StudioMarkRuthven architecture 1st Floor, 9 Leighton Place, London NW5 2QL 11 & 13 Patwell Street, Bruton BA10 0EQ T 020 7 485 0050		

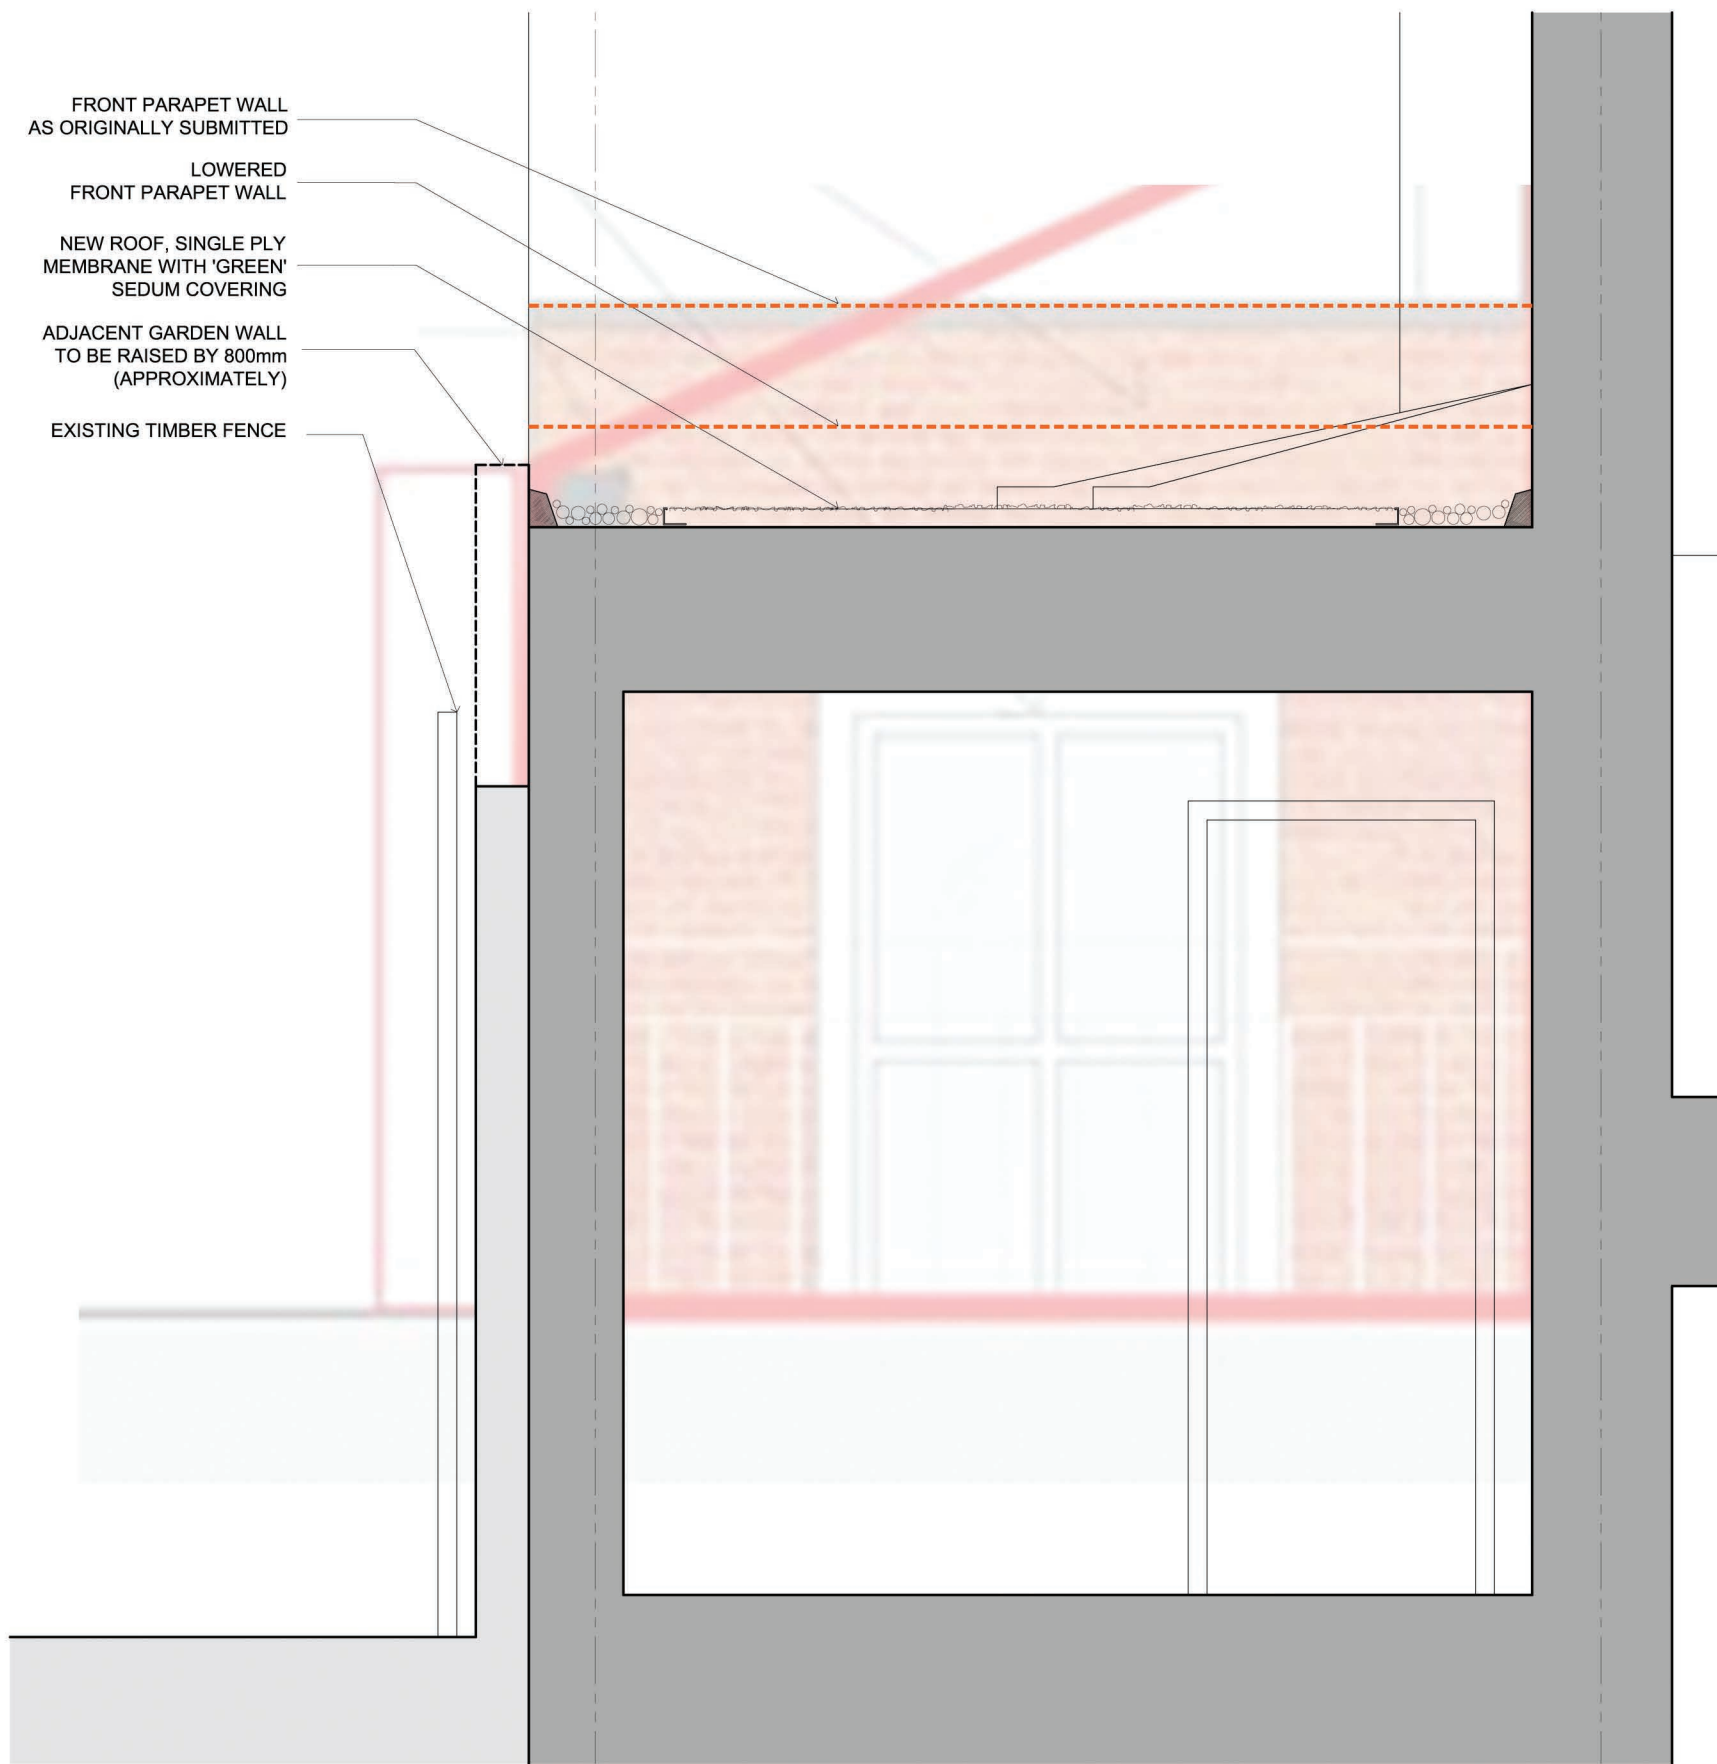

general notes

THIS DRAWING IS COPYRIGHT OF STUDIO MARK RUTHVEN. THIS DRAWING MUST BE READ IN CONJUNCTION WITH THE DESIGNER'S RISK ASSESSMENT, SPECIFICATION AND ALL OTHER RELEVANT DOCUMENTATION AND DRAWINGS. STUDIO MARK RUTHVEN ACCEPT NO LIABILITY FOR ANY EXPENSE, LOSS OR DAMAGE OF WHATSOEVER NATURE AND HOWEVER ARISING FROM ANY VARIATION MADE TO THIS DRAWING OR IN THE EXECUTION OF THE WORK TO WHICH IT RELATES WHICH HAS NOT BEEN REFERRED TO THEM AND THEIR APPROVAL OBTAINED.

FOR THE PURPOSE OF CONSTRUCTION DO NOT SCALE FROM THIS DRAWING OR THE COMPUTER DIGITAL DATA, ONLY FIGURED DIMENSIONS ARE TO BE USED.

IF IN DOUBT ASK.

purpose of issue

PLANNING APPLICATION

notes

CLIFTON INTERIORS LTD
 168 Regents Park Road
 Primrose Hill, London NW1 8XN
 t : 020 7586 5533
 f : 020 7586 1987
 e : info@cliftoninteriors.com
 www.cliftoninteriors.com

rev	notes	date	by	checked
	* for construction do not scale from this drawing. * check all dimensions on site.			

project name
CHAPEL HOUSE
100A FELLOWS ROAD
NW3 3JG


drawing title
PROPOSED
SECTION DETAIL

scale 1:20 @A3
 date 30.06.16
 drawn by
 checked

StudioMarkRuthven
 architecture

1st Floor, 9 Leighton Place, London NW5 2QL
 11 & 13 Patwell Street, Bruton BA10 0EQ
 T 020 7 485 0050

project ref.	drawing no.	revision
CHF	CHF-406	.

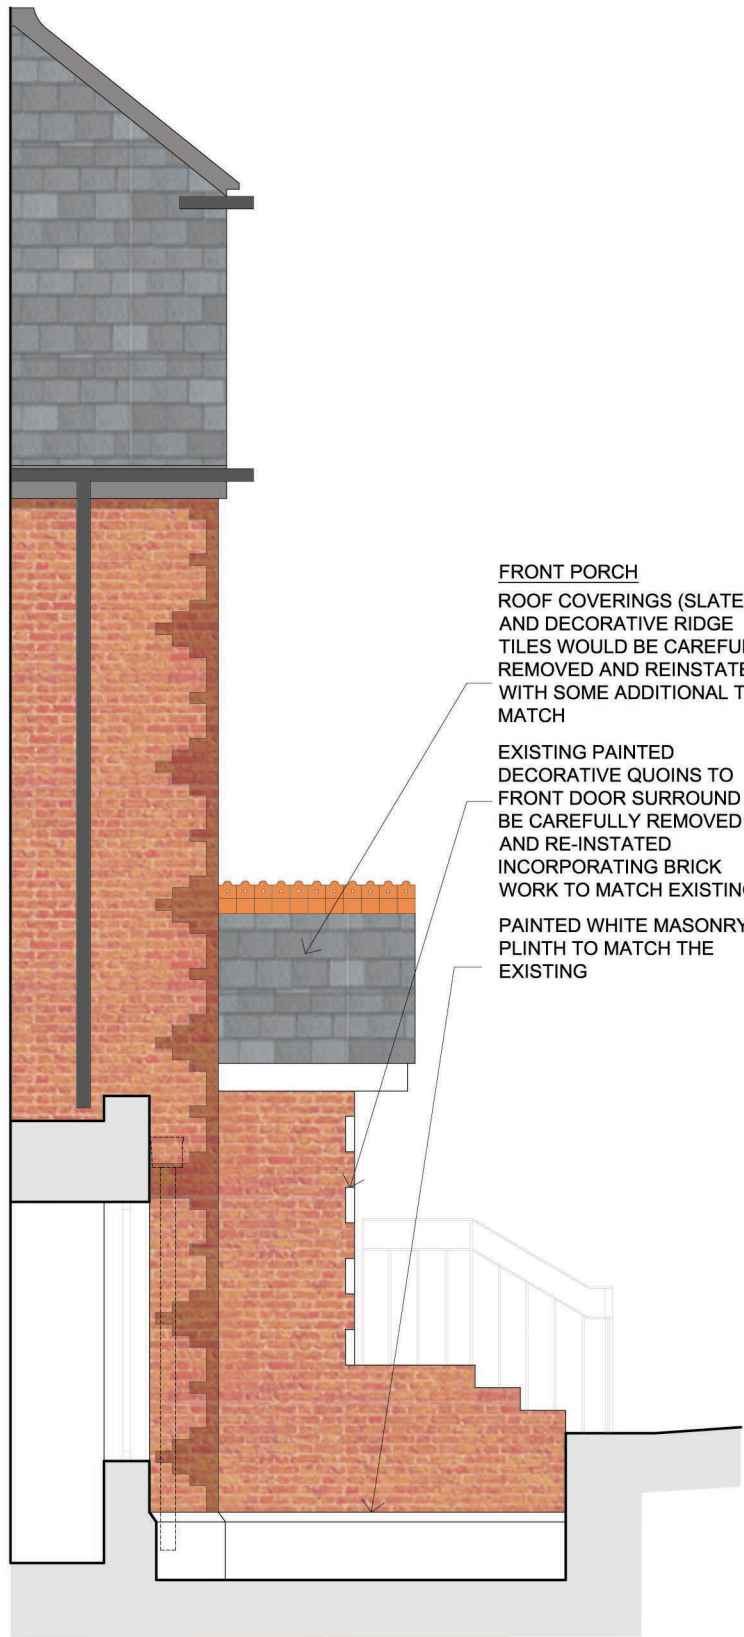

SECTIONAL STYLE ELEVATION

EXISTING DECORATIVE BRICK QUOINS RETAINED

FRONT PORCH
THE JOINERY MAKING UP THE FACIA/MOULDINGS AND DECORATIVE PORCH GABLE WOULD BE REPLICATED IN UTILITY HARDWOOD AND PAINTED TO MATCH THE EXISTING

THE FRONT DOOR WOULD BE REPLICATED SAME WIDTH, SLIGHTLY SHORTER, IN A SECURITY MINDED REPLICATION

SIDE INFILL EXTENSION:
NEW ROOF, SINGLE PLY MEMBRANE WITH 'GREEN' SEDUM COVERING

(W1) NEW TIMBER CASEMENT WINDOW, DOUBLE-GLAZED, DETAILS TO MATCH W3, INCLUDING BRICK SOLDIER COURSE LINTEL

NEW BRICK WALL, MATCHING EXISTING ADJACENT

FRONT PORCH
ROOF COVERINGS (SLATE) AND DECORATIVE RIDGE TILES WOULD BE CAREFULLY REMOVED AND REINSTATED, WITH SOME ADDITIONAL TO MATCH

EXISTING PAINTED DECORATIVE QUOINS TO FRONT DOOR SURROUND TO BE CAREFULLY REMOVED AND RE-INSTATED INCORPORATING BRICK WORK TO MATCH EXISTING PAINTED WHITE MASONRY PLINTH TO MATCH THE EXISTING

THE WHITE PAINTED MASONRY HEAD STONES AS PART OF THE WINDOW SURROUNDS WILL BE CAREFULLY REMOVED AND REINSTATED IN THE MODIFIED POSITION

NEW TIMBER CASEMENT WINDOWS, DOUBLE-GLAZED, PAINTED WHITE TO MATCH EXISTING ADJACENT

THE FISH SCALE DECORATIVE CLAY TILES WILL BE CAREFULLY TAKEN DOWN AND REINSTATED AS EXISTING AROUND THE WINDOW

THE VERTICAL WHITE PAINTED MASONRY QUOIN DETAILS WILL BE CAREFULLY REPLICATED AND EXTENDED UP, AS WOULD THE CENTRAL BRICK SQUARES

WINDOWS REPLICATED, DOUBLE-GLAZED, SIMILAR TO EXISTING

EXISTING DECORATIVE STRING COURSE RETAINED

(W2) NEW TIMBER CASEMENT WINDOW, DOUBLE-GLAZED, FITTED WITHIN THE EXISTING STRUCTURAL OPENING, DETAILS TO MATCH W3 INCLUDING BRICK SOLDIER COURSE LINTEL

(W3) NEW TIMBER CASEMENT WINDOW, DOUBLE-GLAZED, FITTED IN THE EXISTING STRUCTURAL OPENING WIDTH, BRICK SOLDIER COURSE LINTEL TO BE RETAINED, CILL TO BE DROPPED LOWER THAN EXISTING



FRONT ELEVATION

general notes	notes
THIS DRAWING IS COPYRIGHT OF STUDIO MARK RUTHVEN. THIS DRAWING MUST BE READ IN CONJUNCTION WITH THE DESIGNER'S RISK ASSESSMENT, SPECIFICATION AND ALL OTHER RELEVANT DOCUMENTATION AND DRAWINGS. STUDIO MARK RUTHVEN ACCEPTS NO LIABILITY FOR ANY EXPENSE, LOSS OR DAMAGE OF WHATSOEVER NATURE AND HOWEVER ARISING FROM ANY VARIATION MADE TO THIS DRAWING OR IN THE EXECUTION OF THE WORK TO WHICH IT RELATES WHICH HAS NOT BEEN REFERRED TO THEM AND THEIR APPROVAL OBTAINED. FOR THE PURPOSE OF CONSTRUCTION DO NOT SCALE FROM THIS DRAWING OR THE COMPUTER DIGITAL DATA, ONLY FIGURED DIMENSIONS ARE TO BE USED. IF IN DOUBT ASK.	
purpose of issue	
PLANNING APPLICATION	


<p>CLIFTON INTERIORS LTD 168 Regents Park Road Primrose Hill, London NW1 8XN t : 020 7586 5533 f : 020 7586 1987 e : info@cliftoninteriors.com www.cliftoninteriors.com</p>	
--	--

project name	CHapel House 100A FELLOWS ROAD NW3 3JG
drawing title	PROPOSED FRONT ELEVATION & ENTRANCE SECTION
scale	1:50 @A3
date	30.06.16
project ref.	CHF
drawing no.	CHF-P-301
revision	A

rev notes	date	by	checked
* for construction do not scale from this drawing. * check all dimensions on site.			

project name	CHapel House 100A FELLOWS ROAD NW3 3JG
drawing title	PROPOSED FRONT ELEVATION & ENTRANCE SECTION
scale	1:50 @A3
date	30.06.16
project ref.	CHF
drawing no.	CHF-P-301
revision	A

StudioMarkRuthven architecture	1st Floor, 9 Leighton Place, London NW5 2QL 11 & 13 Patwell Street, Bruton BA10 0EQ T 020 7 485 0050
project ref.	CHF
drawing no.	CHF-P-301
revision	A

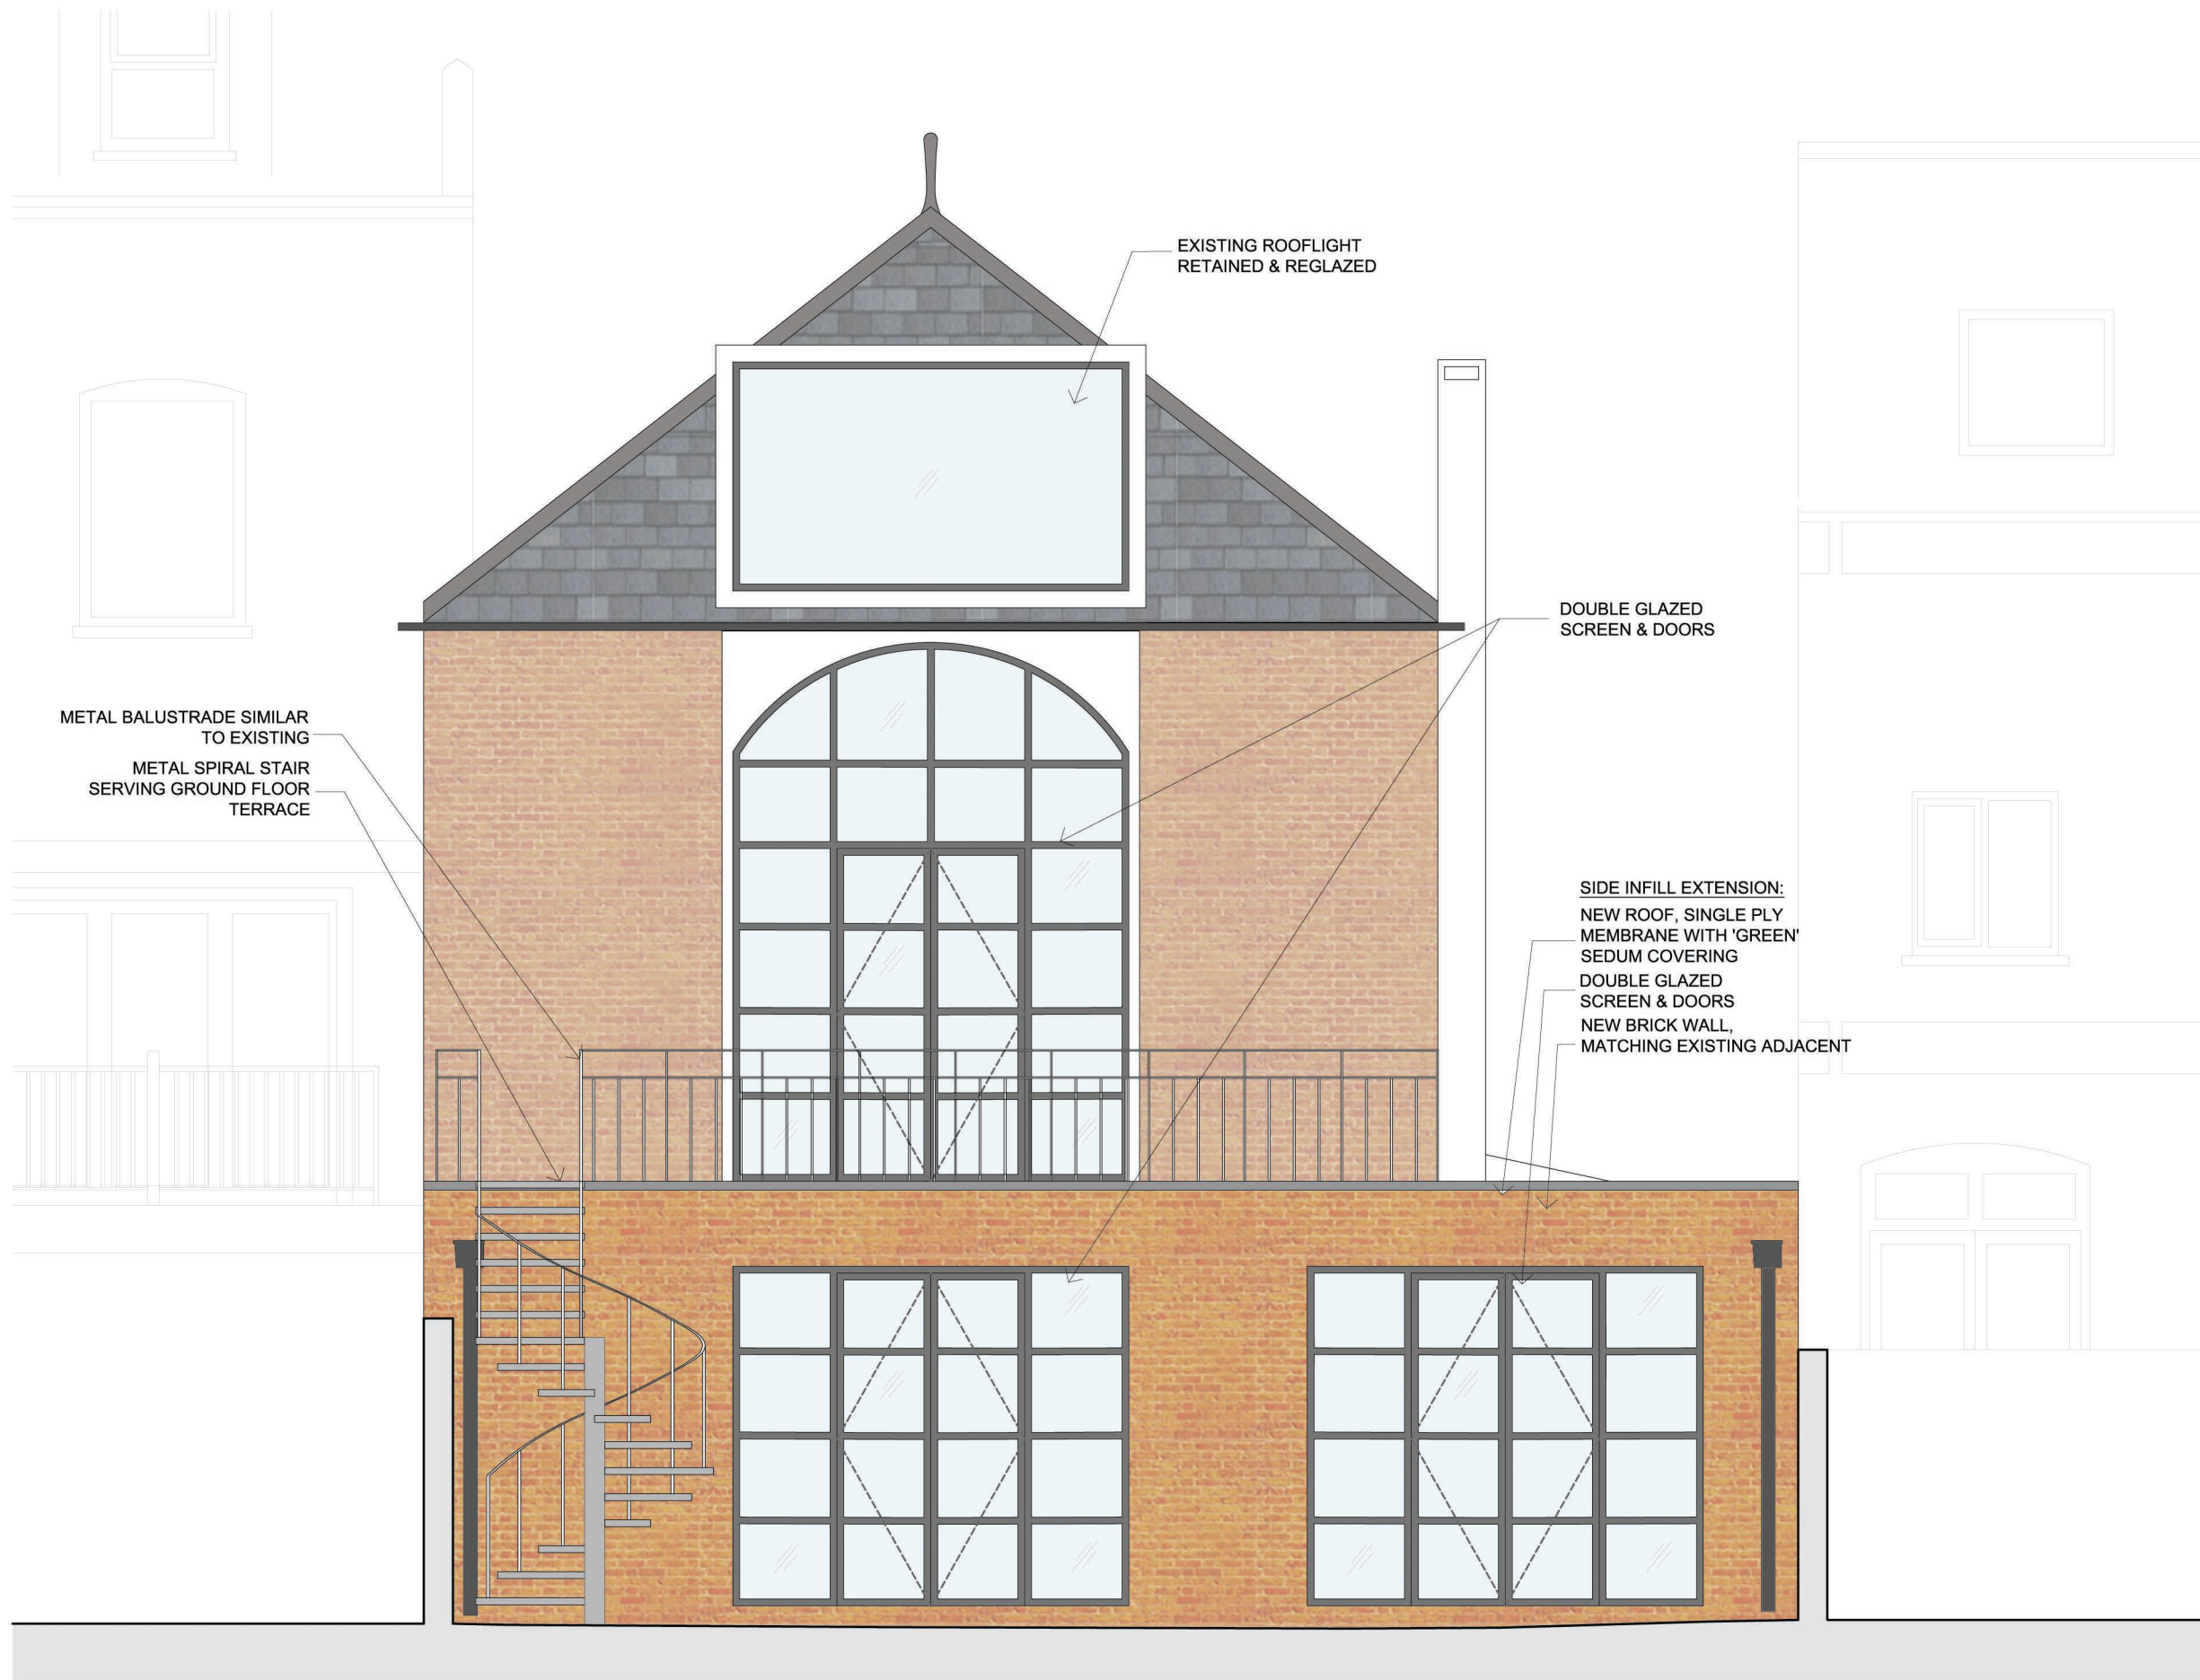

general notes	notes
<p>THIS DRAWING IS COPYRIGHT OF STUDIO MARK RUTHVEN. THIS DRAWING MUST BE READ IN CONJUNCTION WITH THE DESIGNER'S RISK ASSESSMENT, SPECIFICATION AND ALL OTHER RELEVANT DOCUMENTATION AND DRAWINGS. STUDIO MARK RUTHVEN ACCEPTS NO LIABILITY FOR ANY EXPENSE, LOSS OR DAMAGE OF WHATSOEVER NATURE AND HOWEVER ARISING FROM ANY VARIATION MADE TO THIS DRAWING OR IN THE EXECUTION OF THE WORK TO WHICH IT RELATES WHICH HAS NOT BEEN REFERRED TO THEM AND THEIR APPROVAL OBTAINED.</p> <p>FOR THE PURPOSE OF CONSTRUCTION DO NOT SCALE FROM THIS DRAWING OR THE COMPUTER DIGITAL DATA. ONLY FIGURED DIMENSIONS ARE TO BE USED.</p> <p>IF IN DOUBT ASK.</p>	
purpose of issue	
PLANNING APPLICATION	

CLIFTON INTERIORS LTD
 168 Regents Park Road
 Primrose Hill, London NW1 8XN
 t : 020 7586 5533
 f : 020 7586 1987
 e : info@cliftoninteriors.com
 www.cliftoninteriors.com

rev	notes	date	by	checked
* for construction do not scale from this drawing. * check all dimensions on site.				

project name	CHAPEL HOUSE 100A FELLOWS ROAD NW3 3JG
drawing title	PROPOSED REAR ELEVATION
scale	1:50 @A3
date	16.06.16
drawn by	
checked	

StudioMarkRuthven architecture		
1st Floor, 9 Leighton Place, London NW5 2QL 11 & 13 Patwell Street, Bruton BA10 0EQ T 020 7 485 0050		
project ref.	drawing no.	revision
CHF	CHF-P-302	-