




Notes

ORIGINAL PLANS ACCORDING TO PLANNING APPLICATION 2008/1723/L BY "ASK PLANNING"



LEGEND

1. Residential entrance
2. Kitchen
3. Garden
4. Bathroom
5. Utility
6. Former service room used for storage
7. Fireplace
8. Corridor
9. Street lightwell
10. Stairwell
11. Bedroom
12. Storage
13. Underground drainage to mains sewer
14. Hot water tank
15. Shower room
16. Mezzanine
17. Manhole

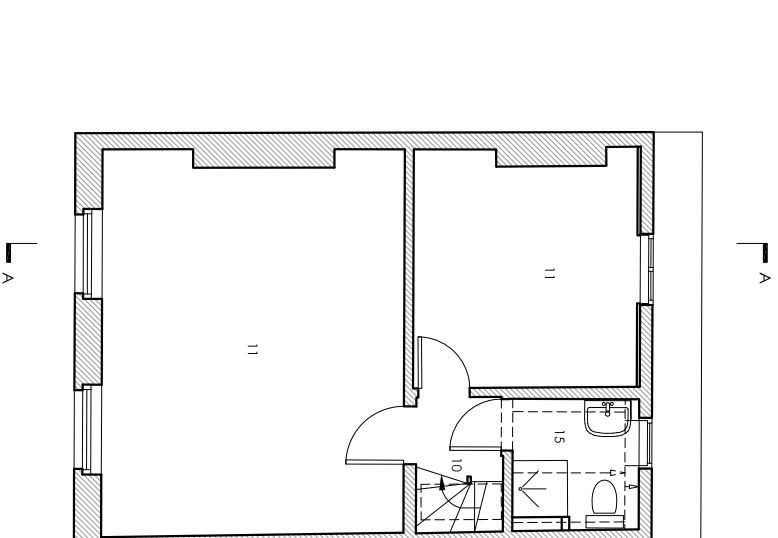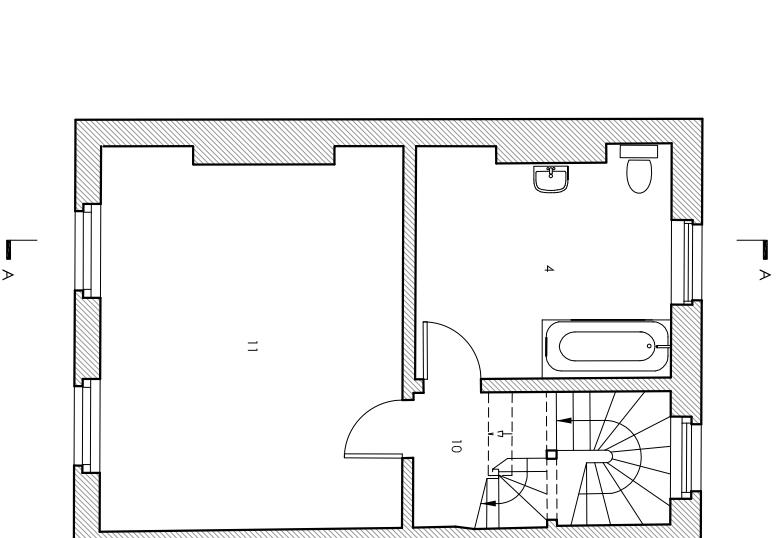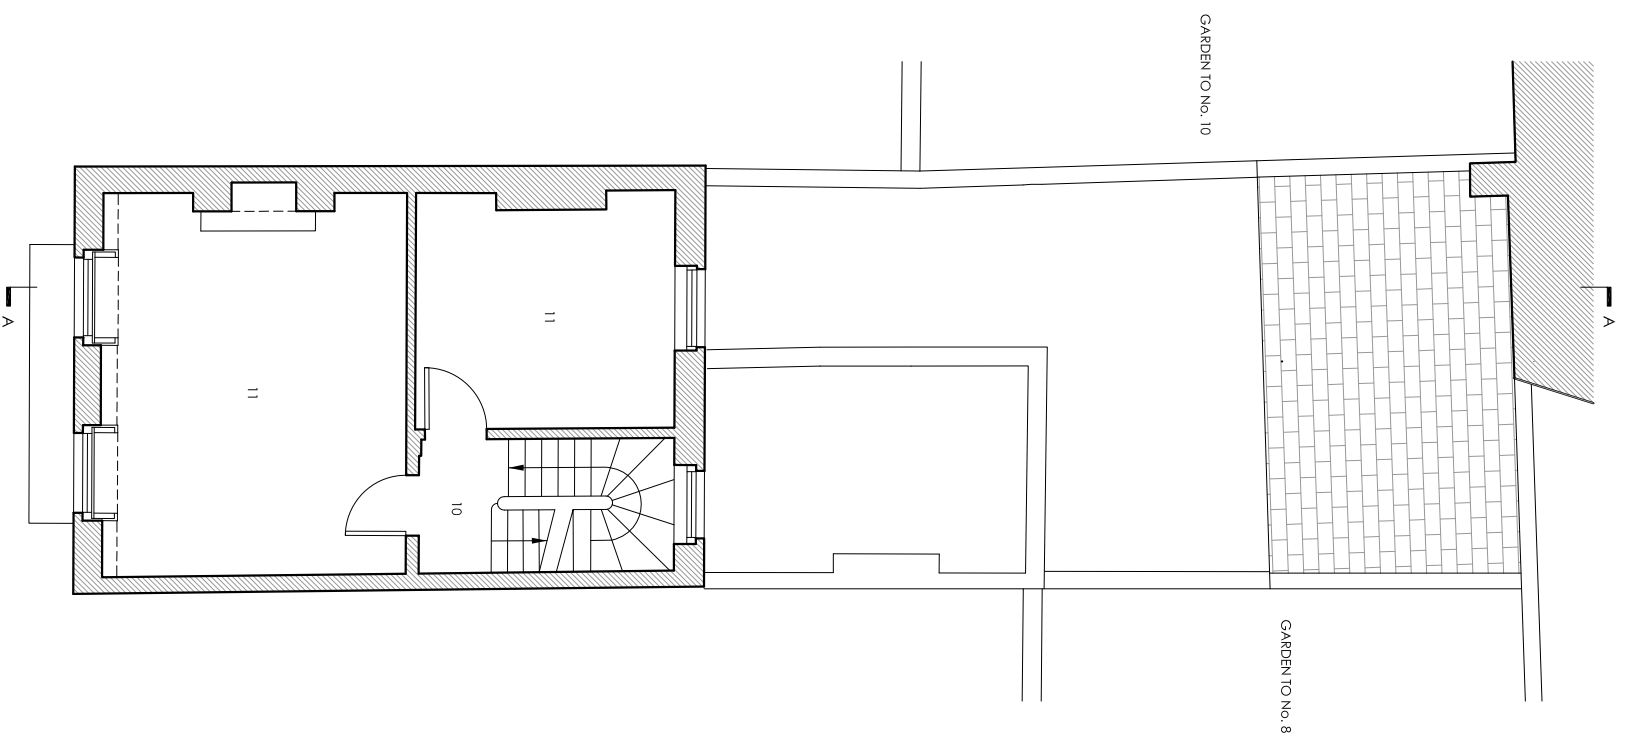

01 ORIGINAL FIRST FLOOR PLAN
PL002 SCALE 1:100 @ A3

02 ORIGINAL SECOND FLOOR PLAN
PL002 SCALE 1:100 @ A3

03 ORIGINAL THIRD FLOOR PLAN
PL002 SCALE 1:100 @ A3



All dimensions must be checked on site and not scaled from this drawing
© Mark Fairhurst Ltd.

mark fairhurst ARCHITECTS

48A Union Street, London, SE1 1TD, T 020 7407 7070, E info@mark-fairhurst.co.uk
Project: 9 Leigh Street, London, WC1H Client: Rainbow Properties

Drawing title: Original First, Second & Third Floor Plans

Scale: 1:100@A3; 1:50@A1 Date: Feb. 15 Drawn by: GM

Project number: 1314 Drawing number: PL002

Status: Planning Revision: A

Revision	Date	Reason	Drawn	Check
/	18.02.15	Planning	GM	MF
A	26.04.16	Planning	PS	MF