



LEGEND

1. Residential entrance
2. Kitchen
3. Garden
4. Bathroom
5. Utility
6. Former service room used for storage
7. Fireplace
8. Corridor
9. Street lightwell
10. Stairwell
11. Bedroom
12. Storage
13. Underground drainage to mains sewer
14. Hot water tank
15. Shower room
16. Mezzanine
17. Manhole

Revision	Date	Reason	Drawn	Check
/	18.02.15	Planning	GM	MF
A	26.04.15	Planning	PS	MF

All dimensions must be checked on site and not scaled from this drawing
 © Mark Fairhurst Ltd.

mark fairhurst ARCHITECTS


48A Union Street, London, SE1 1TD, T 020 7407 7070, E info@mark-fairhurst.co.uk
 Project: 9 Leigh Street, London, WC1H Client: Rainbow Properties

Drawing title: Original Elevations


Scale: 1:100@A3; 1:50@A1 Date: Feb. 15 Drawn by: GM

Project number: 1314 Drawing number: PL004


Status: Planning Revision: A

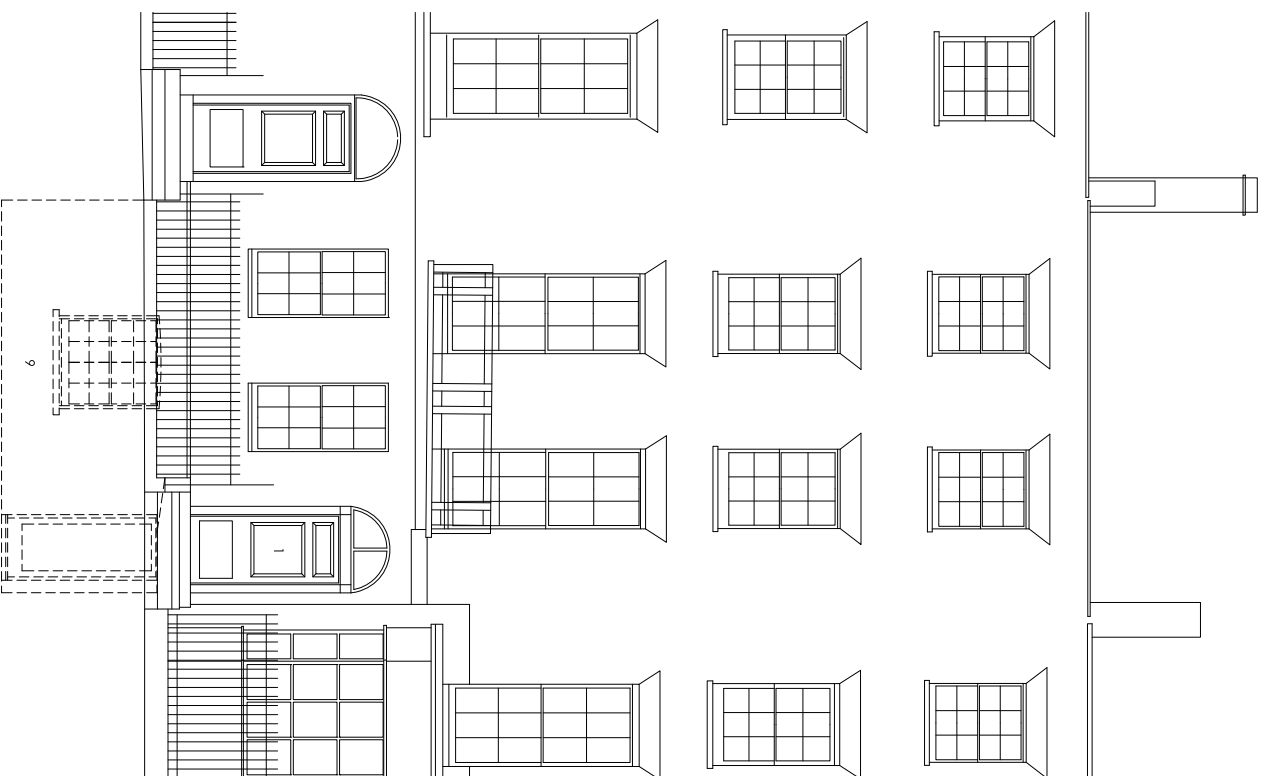

01 ORIGINAL NORTH ELEVATION
 PL004 SCALE 1:100 @ A3

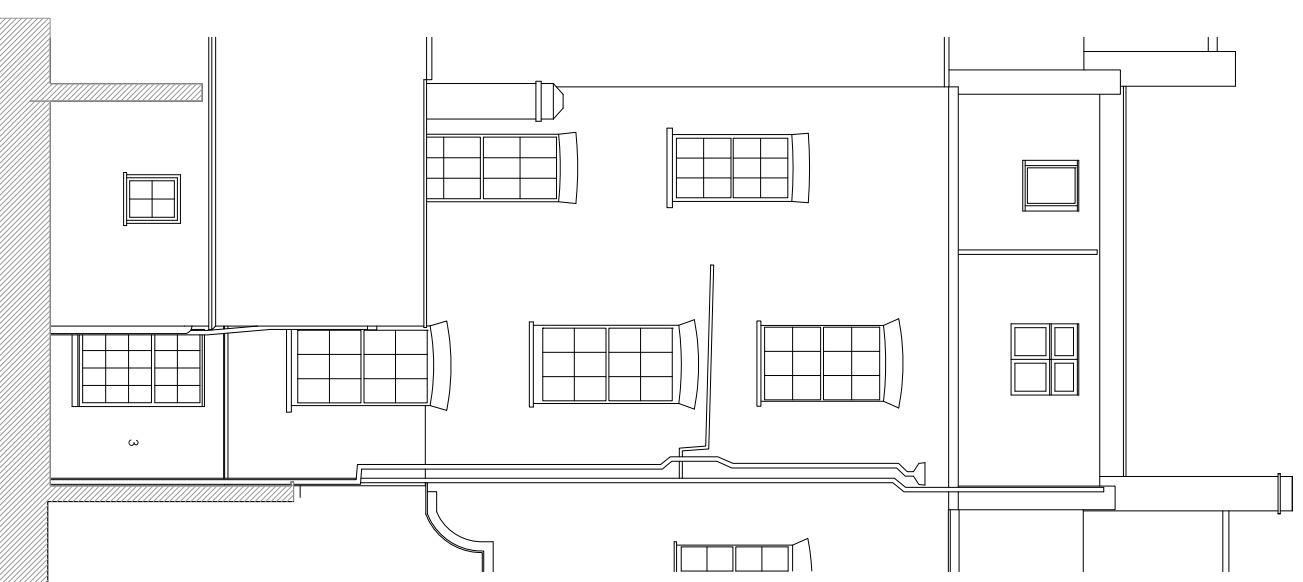

02 ORIGINAL SOUTH EAST ELEVATION
 PL004 SCALE 1:100 @ A3

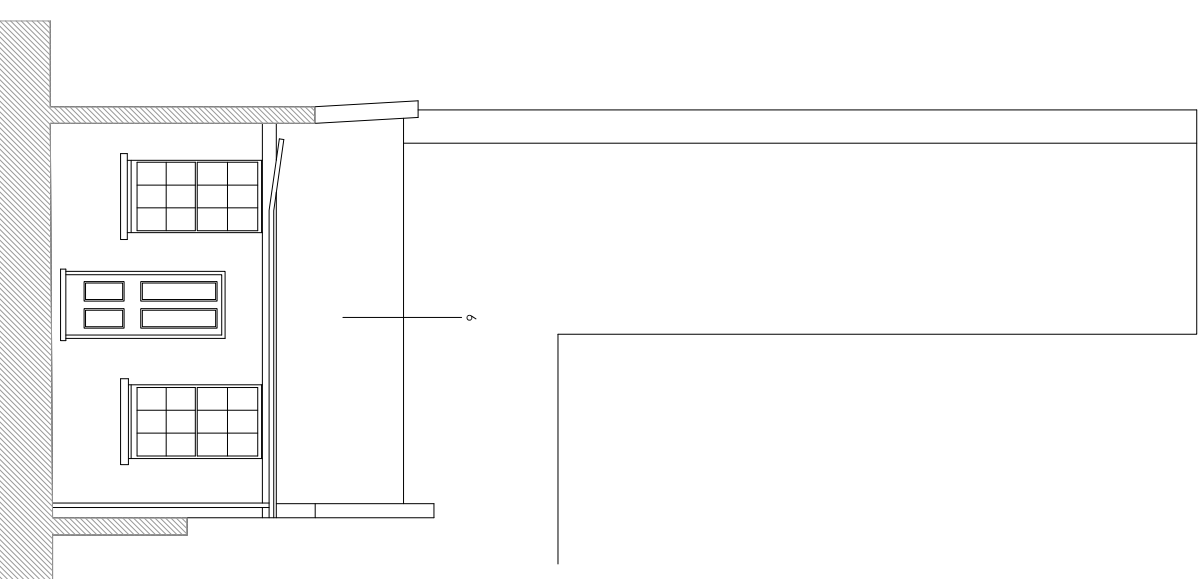

03 ORIGINAL NORTH WEST ELEVATION AT REAR
 PL004 SCALE 1:100 @ A3