
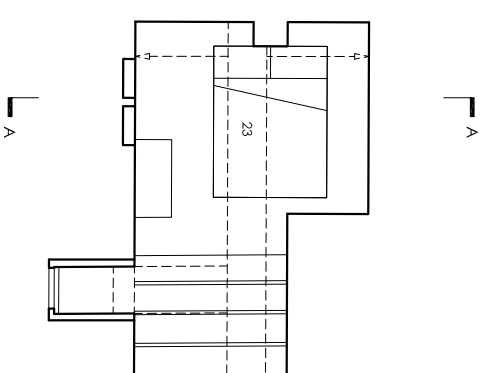
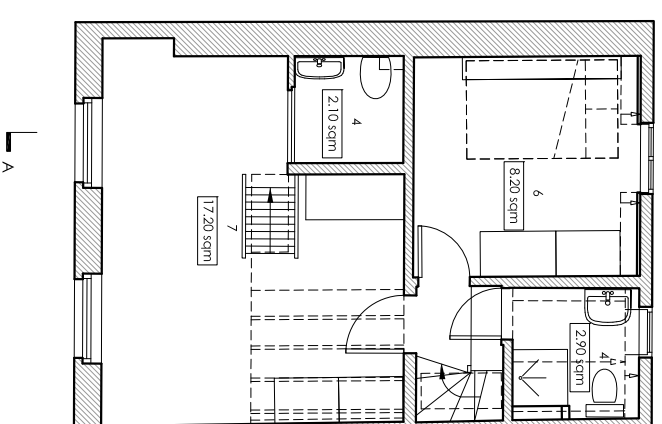


GARDEN TO NO. 10

GARDEN TO NO. 8

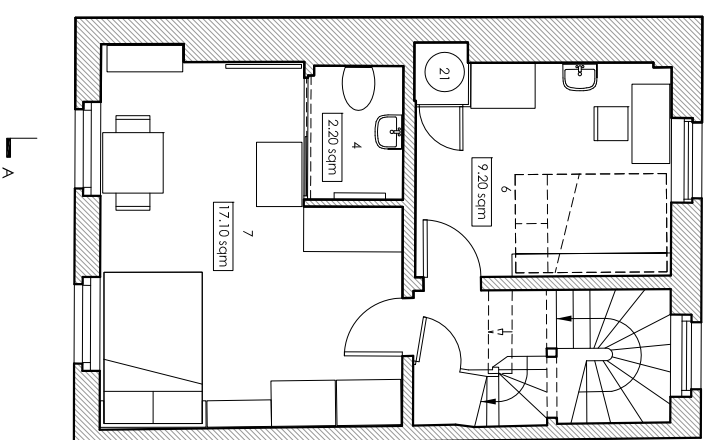

04 PROPOSED MEZZANINE FLOOR PLAN  
PL113 SCALE 1:100 @ A3

- Notes
- Existing Building Fabric
  - New Fabric



LEGEND

1. Residential entrance
2. Kitchen
3. Garden / Patio
4. Shower room
5. Utility
6. Bedroom
7. Studio
8. Boiler cupboard
9. Storage
10. Bathroom
11. WC
12. Street lightwell
13. Corridor
14. Double sealed manhole cover
15. Conservation planar skylight
16. Fire rated lobby
17. Door with magnetic lock linked to the fire alarm
18. New tiled roof to math existing
19. Existing flat roof
20. Existing chimney
21. Hot water tank
22. Mezzanine
23. New Studio
24. Existing sash window

Revision	Date	Reason	Drawn	Check
/	15.04.15	Planning	MF	MF
A	08.09.15	Planning	GM	GM
B	26.04.16	Planning	PS	MF

All dimensions must be checked on site and not scaled from this drawing  
© Mark Fairhurst Ltd.

**mark fairhurst ARCHITECTS**

48A, Union Street, London, SE1 1TD, T:020 7407 7070, E:info@mark-fairhurst.co.uk  
Project: 9 Leigh Street, London, WC1H Client: Rainbow Properties  
Drawing title: Proposed First, Second, Third & Mezzanine Floor Plans

Scale: 1:100@A3; 1:50@A1 Date: Feb. 15 Drawn by: GM  
Project number: 1314 Drawing number: PL113  
Status: Planning Revision: B

01 PROPOSED FIRST FLOOR PLAN  
PL113 SCALE 1:100 @ A3

02 PROPOSED SECOND FLOOR PLAN  
PL113 SCALE 1:100 @ A3

03 PROPOSED THIRD FLOOR PLAN  
PL113 SCALE 1:100 @ A3

