

Kidderpore Hall | Bay House

Bay House | Skeel Library



- BH Level 3
106125
Level 3a
105030
- BH Level 2
103050
Level 2a
101710
- BH Level 1
100250
- BH Level 0
98025
- BH Level -1
95365

2 Existing South-West Elevation
1 : 100

Skeel Library | Bay House

Maynard Wing (Section)

Bay House | Kidderpore Hall




- BH Level 3
106125
Level 3a
105030
- BH Level 2
103050
Level 2a
101710
- BH Level 1
100250
- BH Level 0
98025
- BH Level -1
95365

1 Existing North-East Elevation
1 : 100

© Scott Brownrigg Ltd

Figured dimensions only are to be taken from this drawing. All dimensions are to be checked on site before any work is put in hand.

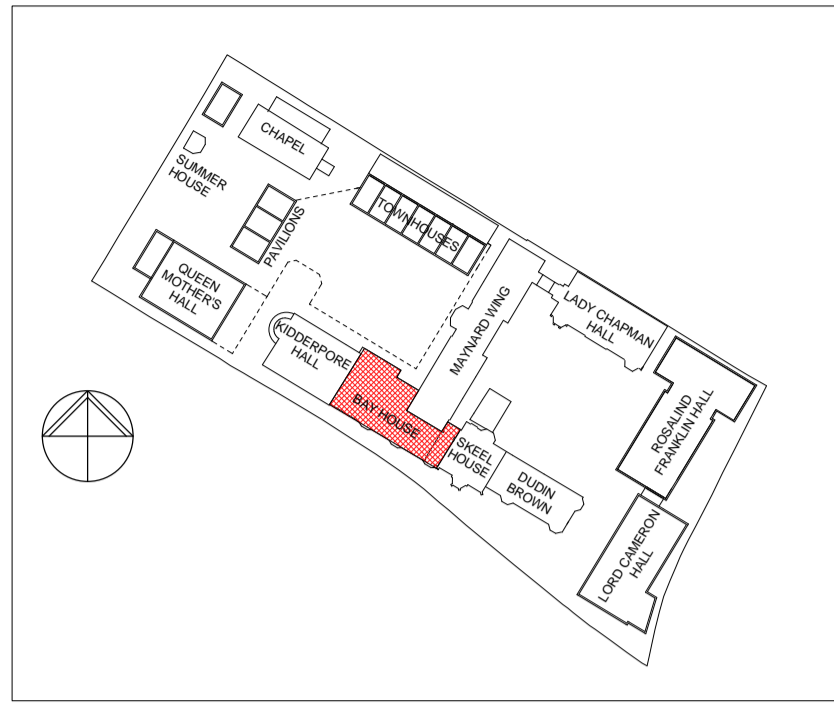

GENERAL NOTES
All drawings are based on survey information provided by others. Scott Brownrigg cannot be held responsible for the accuracy of this information, the legal boundary or site demise. This should be checked on site and against legal records.

Revision	Description	Drawn	Date	Checked
2	Issue for Listed Building Consent	DMV	2015-07-10	MJM
1	Issue for Listed Building Consent	DMV	2015-07-07	MJM



SCOTT BROWNRIGG


St Catherine's Court
46-48 Portsmouth Road
Guildford GU2 4DU
T +44 (0)1483 568686
F +44 (0)1483 575830
W scottbrownrigg.com

Client's Name
Mount Anvil

Job Title
Kidderpore Avenue

Drawing Title
**Bay House
Existing Elevations**

Scale
1 : 100 @A1

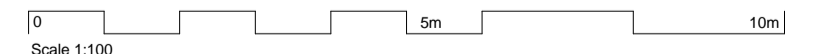

Scale 1:100
Job No **157780** Drawing No **LB-BH-EX-200**

Status **FOR LISTED BUILDING CONSENT** Rev **2**