



Proposed ground floor and garden plan 1:100

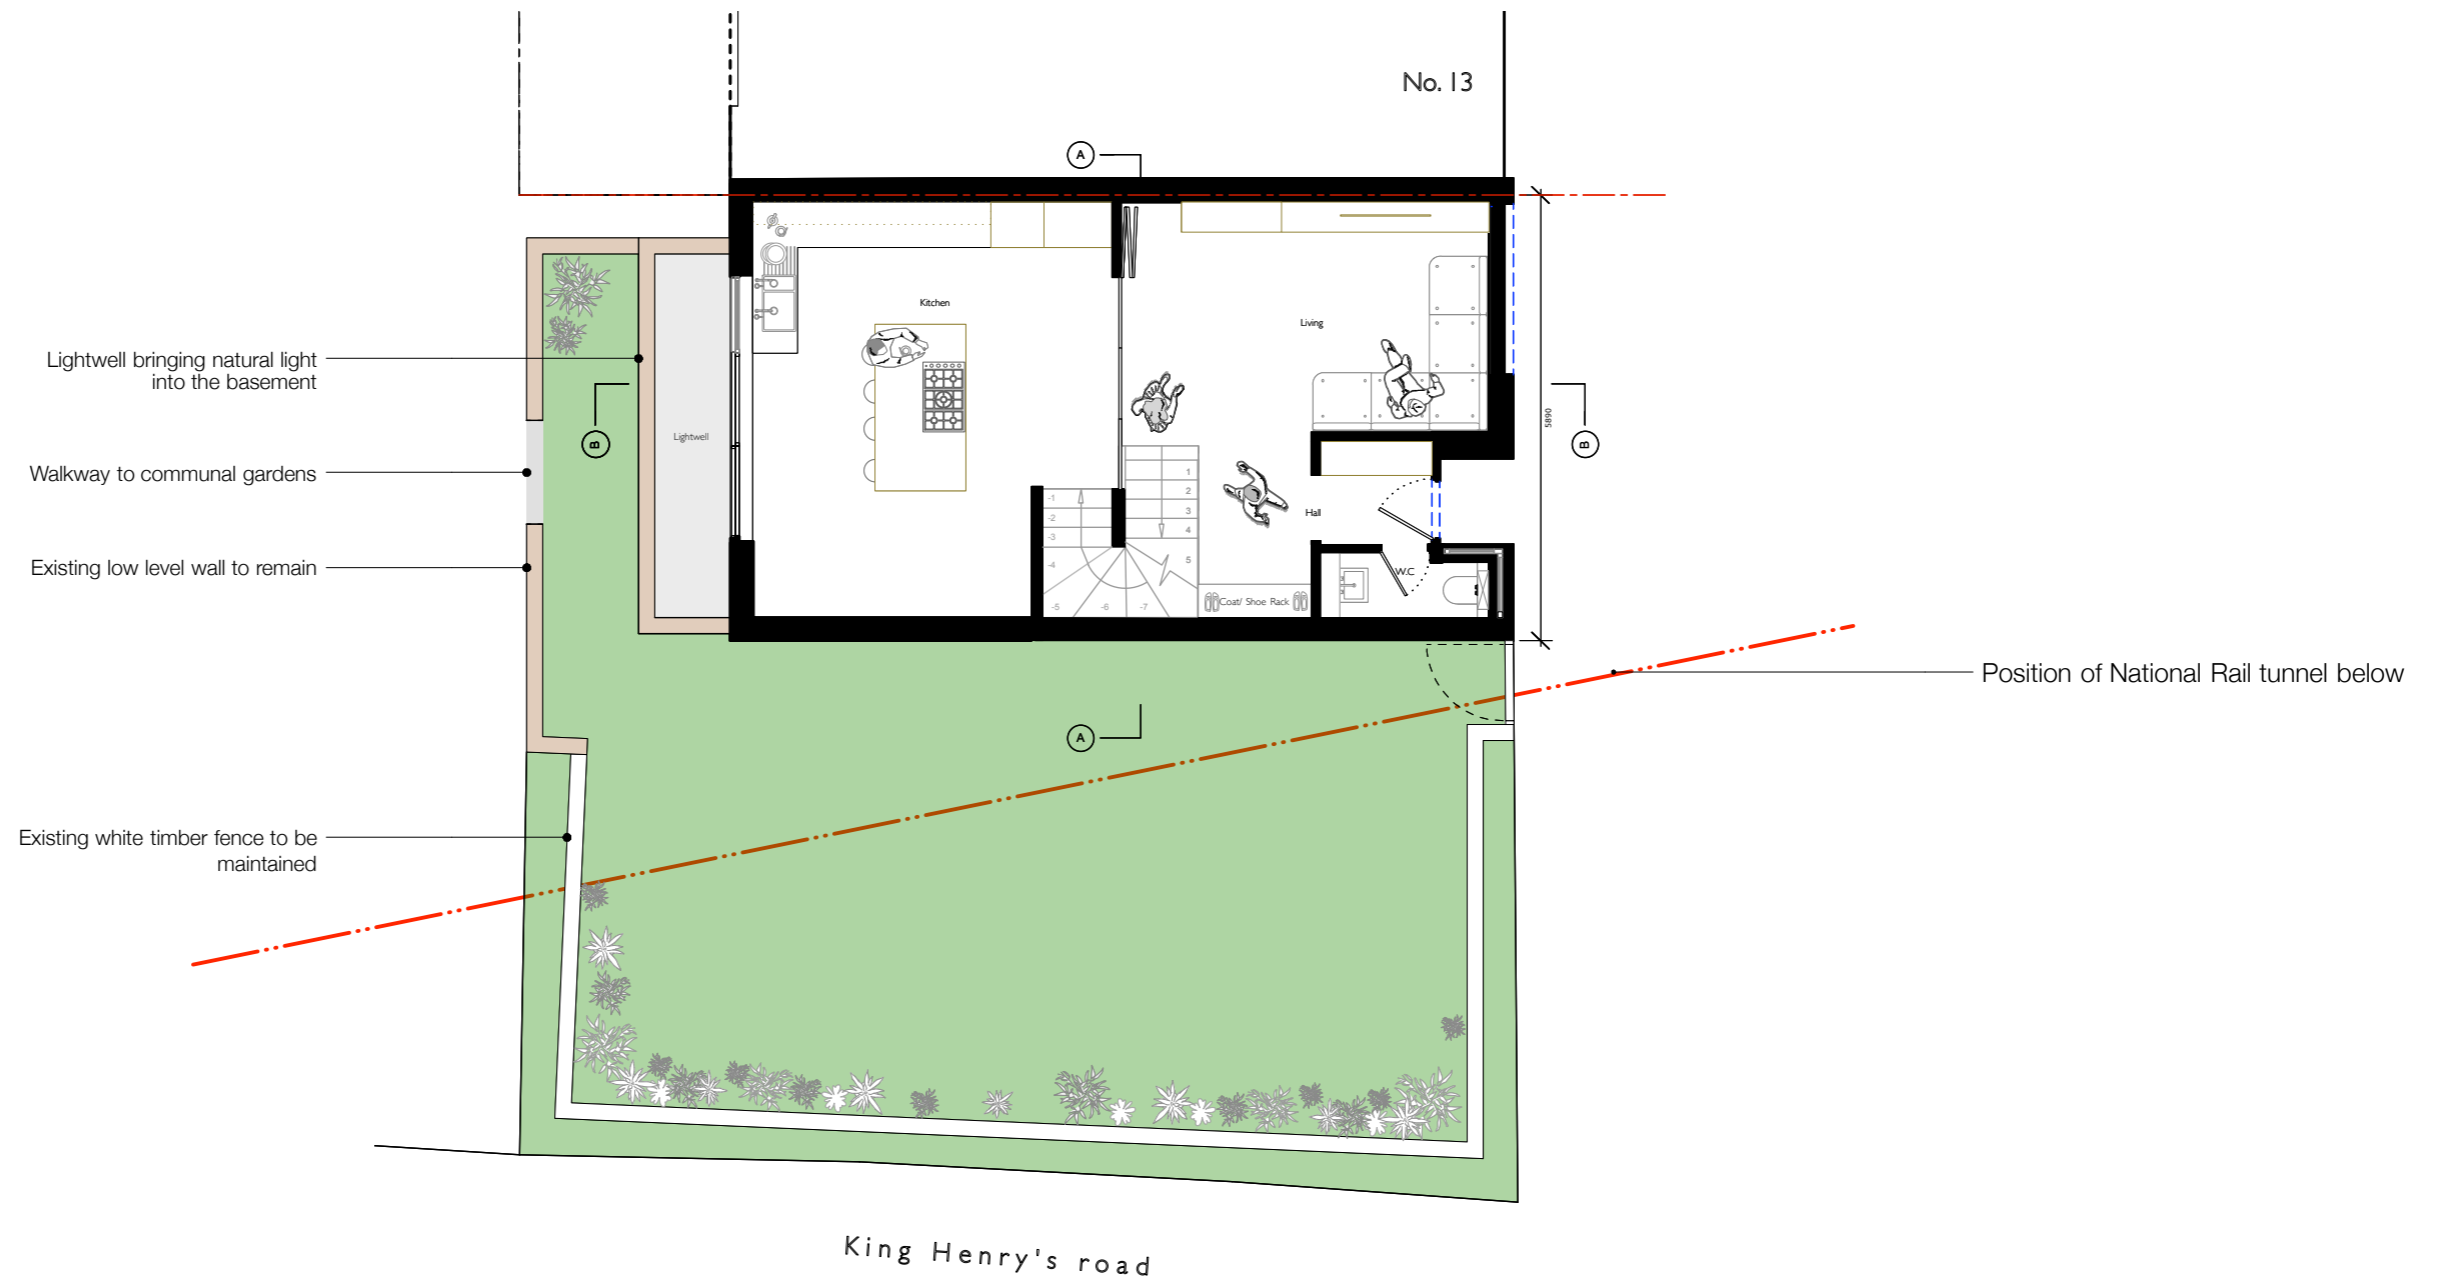


Proposed basement floor plan

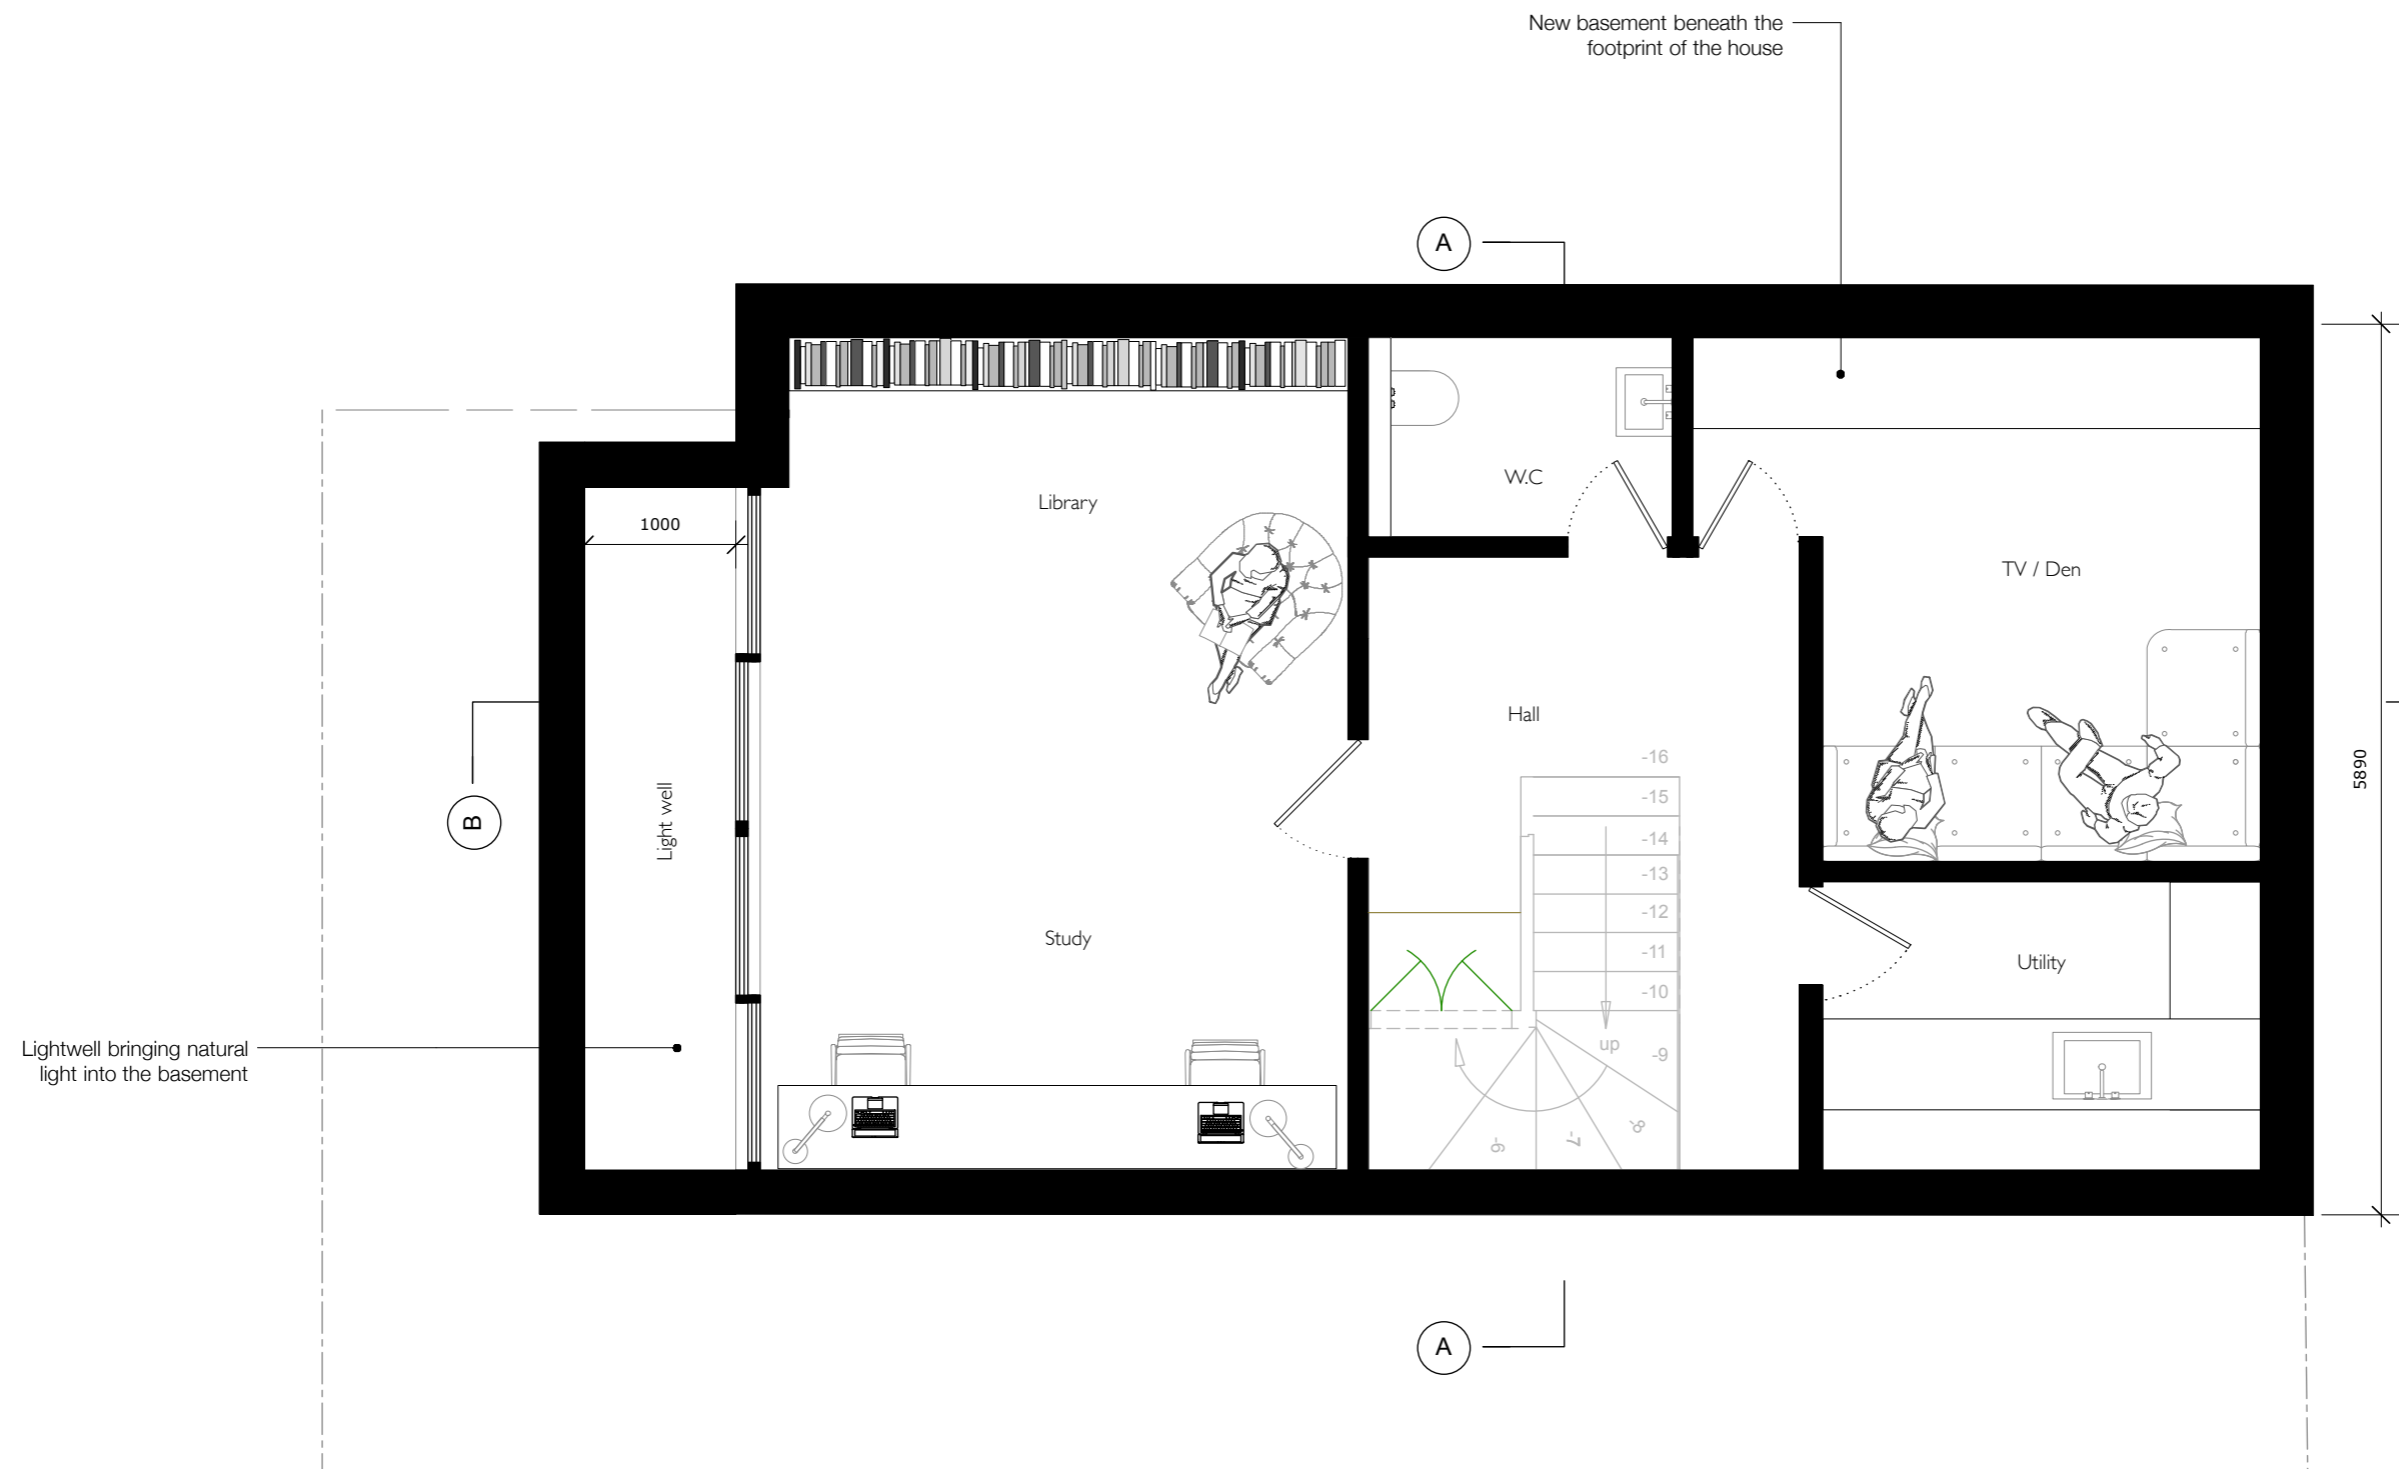


	Undercover Architecture The Studio, 48 Mornington Terrace Regents Park London NW1 7TX T: 020 7388 7008 E: info@undercoverarchitecture.com		Project Title 11 Primrose Hill Road	Date JULY 2018	Drawing Title PROPOSED BASEMENT PLAN	REVISION A	This drawing is the copyright of Undercover Architecture Ltd and may not be copied, altered or reproduced in anyway or passed to a third party without written authority. All dimensions are subject to site survey and site verification. Do not scale.
	Client		Scale 1:50 @ A3	Drawing No. A 111.5			

Proposed ground floor plan

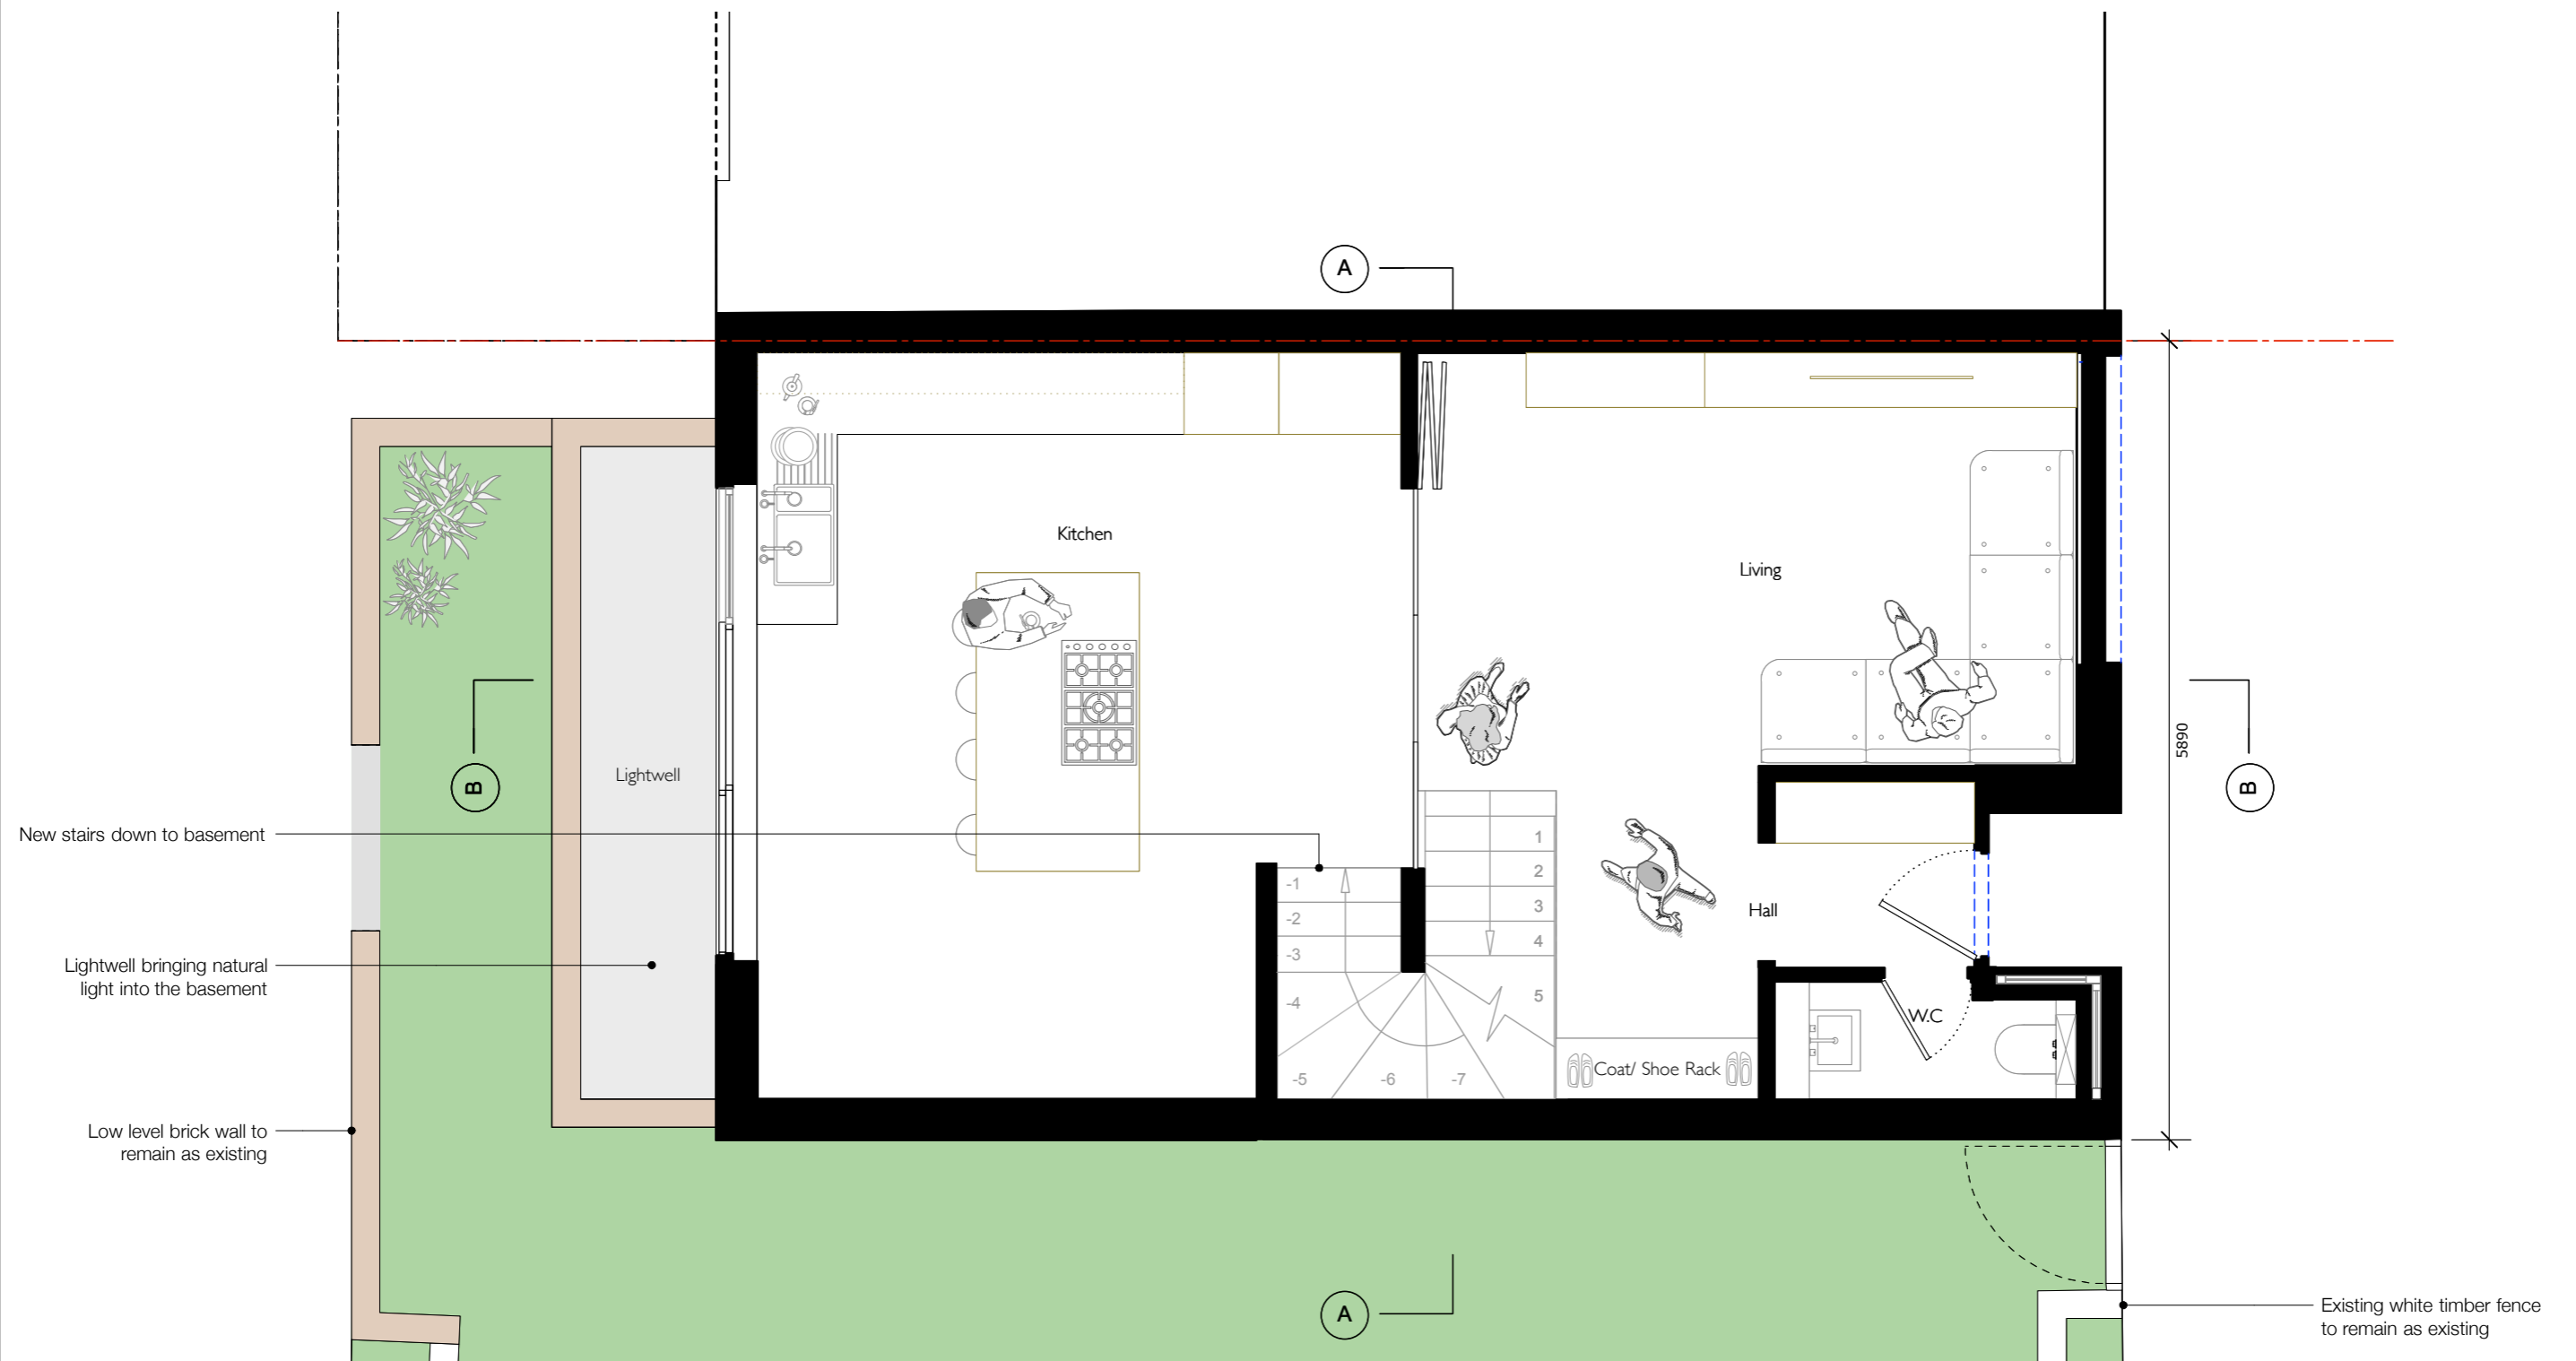

Undercover

Undercover Architecture
 The Studio, 48 Mornington Terrace
 Regents Park
 London NW1 7TX
 T: 020 7388 7698
 E: info@undercoverarchitecture.com

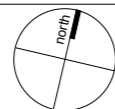

Project Title	11 Primrose Hill Road	Date	MAY 2016	Drawing Title	PROPOSED GROUND FLOOR PLAN	REVISION		This drawing is the copyright of Undercover Architecture Ltd and may not be copied, altered or reproduced in anyway or passed to a third party without written authority. All dimensions are subject to site survey and site verification. Do not scale.
Client		Scale	1:80 @ A3	Drawing No.	A 110	A		

Proposed section B-B




Undercover

Undercover Architecture
 The Studio, 48 Mornington Terrace
 Regents Park
 London NW1 7TX
 T: 020 7388 7698
 E: info@undercoverarchitecture.com

Project Title	11 Primrose Hill Road	Date	JULY 2016	Drawing Title	PROPOSED SECTION BB	REVISION	
Client		Scale	1:60 @ A3	Drawing No.	A 116	A	

This drawing is the copyright of Undercover Architecture Ltd and may not be copied, altered or reproduced in anyway or passed to a third party without written authority. All dimensions are subject to site survey and site verification. Do not scale.

Proposed rear elevation

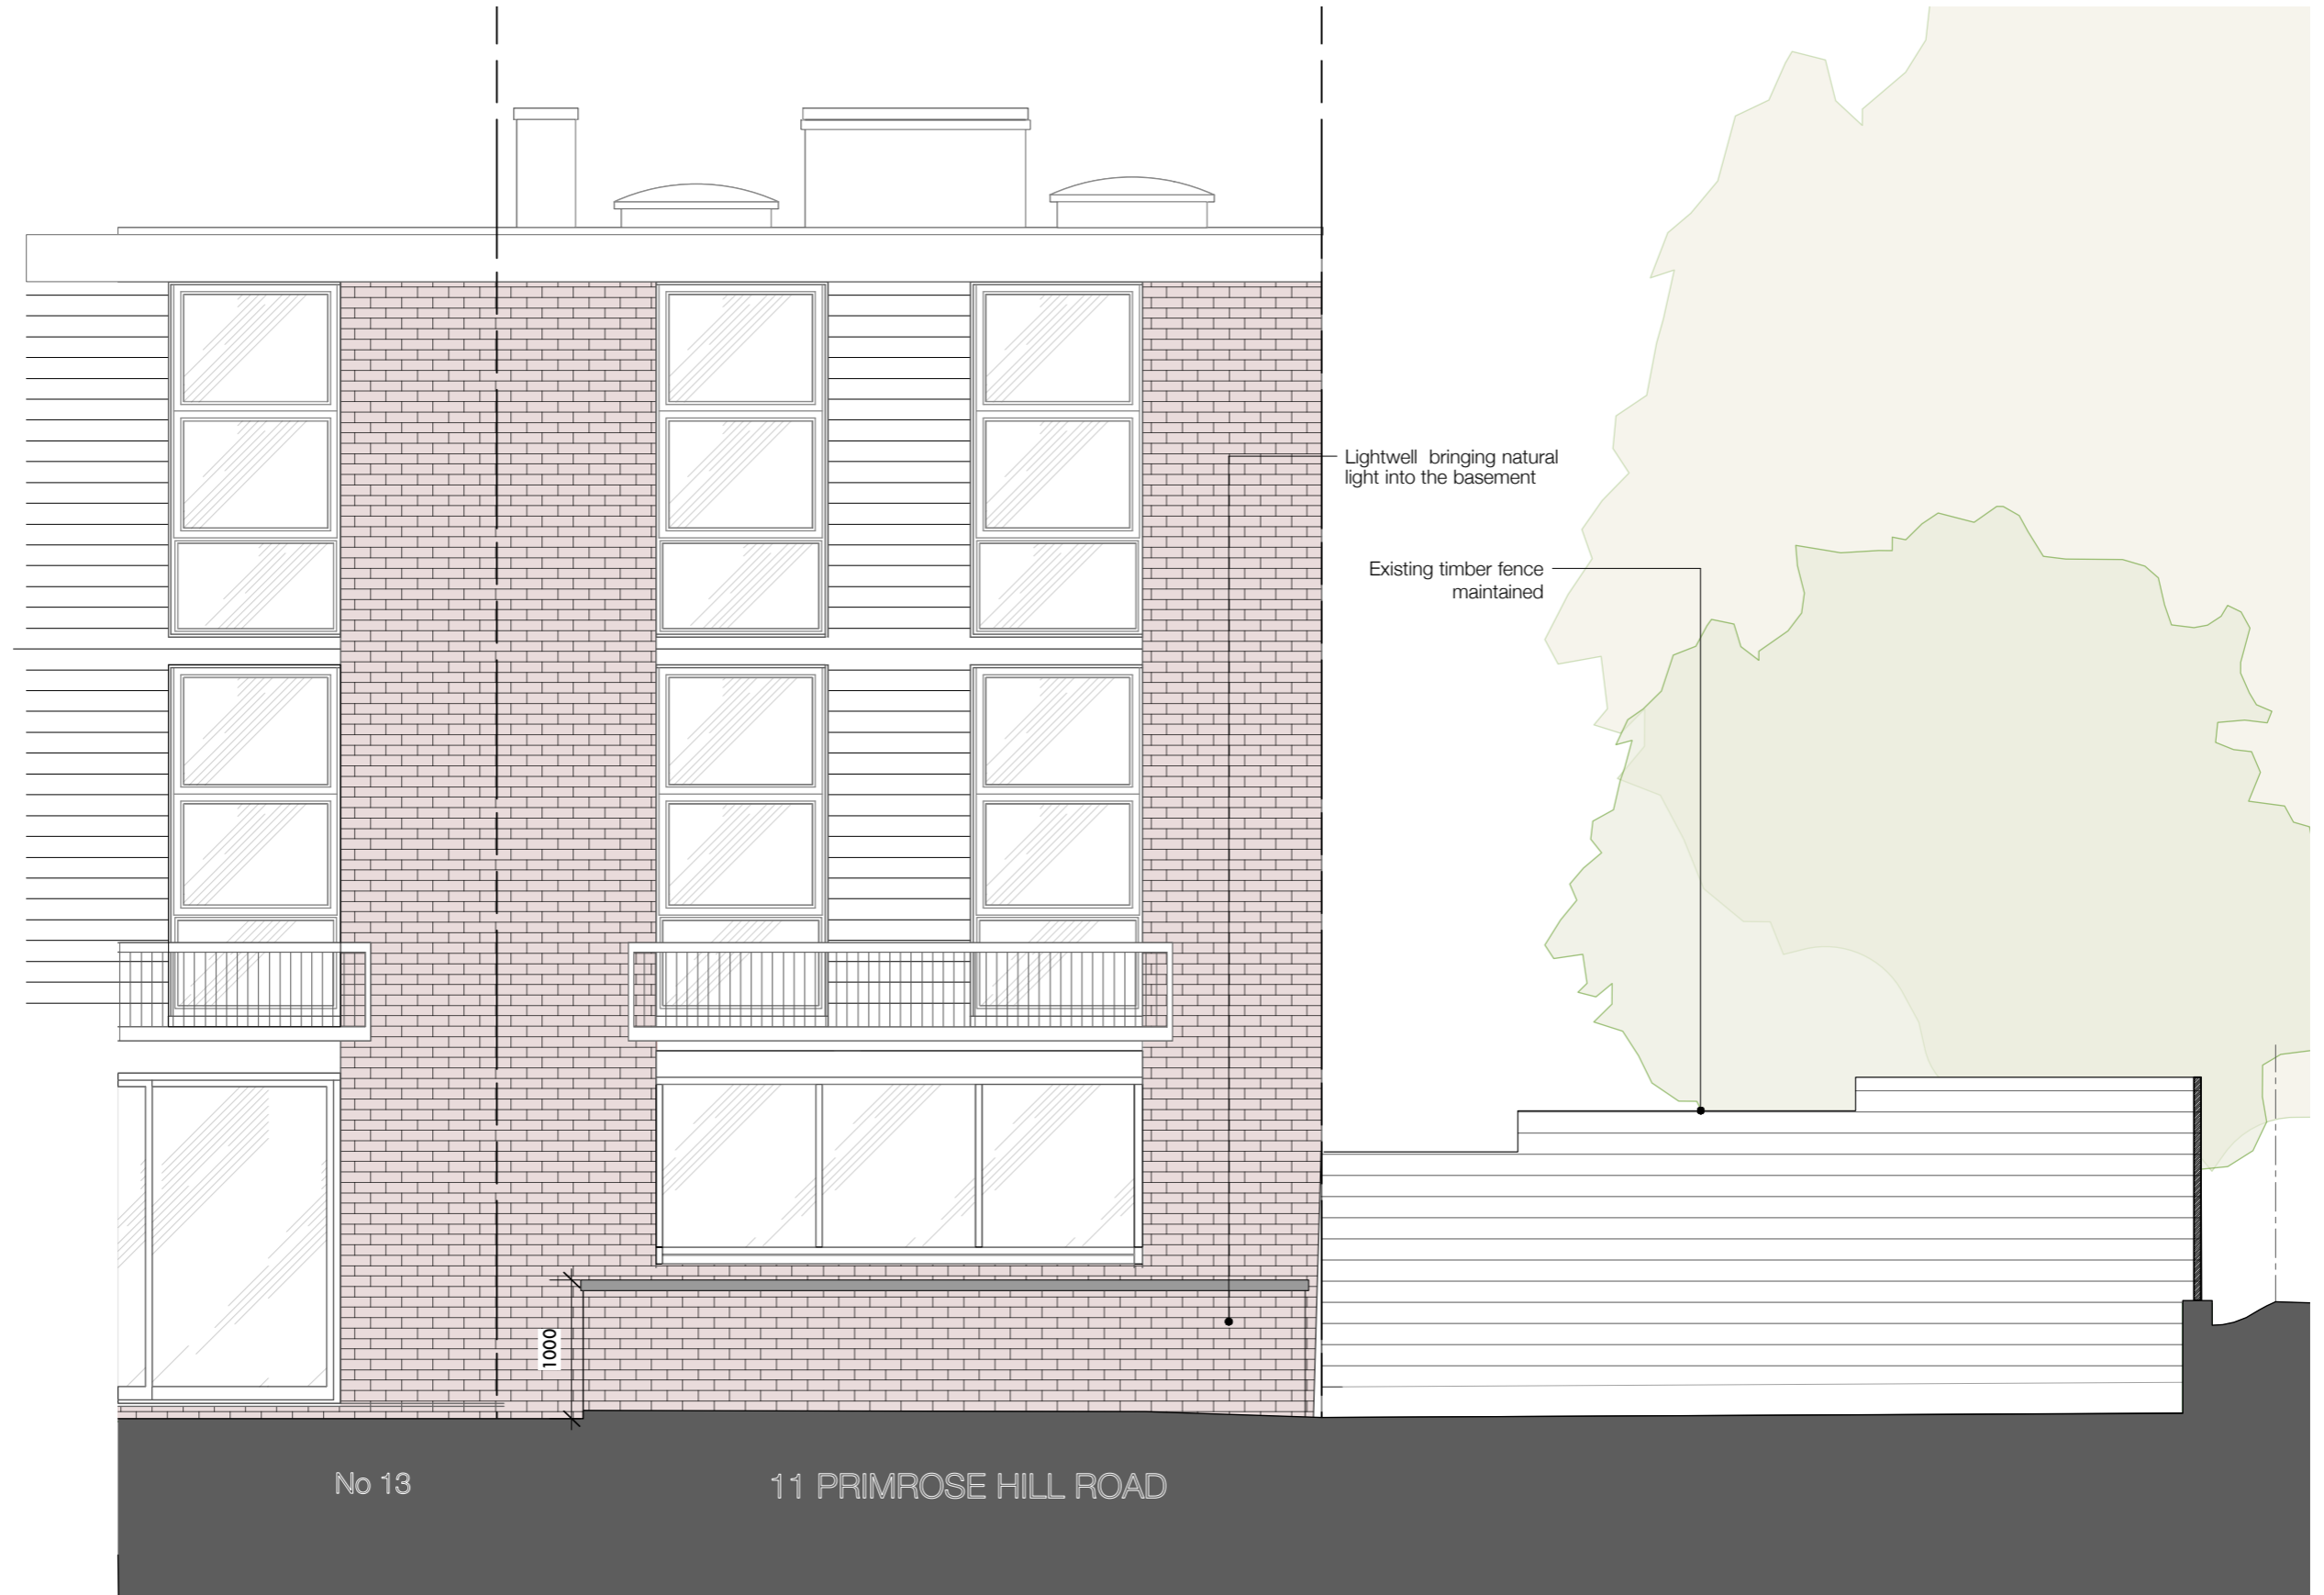

Undercover

Undercover Architecture
The Studio, 48 Mornington Terrace
Regents Park
London NW1 7TX
T: 020 7388 7696
E: info@undercoverarchitecture.com

Project Title 11 Primrose Hill Road

Date July 2016

Drawing Title PROPOSED REAR ELEVATION

REVISION

Client


Scale 1:50 @ A3

Drawing No. A 118

A

This drawing is the copyright of Undercover Architecture Ltd and may not be copied, altered or reproduced in any way or passed to a third party without written authority. All dimensions are subject to site survey and site verification. Do not scale.

Proposed side elevation

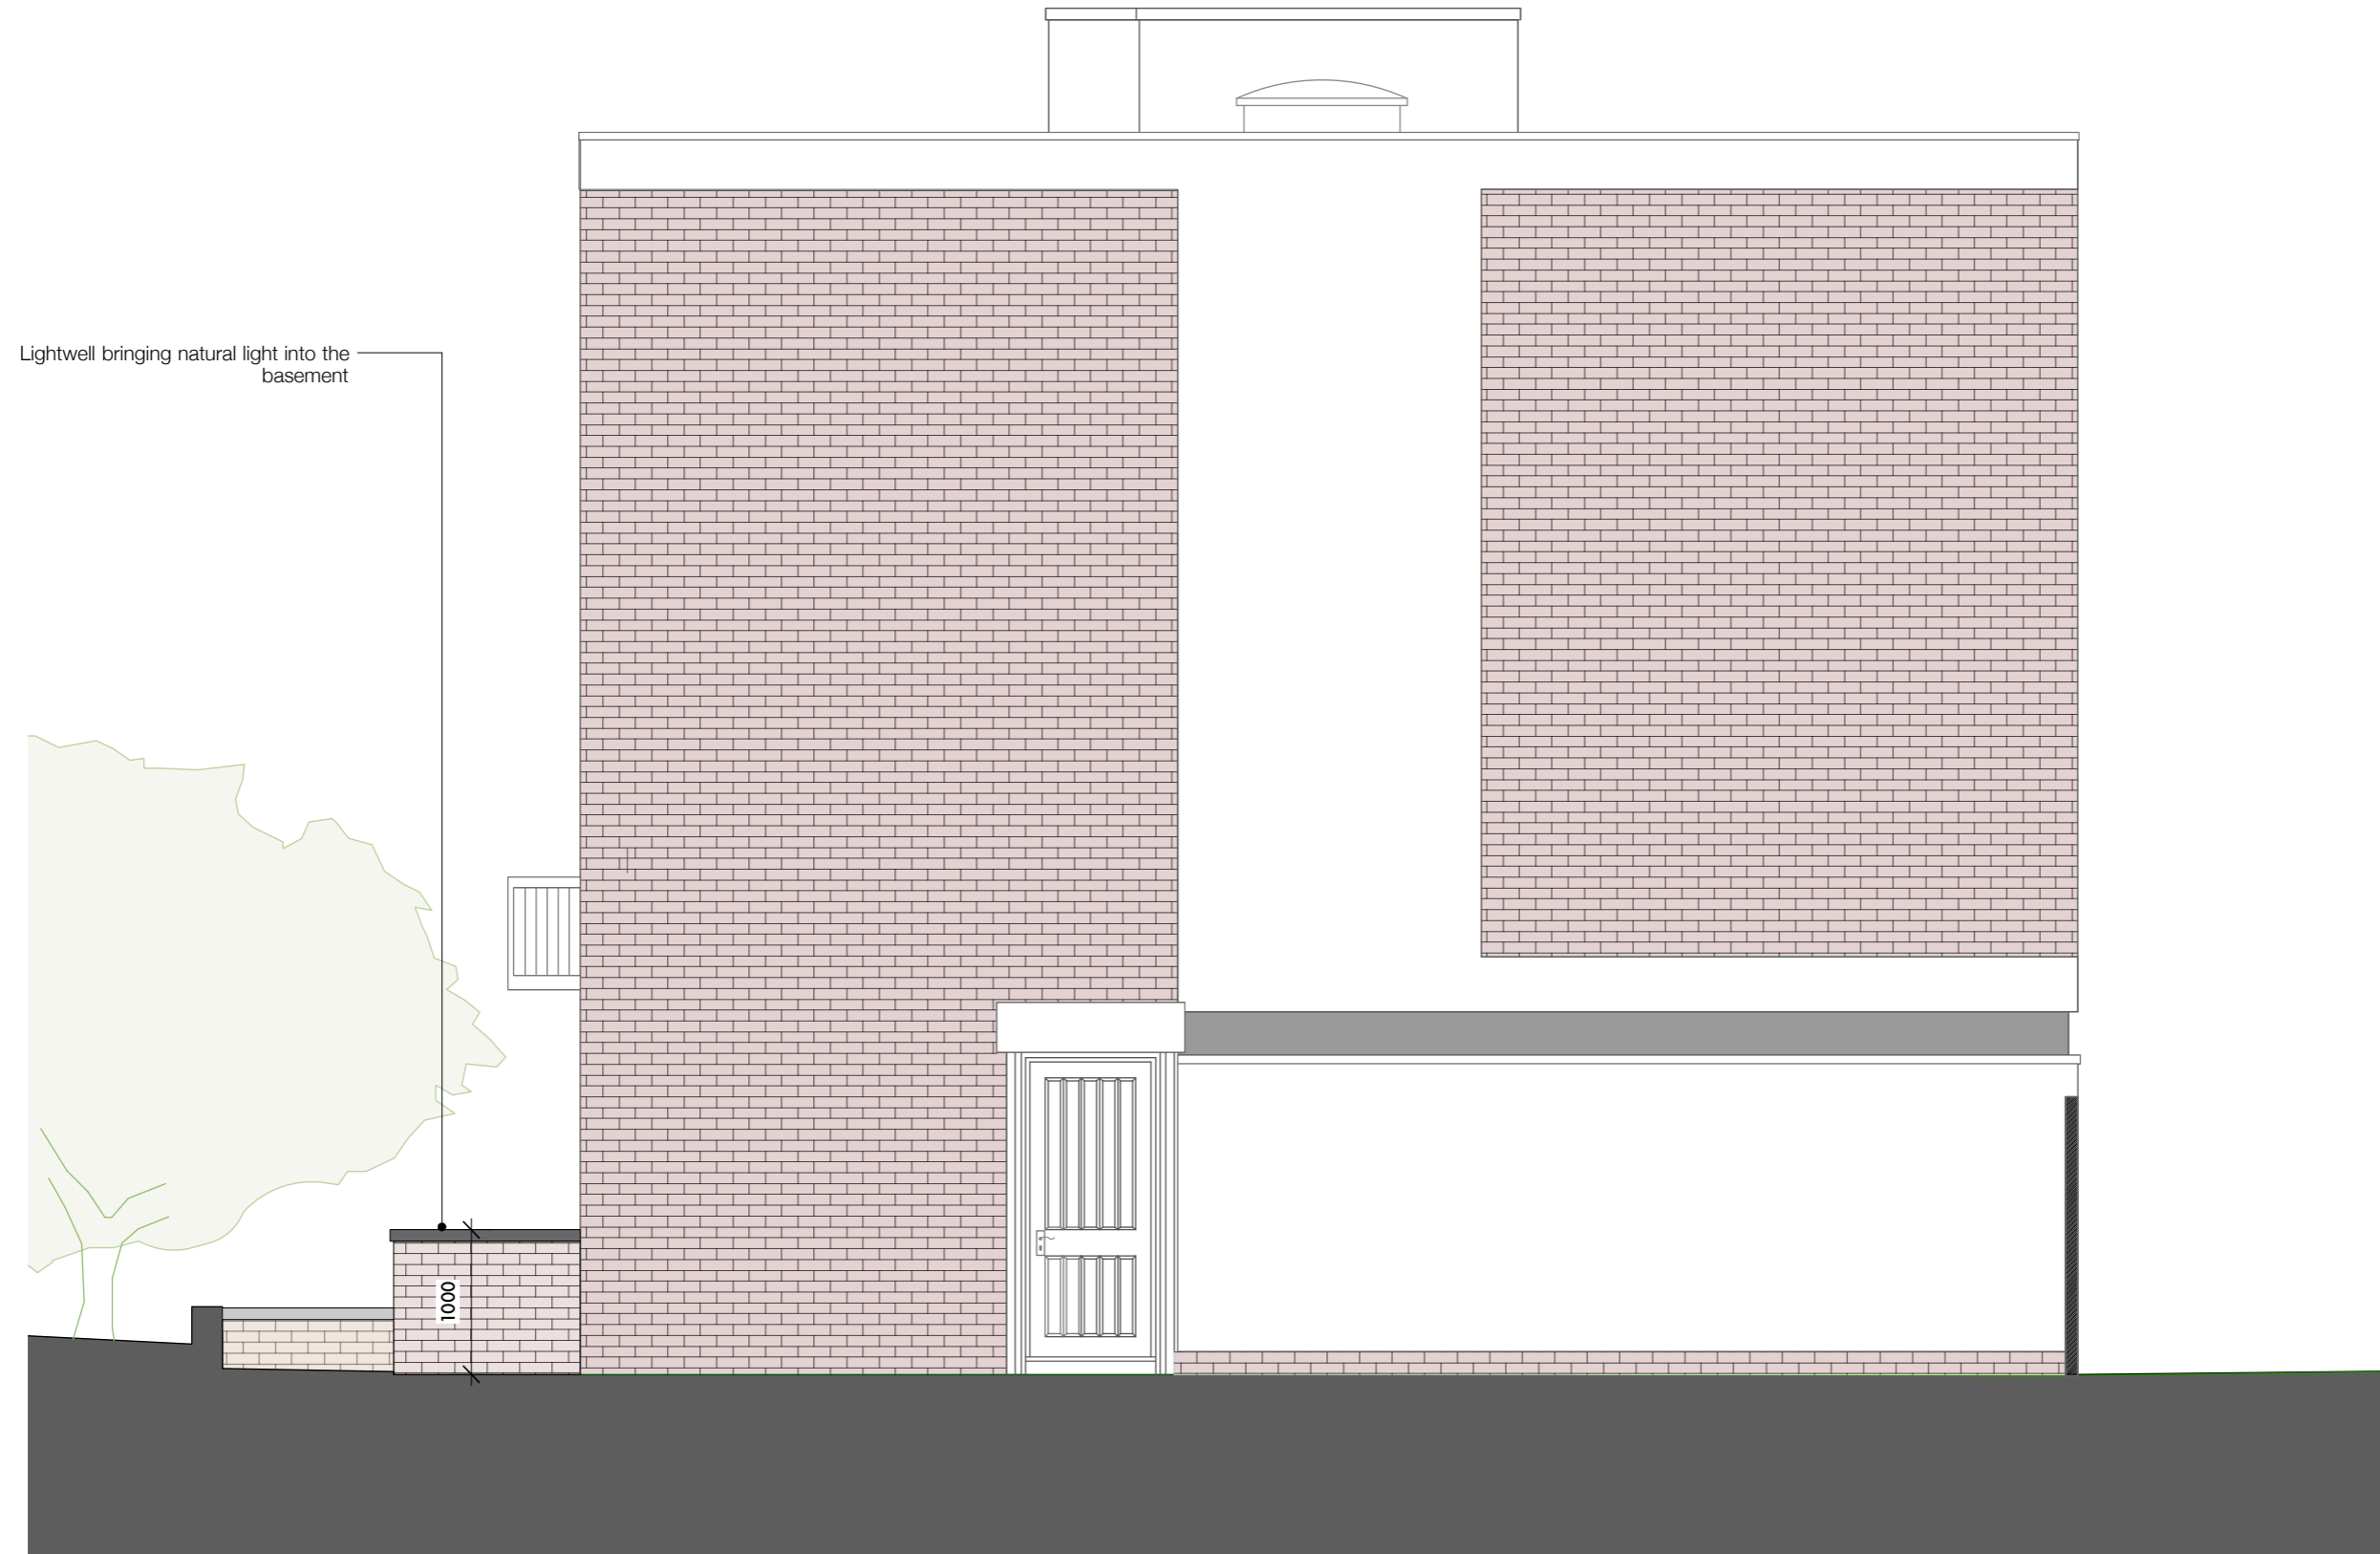

Undercover

Undercover Architecture
 The Studio, 48 Mornington Terrace
 Regents Park
 London NW1 7TX
 T: 020 7388 7008
 E: info@undercoverarchitecture.com

Project Title 11 Primrose Hill Road

Date JULY 2016

Drawing Title PROPOSED SIDE ELEVATION

REVISION

Client

Scale 1:50 @ A3

Drawing No. A 119

A

This drawing is the copyright of Undercover Architecture Ltd and may not be copied, altered or reproduced in any way or passed to a third party without written authority. All dimensions are subject to site survey and site verification. Do not scale.