




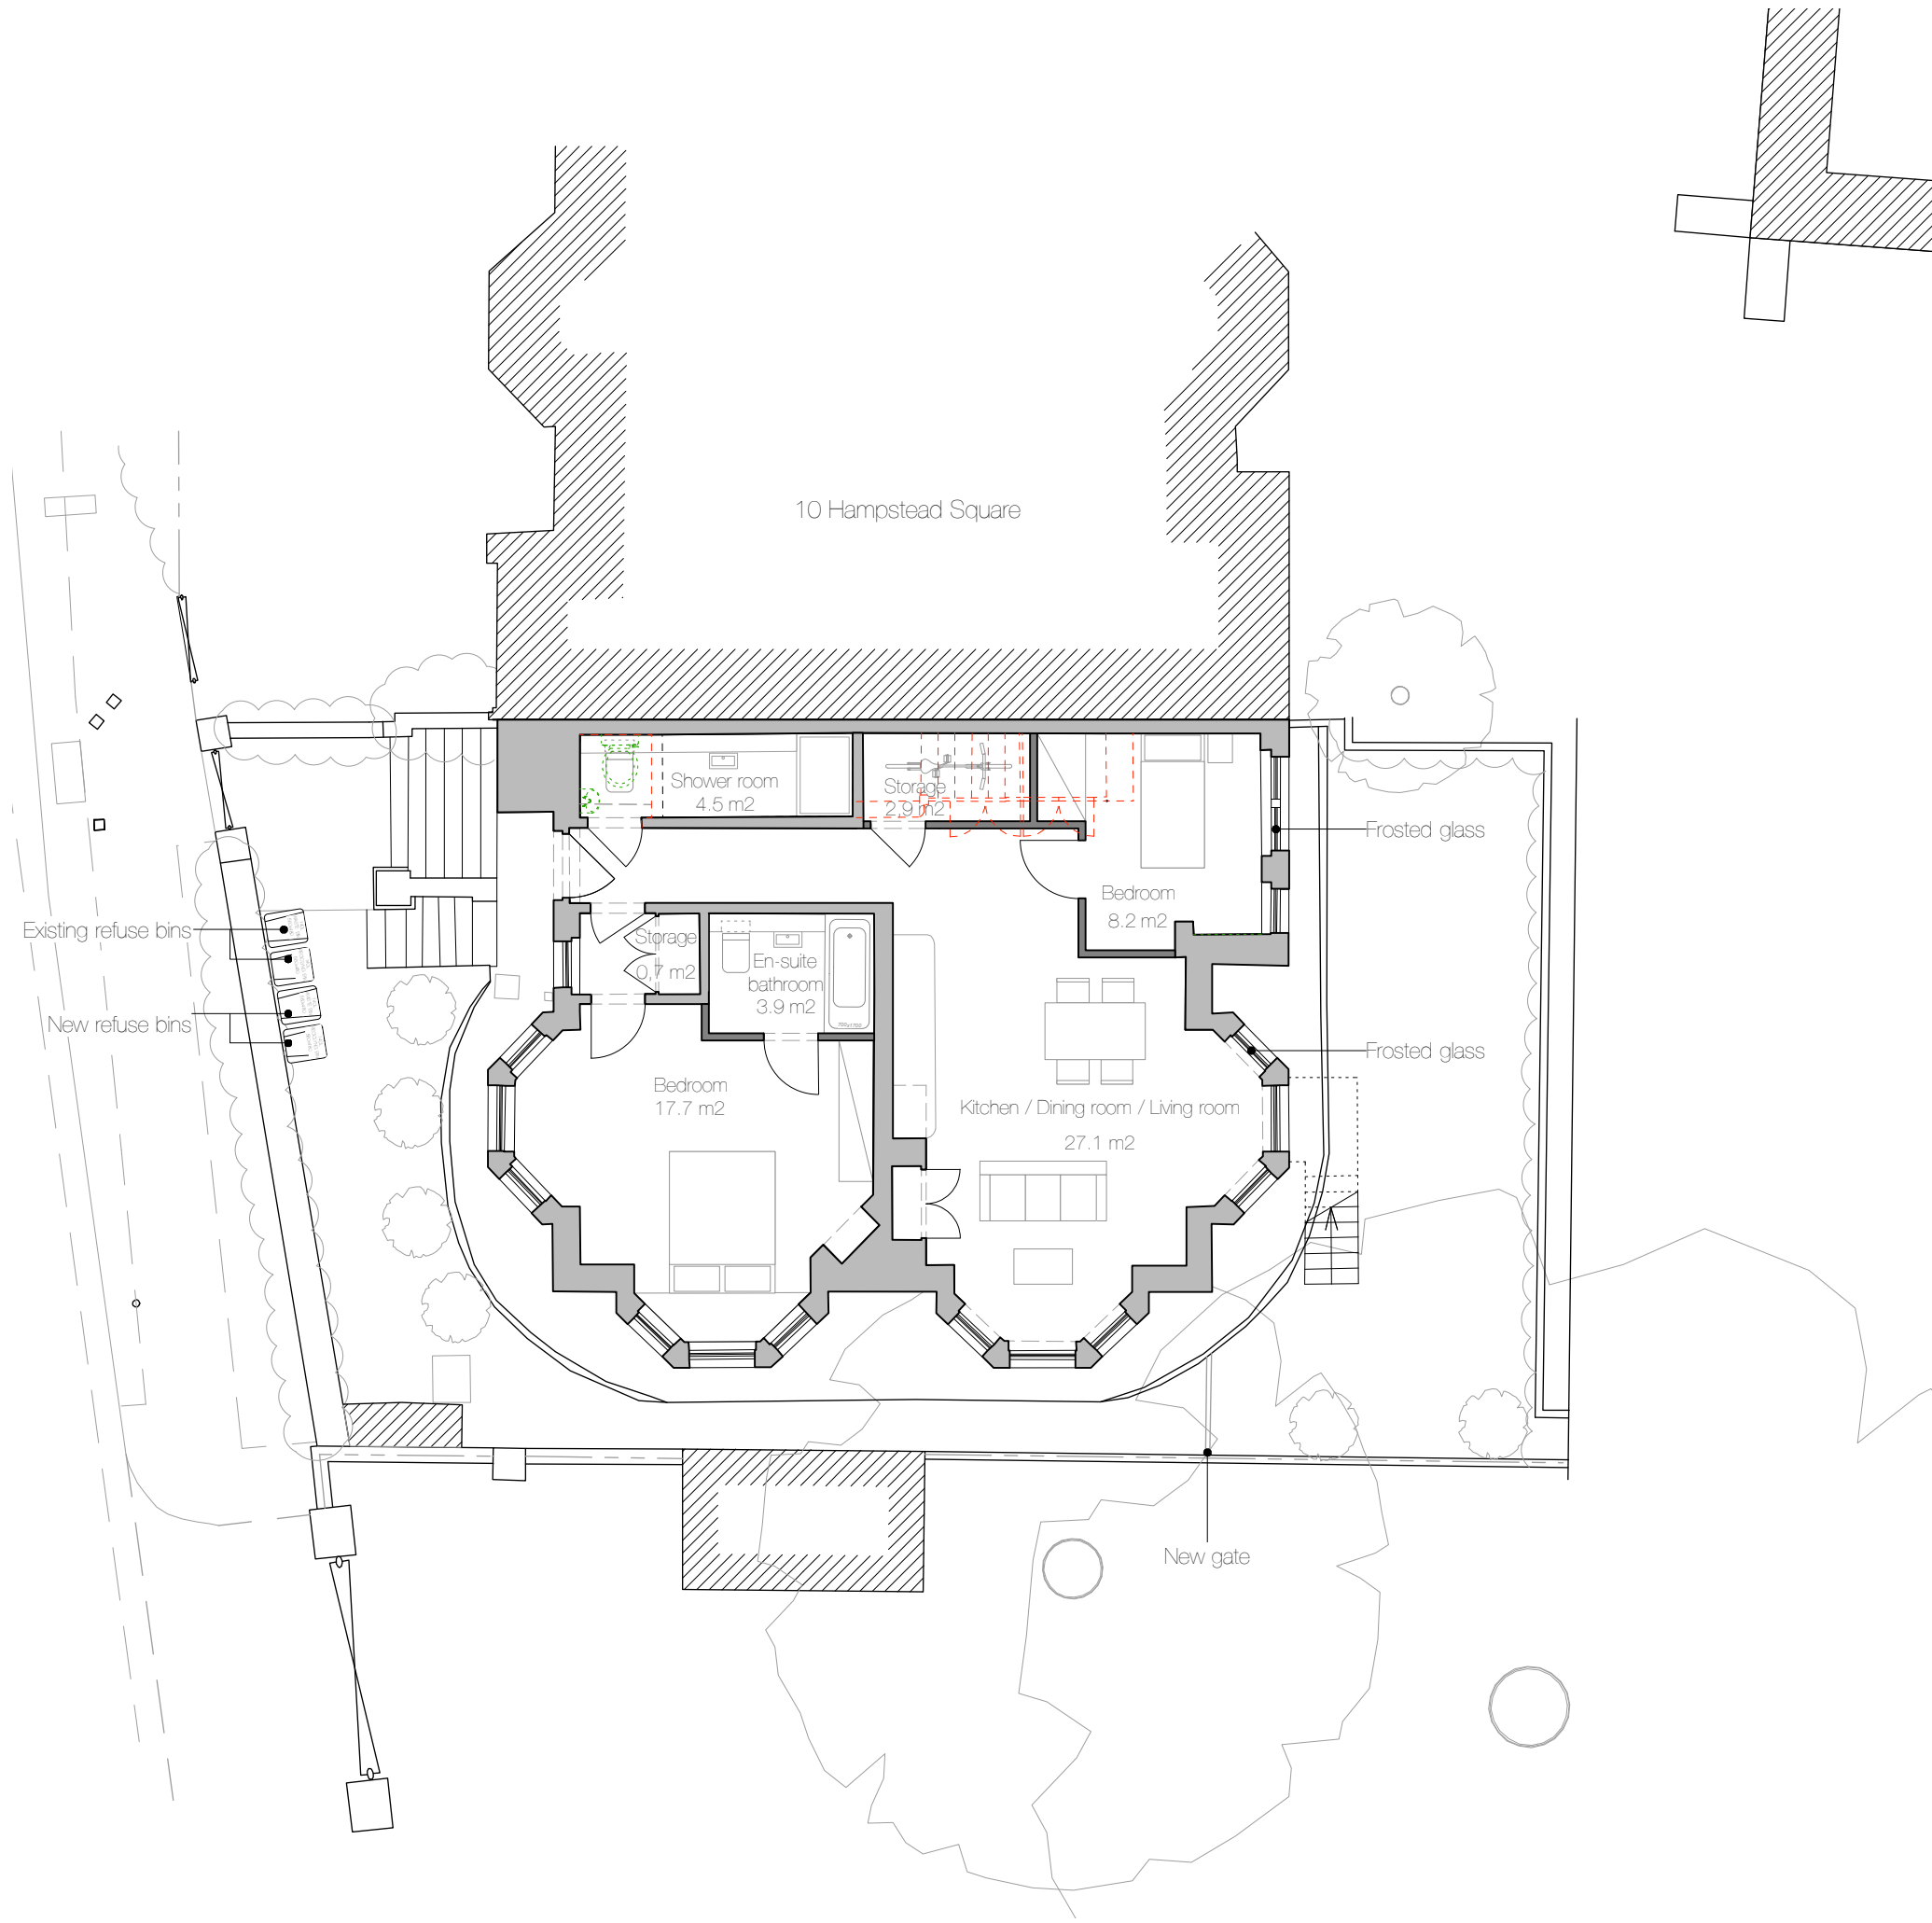
	Existing walls
	Proposed walls
	Existing sanitaryware to remove
	Existing structure to remove
	Existing fixed furniture to remove
	Structure overhead



Proposed Lower Ground Floor Plan

0 1 2 5m



Drawing No: 304/PA/1.00	Rev No: OR	Drawn: MG	Check: EH/NS	Date: June 2016	Scale: 1:100	Client: Anna - Ester Volozh	Project Title: 11 Hampstead Square	Drawing Title: Proposed Lower Ground Floor Plan	Telephone: 020 7739 7999 Facsimile: 020 7613 1903 Email: mail@glasarchitects.co.uk Web: www.glasarchitects.co.uk Glas Architects Mezzanine Offices John Trundle Court Barbican, London EC2Y 8DU	Date: 24.06.16	Revision: OR	Issue: Planning Issue	Name:
-----------------------------------	----------------------	---------------------	------------------------	---------------------------	------------------------	---------------------------------------	--	---	--	--------------------------	------------------------	---------------------------------	-----------