



FRONT ELEVATION AS EXISTING




REAR ELEVATION AS EXISTING

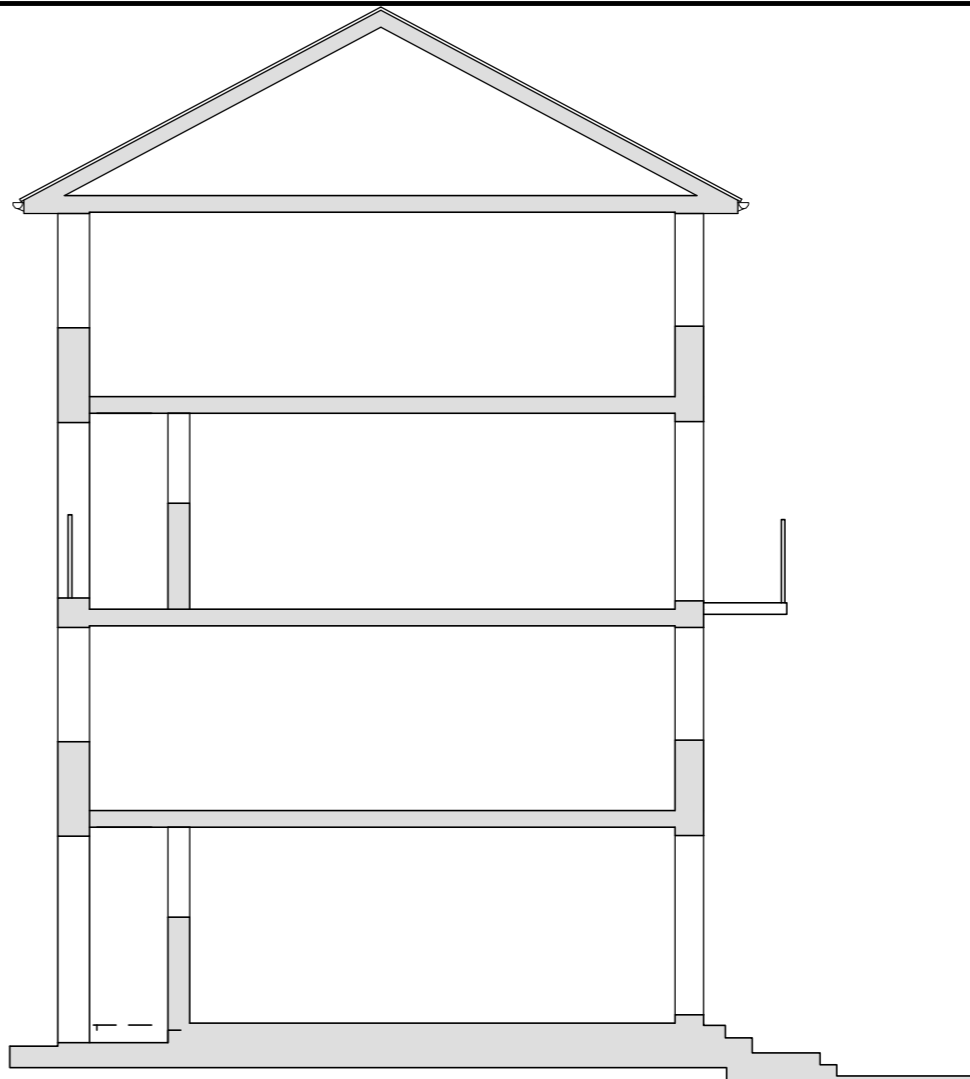


OUTLINE SECTION THROUGH AS EXISTING

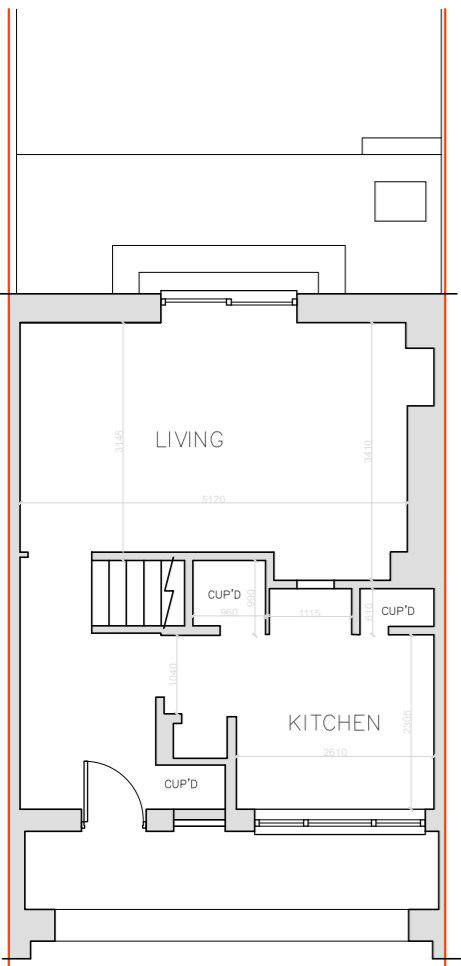

GROUND FLOOR PLAN AS EXISTING

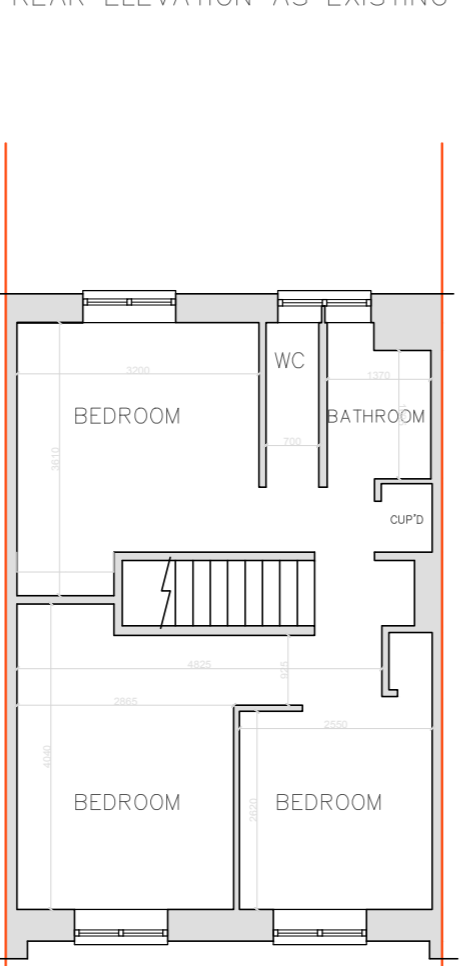

FIRST FLOOR PLAN AS EXISTING

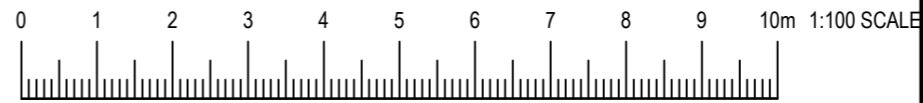

# ADOVA

Do not scale from this drawing, except for town planning purposes. Work to figured dimensions only. This drawing is property of ADOVA Ltd and is issued on condition that it is not copied, used or disclosed by or to any unauthorised person without the prior written consent of ADOVA Ltd. The areas on the drawing have been measured directly from a CAD drawing and have no tolerances added or subtracted. The areas have been calculated in accordance with code of measuring practice, 6th edition (2007) using the stated NIG, GIA, GEA. They are approximate and relate to the likely areas of the building at the current state of design. Any decisions to be made on the basis of these predictions, whether as project viability, pre-letting and lease agreements should make allowance for the following:

- Design development
- Accurate site survey, site levels and dimensions need to be fully evaluated
- Allowance for construction methods and building tolerances
- Local authority consents

**ADOVA Ltd**  
 36 Gloucester Ave  
 Primrose Hill  
 London  
 NW1 7BB

+44 (0)20 7629 9118  
 info@adovalongdon.com

Status **Final**

Title **Plans & Elevations As Existing**

Project **55 DOBSON CLOSE  
 LONDON  
 NW6 4RU**

Scale 1:100 @ A3	Date June 2016	Drawn By C.W Checked By A.S
---------------------	-------------------	--------------------------------------

Drawing No. **AP55DC-15-01**