


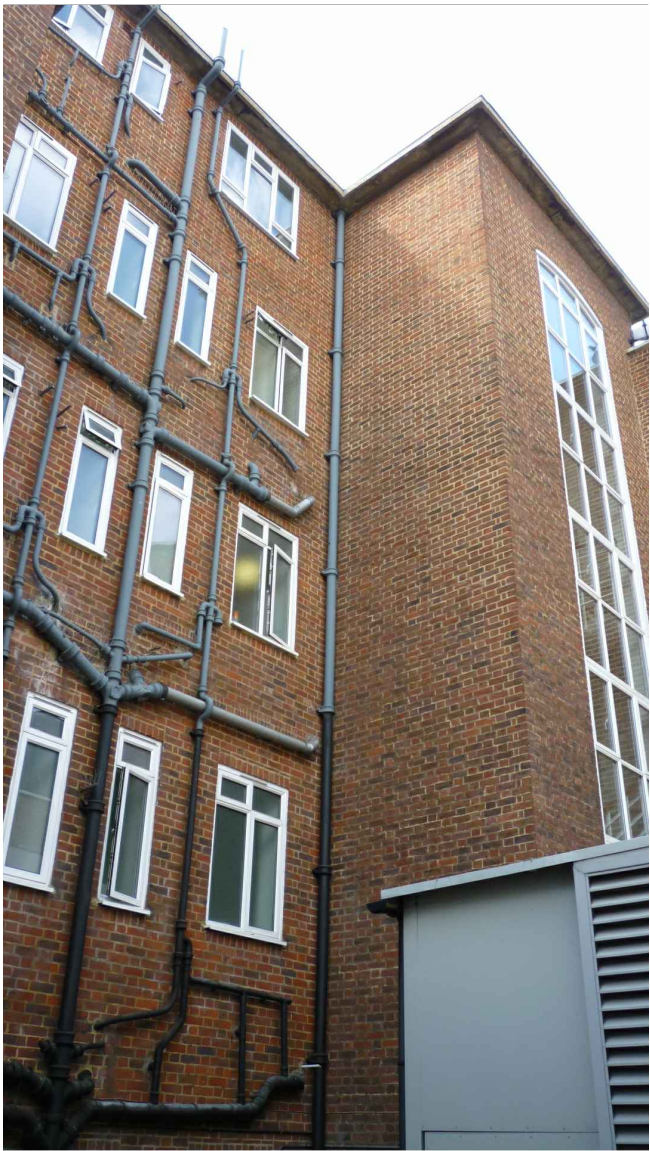

01 EXISTING PHOTOGRAPH
PROPOSED LIFT AREA



02 EXISTING PHOTOGRAPH
PROPOSED LIFT AREA





03 EXISTING PHOTOGRAPH
PROPOSED LIFT AREA



04 EXISTING PHOTOGRAPH
PROPOSED PLANT SCREEN AREA



05 SITE PLAN
SCALE 1:100 @ A1

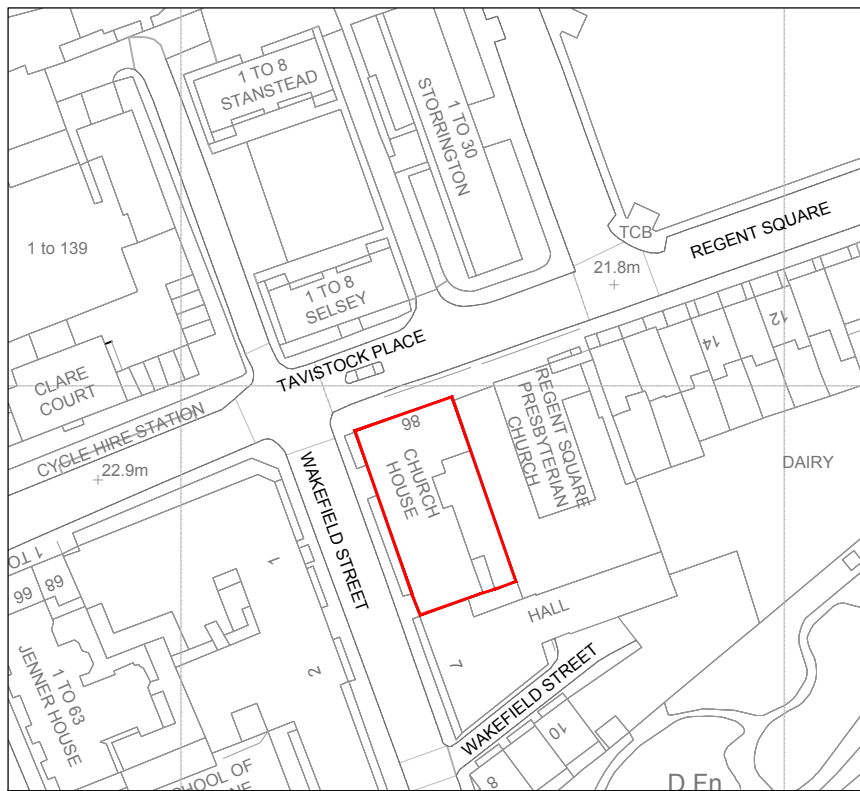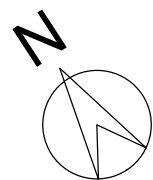

06 LOCATION PLAN
SCALE 1:1250 @ A1

NOTE
This drawing is not to be scaled.
Appointed contractors are requested to notify Peldon Rose Limited of any discrepancies or variations relating to setting-out prior to manufacture and construction.
All information is subject to statutory approval and site survey.
The general contractor is to carry out a check site survey to confirm that the design intent can be met and that it is appropriate for the environment in which it is to be installed.
The general contractor is to notify Peldon Rose Limited in writing of all preparation works that are required to be carried out prior of their works.

DRAWING STATUS
FOR APPROVAL

REVISIONS			
REV	DATE	DESCRIPTION	BY
P1	08.07.16	FIRST ISSUE TO LONDON BOROUGH OF CAMDEN PLANNING APPLICATION	TK IM/SC



PROJECT
CHURCH HOUSE
86 TAVISTOCK PLACE
LONDON WC1H 9RT

TITLE
PLANNING APPLICATION
SITE & LOCATION PLANS
AND EXISTING PHOTOS

**Peldon
Rose
Workplace
thinkers
& makers™**

Peldon Rose Limited
Sterling House, 42 Worple Road
London SW19 4EQ
Telephone: 020 8971 7777
web: www.peldonrose.com

DATE	SHEET	DRAWN BY
17.05.2016	A1	MS
SCALE	FILE REF.	CHECKED BY
AS NOTED	/	TK

DRAWING NUMBER			
PROJECT NUMBER	FLOOR/TYPE	NUMBER	REVISION
EN1938	00	906	P1

This drawing is protected under copyright and at no time should this drawing be reproduced in whole or in part without the permission of Peldon Rose Limited.
© COPYRIGHT

