

LEYSDOWN

(FLAT ROOF)

TERRACE
7.0m²

BEDROOM 1
15.3m²

ENSUITE
3.45m²

BEDROOM 2
13.9m²

STORAGE
1.47m²

4.1

105.3m²

STORAGE
1.49m²

LIFT
(KONE
MONOSPACE 500)
SHAFT SIZE:
1600x1800mm

STORAGE
0.94m²

BATHROOM
4.5m²

BEDROOM 3
14.1m²


KITCHEN/DINING/LIVING
32.85m²

TERRACE
16.8m²

FIDDLER'S ELBOW
(FLAT ROOF)

SHIPTON HOUSE

MALDEN ROAD

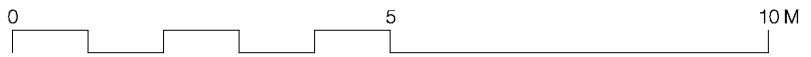

STATUS: PLANNING

SCALE: 1:100 @ A3

DATE: JULY 2016

DRAWING NO: 1601_P_204_RevA

TITLE: PROPOSED 4th FLOOR PLAN

PROJECT: **MALDEN ROAD, LONDON**



john pardey architects

beck farm studio . st leonards road . east end
lymington . hampshire . SO41 5SR

t 01590 626 465

mail@johnpardeyarchitects.com

f 01590 626 547

www.johnpardeyarchitects.com