


SUB-CONTRACTOR OVERLAYS:
ROLTON M&E: ■■■■
 (drawings '12-0083 M 515', '12-0083 M 547')
HARMONY TIMBER: ■■■■
 (drawings '01047 ## Wall Layout' series)

job BACTON LOW RISE CAMDEN	drawn: CAMDEN	date: 06.16
drawing GENERAL ARRANGEMENT PLAN SECOND FLOOR BLOCK B2 EXTERNAL WALL LAYOUT	scale: 1:50 @A1 1:100 @A3	job no: 1952
note: all dimensions to be checked against the ground conditions of the work. if this drawing exceeds the quantities in the bill of materials, the contractor shall be informed before the work is commenced. for all other quantities, the contractor shall be responsible for their own planning application purposes do not scale, use dimensions, this drawing is for information only.	drawing no. GA-P-B2- R03	rev. as below


rev.	date	description	issued by	checked by
C1	03.06.16	first construction issue	RR	JD

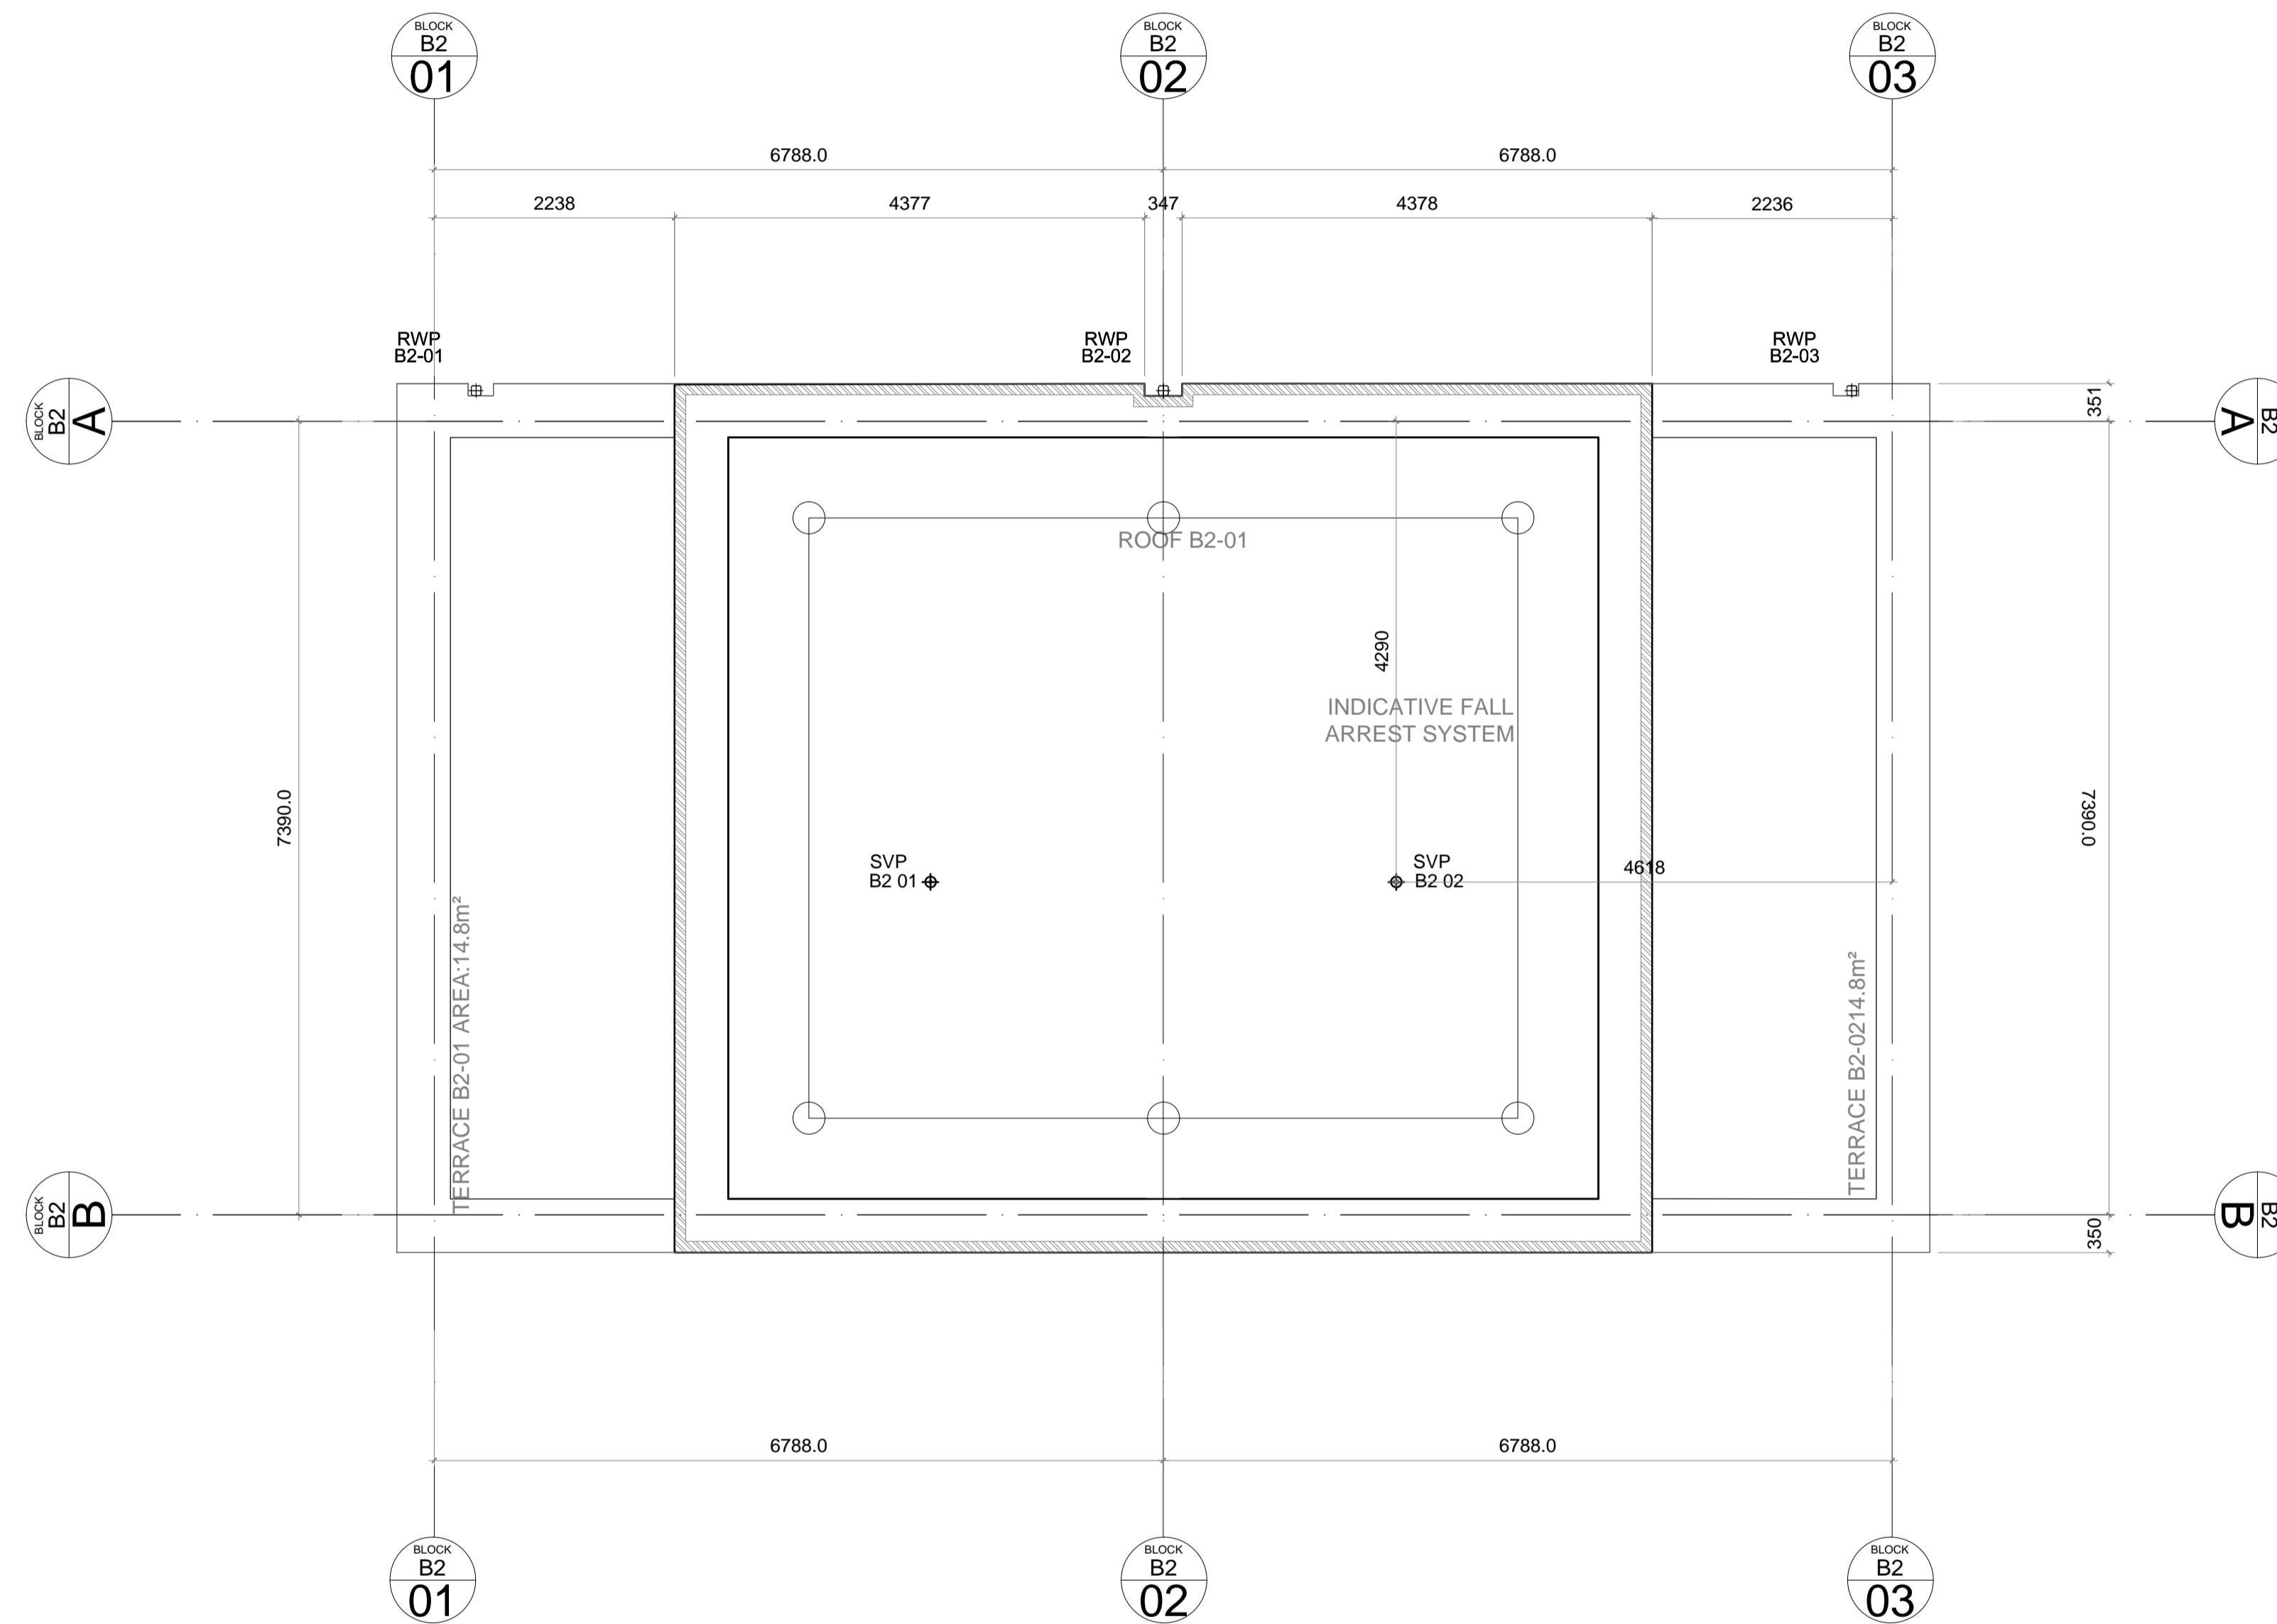

- NOTES:**
- Kitchen Types based on "Commodore Kitchens Rev E" layouts received 14.10.14
 - m2 (GIA) areas notes
 - RC structure to be based on SE structural layouts received 12.09.14
 - External works paving types based on Oakden Landscape designs layouts dated 14.03.05
 - Based on CLT layouts 03.08.14
 - structural walls dimensioned to finishes
 - internal partitions dimensioned to finishes
 - Preferred external rain water pipes shown
 - Preferred expansion joint locations based on Ancon mark-ups dated 02.06.14
 - Fall arrest layout based on Walksafe by Latchways dated 07.05.13; Project reference number 4782-06 Rev A
 - Door reference numbers as per SC-IO to follow
 - Door x-x measures 300mm clear on pull side of door
 - Indicative service riser dimensions (details to be provided by M&E engineer)
 - Kitchen type reference as per SC-KT to follow
 - [MR] denotes moisture resistant plasterboard

- TO BE READ IN CONJUNCTION WITH**
- Survey Information dwg: 16181_OGL GreenHatch Group Topographical Survey dated 23.09.11
 - Landscape based on Camlins dwgs dated 05.07.2013
 - Specialist Landscape Consultant details to follow
 - "GA-E series" elevation dwgs
 - "SC" series schedule dwgs to follow
 - M&E Engineer's Drawings
 - Engineer's Drawings
 - Land Registry Plan NGL23321 & NGL940868

LOCATION PLAN 1:1000

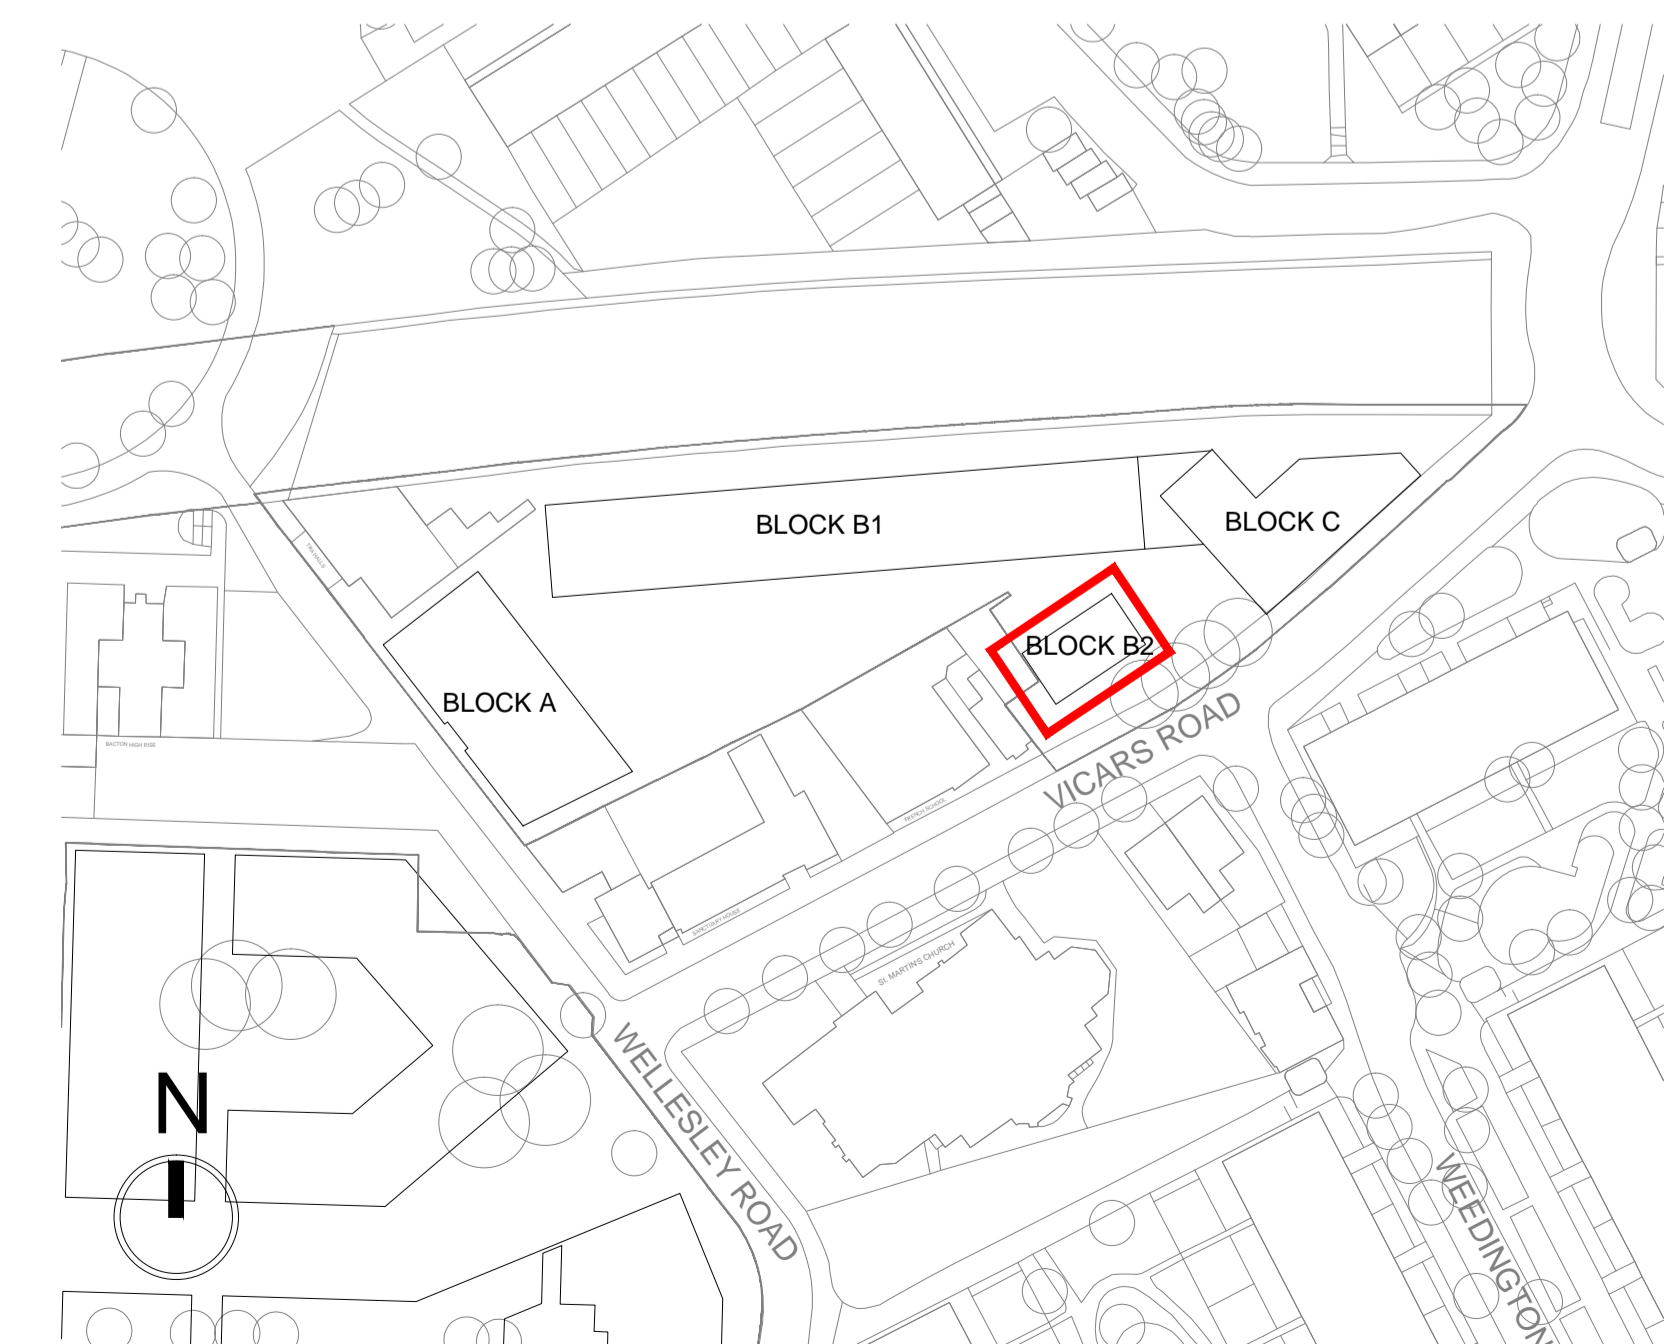

DHO SITE - BLOCK B2
ROOF PLAN

