

PLANNING


NOTES:
 All dimensions must be confirmed on site and verified with the Architect. Any discrepancies on the drawing must be reported to the Architect prior to any works being carried out on site.
 Do not scale off drawing.
 The copyright of this schedule / drawing remains with the Architect. No part of this schedule / drawing may be reproduced in any form or by any means without the written permission of Nicholas Lee Architects.

Project: 14 Rosslyn Hill

Drawing Title: Existing Second Floor Plan

Drawing No: 1243/EP-003

Date: 08/06/16 Scale: 1:50 @ A3

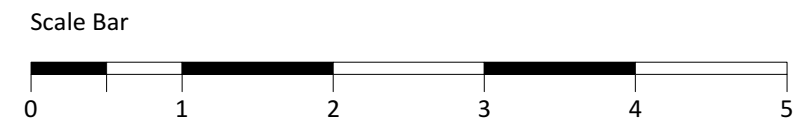



Existing PVC window

Existing PVC windows

Poor timber frame with single plate glass panels

Existing PVC windows

Existing timber and glass door


Existing painted single glazed metal windows with timber frames

Existing painted single glazed metal windows with timber frames

Existing concrete lintel

Garage door

Scale Bar

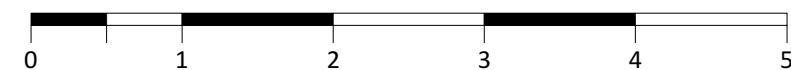

PLANNING

NOTES:

All dimensions must be confirmed on site and verified with the Architect. Any discrepancies on the drawing must be reported to the Architect prior to any works being carried out on site.

Do not scale off drawing.

The copyright of this schedule / drawing remains with the Architect. No part of this schedule / drawing may be reproduced in any form or by any means without the written permission of Nicholas Lee Architects.

Project: 14 Rosslyn Hill


Drawing Title: Existing Front Elevation

Drawing No: 1243/EE-001

Date: 08/06/16


Scale: 1:50 @ A3

nicholas lee architects Ltd
 34A Rosslyn Hill, London NW3 1NH
 Tel: 020 7435 9315 www.nleearchitects.com

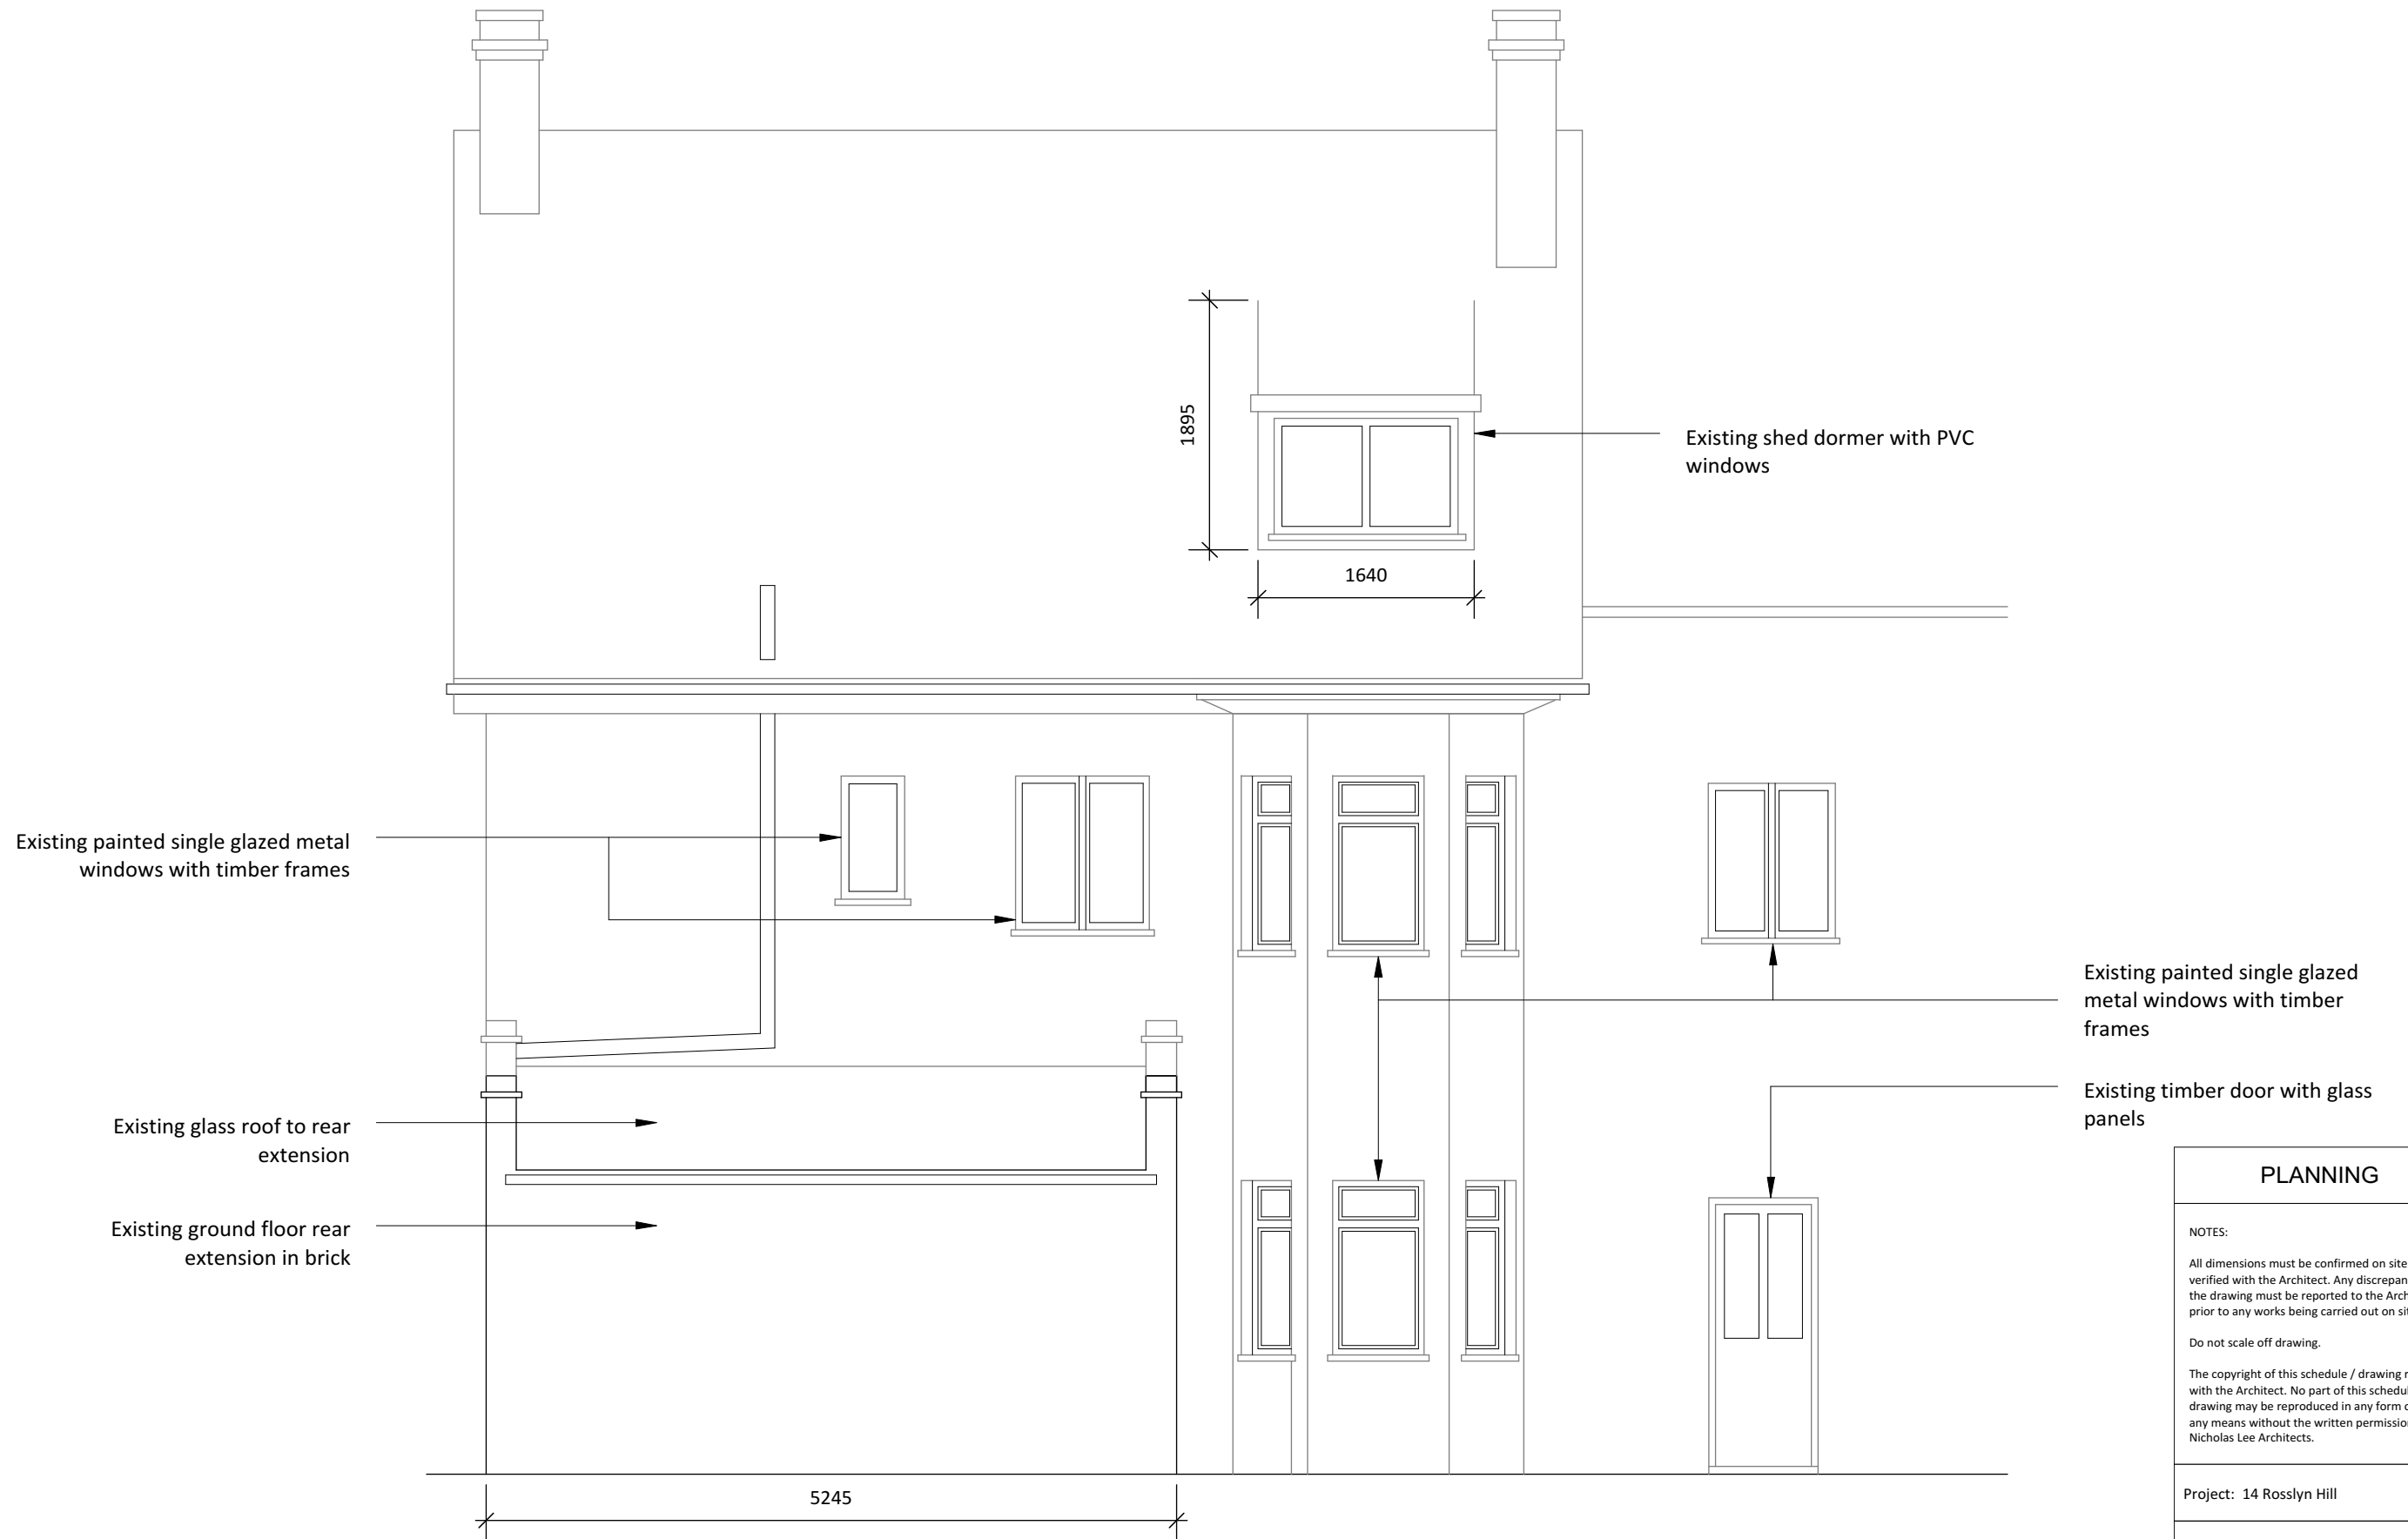

PLANNING	
NOTES:	
All dimensions must be confirmed on site and verified with the Architect. Any discrepancies on the drawing must be reported to the Architect prior to any works being carried out on site.	
Do not scale off drawing.	
The copyright of this schedule / drawing remains with the Architect. No part of this schedule / drawing may be reproduced in any form or by any means without the written permission of Nicholas Lee Architects.	
Project: 14 Rosslyn Hill	
Drawing Title: Existing Rear Elevation	
Drawing No: 1243/EE-002	
Date: 08/06/16	Scale: 1:50 @ A3
nicholas lee architects Ltd 34A Rosslyn Hill, London NW3 1NH Tel: 020 7435 9315 www.nleearchitects.com	


Scale Bar

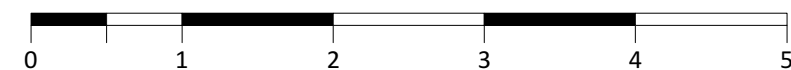



2560 340

Scale Bar

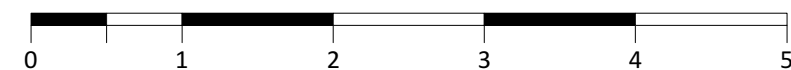

PLANNING

NOTES:

All dimensions must be confirmed on site and verified with the Architect. Any discrepancies on the drawing must be reported to the Architect prior to any works being carried out on site.

Do not scale off drawing.

The copyright of this schedule / drawing remains with the Architect. No part of this schedule / drawing may be reproduced in any form or by any means without the written permission of Nicholas Lee Architects.

Project: 14 Rosslyn Hill



Drawing Title: Existing Side Elevation

Drawing No: 1243/EE-003

Date: 08/06/16



Scale: 1:50 @ A3

nicholas lee architects Ltd
 34A Rosslyn Hill, London NW3 1NH
 Tel: 020 7435 9315 www.nleearchitects.com

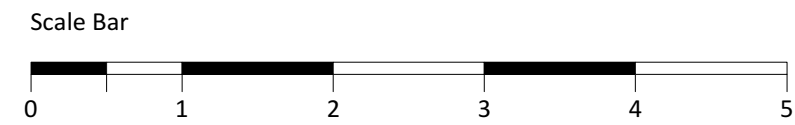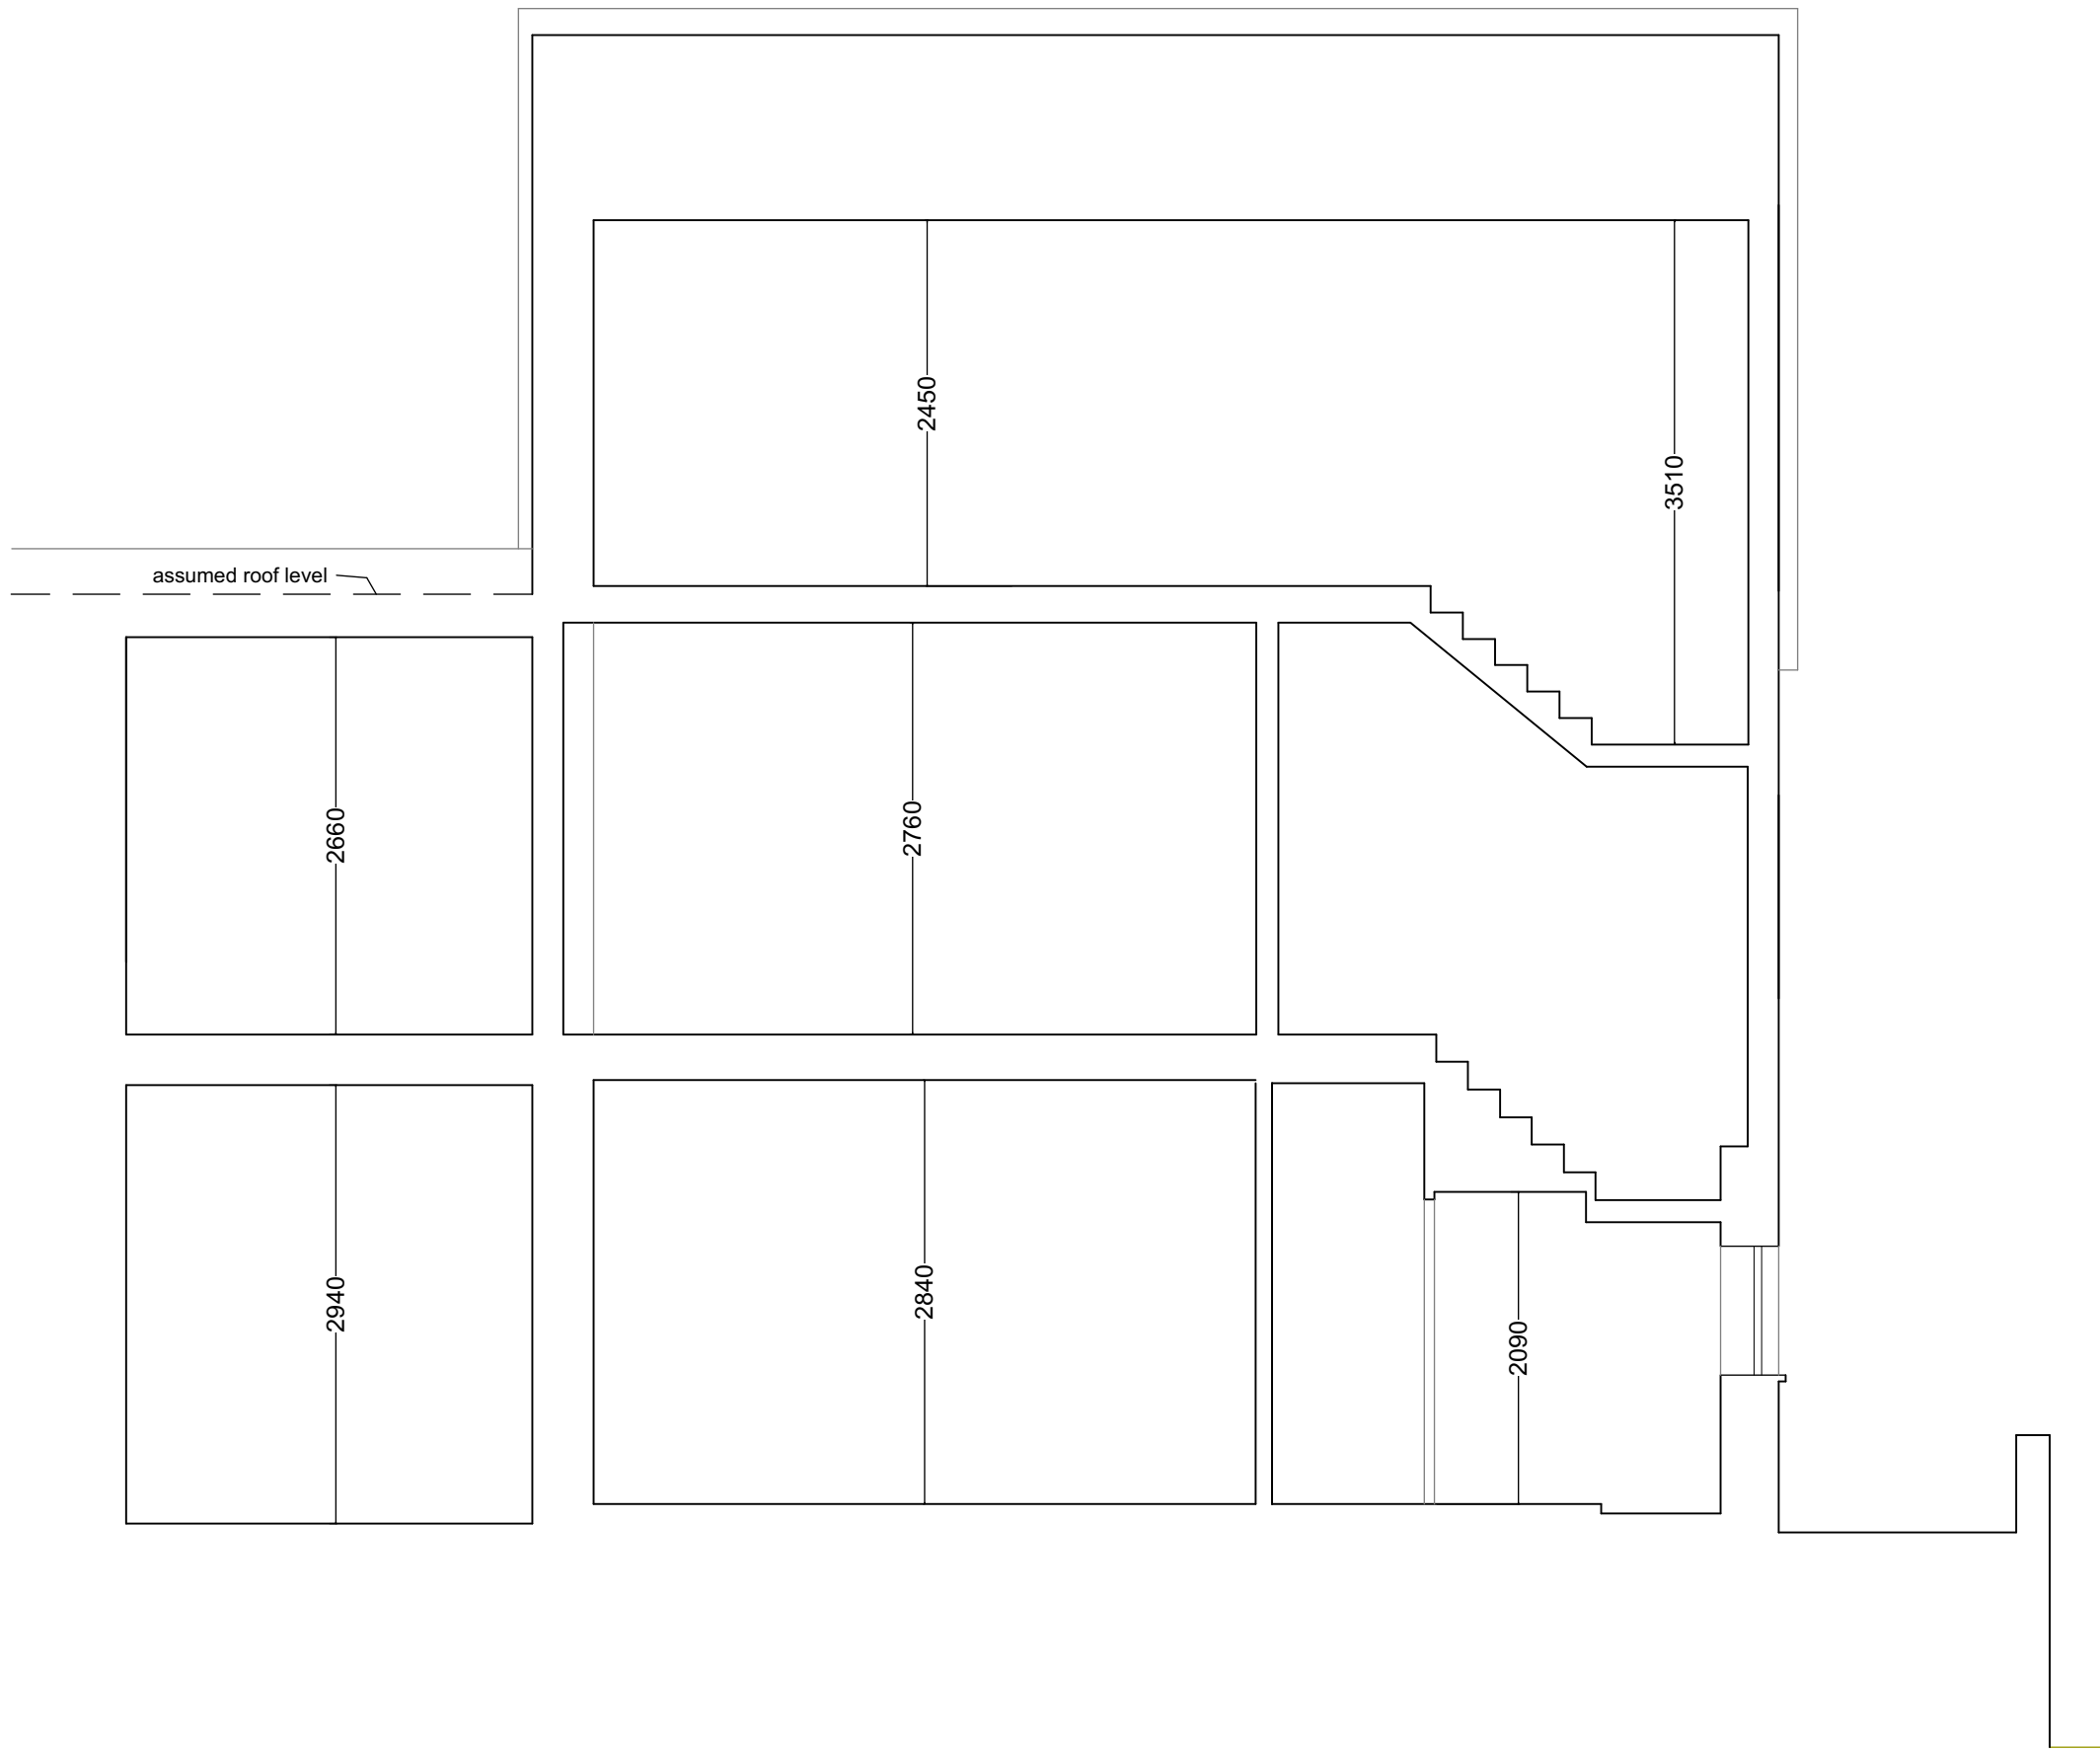



PLANNING	
NOTES:	
All dimensions must be confirmed on site and verified with the Architect. Any discrepancies on the drawing must be reported to the Architect prior to any works being carried out on site.	
Do not scale off drawing.	
The copyright of this schedule / drawing remains with the Architect. No part of this schedule / drawing may be reproduced in any form or by any means without the written permission of Nicholas Lee Architects.	
Project: 14 Rosslyn Hill	
Drawing Title: Existing Section	
Drawing No: 1243/ ES-001	
Date: 08/06/16	Scale: 1:50 @ A3
nicholas lee architects Ltd 34A Rosslyn Hill, London NW3 1NH Tel: 020 7435 9315 www.nleearchitects.com	

* NOTE: New Neighbour proposed extension development - (Not Part of Current Application)

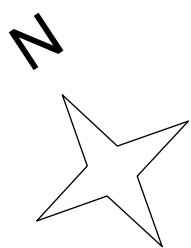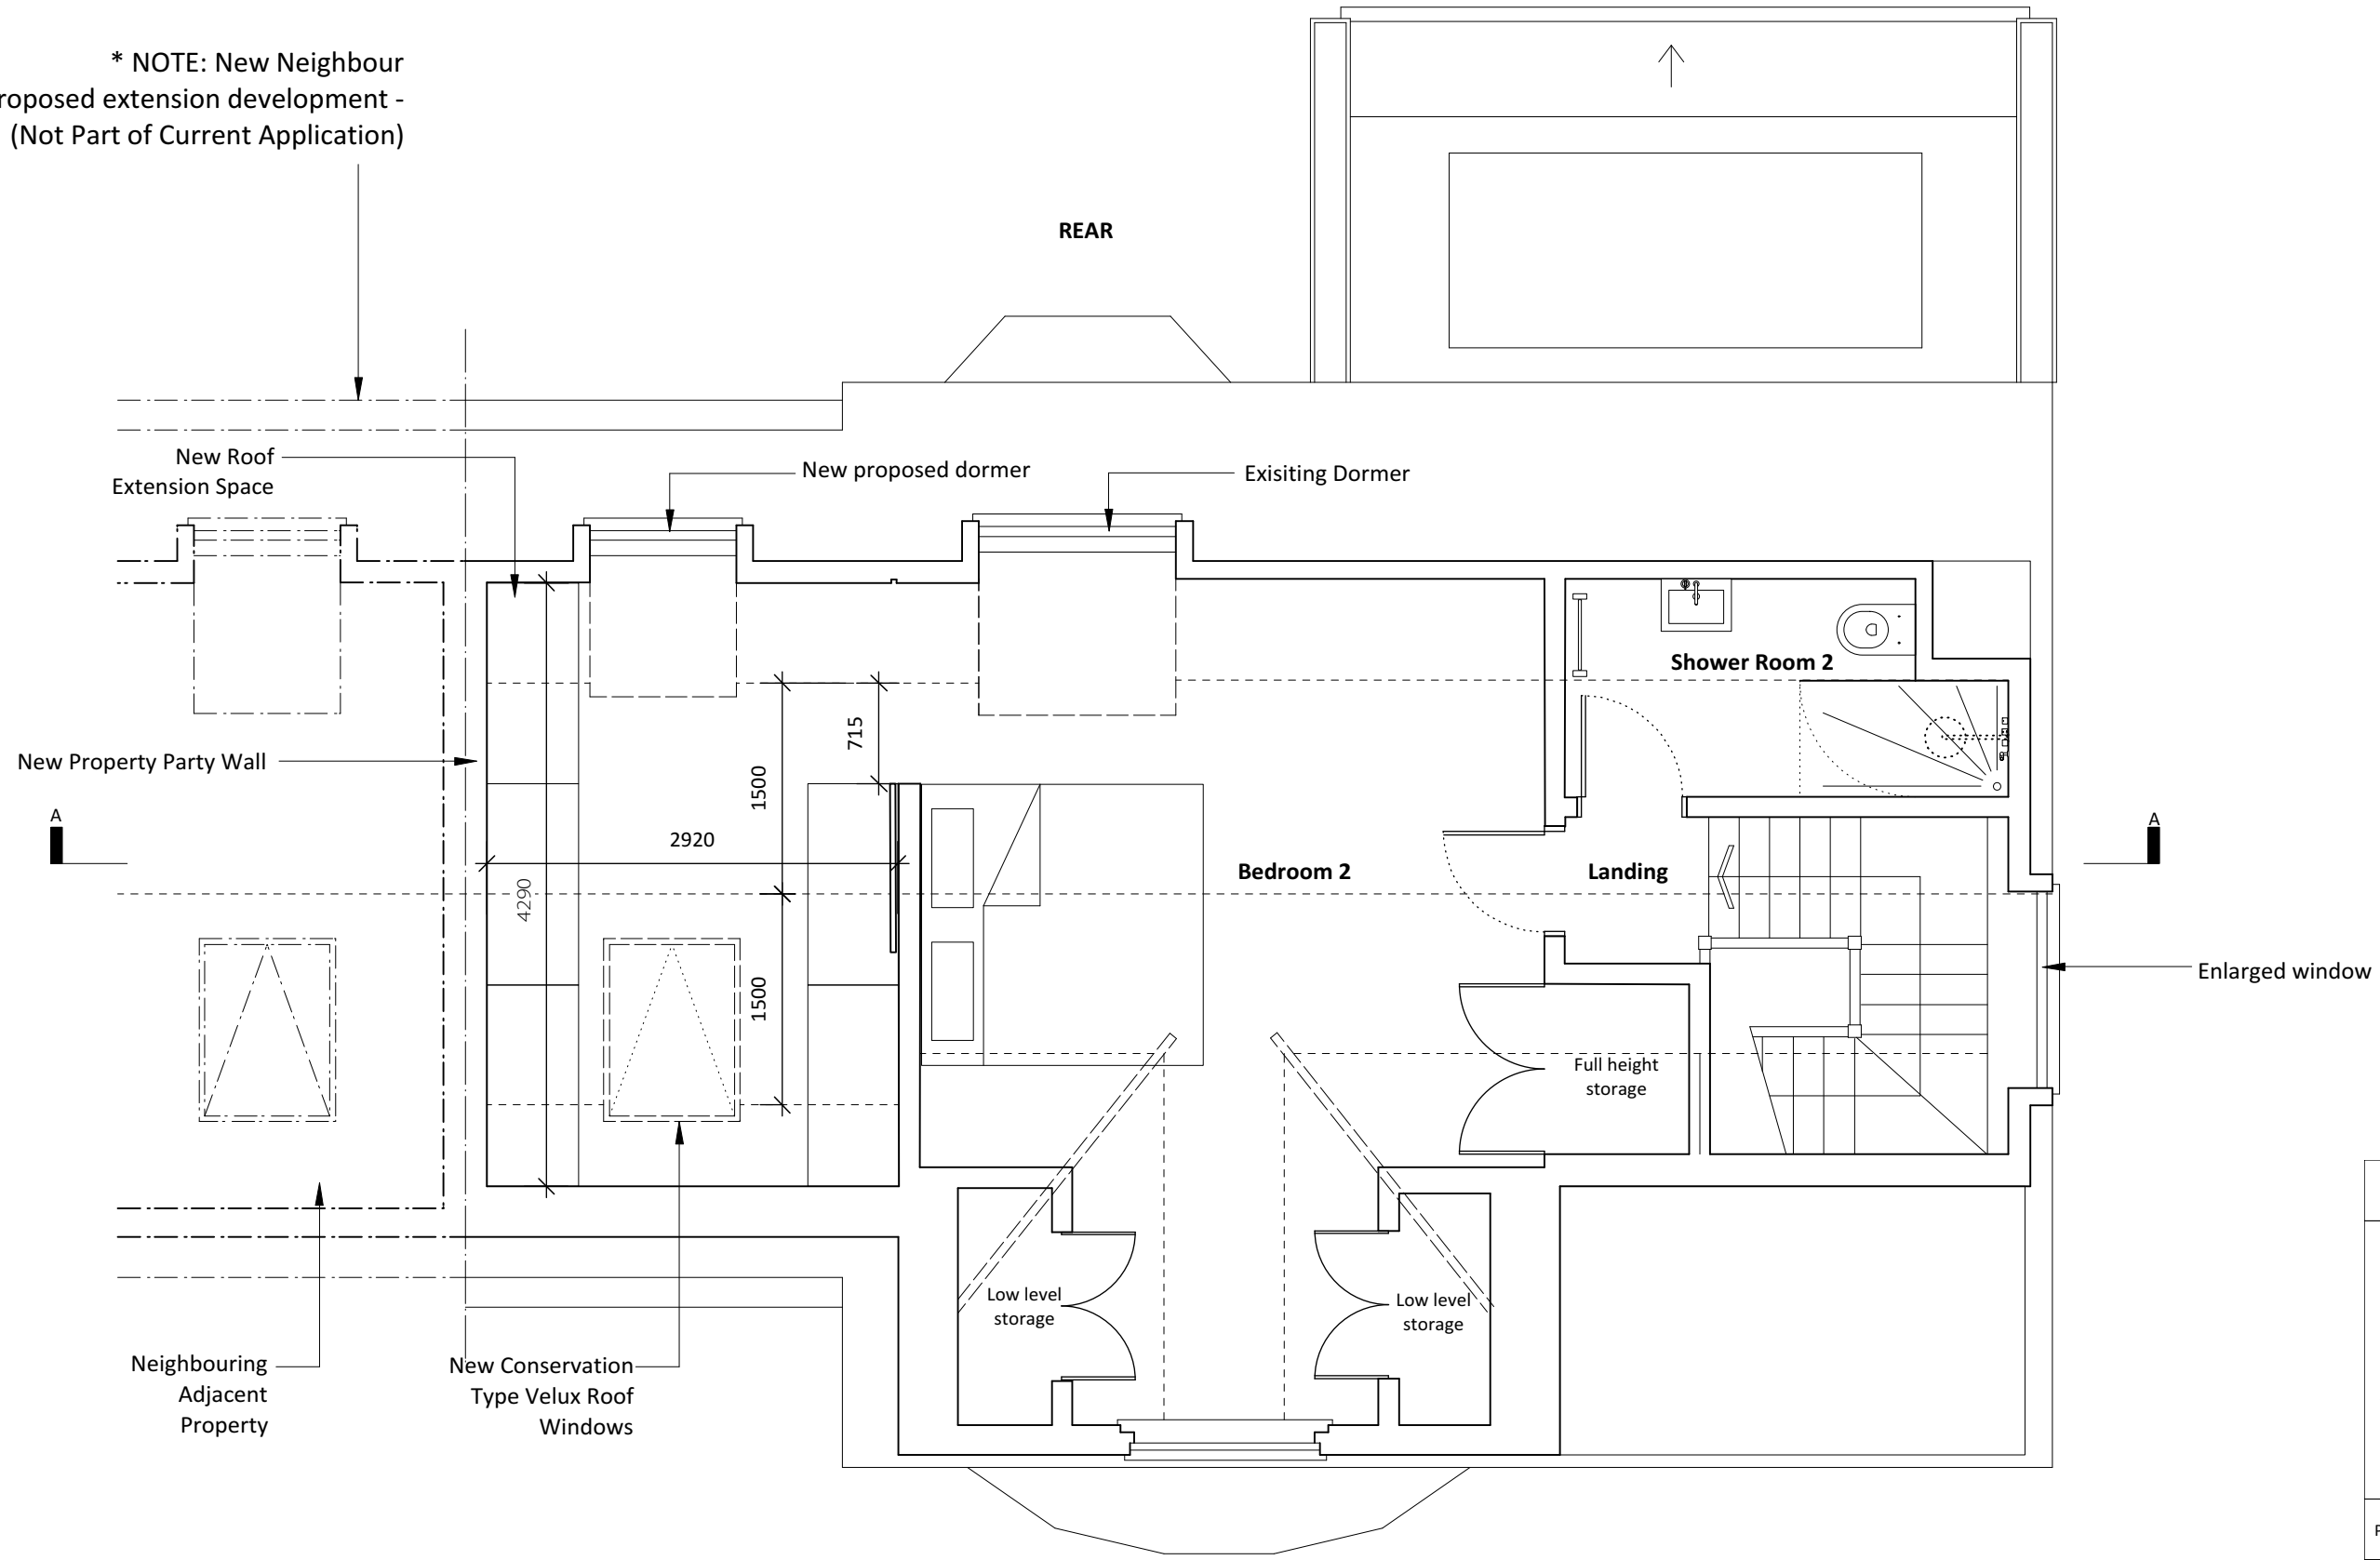

PLANNING	
NOTES:	
All dimensions must be confirmed on site and verified with the Architect. Any discrepancies on the drawing must be reported to the Architect prior to any works being carried out on site.	
Do not scale off drawing.	
The copyright of this schedule / drawing remains with the Architect. No part of this schedule / drawing may be reproduced in any form or by any means without the written permission of Nicholas Lee Architects.	
Project: 14 Rosslyn Hill	
Drawing Title: Proposed Second Floor Plan	
Drawing No: 1243/ AP-001	
Date: 23/06/16	Scale: 1:50 @ A3
nicholas lee architects Ltd 34A Rosslyn Hill, London NW3 1NH Tel: 020 7435 9315 www.nleearchitects.com	

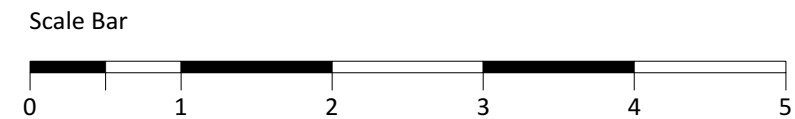

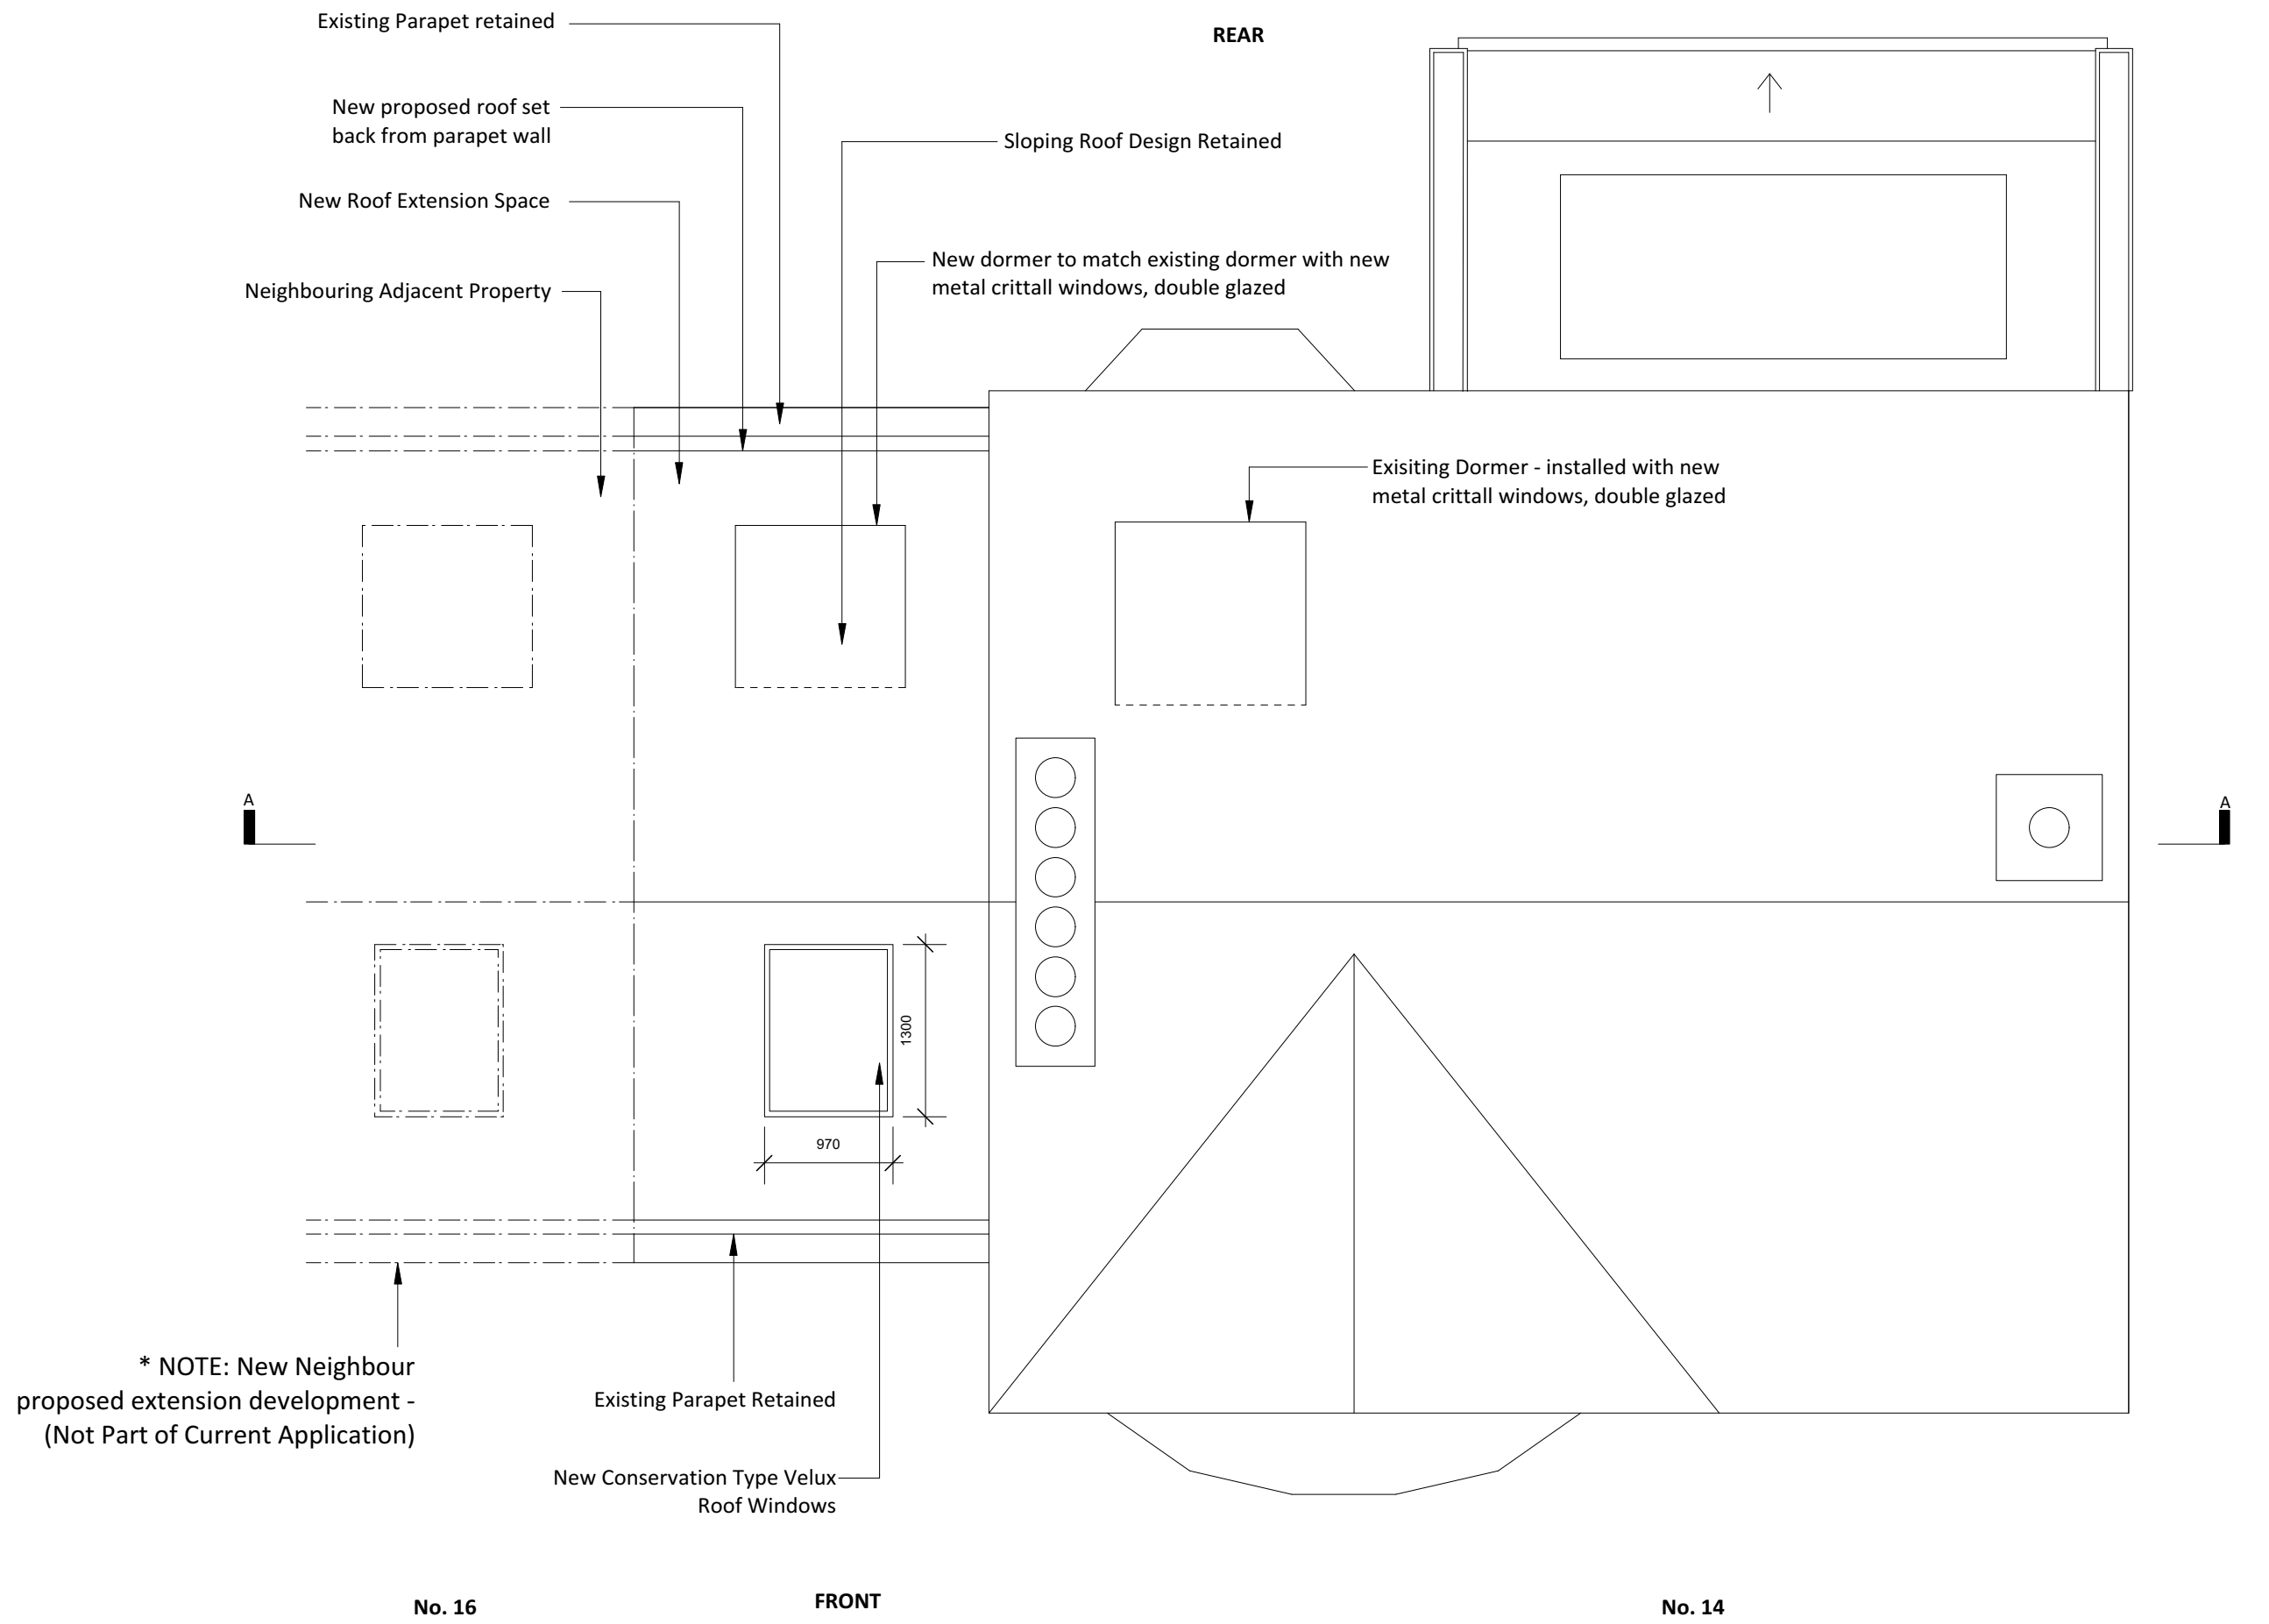

* NOTE: New Neighbour proposed extension development - (Not Part of Current Application)



No. 16

FRONT

REAR

No. 14

Scale Bar

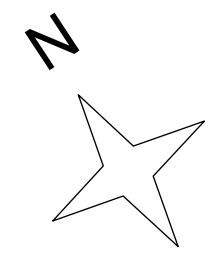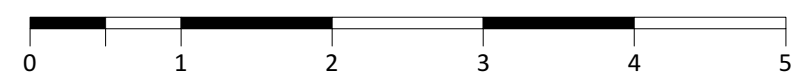


PLANNING	
NOTES:	
All dimensions must be confirmed on site and verified with the Architect. Any discrepancies on the drawing must be reported to the Architect prior to any works being carried out on site.	
Do not scale off drawing.	
The copyright of this schedule / drawing remains with the Architect. No part of this schedule / drawing may be reproduced in any form or by any means without the written permission of Nicholas Lee Architects.	
Project: 14 Rosslyn Hill	
Drawing Title: Proposed Roof Plan	
Drawing No: 1243/ AP-002	
Date: 23/06/16	Scale: 1:50 @ A3
nicholas lee architects Ltd 34A Rosslyn Hill, London NW3 1NH Tel: 020 7435 9315 www.nleearchitects.com	



* NOTE: New Neighbour proposed extension development - (Not Part of Current Application)

Scale Bar

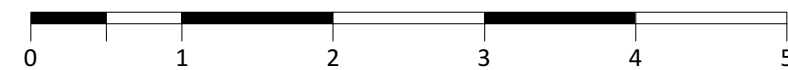

PLANNING

NOTES:

All dimensions must be confirmed on site and verified with the Architect. Any discrepancies on the drawing must be reported to the Architect prior to any works being carried out on site.

Do not scale off drawing.

The copyright of this schedule / drawing remains with the Architect. No part of this schedule / drawing may be reproduced in any form or by any means without the written permission of Nicholas Lee Architects.

Project: 14 Rosslyn Hill


Drawing Title: Proposed Front Elevation

Drawing No: 1243/AE-001

Date: 23/06/16

Scale: 1:50 @ A3


nicholas lee architects Ltd
 34A Rosslyn Hill, London NW3 1NH
 Tel: 020 7435 9315 www.nleearchitects.com

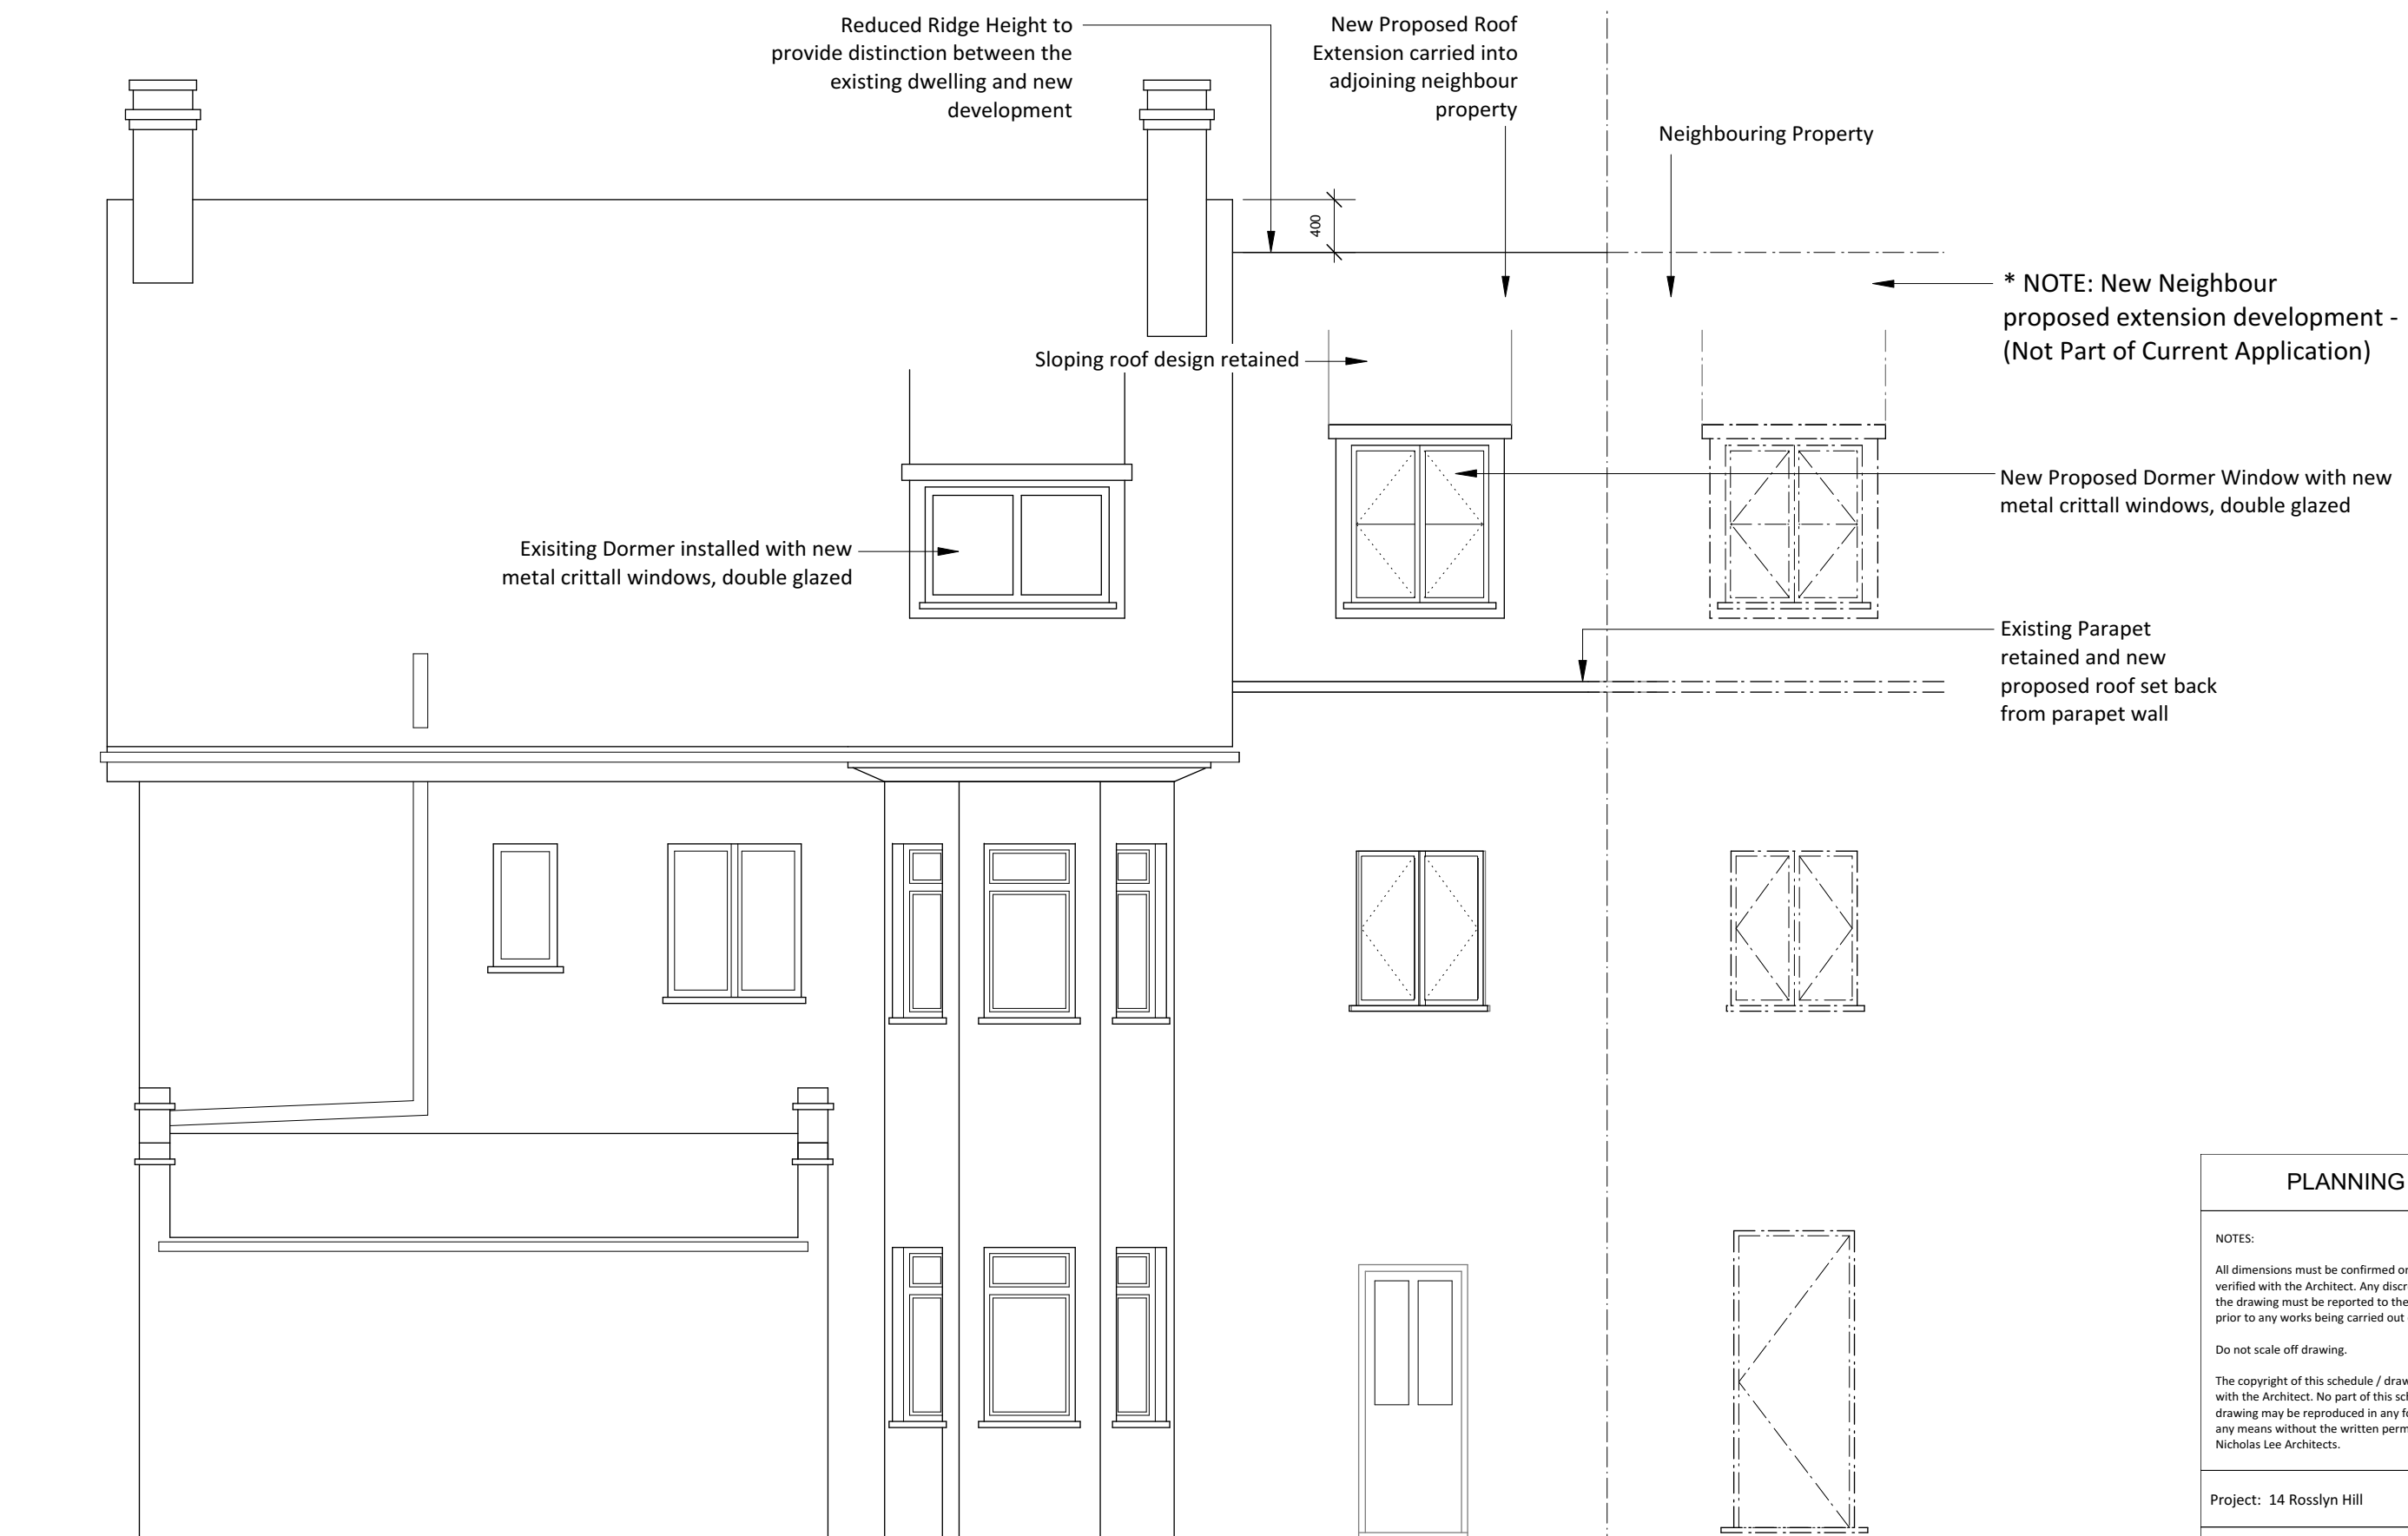

No. 14

No. 16

Scale Bar

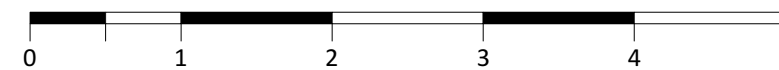

PLANNING

NOTES:

All dimensions must be confirmed on site and verified with the Architect. Any discrepancies on the drawing must be reported to the Architect prior to any works being carried out on site.

Do not scale off drawing.

The copyright of this schedule / drawing remains with the Architect. No part of this schedule / drawing may be reproduced in any form or by any means without the written permission of Nicholas Lee Architects.


Project: 14 Roslyn Hill

Drawing Title: Proposed Rear Elevation

Drawing No: 1243/AE-002

Date: 23/06/16 Scale: 1:50 @ A3

nicholas lee architects Ltd
 34A Roslyn Hill, London NW3 1NH
 Tel: 020 7435 9315 www.nleearchitects.com

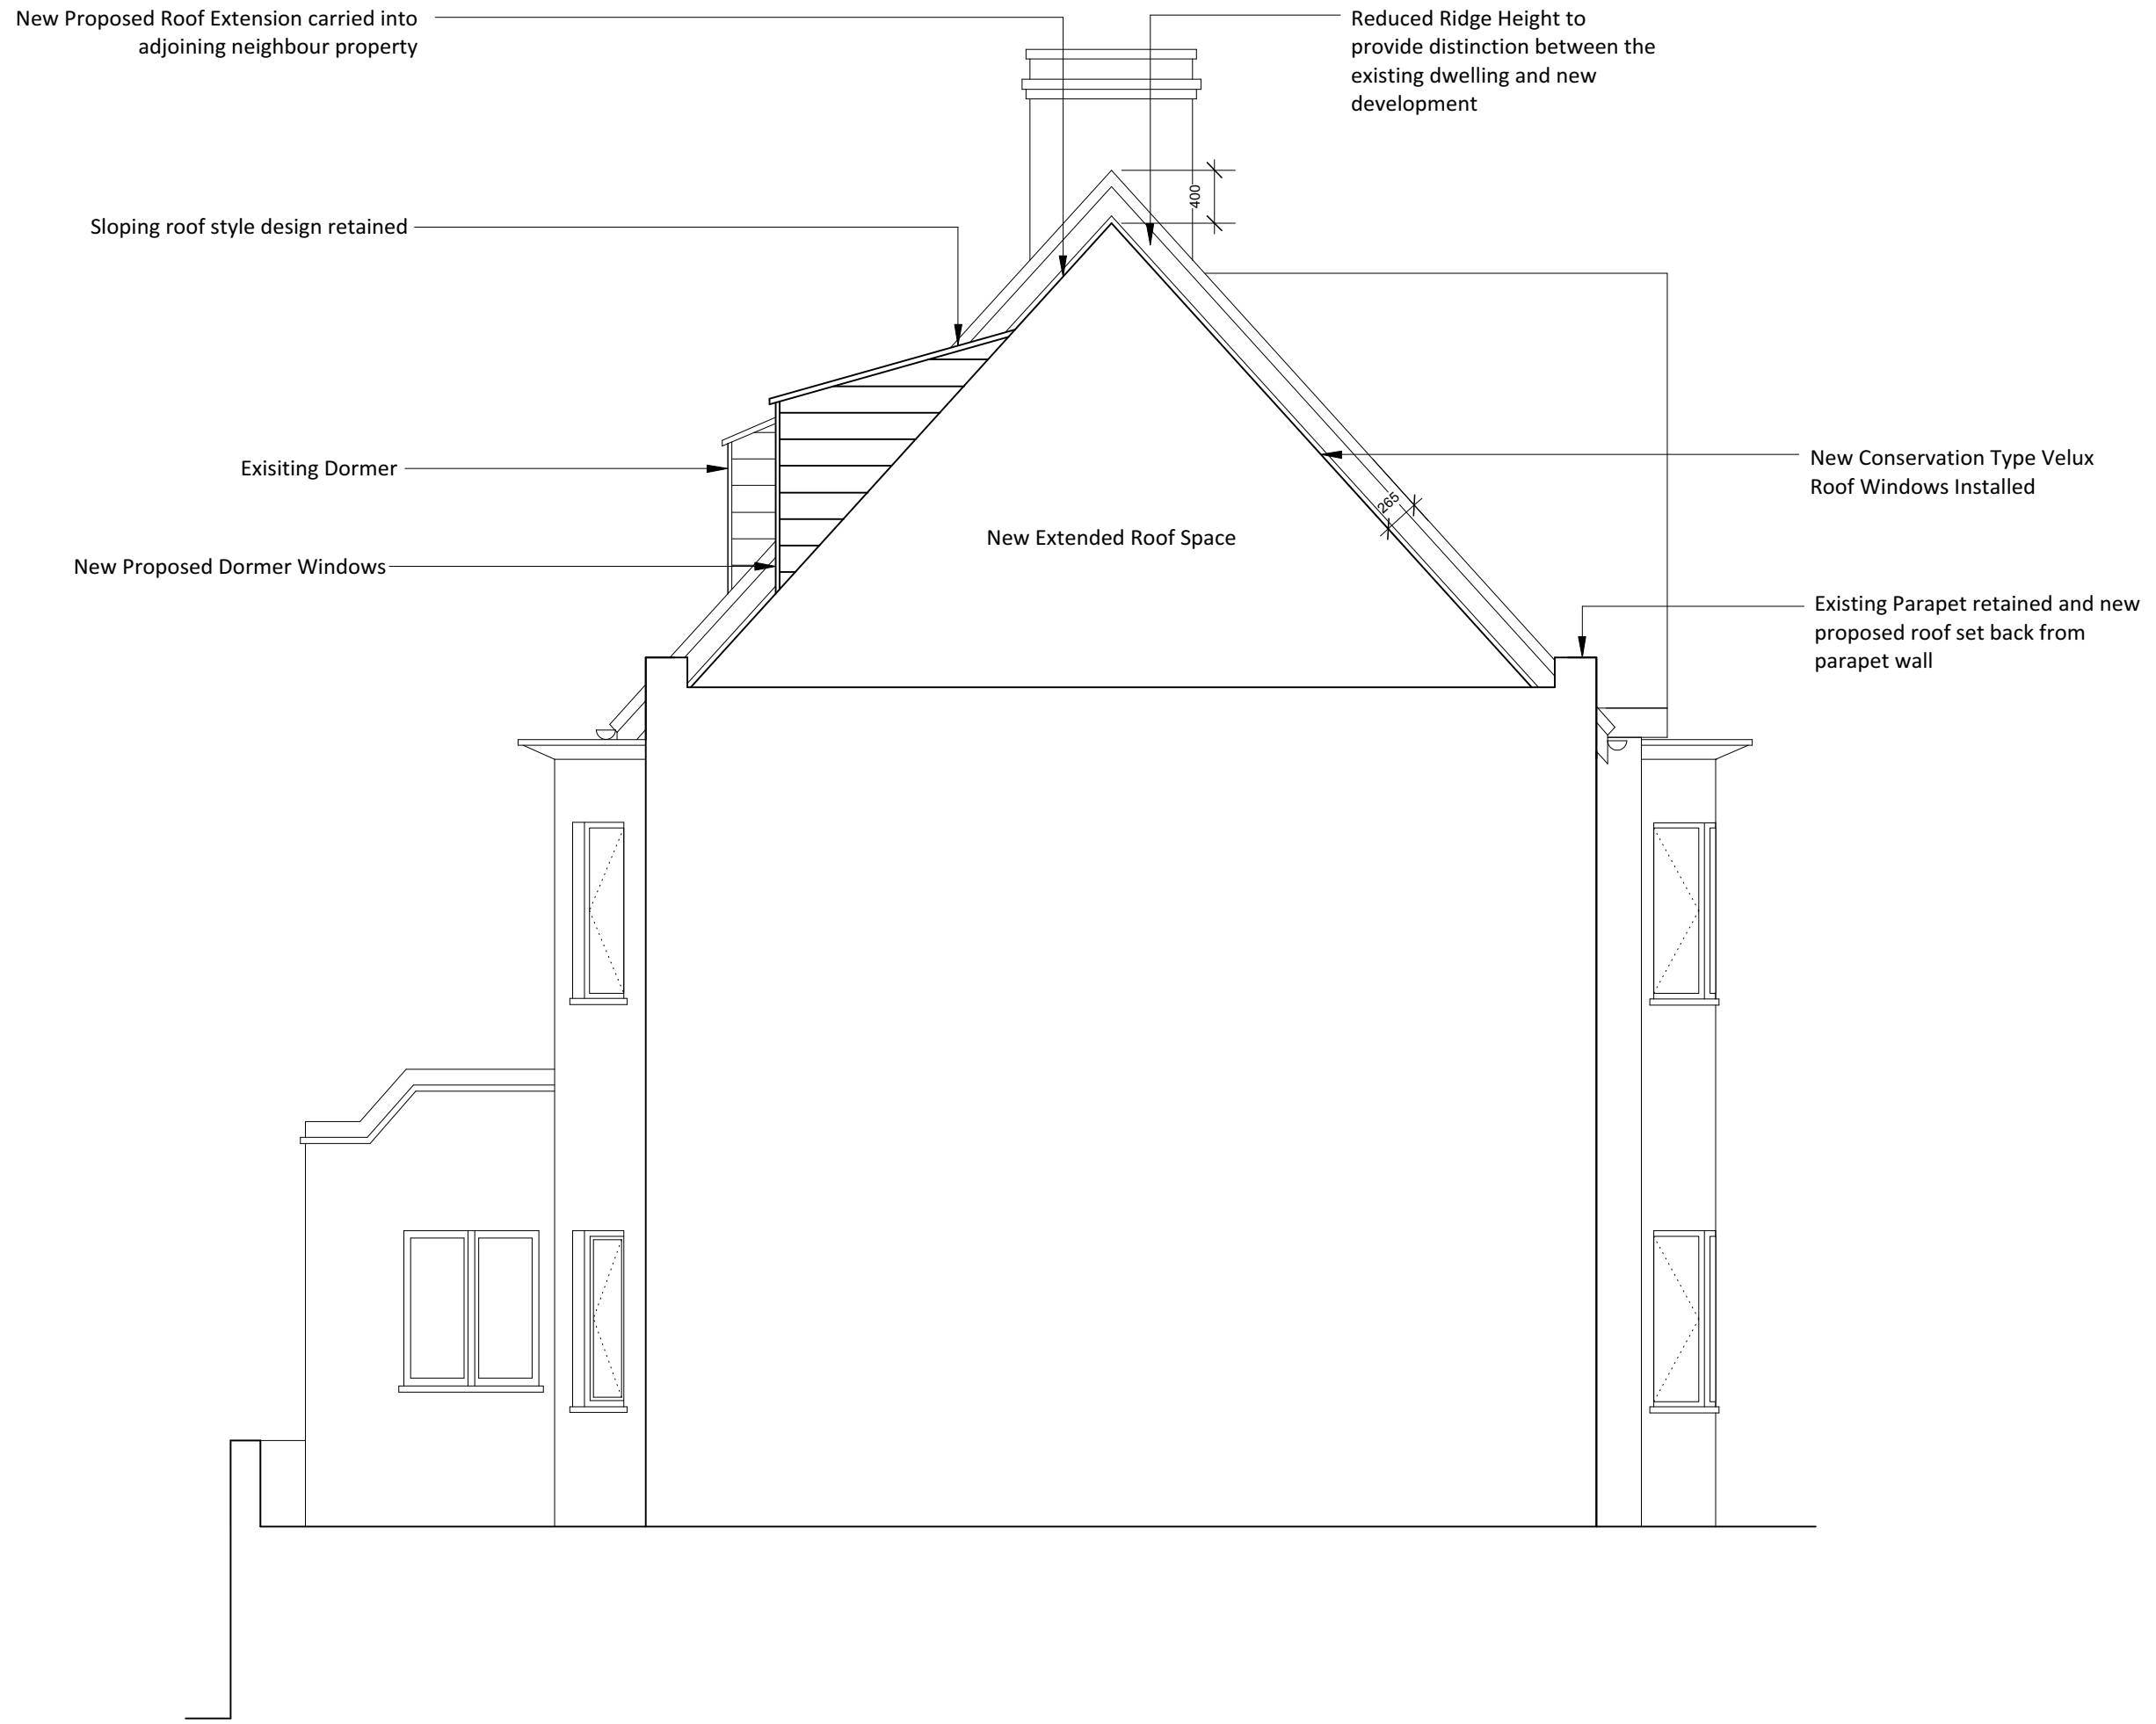

PLANNING

NOTES:

All dimensions must be confirmed on site and verified with the Architect. Any discrepancies on the drawing must be reported to the Architect prior to any works being carried out on site.

Do not scale off drawing.

The copyright of this schedule / drawing remains with the Architect. No part of this schedule / drawing may be reproduced in any form or by any means without the written permission of Nicholas Lee Architects.

Project: 14 Rosslyn Hill


Drawing Title: Proposed Side Elevation


Drawing No: 1243/AE-003

Date: 23/06/16

Scale: 1:50 @ A3

Scale Bar

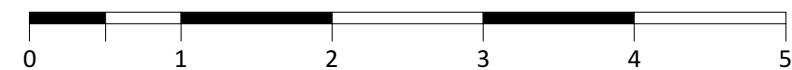

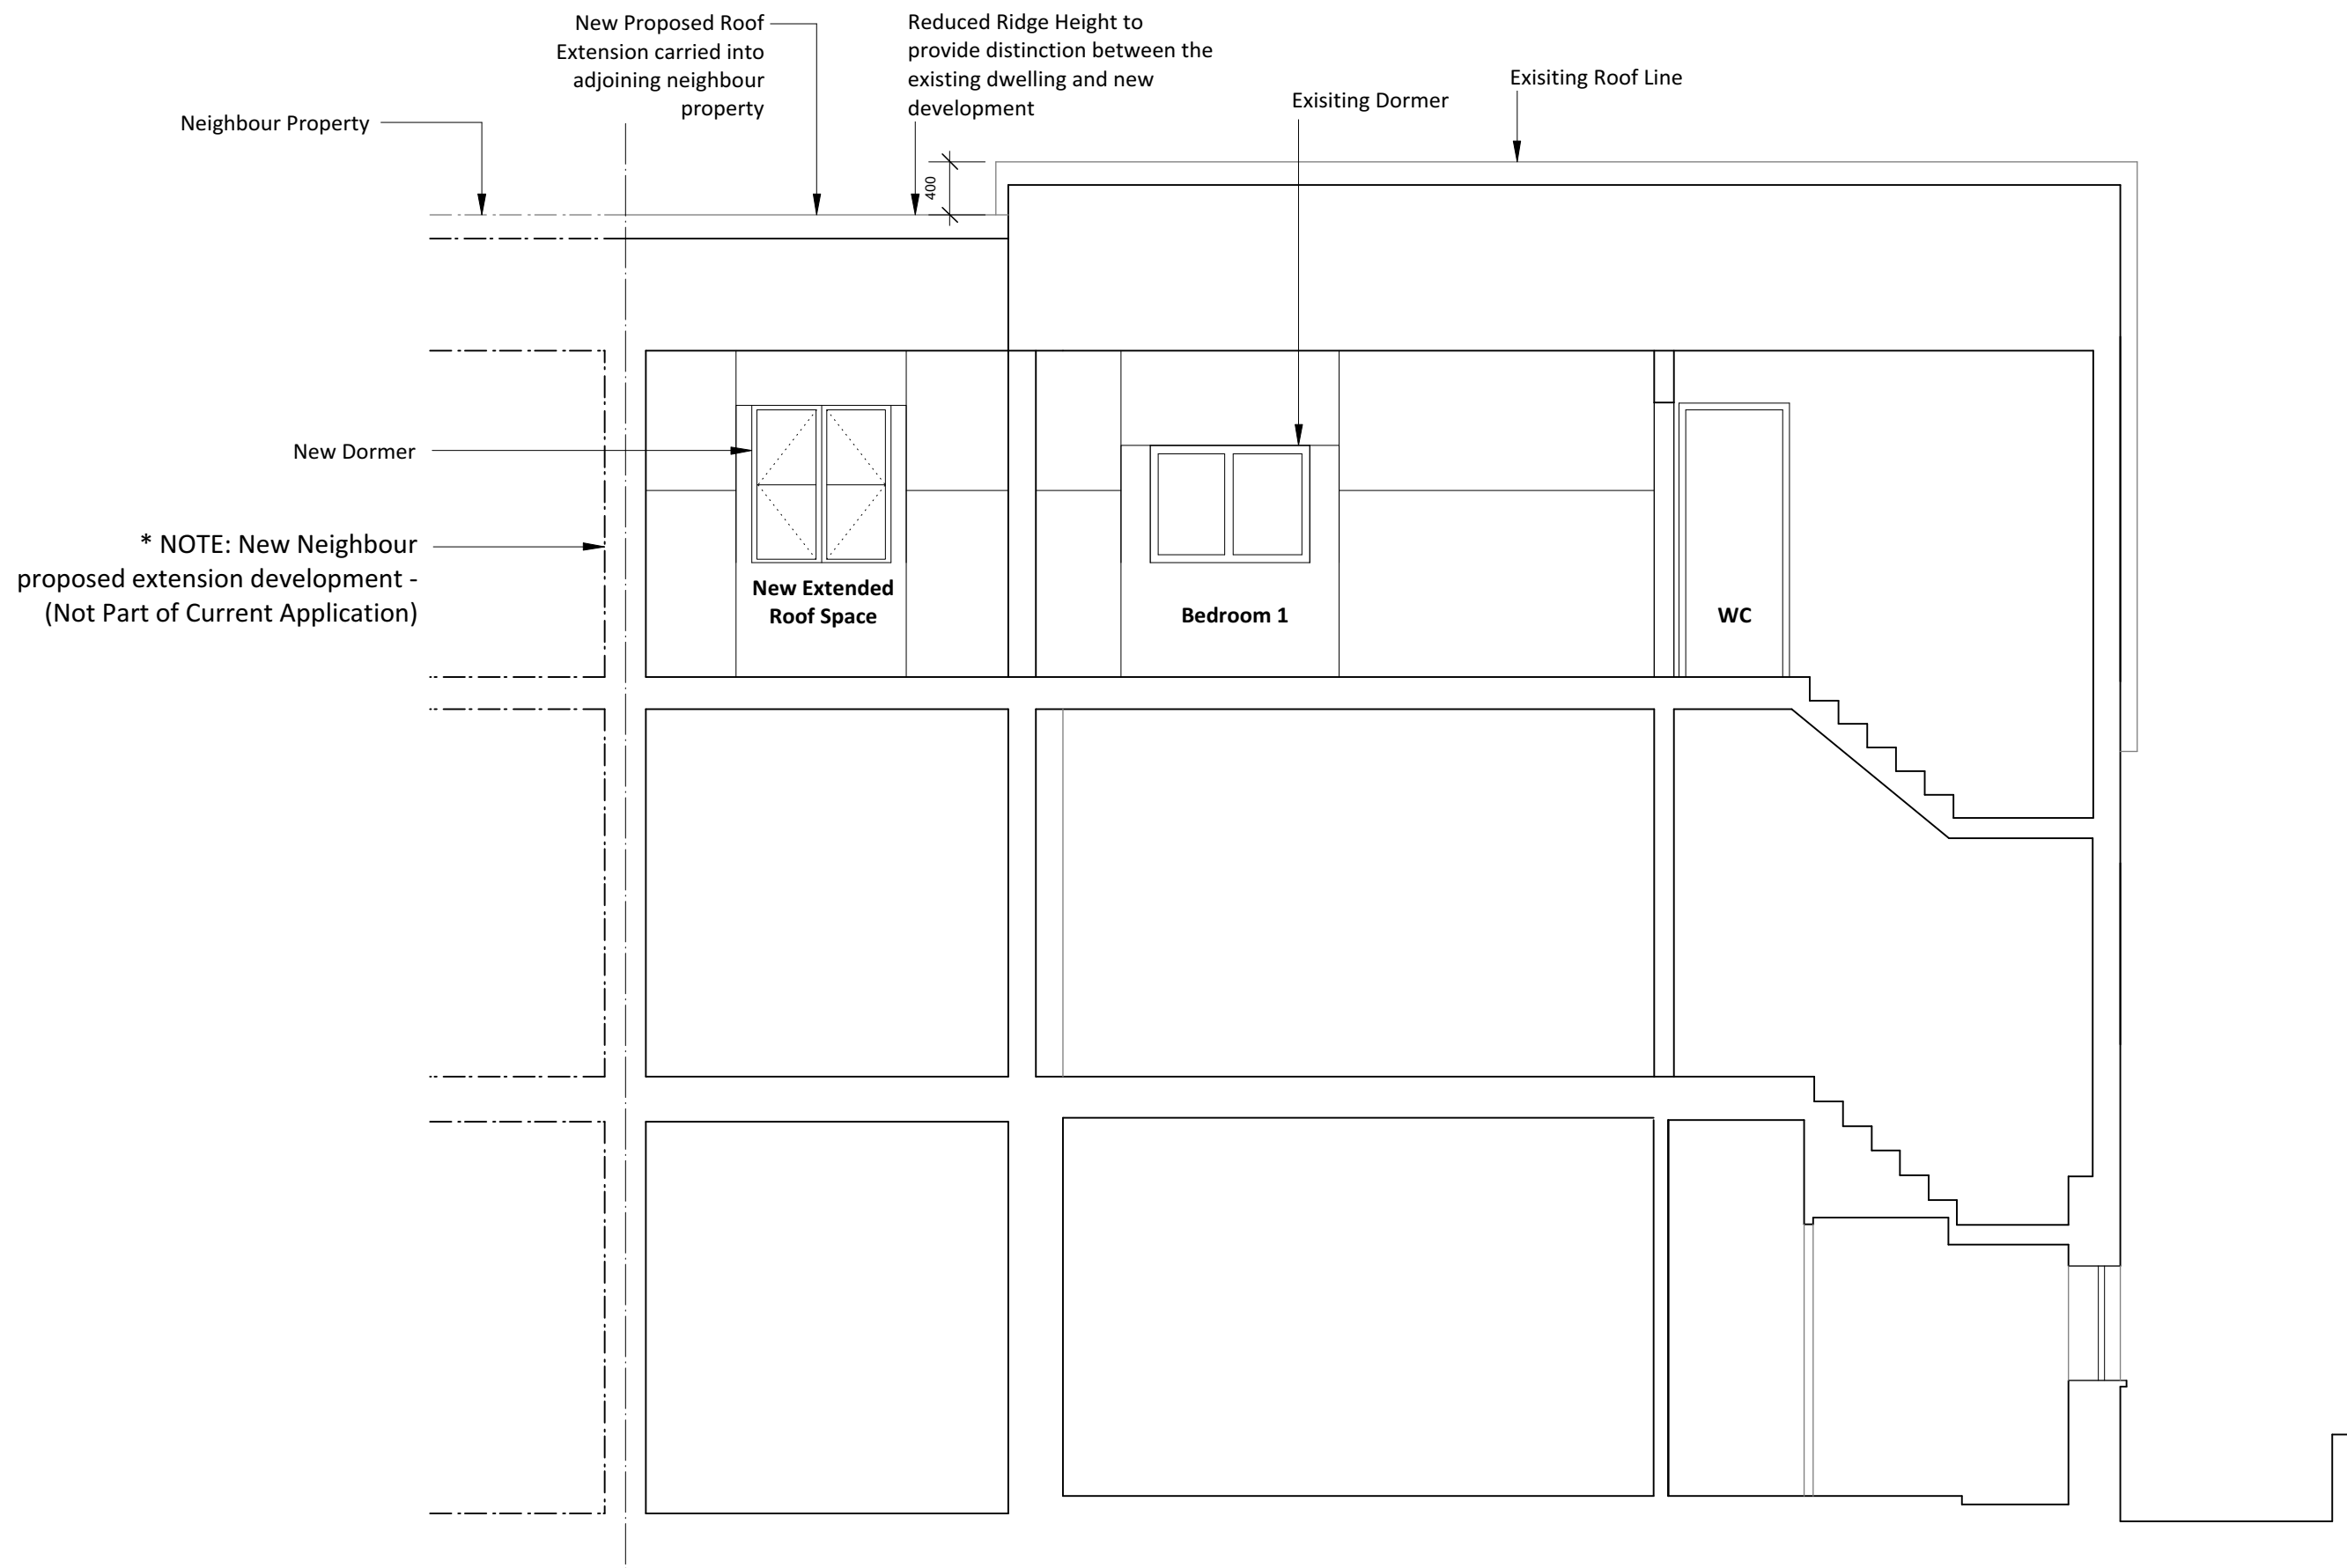

PLANNING

NOTES:

All dimensions must be confirmed on site and verified with the Architect. Any discrepancies on the drawing must be reported to the Architect prior to any works being carried out on site.

Do not scale off drawing.

The copyright of this schedule / drawing remains with the Architect. No part of this schedule / drawing may be reproduced in any form or by any means without the written permission of Nicholas Lee Architects.

Project: 14 Rosslyn Hill

Drawing Title: Proposed Section AA

Drawing No: 1243/ AS-001

Date: 23/06/16 Scale: 1:50 @ A3

nicholas lee architects Ltd
 34A Rosslyn Hill, London NW3 3NH
 Tel: 020 7435 9315 www.nleearchitects.com

