



27 KING'S MEWS

9.100 as approved

(0.000)

1
2

3

4


5

6


KEY:

- 1. roofline as approved
- 2. painted render finish as approved
- 3. frosted opening pane to window
- 4. louvres to control view as approved
- 5. facade gently angled to scoop daylight into bedroom 1
- 6. ground floor of 41 Gray's Inn Road

proposed rear elevation
shown with approved adjacent schemes at 26, and 28 King's Mews
and existing buildings at 25 and 29/ 30 King's Mews

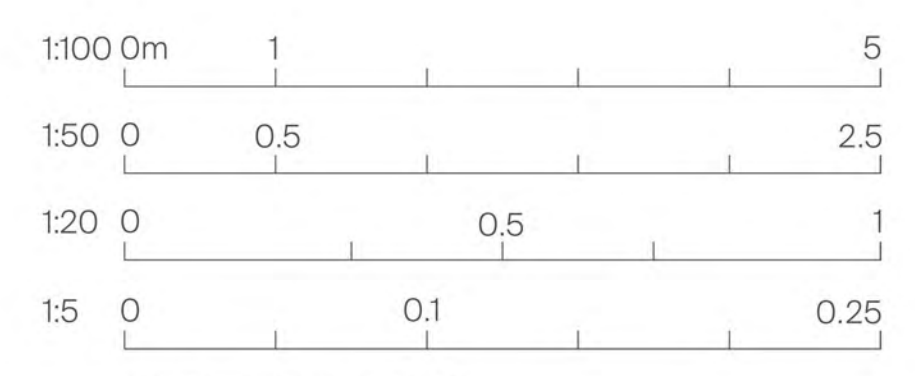

SCALE PRINTED @ A3

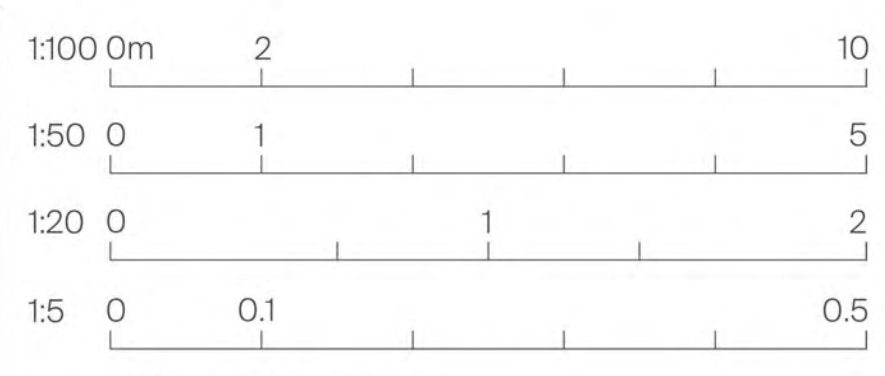

SCALE PRINTED @ A1

PLANNING

Title: PROPOSED REAR ELEVATION
 Drawing Number: 115_A1401
 Rev: 00
 Issued: 31.01.13
 Scale: 1:50 @ A1
 Project: 27 King's Mews London WC1N