
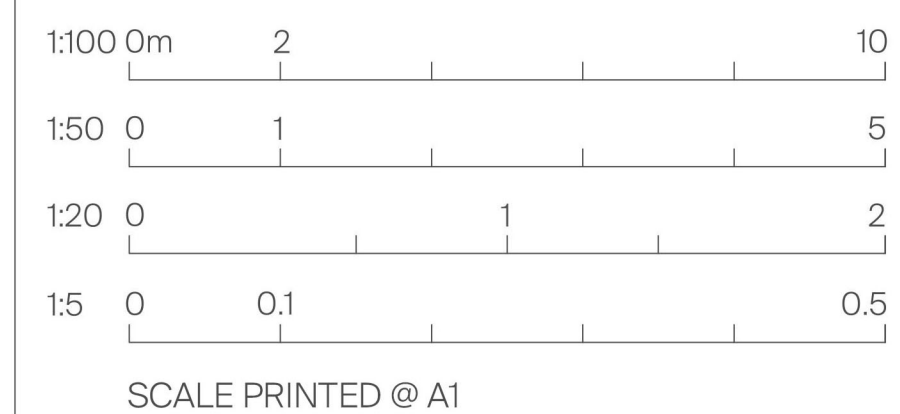


KEY:

1. roofline to match approved adjacent property 28 Kings Mews
2. zinc cladding to 3rd storey facade
3. parapet as approved
4. metal louvres to obscure view from windows
5. painted rendered finish
6. 41 Gray's Inn Road

proposed rear elevation  
shown with consented adjacent buildings  
at 25, 26, 28 and 29/30 King's Mews

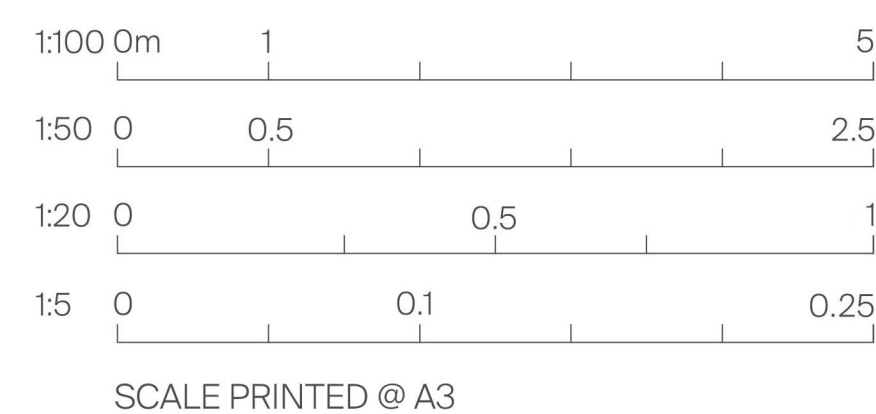

PLANNING

Title: PROPOSED REAR ELEVATION (showing approved adjacent buildings)  
Drawing Number: I16\_P5\_AI401A  
Rev: 00  
Issued: 30.06.16  
Scale: 1:50 @ A1  
Project: 27 King's Mews London WC1N