



Notes

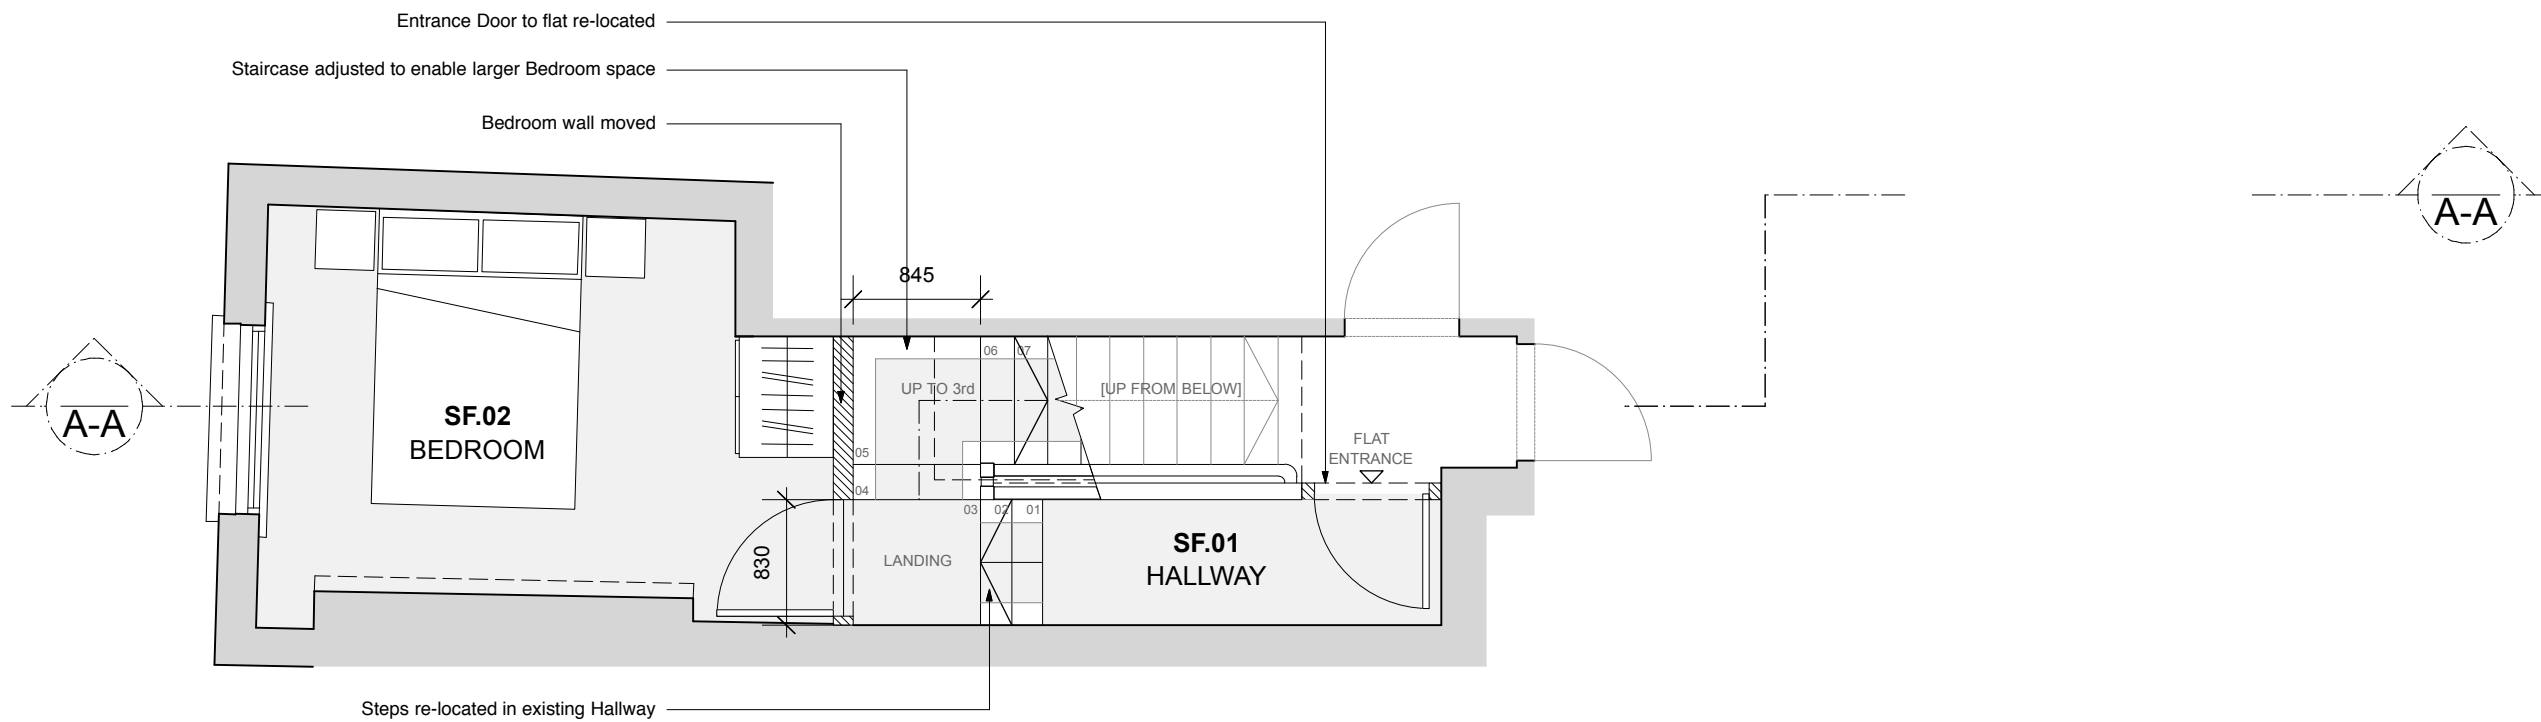


1 Proposed Partial 2nd Floor Plan
Scale: 1:50

Internal re-arrangement of partition walls to create proposed layout

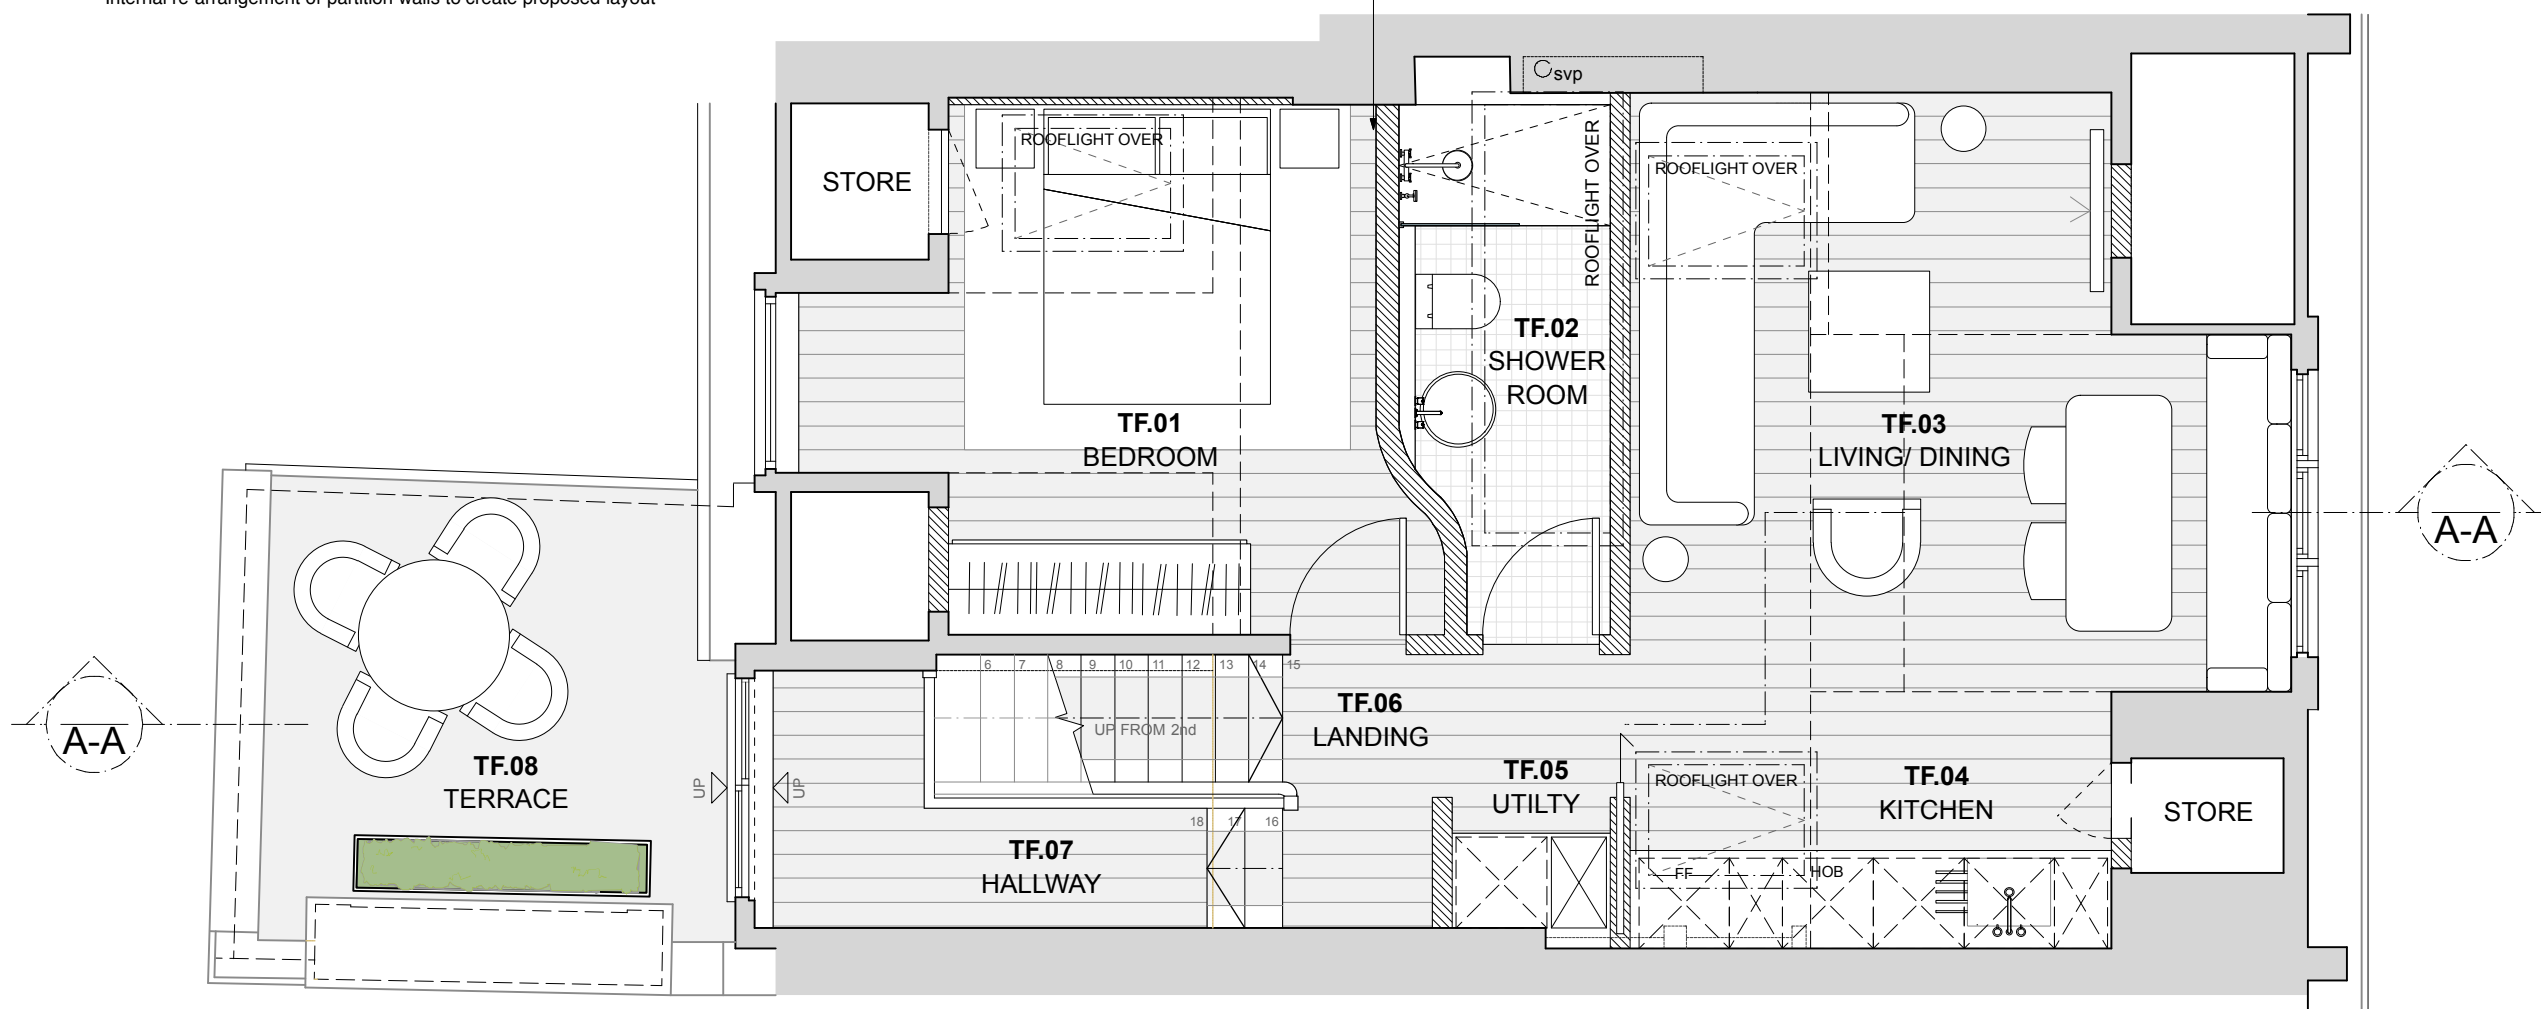

01 Proposed 3rd Floor Plan
Scale: 1:50

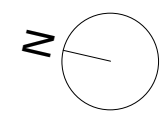

Project 051_146 Fellows Road	
Client Berea Limited	
Drawing Title Proposed Plan_2nd & 3rd Floors	
Scale 1:50 @ A3	Date Created 23.03.16
Drawing Number P_001_2nd & 3rd Floors	



T R Studio
The Interchange
Stables Market
London
NW1 8AB
+44 7868 736169
office@trstudio.co.uk
www.trstudio.co.uk