

GROUND FLOOR PLAN AS PROPOSED

ROOF PLAN AS PROPOSED


SECTION B-B AS PROPOSED

REAR ELEVATIONS AS PROPOSED

SIDE ELEVATION OF EXTENSION

SECTION A-A AS PROPOSED

BLOCK PLAN 1:200

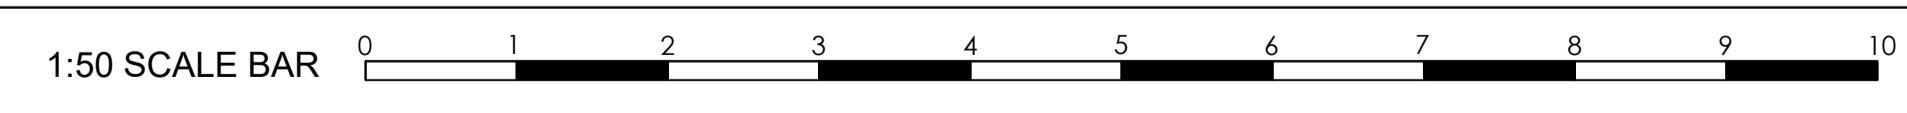

CORRESPONDENT ADDRESS:
 GDNB Limited, Cardinal Point, Park Road
 Rickmansworth, Hertfordshire WD3 1RE
 Tel: 01923 432 711 Mobi: 07985 896 786
 email: info@gmail.co.uk web: www.gdnb.co.uk
 Registered in England & Wales No. 05464289

REV	DRWN	DATE	DESCRIPTION

DISCLAIMER
 © THIS DRAWING IS THE PROPERTY OF GDNB LIMITED AND MUST NOT BE COPIED REPRODUCED OR OTHERWISE DISCLOSED TO A THIRD PARTY WITHOUT PRIOR CONSENT IN WRITING.
 THIS DRAWING IS TO BE READ IN CONJUNCTION WITH ALL RELEVANT DRAWINGS AND DETAILS.
 ALL DIMENSIONS MUST BE VERIFIED BY THE CONTRACTOR ON SITE BEFORE PROCEEDING WITH THE WORK.

PROJECT
PROPOSED HOUSE EXTENSION
 FLAT 1
 58 LOVERIDGE ROAD
 KILBURN
 NW6 2DT

TITLE
PROPERTY AS PROPOSED
 PURPOSE OF ISSUE
 Preliminary Tender
 Approval Construction

DATE
 January 2016
 DRAWN
 PP
 DRAWING No
 58LR / 101

ORIG PAPER SIZE
 A1
 REVISION
 E
 SCALE
 1:50 / 1:200