


1 PROPOSED GROUND FLOOR  
1:50

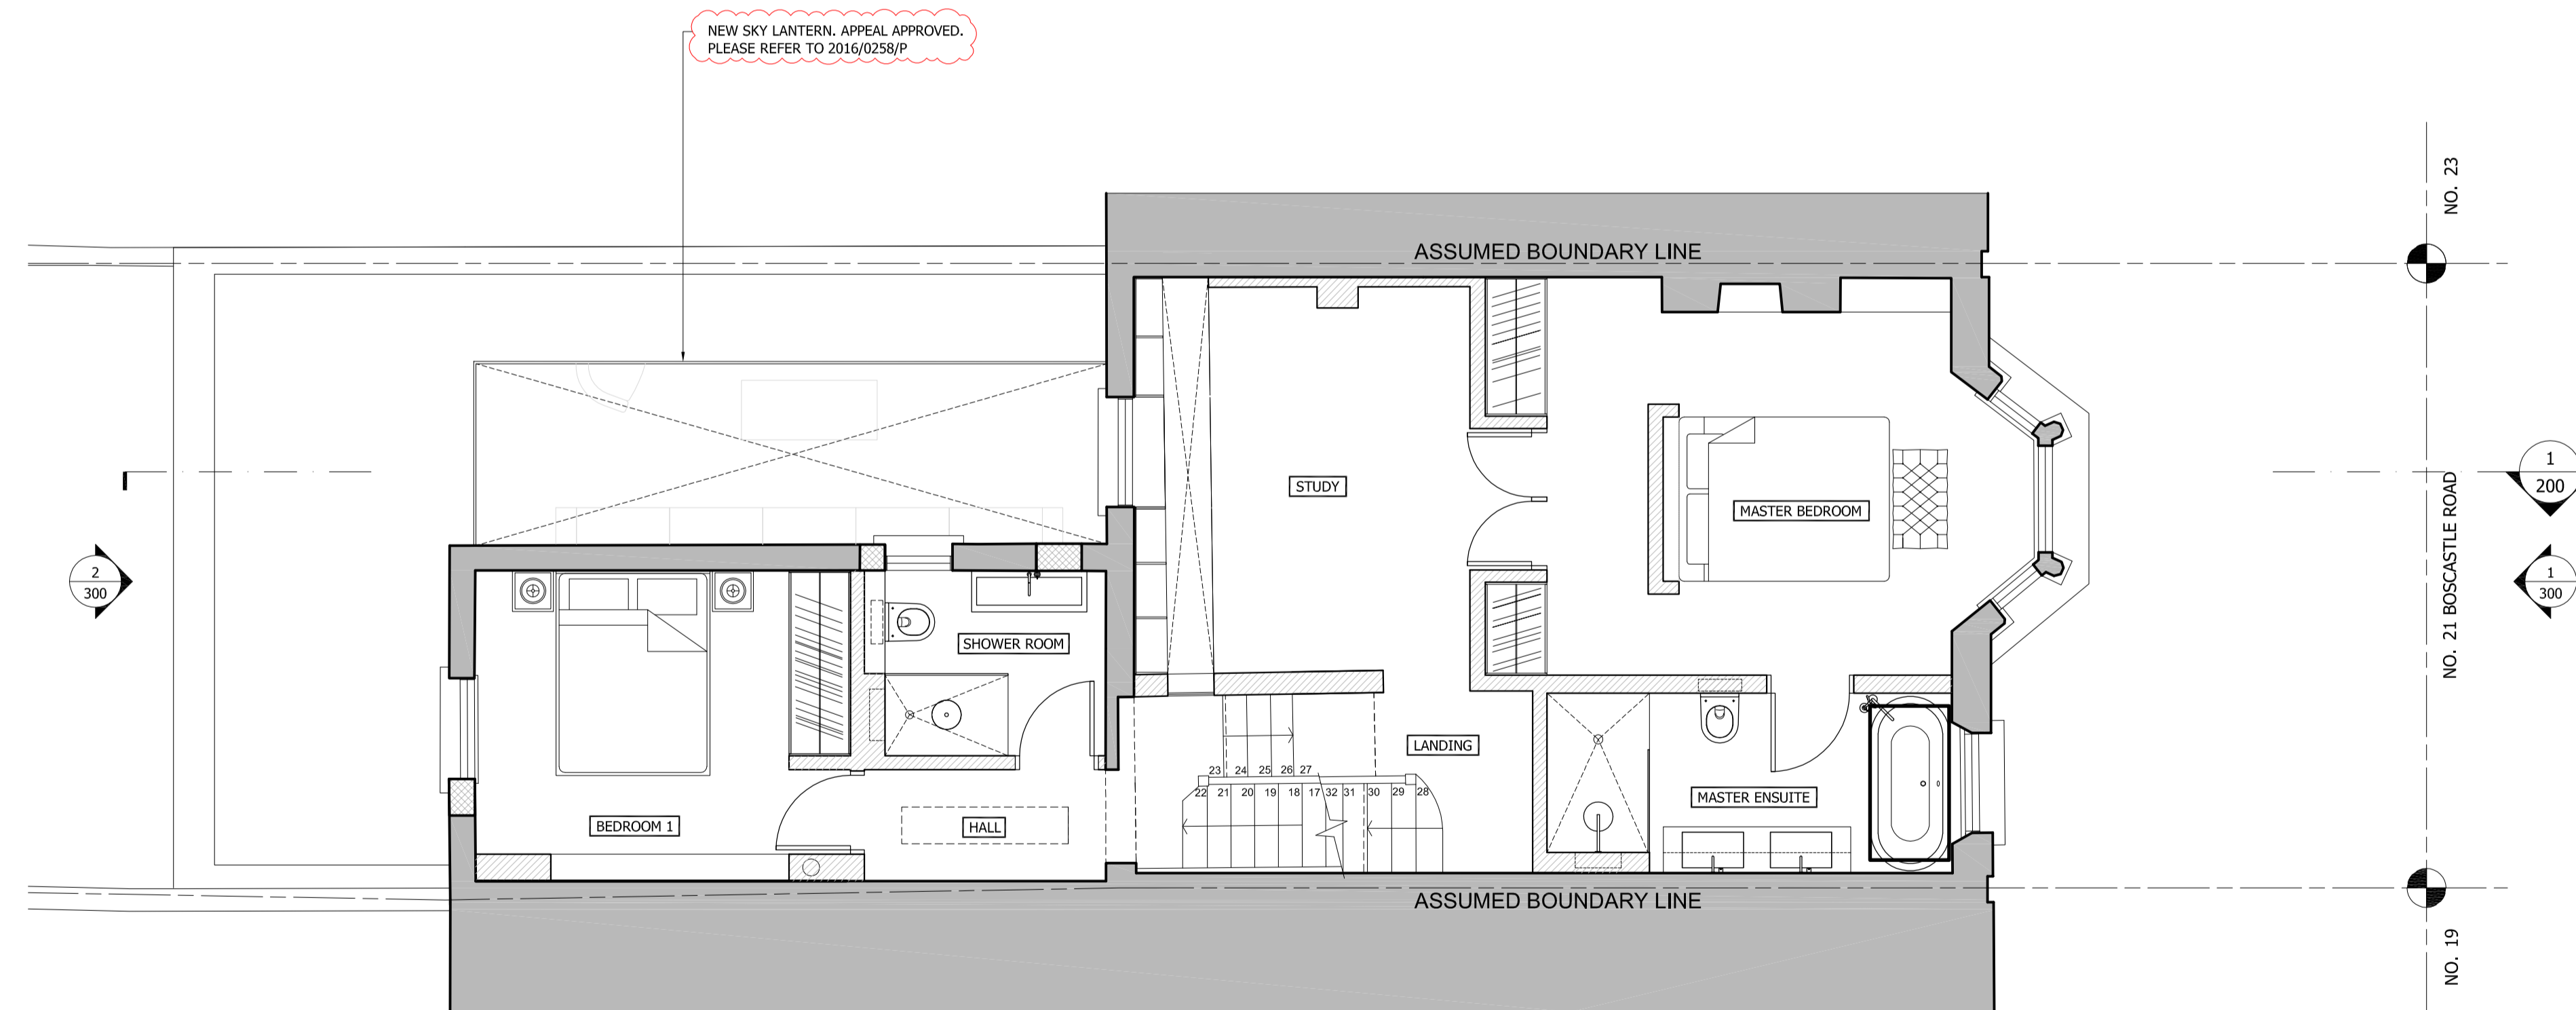

2 PROPOSED FIRST FLOOR  
1:50

GENERAL NOTES:  
DO NOT SCALE FROM THIS DRAWING  
ALL DIMENSIONS TO BE CHECKED ON SITE  
ANY OMISSIONS OR DISCREPANCIES TO BE REPORTED TO THE ARCHITECT IMMEDIATELY  
IF IN DOUBT ASK

LEGEND:  
EXISTING STRUCTURE  
PROPOSED STRUCTURE (EXTERNAL)  
PROPOSED STRUCTURE (INTERNAL)

REV	DATE	NOTES	DR
P6	12/07/16	Planning Amendment (2016/0953/P)	HM
P5	07/04/16	Planning Amendment (2016/0953/P)	HM
P4	18/02/16	Planning Application	HM
P3	15/01/16	Planning Amendment Application (2016/0258/P)	HM
P2	11/03/15	Planning Application - (2015/1434/P)	HM
P1	25/11/14	Planning Application - (2014/7318/P)	HM

DRAWING STATUS			DR
----------------	--	--	----

**PLANNING**

CLIENT  
BARBARA STORCH &  
MAYAMIKO KACHINGWE

ARCHITECT  
**Finkernagel Ross Architects**

Third Floor  
Unicorn House  
221-222 Shoreditch High Street  
London E1 6PJ  
Tel: 020 7377 5114  
info@finkernagelross.com  
www.finkernagelross.com

PROJECT  
**21 BOSCASTLE ROAD,  
LONDON, NW5**

DRAWING TITLE  
**PROPOSED GROUND & FIRST  
FLOOR PLANS**

DRAWN	DR. DATE	CHECKED	CH. DATE
HM	04.04.16	JB	12.07.16

SCALE	SHEET SIZE
1:50 @ A1 / 1:100 @ A3	A1 / A3

DRAWING NO	REVISION
<b>21BOS - 101</b>	<b>P6</b>

