


1 PROPOSED SECOND FLOOR
1:50

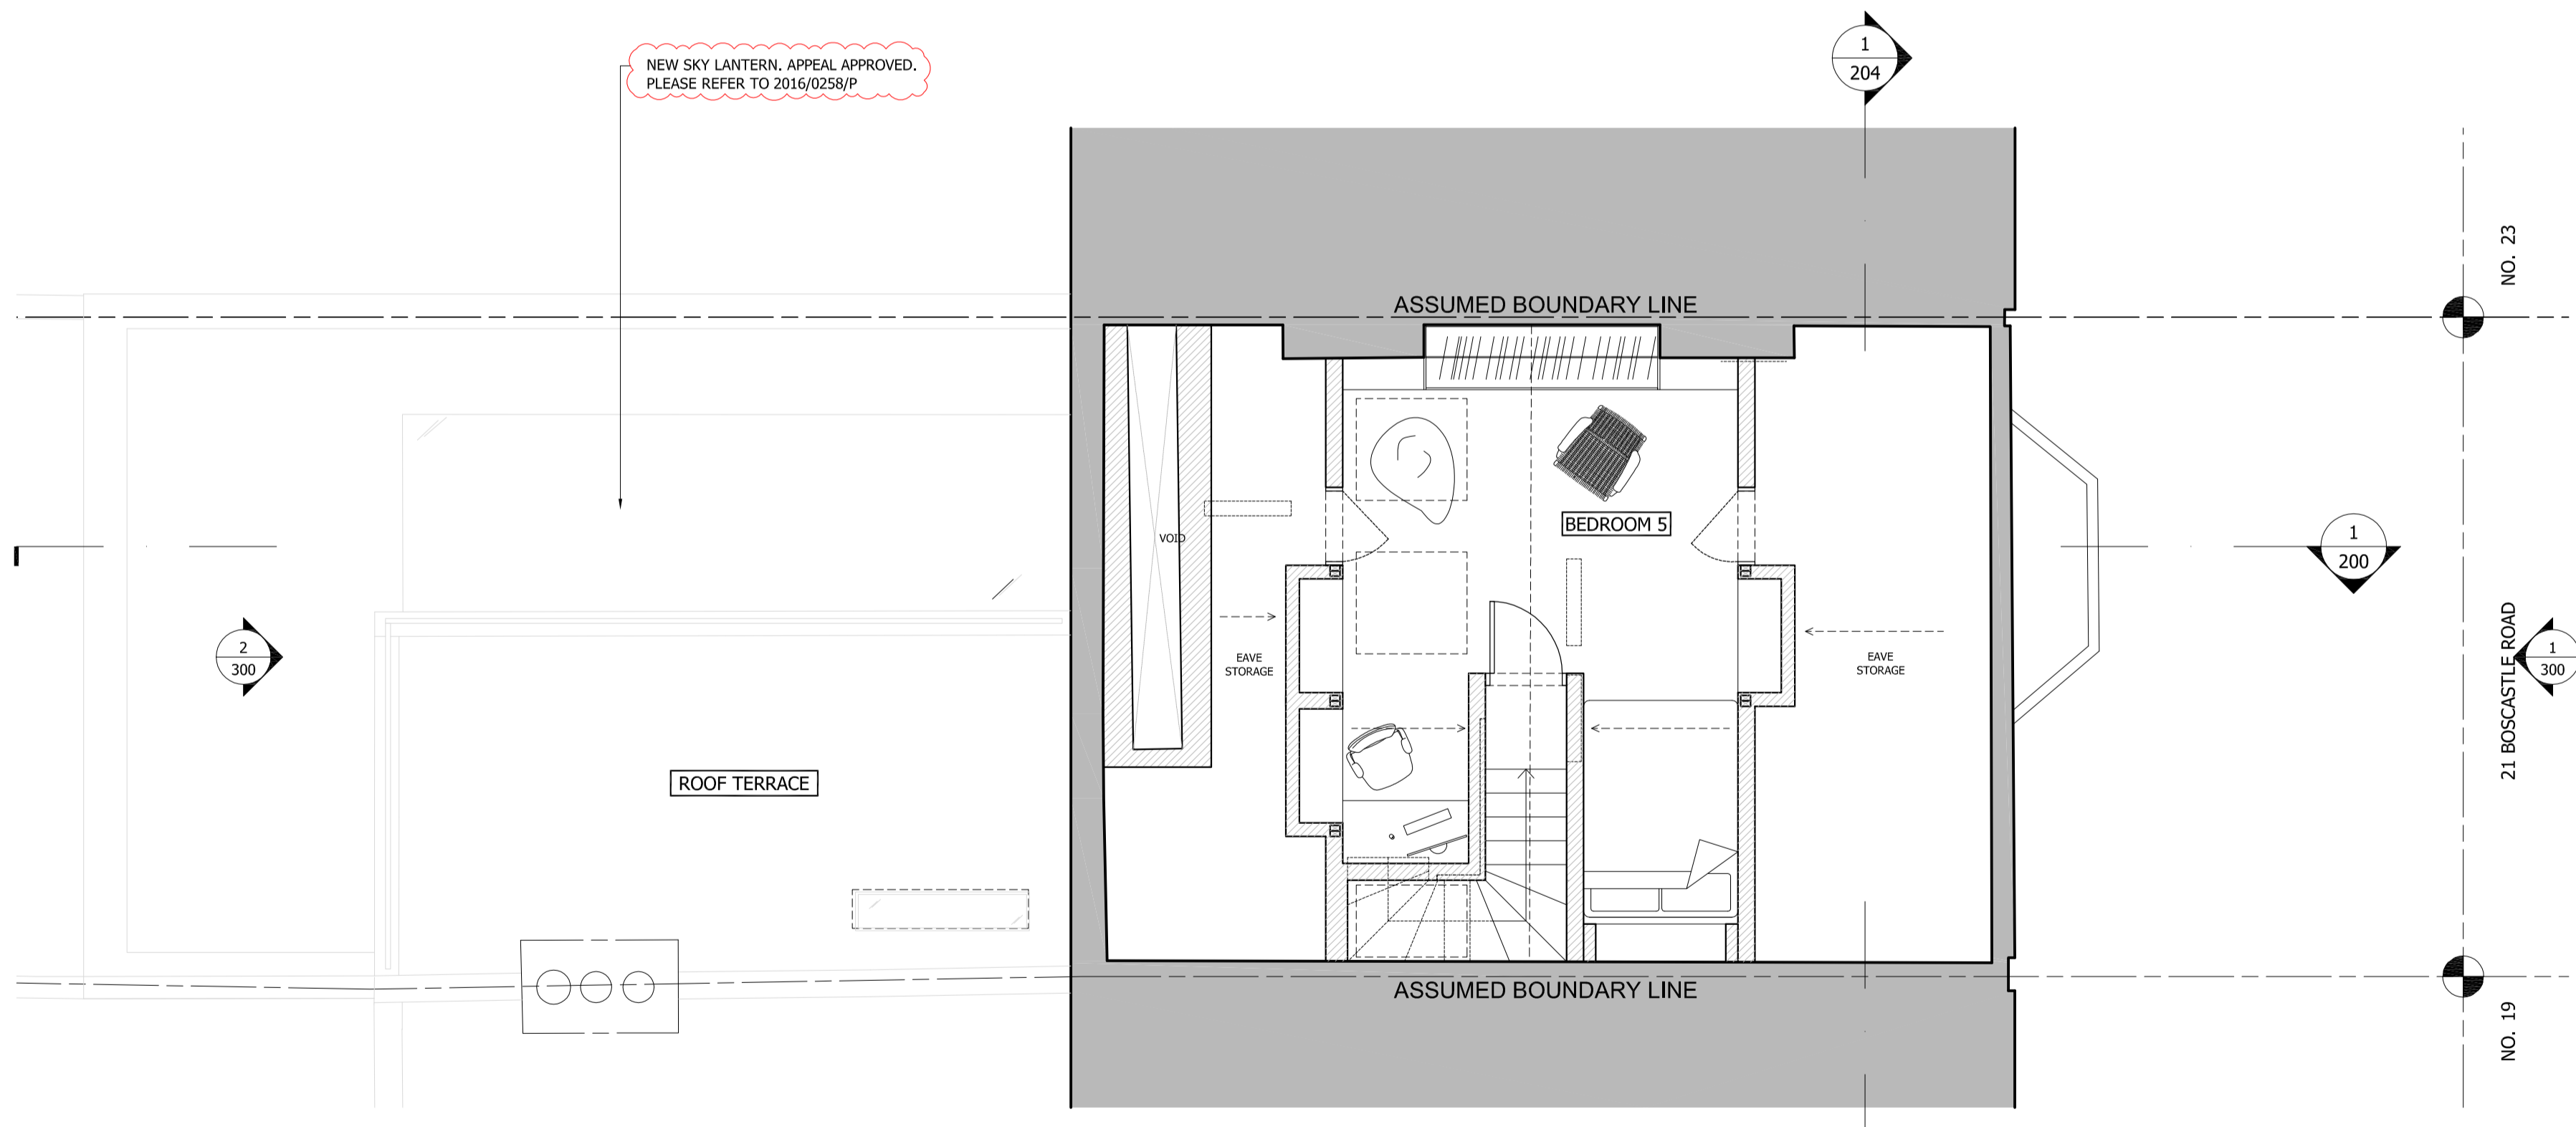

2 PROPOSED THIRD FLOOR
1:50

GENERAL NOTES:
 DO NOT SCALE FROM THIS DRAWING
 ALL DIMENSIONS TO BE CHECKED ON SITE
 ANY OMISSIONS OR DISCREPANCIES TO BE REPORTED TO THE ARCHITECT IMMEDIATELY
 IF IN DOUBT ASK

EXISTING STRUCTURE
 PROPOSED STRUCTURE

REV	DATE	NOTES	DR
P6	12/07/16	Planning Amendment (2016/0953/P)	HM
P5	07/04/16	Planning Amendment (2016/0953/P)	HM
P4	18/02/16	Planning Application	HM
P3	15/01/16	Planning Amendment Application (2016/0258/P)	HM
P2	11/03/15	Planning Application - (2015/1434/P)	HM
P1	25/11/14	Planning Application - (2014/7318/P)	HM

PLANNING

CLIENT
 BARBARA STORCH &
 MAYAMIKO KACHINGWE

ARCHITECT
Finkernagel Ross Architects
 Third Floor
 Unicorn House
 221-222 Shoreditch High Street
 London E1 6PJ
 Tel: 020 7377 5114
 info@finkernagelross.com
 www.finkernagelross.com

PROJECT
**21 BOSCASTLE ROAD,
 LONDON, NW5**

DRAWING TITLE
 PROPOSED SECOND & THIRD
 FLOOR PLANS

DRAWN	DR. DATE	CHECKED	CH. DATE
HM	04.04.16	JB	12.07.16

SCALE	SHEET SIZE
1:50 @ A1 / 1:100 @ A3	A1 / A3

DRAWING NO	REVISION
21BOS - 102	P6

