


No.23 Elsworthy Road

No.1 Elsworthy Terrace

1 Street Elevation with Proposed Scheme (North)

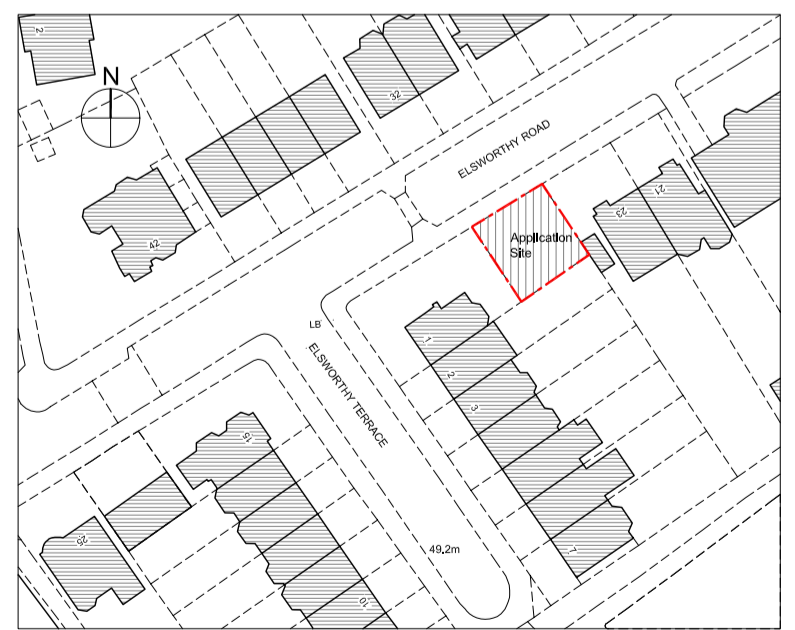

Location Plan
scale 1:1250

GENERAL NOTES

All dimensions are in millimetres

REVISION

A	OCT 15	Add details and annotations							
B	NOV 15	Revised Elevations Design							
C	JAN 16	Revised Elevations Design							
D	FEB 16	Add Green Wall to the rear elevation (South)							
E	APR 16	Issue for application							

Ko and Partners
72A Disraeli Road
London SW15 2DX

Project: Land to the rear of 1 Elsworthy Terrace, London NW3 3DR **FOR APPLICATION**



STREET ELEVATION WITH PROPOSED SCHEME

T 020 8785 3501
E postbox@koandpartners.co.uk

433-A-001
Date: APR 2016

Revision: **E**
Scale: 1:50@A1

Client: **Nourani**

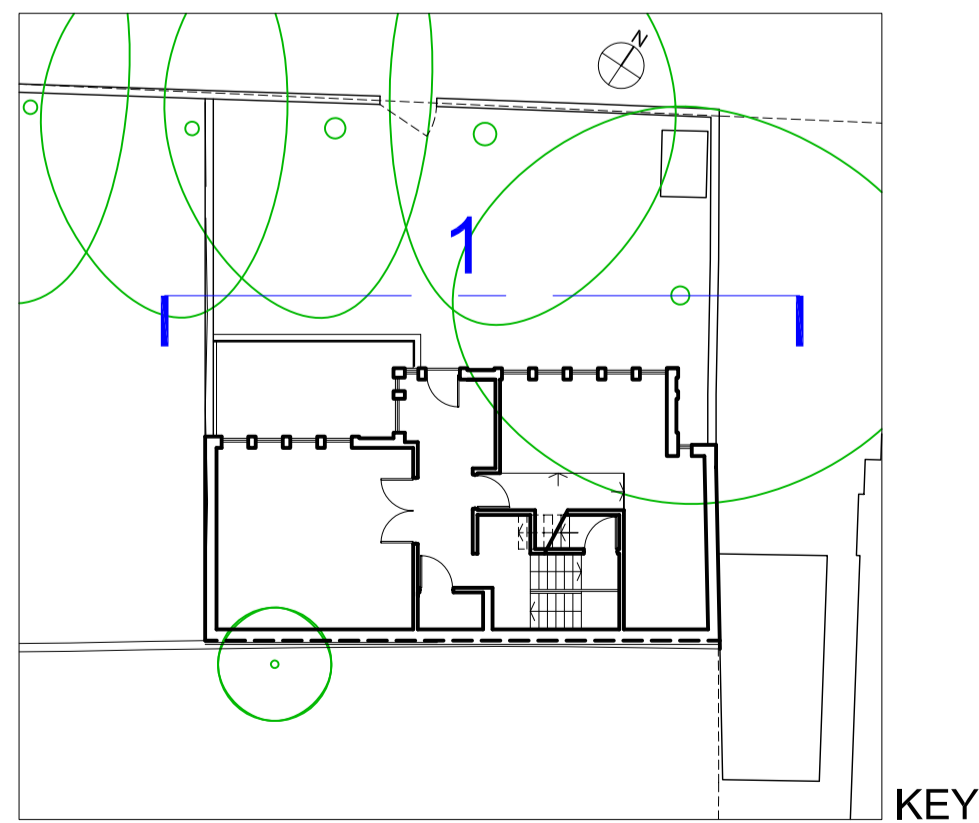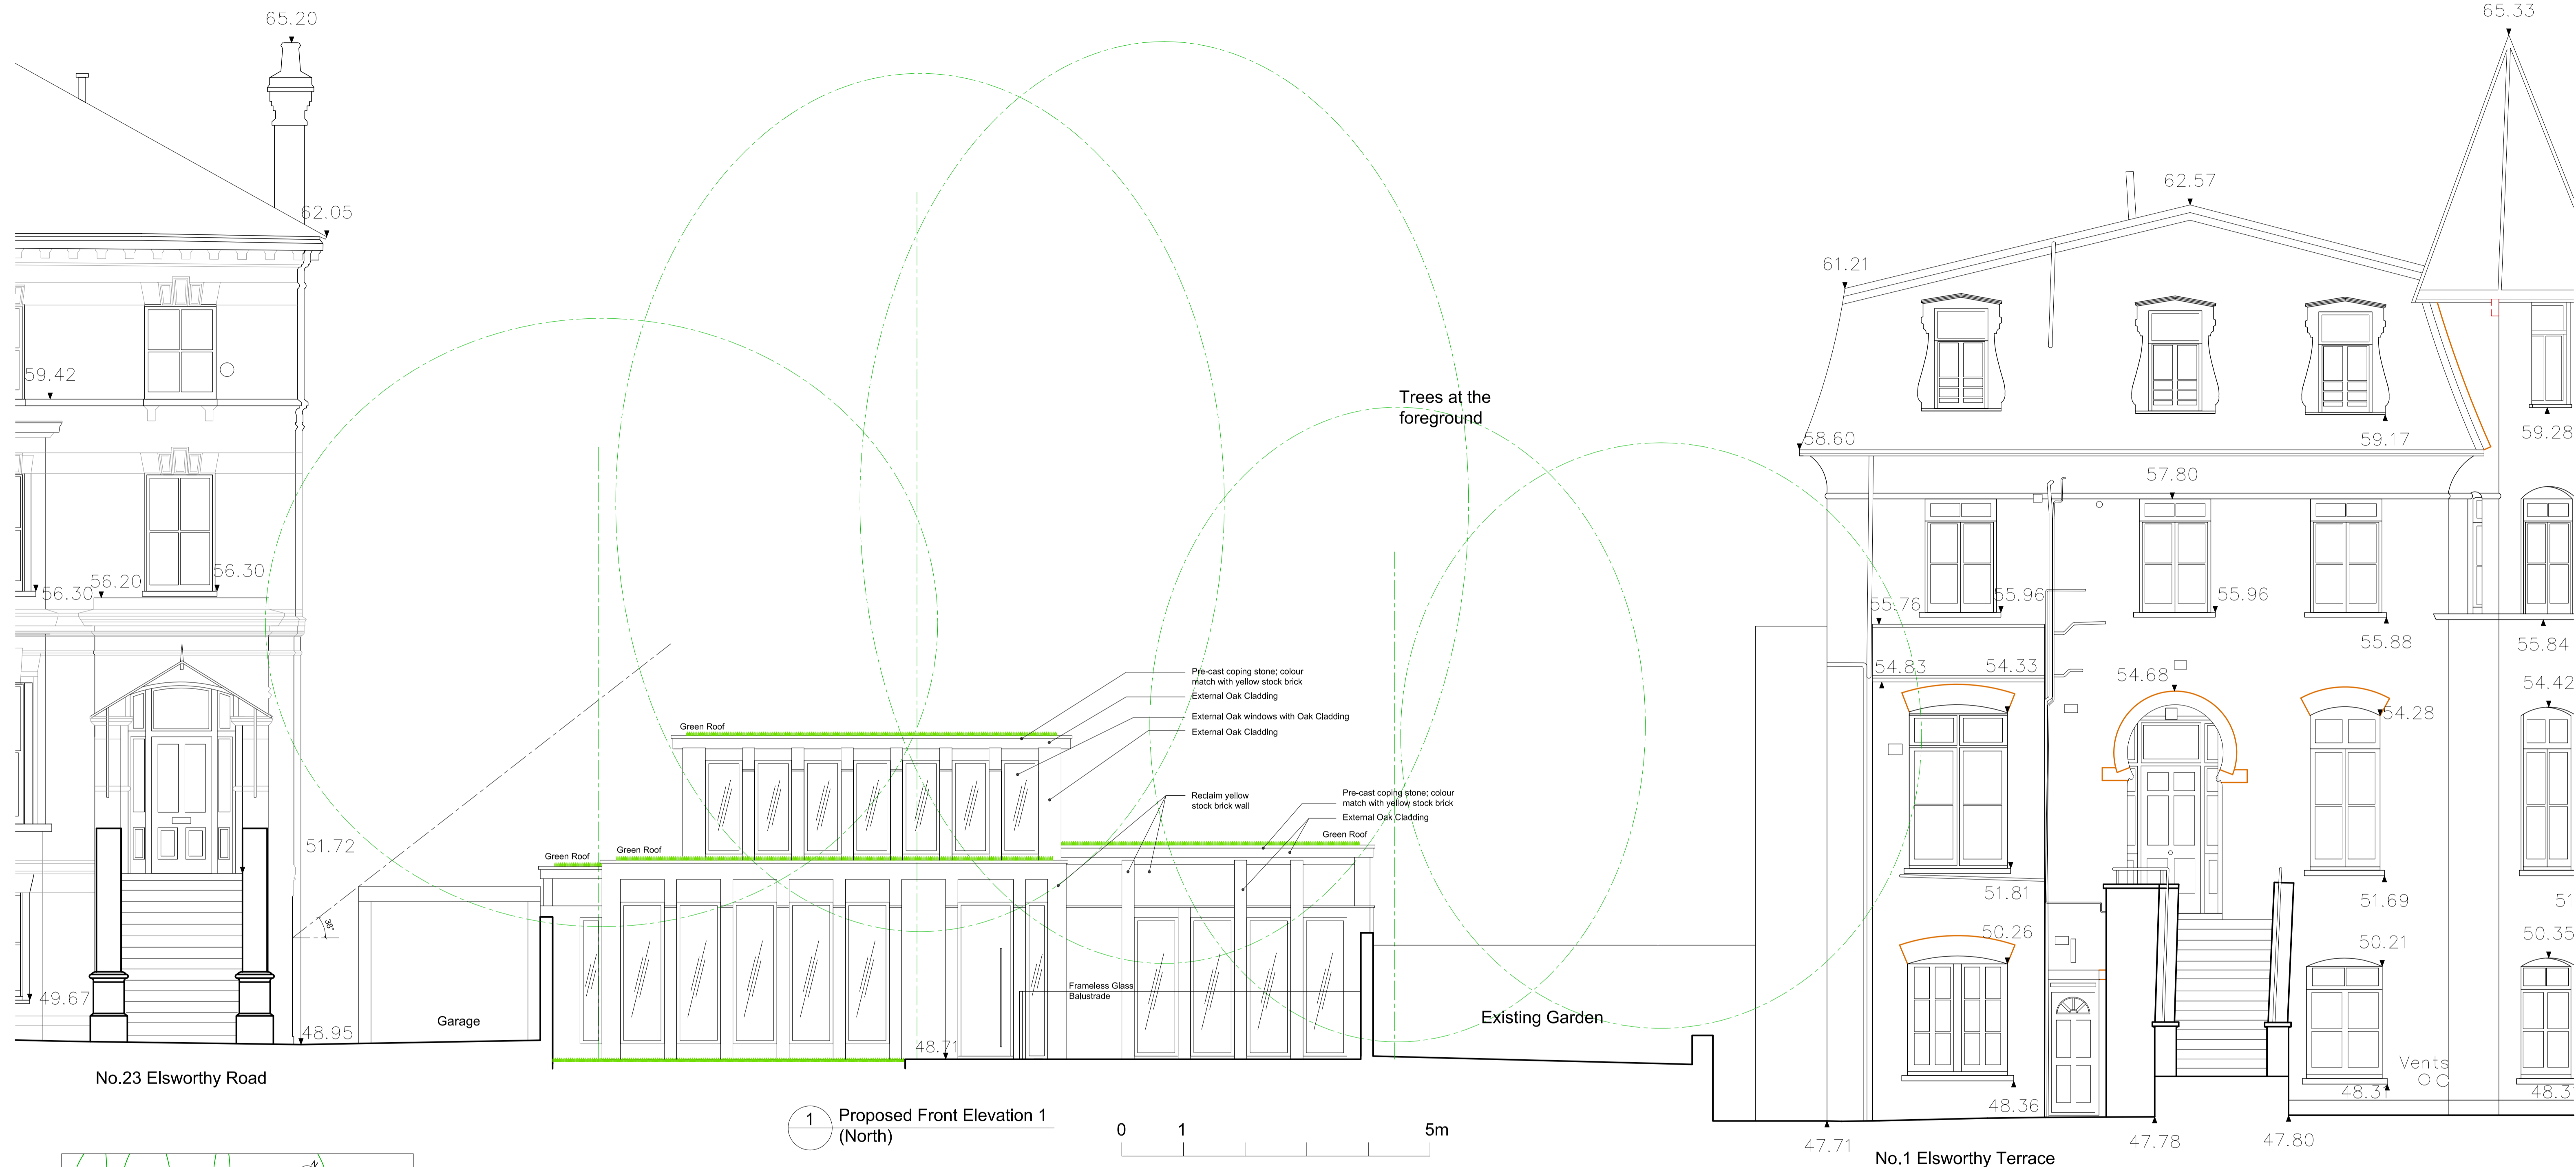

GENERAL NOTES

All dimensions are in millimetres

REVISION					
A	OCT 15	Add details and annotations			
B	OCT 15	Add details and annotations			
C	JAN 16	Revised Elevations Design			
D	FEB 16	Add Green Wall to the rear elevation (South)			
E	APR 16	Issue for application			


Ko and Partners Project: Land to the rear of 1 Elsworthy Terrace, London NW3 3DR **FOR APPLICATION**
 72A Disraeli Road
 London SW15 2DX

PROPOSED FRONT ELEVATION 1

433-A-002
 APR 2016

Revision: **E** Client: **Nourani**
 Scale: 1:50@A1

T 020 8785 3501
 E postbox@koandpartners.co.uk

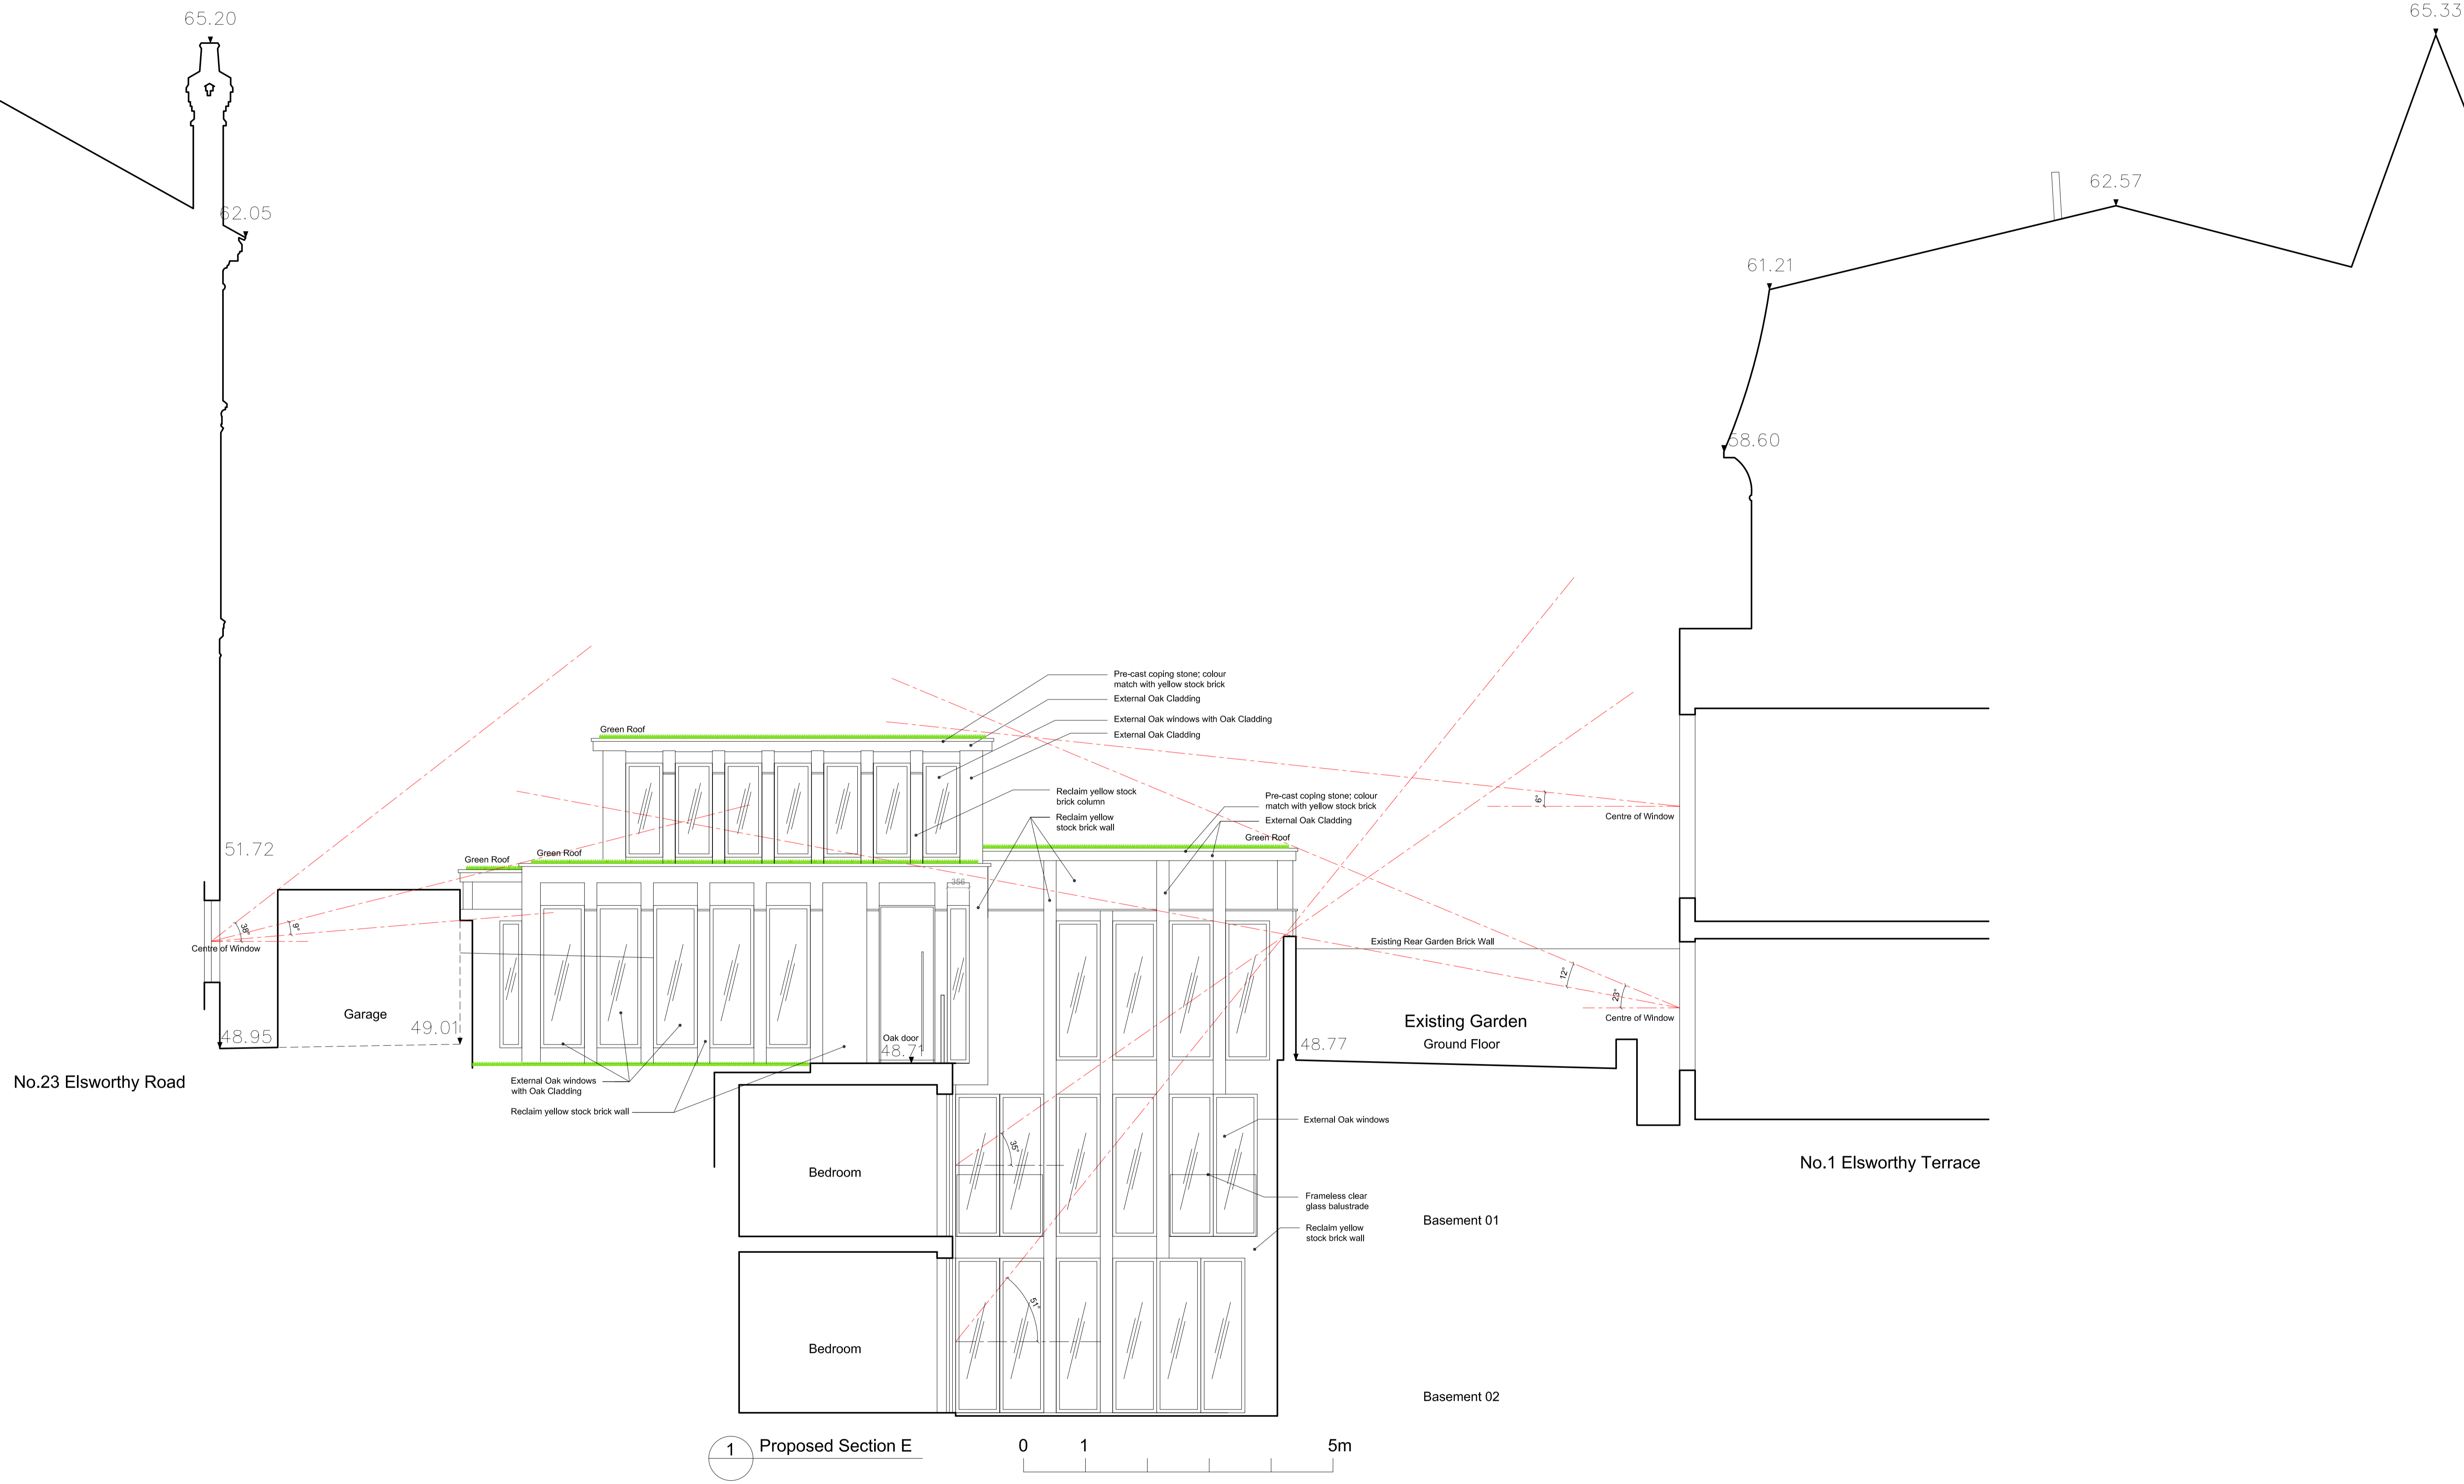

GENERAL NOTES

All dimensions are in millimetres

REVISION

REVISION	DATE	DESCRIPTION
A	SEP 15	Add window details
B	NOV 15	Revised Elevations Design
C	JAN 16	Revised Elevations Design
D	FEB 16	Add Green Wall to the rear elevation (South)
E	APR 16	Issue for application

Ko and Partners
 72A Disraeli Road
 London SW15 2DX

Project: Land to the rear of 1 Elsworthy Terrace, London NW3 3DR [FOR APPLICATION]

PROPOSED SECTION E

T 020 8785 3501
 E postbox@koandpartners.co.uk

433-A-003
 APR 2016

Revision: **E**
 Scale: 1:50@A1

Client: **Nourani**






Sample of Green Roof



Sample of Permeable Paving

ELSWORTHY ROAD

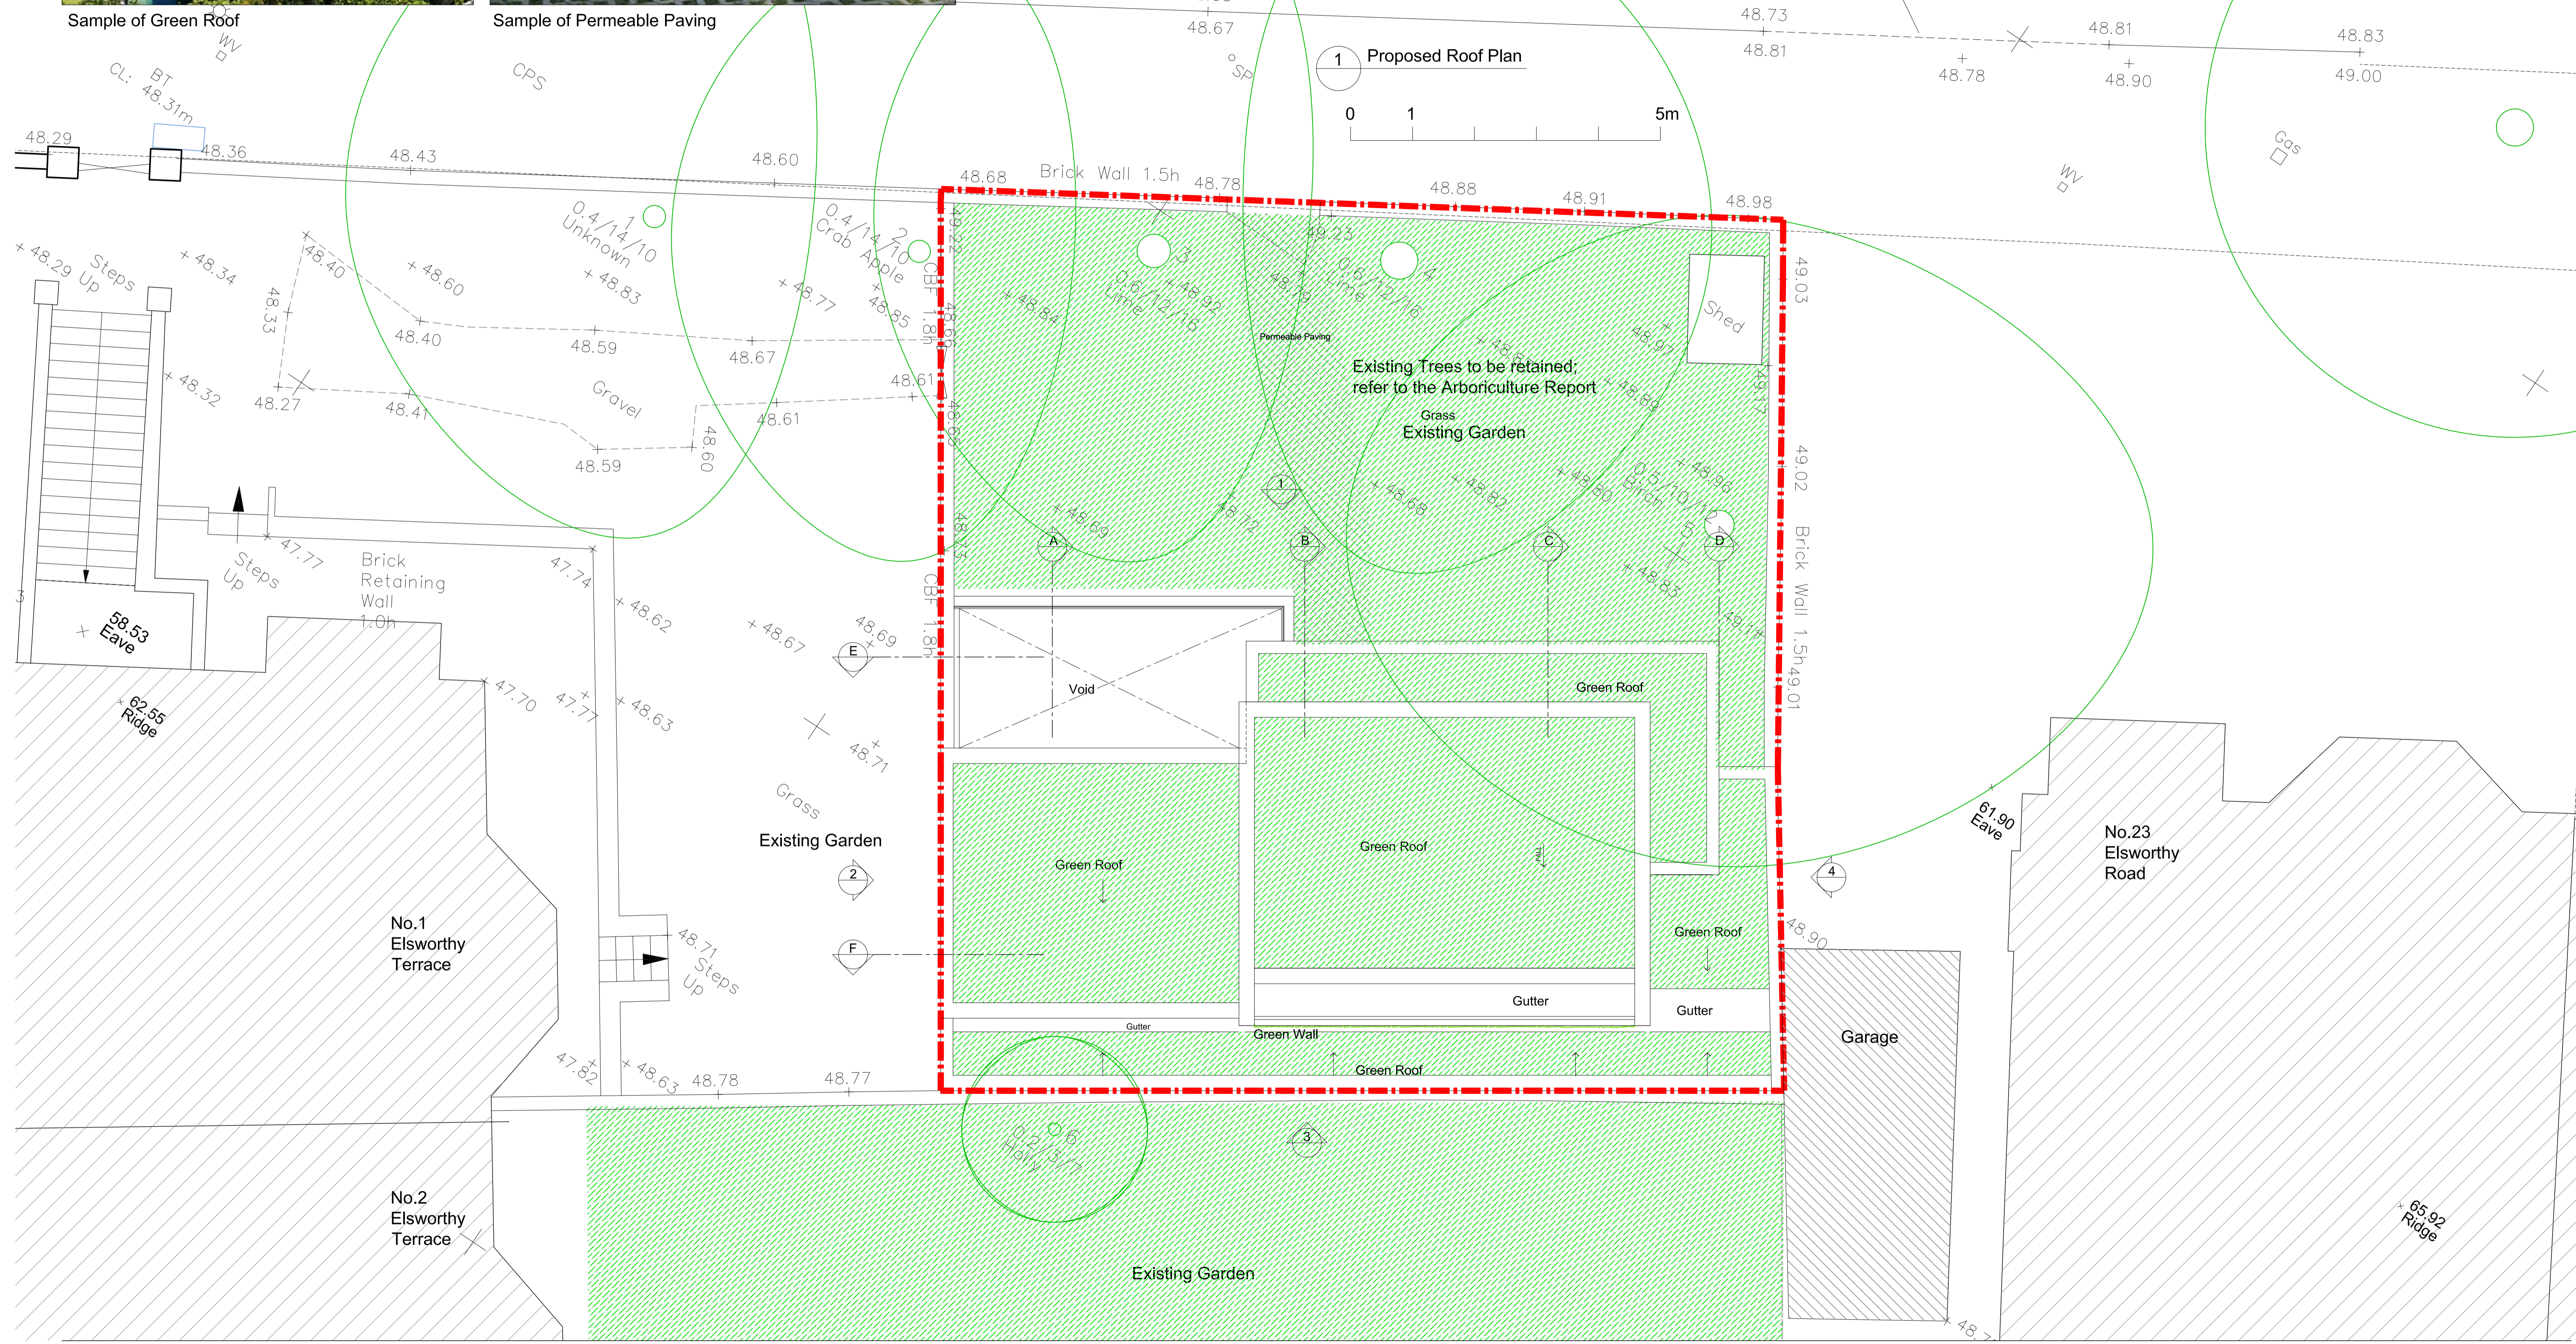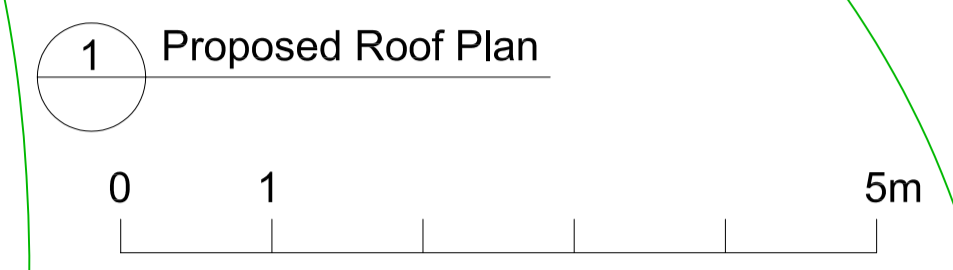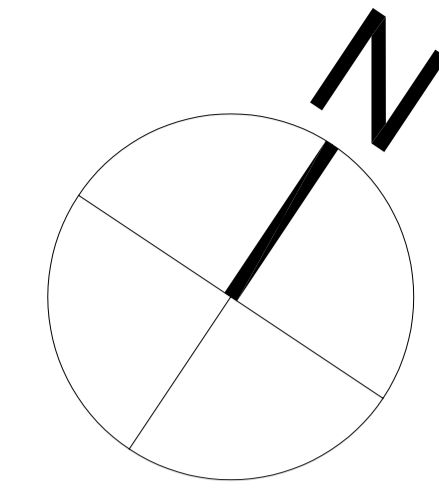



GENERAL NOTES

REVISION					
A	NOV 15	Revised Elevations Design			
B	OCT 15	Add details and annotations			
C	JAN 16	Revised Elevations Design			
D	FEB 16	Add Green Wall to the rear elevation			
E	APR 16	Issue for application			


Ko and Partners 72A Disraeli Road London SW15 2DX
 Project: Land to the rear of 1 Elsworthy Terrace, London NW3 3DR **FOR APPLICATION**
PROPOSED ROOF FLOOR PLAN
 433-A-004
 Date: APR 2016
 Revision: **E** Client: **Nourani**
 Scale: 1:50@A1

All dimensions are in millimetres

ELSWORTHY ROAD

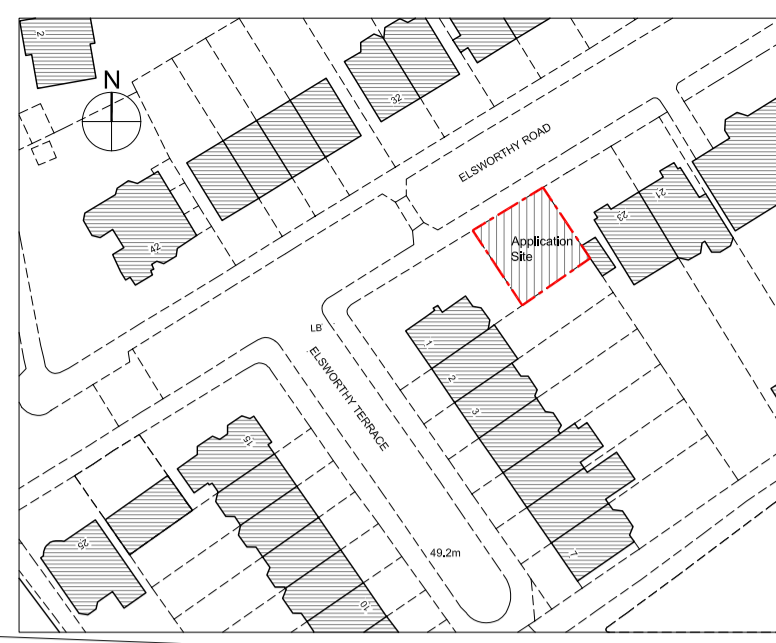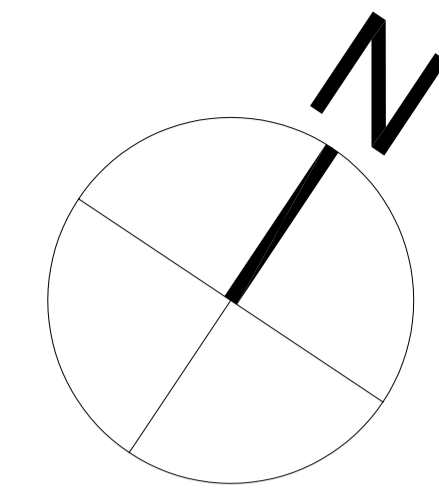

Location Plan
scale 1:1250

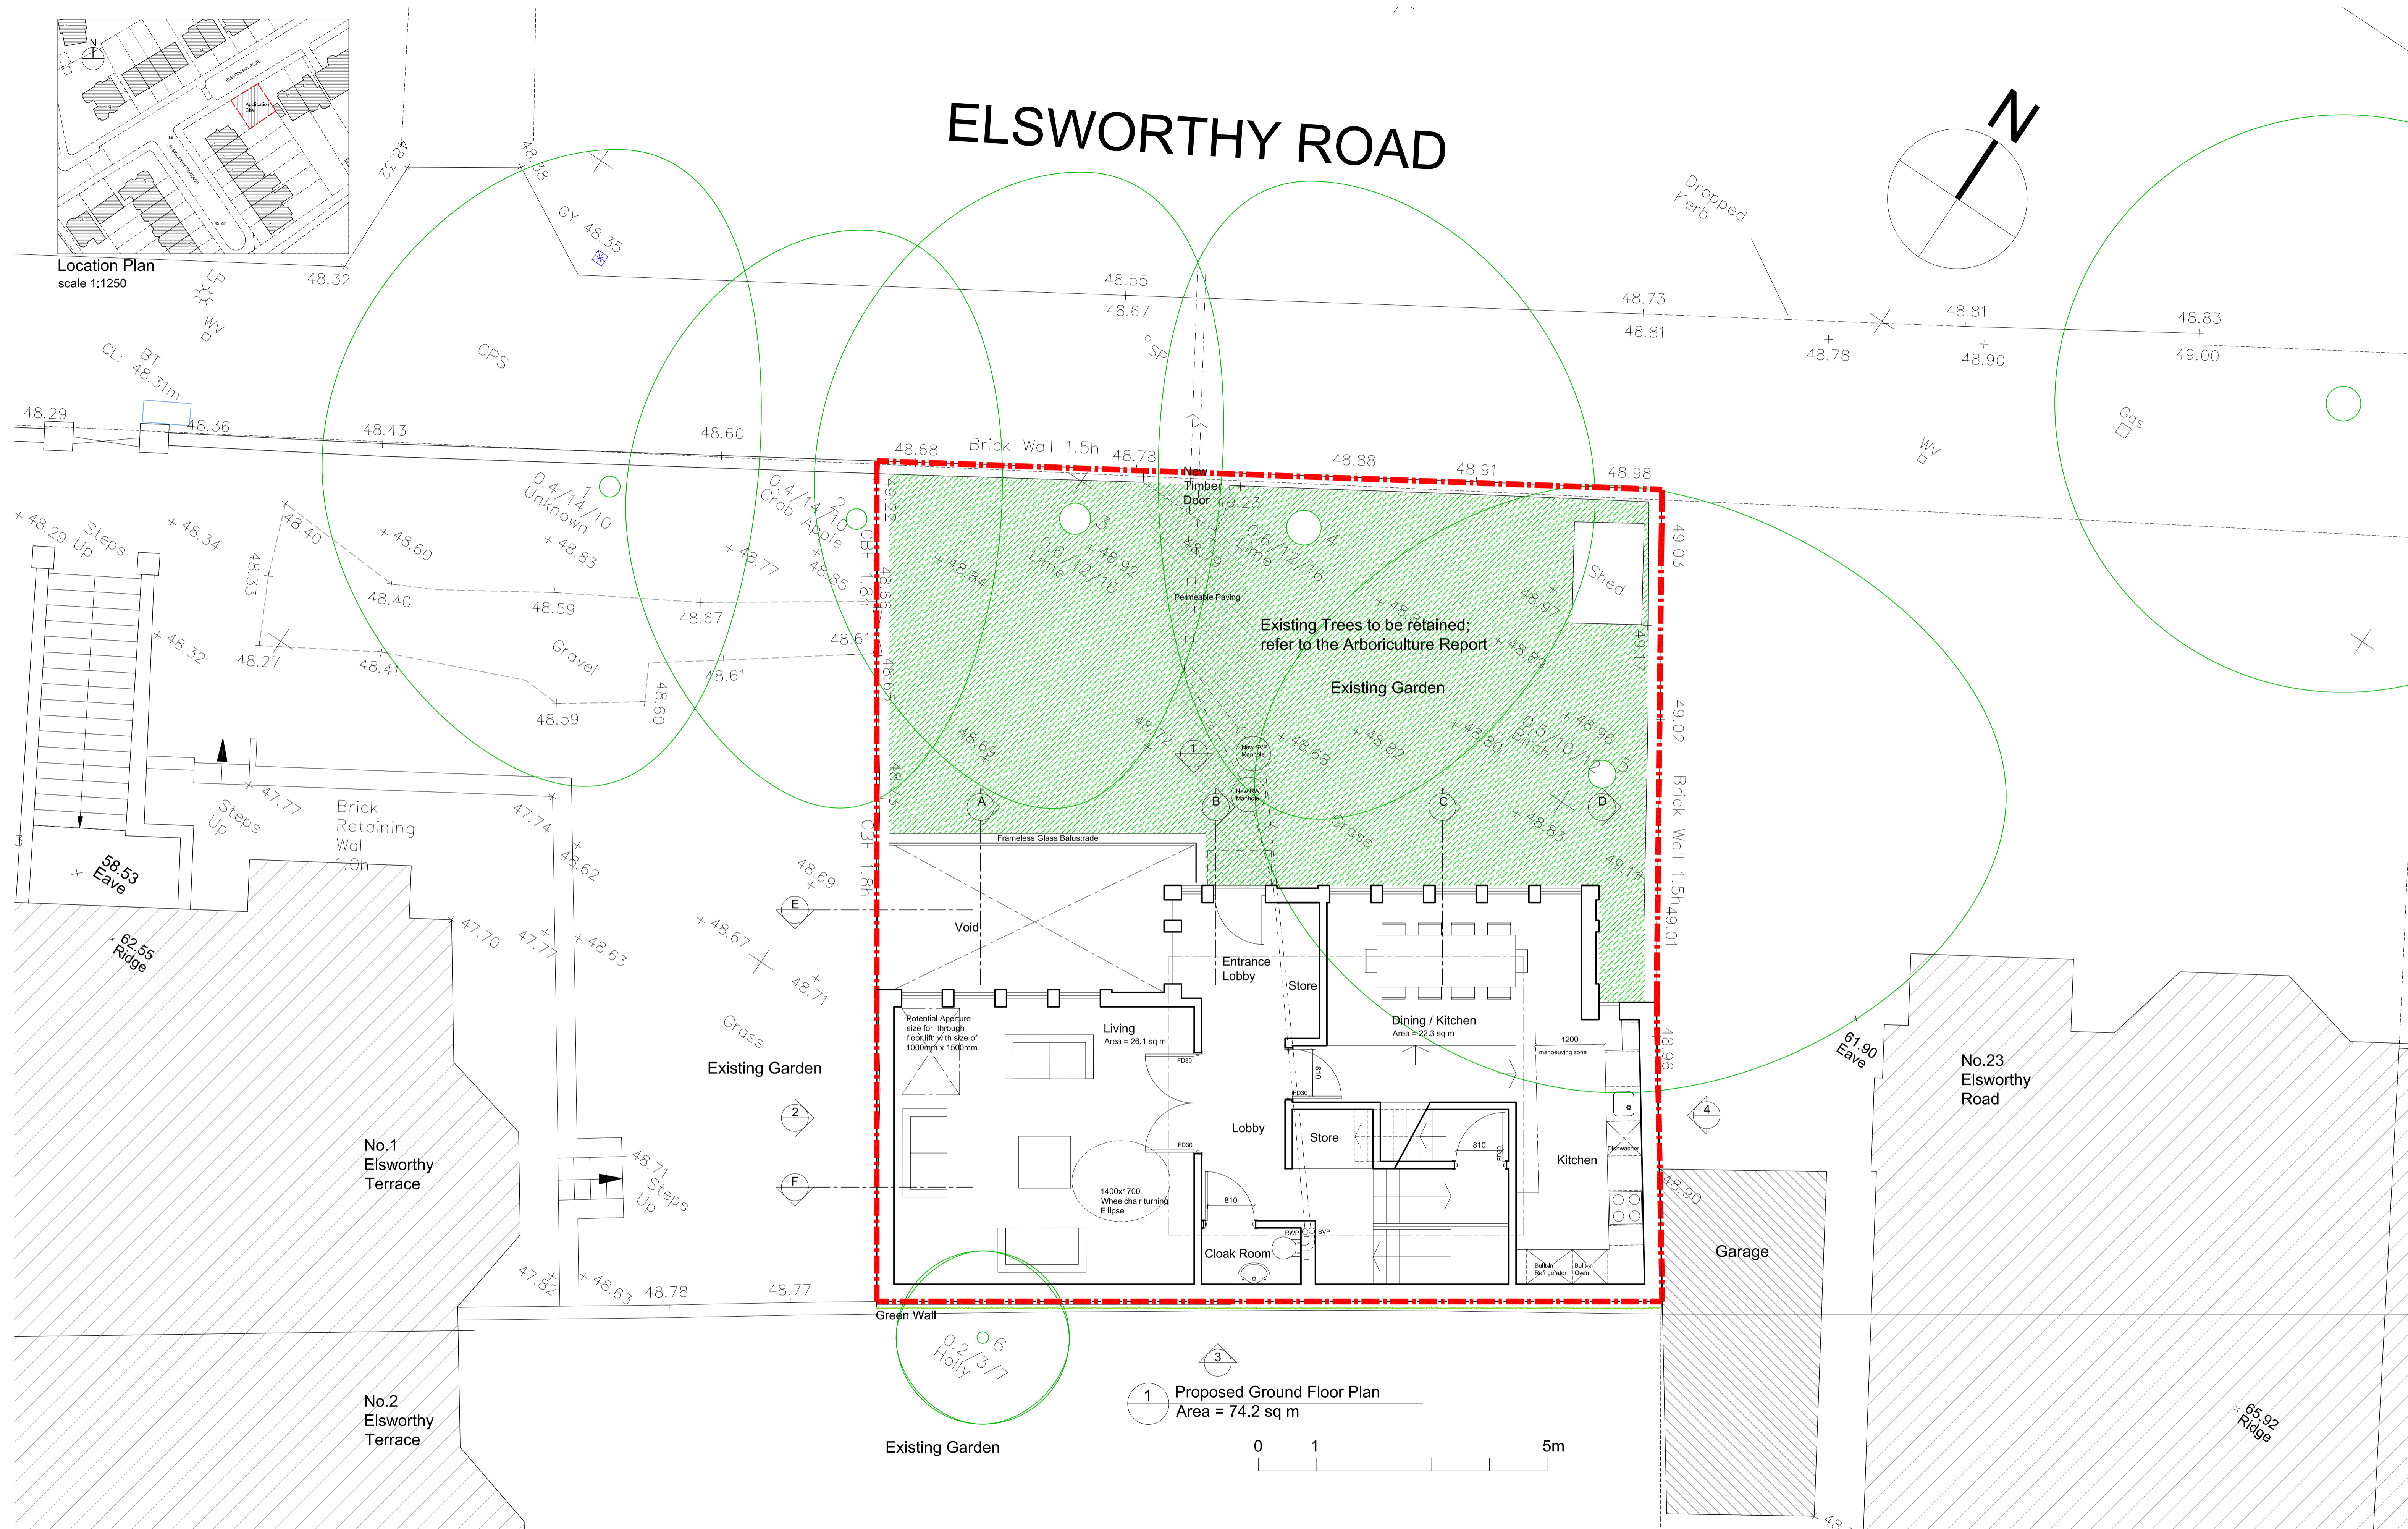

1 Proposed Ground Floor Plan
Area = 74.2 sq m



GENERAL NOTES

All dimensions are in millimetres

REVISION

A	SEP 15	Add window details
B	OCT 15	Add details and annotations
C	JAN 16	Revised Elevations Design
D	FEB 16	Add Green Wall to the rear elevation (South)
E	APR 16	Issue for planning

Ko and Partners 72A Disraeli Road London SW15 2DX
 Project: Land to the rear of 1 Elsworthy Terrace, London NW3 3DR FOR APPLICATION

PROPOSED GROUND FLOOR PLAN

T 020 8785 3501
 E postbox@koandpartners.co.uk

433-A-005
 Date: ARP 2016

Revision: **E**
 Scale: 1:50@A1

Client: Nourani