
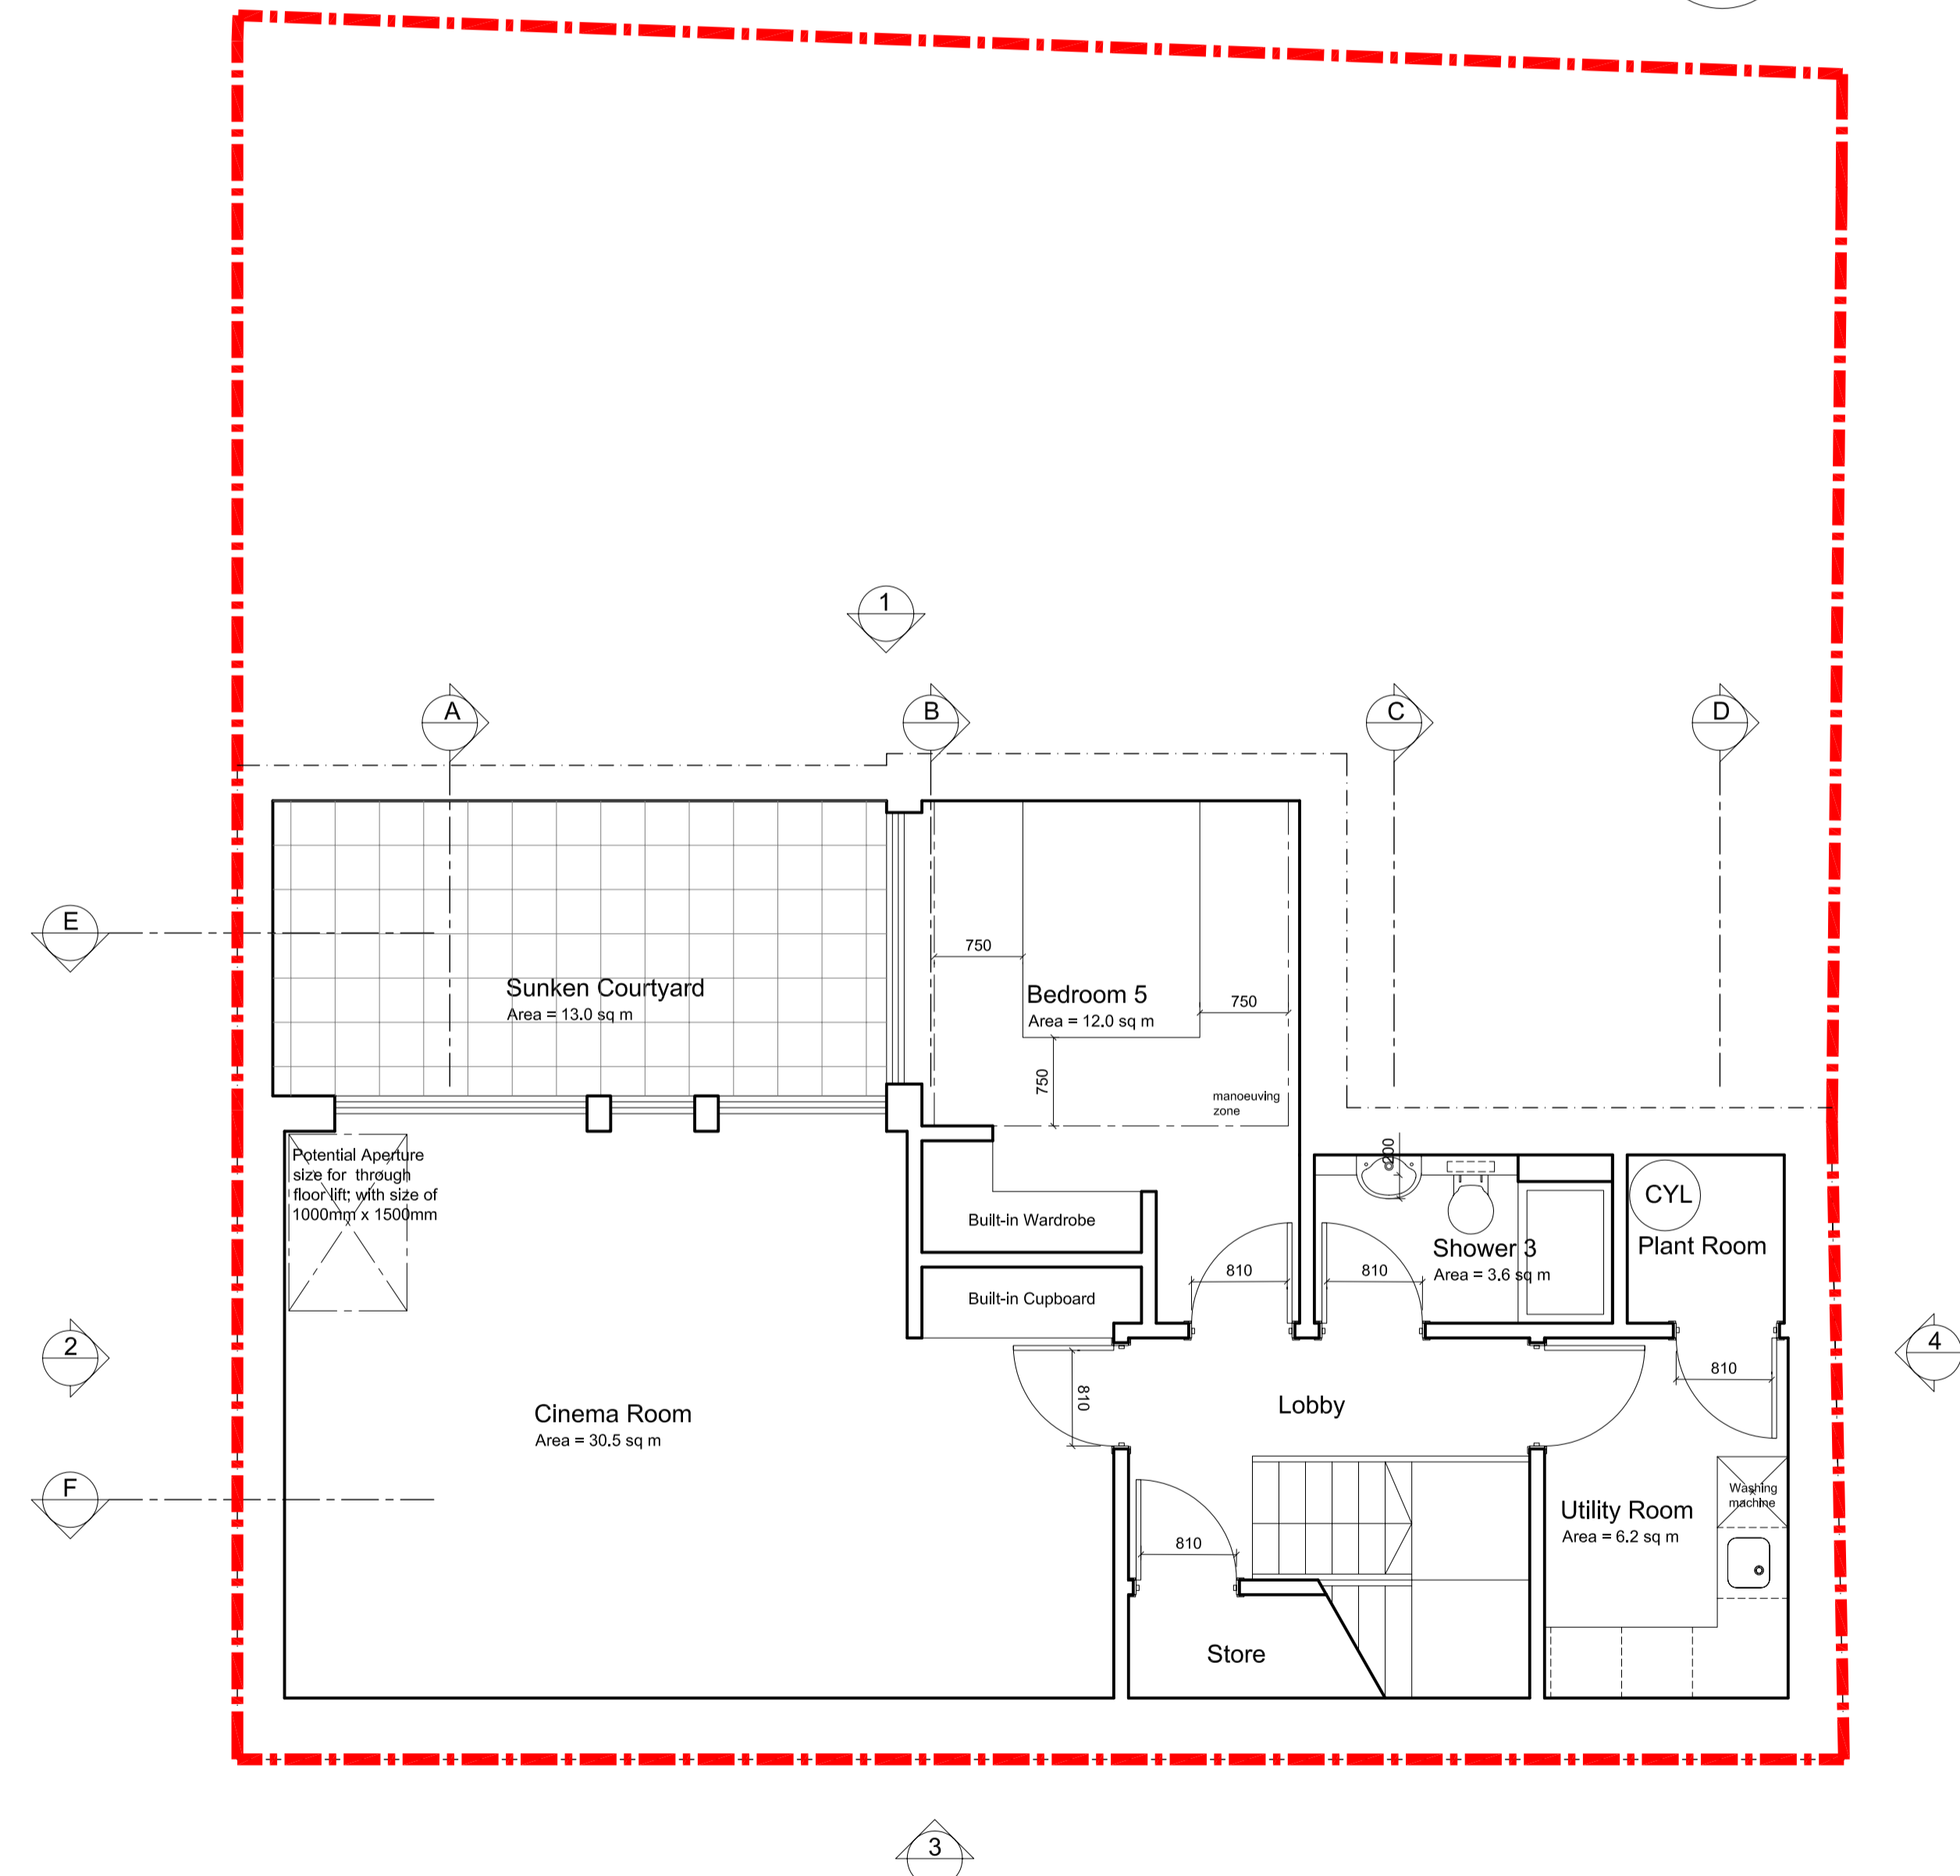


1 Proposed Basement 1 Plan  
Area = 70.2 sq m

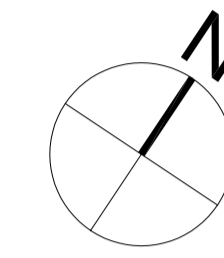

2 Proposed Basement 2 Plan  
Area = 70.2 sq m

GENERAL NOTES

All dimensions are in millimetres

REVISION

REVISION	DATE	DESCRIPTION
A	SEP 15	Add window details
B	OCT 15	Add details and annotations
C	JAN 16	Revised Elevations Design
D	FEB 16	Add Green Wall to the rear elevation (South)
E	APR 16	Issue for application

**Ko and Partners**  
72A Disraeli Road  
London SW15 2DX

Project: Land to the rear of 1 Elsworth Terrace, London NW3 3DR [FOR APPLICATION]

PROPOSED BASEMENT 1 AND 2 PLANS

T 020 8785 3501  
E postbox@koandpartners.co.uk



433-A-006  
APR 2015

Revision: **E**  
Scale: 1:50@A1

Client: **Nourani**



# ELSWORTHY ROAD

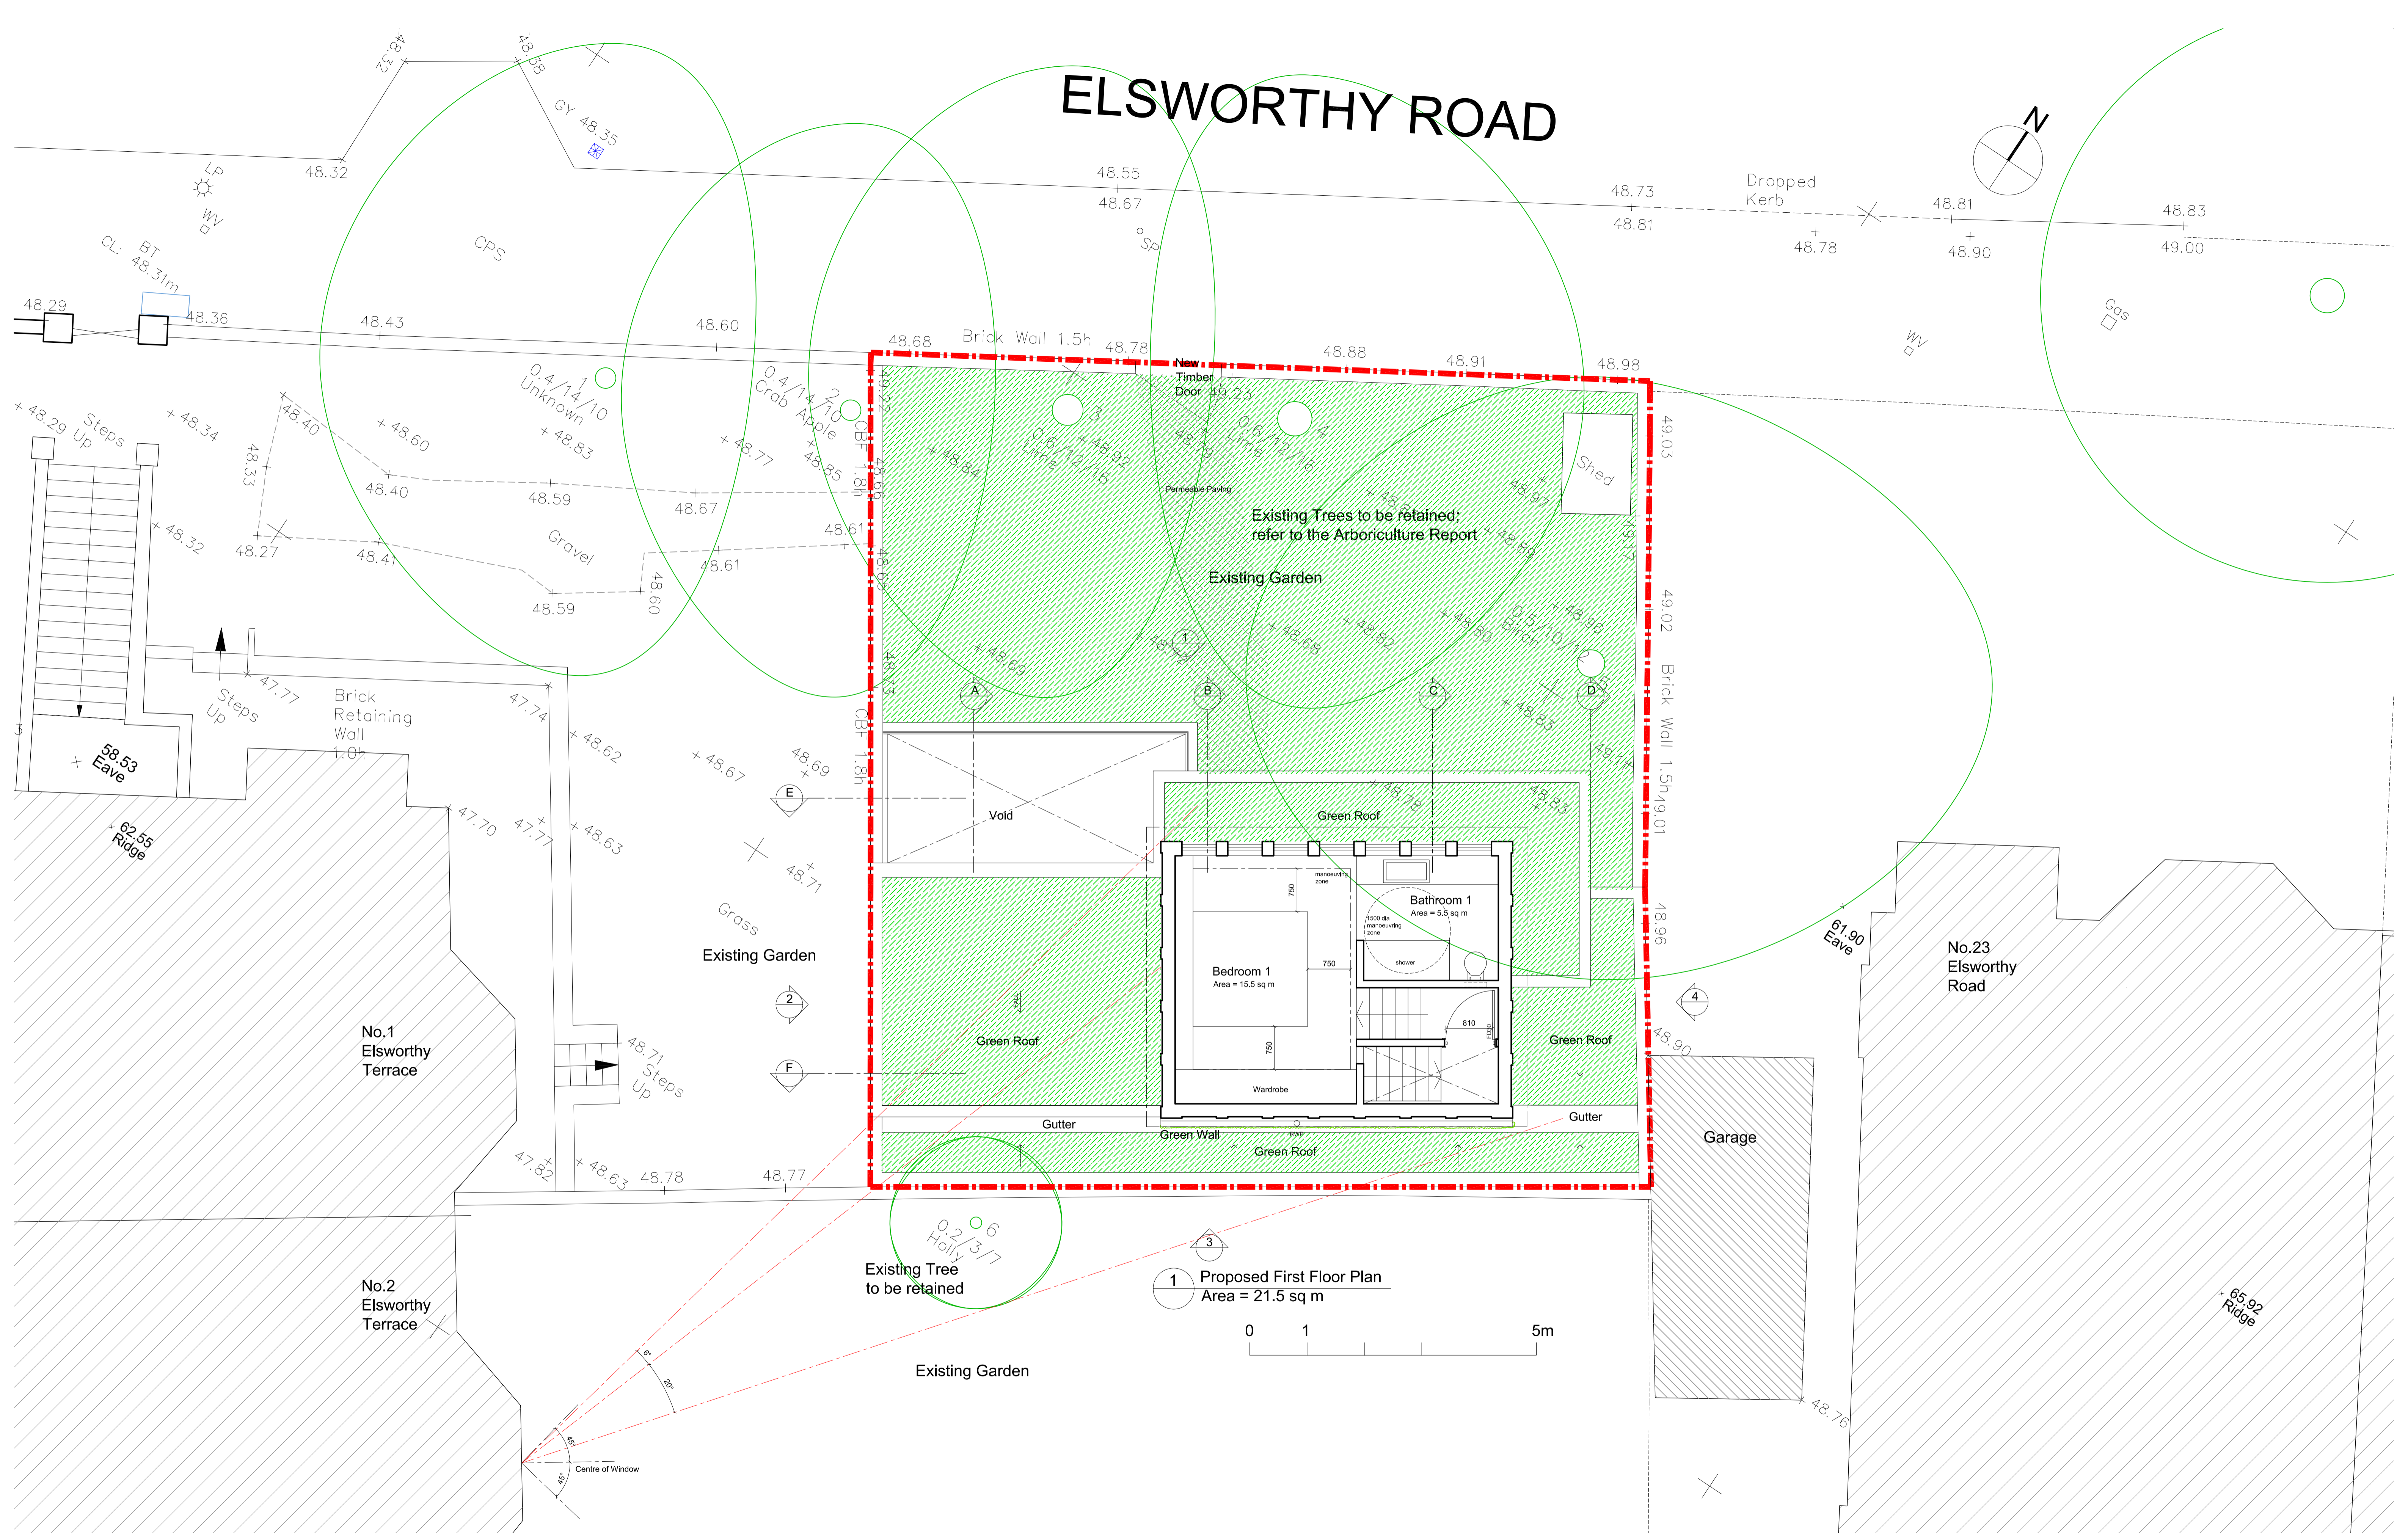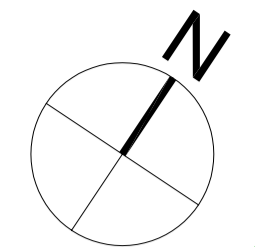

1 Proposed First Floor Plan  
Area = 21.5 sq m



**GENERAL NOTES**

All dimensions are in millimetres

**REVISION**

A	SEP 15	Add window details
B	OCT 15	Add details and annotations
C	JAN 16	Revised Elevations Design
D	FEB 16	Add Green Wall to the rear elevation (South)
E	APR 16	Issue for application

**Ko and Partners** 72A Disraeli Road, London SW15 2DX  
 Project: Land to the rear of 1 Elsworthy Terrace, London NW3 3DR **FOR APPLICATION**

**PROPOSED FIRST FLOOR PLAN**



T 020 8785 3501  
 E postbox@koandpartners.co.uk

**433-A-007**  
 Date: APR 2016

Revision: **E**  
 Scale: 1:50@A1

Client: **Nourani**



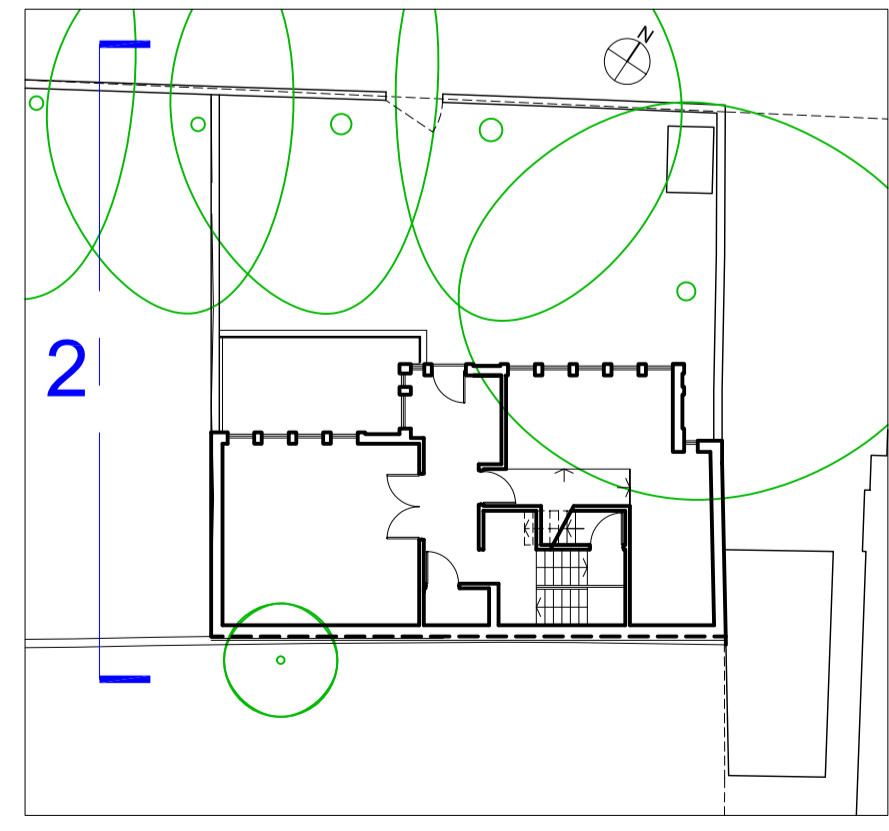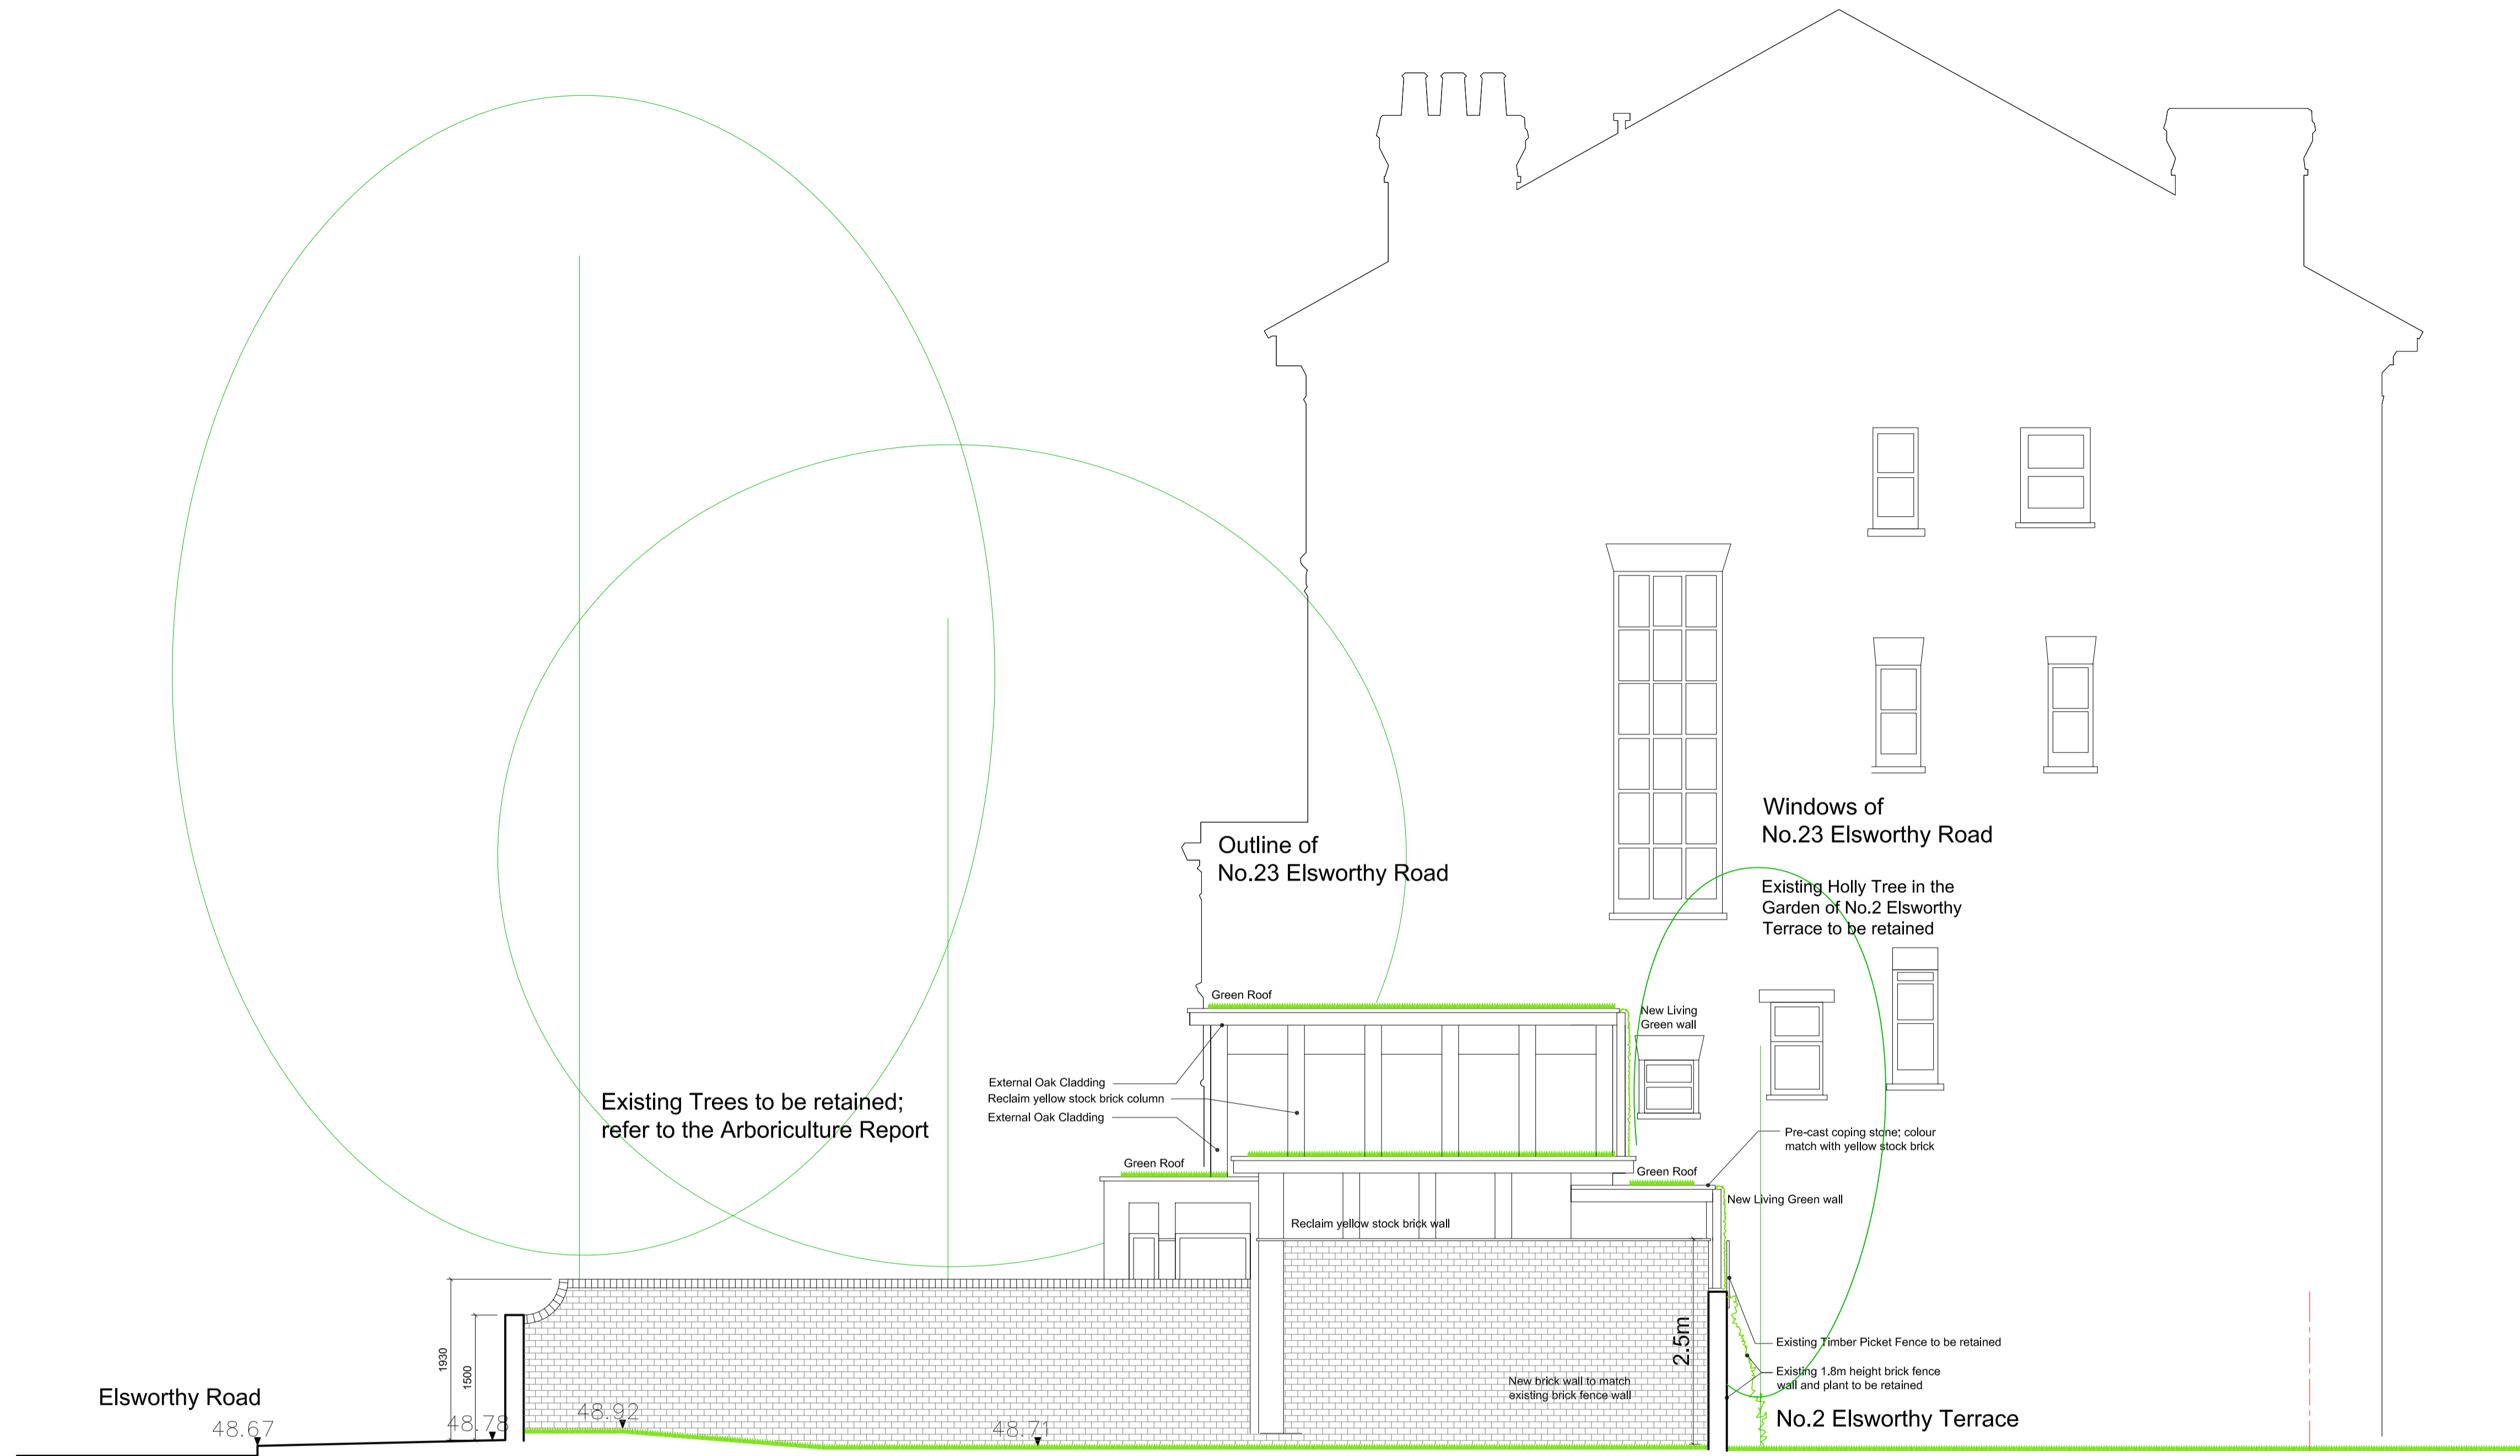

KEY

GENERAL NOTES

All dimensions are in millimetres

REVISION

REVISION	DATE	DESCRIPTION
A	OCT 15	Add details and annotations
B	OCT 15	Add details and annotations
C	JAN 16	Revised Elevations Design
D	FEB 16	Add Green Wall to the rear elevation (South)
E	APR 16	Issue for application

**Ko and Partners** 72A Disraeli Road London SW15 2DX  
 Project: Land to the rear of 1 Elsworthy Terrace, London NW3 3DR **FOR APPLICATION**

PROPOSED SIDE ELEVATION


T 020 8785 3501  
 E postbox@koandpartners.co.uk

433-A-008  
 APR 2016


Revision: **E**  
 Scale: 1:50@A1

Client: **Nourani**



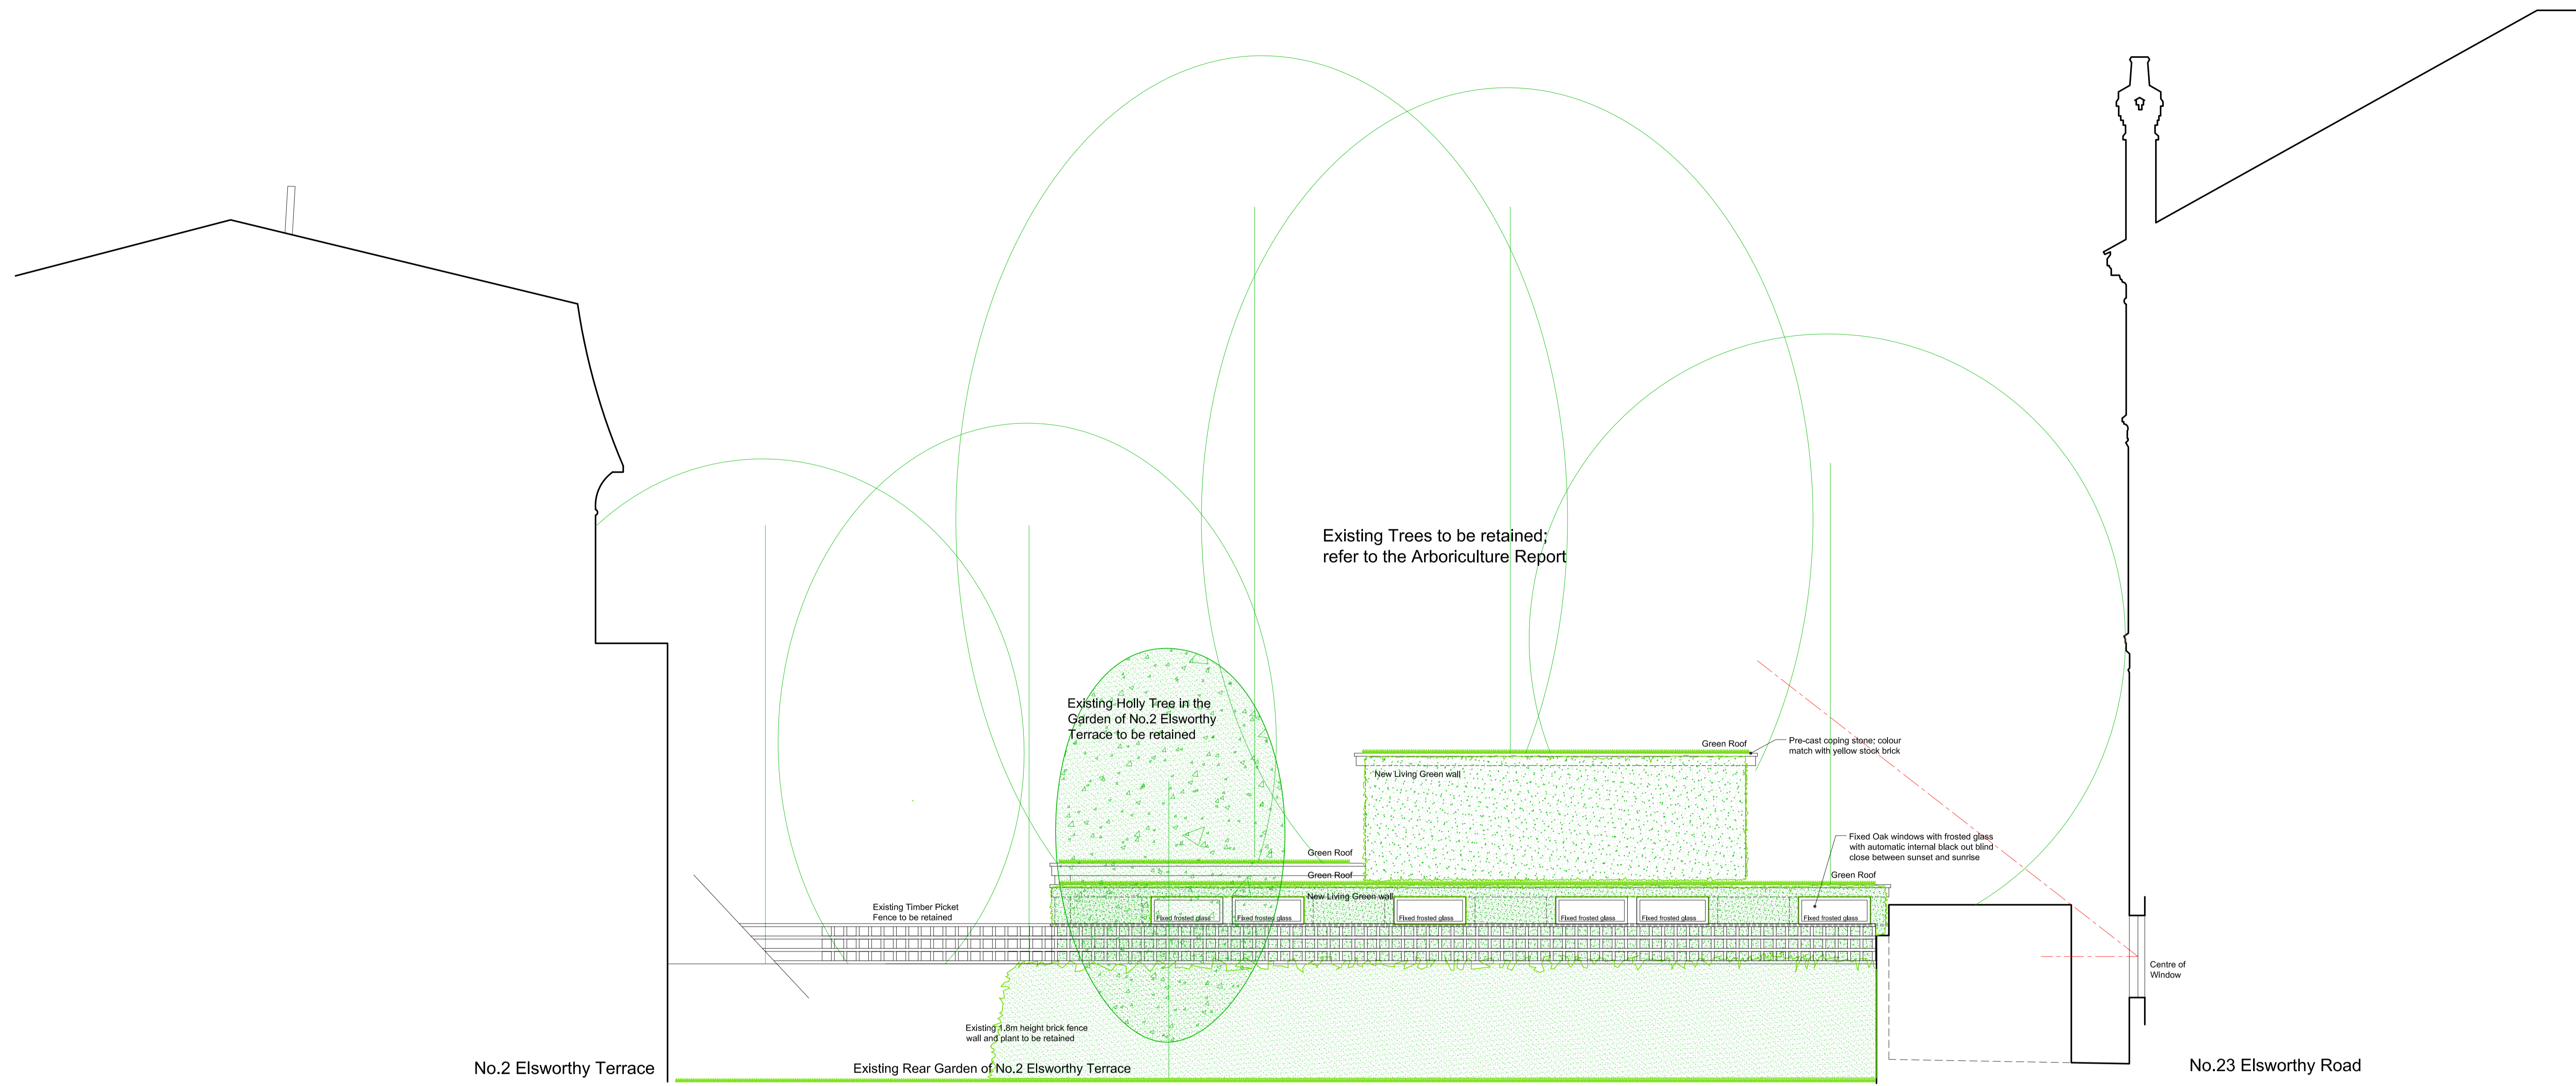

1 Proposed Rear Elevation 2 (South) 0 1 5m

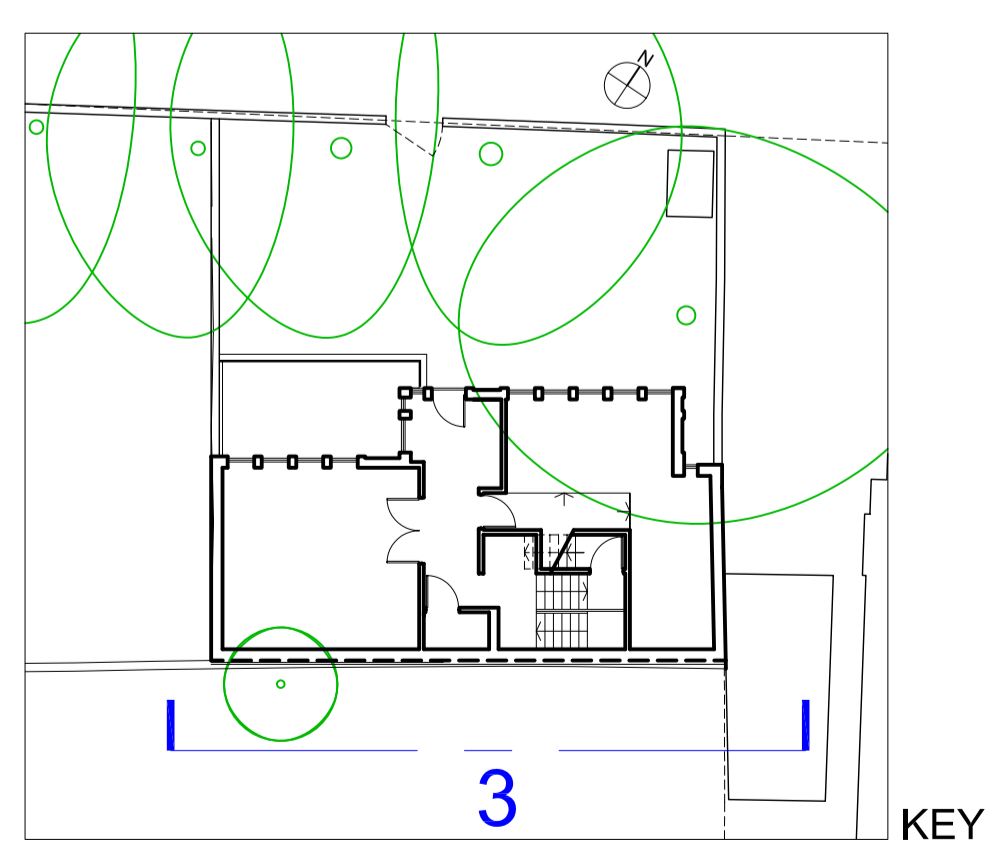


KEY



Sample of Green Wall



Sample of Green Wall

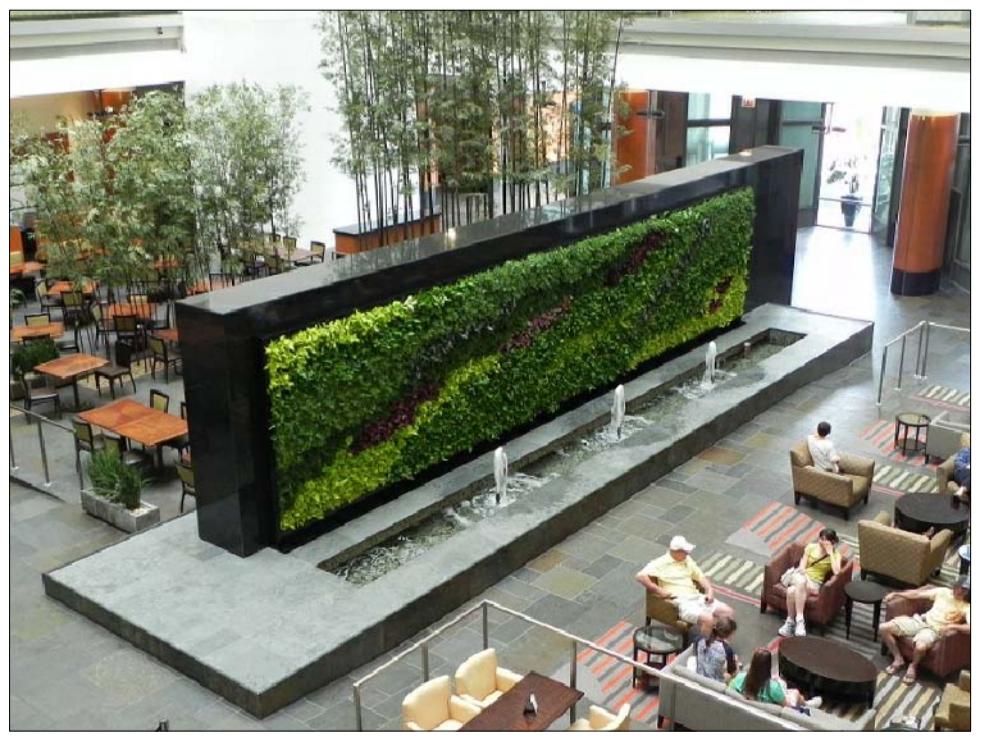

Sample of Green Wall



Sample of Green Roof

GENERAL NOTES

All dimensions are in millimetres

REVISION

A	OCT 15	Add details and annotations							
B	OCT 15	Add details and annotations							
C	JAN 16	Revised Elevations Design							
D	FEB 16	Add Green Wall to Rear Elevation (South)							
E	APR 16	Issue for application							

**Ko and Partners**  
72A Disraeli Road  
London SW15 2DX

Project: Land to the rear of 1 Elsworthy Terrace, London NW3 3DR FOR APPLICATION

PROPOSED REAR ELEVATION



T 020 8785 3501  
E postbox@koandpartners.co.uk

433-A-009  
Date: APR 2016

Revision: **E**  
Scale: 1:50@A1

Client: **Nourani**



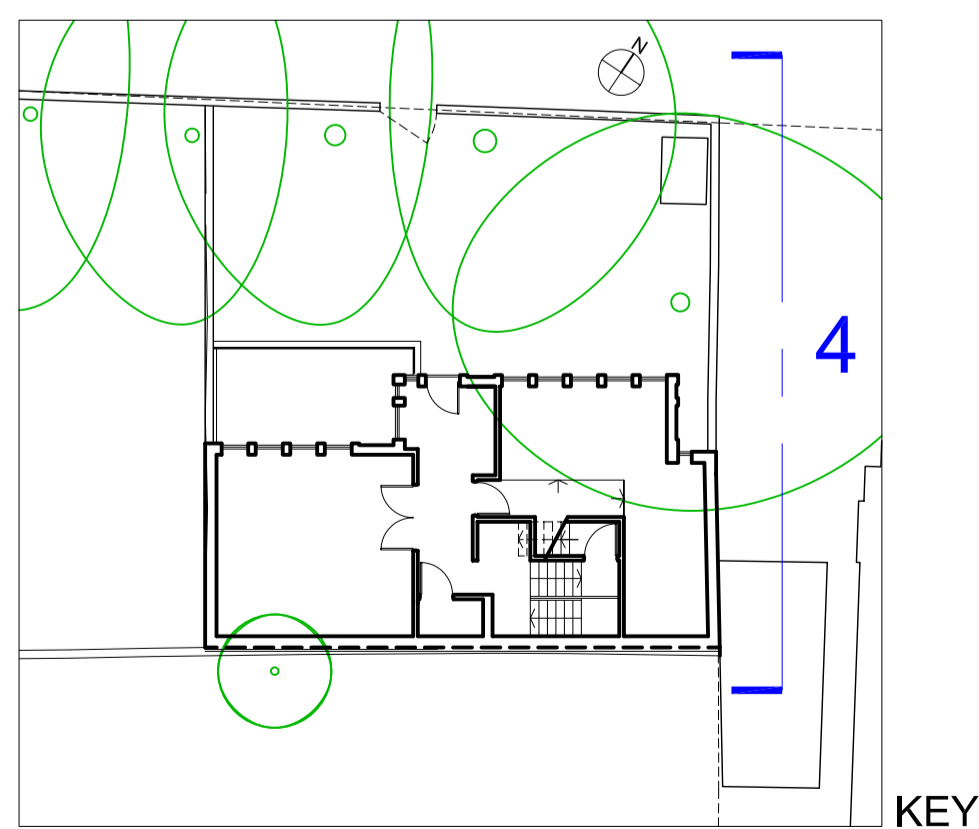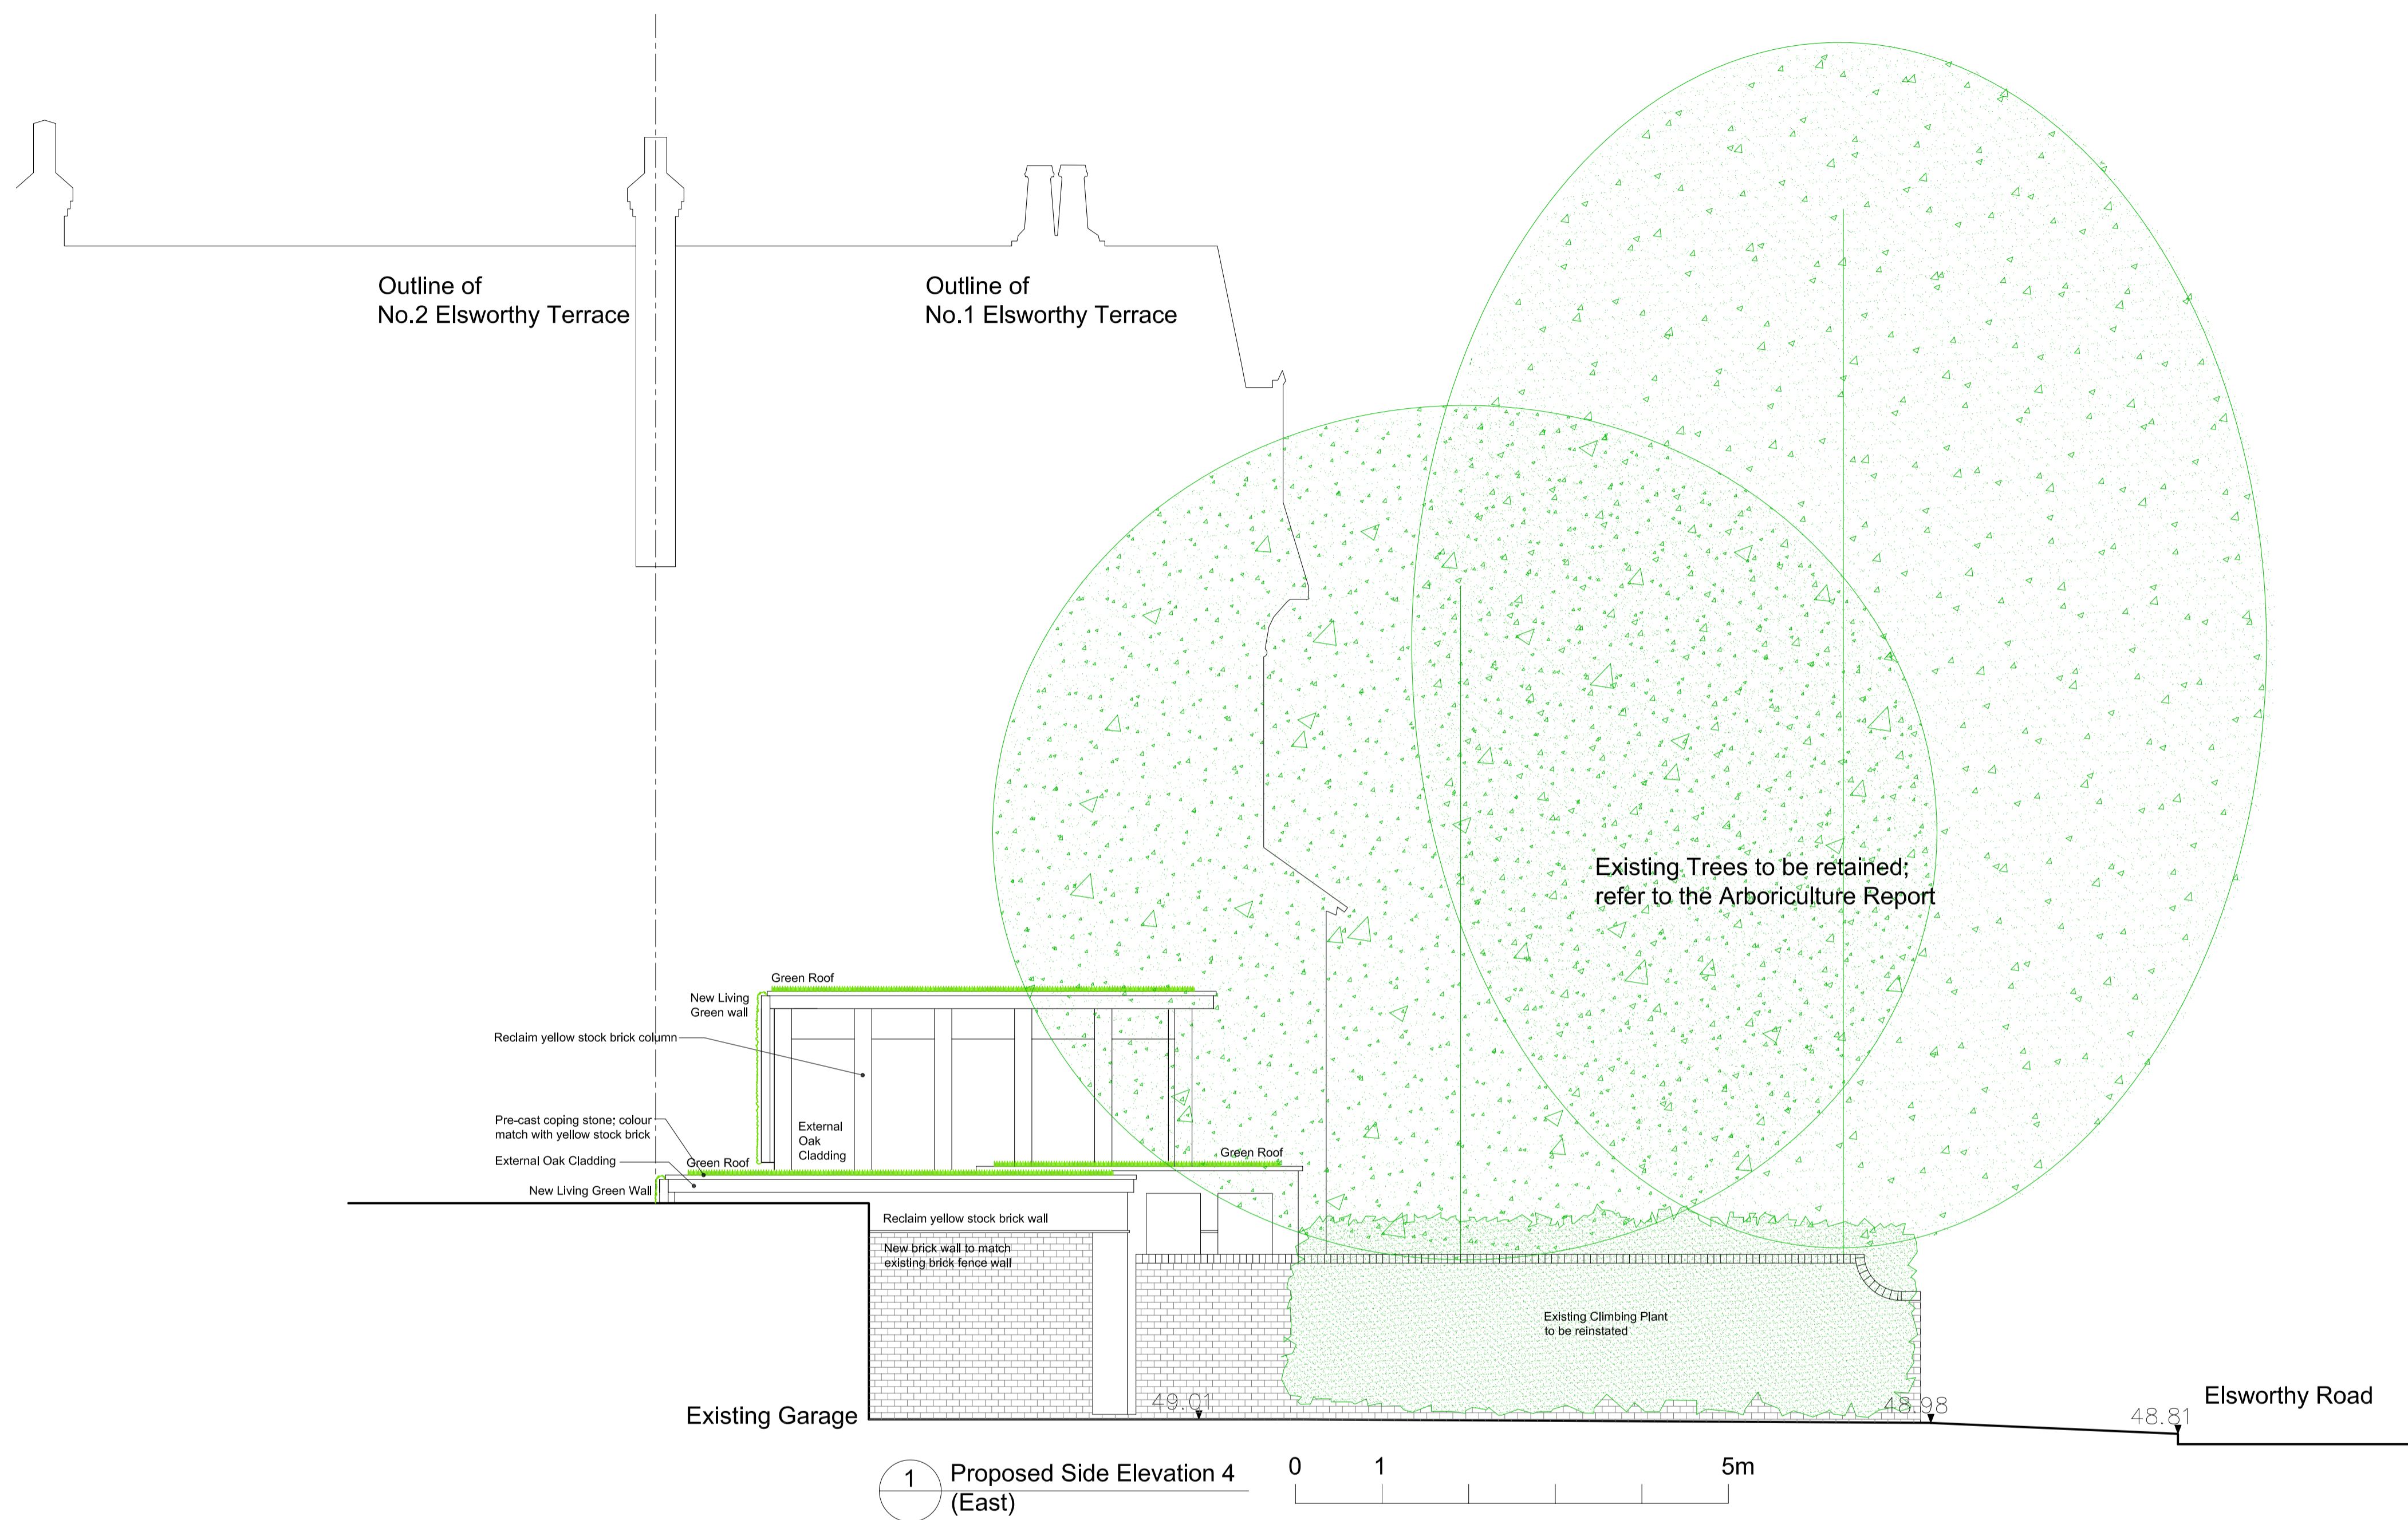

KEY

GENERAL NOTES

All dimensions are in millimetres

REVISION

A	OCT 15	Add details and annotations							
B	OCT 15	Add details and annotations							
C	JAN 16	Revised Elevations Design							
D	FEB 16	Add Green Wall to the rear elevation (South)							
E	APR 16	Issue for application							

**Ko and Partners** 72A Disraeli Road London SW15 2DX  
 Project: Land to the rear of 1 Elsworthy Terrace, London NW3 3DR **FOR APPLICATION**

PROPOSED SIDE ELEVATION

433-A-010  
 APR 2016

Revision: **E** Client: **Nourani**  
 Scale: 1:50@A1

T 020 8785 3501  
 E postbox@koandpartners.co.uk