

GENERAL NOTES

All dimensions are in millimetres

REVISION

REVISION	DATE	DESCRIPTION
A	SEP 15	Add window details
B	OCT 15	Add details and annotations
C	OCT 15	Add details and annotations
D	FEB 16	Add Green Wall to the rear elevation (South)
E	APR 16	Issue for application

Ko and Partners 72A Disraeli Road London SW15 2DX
 Project: Land to the rear of 1 Elsworthy Terrace, London NW3 3DR **FOR APPLICATION**

PROPOSED SIDE ELEVATION
 433-A-011
 APR 2016
 Revision: **E** Client: **Nourani**
 Scale: 1:50@A1



GENERAL NOTES


All dimensions are in millimetres

REVISION

REVISION	DATE	DESCRIPTION
A	OCT 15	Add details and annotations
B	OCT 15	Add details and annotations
C	JAN 16	Revised Elevations Design
D	FEB 16	Add Green Wall to the rear elevation (South)
E	APR 16	Issue for application

Ko and Partners 72A Disraeli Road London SW15 2DX
 Project: Land to the rear of 1 Elsworthy Terrace, London NW3 3DR **FOR APPLICATION**

PROPOSED SECTION B
 433-A-012 APR 2016
 T 020 8785 3501
 E postbox@koandpartners.co.uk
 Revision: **E** Client: **Nourani**
 Scale: 1:50@A1

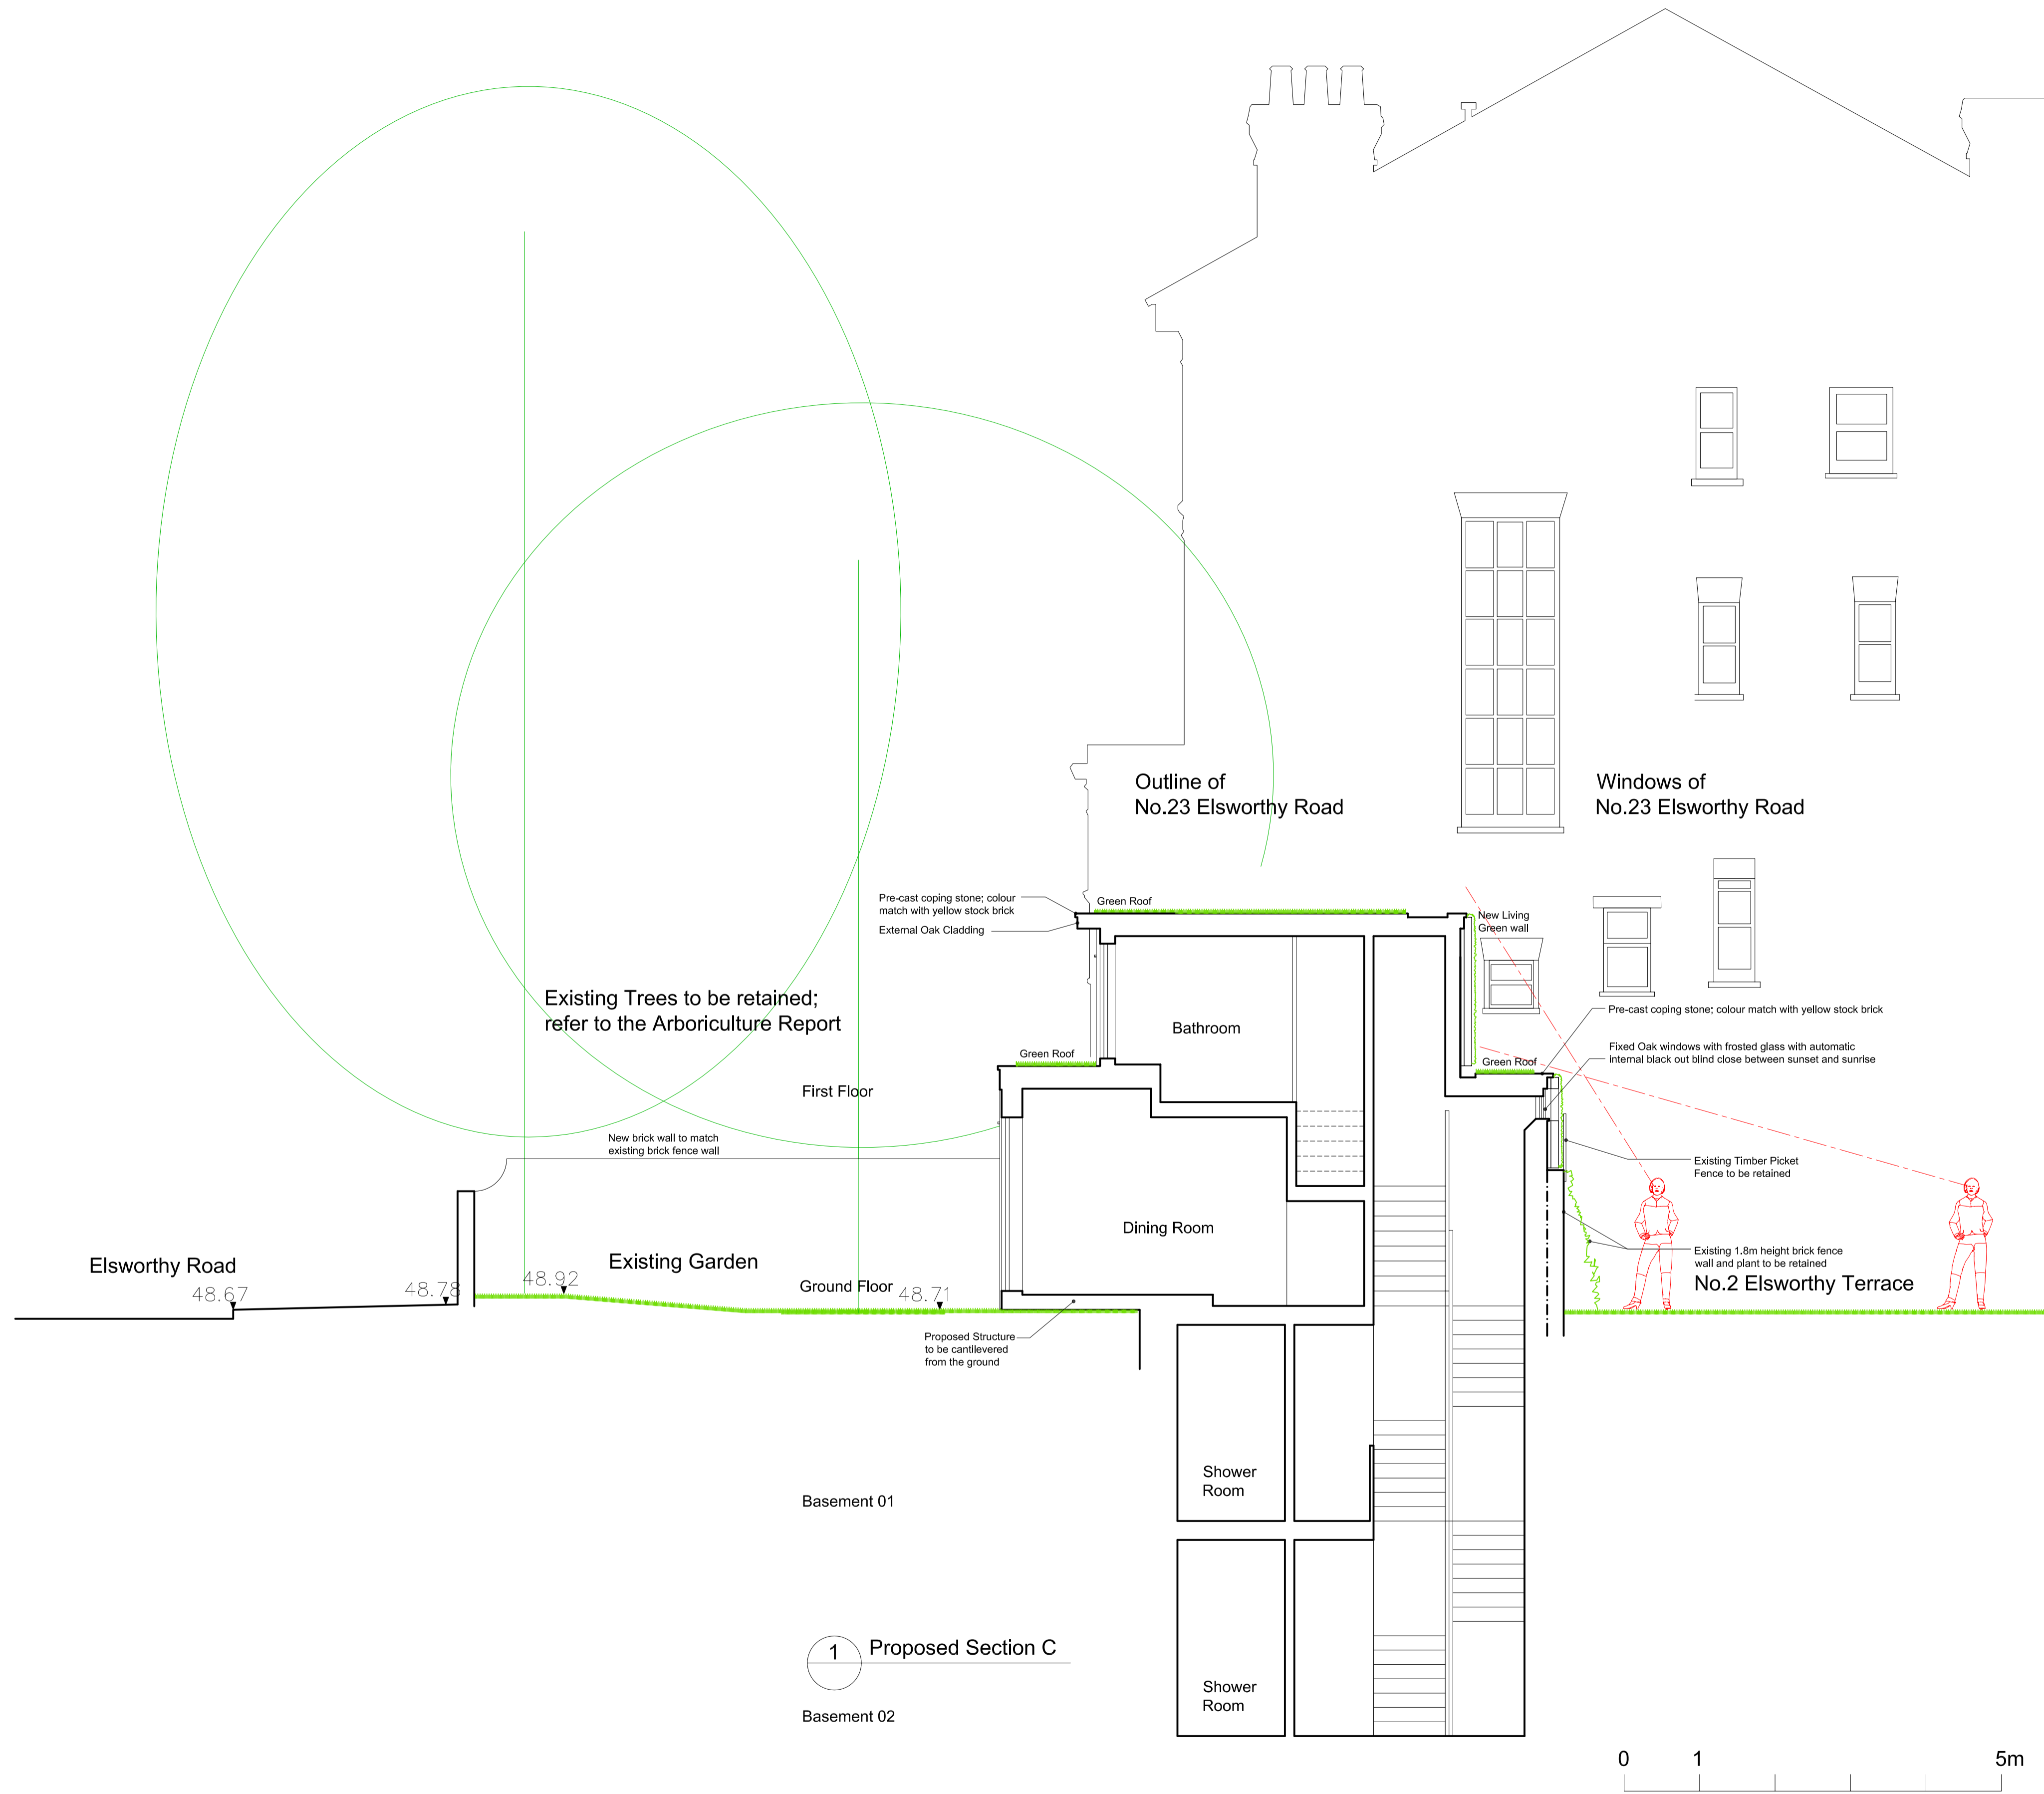

GENERAL NOTES

All dimensions are in millimetres

REVISION

REVISION	DATE	DESCRIPTION
A	OCT 15	Add details and annotations
B	OCT 15	Add details and annotations
C	JAN 16	Revised Elevations Design
D	FEB 16	Add Green Wall to the rear elevation (South)
E	APR 16	Issue for application


Ko and Partners 72A Disraeli Road London SW15 2DX
 Project: Land to the rear of 1 Elsworthy Terrace, London NW3 3DR **FOR APPLICATION**

PROPOSED SECTION C

433-A-013
 APR 2016

Revision: **E** Client: **Nourani**
 Scale: 1:50@A1

T 020 8785 3501
 E postbox@koandpartners.co.uk

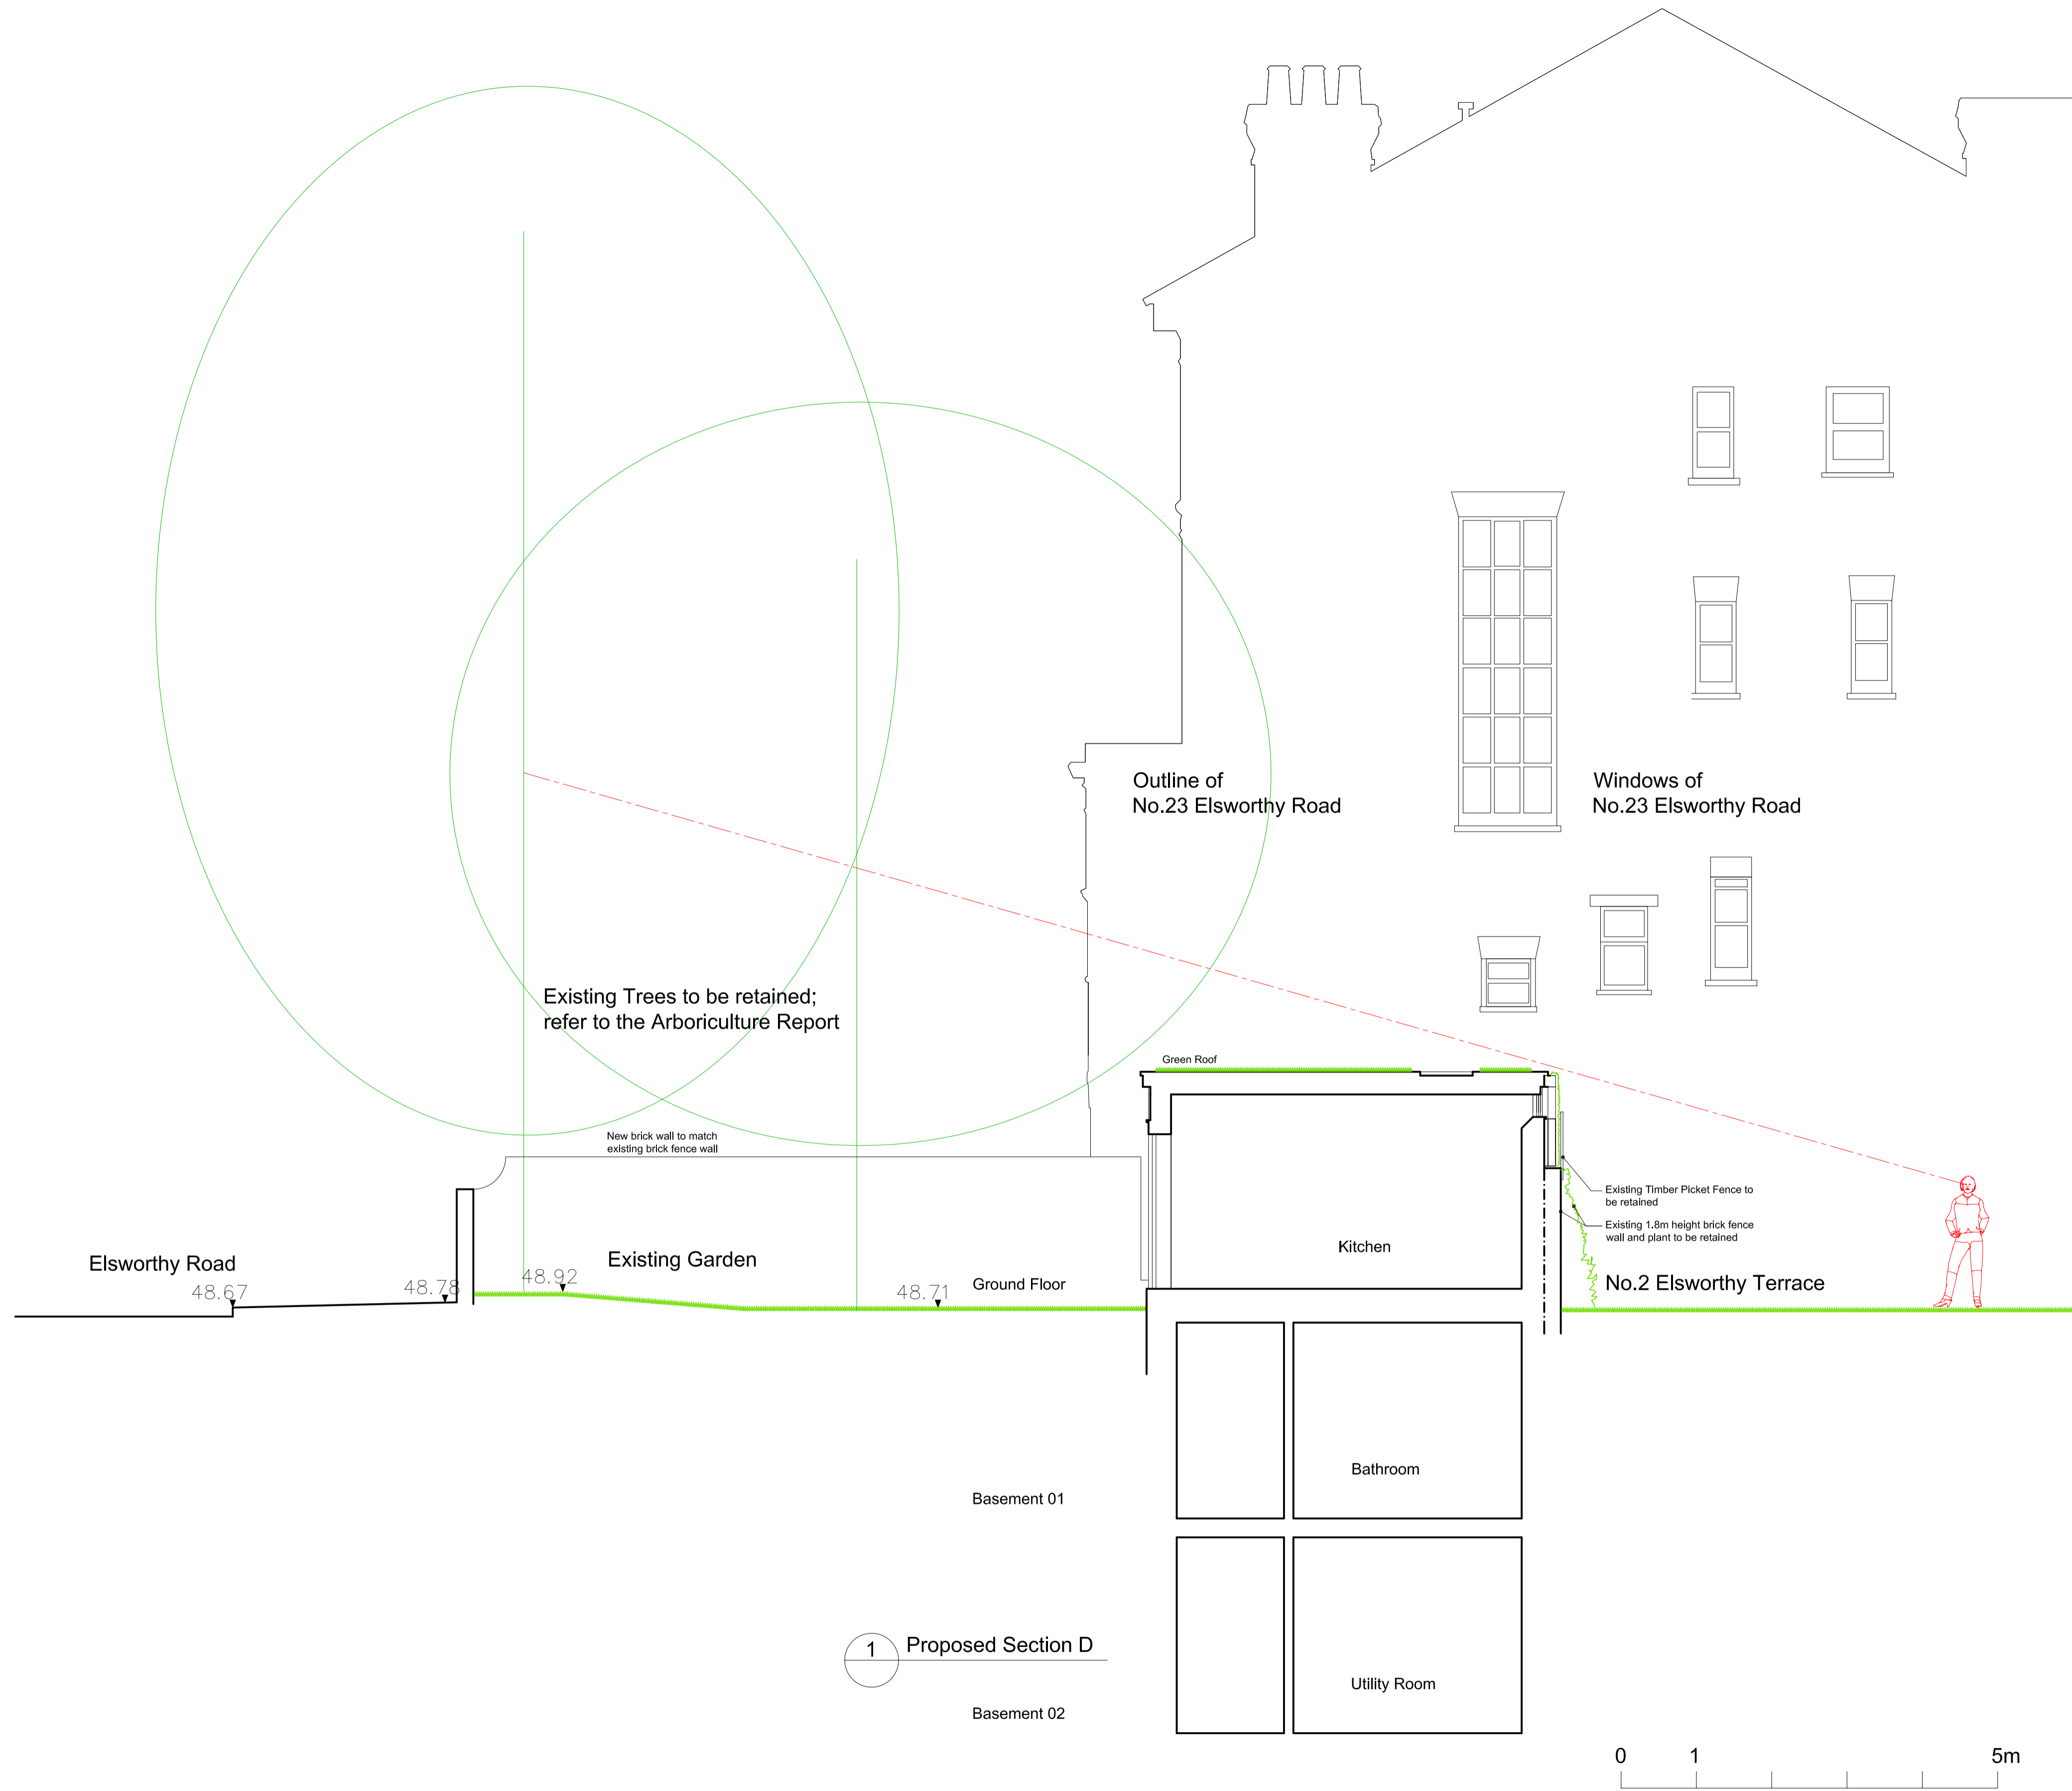

GENERAL NOTES

All dimensions are in millimetres

REVISION

REVISION	DATE	DESCRIPTION
A	OCT 15	Add details and annotations
B	OCT 15	Add details and annotations
C	JAN 16	Revised Elevations Design
D	FEB 16	Add Green Wall to the rear elevation (South)
E	APR 16	Issue for application

Ko and Partners 72A Disraeli Road London SW15 2DX Project: Land to the rear of 1 Elsworthy Terrace, London NW3 3DR **FOR APPLICATION**


PROPOSED SECTION D

T 020 8785 3501
E postbox@koandpartners.co.uk

433-A-014
APR 2016

Revision: **E**
Scale: 1:50@A1

Client: **Nourani**

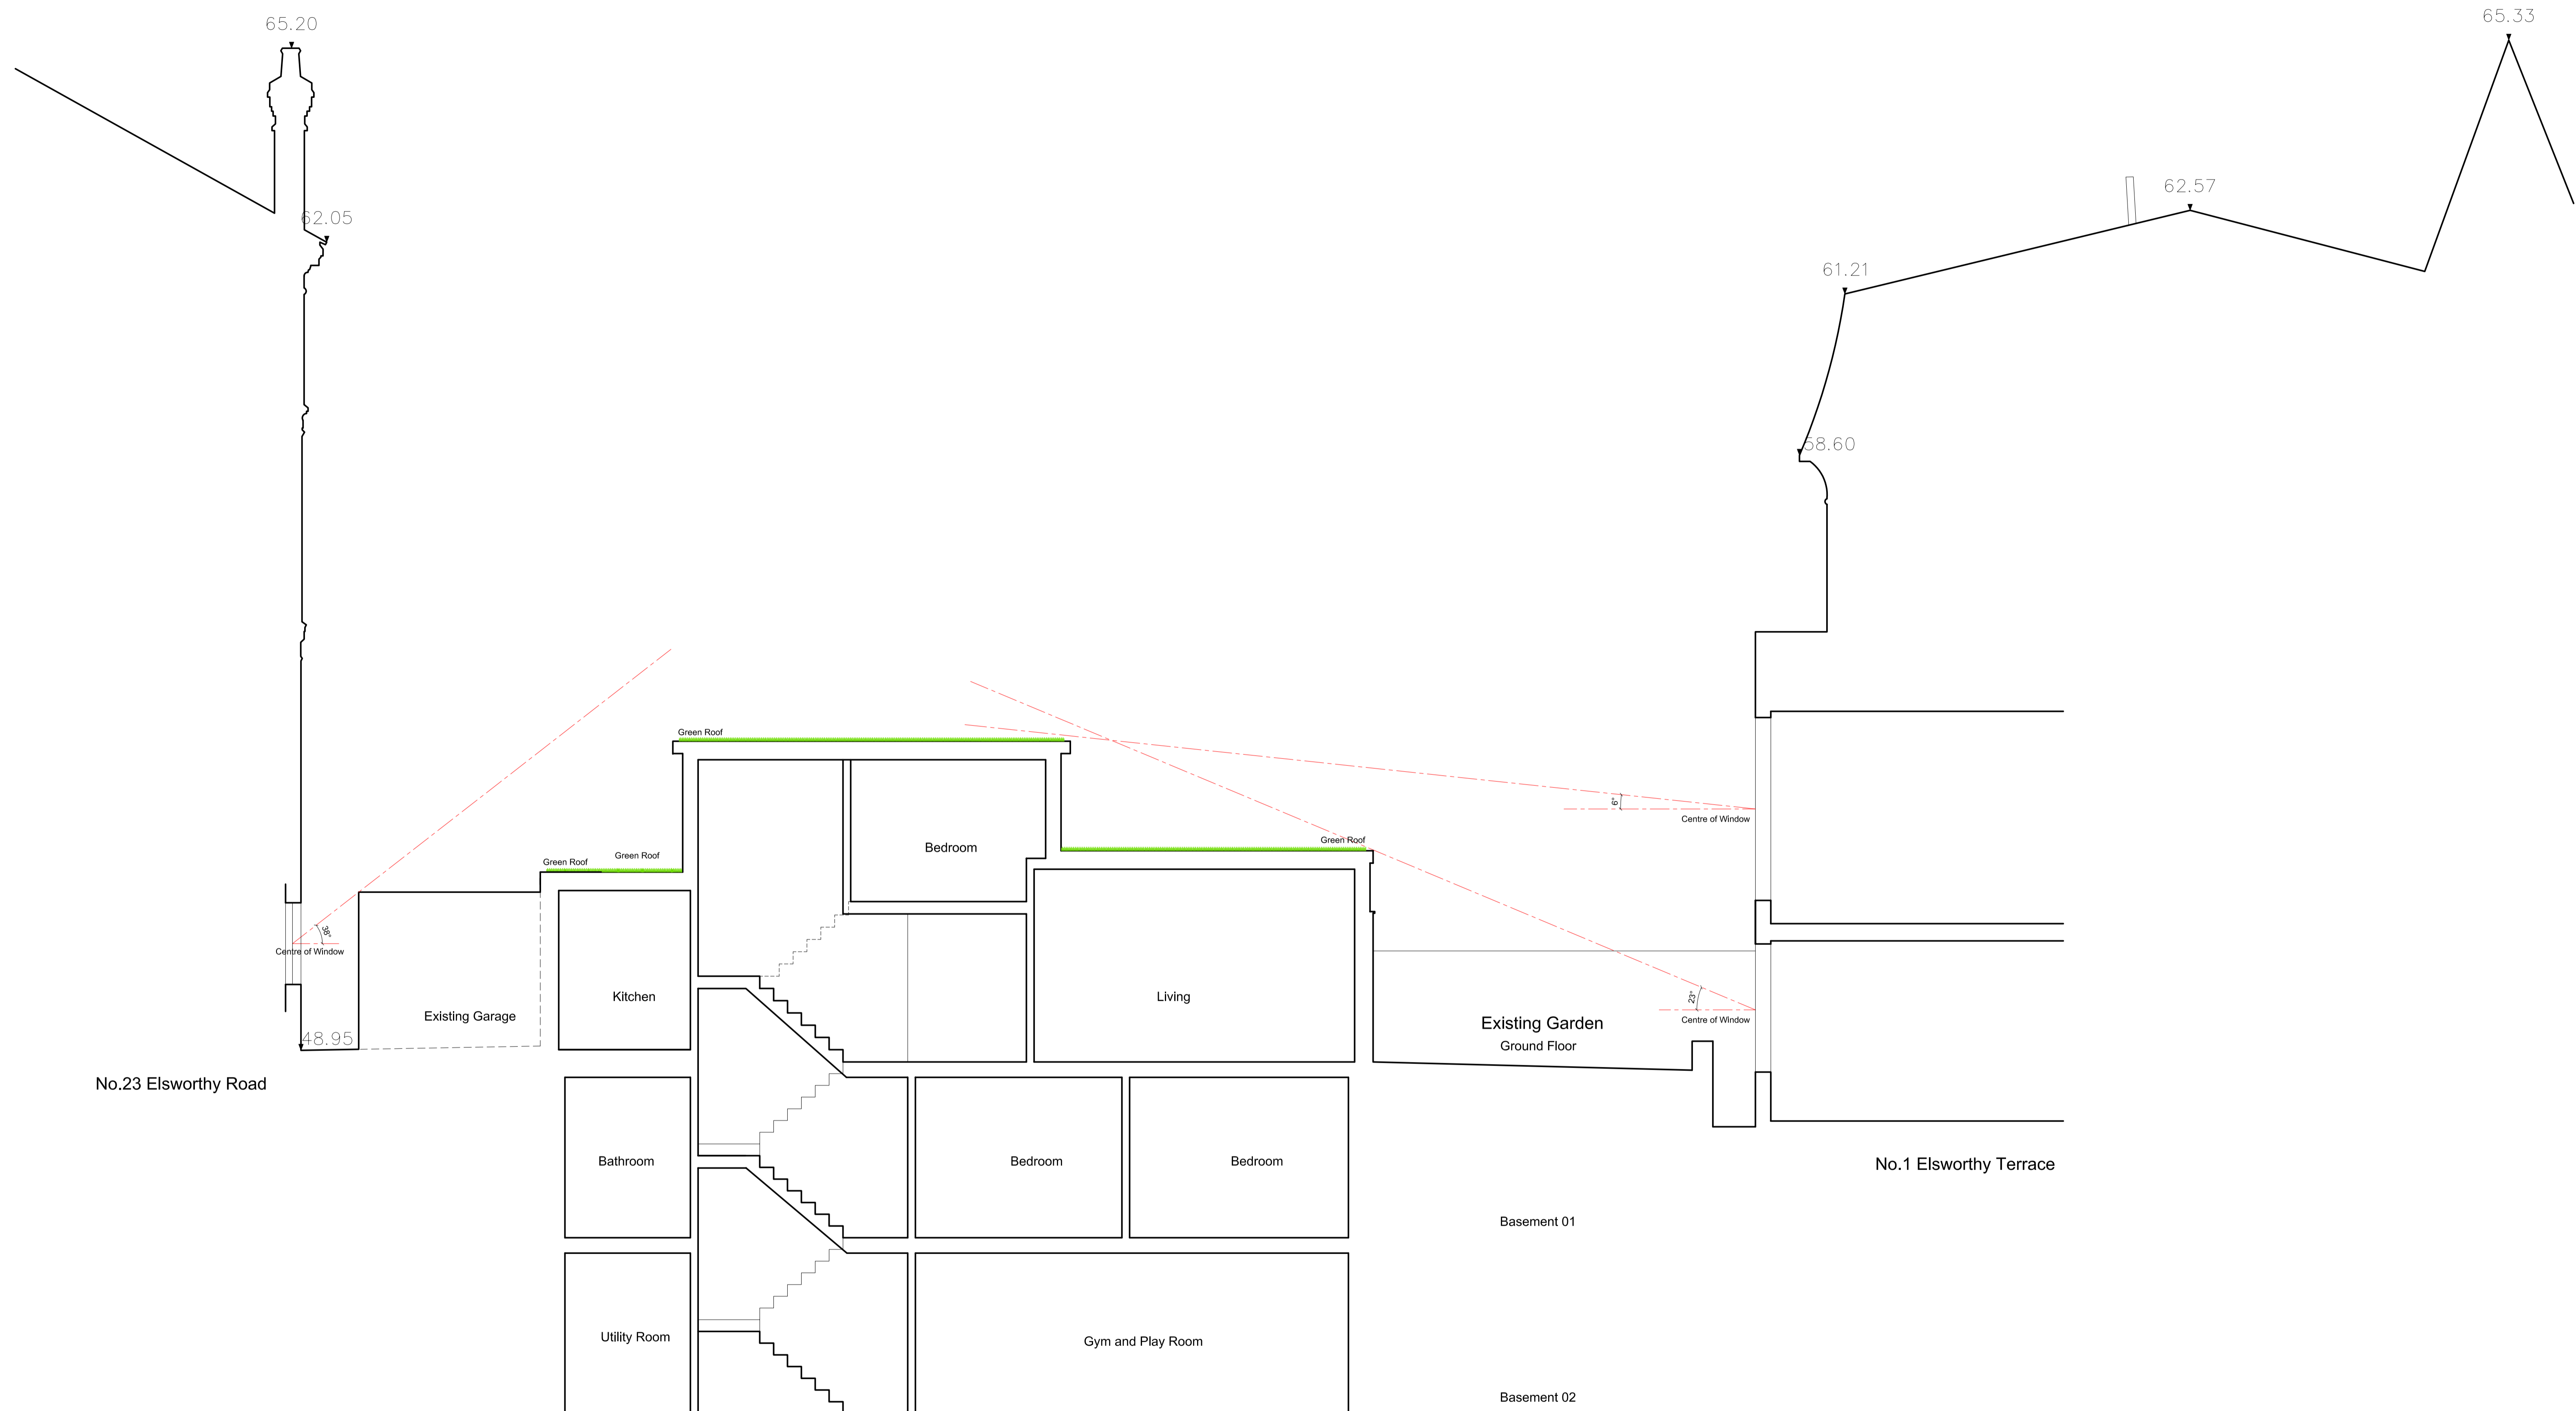

GENERAL NOTES

All dimensions are in millimetres

REVISION

REVISION	DATE	DESCRIPTION
A	OCT 15	Add details and annotations
B	OCT 15	Add details and annotations
C	JAN 16	Revised Elevations Design
D	FEB 16	Add Green Wall to the rear elevation (South)
E	APR 16	Issue for application

Ko and Partners
72A Disraeli Road
London SW15 2DX

Project: Land to the rear of 1 Elsworthy Terrace, London NW3 3DR **FOR APPLICATION**

PROPOSED SECTION F

433-A-015
APR 2016

Revision: **E**
Scale: 1:50@A1

Client: **Nourani**